



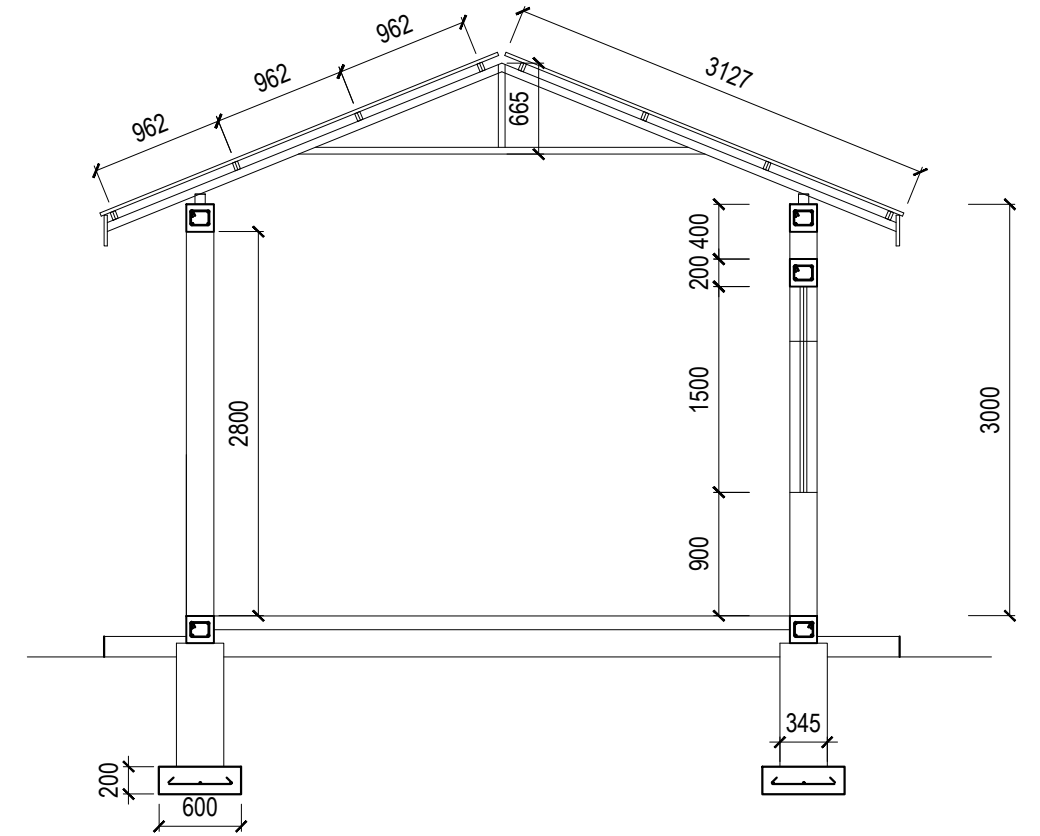

GROUND LAYOUT PLAN

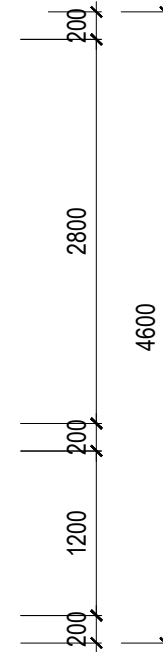

SECTIONAL ELEVATION

	UNITED NATIONS DEVELOPMENT PROGRAMME Juba - South Sudan	DRAWING TITLE: Lulu Works cottage Industry - Wullu	SHEET CONTENT: Floor Layout Plan & Section	SCALE: 1:100.	REV. No:
	PROJECT TITLE Peace & Community Cohesion Project (PaCC)	DRAWING NAME: Office/showroom.dwg	DATE: May 2019	CONTRACT No:	DRAWING No: 1/3
	DESIGN BY: UNDP	DRAWN BY: UNDP - Okungulu Godfrey.	APPROVED FOR IMPLEMENTATION:		