




REAR VIEW



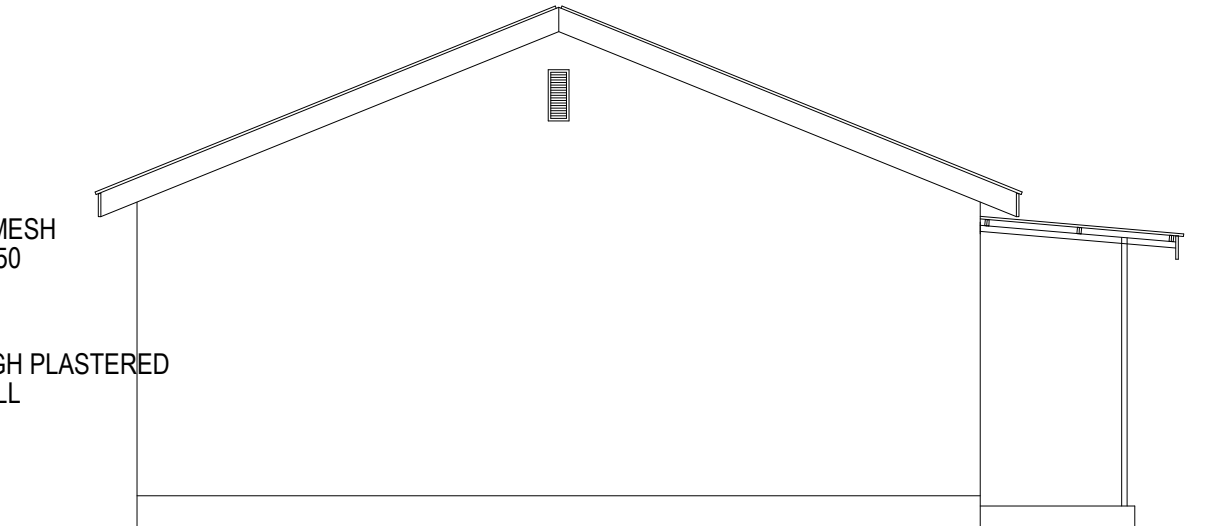

LEFTSIDE VIEW

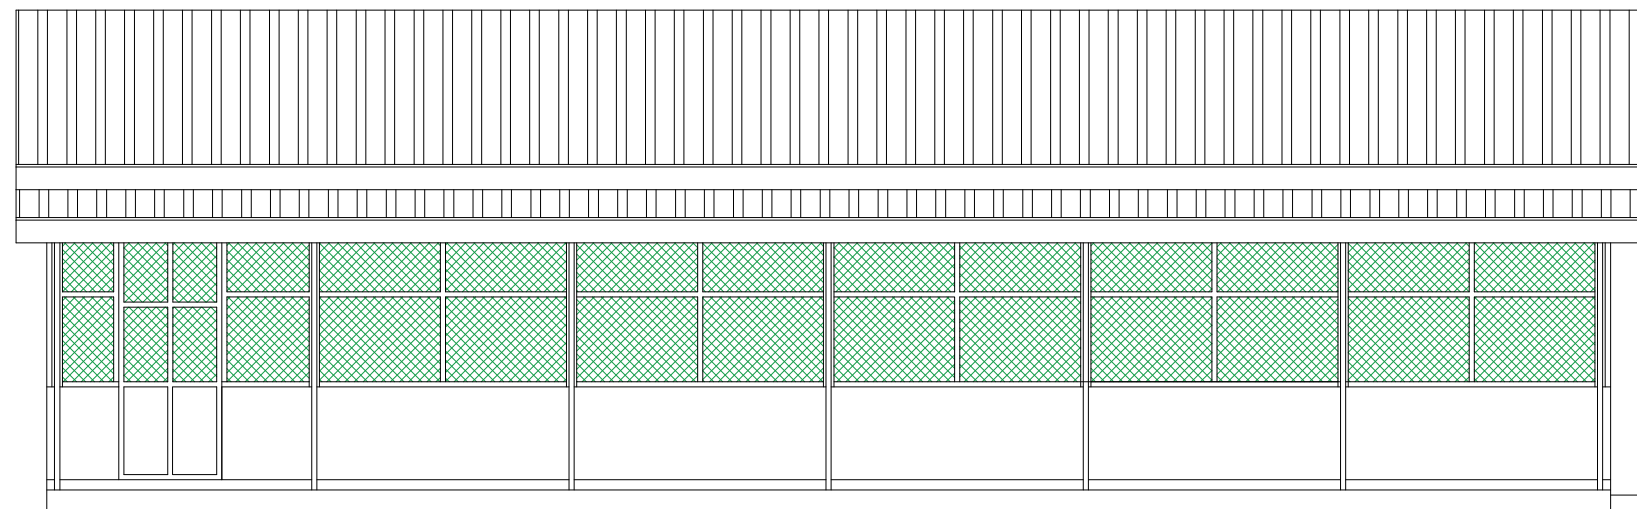

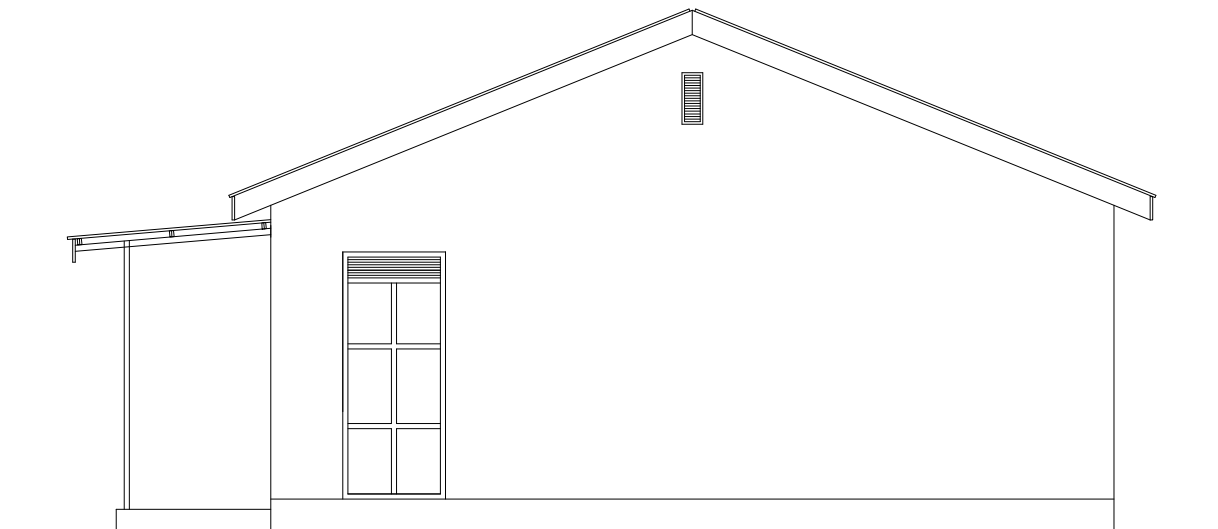FRONT VIEW



RIGHTSIDE VIEW

	<b>UNITED NATIONS DEVELOPMENT PROGRAMME</b> <b>Juba - South Sudan</b>	<b>DRAWING TITLE:</b> <b>Women Center - Pibor</b>	<b>SHEET CONTENT:</b> <b>Elevations</b>	<b>SCALE:</b> <b>1:75.</b>	<b>REV. No:</b>
	<b>PROJECT TITLE</b> <b>Peace &amp; Community Cohesion Project (PaCC)</b>	<b>DRAWING NAME:</b> <b>Meeting Hall.dwg</b>			<b>DATE:</b> <b>June 2019</b>
		<b>DESIGN BY:</b> <b>UNDP</b>		<b>CONTRACT No:</b>	<b>DRAWING No:</b> <b>3/6</b>
		<b>DRAWN BY:</b> <b>UNDP - Okungulu Godfrey.</b>		<b>APPROVED FOR IMPLEMENTATION:</b>	