



SECTION A - A
THROUGH THE SEPTIC
TANK

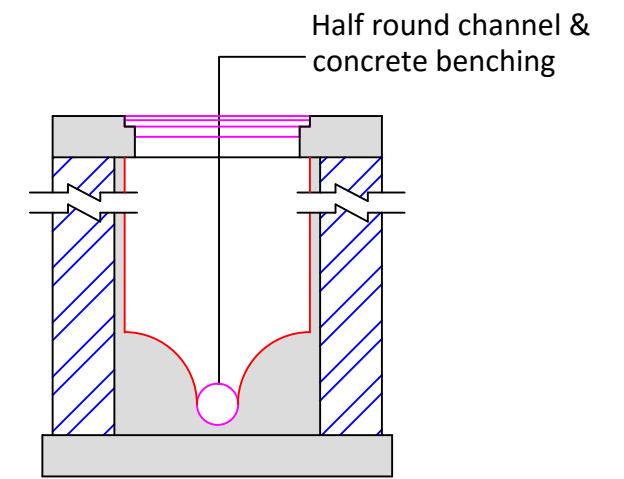


SECTION B - B THROUGH
THE MANHOLE

SEPTIC TANK PLAN

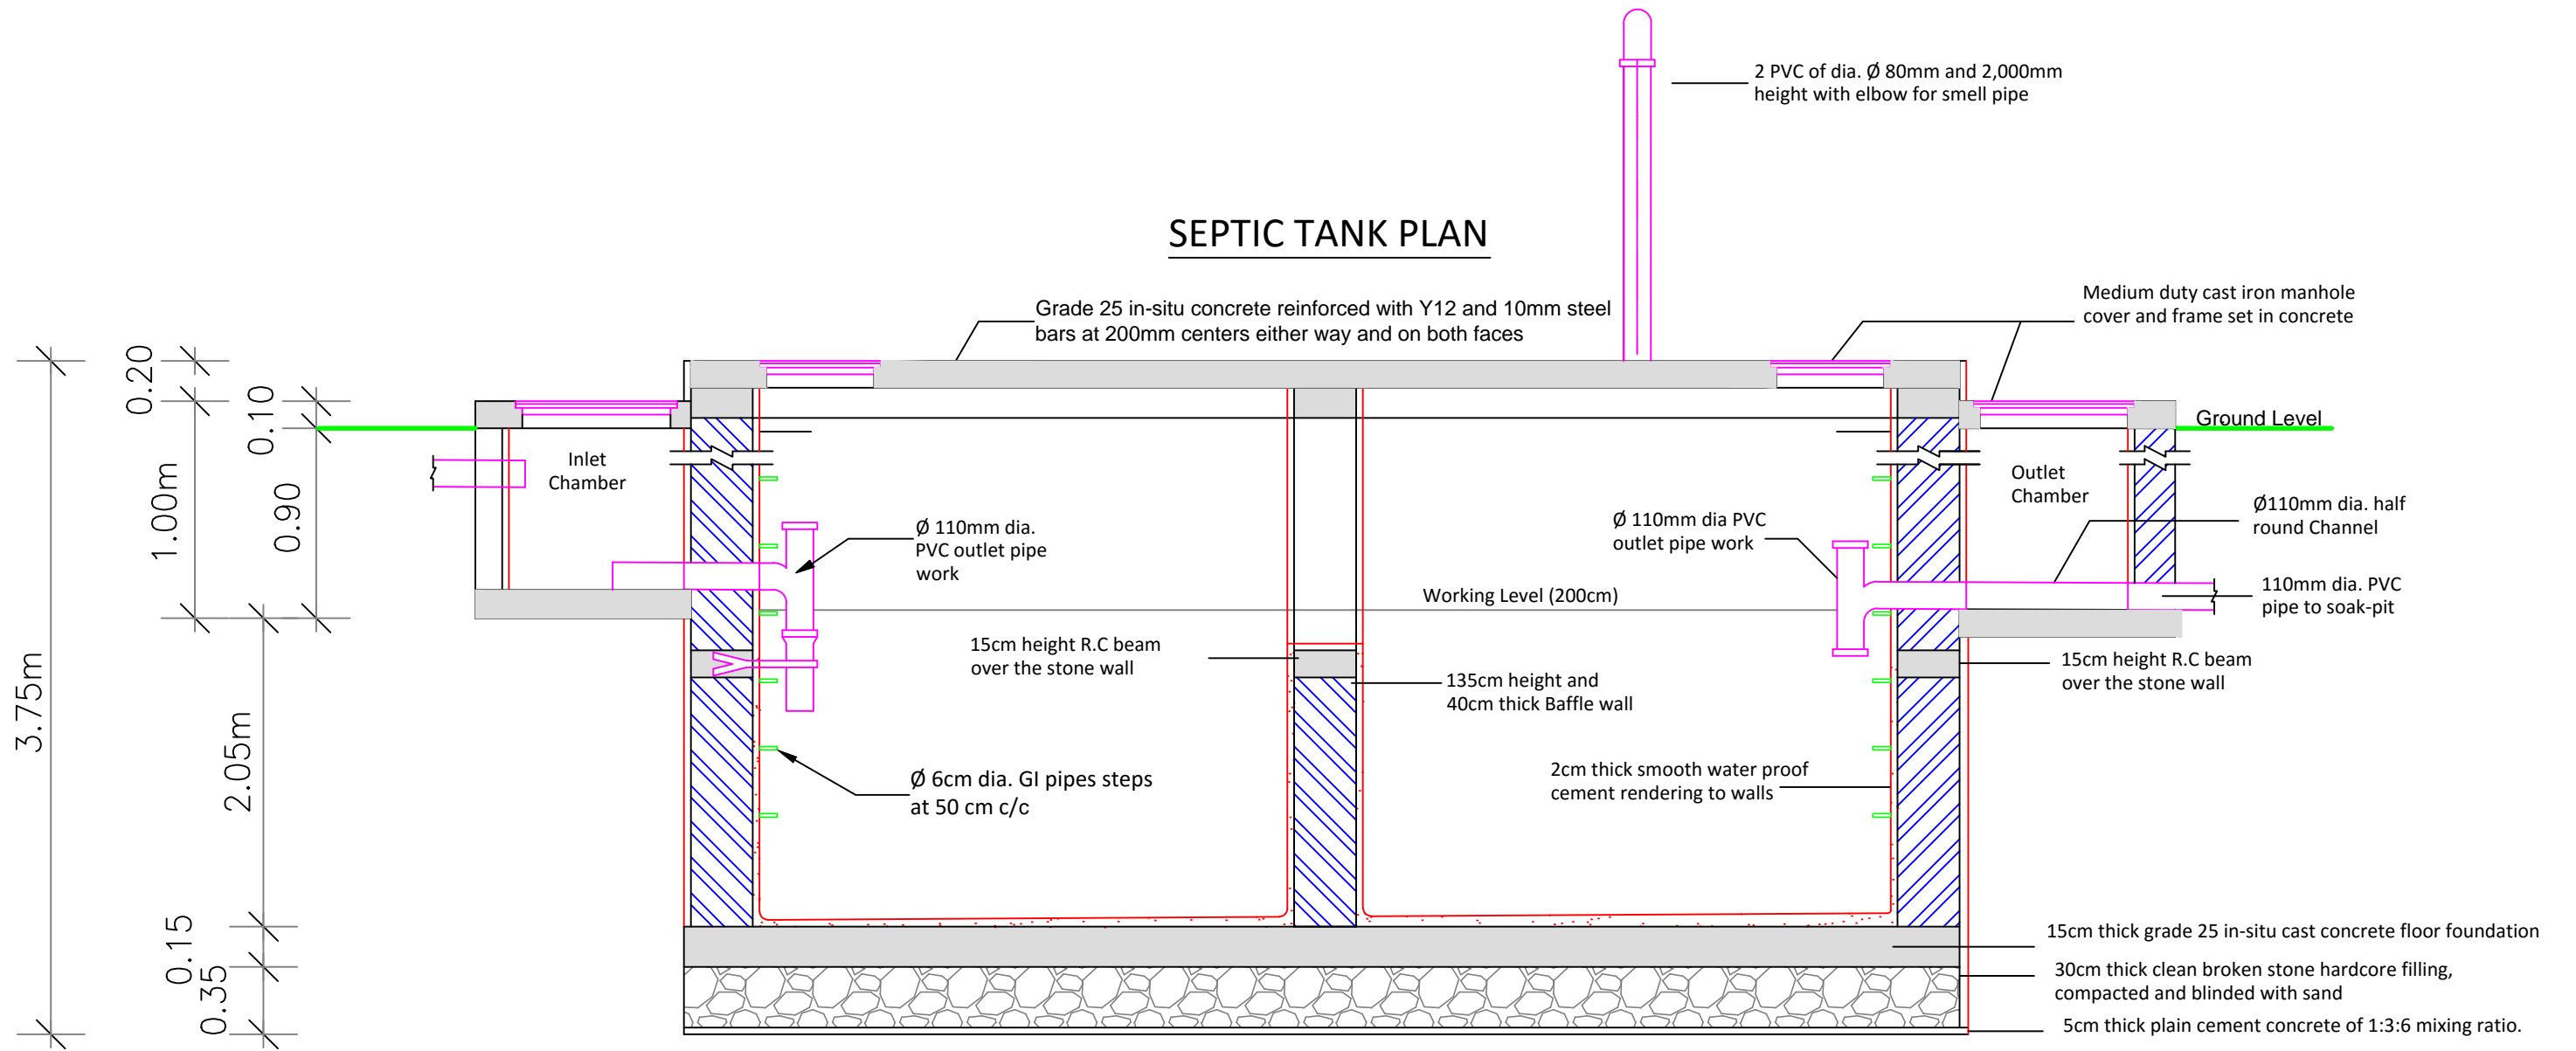


LONGITUDINAL SECTION C - C THROUGH THE SEPTIC TANK

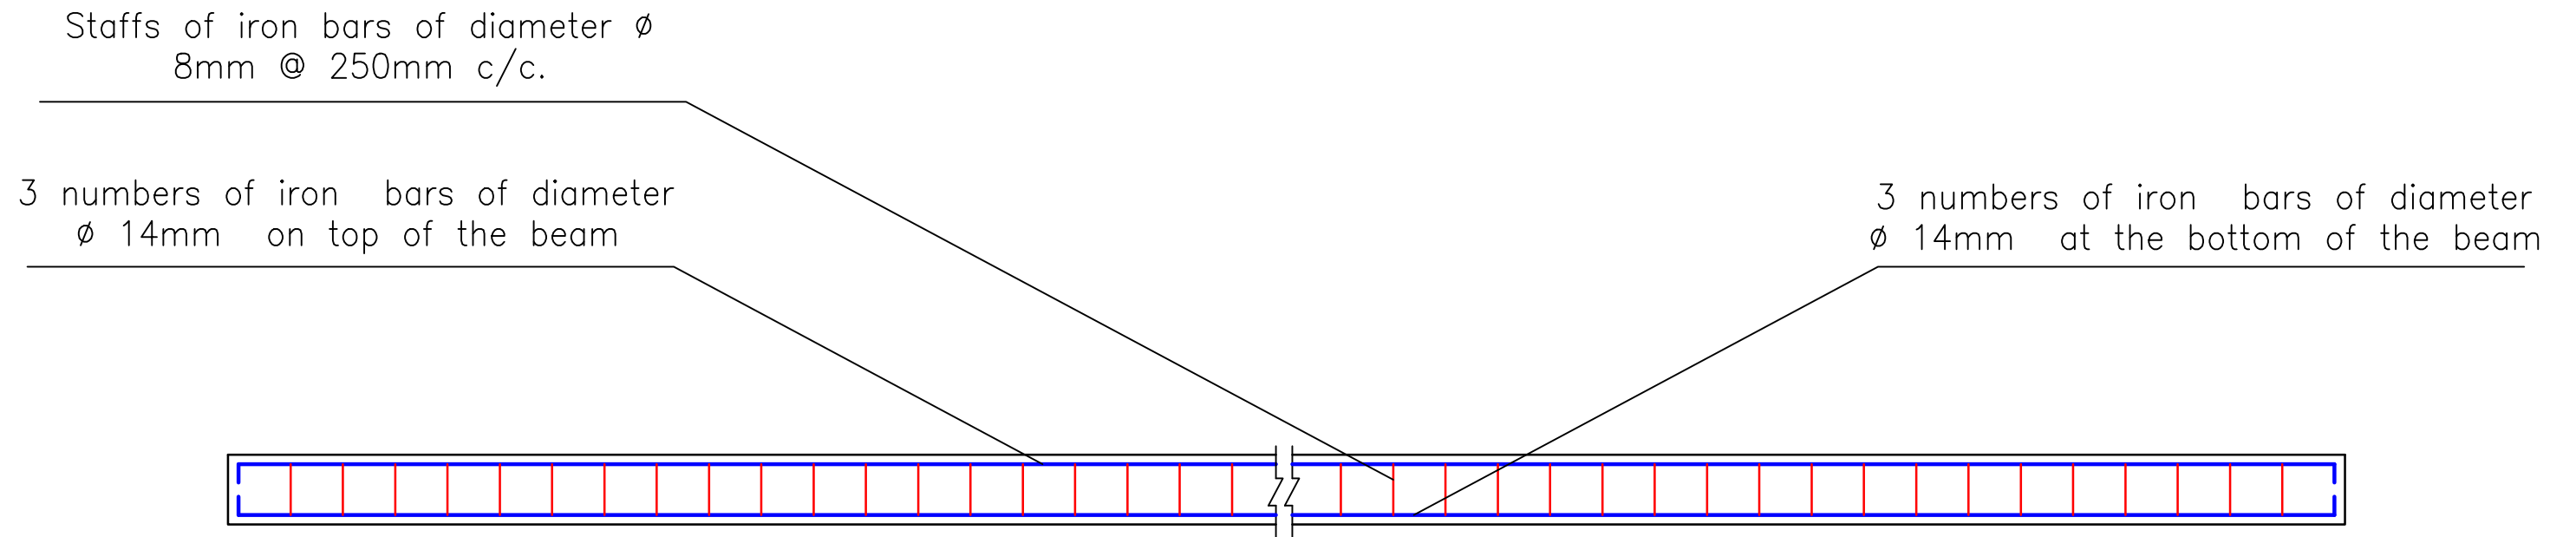

Reinforced concrete beam of 20 thick and 40cm width of the septic tank

Main iron bars of diameter ϕ
12mm @ 15cm c/c


Reinforcement iron bars of
diameter ϕ 10mm @ 15cm c/c

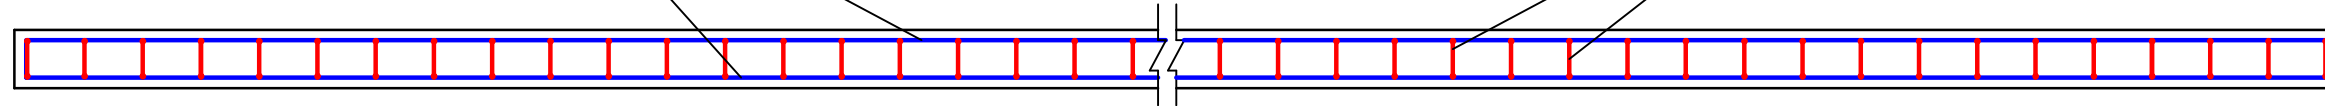


Reinforced concrete roof slab of 15cm thick of the septic tank

Main iron bars of diameter ϕ
12mm @ 15cm c/c


Reinforcement iron bars of
diameter ϕ 10mm @ 15cm c/c

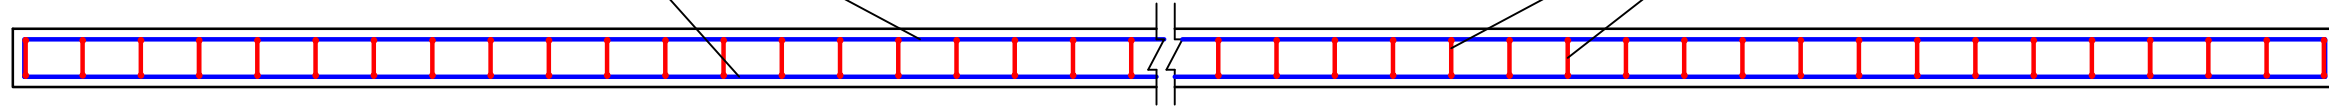


Floor foundation slab of 15cm thick of the septic tank

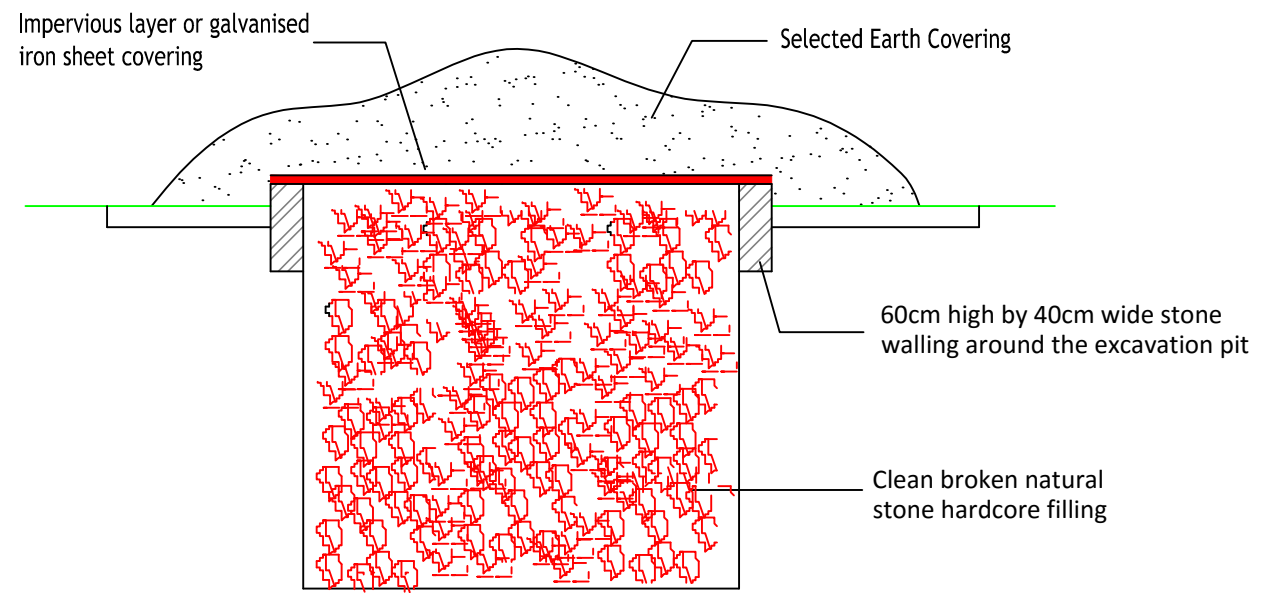

SECTION THROUGH THE SOAK PIT (Not to Scale)

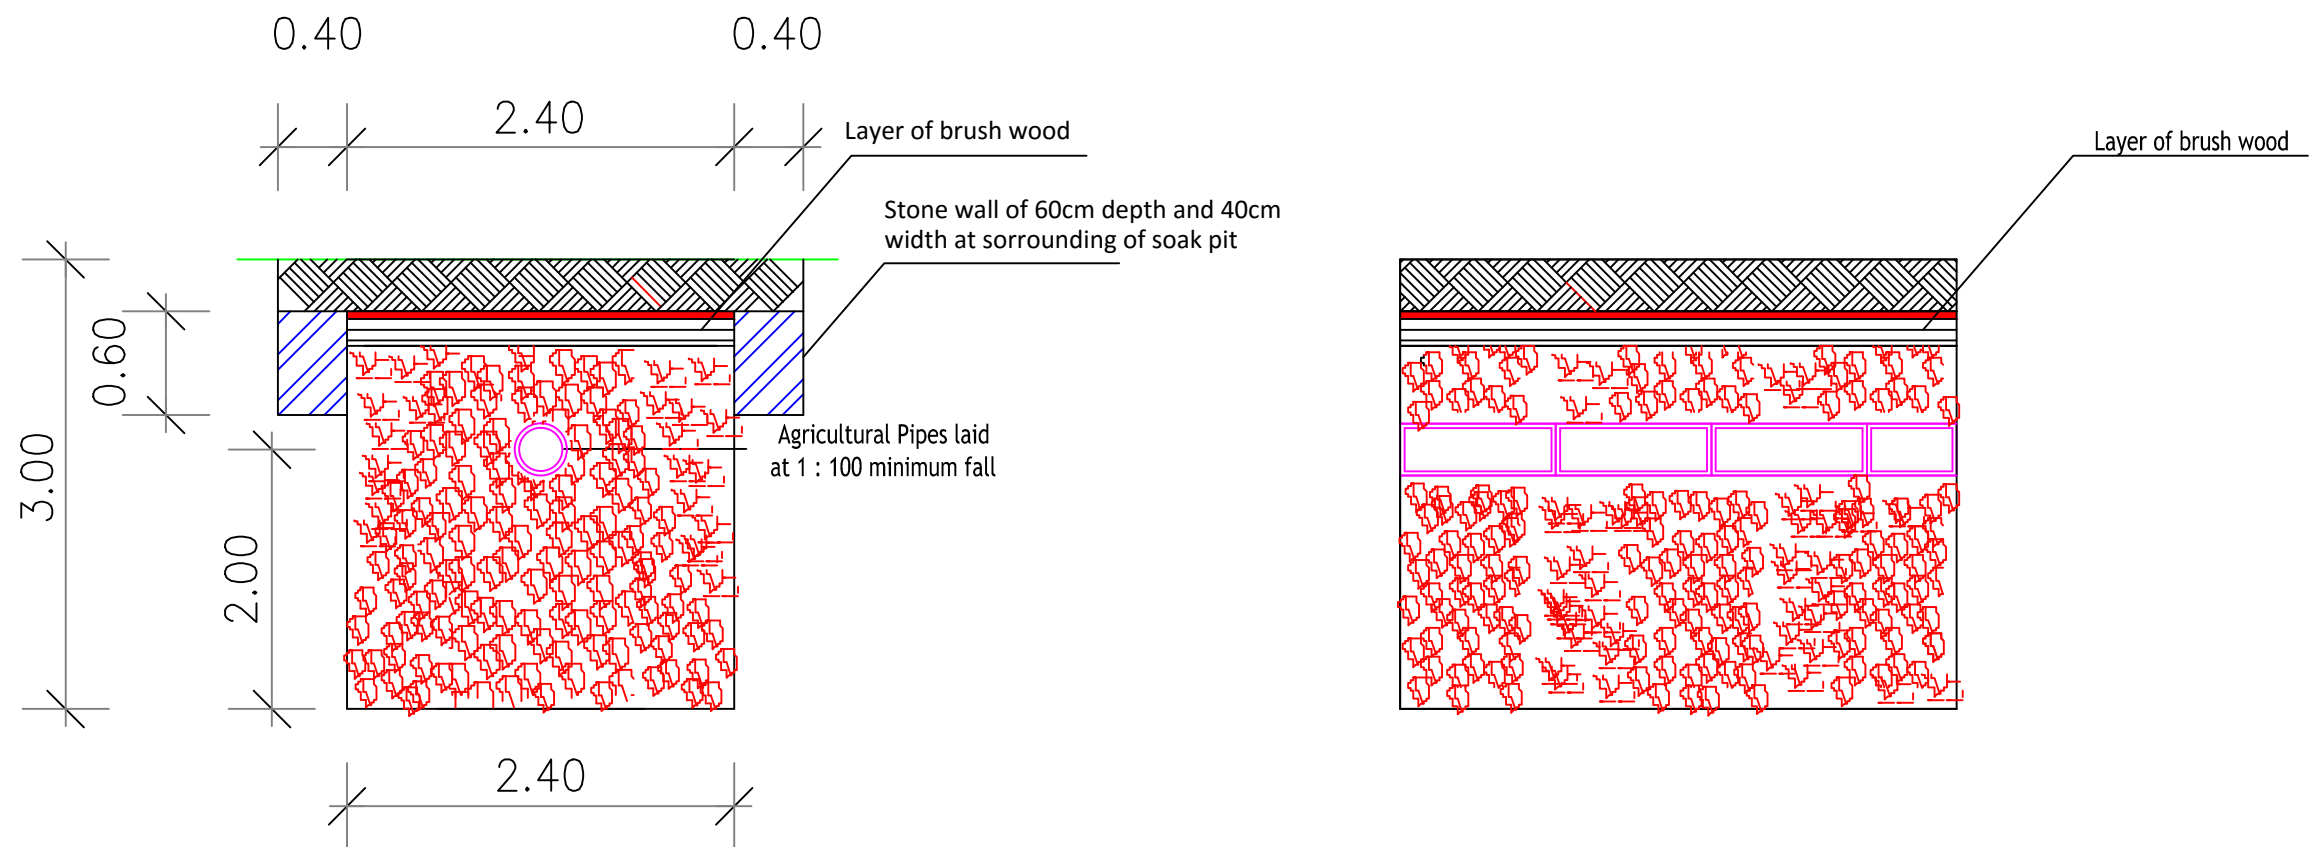

PERCOLATION TRENCH SECTIONS

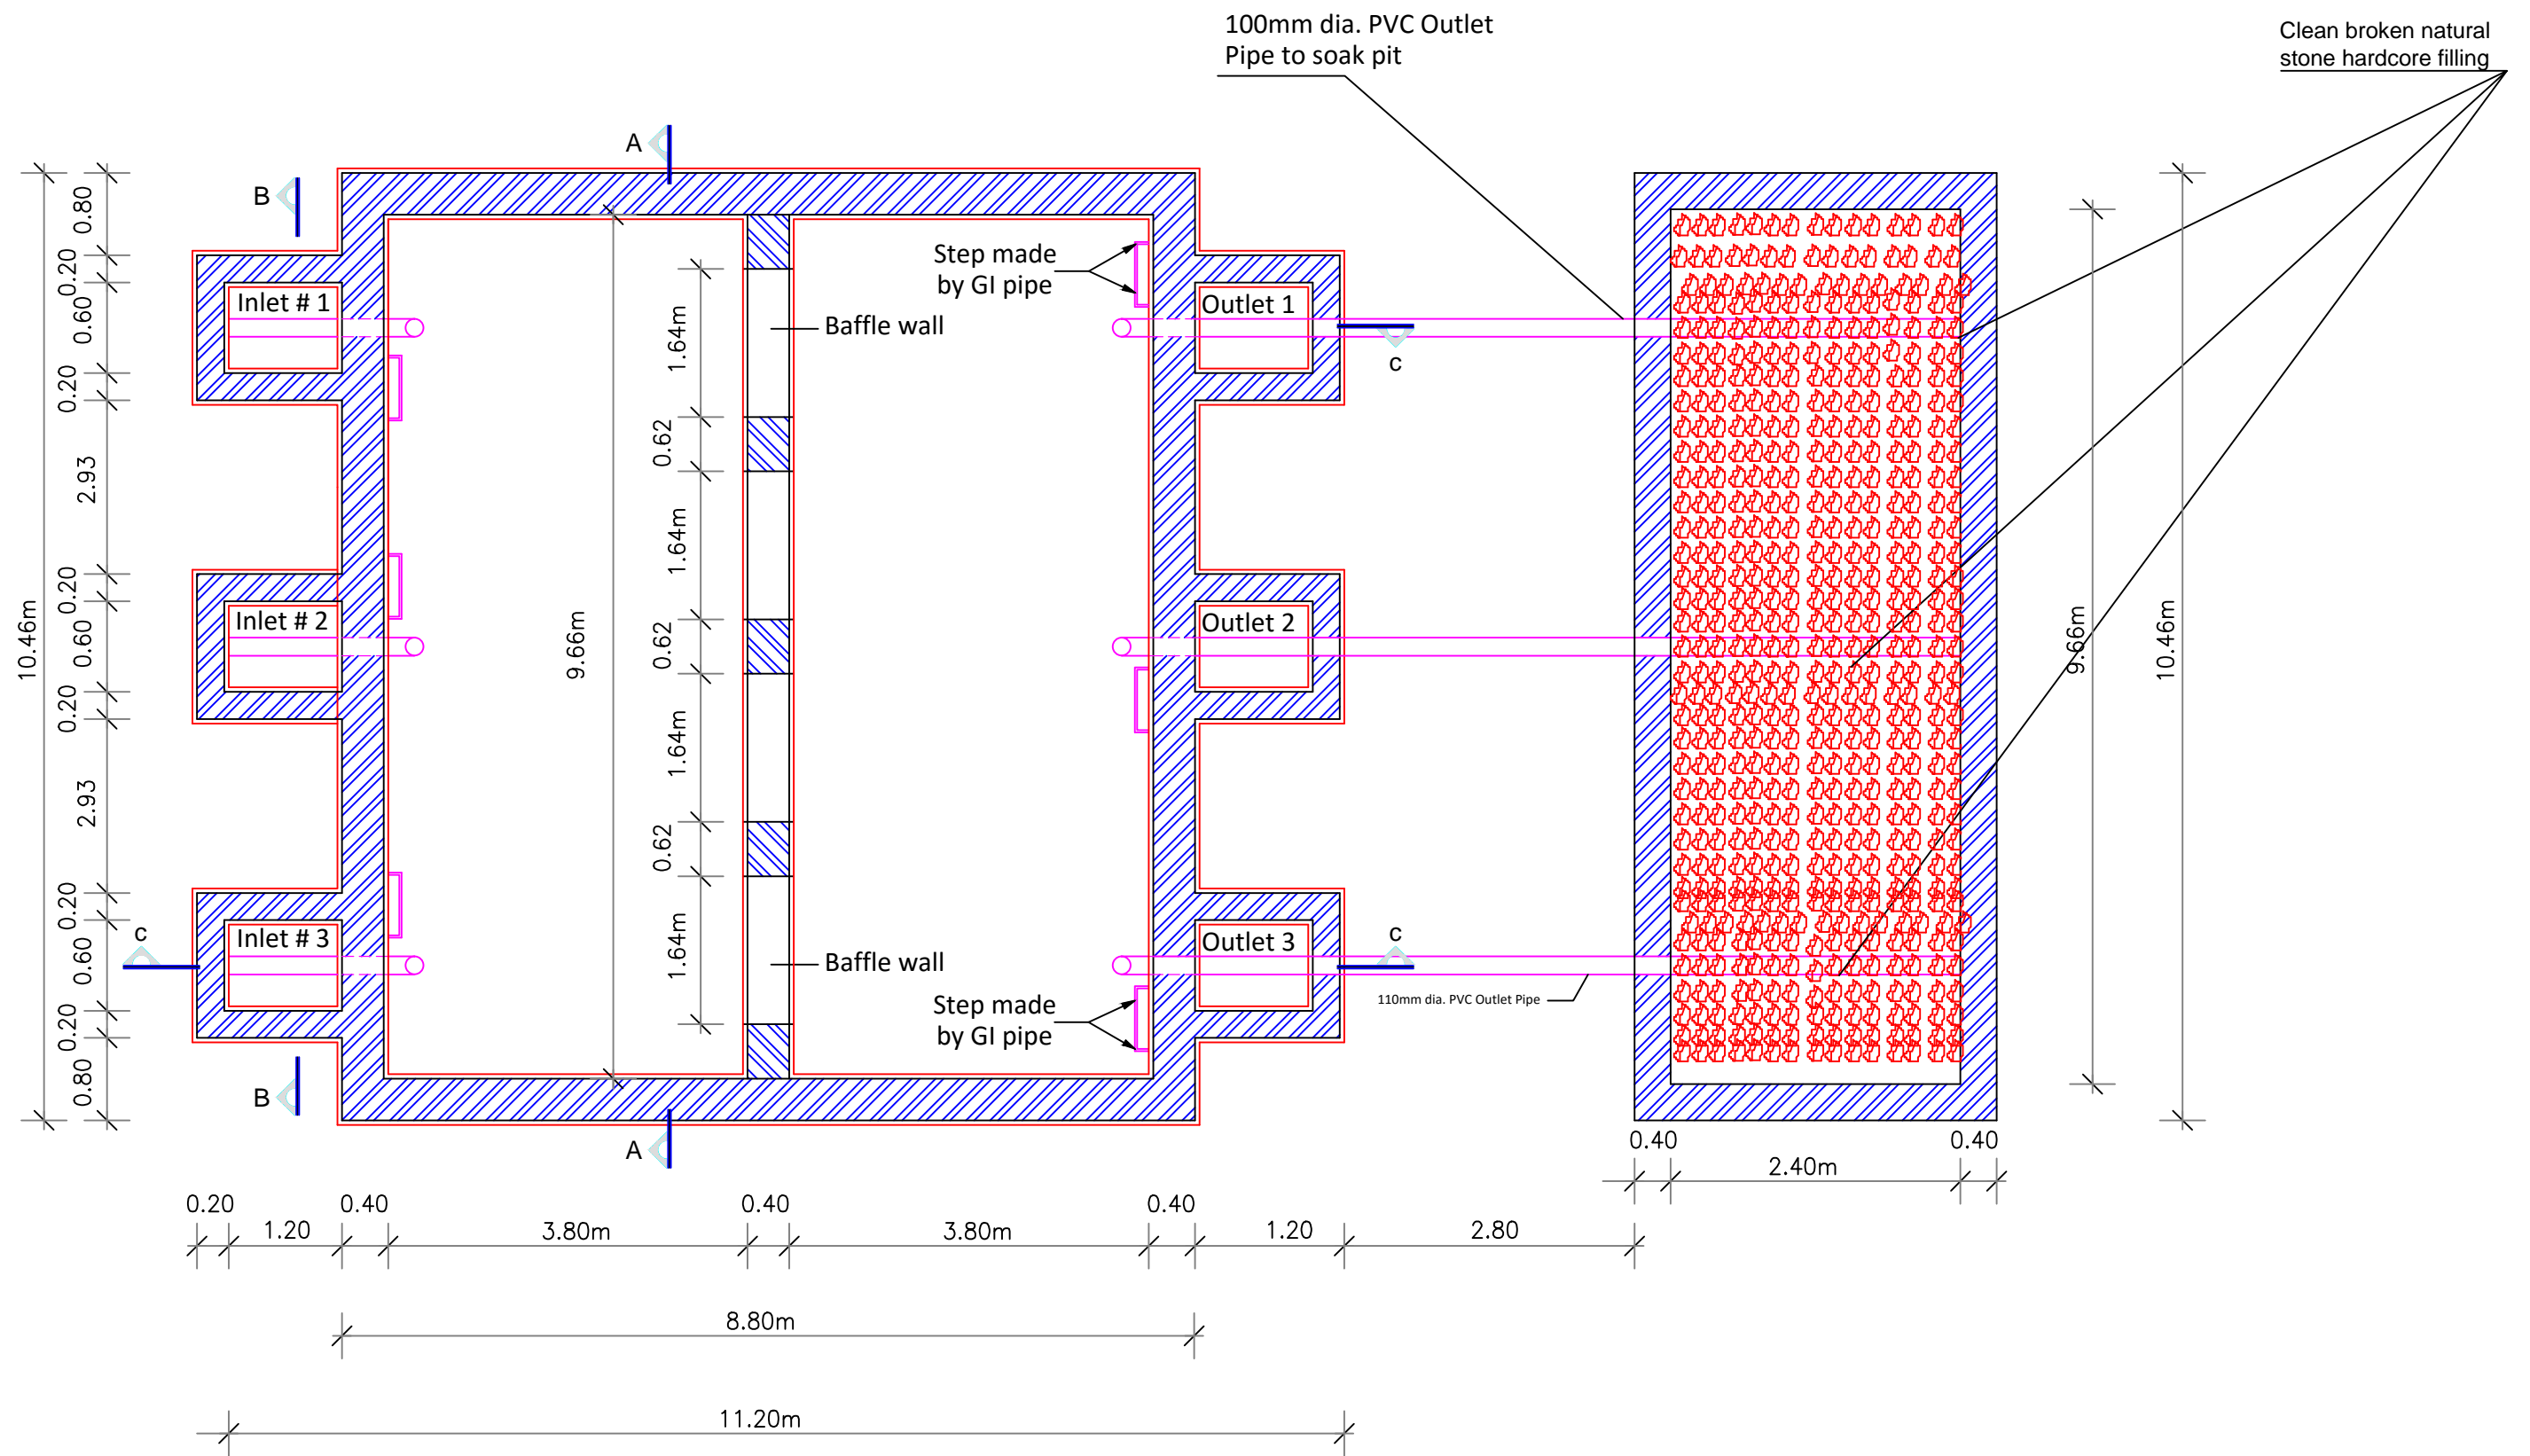

Plan view of the septic tank and sock pit