
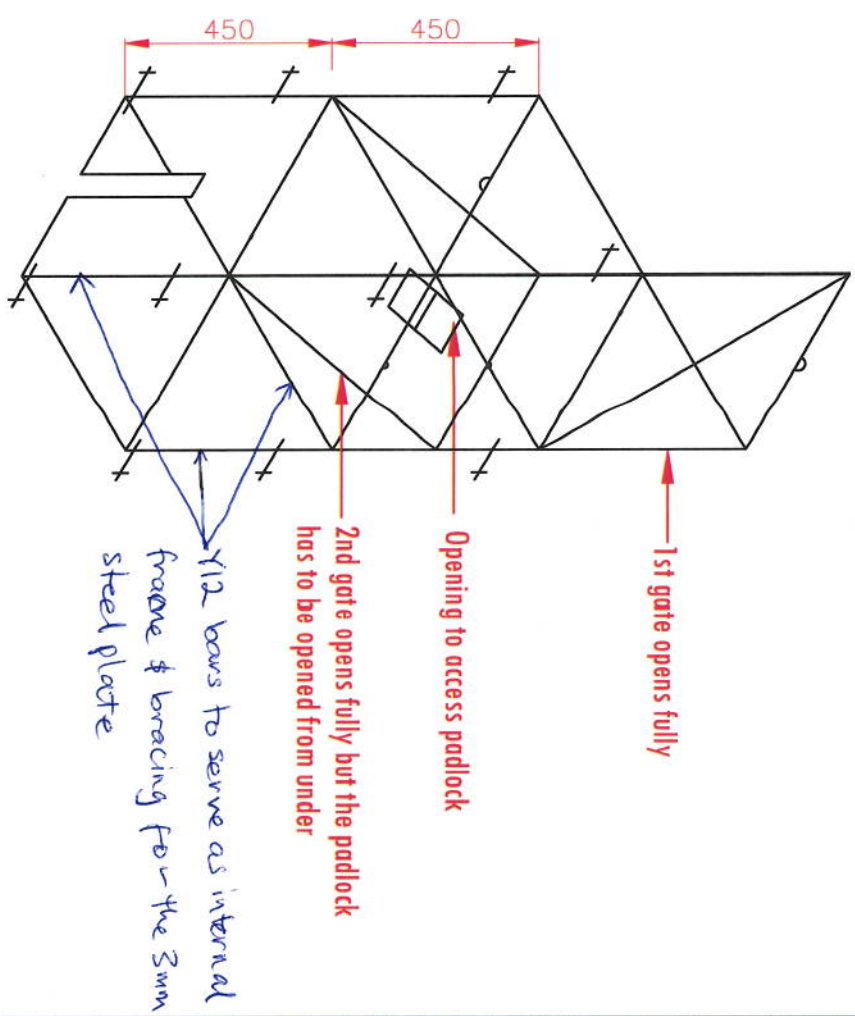


WELLHEAD ENCASUREMENT DESIGN FOR MAHA COTTAGE HOSPITAL BOREHOLE

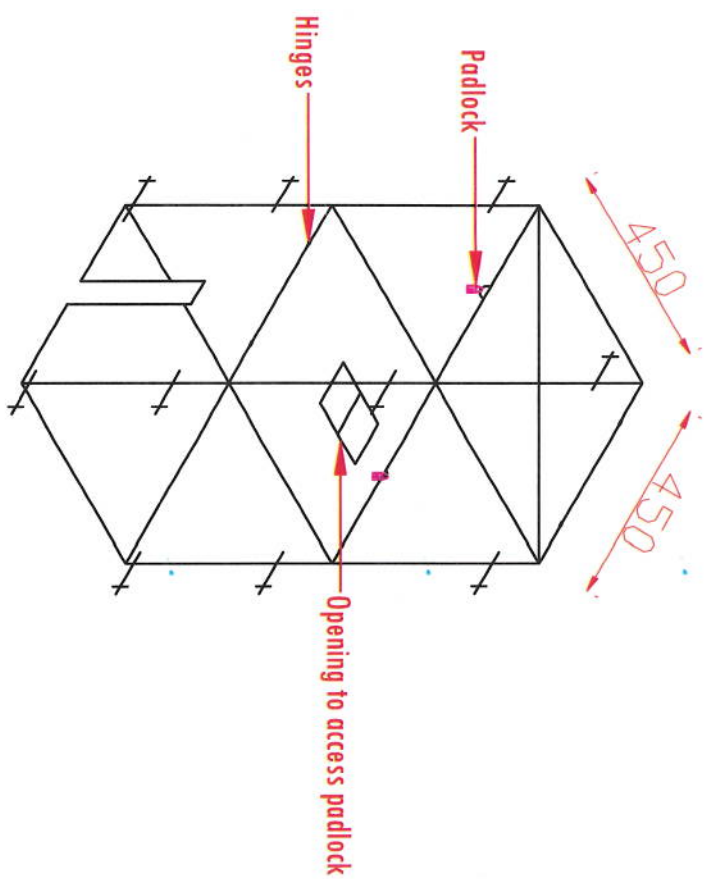

Drawing NO. 1


Drawing Title: Maha Borehole
3mm Thick Gauge Steel Box Detail

Scale: NTS




WELHEAD ENCASUREMENT DESIGN FOR MATHA COITAGE HOSPITAL BOREHOLE


THE REINFORCED CONCRETE BOX IN PLAN

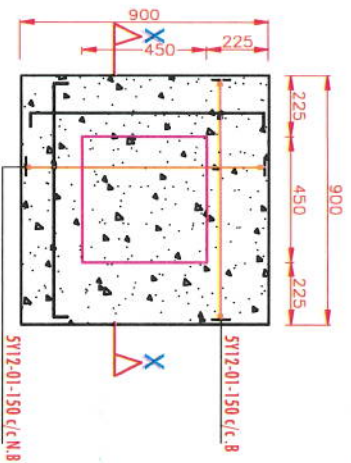

SECTION X-X

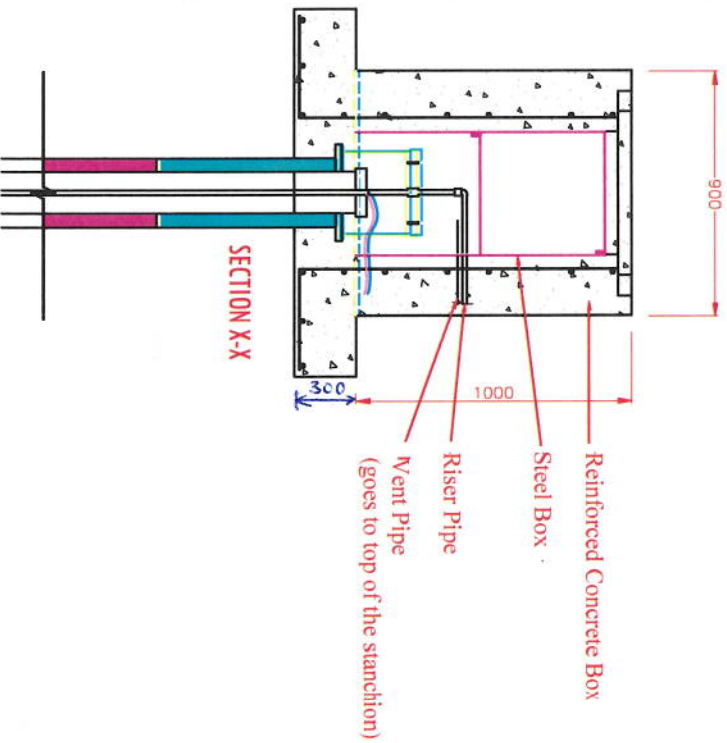

REINFORCED CONCRETE BOX IN ELEVATION

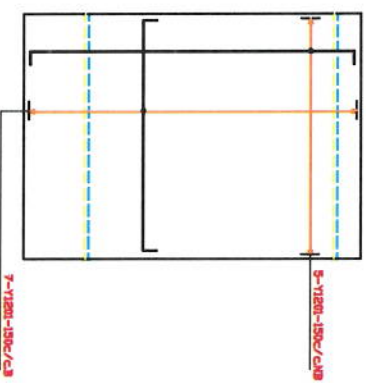

All Dimensions in mm

Drawing NO. 2

Drawing Title: Matha Borehole
RC Box for Pump protection Details

Scale:

Date:

25-04-19

