



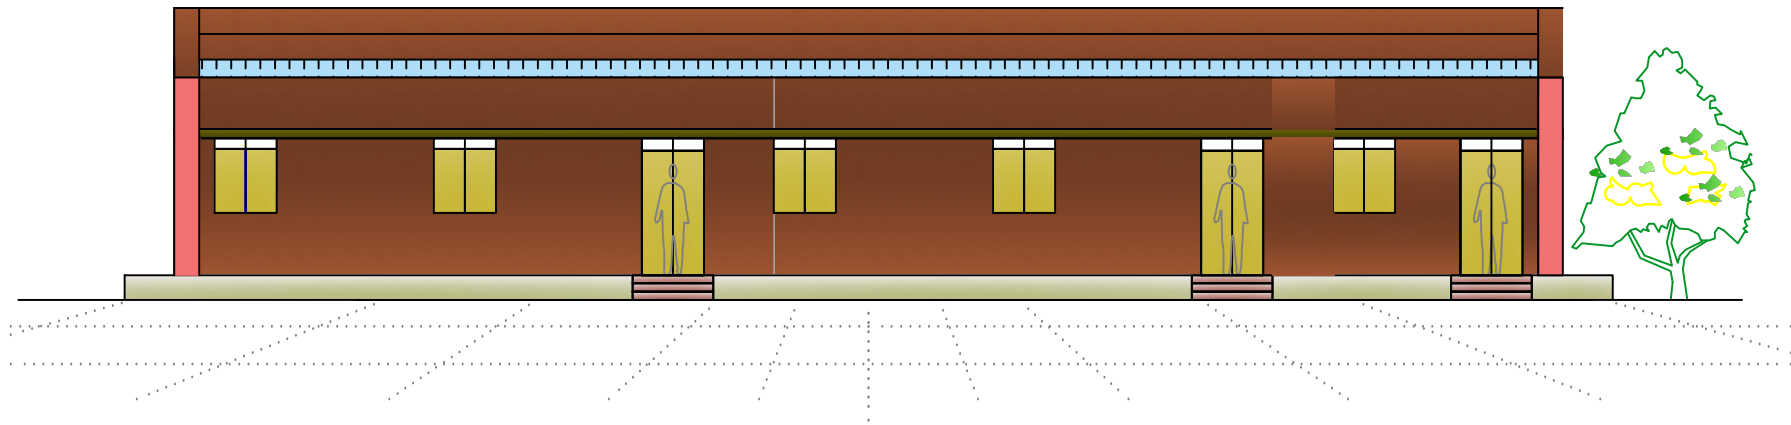

Front Elevation

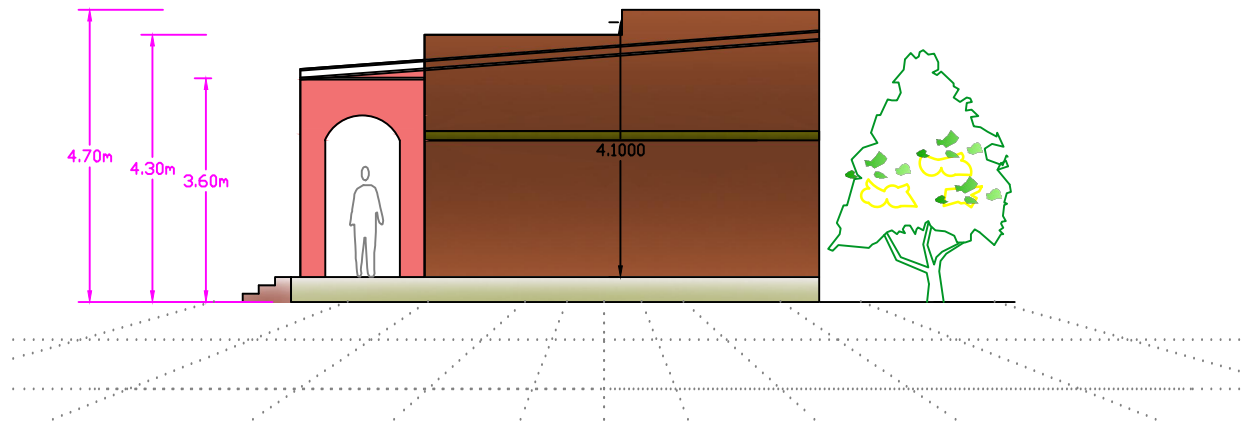

Side View

UN- Habitat- NYALA OFFICE		
Sub- Project Title	Construction of Dagoreis Elementary School	
Sub- Project No		
Drawing Title	Front & Side Views	July / 2019