


PURLING 30X60 HOLLOW RECTANGULAR
"HEAVY DUTY THK. 1.0mm "@ 800 C/C

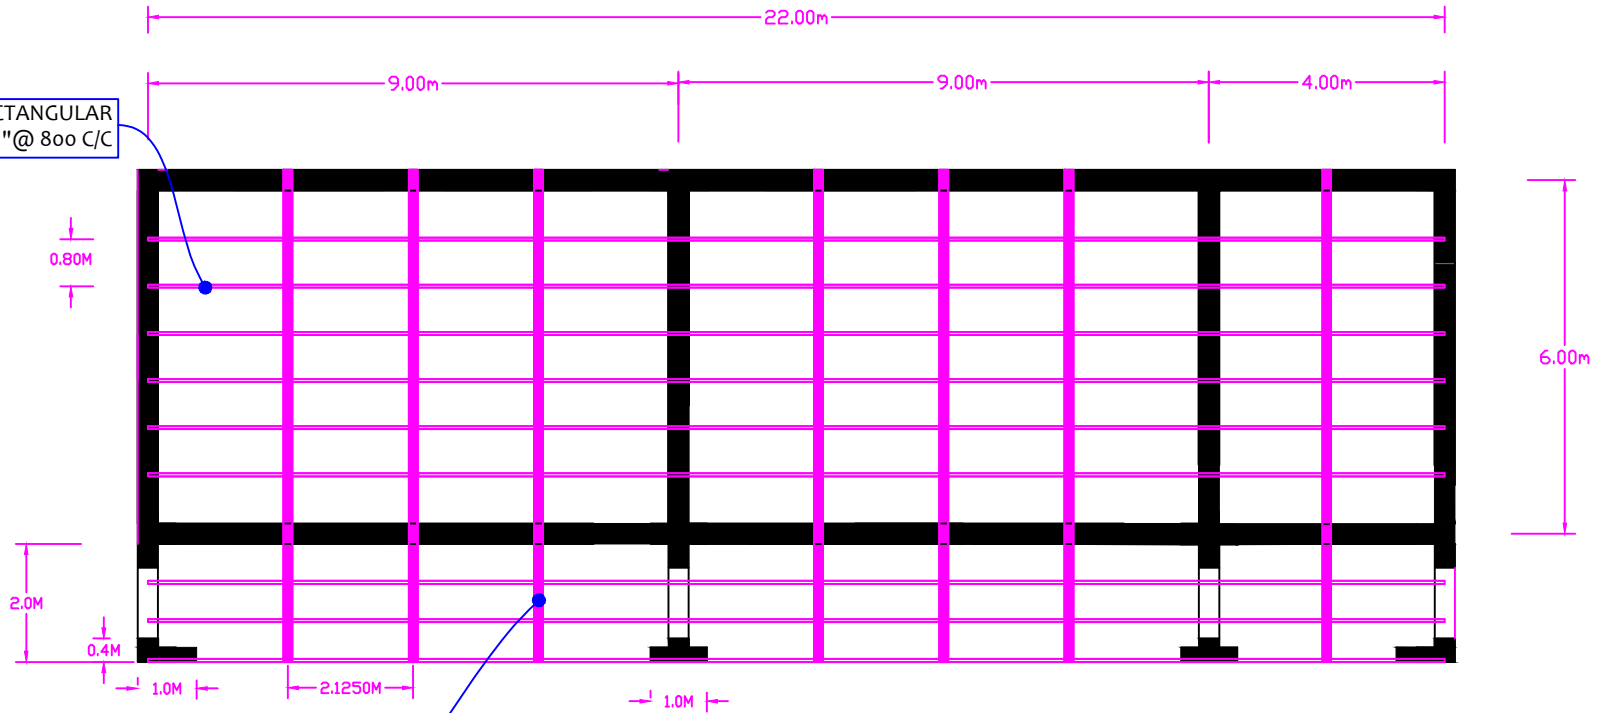

Roof Plan

I- Section 14cm
@ 2125 C/C
FIXED ON PC BLOCK 300X300X500

UN- Habitat- NYALA OFFICE

Sub- Project Title Construction of Dagorels Elementary School

Sub- Project No

Drawing Title Roof Plan July / 2019