




**DESIGN (RFQ-BD-2019-014)**

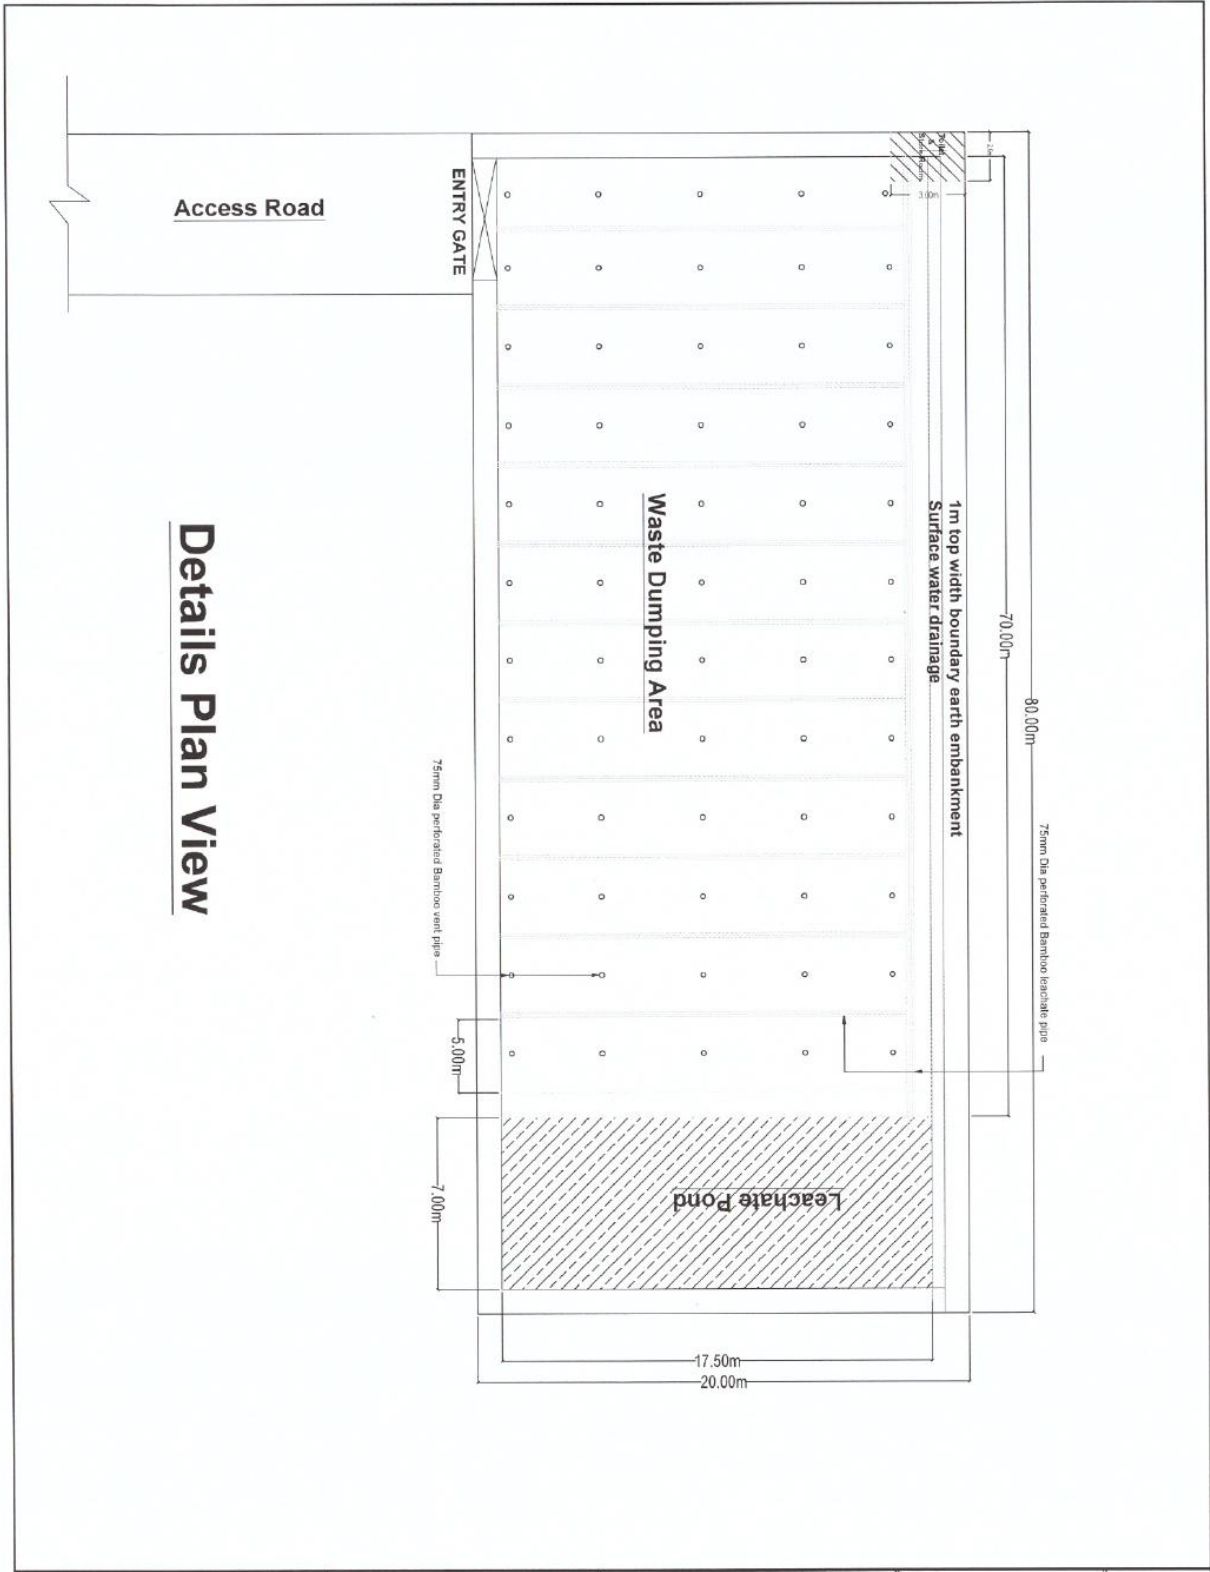

**Details Plan View**

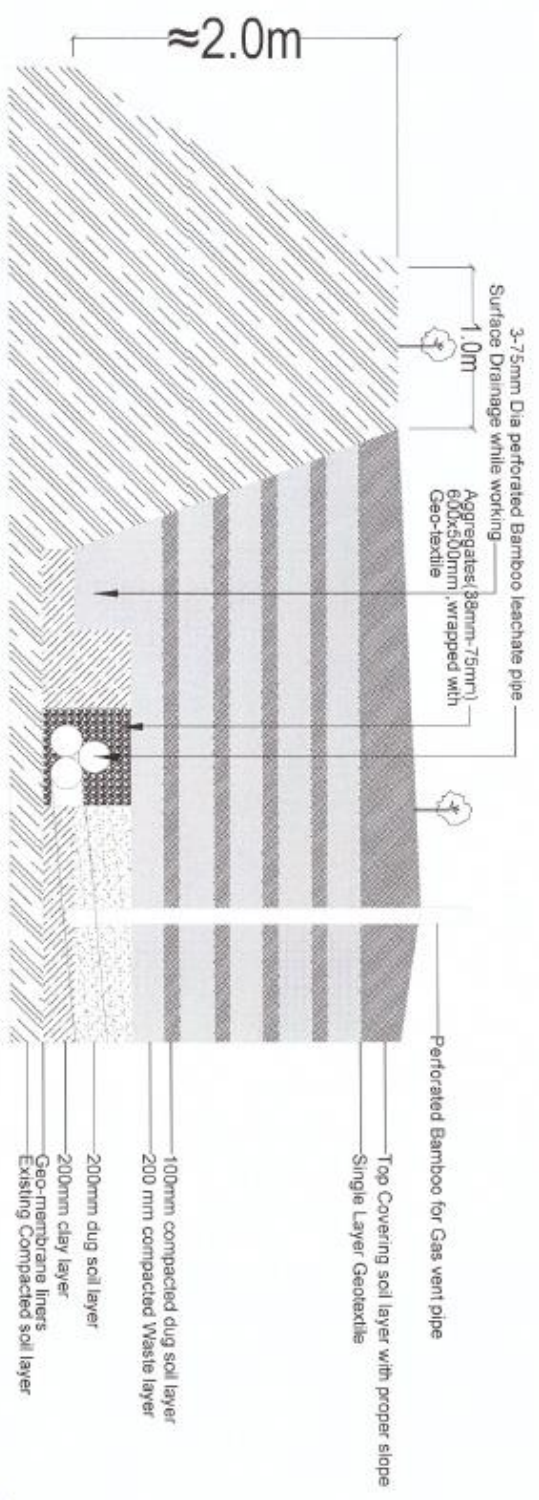


**SECTION: A-A**

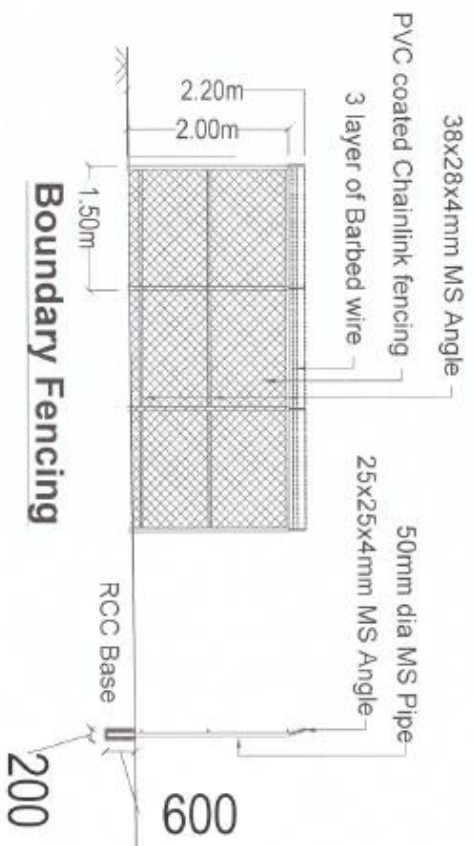

*Amir*

*[Signature]*

0

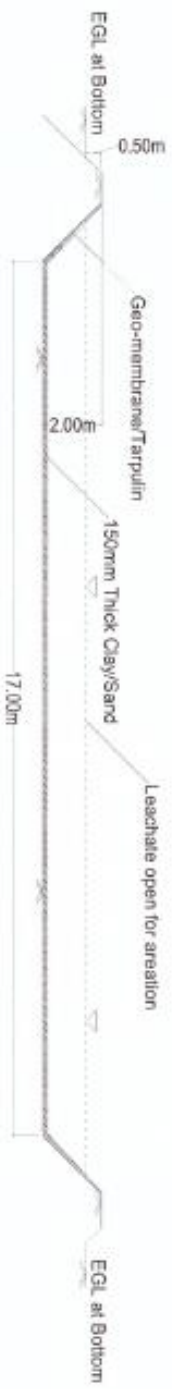

**Section of Leachate Pond**



**Plan View of Leachate Pond**