



DETAIL 1

Scale 1:10

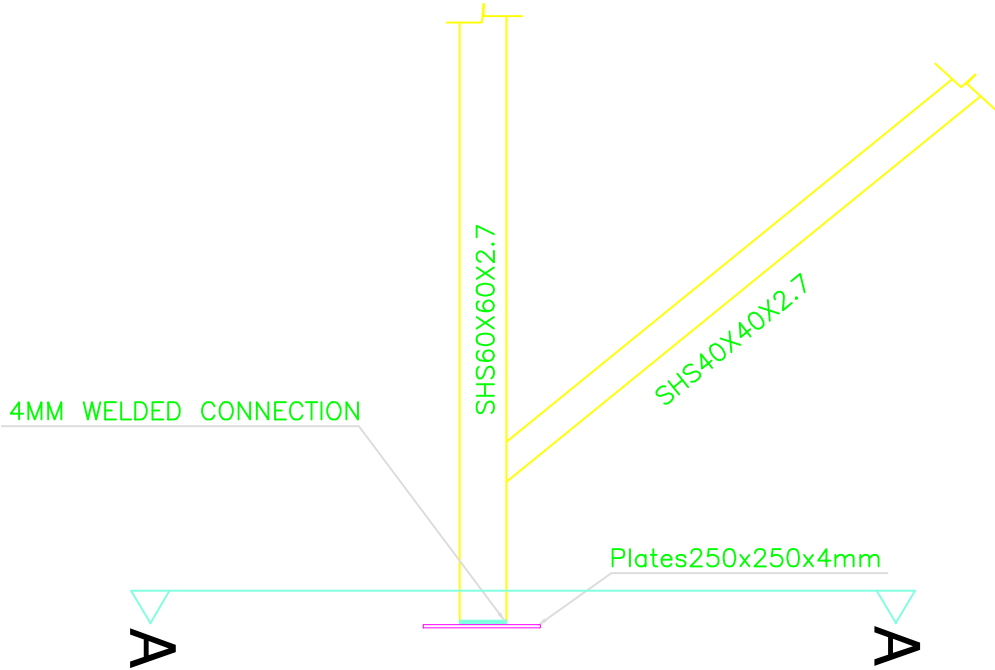

SECTION A-A


Scale 1:5

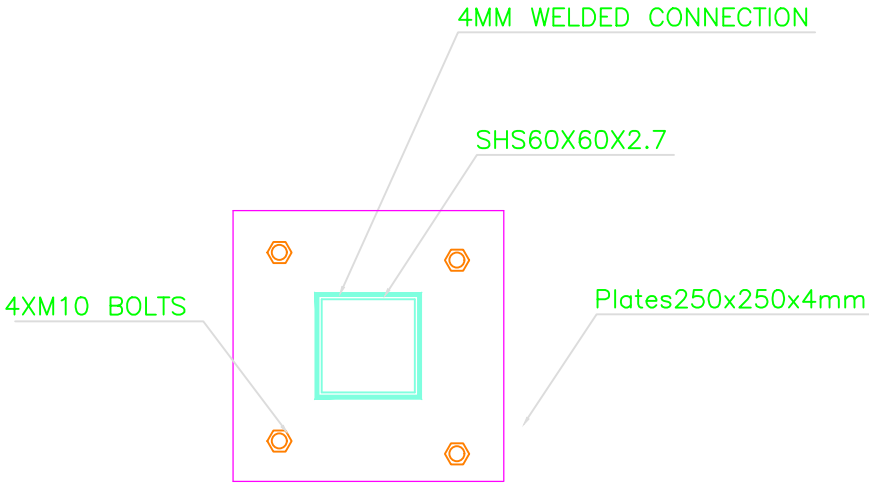

SECTION B-B


DETAIL 7

Scale 1:10

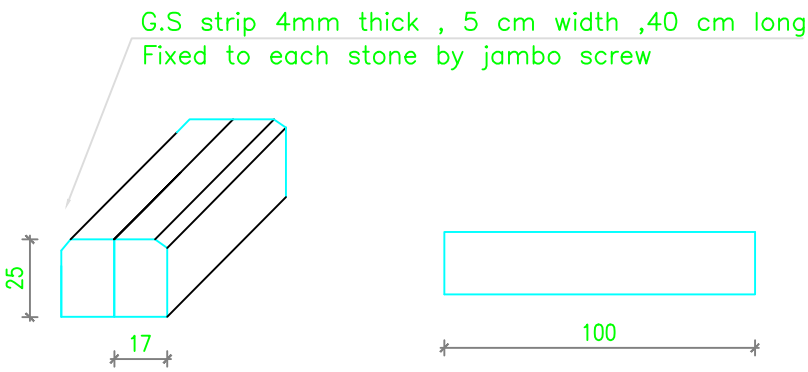


FRAME 1 DIMENTION

Scale 1:25


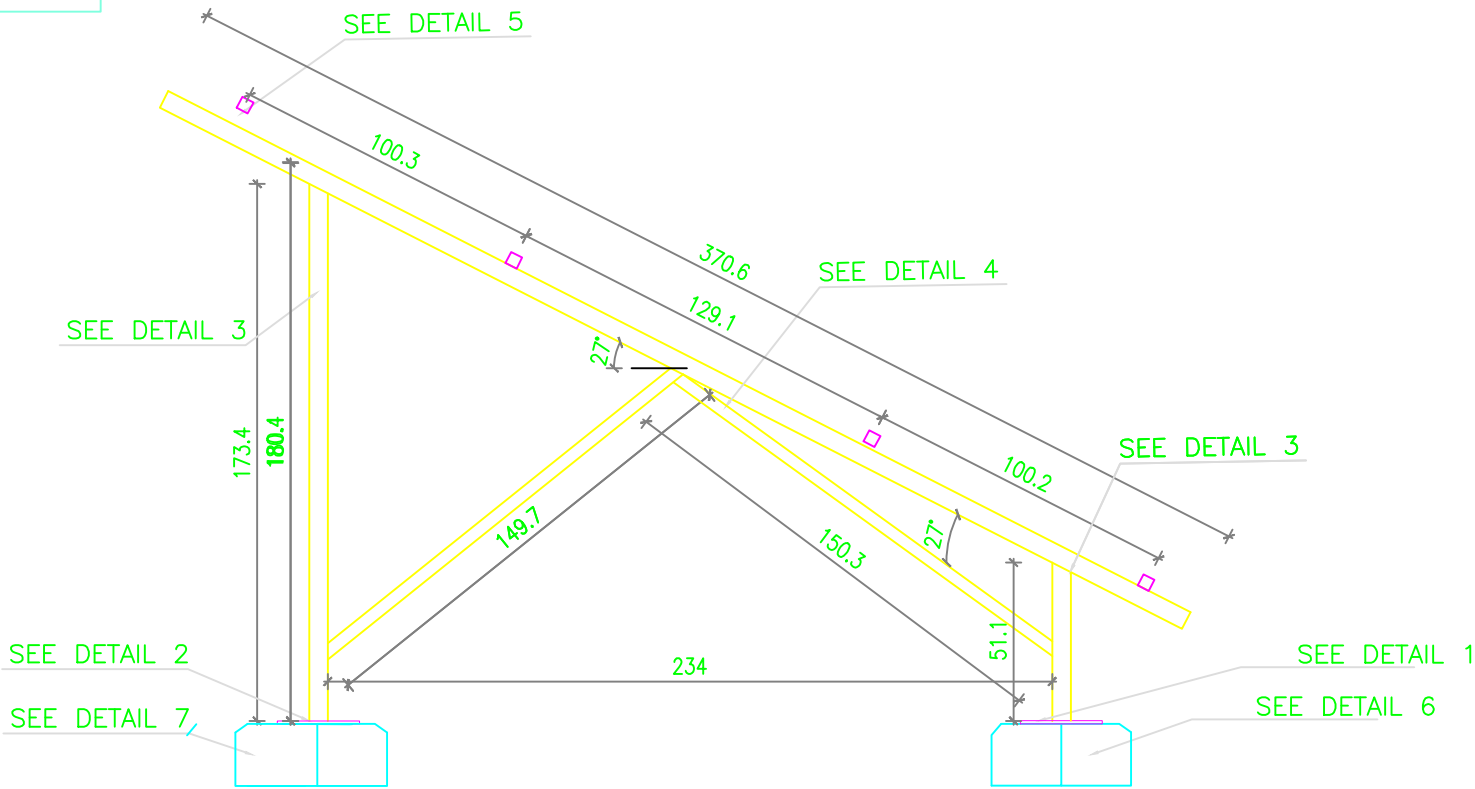


FRAME 1 SECTIONS

Scale 1:25

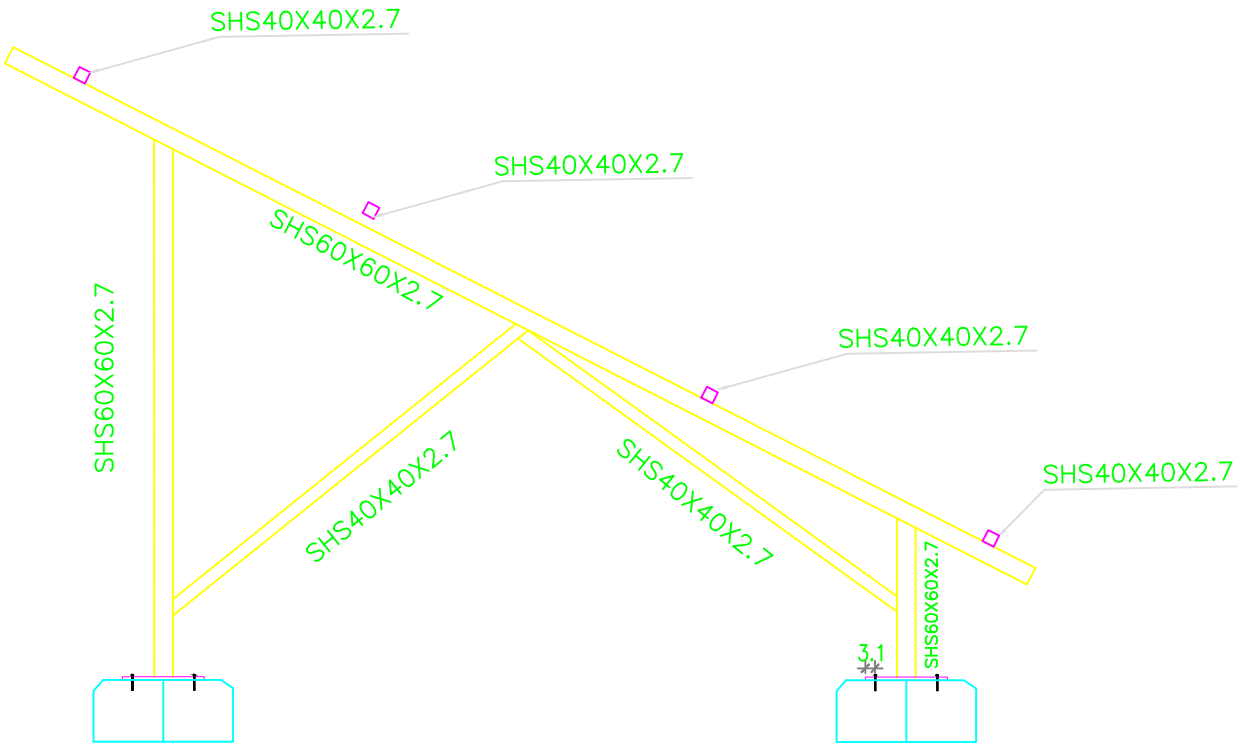

Fence and gate details

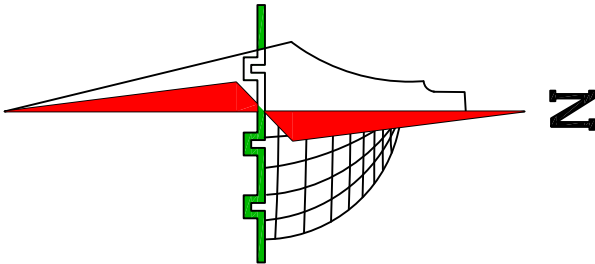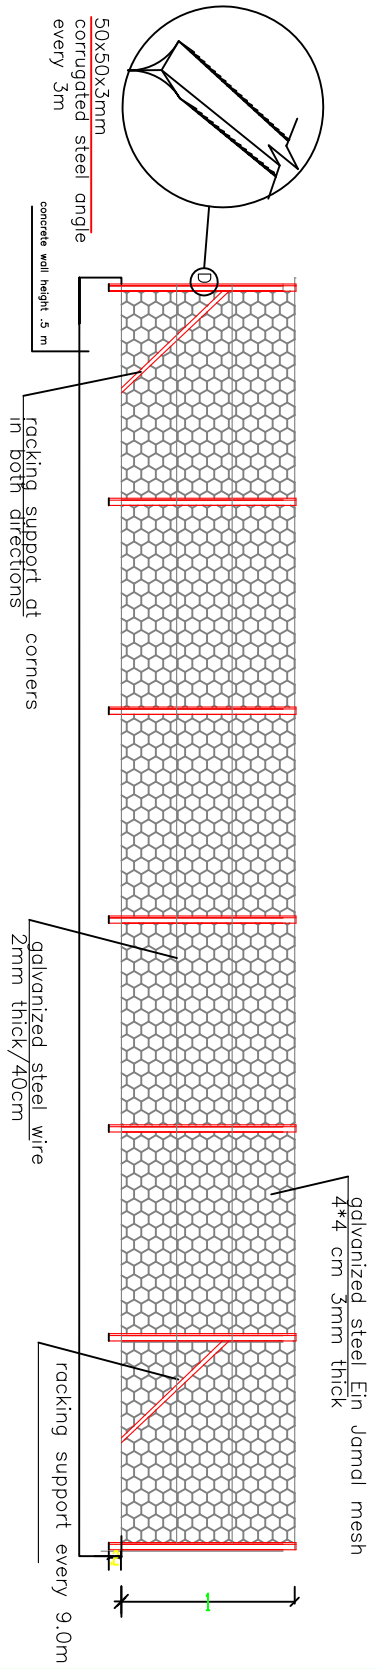

OWNER:
STATE OF PALESTINE

MINISTRY OF EDUCATION & HIGHER EDUCATION
GENERAL DIRECTORATE FOR BUILDINGS

Project Name : Maintenance Of Al Muntar School


Fence and gate details

Project No.:


Date: 2019

Drawing # :1


Fence and gate details

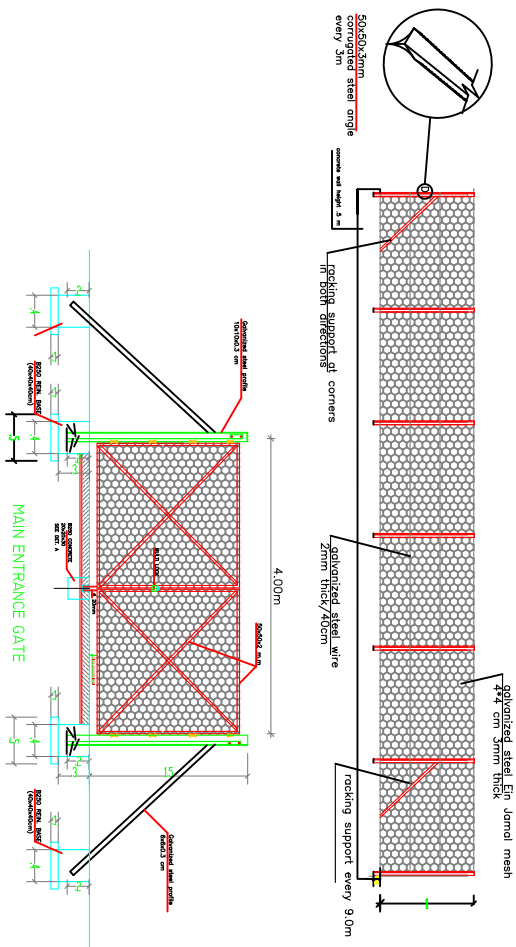


Door and door opening




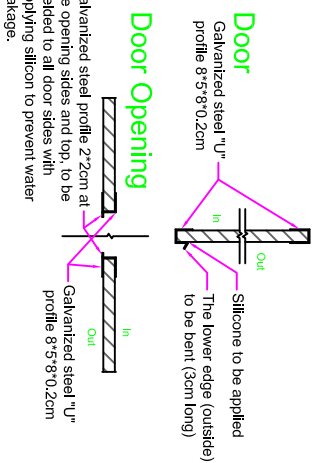


Window protection

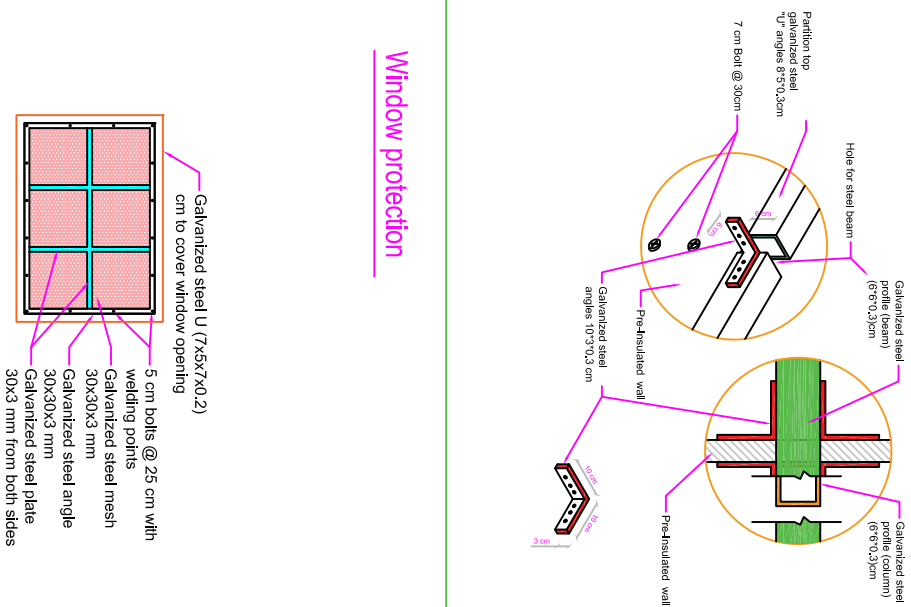

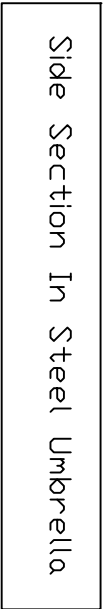

Side Section In Steel Umbrella

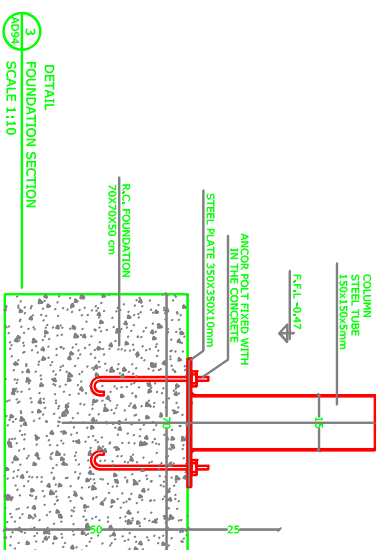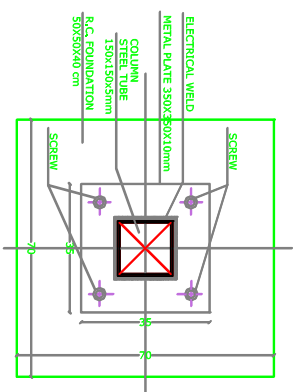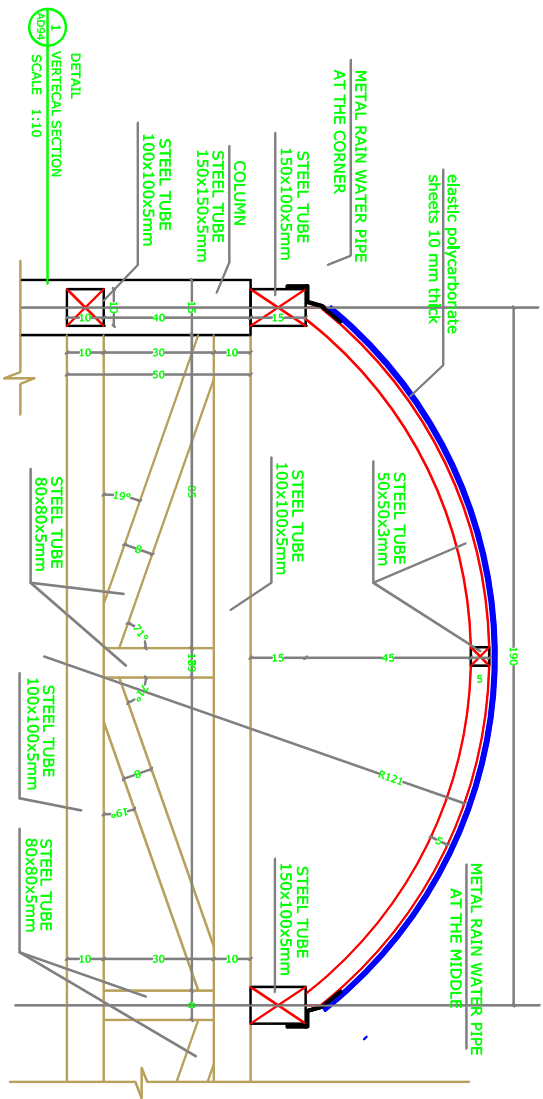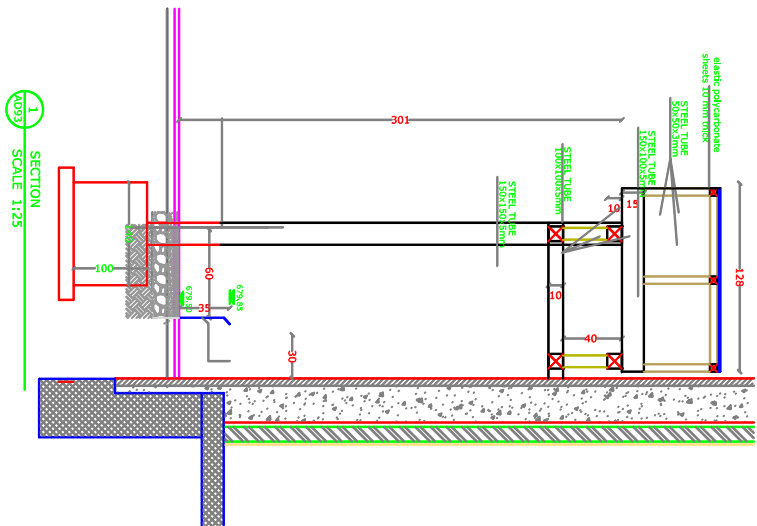

STEEL PERGOLA DETAILS