SIGN POST SCEDULE

SIGN POST 1,2,3,4,5,6
AS PEDESTRIAN CROSSING CODE W306

W306
Pedestrian
Crossing

SIGN POST 7 AS NO PEDESTRIAN CROSSING CODE R218


R218 No Pedestrians

WHITE THERMOPLASTIC ROAD MARKING AT ZEBRA CROSSING



SIGN POST LEGEND

1:50

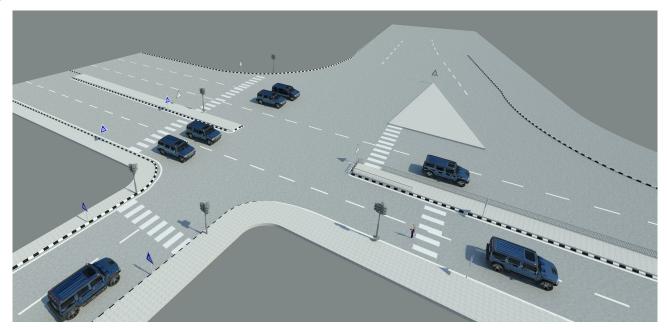

No.	Description	Date



FOR CONSTRUCTION ONLY

Project number

Date 12/10/19

Drawn by

Checked by

Scale 1:50

12/10/2019 6:48:25 AM