



07 STEEL WINDOW SCALE: NTS

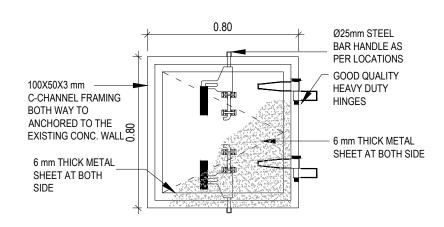

08 STEEL WINDOW SCALE: NTS

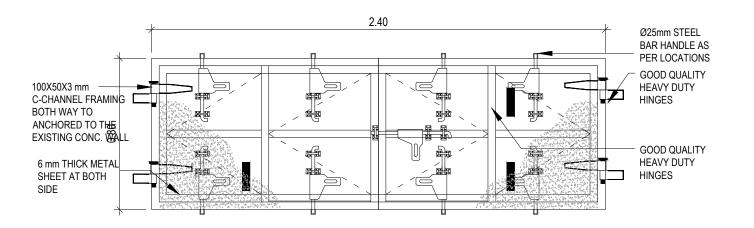

CONSTRUCTION SET SUBMISSION DATE: APRIL 06, 2017

GENERAL NOTE:
THIS DRAWING IS THE COPYRIGHT
UNDP AFGHANISTAN IS NOT
ALLOWED TO COPY OR
REPRODUCE IT'S CONTENTS IN AFFORM EXCEPT FOR THE PROPOSE
WHICH IT IS INTENDED WITHOUT I
ABOVE CONSULTANTS AUTHORIT
NOT SCALE THIS DRAWING ONLY

CCAP / MAIL KABUL AFGHANISTAN

PLOT DATE: 10.15.2019
FILE NAME:
DESIGNED BY: HASIBULLAH JUNBISI
CHECKED BY: M. ASIL MUZAMIL
SCALE: NTS
DRAWING TITLE:

ANTI BLAST STEEL DOOR AND WIDNOW

ST-02

09 STEEL WINDOW SCALE: NTS