


NOTE :

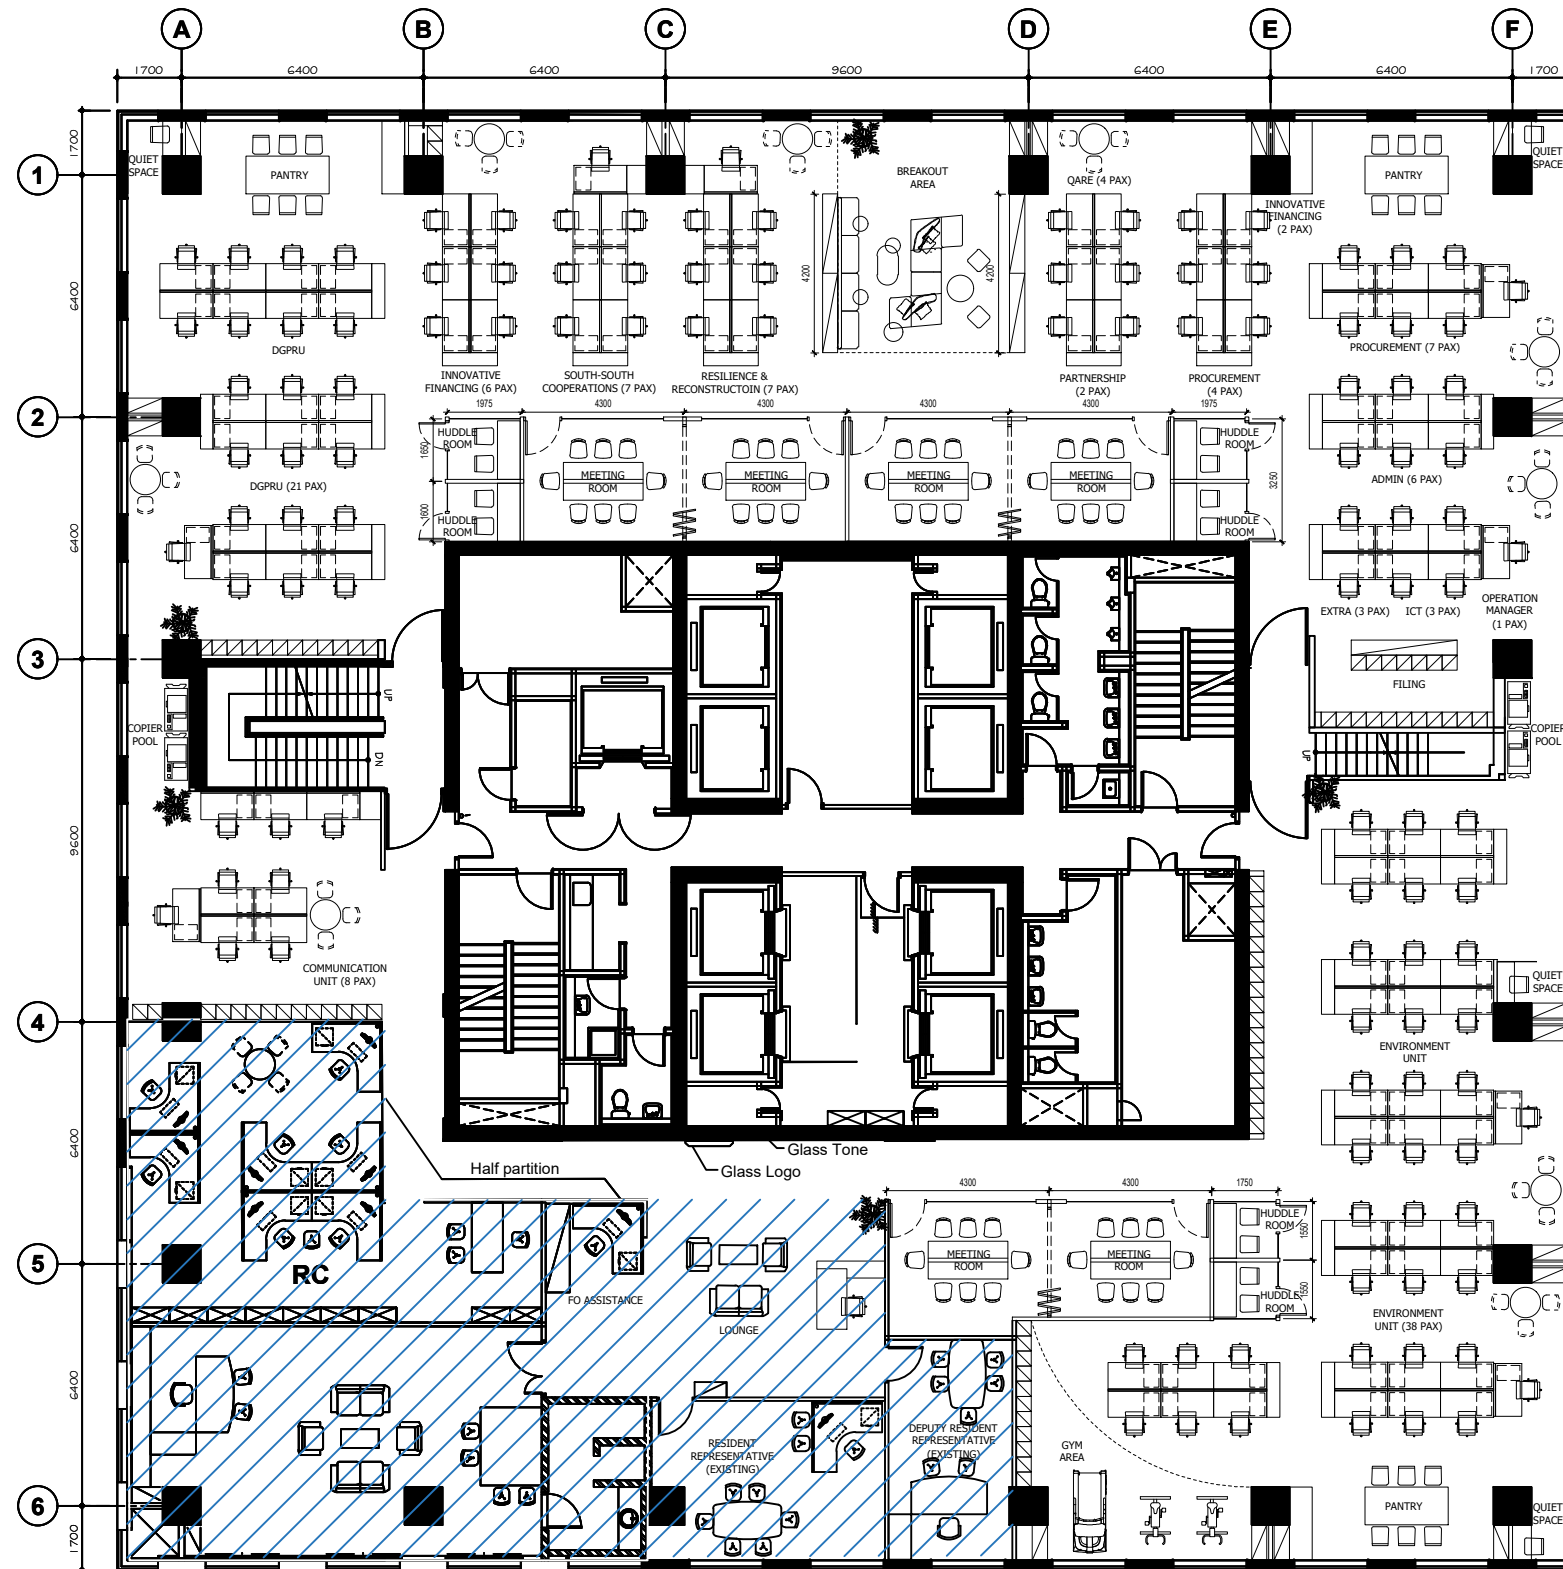

2 LAYOUT PLAN FLOOR 9
INT 1968 UNDP OFFICE SCALE 1 : 200

DEZAN
Bintaro Business Centre Building
Jl. RC Veteran No. 1-1 Bintaro
Phone: +62 21 7357679
Fax: +62 21 7433946
www.dezanstudio.com
admin@dezanstudio.com

CLIENT

UNDP

PROJECT

MENARA THAMRIN
FLOOR 8 & 9
JL. M. H. THAMRIN KAV. 3 JAKARTA 10250, ID

DRAWING TITLE

LAYOUT PLAN FLOOR 9

DRAWING No.	REVISION
INT 1968	REV D

SCALE 1 : 200 @A3 CHECKED

DATE 191217 DRAWN AS