




 Demolition work



 Removing work for grass, tress, the tiles, lighting post, Ac as per in item 1

United Nations Development Programme (UNDP)			
Project:	Prefab Construction Work with over head Protection		
Location:	UNCAF, Haddah area, Sana'a , Yemen		
Drawing Title: Demolition Plan			
Date	7. March, 2020	Drawing Type	Architectural
Paper Size	A3	Drawing No.	①

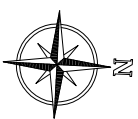


- Marble Tiles
- Ceramic Tiles for the Floor of the prefab
- Ceramic Tiles for the Floor of the bathroom
- Interlock Tiles for the Floor of the bathroom
- Repainting the wall





United Nations Development Programme (UNDP)			
Project:	Prefab Construction Work with over head Protection		
Location:	UNCAF, Haddah area, Sana'a, Yemen		
Drawing Title: Plans for the Prefab			
Date	7. March, 2020	Drawing Type	Architectural
Paper Size	A3	Drawing No.	2

Building C2

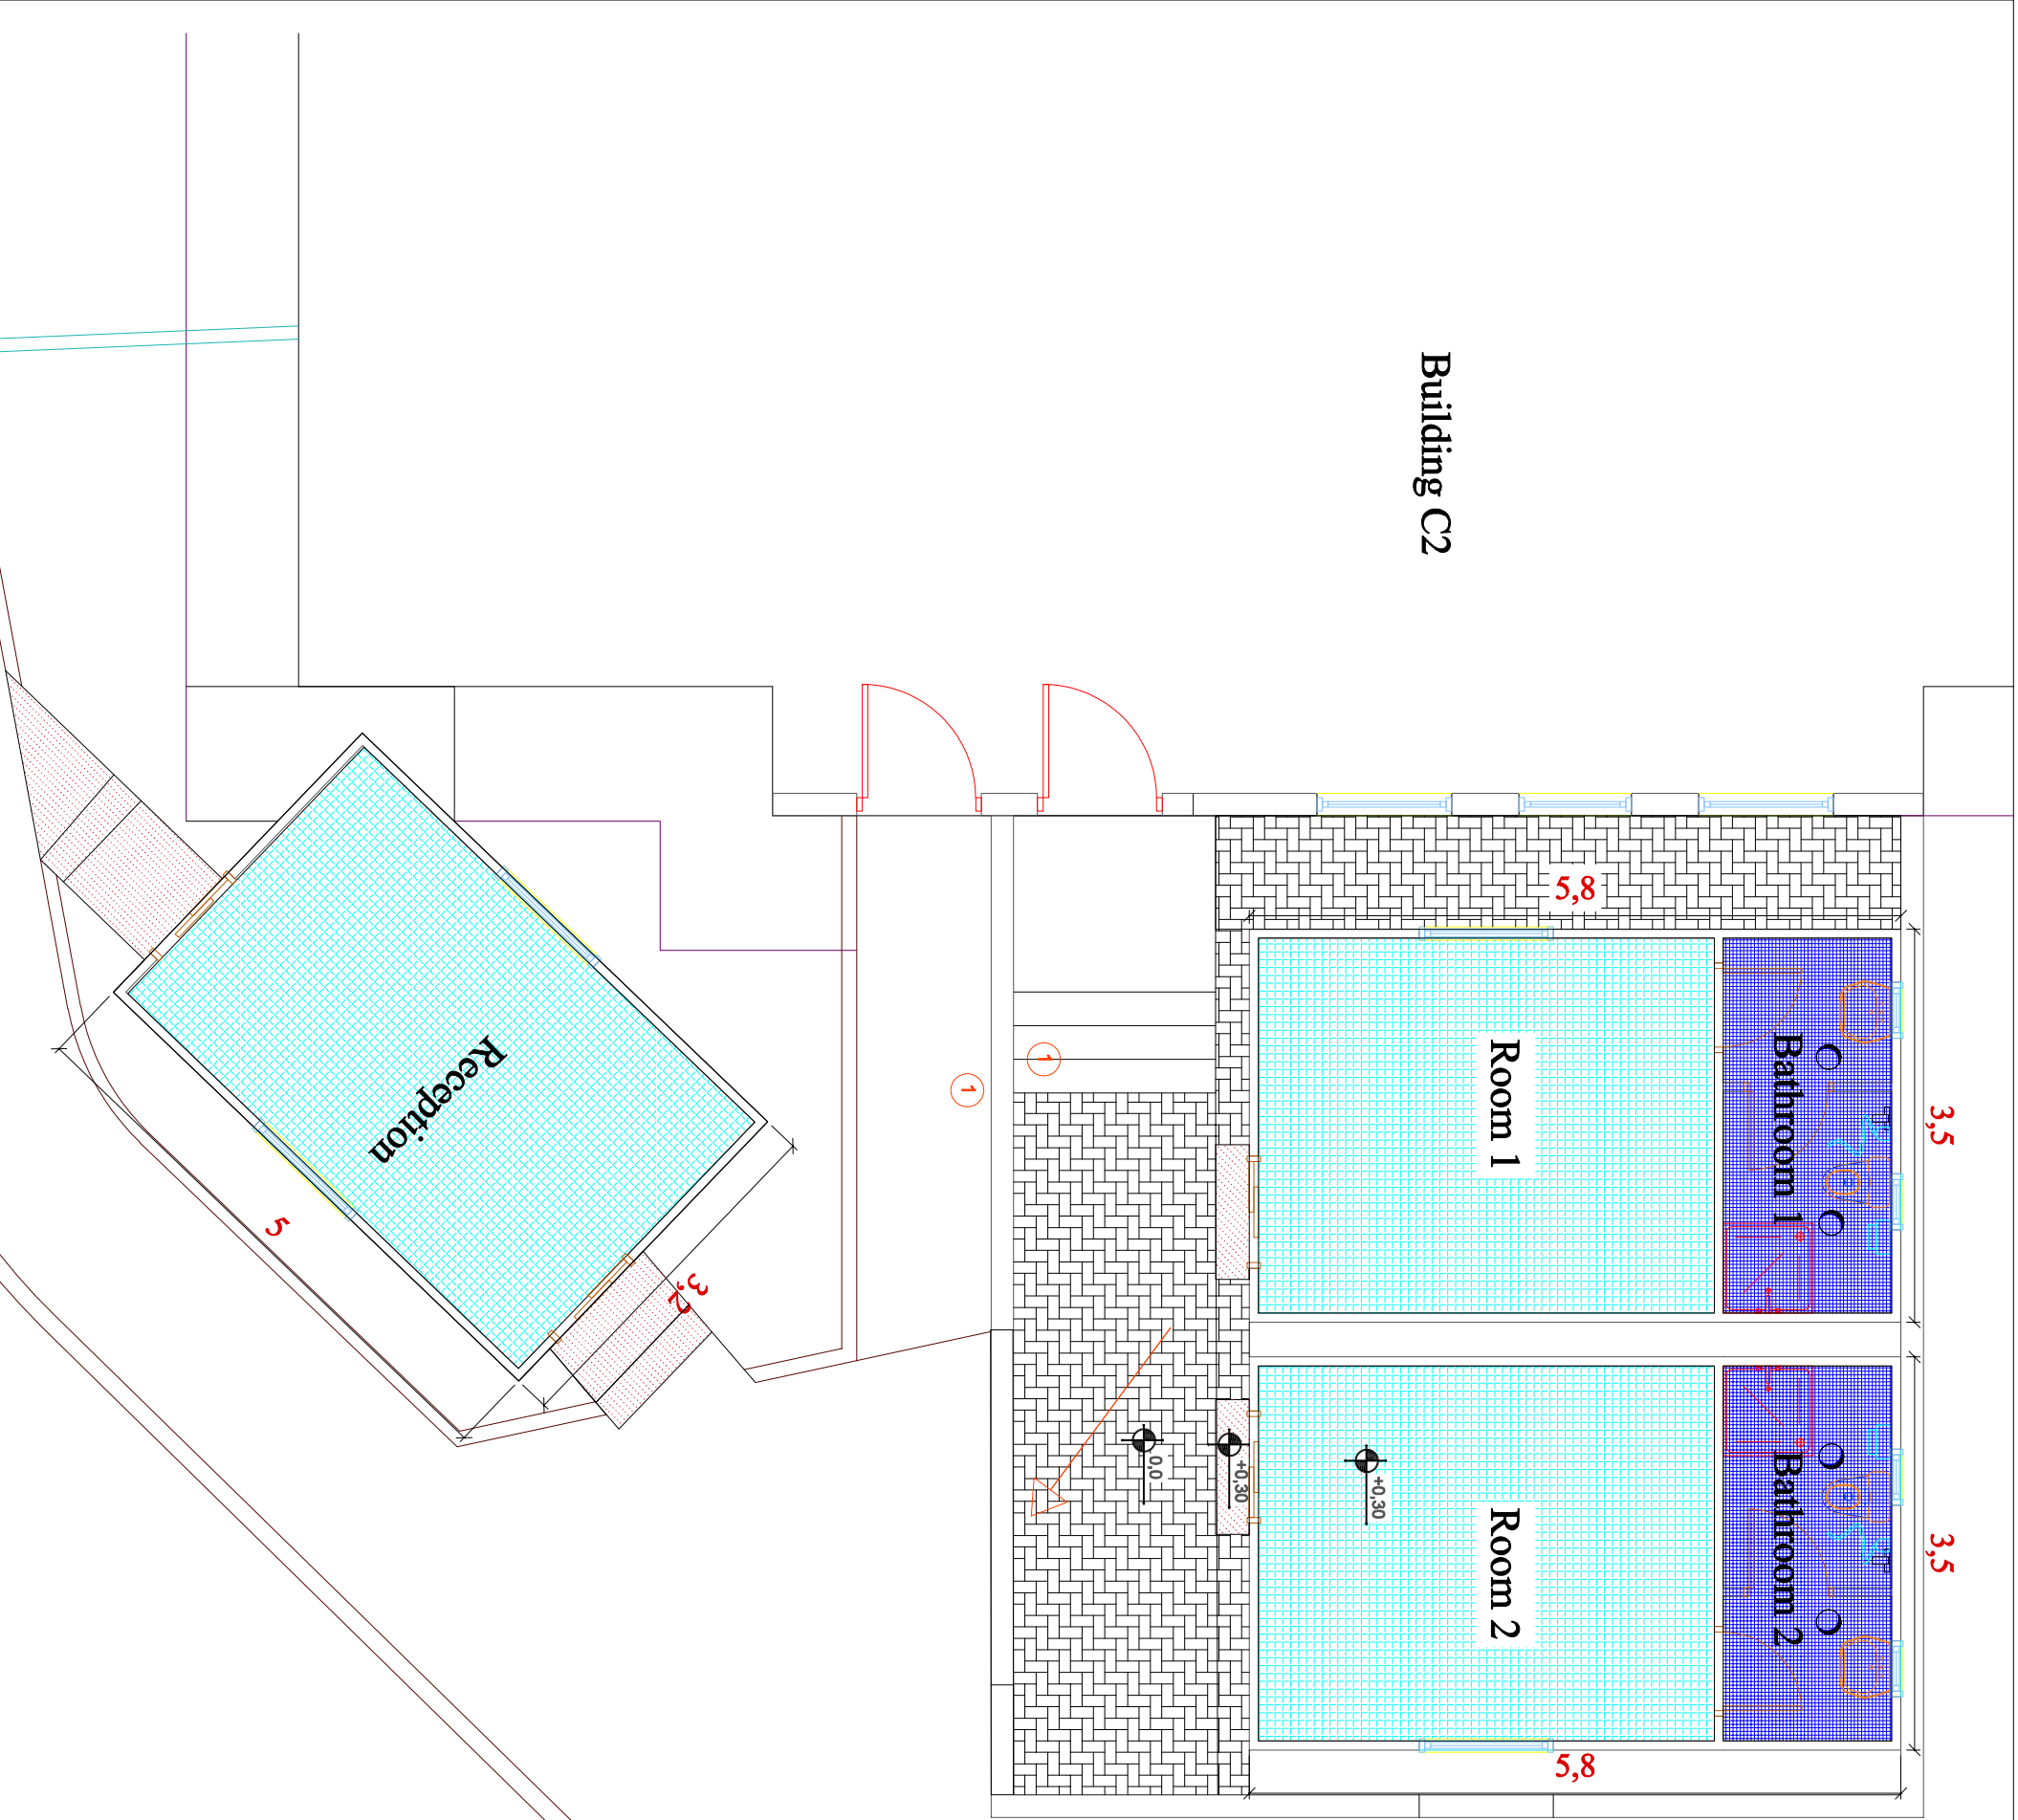

C2

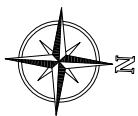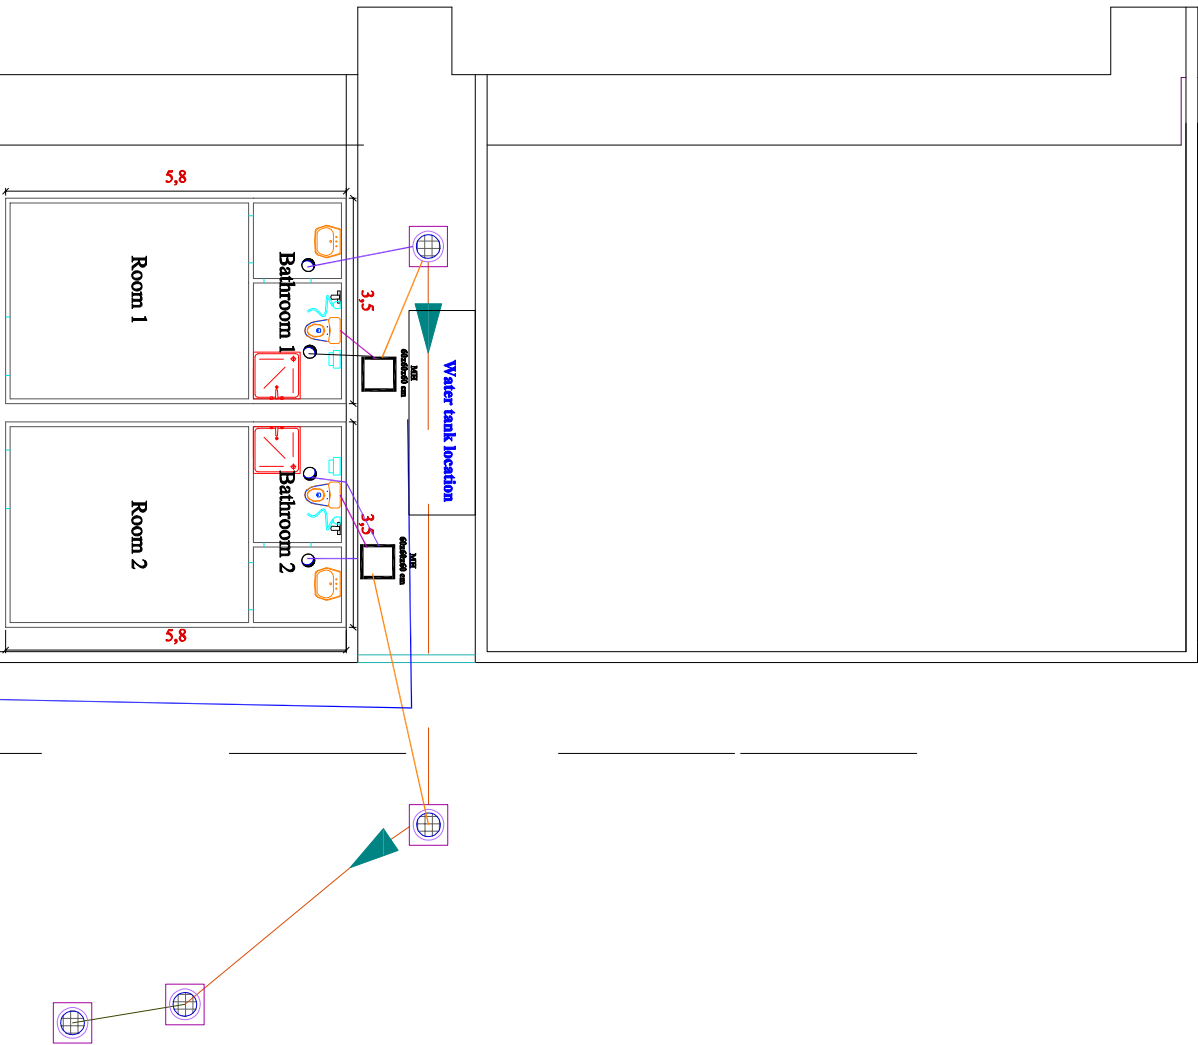

	The existing Manholes
	New MH 60x60x60 cm
	UPVC Pipe with 6 in dia
	UPVC Pipe with 4 in dia
	UPVC Pipe with 2 in dia
	P.p Pipe for the water supply with 1 in dia

United Nations Development Programme (UNDP)		
Project:	Prefab Construction Work with over head Protection	
Location:	UNCAF, Haddah area, Sana'a, Yemen	



Drawing Title: Plumbing Work for the Prefab		
Date	7. March, 2020	Drawing Type
Paper Size	A3	Drawing No.
		3

COMPOUND FOOTING R.C. TABLE DETAILS.						
NO	DIMENSIONS IN CM		REINFORCEMENT BY DIRECTION			
	LENGTH	WIDTH	QNTY	REINFORCEMENT	REINFORCEMENT	REINFORCEMENT
F1	60cm	60cm	12	5 Ø 14 / m	5 Ø 14 / m	5 Ø 14 / m
F2	120cm	60cm	3	5 Ø 14 / m	5 Ø 14 / m	5 Ø 14 / m

Schedule of ground beam level.

Symbol	Specification	Width	High	top rebar	bottom rebar	strut
GB	Concrete ground beam	30cm	40cm	4Ø16	4Ø16	2Ø8@20cm

Building C2

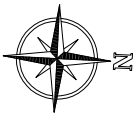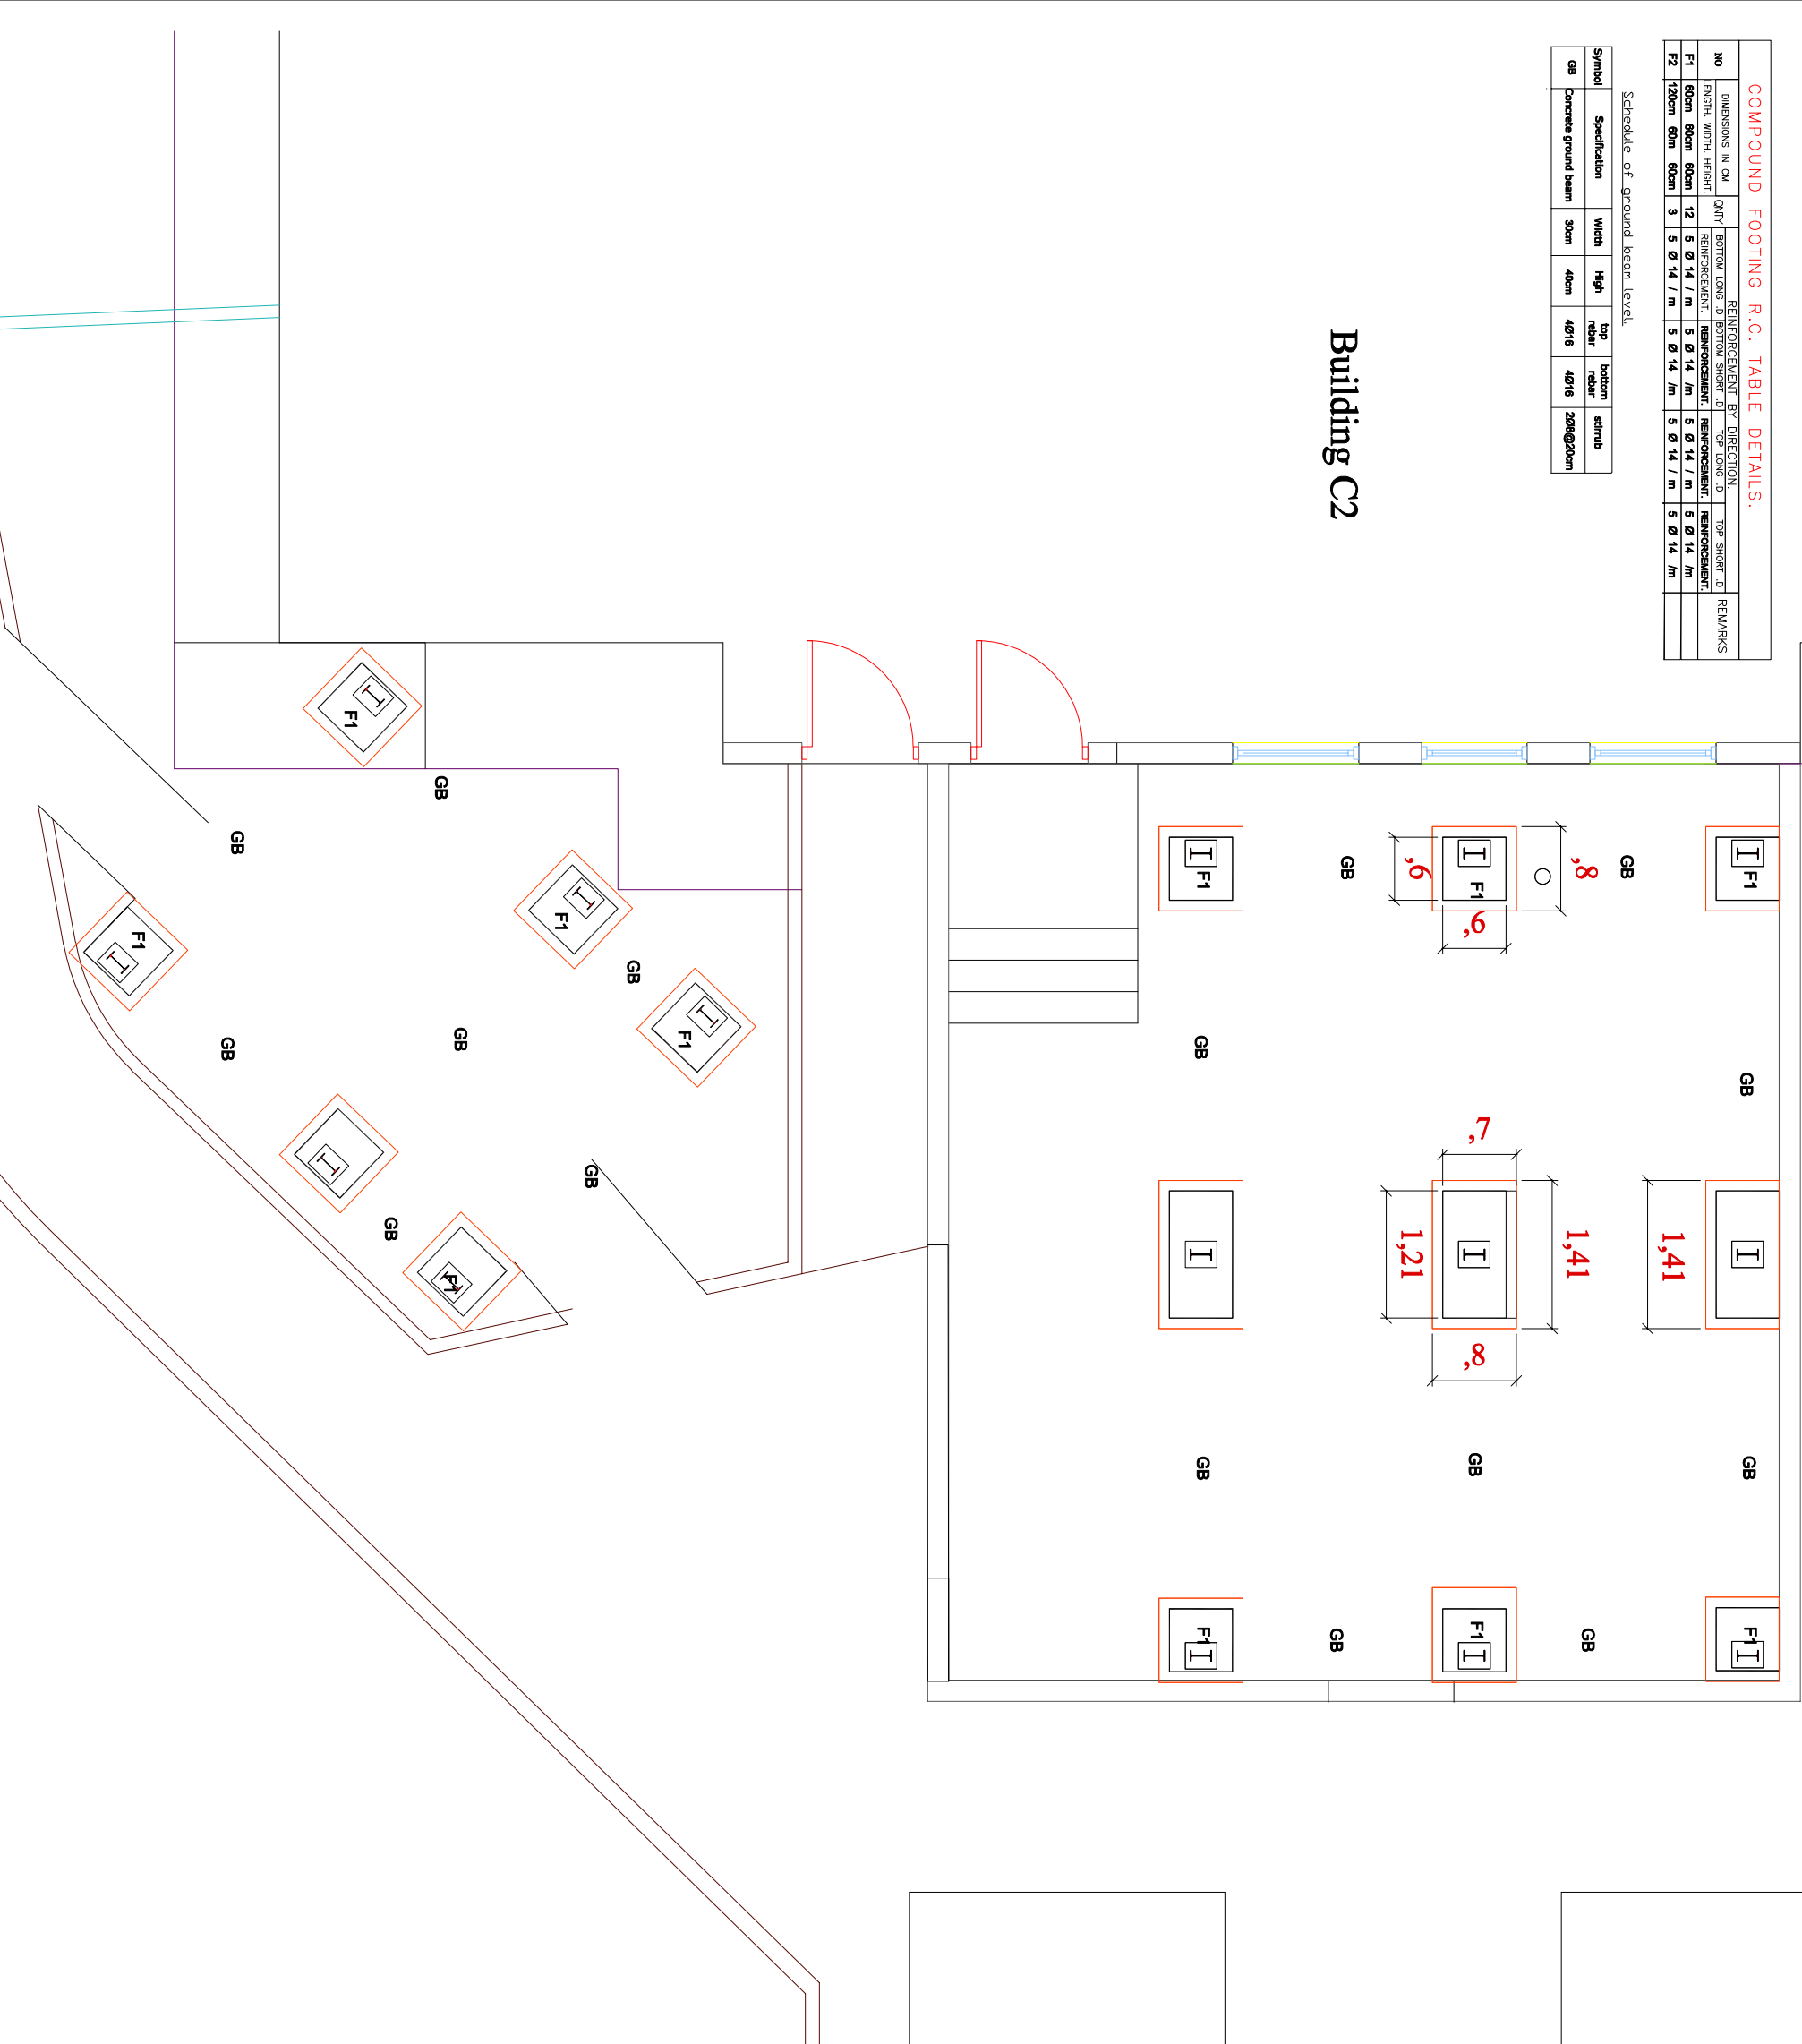

United Nations Development Programme (UNDP)

Project:

Prefab Construction Work with over head Protection

Location:

UNCAF, Haddah area, Sana'a , Yemen

UNDP

Drawing Title:

Foundations and Ground Beams for the Prefab and Overhead Protection

Date

7. March, 2020

Drawing Type


Architectural

Paper Size

A3

Drawing No.

4

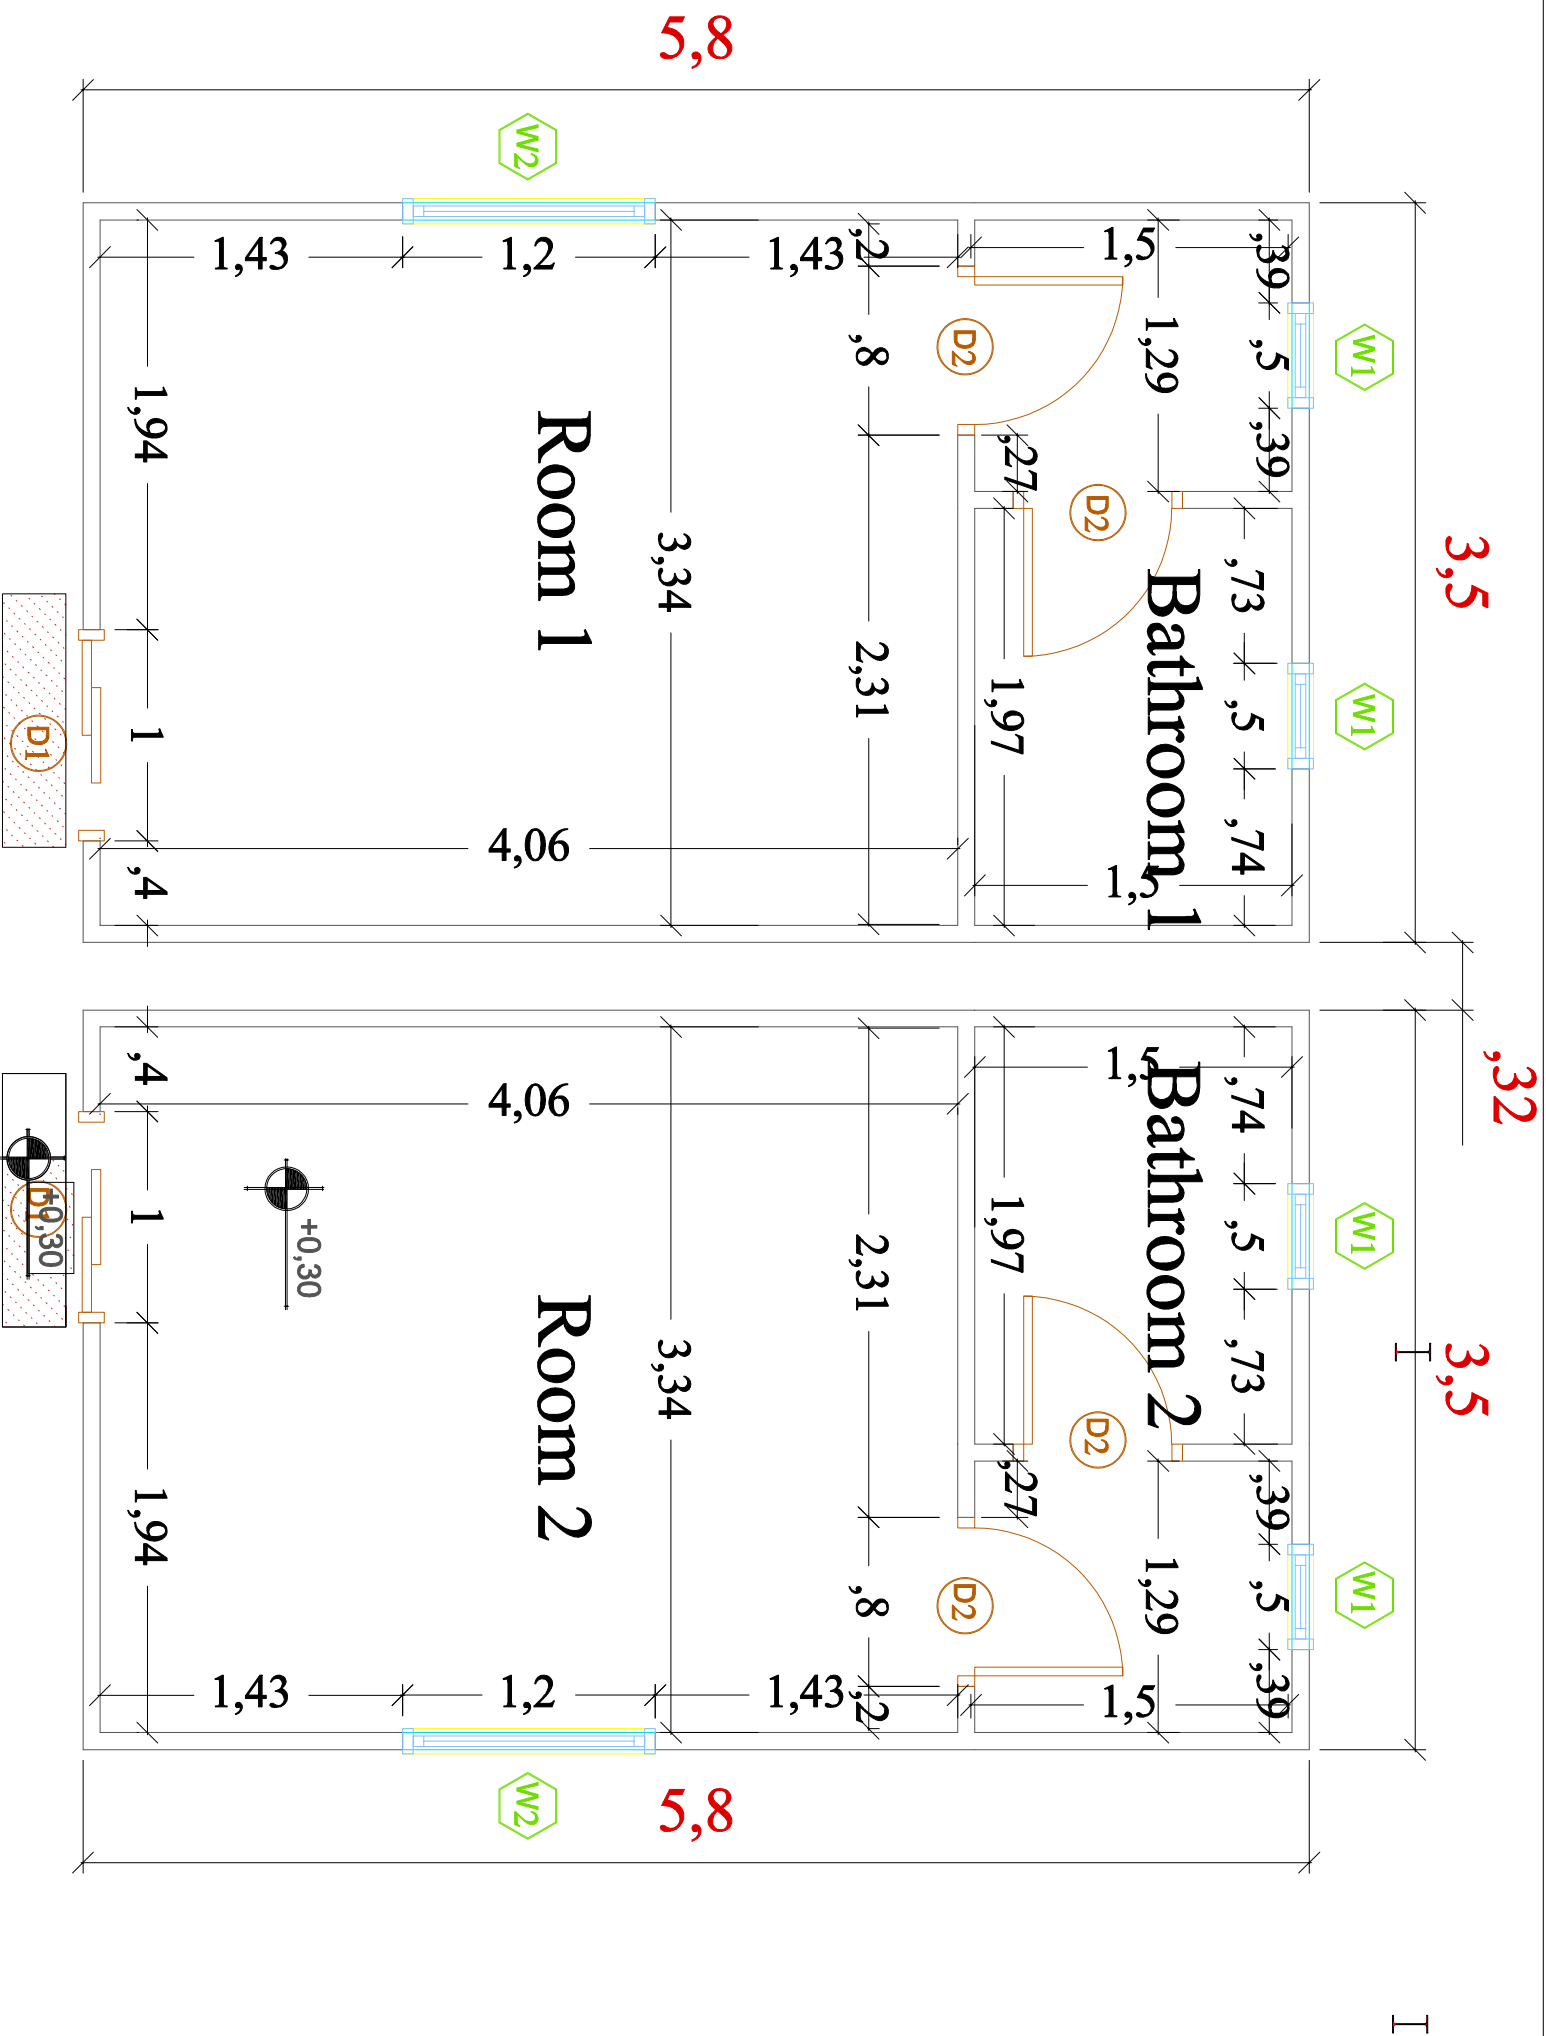

Plan for Room 1

Plan for Room 2





Schedule of Windows


Symbol	Specification	Width	High	Sill	Number
W1	Aluminum Window special section 2mm with wooden color	0.50m	0.60m	1.60m	2
W2	Sliding aluminum window special section 2mm with wooden color	1.20m	1.00 m	1.00 m	2

Schedule of Doors

Symbol	Specification	Width	High	Number
D1	Sliding Sandwich panel door with 10 cm thickness	1.00m	2.00m	2
D2	Swing Aluminum door	0.80m	2.00m	2


Linear scale 1:100

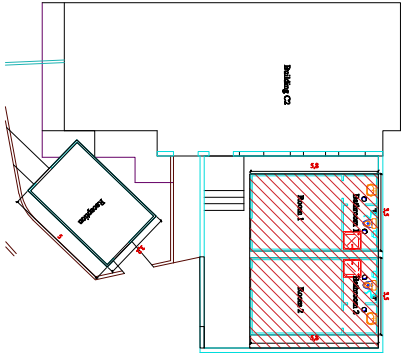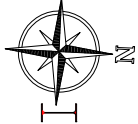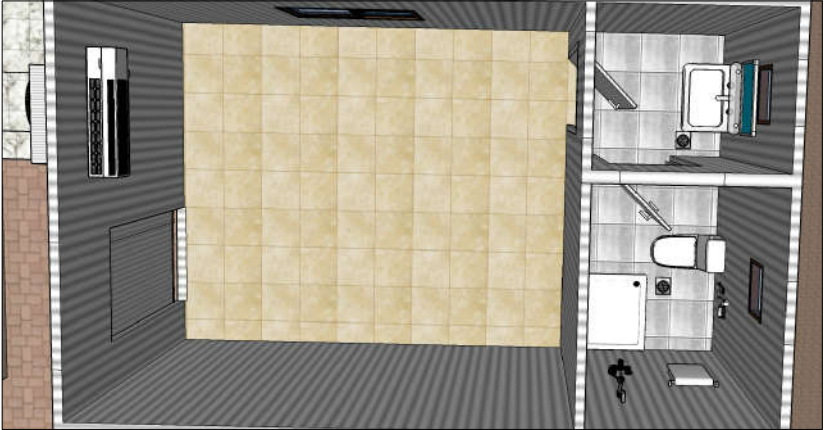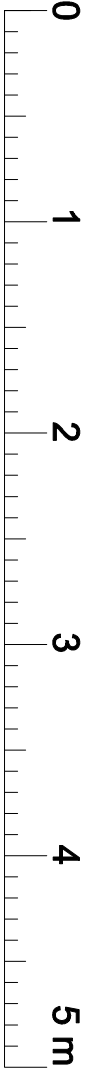


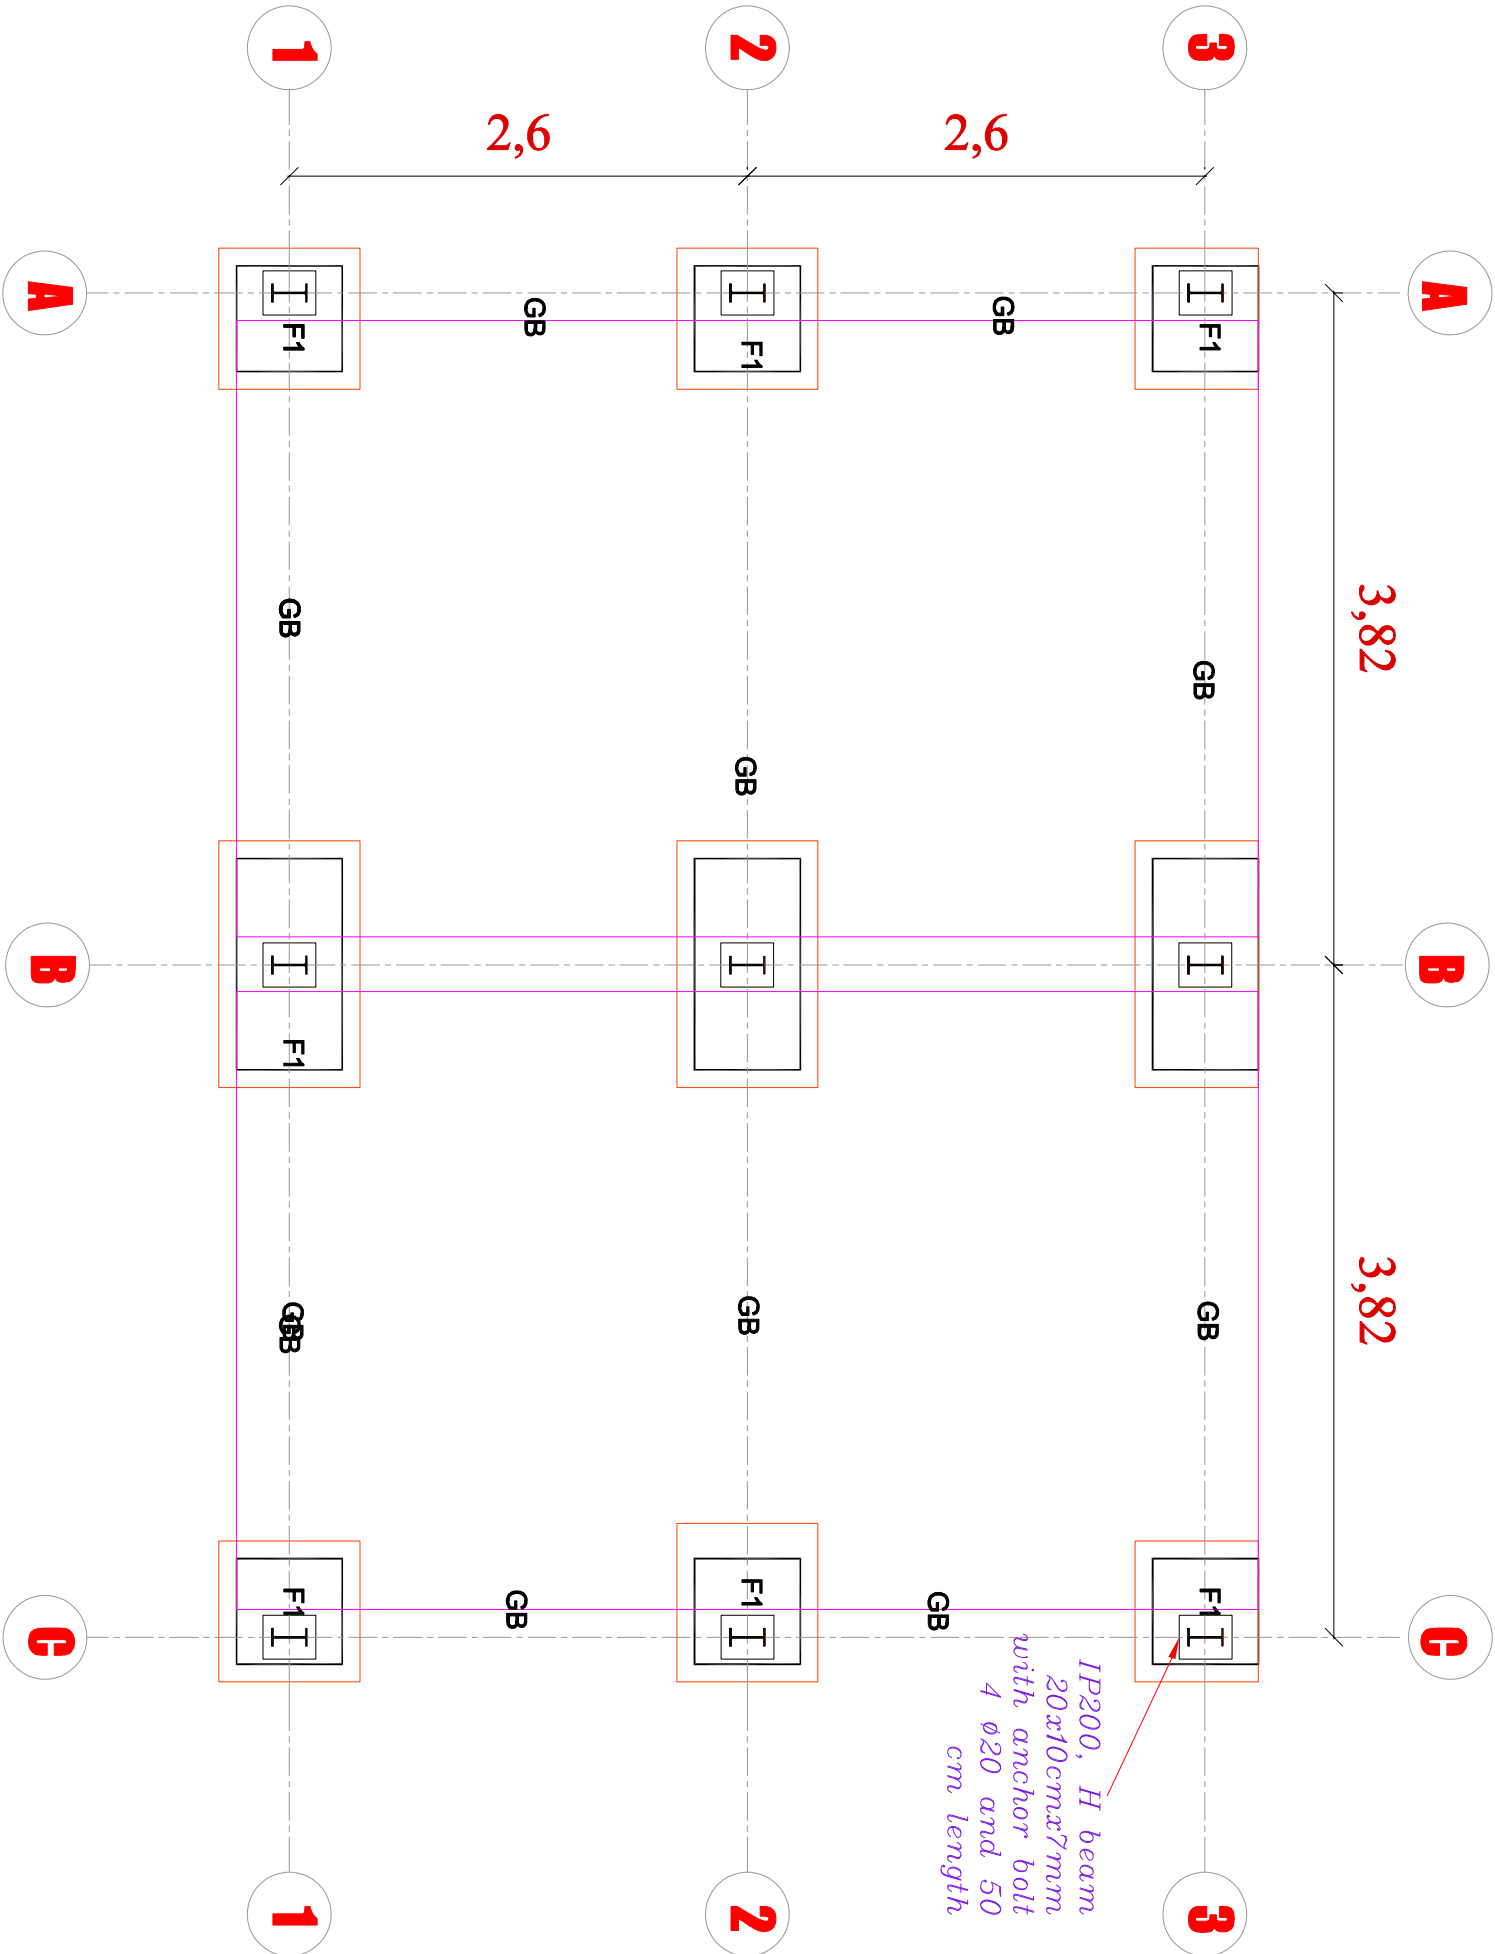
United Nations Development Programme (UNDP)				
Project:	Prefab Construction Work with over head Protection			
Location:	UNCAF, Haddan area, Sana'a, Yemen			
Drawing Title: Plans for the Prefabs				
Date	7. March, 2020	Drawing Type	Architectural	
Paper Size	A3	Drawing No.	5	



Plan for Plumbing Work room1

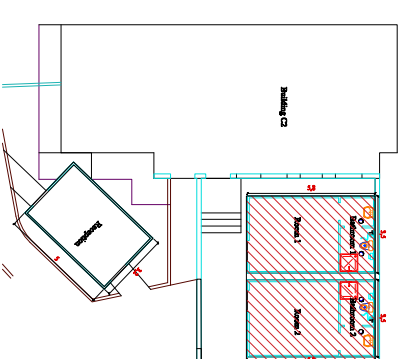



	
United Nations Development Programme (UNDP)	
Project:	Prefab Construction Work with over head Protection
Location:	UNCAF, Haddah area, Sana'a , Yemen
Drawing Title: Plans for Plumbing of the Prefabs	
Date	7. March.2020
Drawing Type	Architectural
Paper Size	A3
Drawing No.	6







COMPOUND FOOTING R.C. TABLE DETAILS.									
NO	DIMENSIONS IN CM		REINFORCEMENT BY DIRECTION,						
	LENGTH,	WIDTH, HEIGHT,	QNTY	BOTTOM LONG .D	BOTTOM SHORT .D	TOP LONG .D	TOP SHORT .D	REMARKS	
F1	60cm	60cm 60cm	6	5 Ø 14 / m	5 Ø 14 / m	5 Ø 14 /m	5 Ø 14 /m		
F2	120cm	60m 60cm	3	5 Ø 14 / m	5 Ø 14 /m	5 Ø 14 / m	5 Ø 14 /m		


Schedule of ground beam level.

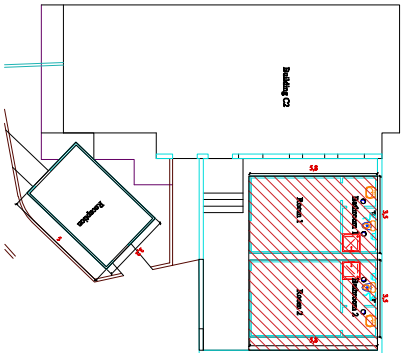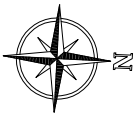Symbol	Specification	Width	High	top rebar	bottom rebar	stirrub
GB	Concrete ground beam	30cm	40cm	4Ø16	4Ø16	2Ø8@20cm



United Nations Development Programme (UNDP)				
Project:	Prefab Construction Work with over head Protection			
Location:	UNCAF, Haddah area, Sana'a , Yemen			
Drawing Title: Plans for Foundation and Ground Beams of the Prefabs				
Date	7. March, 2020	Drawing Type	Structure	
Paper Size	A3	Drawing No.	7	

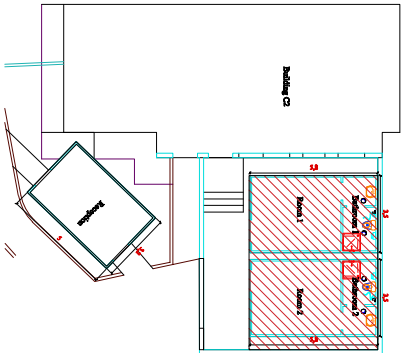
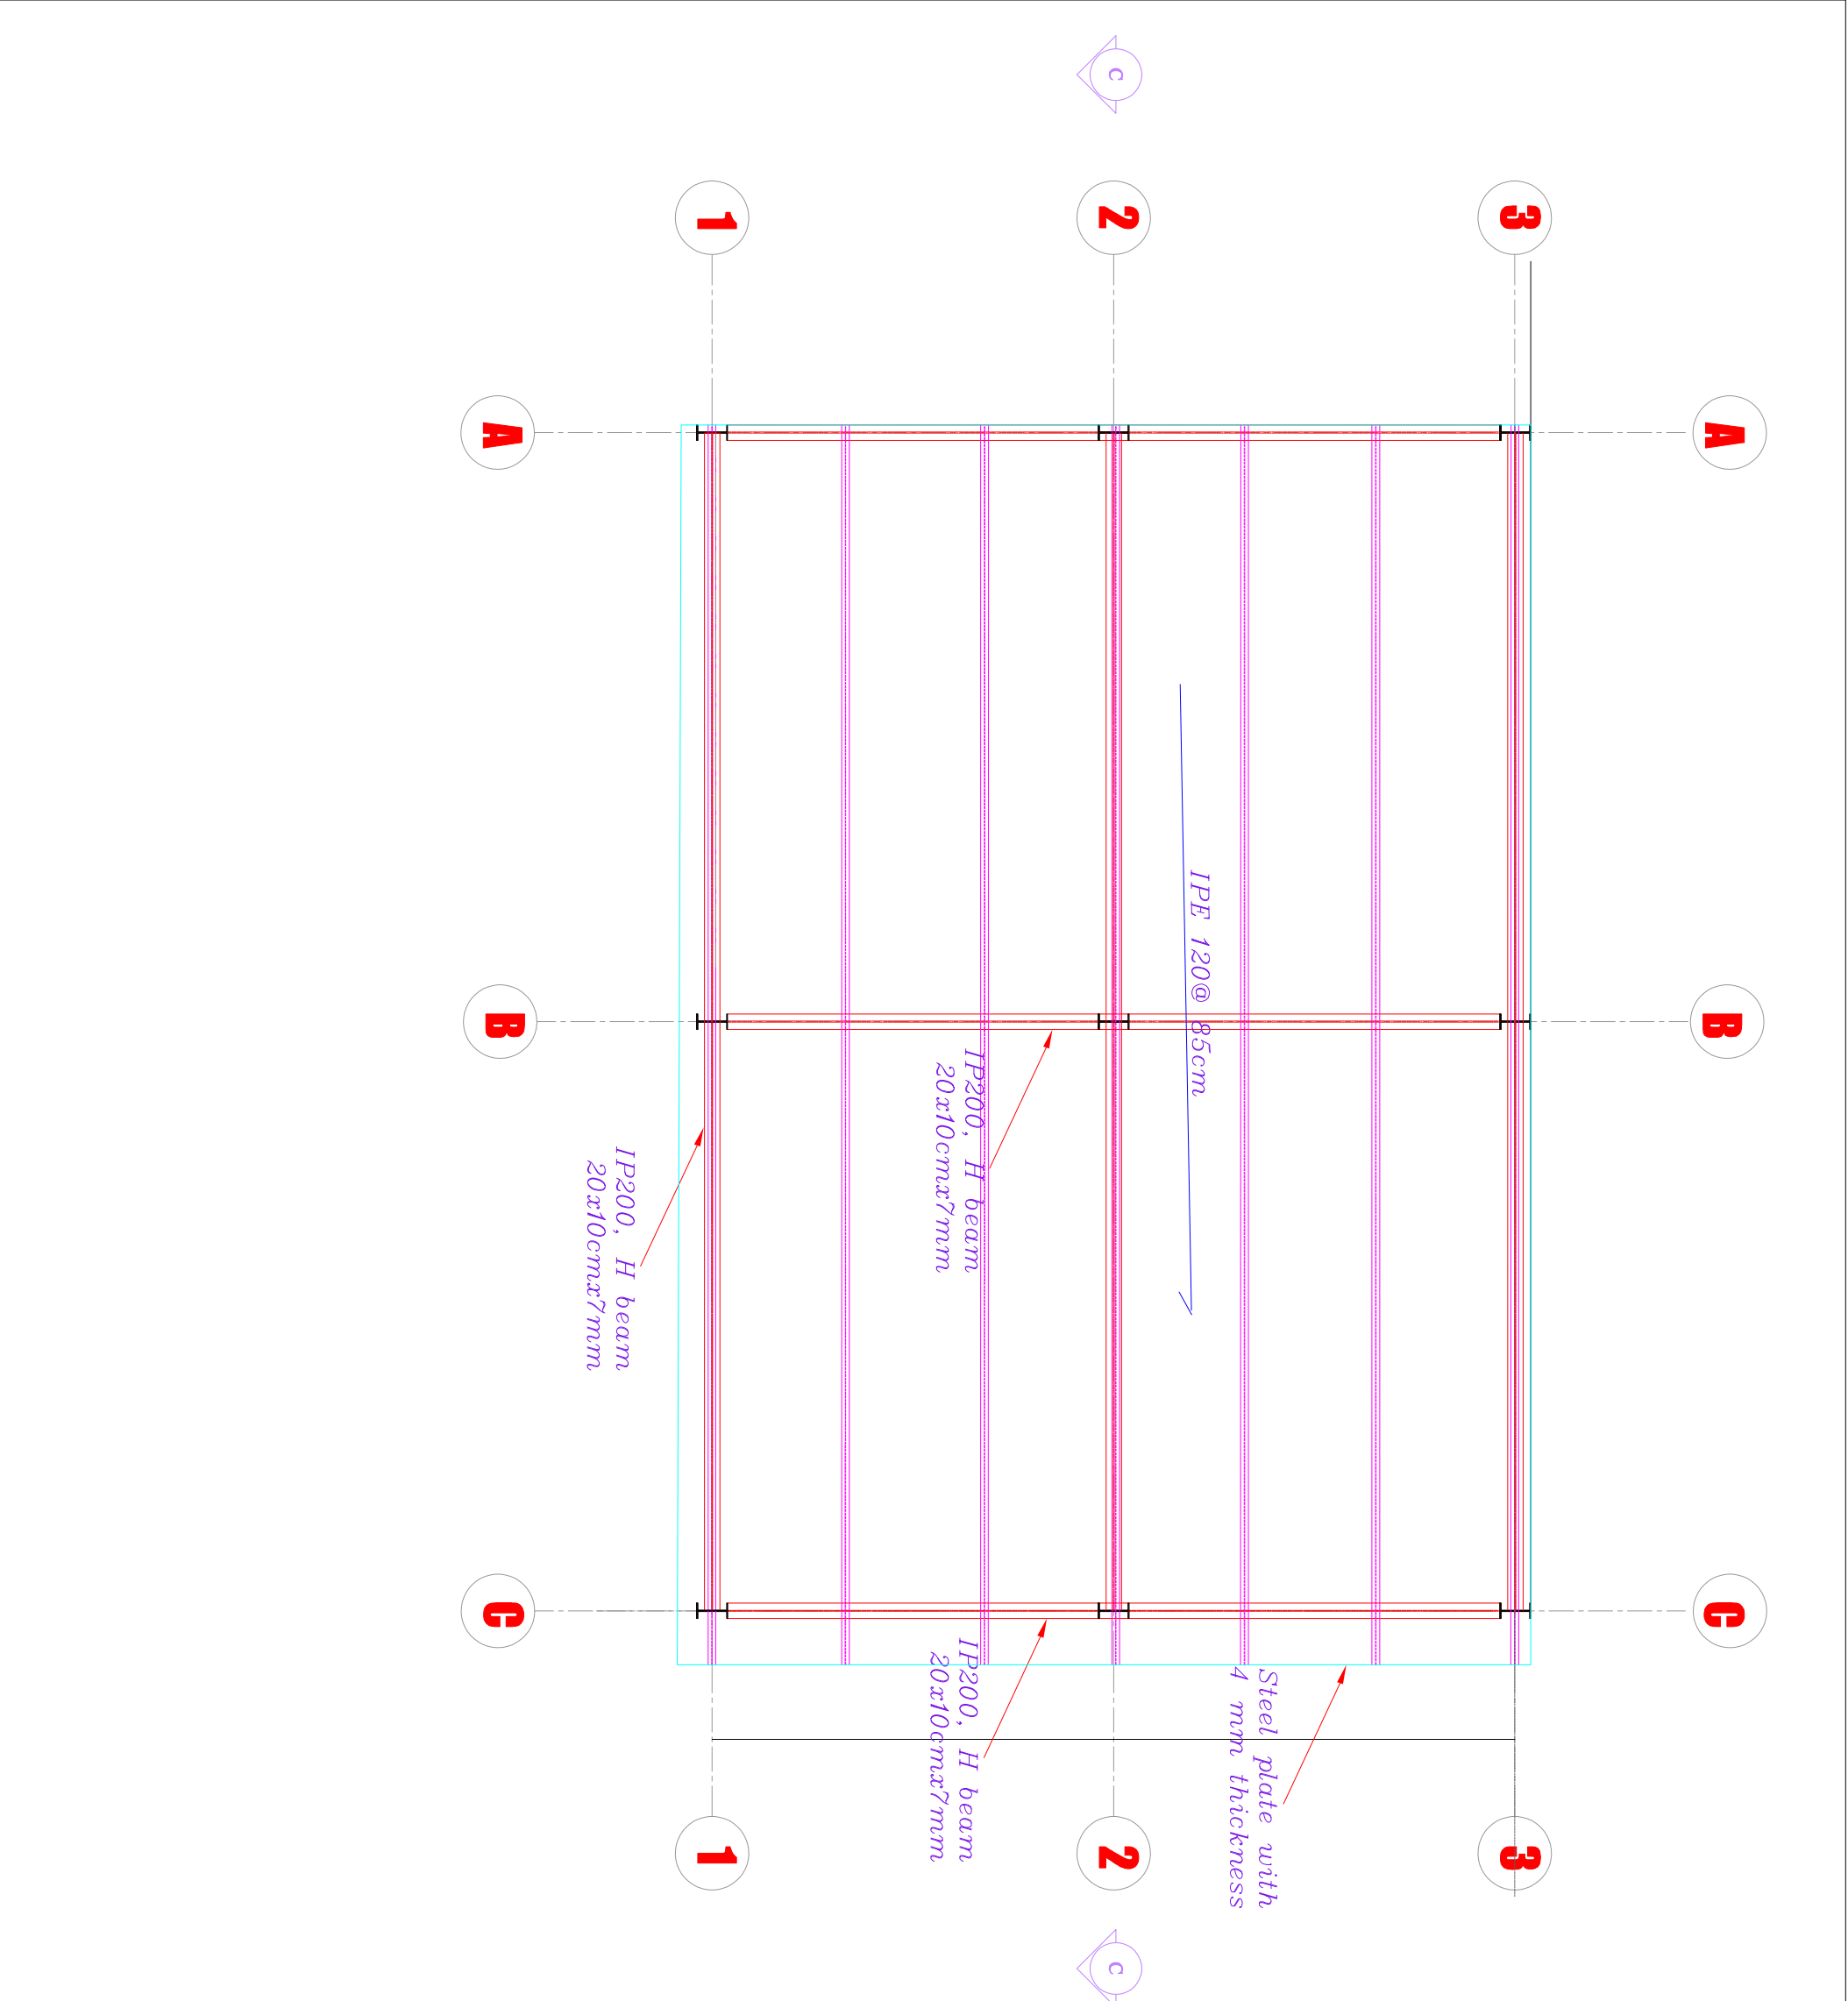




United Nations Development Programme (UNDP)		
Project:	Prefab Construction Work with over head Protection	
Location:	UNCAF, Haddan area, Sana'a, Yemen	


Drawing Title: Plans for Roof of the Overhead Protection


Date	7. March, 2020	Drawing Type	Structure
------	----------------	--------------	-----------

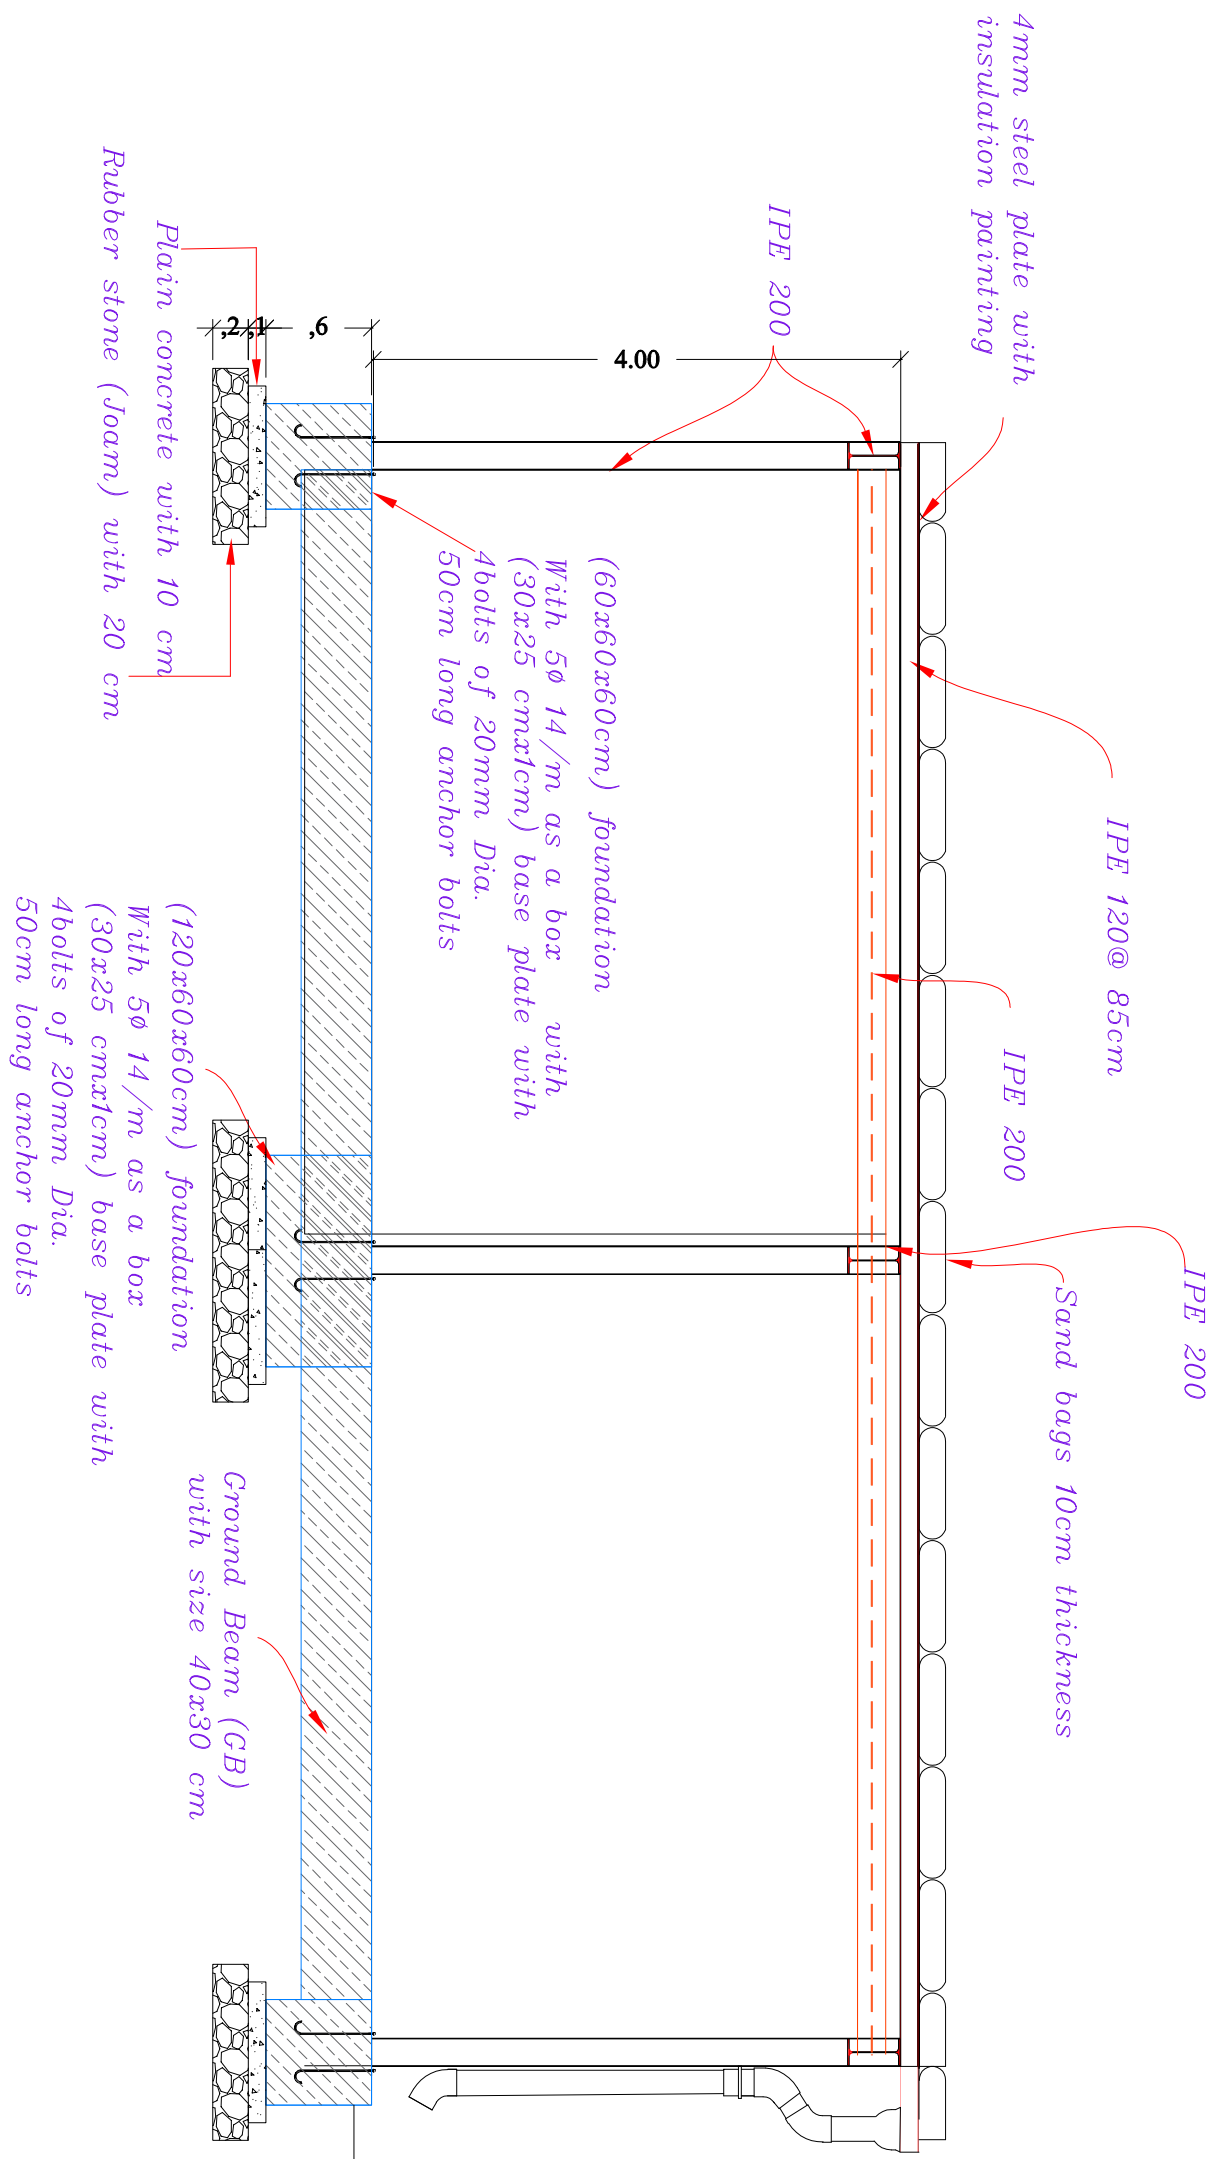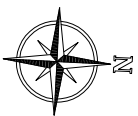Paper Size	A3	Drawing No.	9
------------	----	-------------	---



United Nations Development Programme (UNDP)		
Project:	Prelab Construction Work with over head Protection	
Location:	UNCAF, Haddan area, Sana'a , Yemen	
Drawing Title: Section for the Steel Frame of Overhead Protection		
Date	7. March, 2020	Drawing Type
		Structure
Paper Size	A3	Drawing No.
		(10)


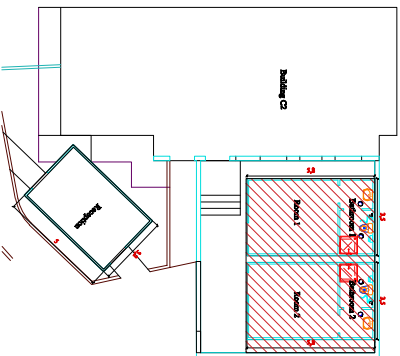


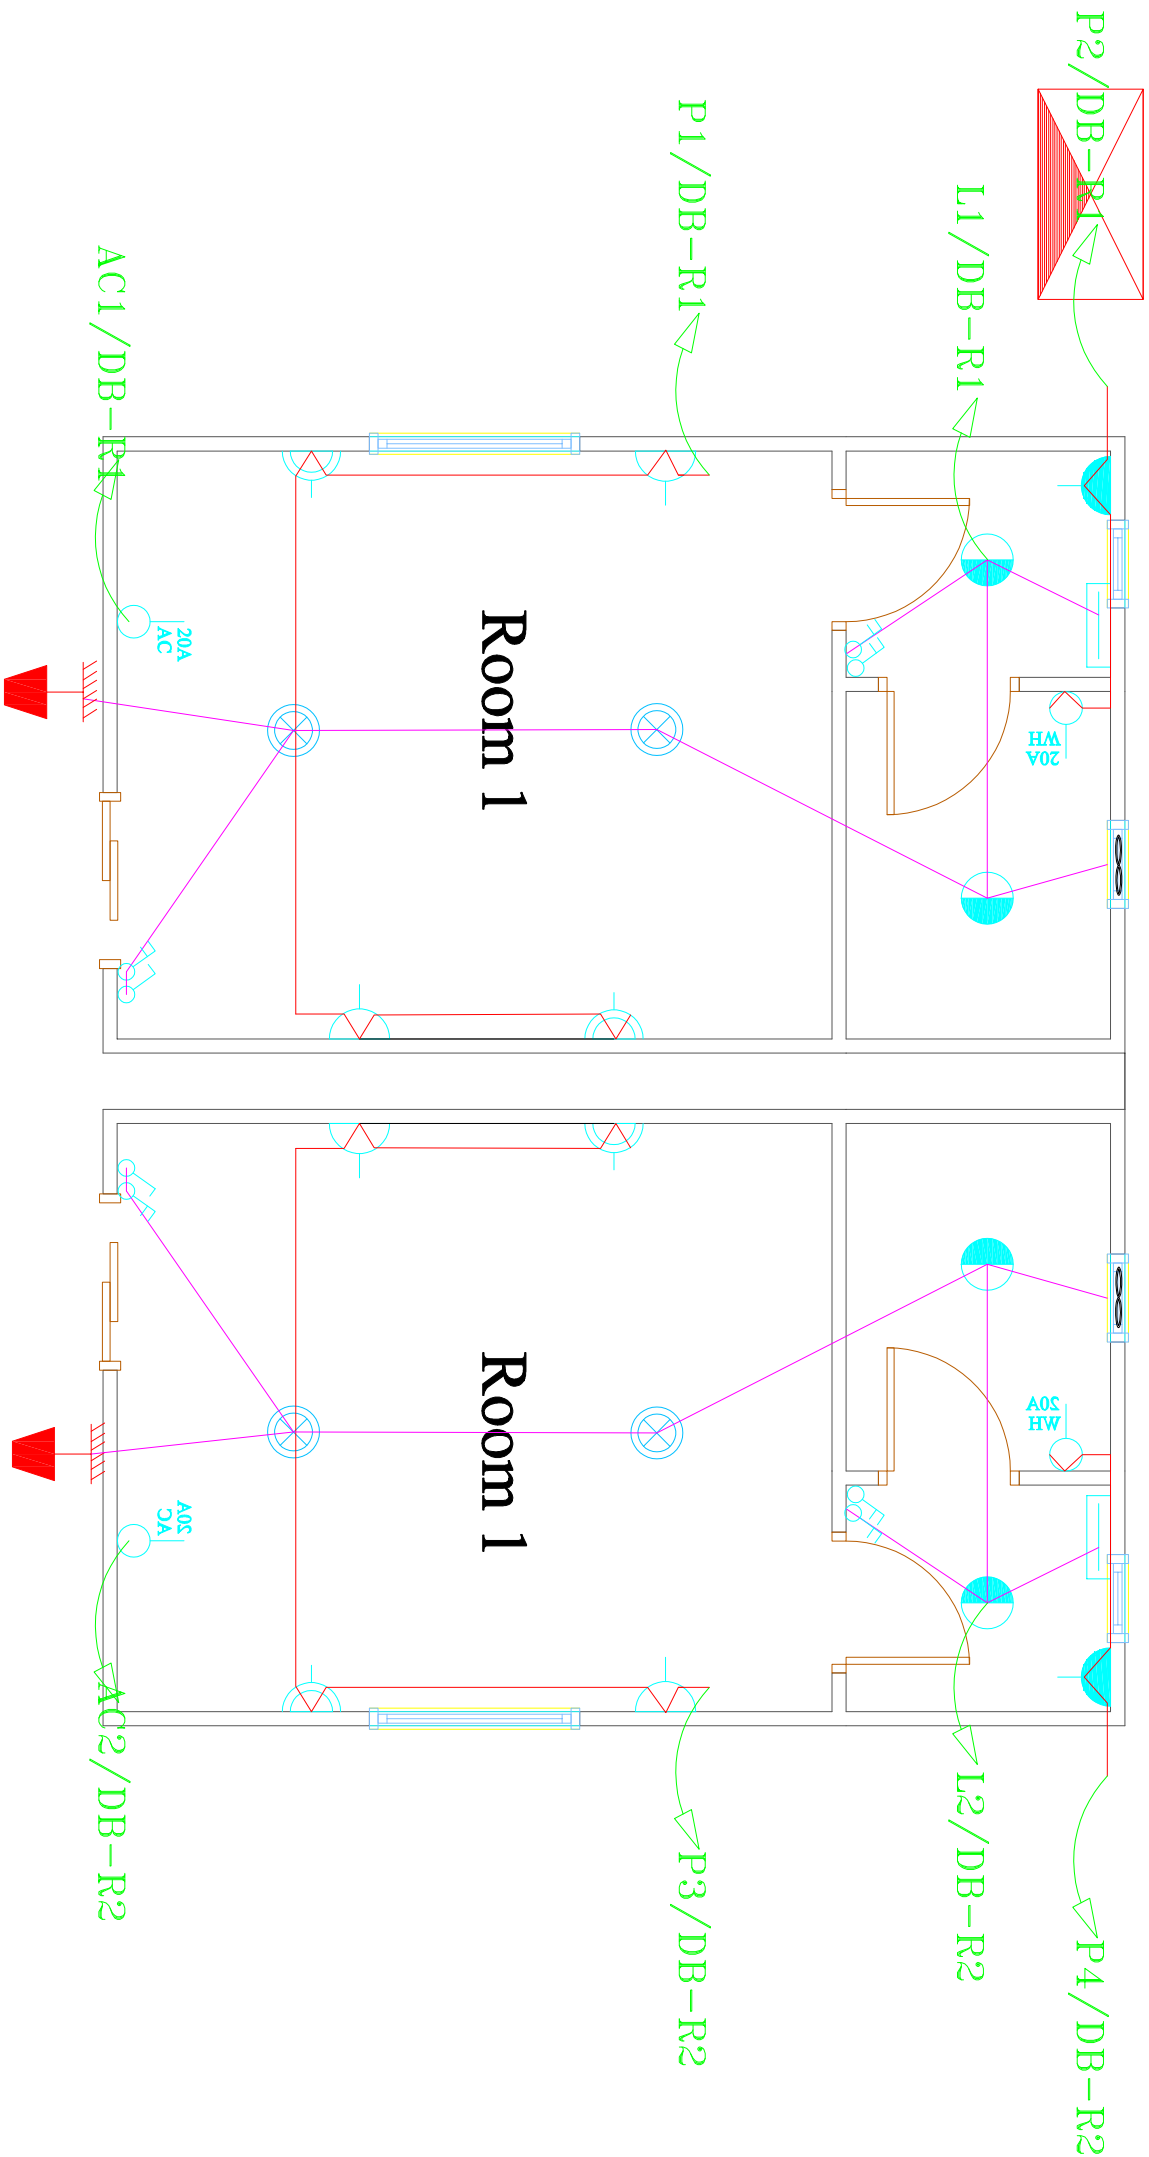


SYMBOL	DISCRPTION
	13A EARTHED , SHUTTERED, SWITCHED ONE GANG SOCKET OUTLET MOUNTED AT 1.50m HEIGHT FROM FFL
	13A EARTHED , SHUTTERED, SWITCHED ONE GANG SOCKET OUTLET MOUNTED AT 0.40m HEIGHT FROM FFL
	13A EARTHED , SHUTTERED AND SWITCHED DUPLEX SOCKET OUTLET, MOUNTED AT 0.4m HEIGHT FROM FFL
	1X18W CEILING MOUNTED LED LUMINAIRE
	WATERPROOF 1X7W WALL MOUNTED LED LUMINAIRE FOR MIRRORS IP44
	SDB-Secondary DISTRIBUTION BOARD
	WATERPROOF 18W OUTDOOR DECORATIVE LED LUMINAIRE IP55
	10A, 30A/NG, TWO WAY SWITCH
	10A, 20A/NG, TWO WAY SWITCH
	10A, 20A/NG, ONE WAY SWITCH
	10A, 20A/NG, ONE WAY SWITCH
	20A-220V, WALL MOUNTED SWITCHED WHITE RED INDICATOR FOR AIR CONDITIONING
	DITO BUT FOR WATER HEATER

Linear scale 1:100


0 1 2 3 4 5 m

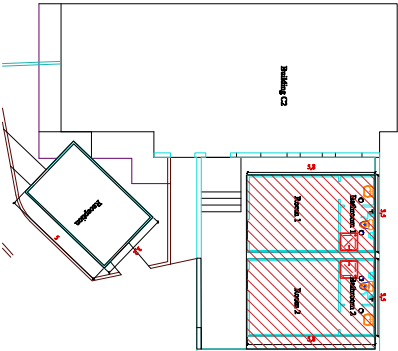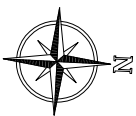

United Nations Development Programme (UNDP)			
Project:	Prefab Construction Work with over head Protection		
Location:	UNCAF, Haddan area, Sana'a , Yemen		
Drawing Title: Plans for the Electrical Work of the Prefab			
Date	7. March, 2020	Drawing Type	Electrical
Paper Size	A3	Drawing No.	(11)

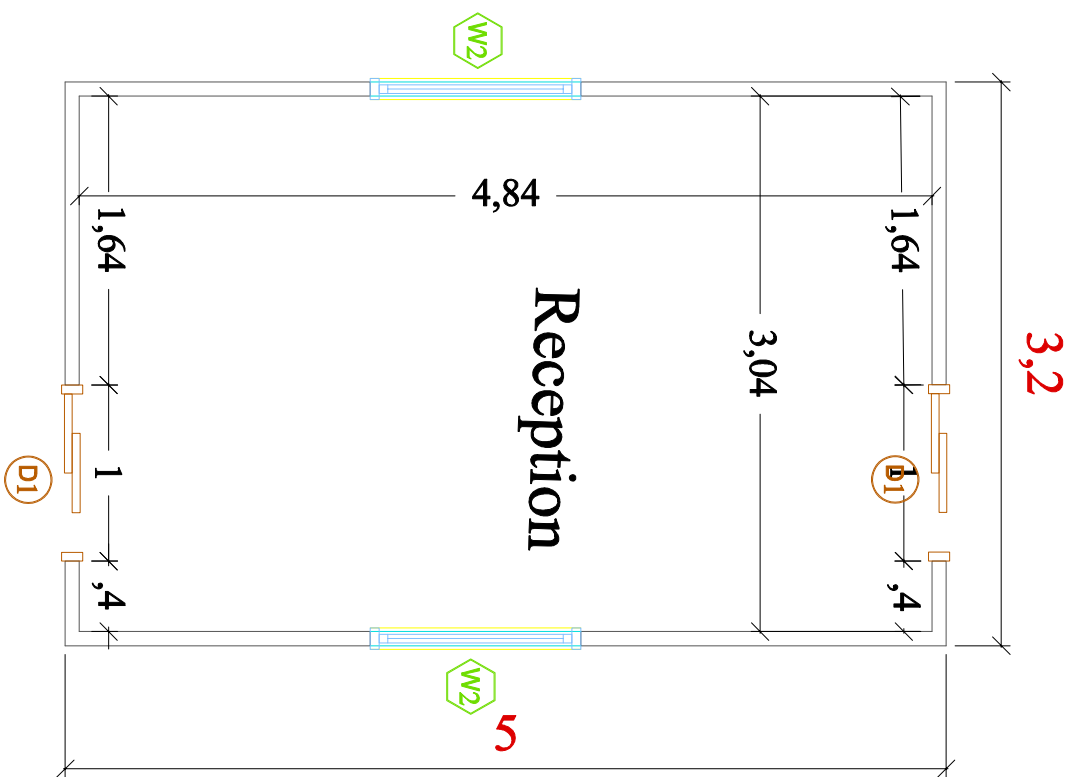

Plan for Reception Room

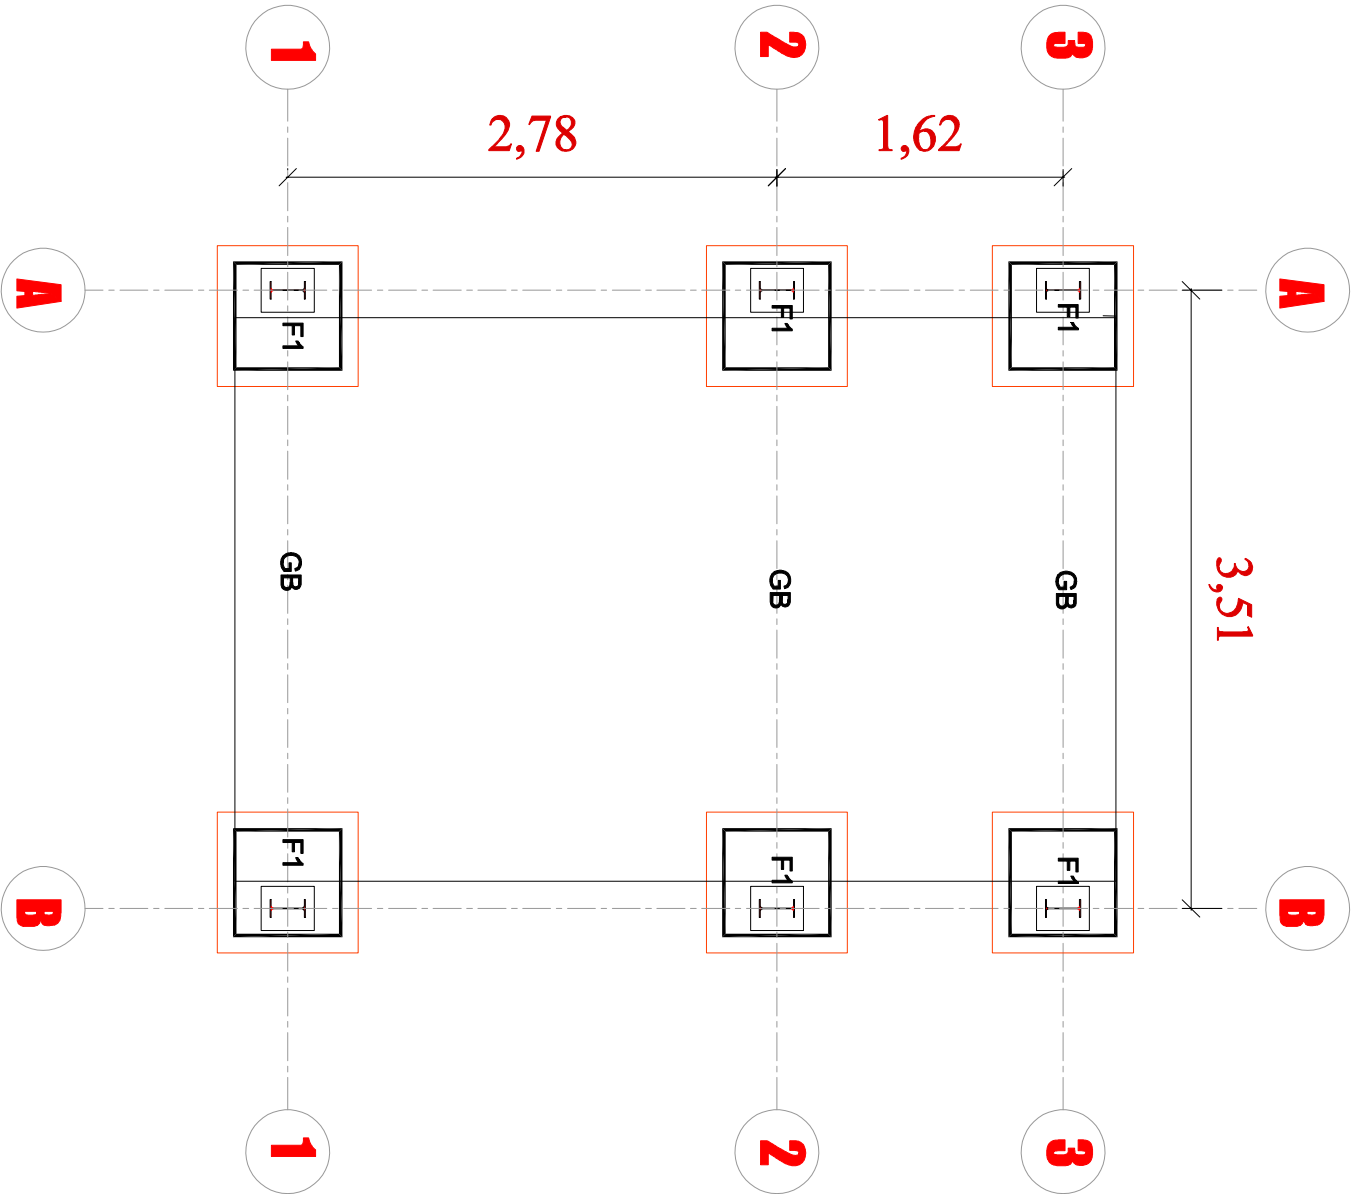

Schedule of Windows

Symbol	Specification	Width	High	Sill	Number
W2	Sliding aluminum window special section 2mm with wooden color	1.20m	1.00 m	1.00 m	2

Schedule of Doors




Symbol	Specification	Width	High	Number
D1	Sliding Sandwich panel door with 10 cm thickness	1.00m	2.00m	2

COMPOUND FOOTING R.C. TABLE DETAILS.

NO	DIMENSIONS IN CM LENGTH, WIDTH, HEIGHT.		QNTY	REINFORCEMENT BY DIRECTION.				REMARKS
				BOTTOM LONG .D	BOTTOM SHORT .D	TOP LONG .D	TOP SHORT .D	
F1	60cm	60cm 60cm	6	5 Ø 14 / m	5 Ø 14 /m	5 Ø 14 / m	5 Ø 14 /m	

Schedule of ground beam level.

Symbol	Specification	Width	High	top rebar	bottom rebar	stirrup
GB	Concrete ground beam	30cm	40cm	4Ø16	4Ø16	2Ø8@20cm

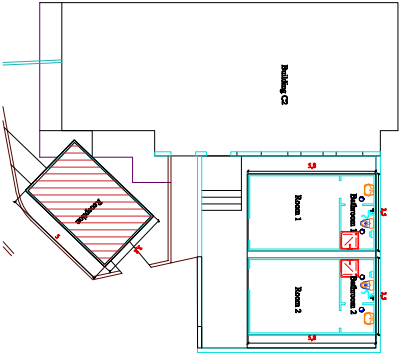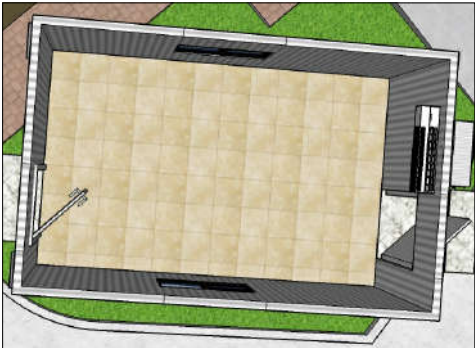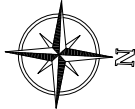

United Nations Development Programme (UNDP)

Project: Prefab Construction Work with over head Protection

Location: UNCAF, Haddah area, Sana'a, Yemen



Drawing Title: Plans for Prefab Reception





Date: 7. March, 2020

Drawing Type


Architectural



Paper Size A3

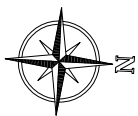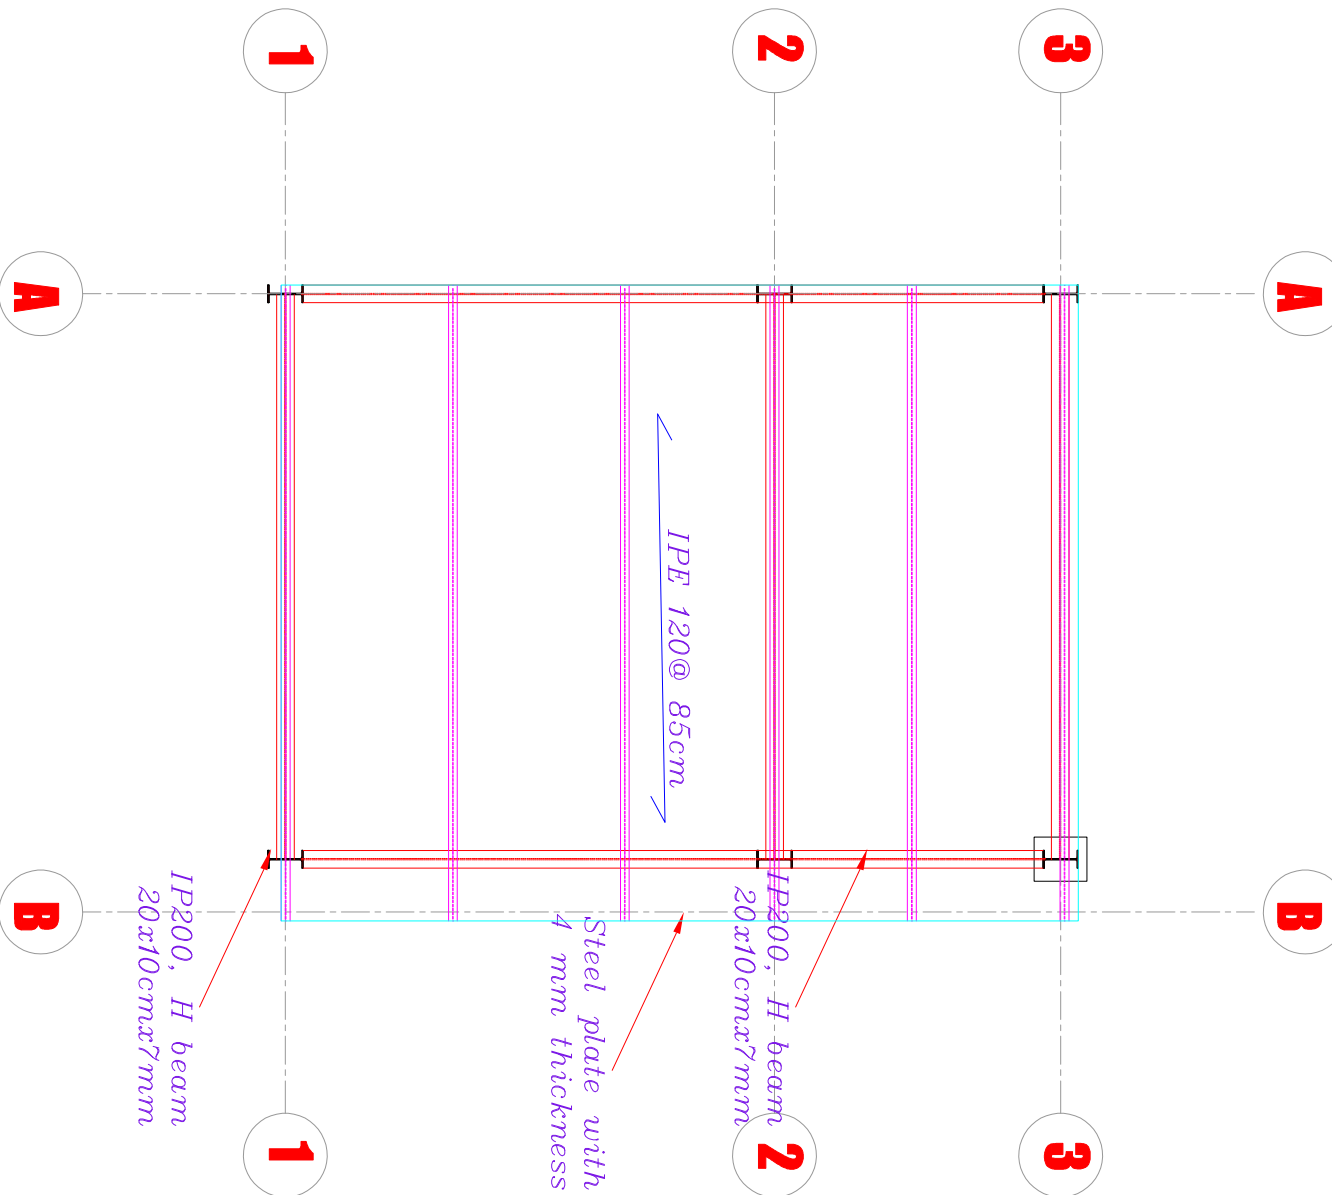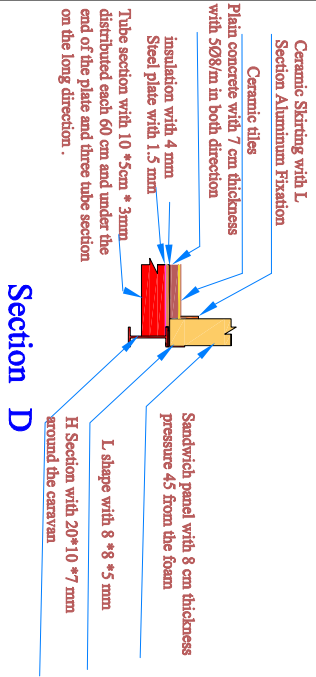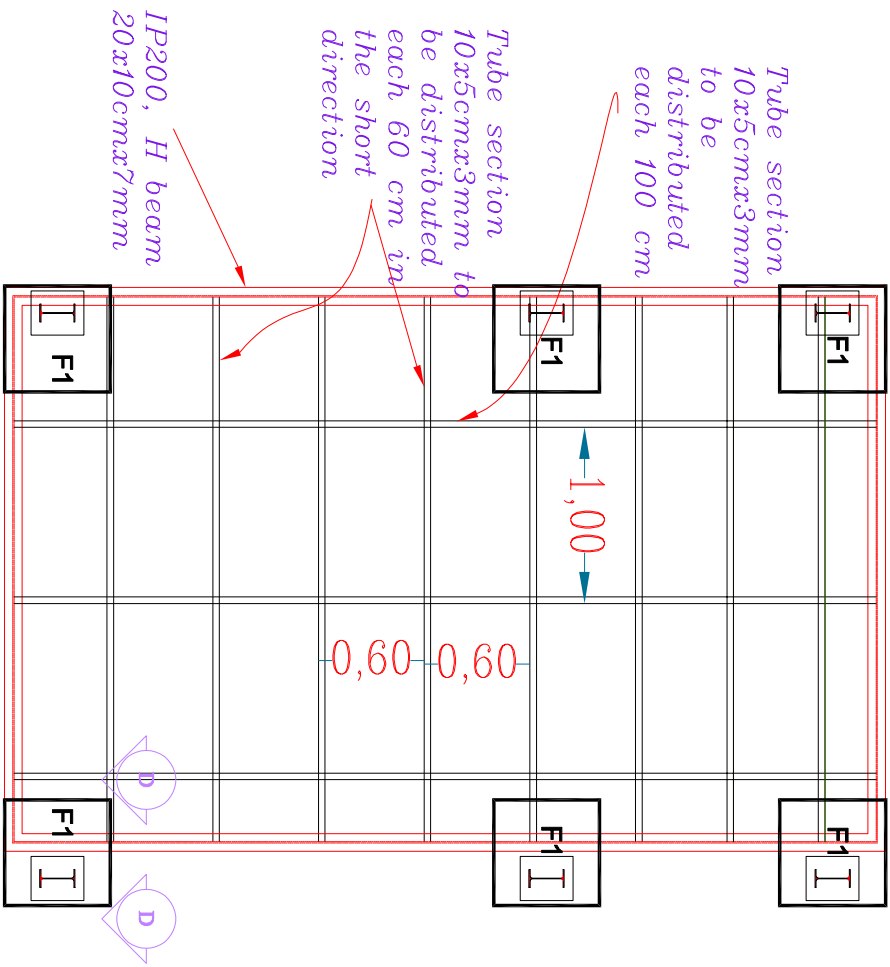
Drawing No.

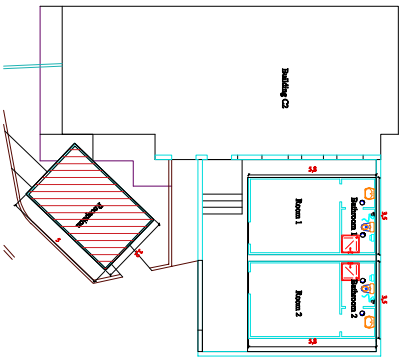



in the Long direction



United Nations Development Programme (UNDP)				
Project:	Prefab Construction Work with over head Protection			
Location:	UNCAF, Haddan area, Sana'a , Yemen			
Drawing Title: Plans for foundation and Ground Beam Prefab Reception				
Date	7. March.2020	Drawing Type	Structure	
Paper Size	A3	Drawing No.	(13)	




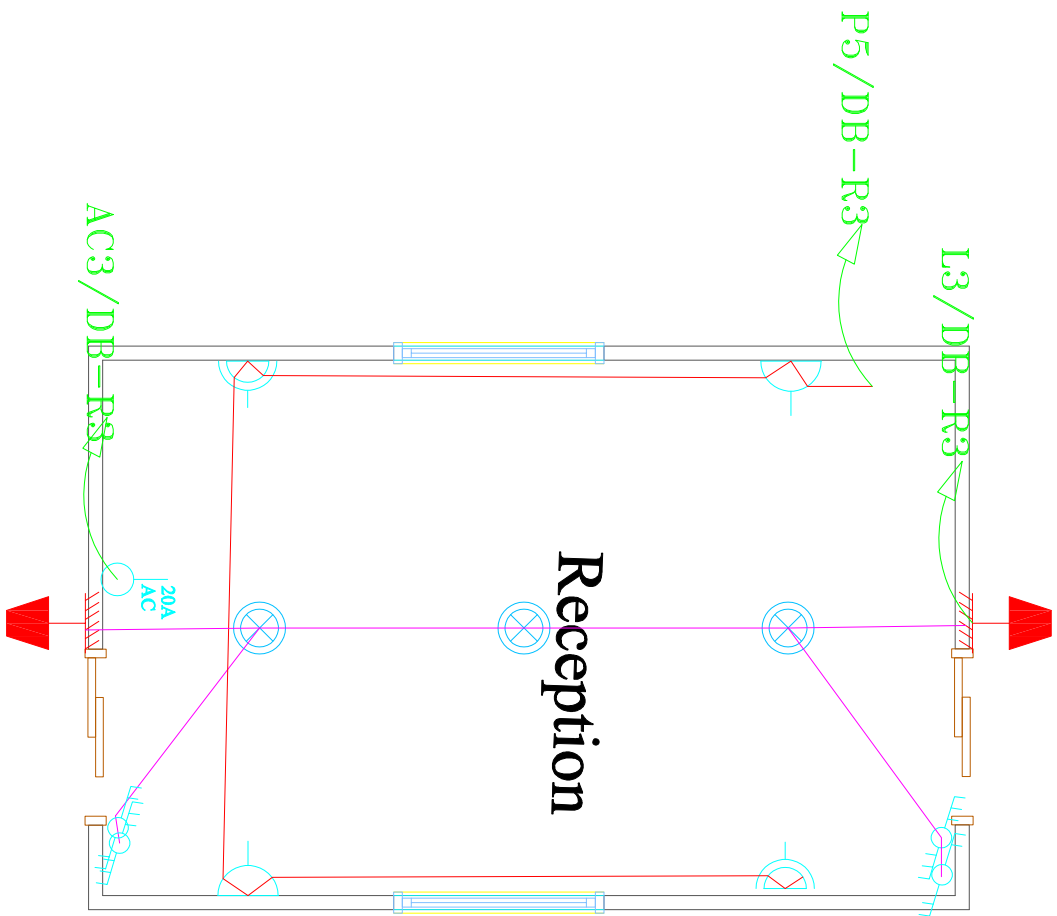


SYMBOL	DISCRPTION
	13A EARTHED , SHUTTERED, SWITCHED ONE GANG SOCKET OUTLET MOUNTED AT 1.50m HEIGHT FROM FFL
	13A EARTHED , SHUTTERED, SWITCHED ONE GANG SOCKET OUTLET MOUNTED AT 0.40m HEIGHT FROM FFL
	13A EARTHED , SHUTTERED AND SWITCHED DUPLEX SOCKET OUTLET, MOUNTED AT 0.4m HEIGHT FROM FFL
	1X18W CEILING MOUNTED LED LUMINAIRE
	WATERPROOF 1X7W WALL MOUNTED LED LUMINAIRE FOR MIRRORS IP44
	SDB -Secondary DISTRIBUTION BOARD
	WATERPROOF 18W OUTDOOR DECORATIVE LED LUMINAIRE IP55
	10A, 3GANG, TWO WAY SWITCH
	10A, 2GANG, TWO WAY SWITCH
	10A, 2GANG, one WAY SWITCH
	10A, 2GANG, one WAY SWITCH
	20A -220V, WALL MOUNTED SWITCHED WITHE RED INDICATOR FOR AIR CONDITIONING
	DITTO BUT FOR WATER HEATER

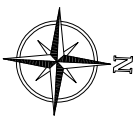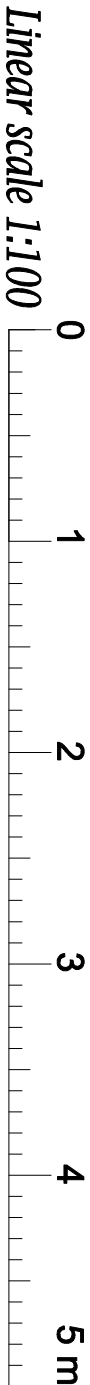

United Nations Development Programme (UNDP)		
Project:	Prefab Construction Work with over head Protection	
Location:	UNCAF, Haddan area, Sana'a , Yemen	

Drawing Title: Plans for Electrical Work of Prefab Reception		
Date	7. March. 2020	Drawing Type
		Electrical
Paper Size	A3	Drawing No.
		14

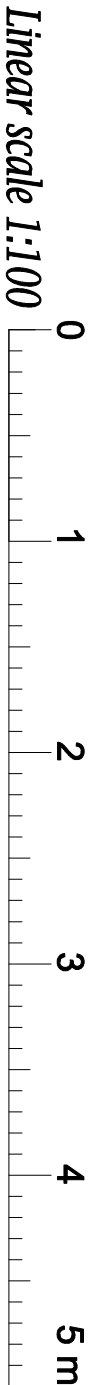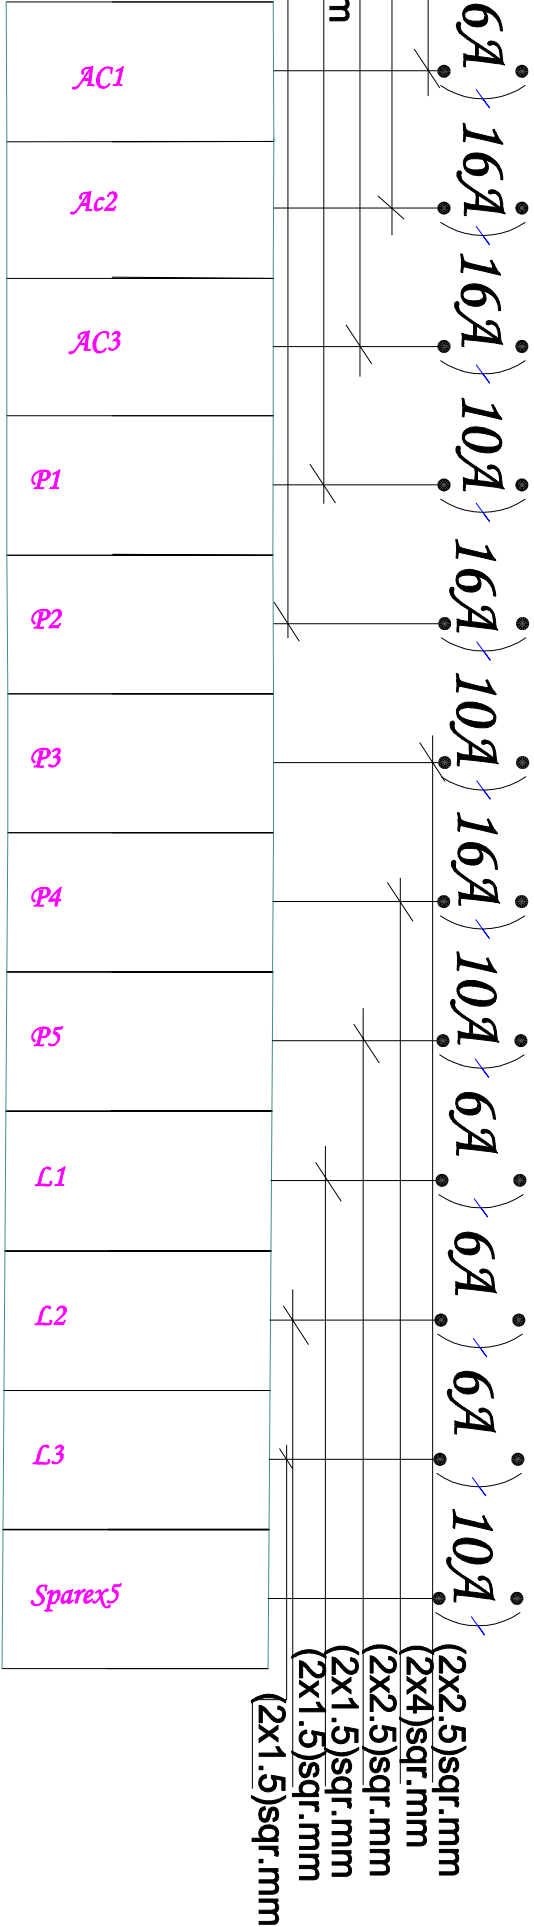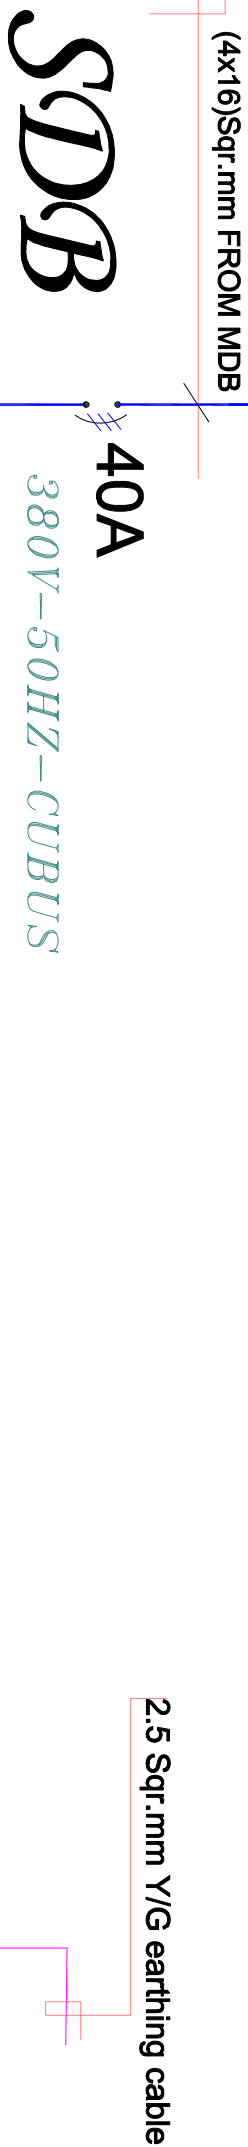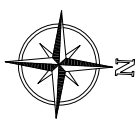

United Nations Development Programme (UNDP)		
Project:	Prefab Construction Work with over head Protection	
Location:	UNCAF, Haddan area, Sana'a , Yemen	

Drawing Title: SDB		
Date	7. March, 2020	Drawing Type
		Electrical
Paper Size	A3	Drawing No.
		15