

GENERAL NOTES



REPUBLIC OF YEMEN
Ministry Of Public Works & Highways



United Nation Development Program


Consultant :

Contractor :

DRW. TITLE			
Plan Project			
DRW. TYPE:	DRWS. N°:	1	SCALE:
DRW. NO: A	DATE:	01/04/2020	W. O. S

Drawing by:	Eng/ Ahmed Adan
Checked by:	Eng/
Approved by:	Eng/

Project Name:
Rehabilitation of Parking Cars in SAHAT
AL-A'ARWDH - Khor Maksar - Aden city

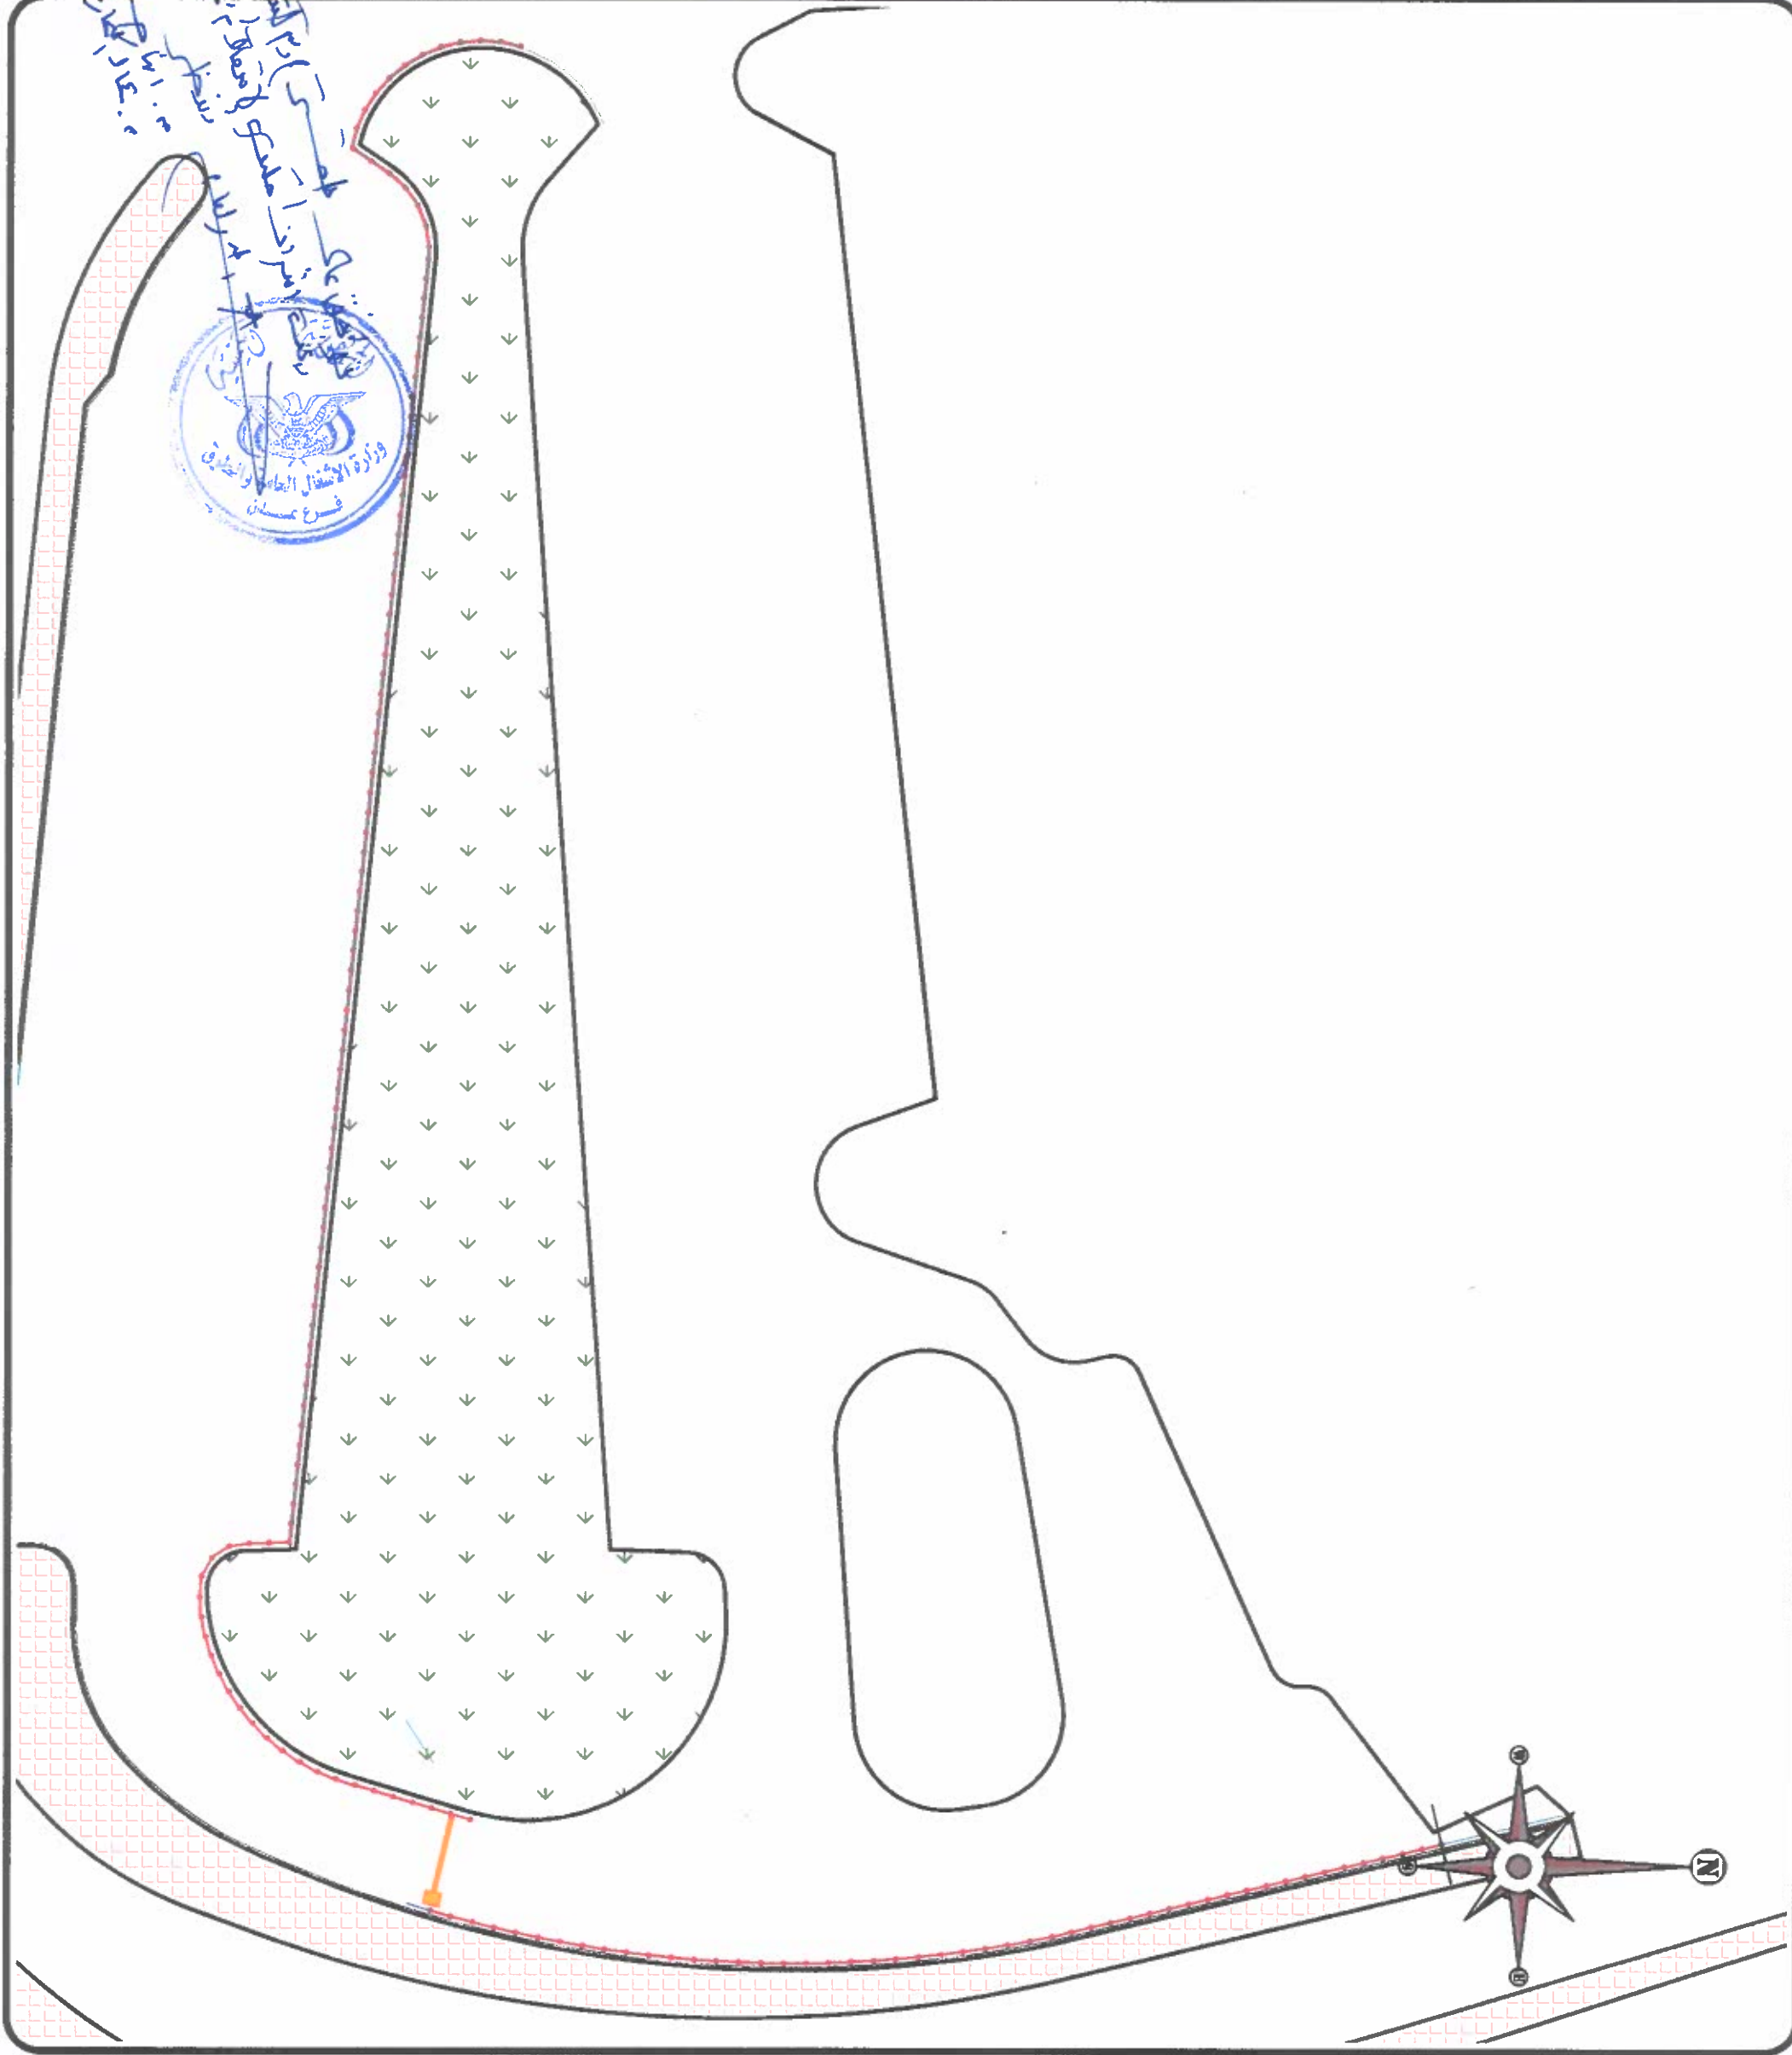

GENERAL NOTES



REPUBLIC OF YEMEN
Ministry Of Public Works & Highways



United Nation Development Program

Consultant :


Contractor :

DRW. TITLE			
Plan Project			
DRW. TYPE:	DRWS. N.:	2	SCALE:
DRW. NO.:	A	DATE:	01/04/2020
W. O. S			



Drawing by:	Eng/ Ahmed Adan
Checked by:	Eng/
Approved by:	Eng/

Project Name:

Rehabilitation of Parking Cars in SAHAT
AL-A'ARWDH - Khor Maksar - Aden city

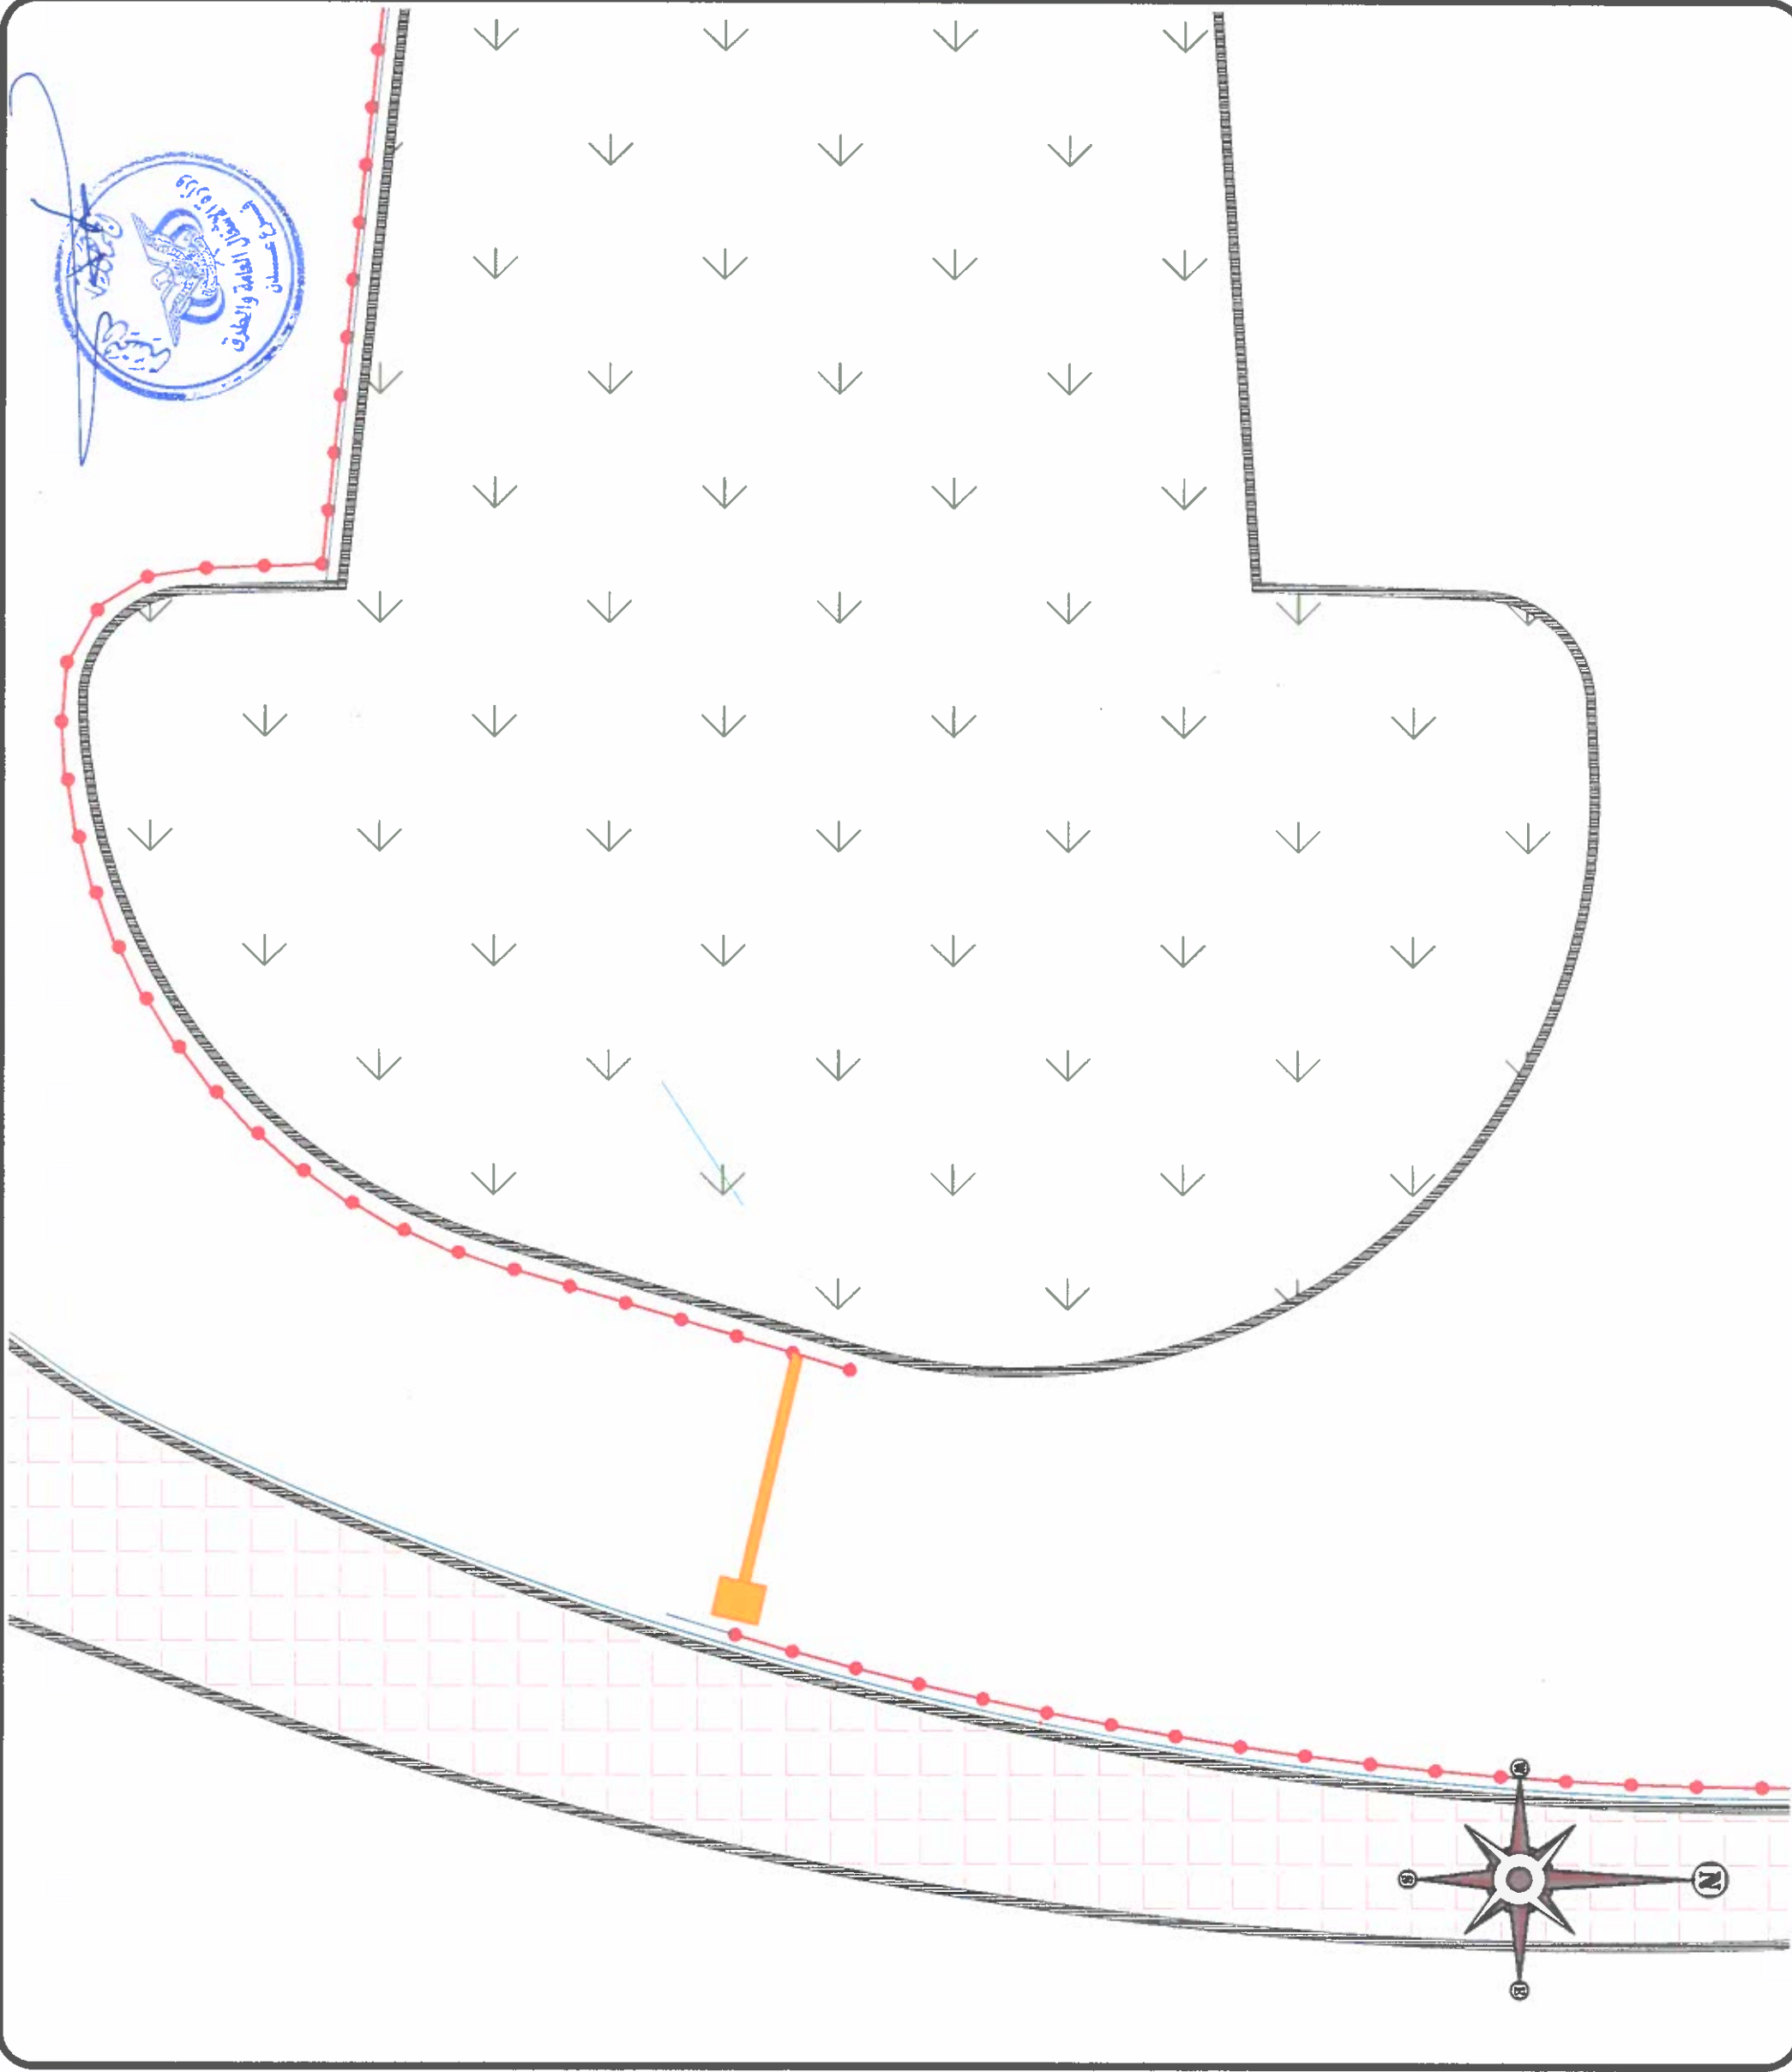

GENERAL NOTES

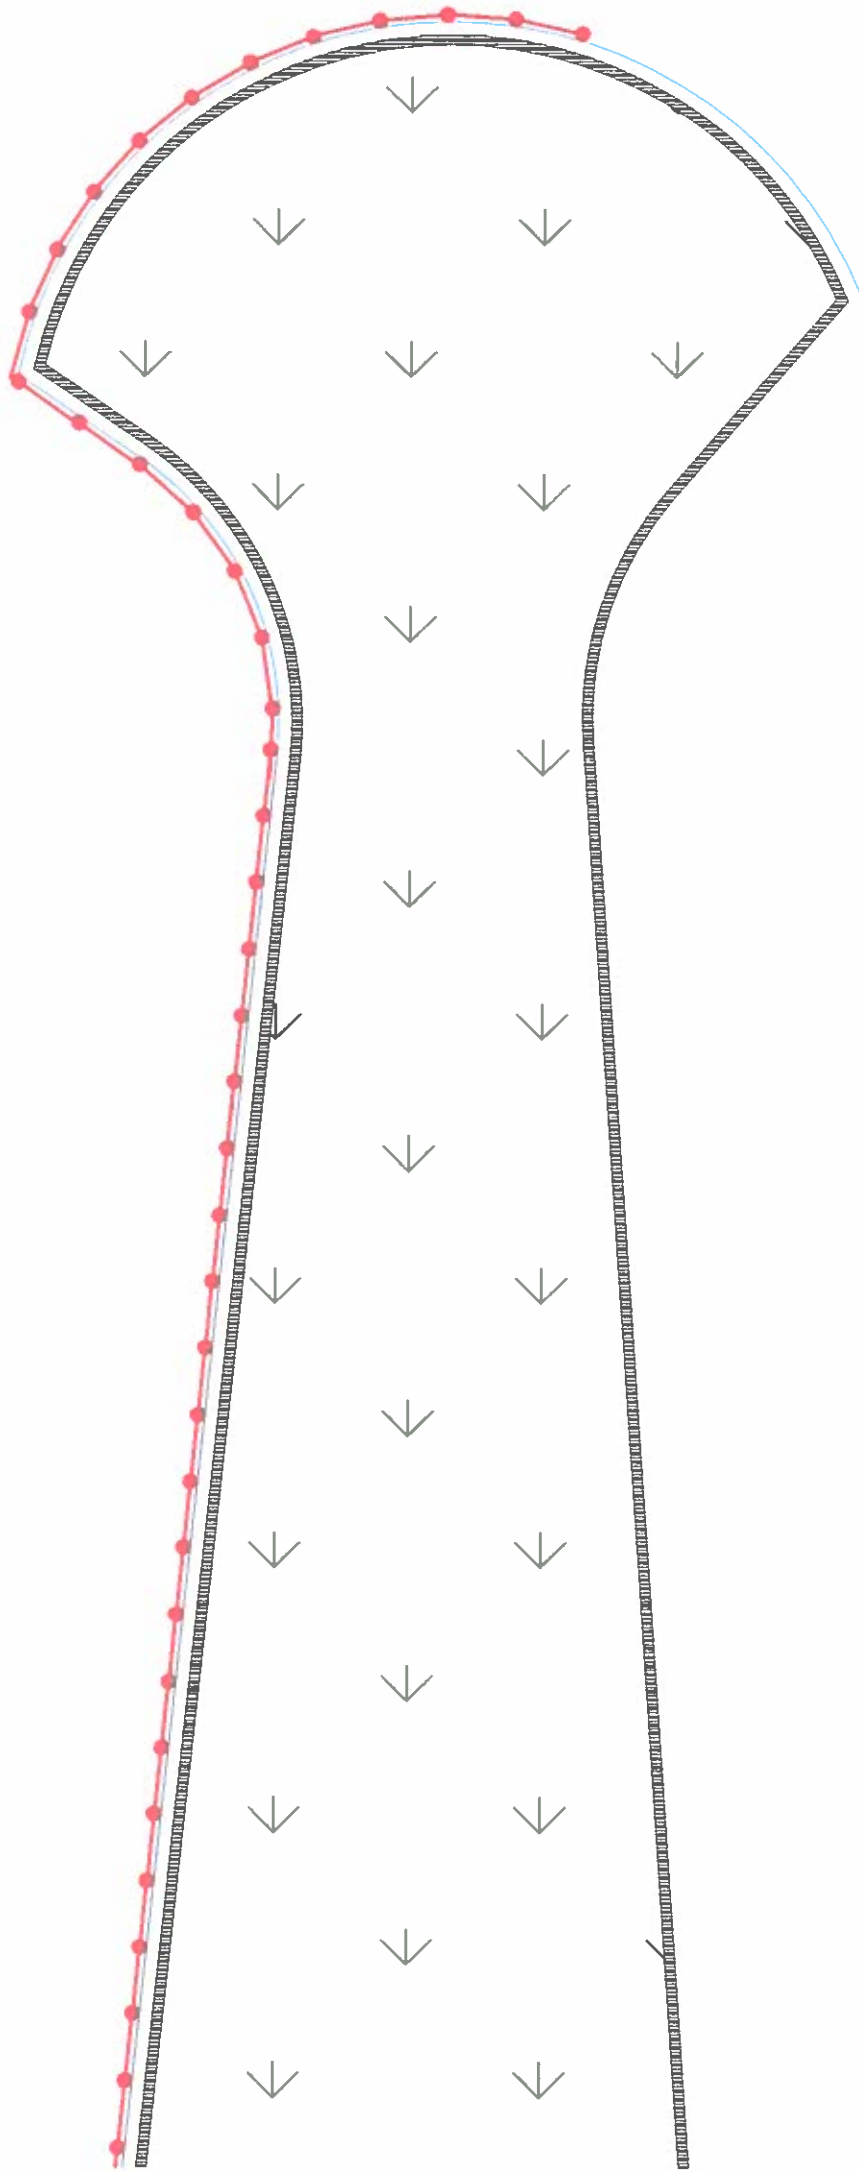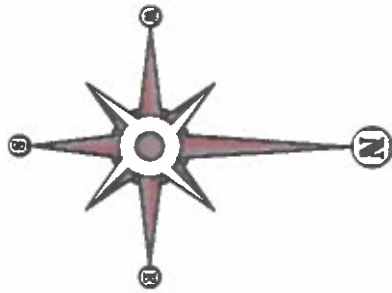

REPUBLIC OF YEMEN
Ministry Of Public Works & Highways



United Nation Development Program

Consultant :

Contractor :

DRW.TITLE

Plan Project

DRW. TYPE:	DRWS. N :	3	SCALE:
DRW. NO :	A	DATE :	01/04/2020
			W. O. S

Drawing by: Eng/ Ahmed Adan

Checked by: Eng/

Approved by: Eng/

Project Name:

Rehabilitation of Parking Cars in SAHAT
AL-A'ARWDH - Khor Maksar - Aden city