



Second Floor



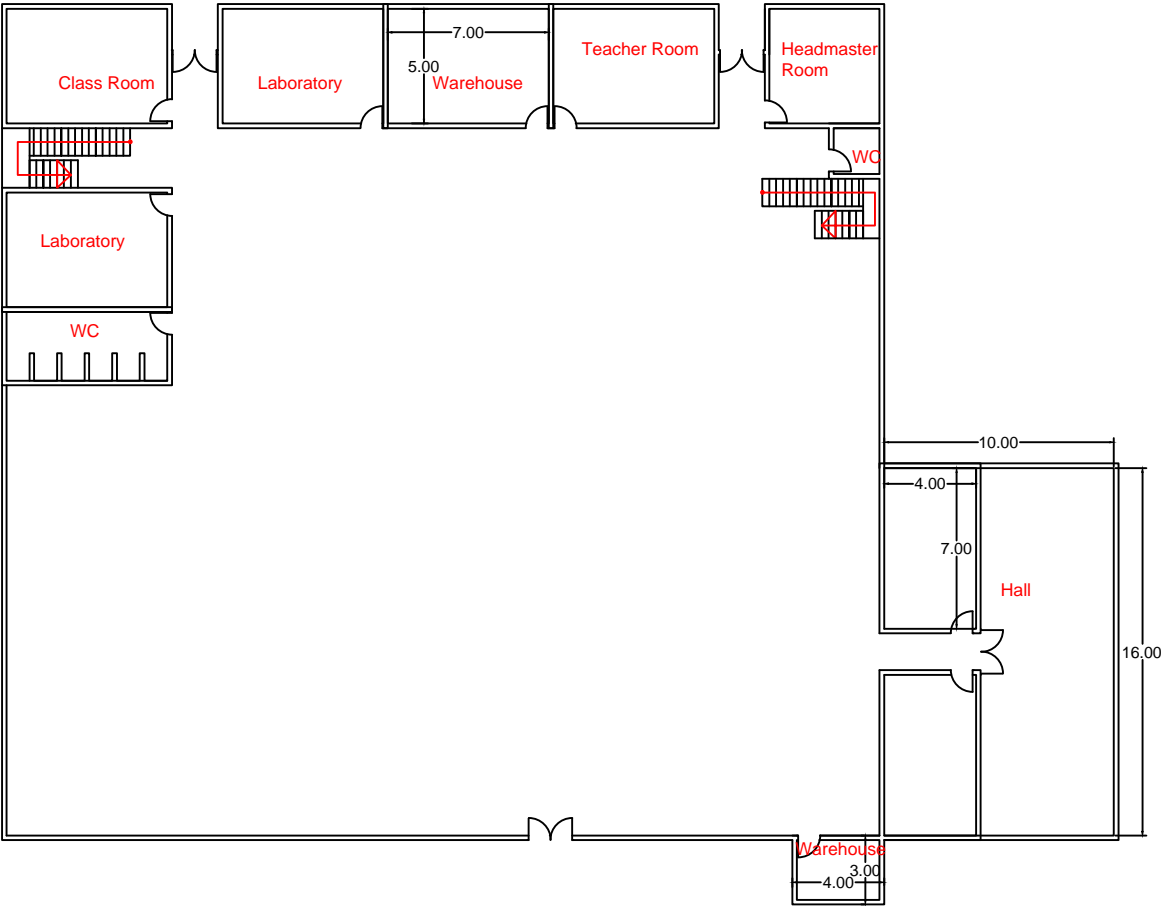


First Floor

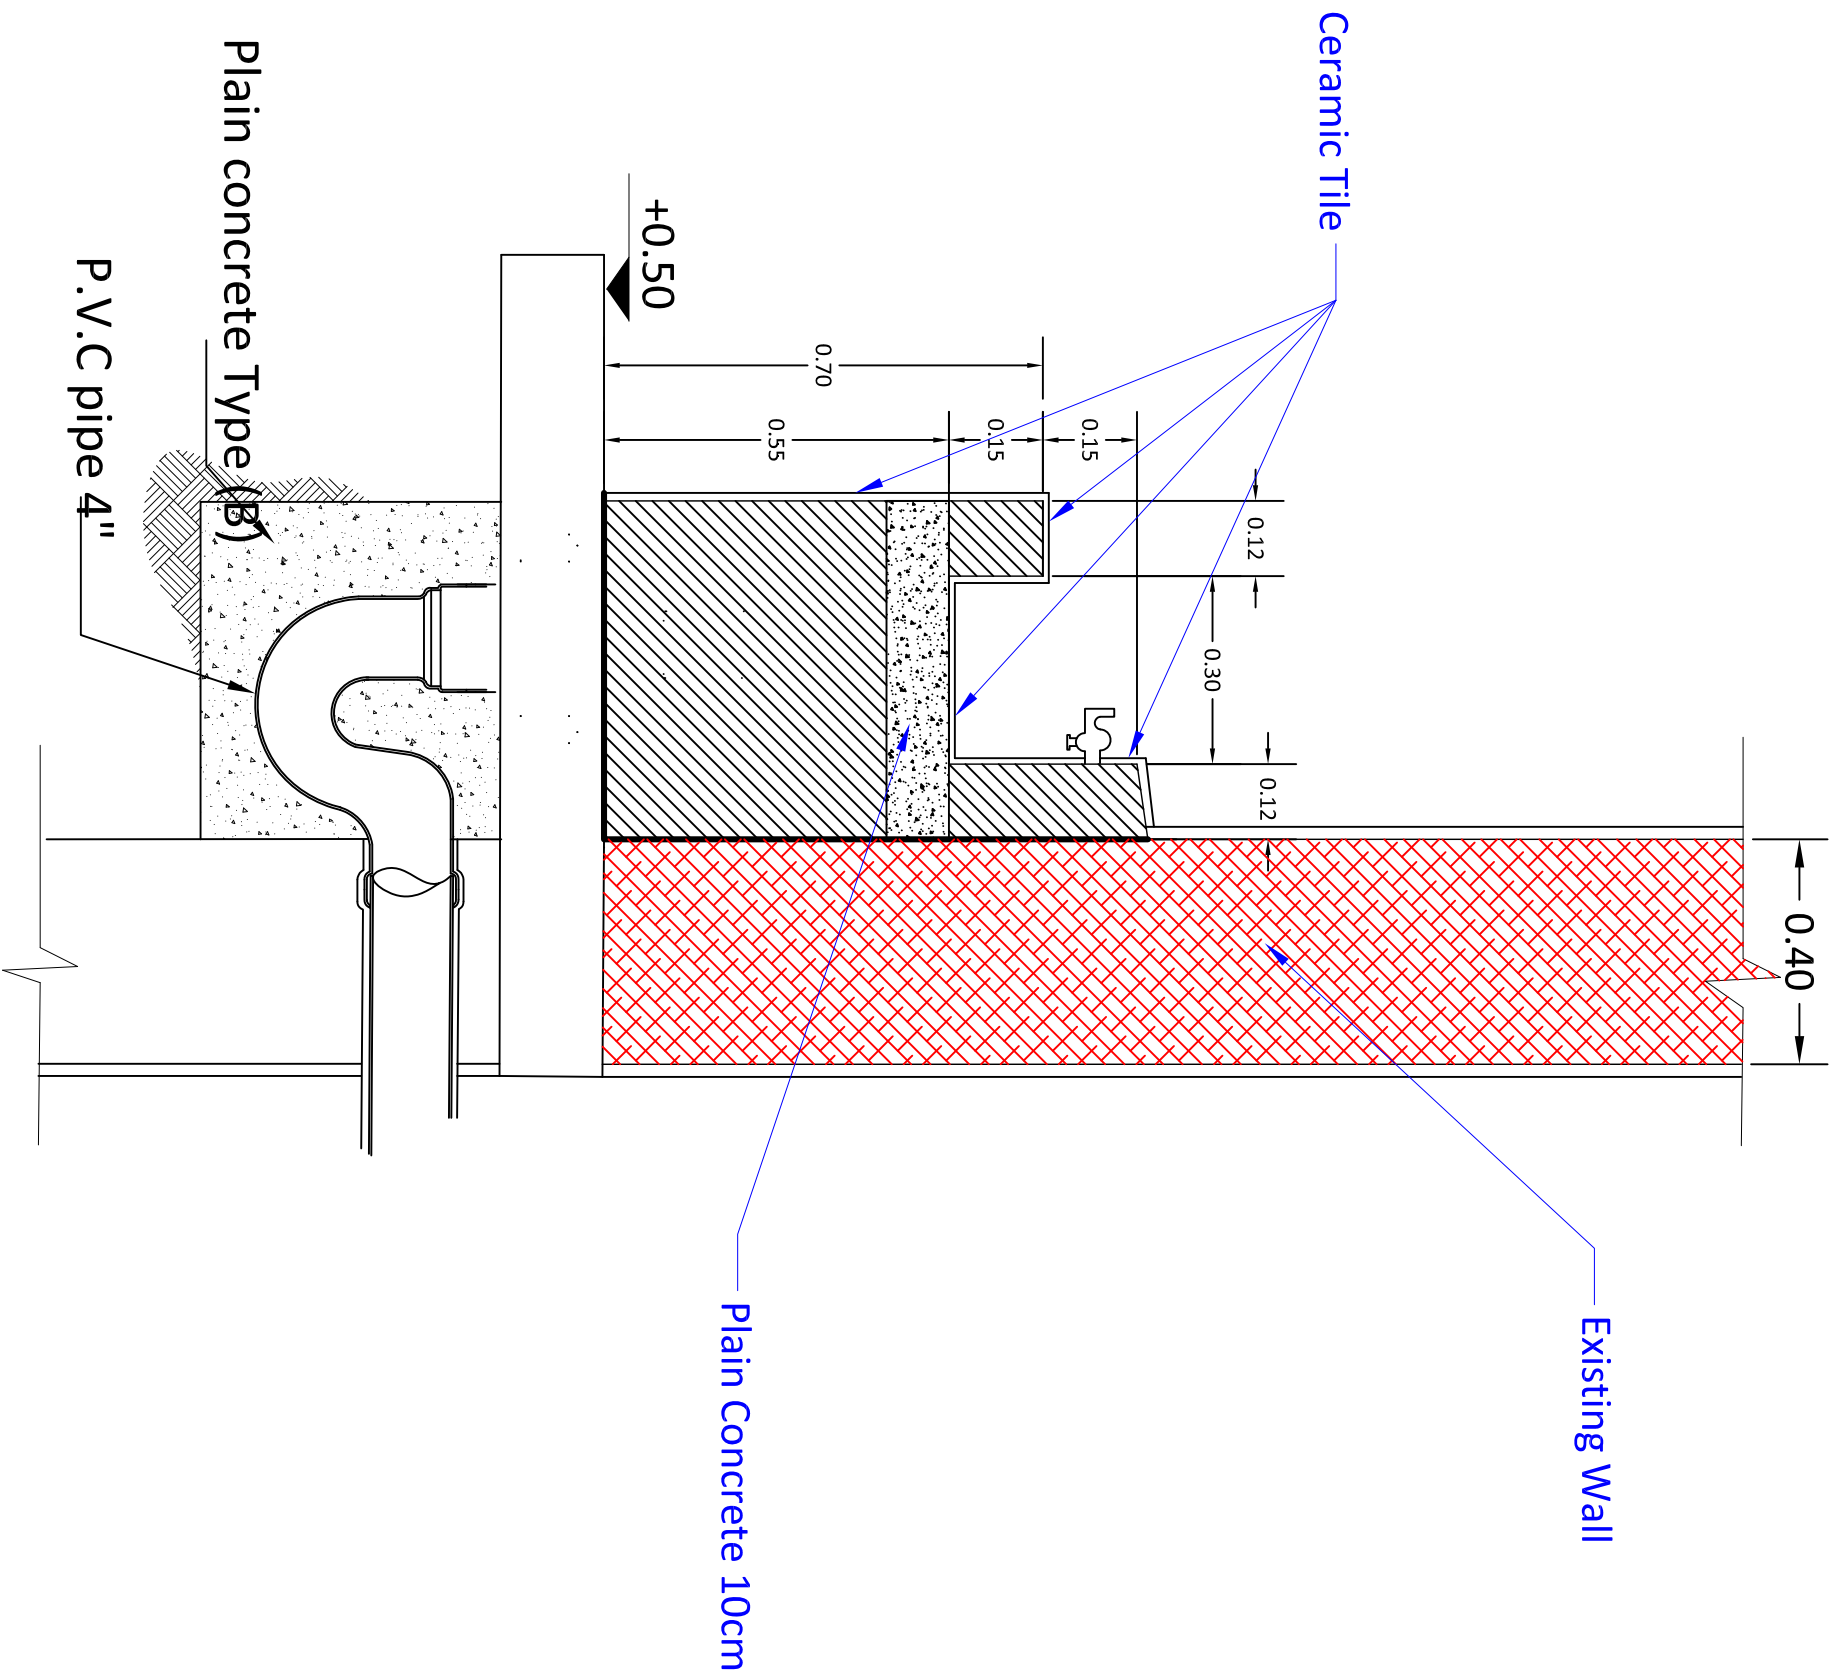

Water Drinking Bench

Typical Drawings for Renovation		
Drawn by: Soran Rostam Aziz		
Sheet Title:		
Water Drinking Bench		
Scale: NTS	Date:	DWG No.

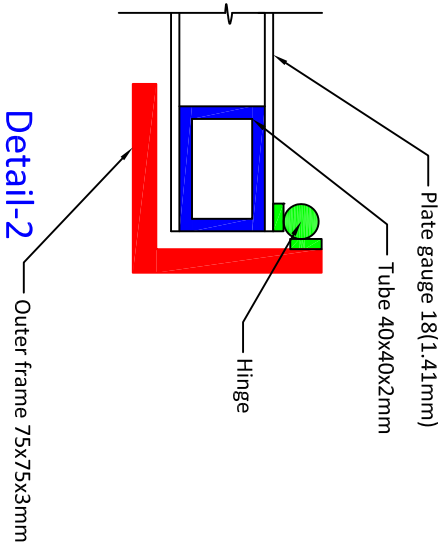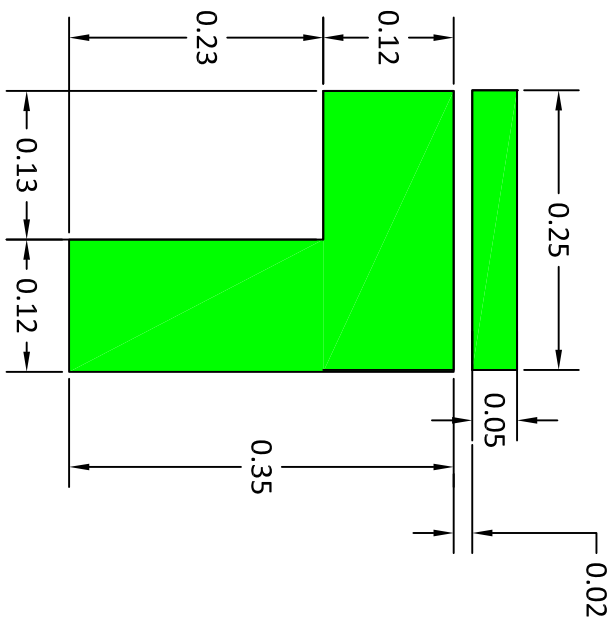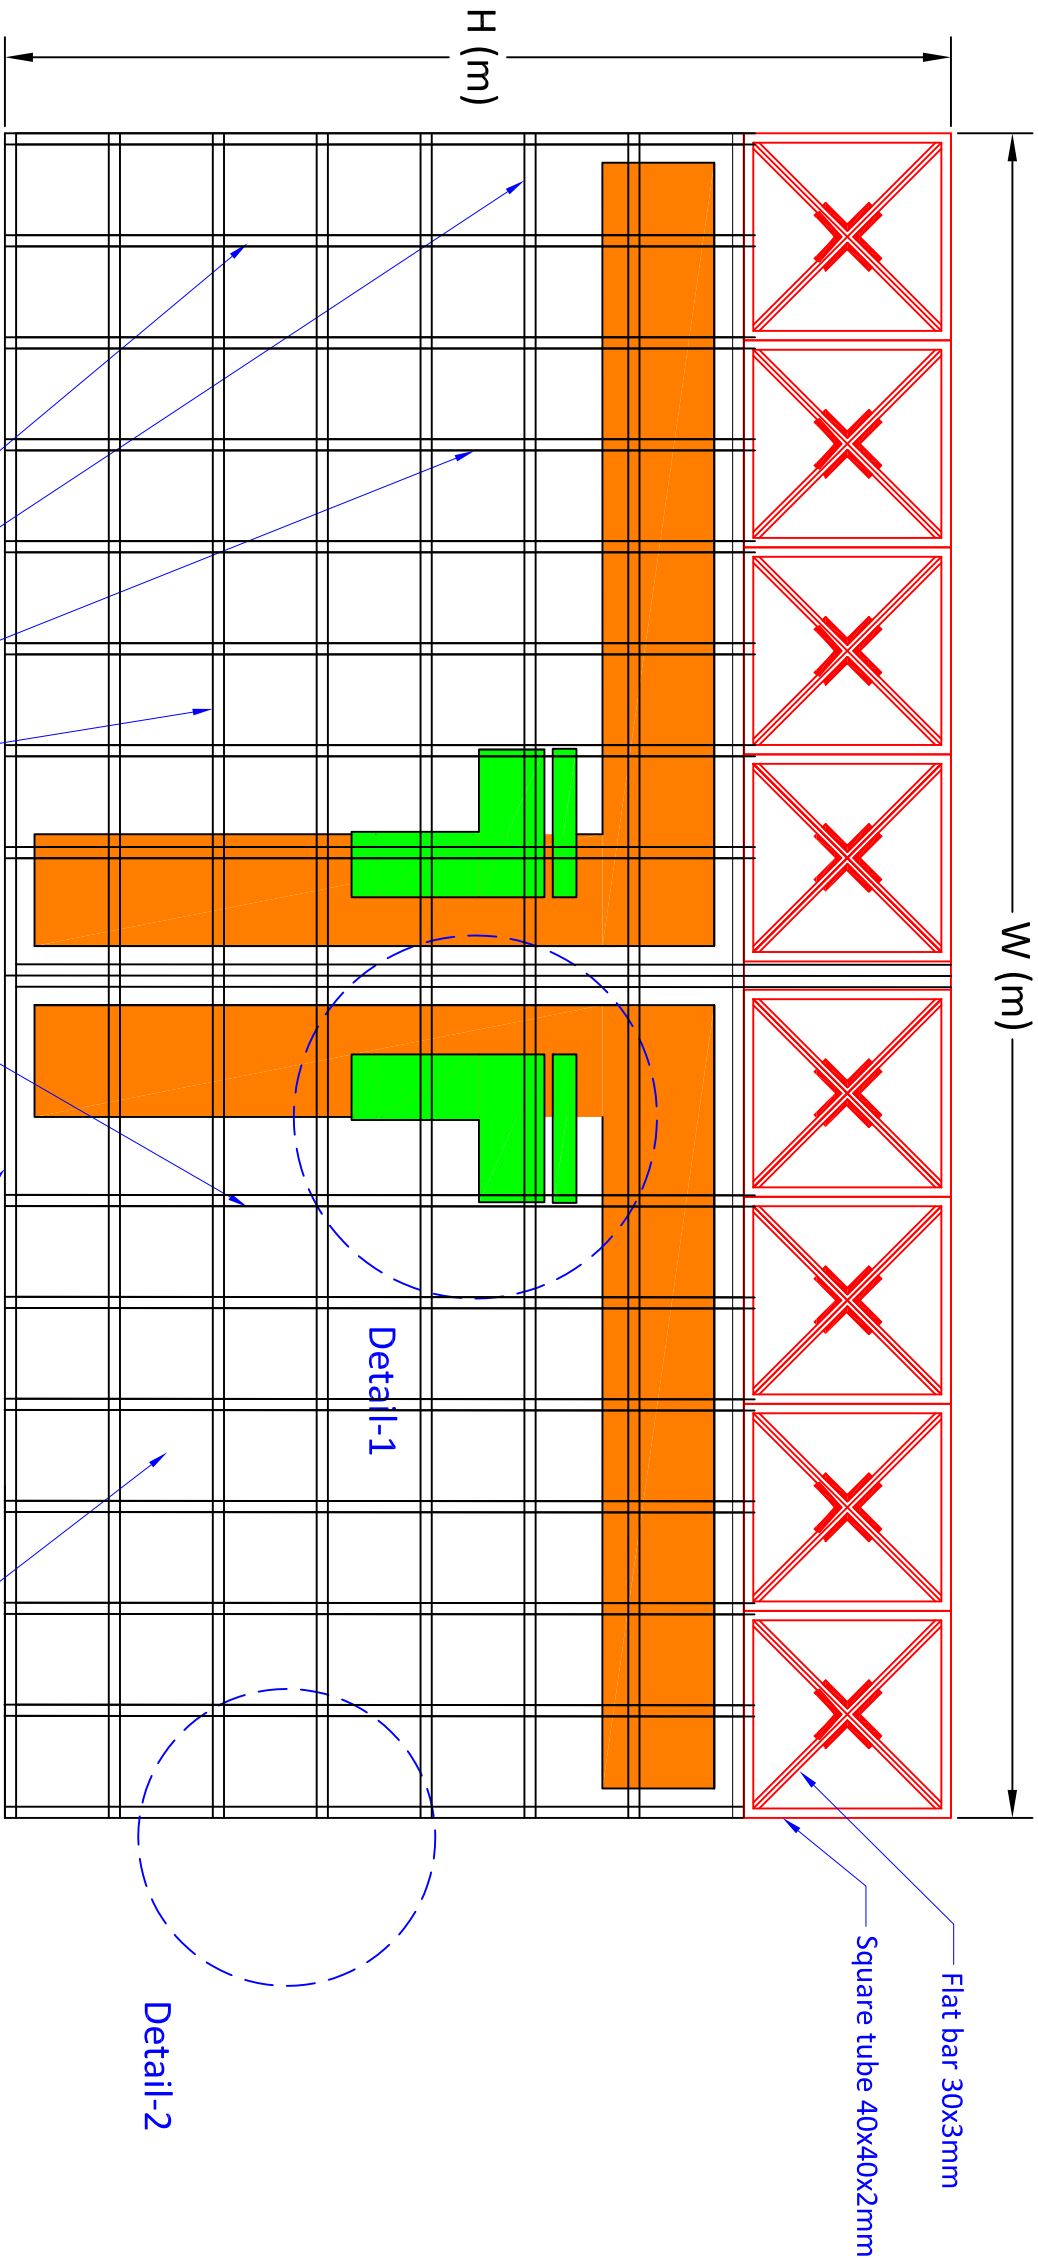

Detail of the Main Gate

Square Steel Tube 40x40x2mm (Sub dividers) @ 40cm c/c (both horizontal and vertical)

Square Steel Tube 40x40x2mm(Main Frame)

Plate gage 18(1.41mm) Double Faces

Typical Drawings for Renovation

Drawn by: Soran Rostam Aziz



Sheet Title:

Detail of Main Gate

Scale: NTS

Date:

DWG No.

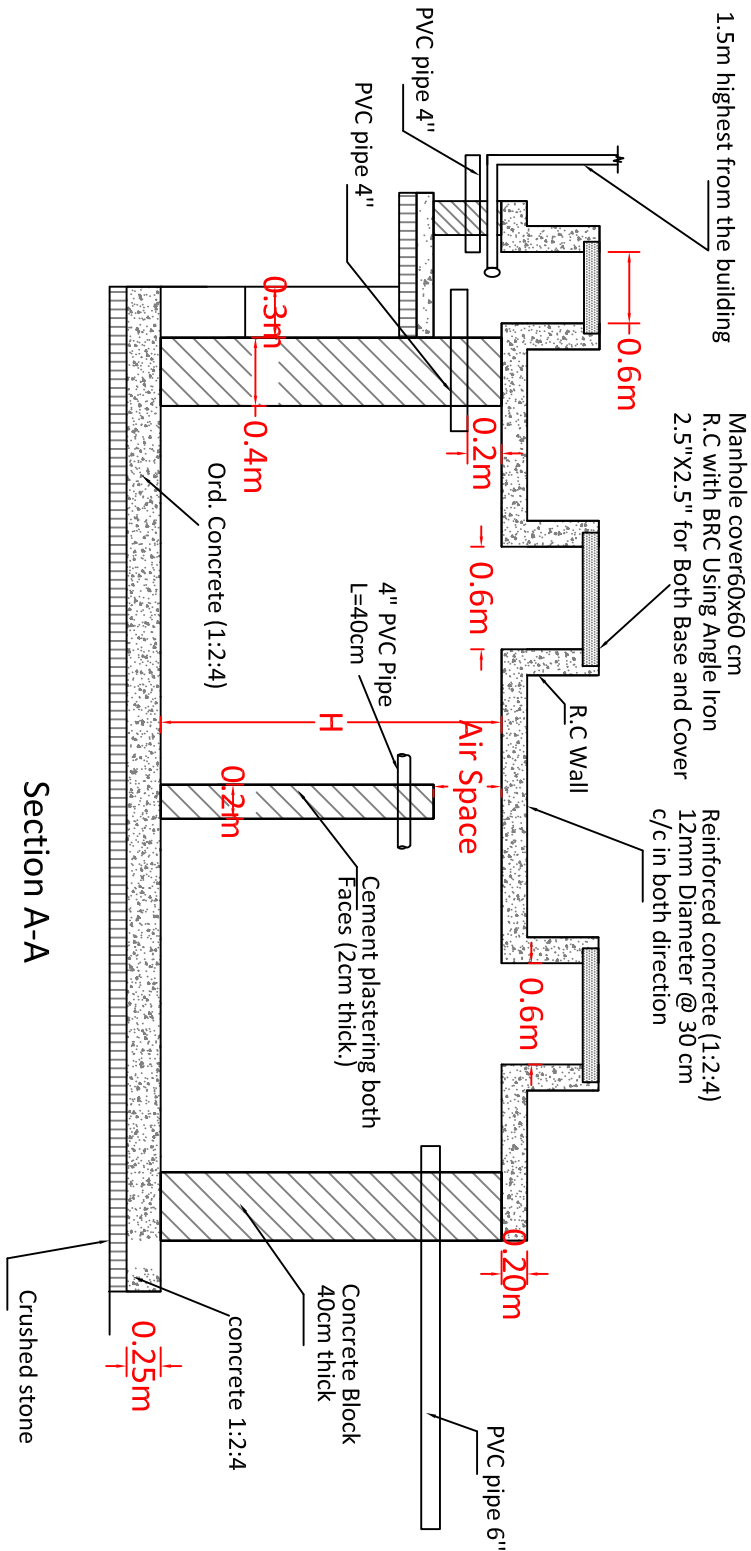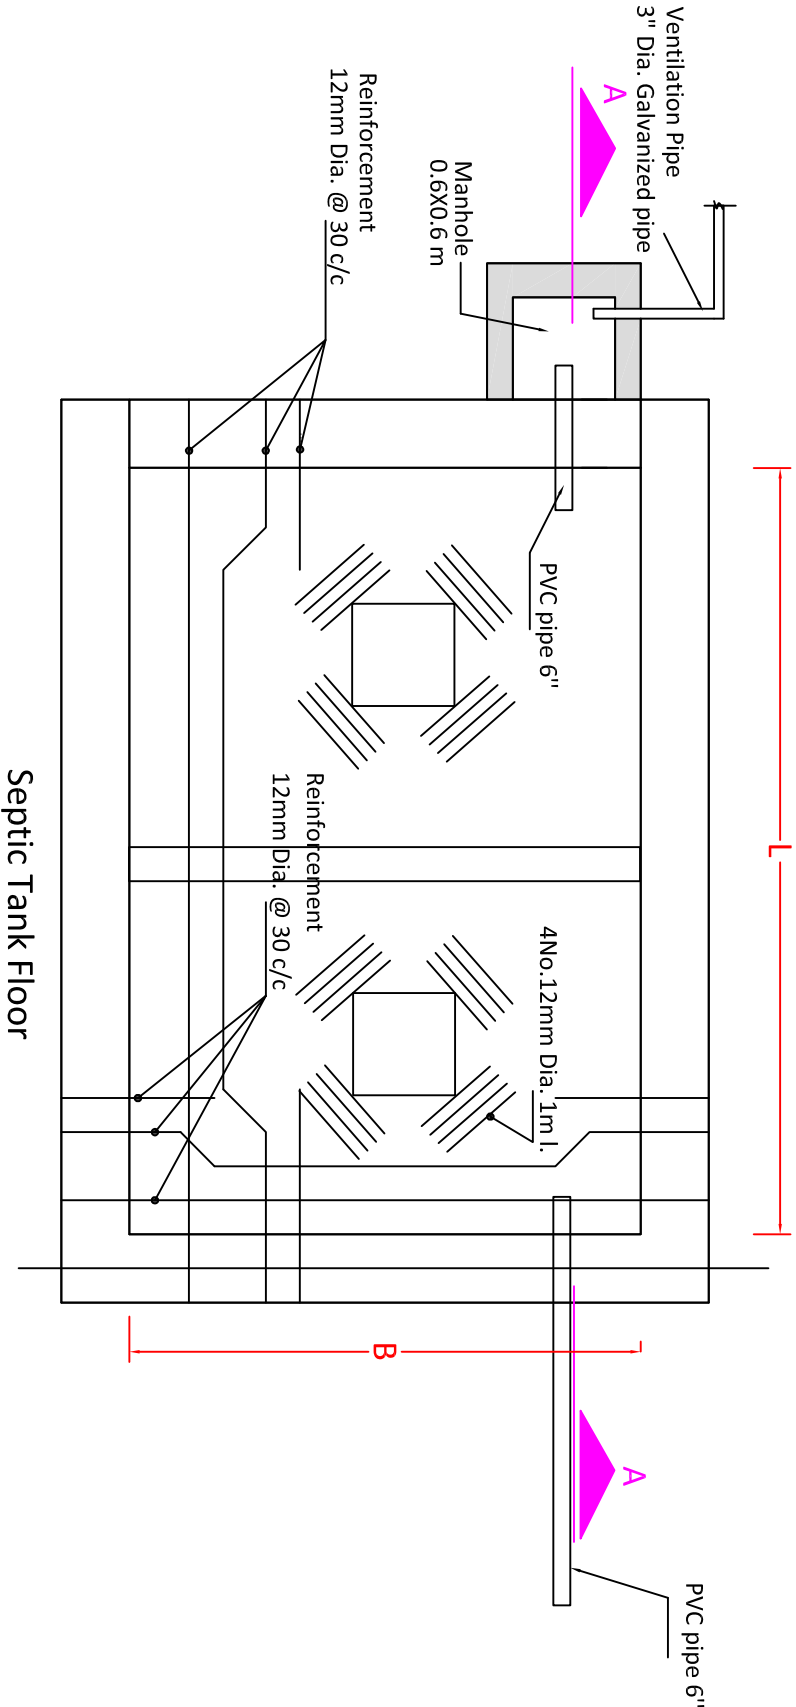

Typical Drawings for Renovation

Drawn by: Soran Rostam Aziz



Sheet Title:

Septic Tank Details

Scale: NTS


Date:

DWG No.

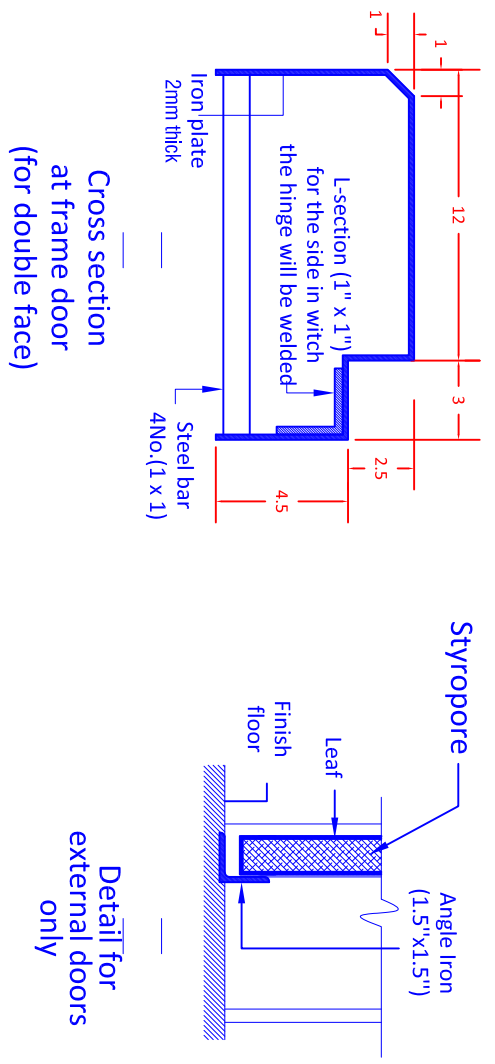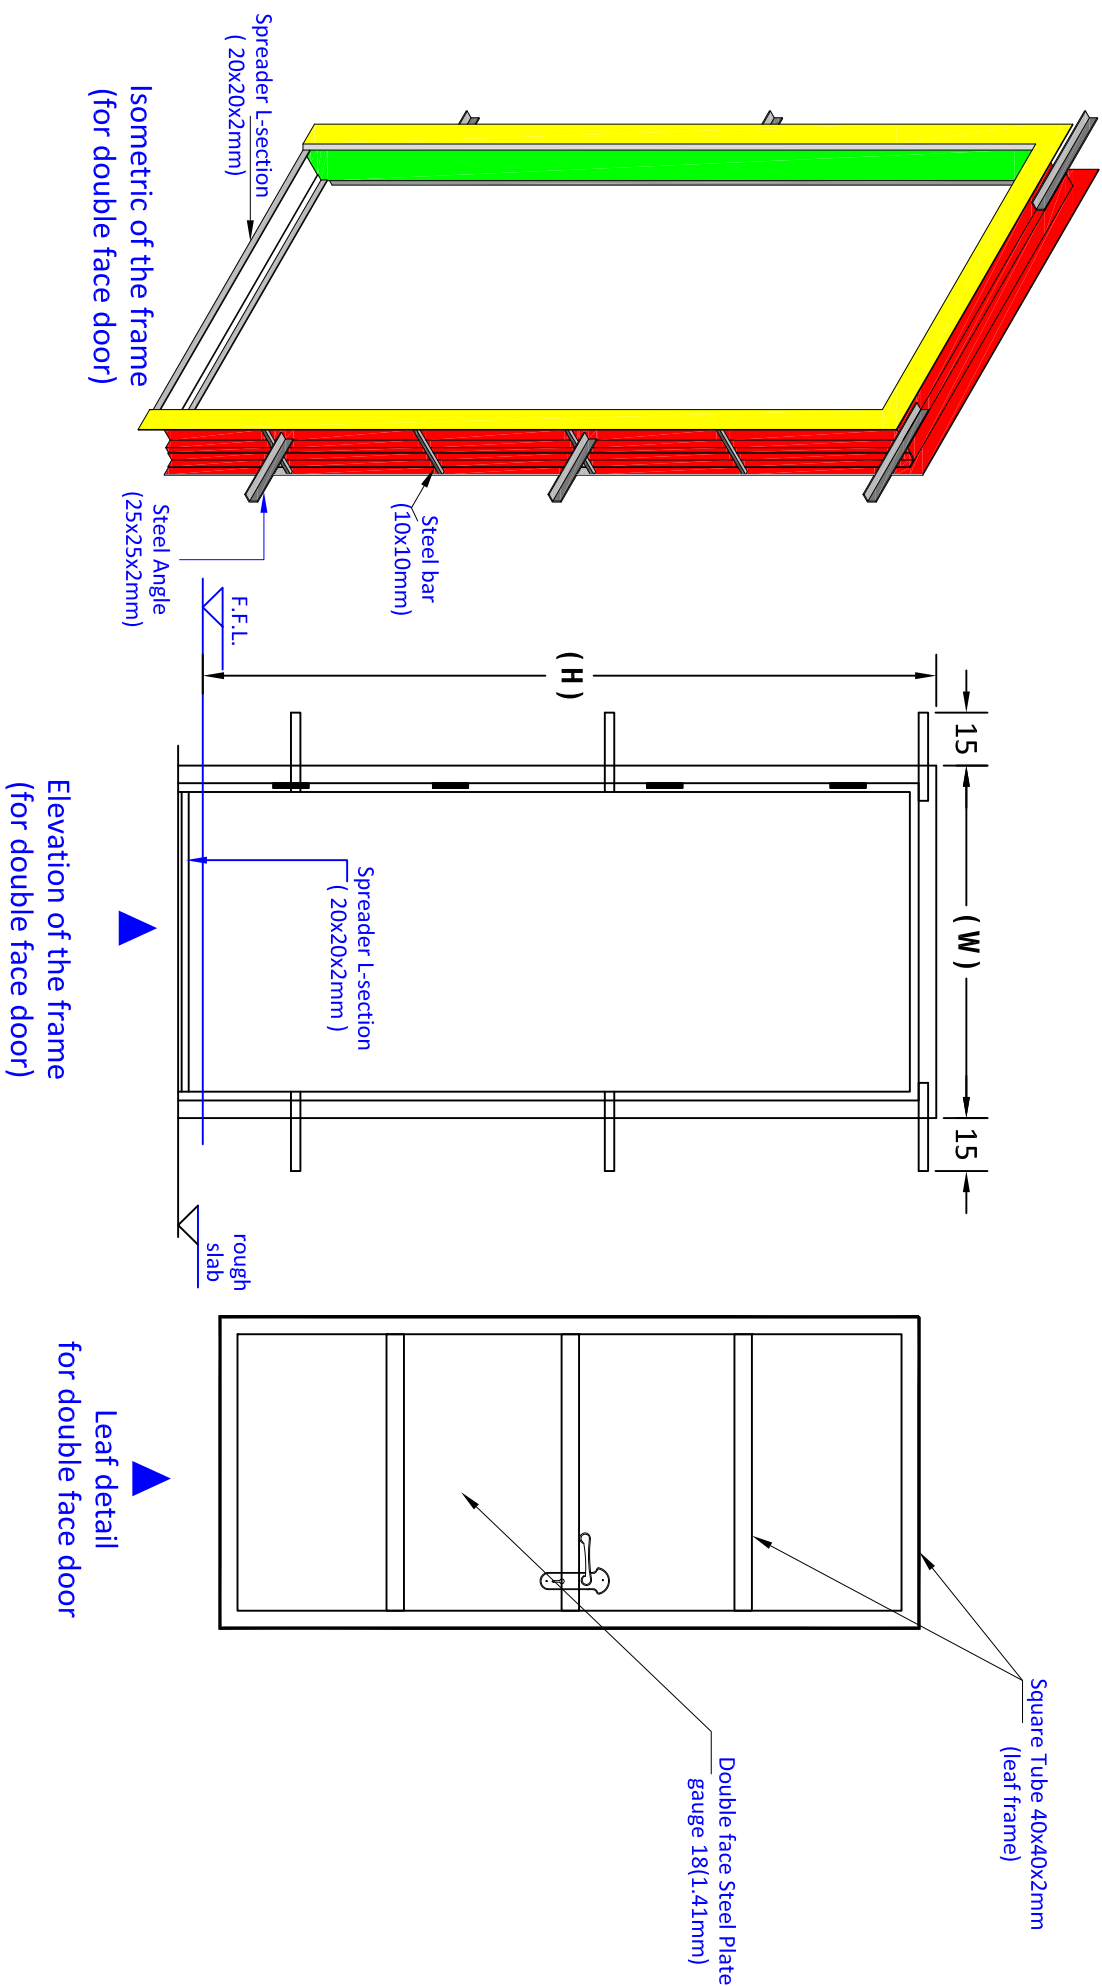


Detail of Steel Door

Typical Drawings for Renovation		
Drawn by: Soran Rostam Aziz		
Sheet Title: Detail of Single Leaf Steel Door		
Scale: NTS	Date:	DWG No.

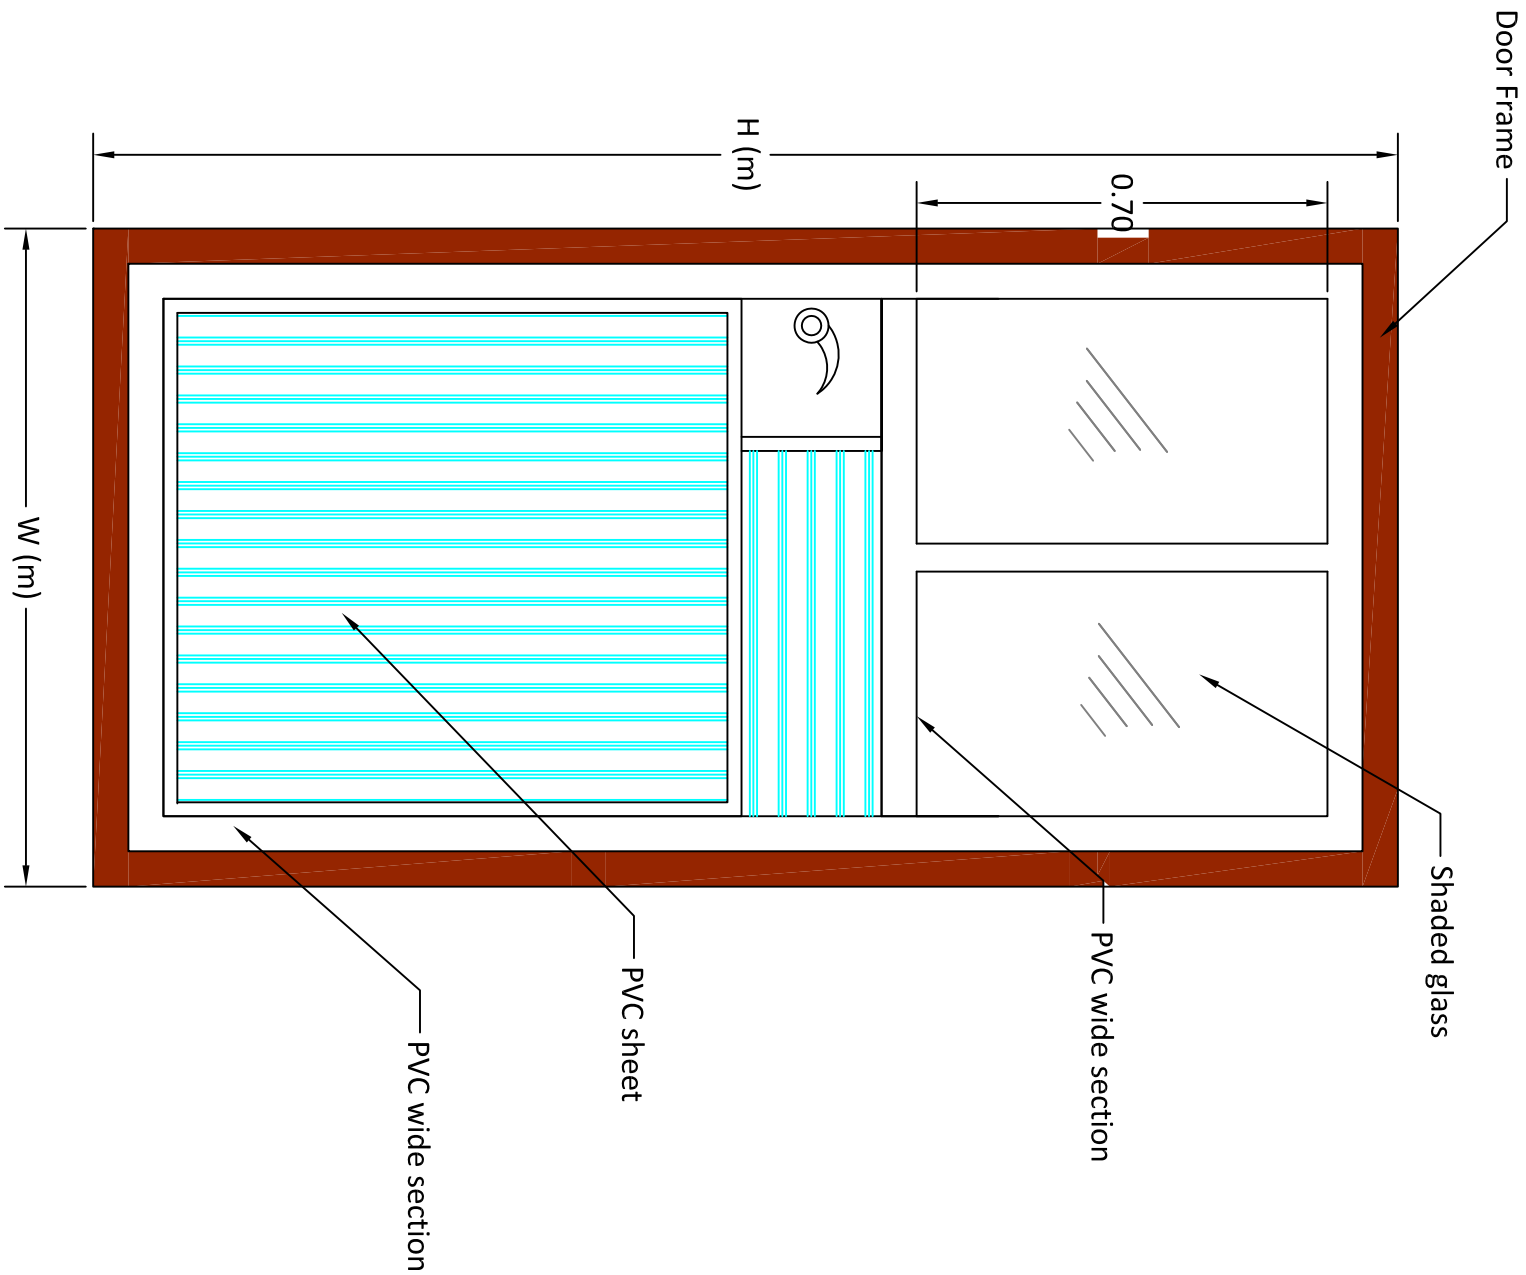

Detail of PVC Doors

Typical Drawings for Renovation		
Drawn by: Soran Rostam Aziz		
Sheet Title:		
Detail of Single PVC Doors		
Scale: NTS	Date:	DWG No.

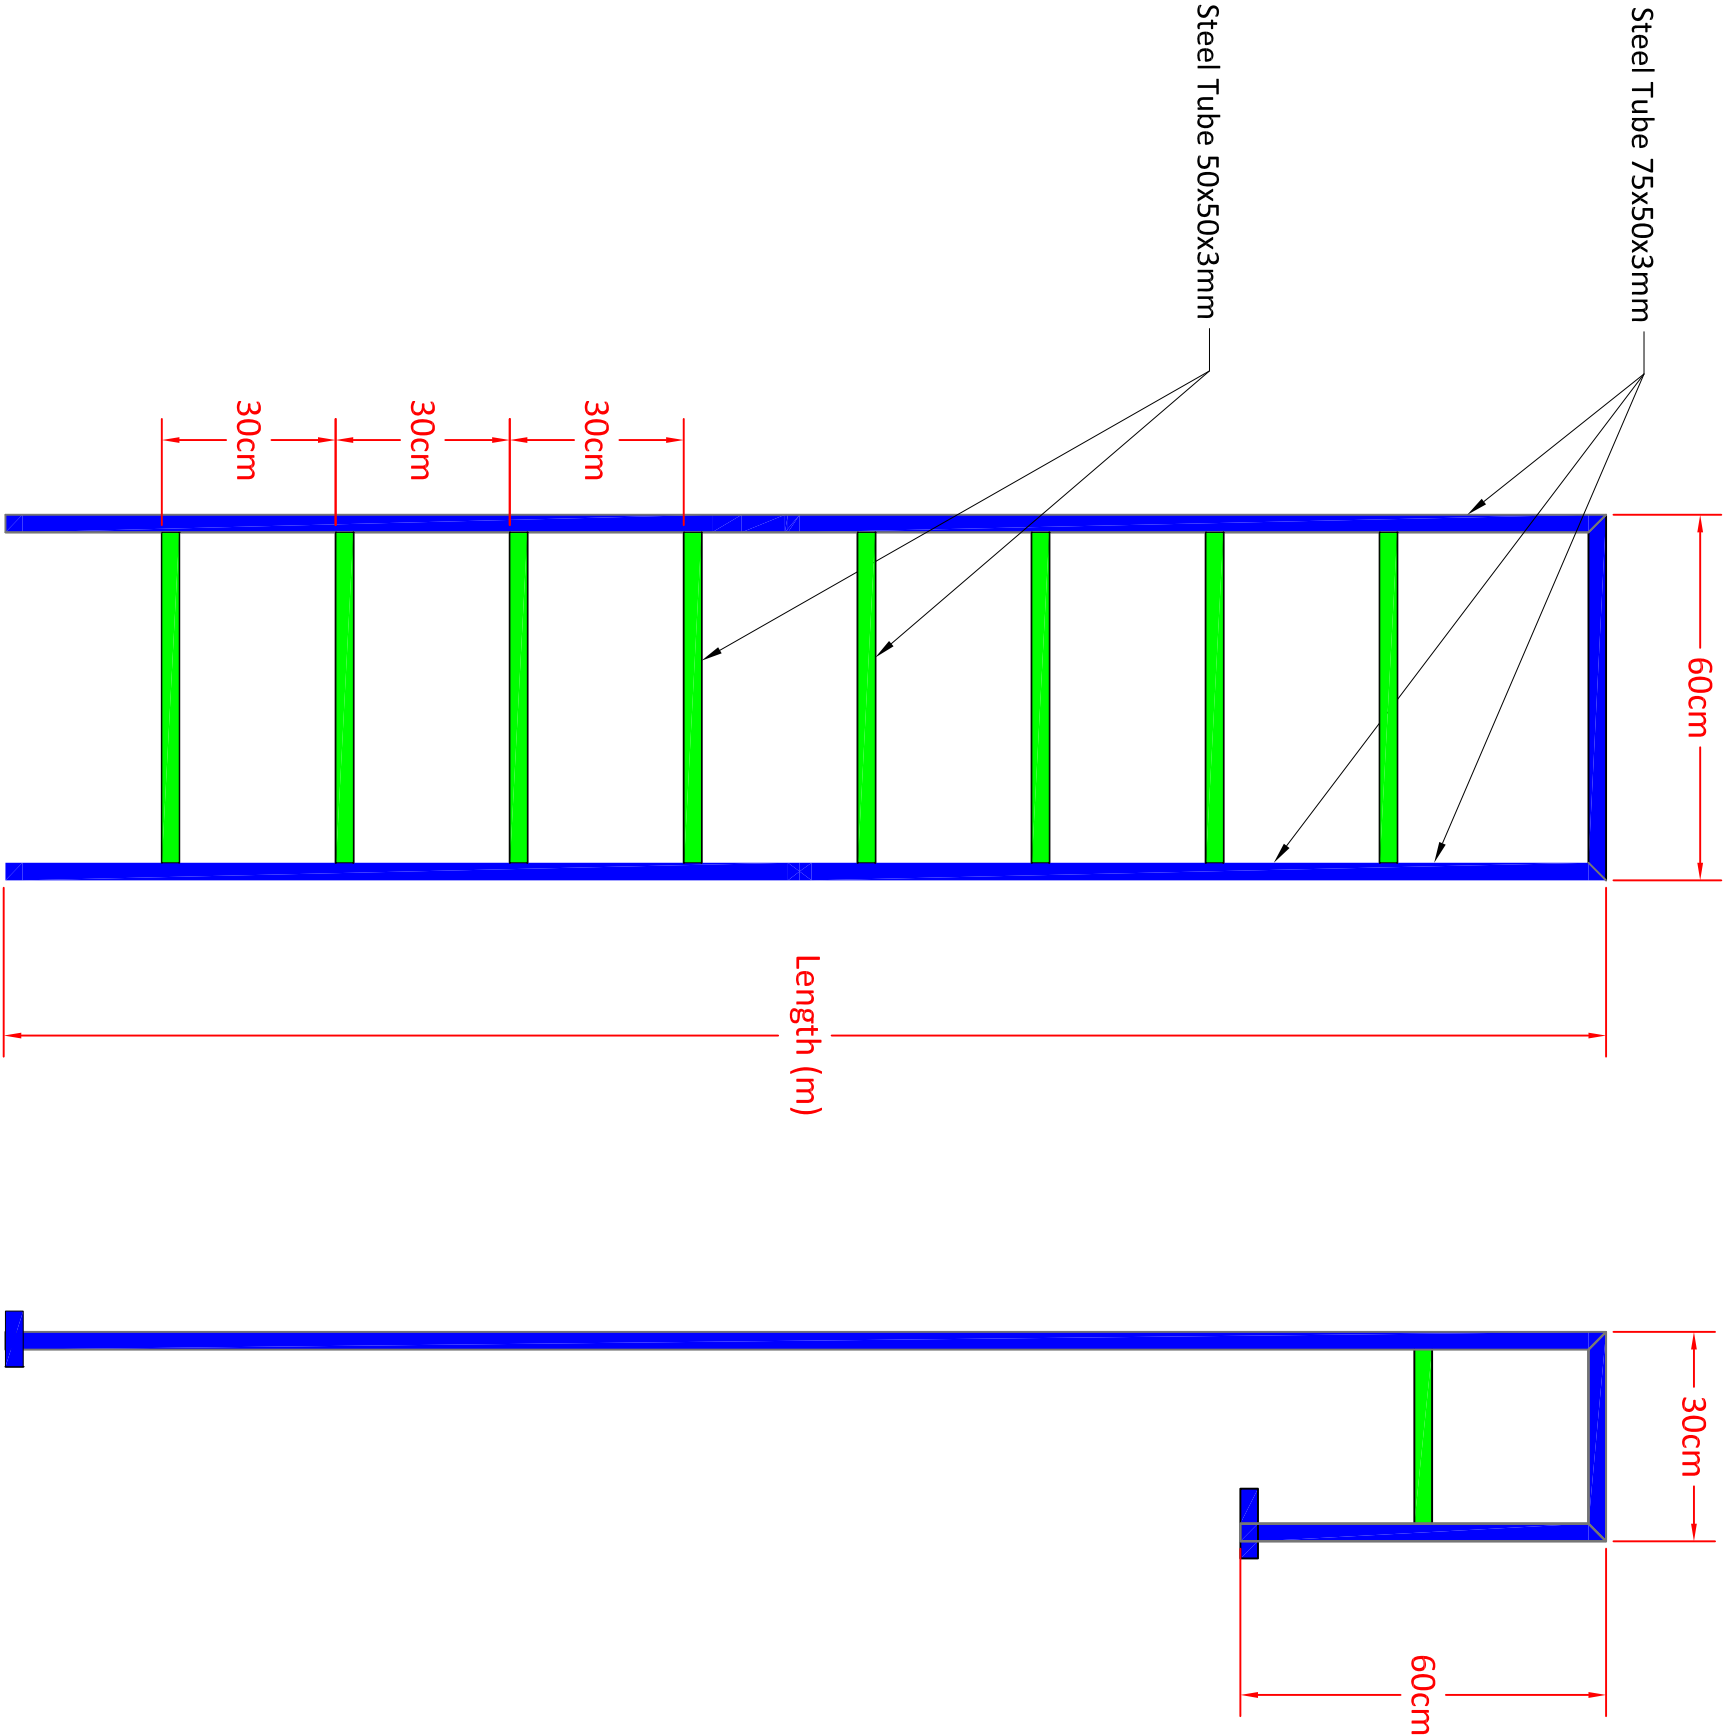

Typical Drawings for Renovation

Drawn by: Soran Rostam Aziz




Sheet Title:

Detail of Steel Ladder

Scale: NTS



Date:

DWG No.

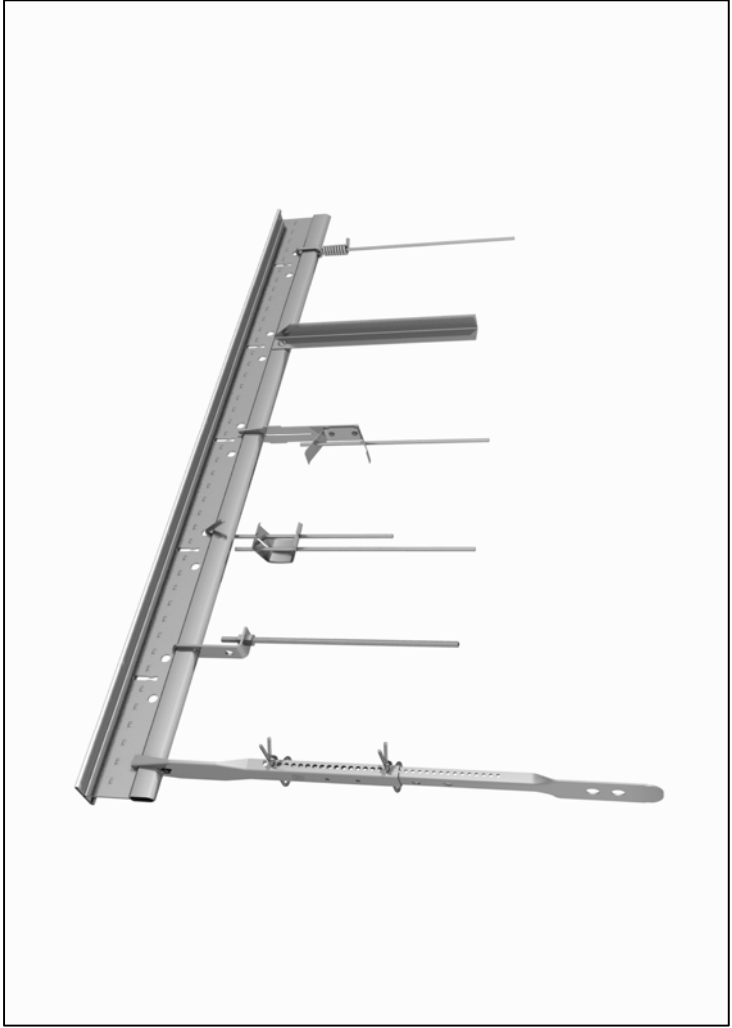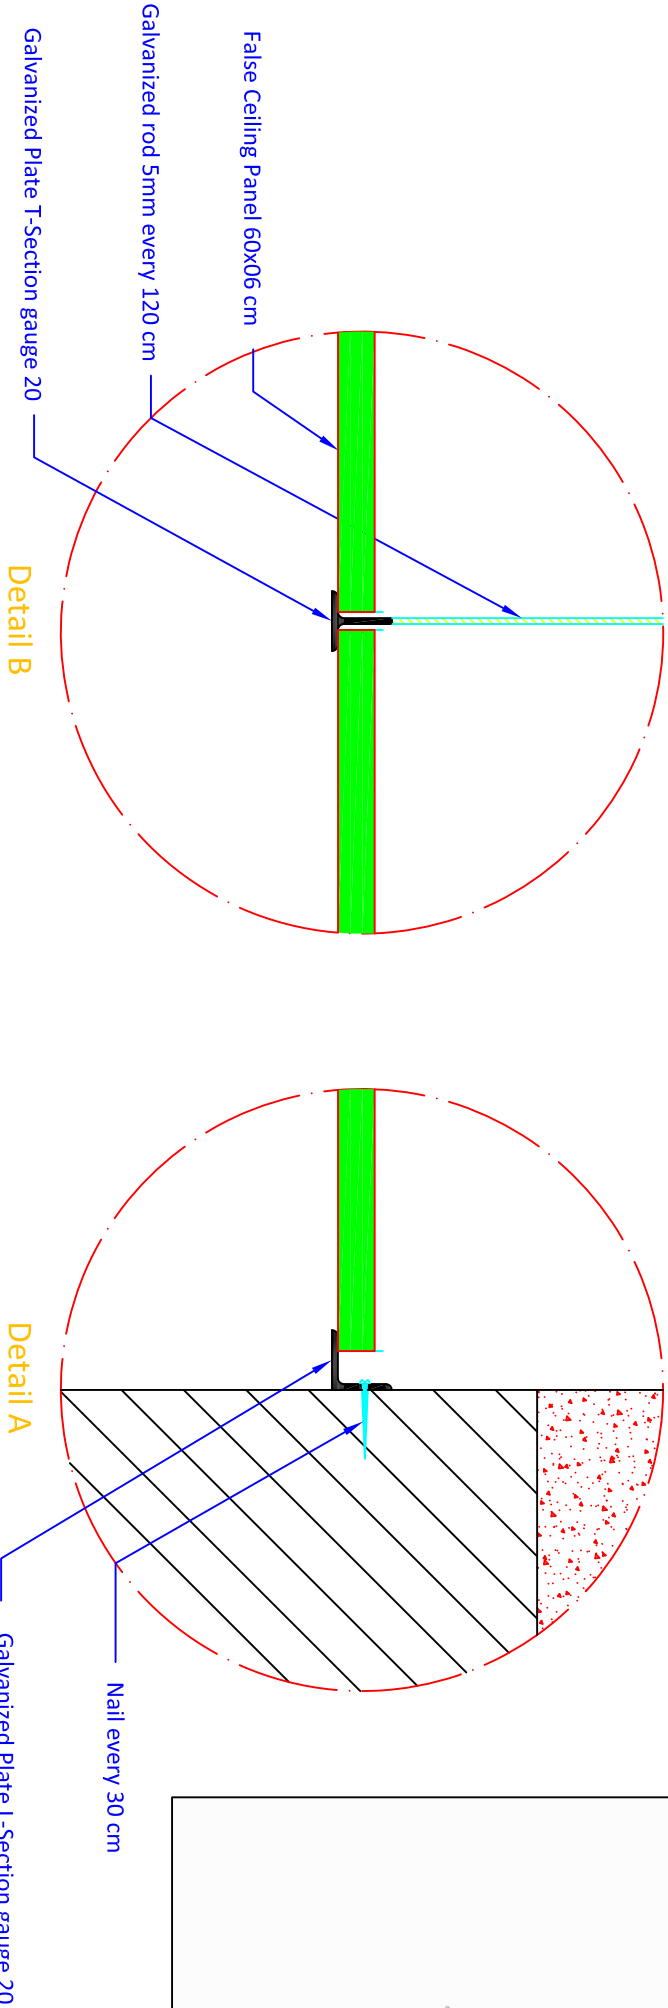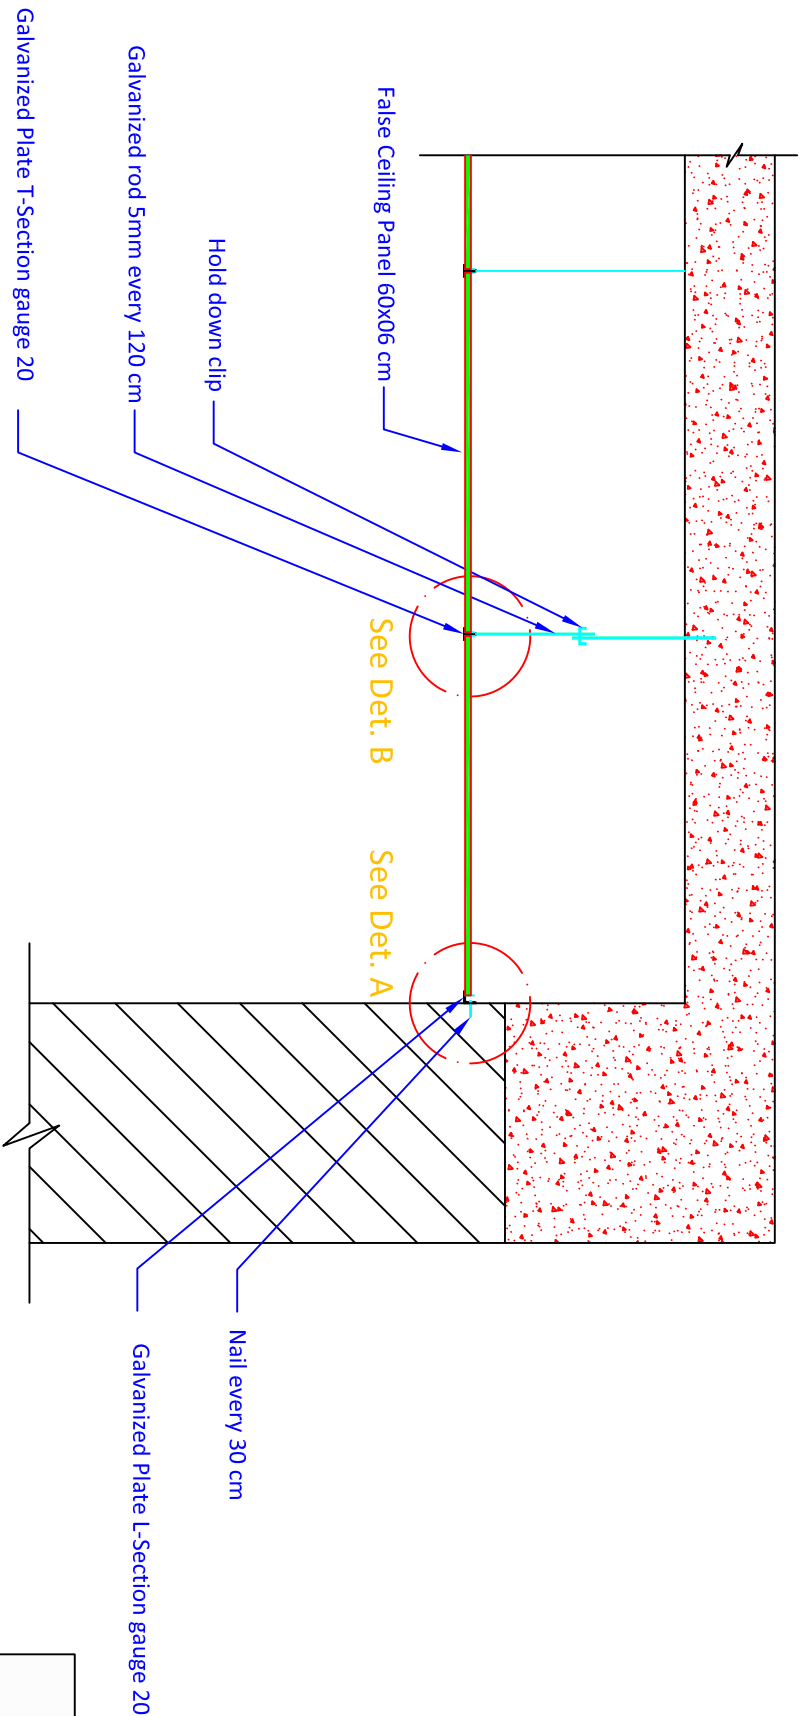


Detail of Suspended Ceilings

Typical Drawings for Renovation			
Drawn by: Soran Rostam Aziz			
Sheet Title:			
Detail of Suspended Ceilings			
Scale: NTS	Date:	DWG No.	

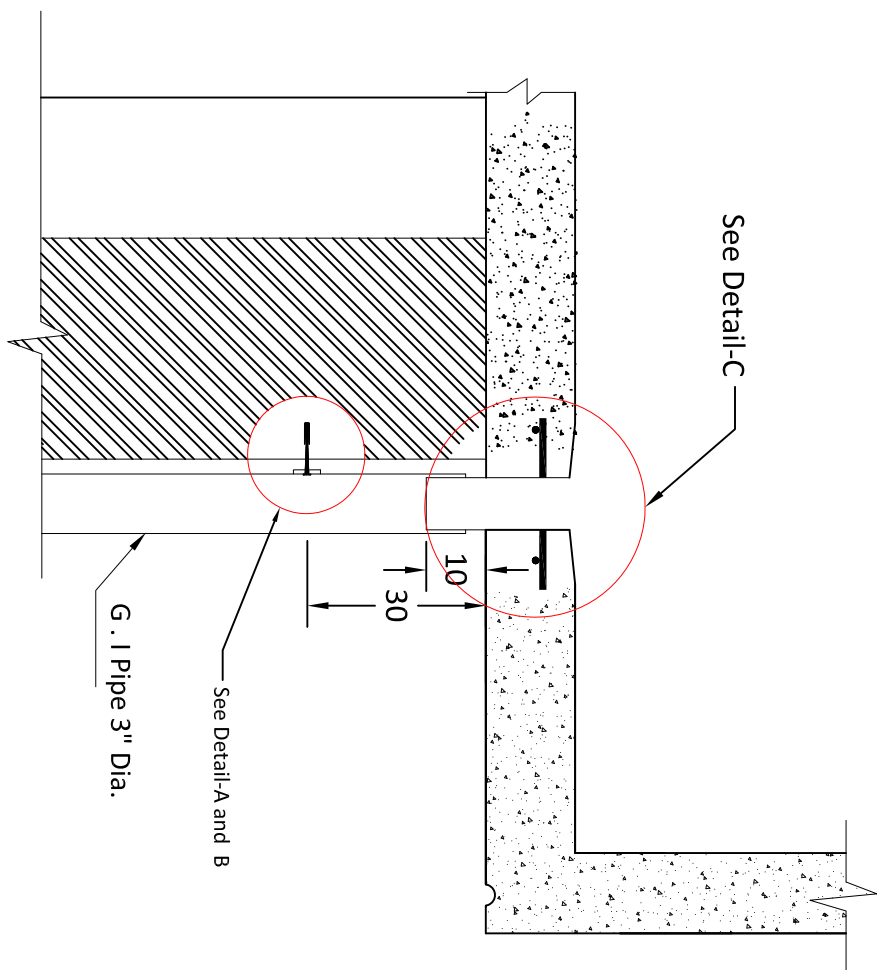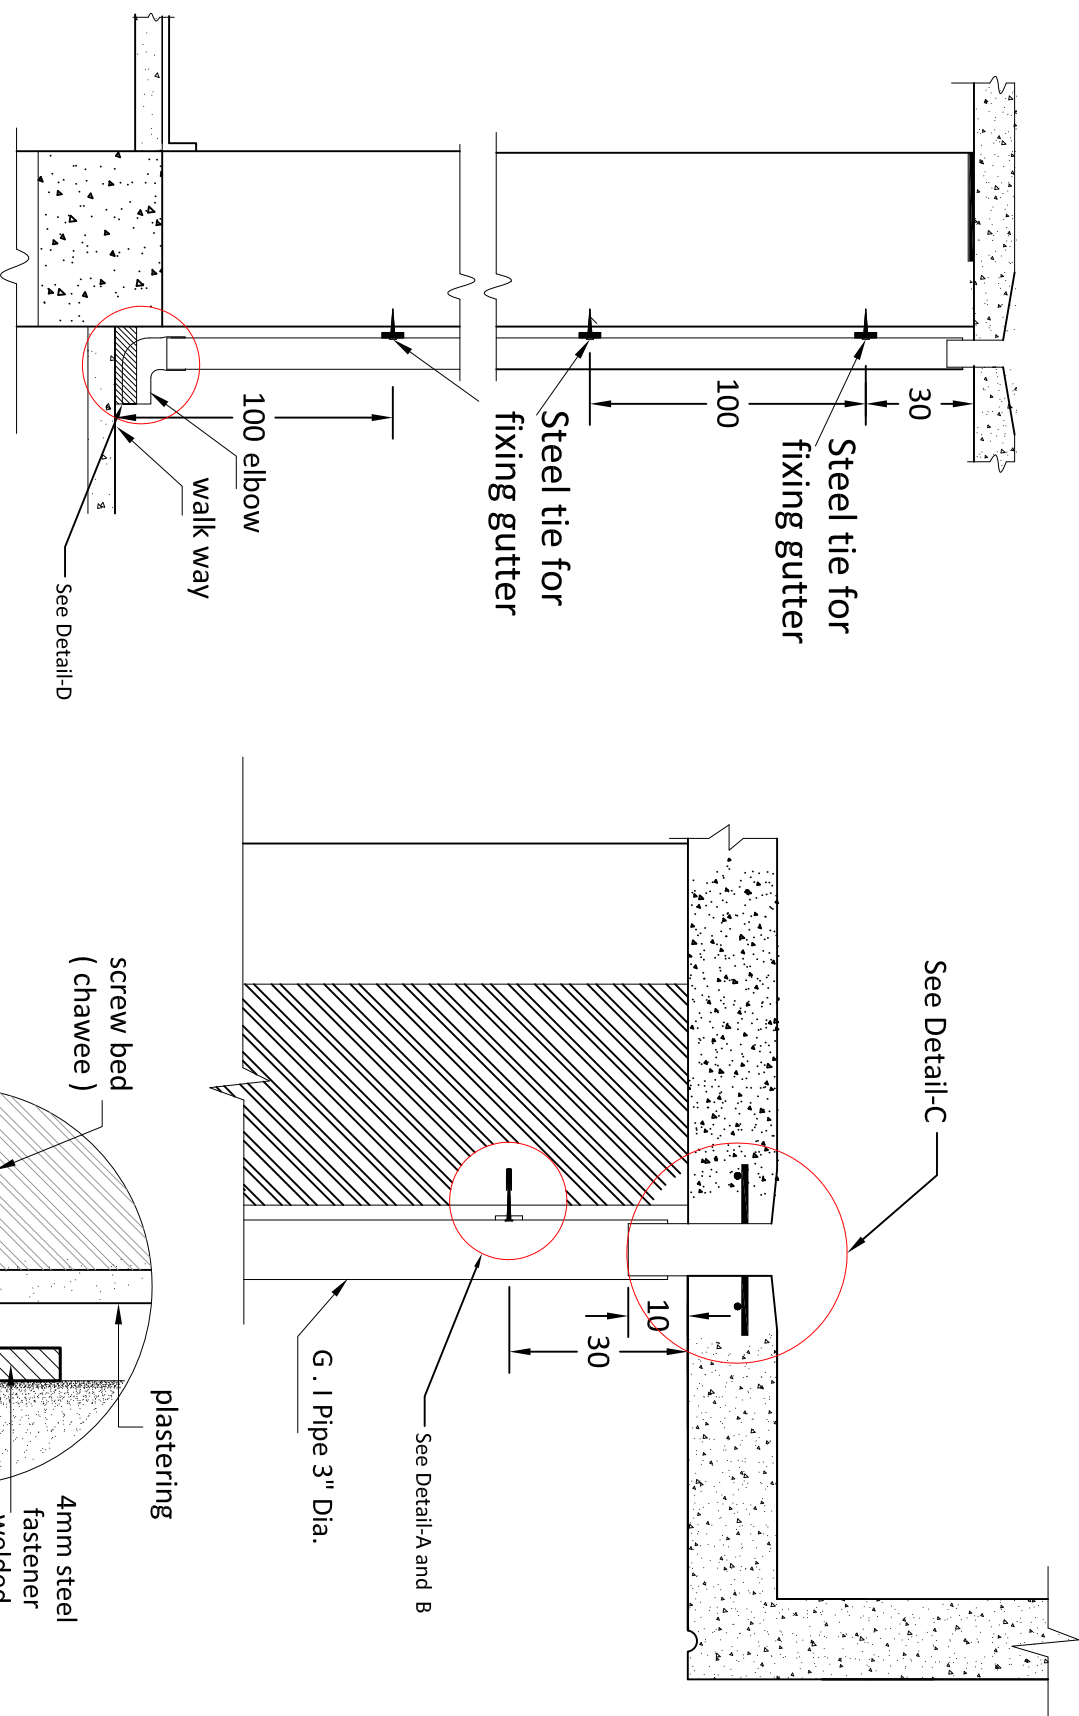


Section


Plain Concrete

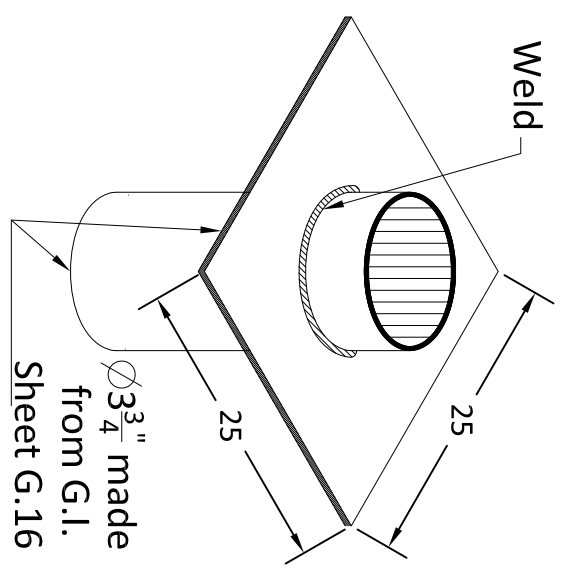


Detail-C

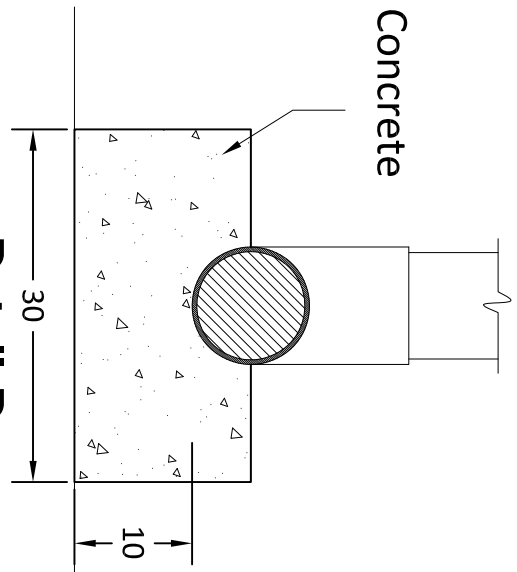

Detail-D

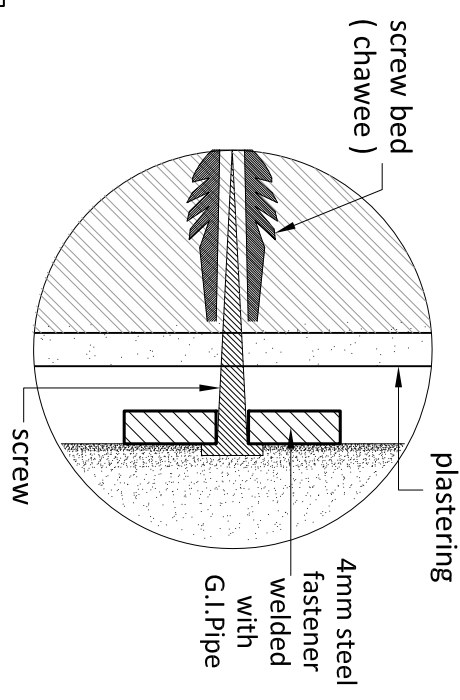

Detail-A

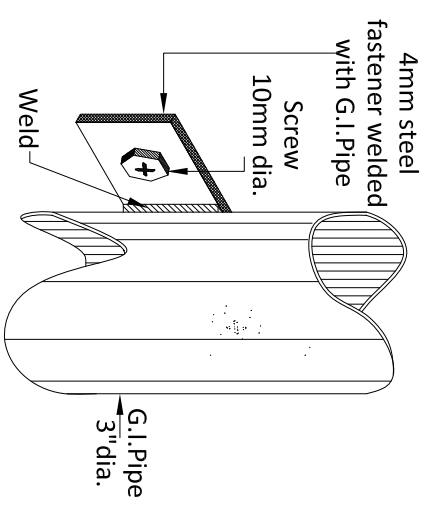

Detail-B

Detail of Roof Drain

Typical Drawings for Renovation

Drawn by: Soran Rostam Aziz



Sheet Title:

Detail of Roof Drain

Scale: NTS

Date:

DWG No.

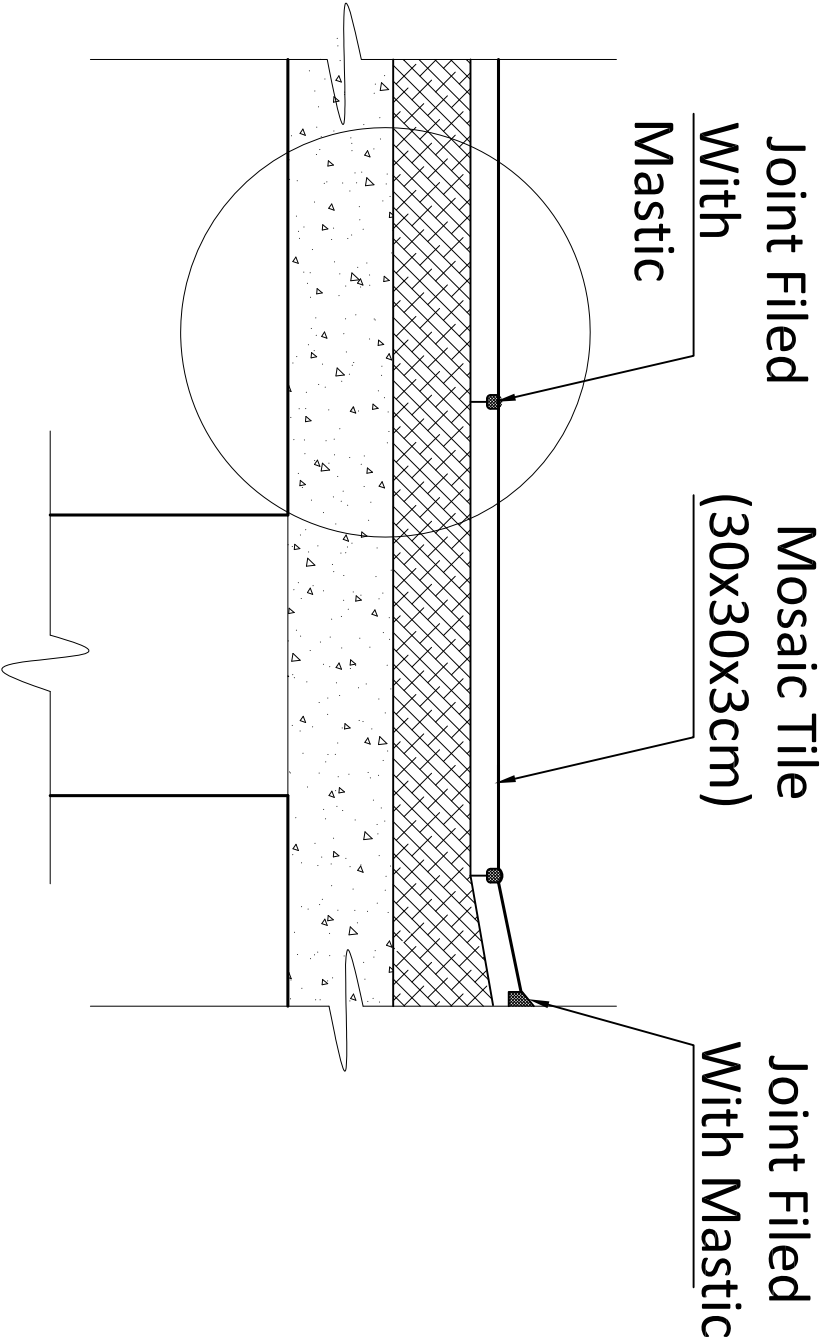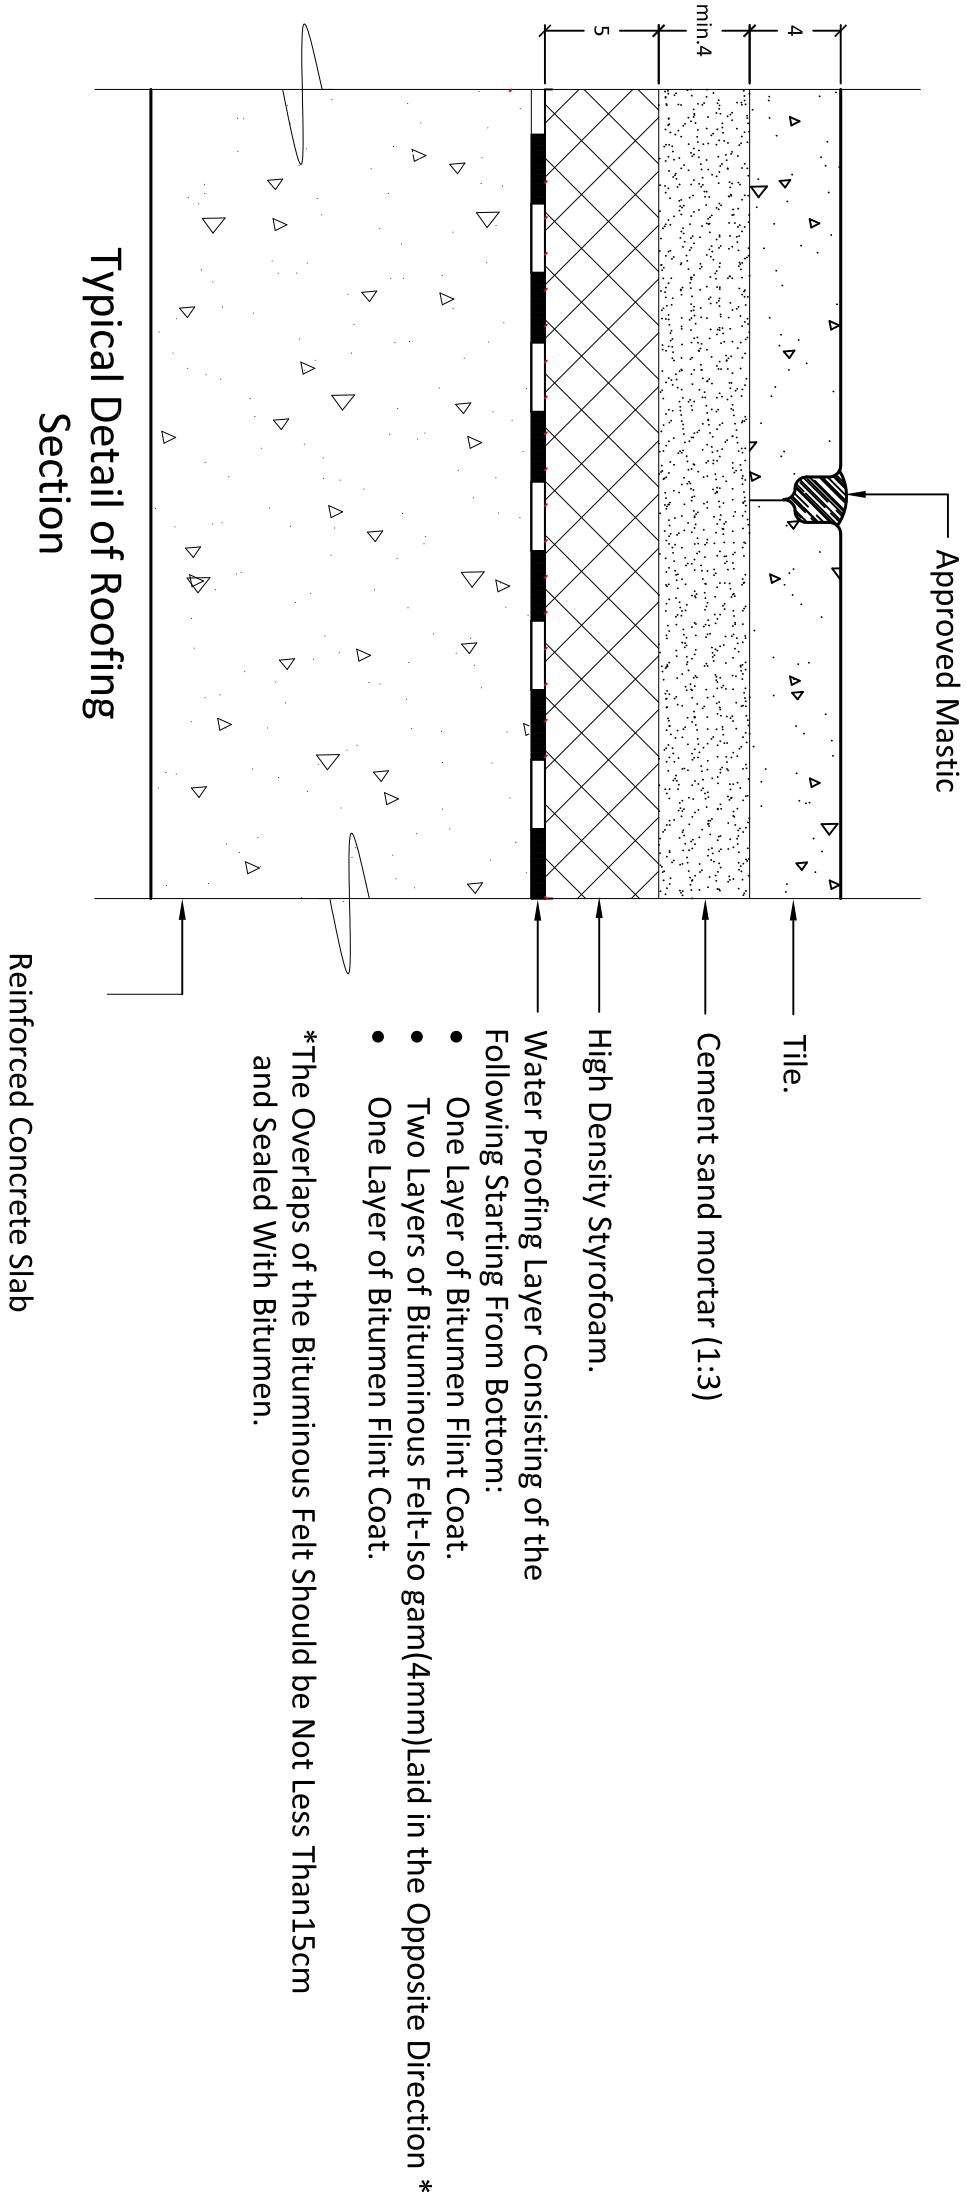

Typical Drawings for Renovation		
Drawn by: Soran Rostam Aziz		
Sheet Title:		
Detail of Roofing System		
Scale: NTS	Date:	DWG No.







