

NOTE

- 1. All block wall thickness = 225mm except otherwise stated.
- 2. Cover to reinforcement must not be less than 25mm.
- 3. All lap length should be 45D.

DESIGN CONSULTANT

Ing Sahr J. N. Mbayo

Technical and Architectural design  
Engineers/AutoCAD technicians

Drawn by: Ing Aroun Rashid Wilson

Checked by: Ing Sahr J. N. Mbayo

PROJECT

PROPOSED CONSTRUCTION OF  
SOLAR POWER BOREHOLE  
WITH WATER TANKTOWER

Location

KAILAHUN

CLIENT


UNDP / SLCS

DRAWING  
DESCRIPTION

ARIEL VIEW

Scale: 1:100

Date: APRIL 2020

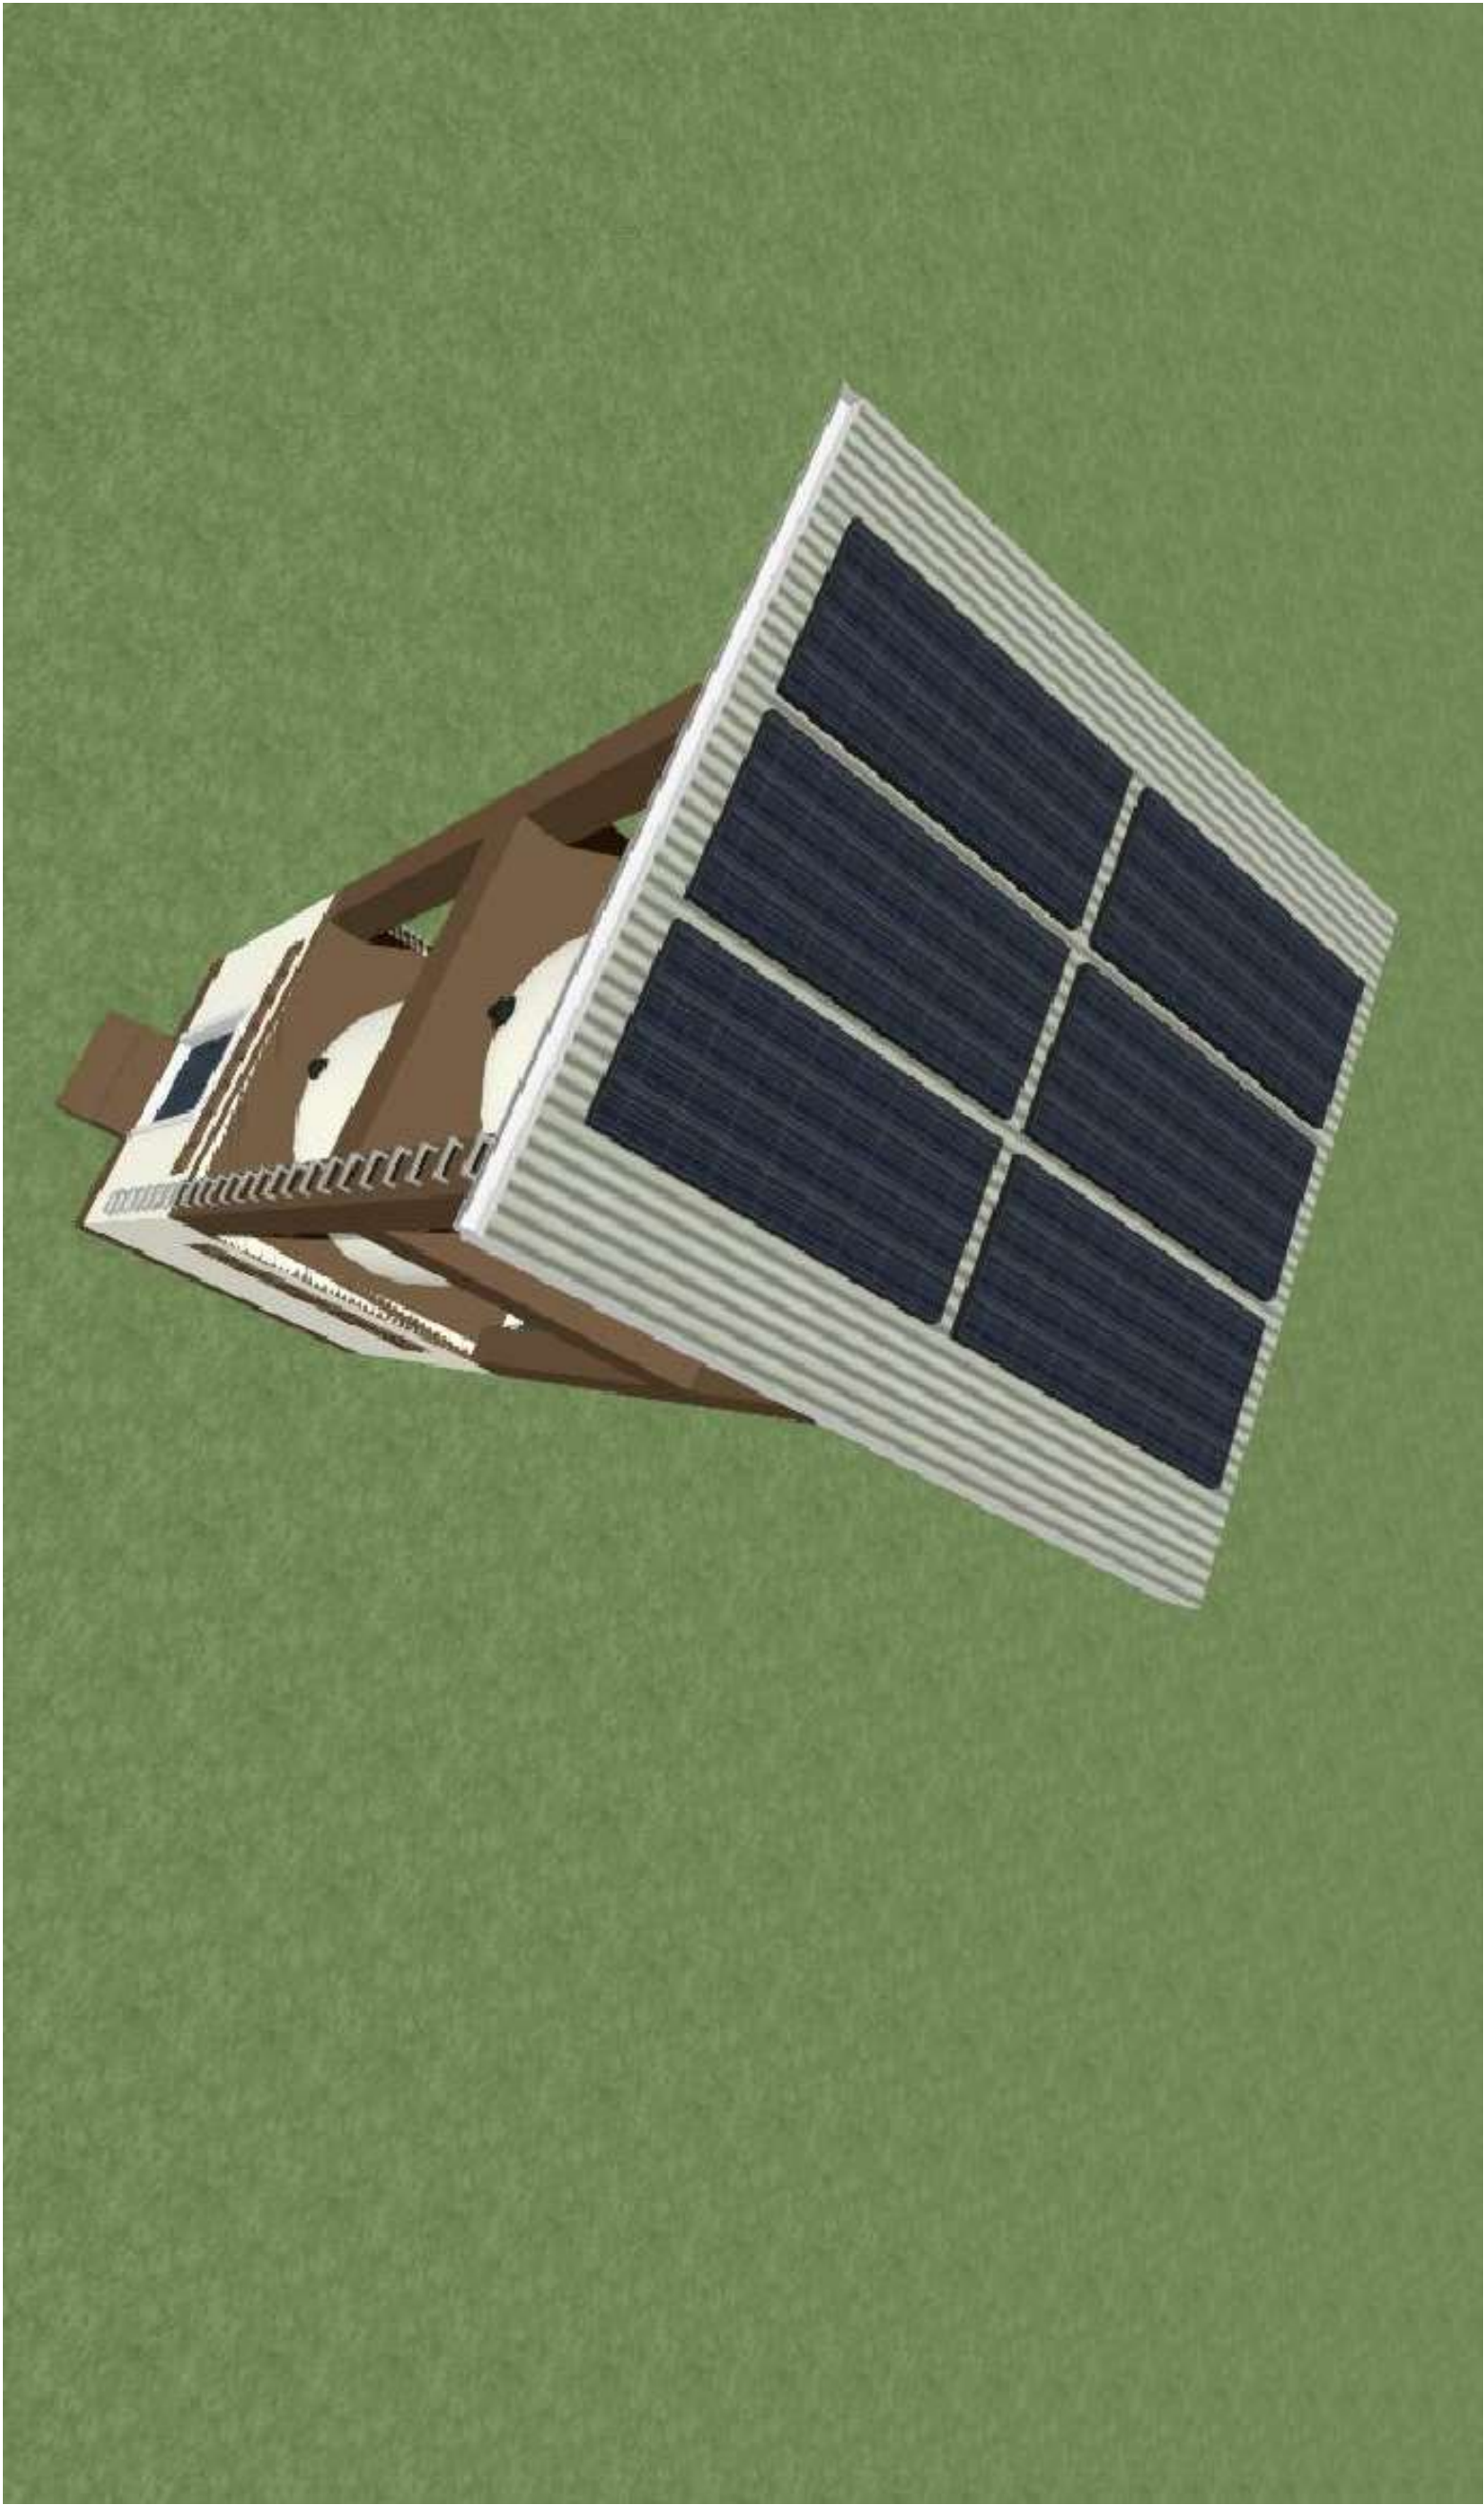

Drawing Number	Revision
----------------	----------

PTB08