


# Borehole with concrete Apron, Wall and Drainage Channel

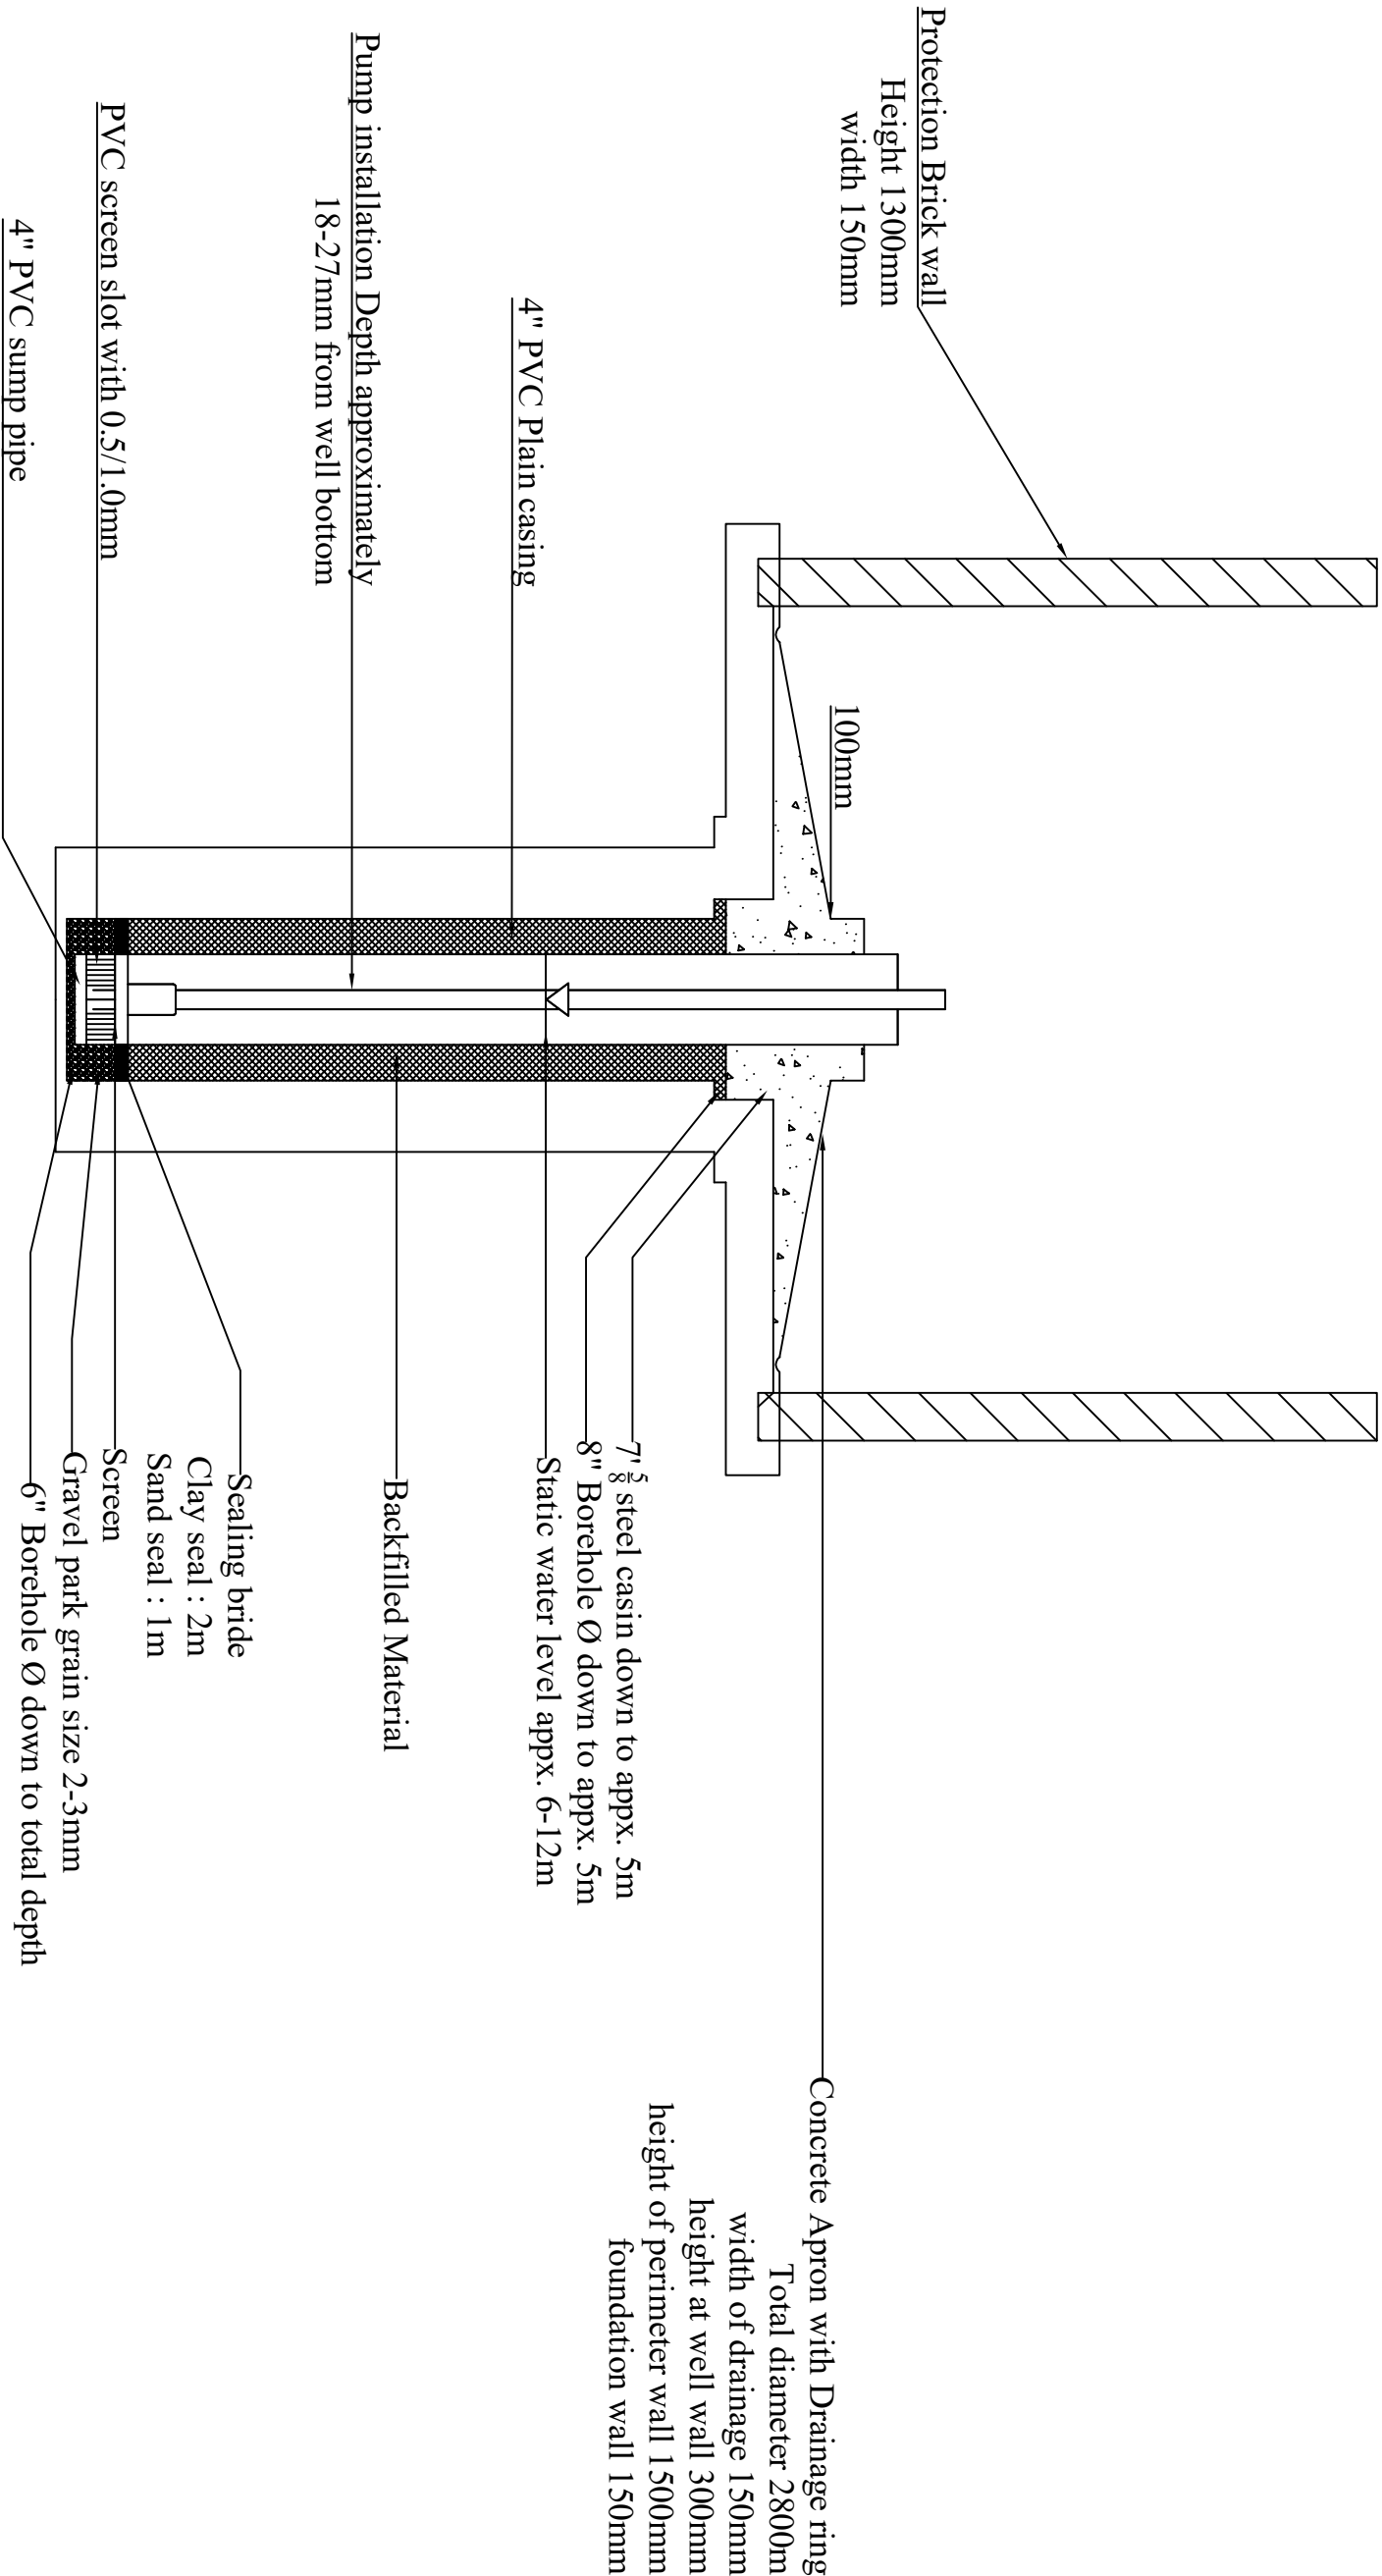

## NOTE

1. All block wall thickness = 225mm except otherwise stated.
2. Cover to reinforcement must not be less than 25mm.
3. All lap length should be 45D.

## DESIGN CONSULTANT

Ing Sahr J. N. Mbayo

Technical and Architectural design  
Engineers/AutoCAD technicians

Drawn by: Ing Arcoun Rashid Wilson

Checked by: Ing Sahr J. N. Mbayo

## PROJECT

PROPOSED CONSTRUCTION OF  
SOLAR POWER BOREHOLE  
WITH WATER TANKTOWER

## Location

KAILAHUN

## CLIENT

UNDP/SLCS

## DRAWING DESCRIPTION

## BOREHOLE

Scale: 1:100

Date: APRIL 2020

Drawing Number	Revision
PTB03	