

NOTE
1. All block wall thickness = 225mm except otherwise stated.
2. Cover to reinforcement must not be less than 25mm.
3. All lap length should be 45D.

DESIGN CONSULTANT	Ing Sahr J. N. Mbuga
Technical and Architectural design Engineers/AutoCAD technicians	
Drawn by:	Ing Aroun Rashid Wilson
Checked by:	Ing Sahr J. N. Mbuga

PROJECT	PROPOSED CONSTRUCTION OF SOLAR POWER BOREHOLE WITH WATER TANKTOWER
---------	--

Location	PORT LOKO
----------	-----------


CLIENT	UNDP / SLCS
--------	-------------

DRAWING DESCRIPTION	SECTION DETAILS
---------------------	-----------------


Scale:	1:100
--------	-------

Date:	APRIL 2020
-------	------------


Drawing Number	Revision
PTB02	

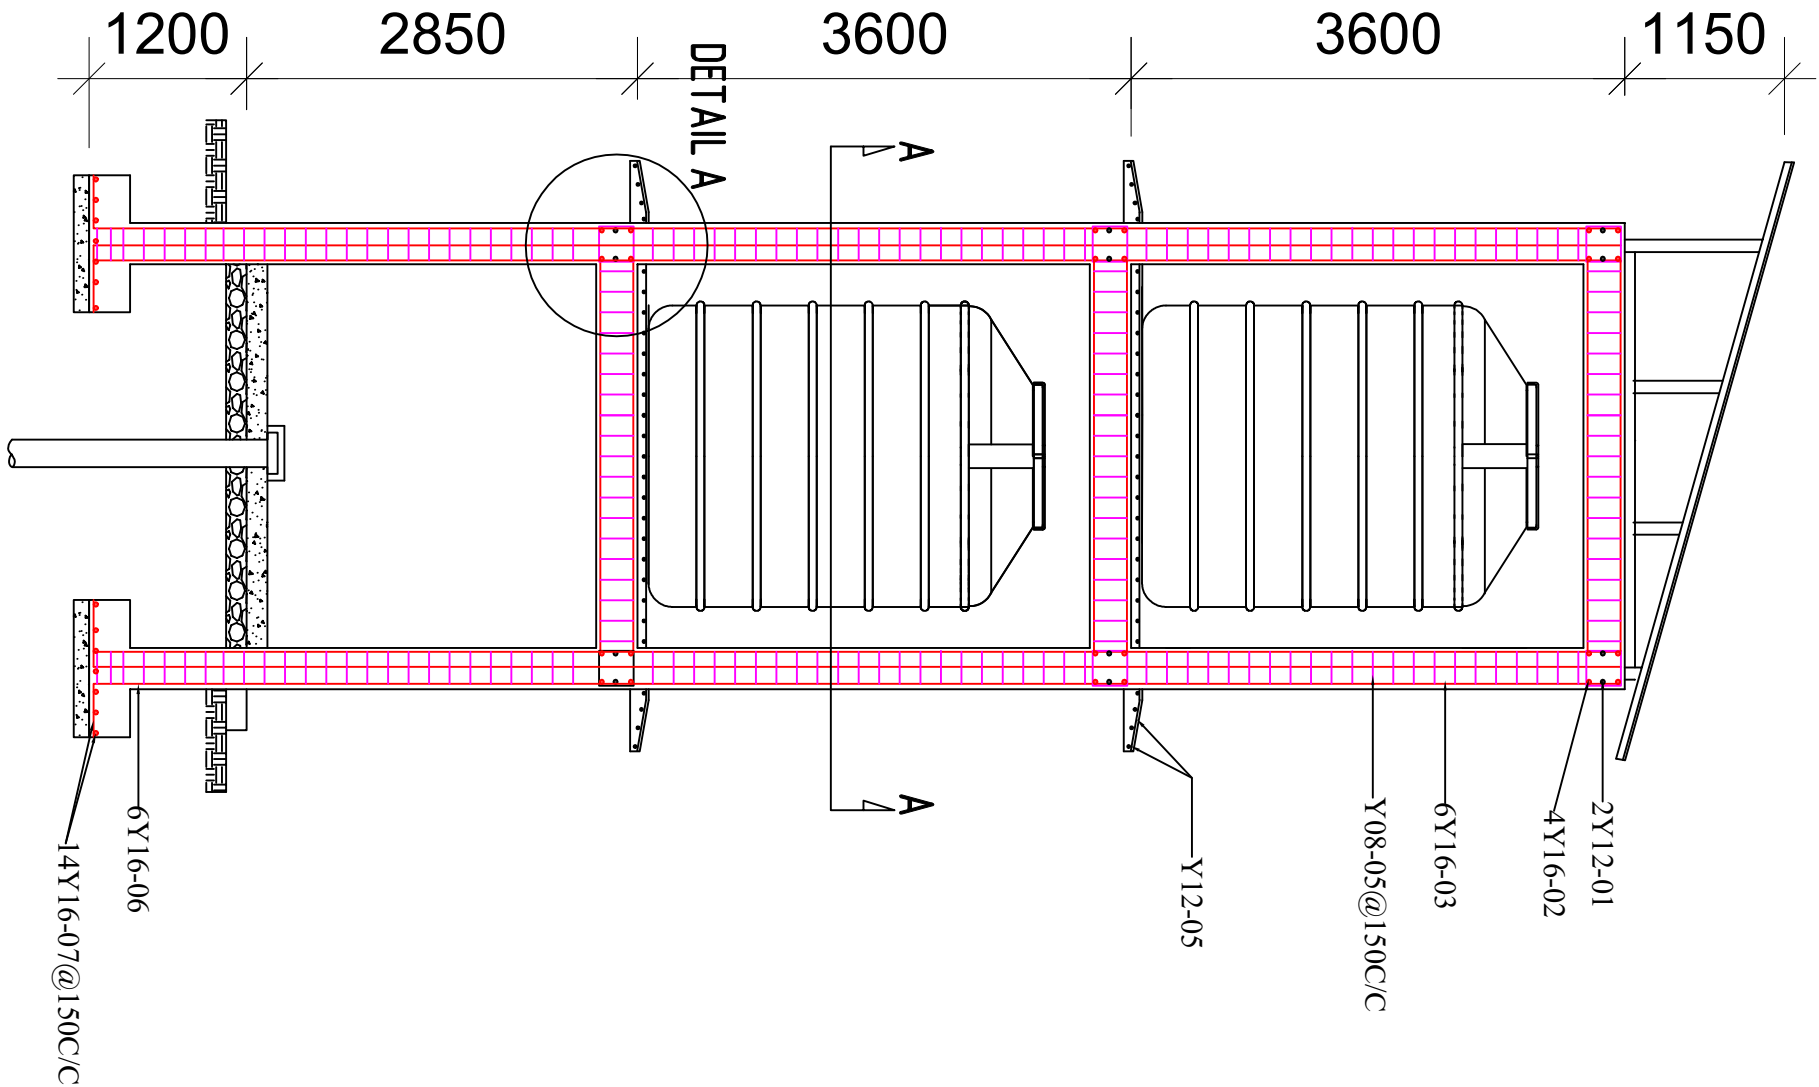


TYPICAL COLUMN DETAIL

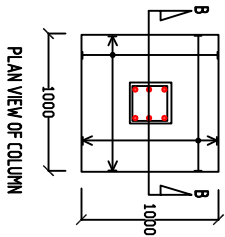

PLAN VIEW OF COLUMN

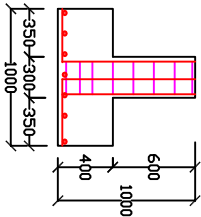


COLUMN SECTION B-B

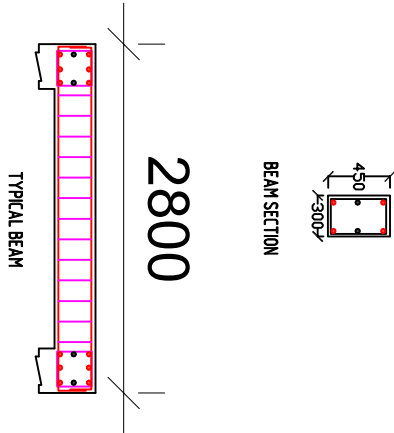


BEAM SECTION

TYPICAL BEAM

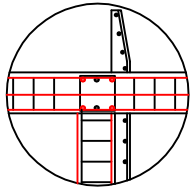

COLUMN, BEAM AND SLAB CONNECTION
DETAIL A

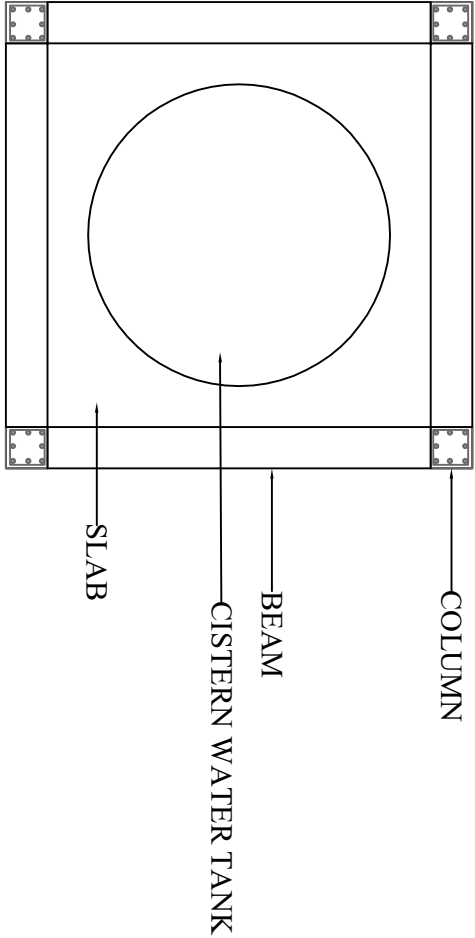

SECTION A-A