


Borehole with concrete Apron, Wall and Drainage Channel

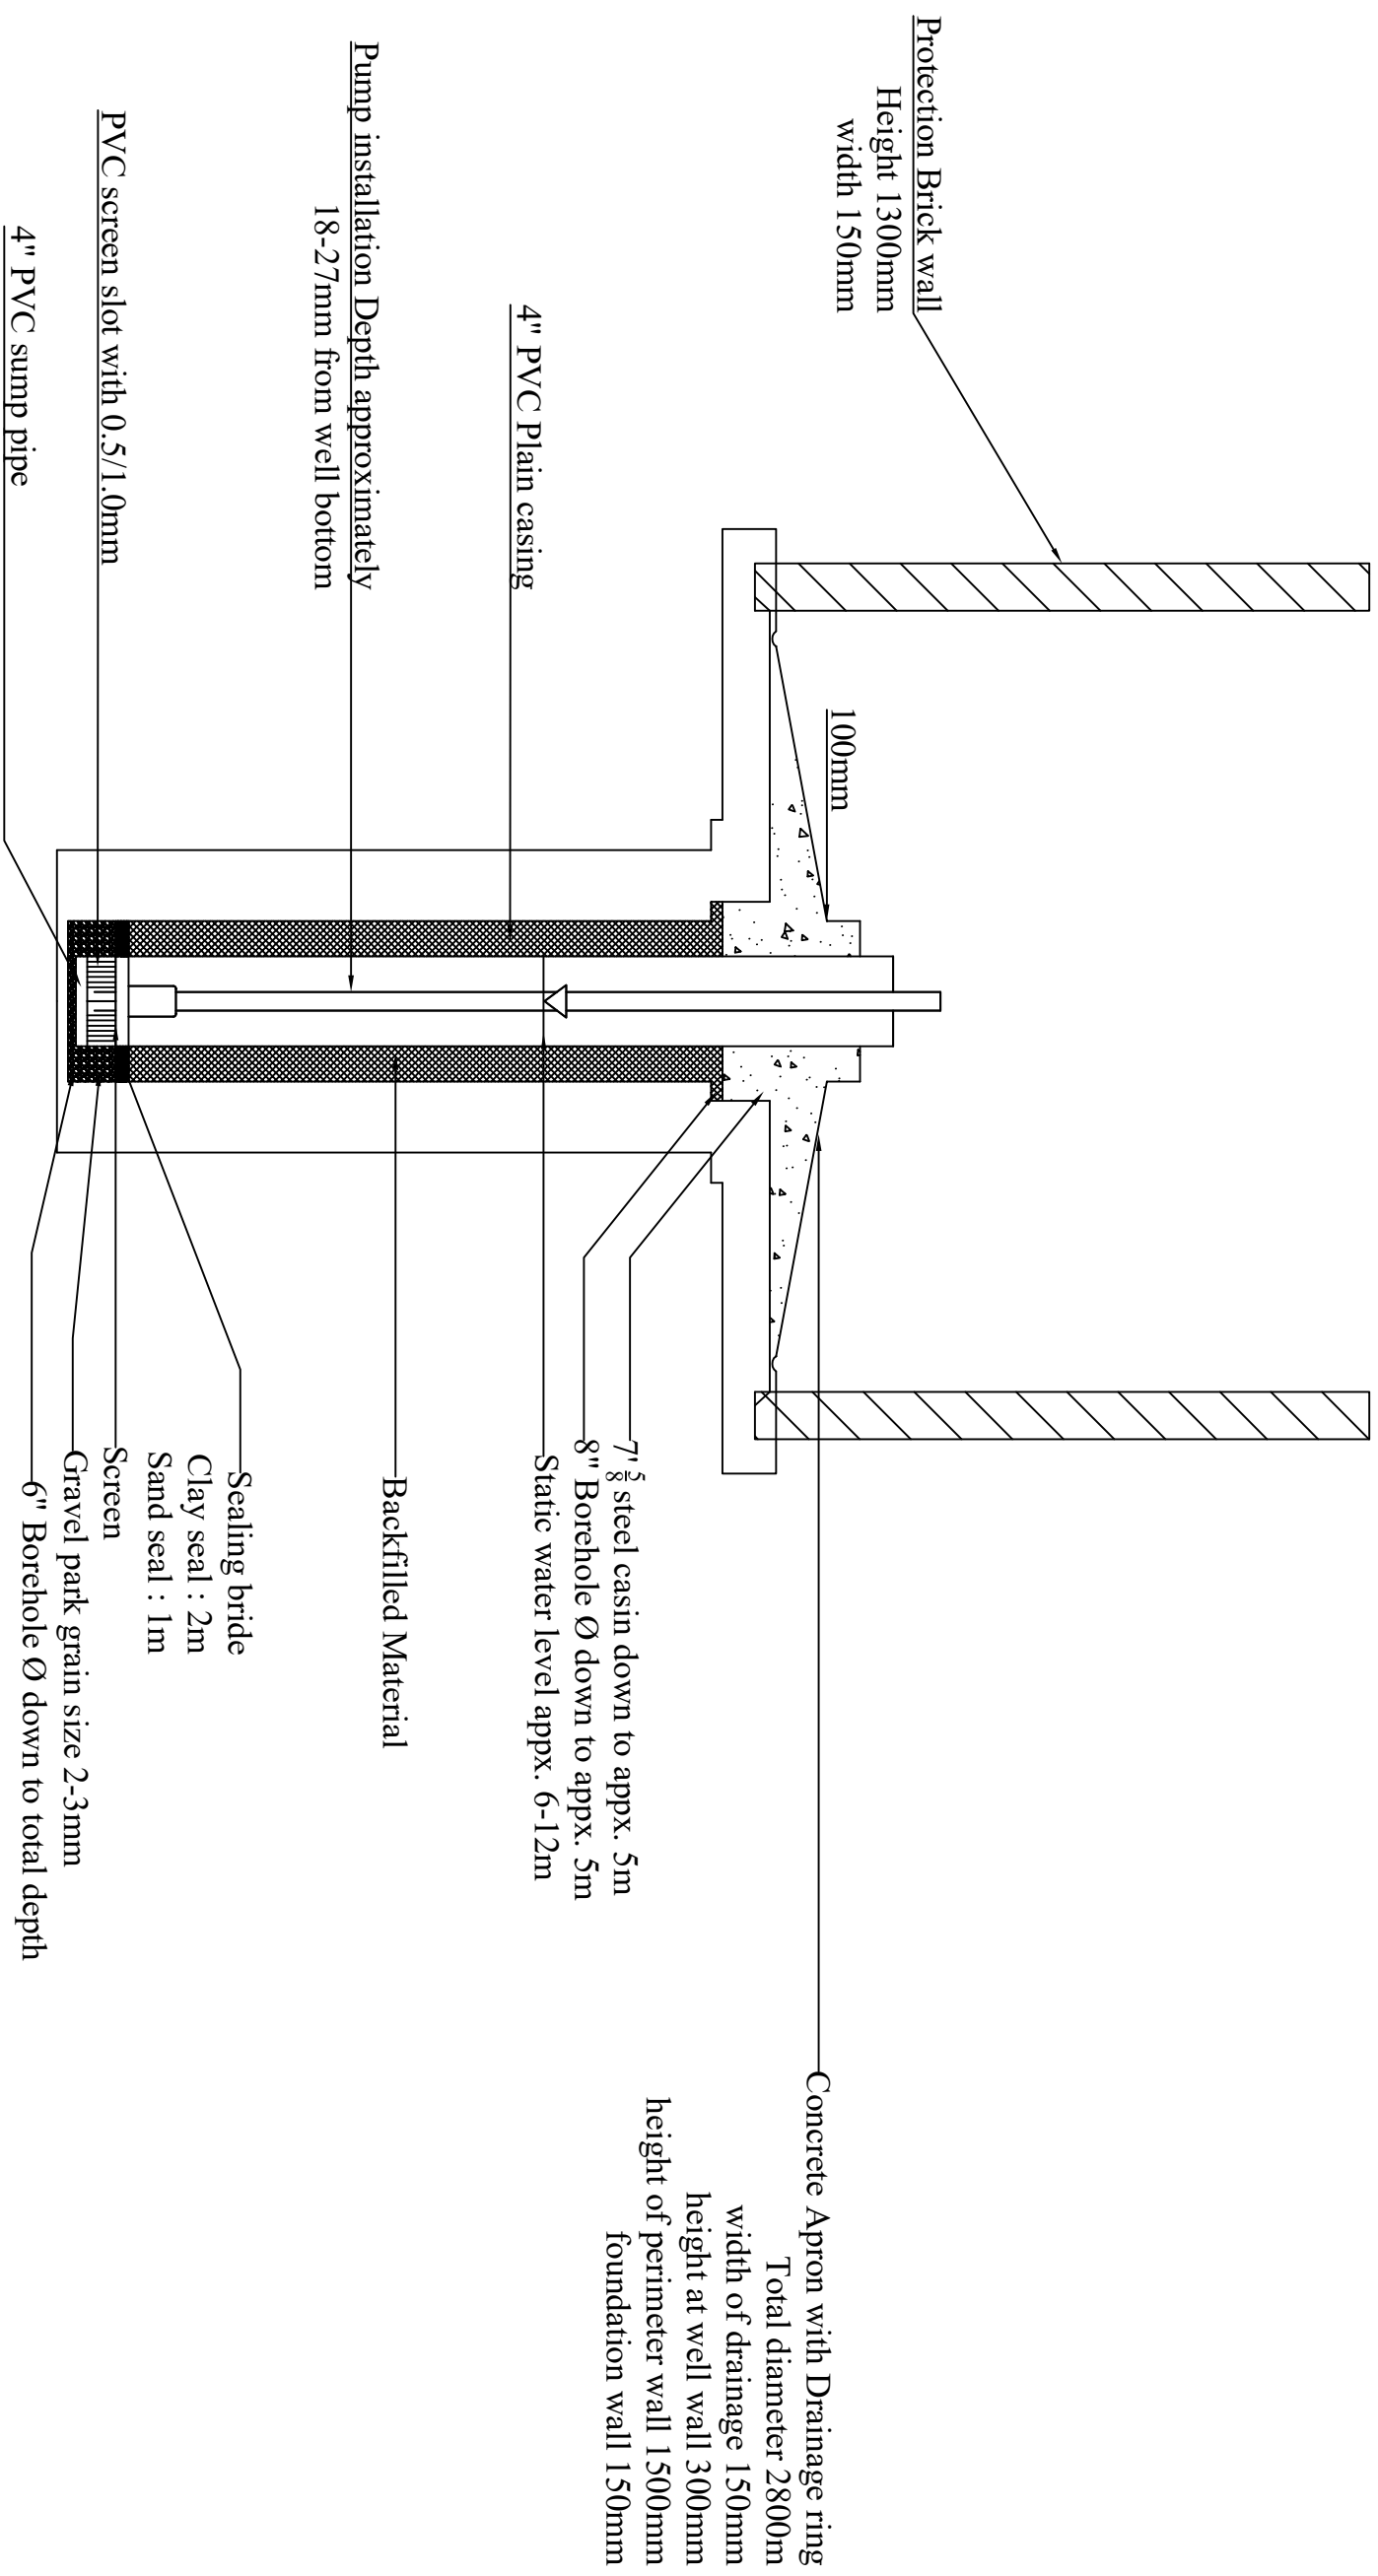

NOTE

1. All block wall thickness = 225mm except otherwise stated.
2. Cover to reinforcement must not be less than 25mm.
3. All lap length should be 45D.

DESIGN CONSULTANT	
Ing Sahr J. N. Mbayo	Technical and Architectural design Engineers/AutoCAD technicians
Drawn by:	
Checked by:	
Ing Aroun Rashid Wilson	Ing Sahr J. N. Mbayo

PROJECT

Location
MOYAMBA

CLIENT
UNDP/SLCS

DRAWING DESCRIPTION	BOREHOLE
------------------------	----------

Scale: 1:100

Date:	APRIL 2020
-------	------------

Drawing Number	Revision
PTB03	