

| NOTE                                                         |
|--------------------------------------------------------------|
| 1. All block wall thickness = 225mm except otherwise stated. |
| 2. Cover to reinforcement must not be less than 25mm.        |
| 3. All lap length should be 45D.                             |

| DESIGN CONSULTANT                                                |                        |
|------------------------------------------------------------------|------------------------|
| Ing Sahr J. N. Mbago                                             |                        |
| Technical and Architectural design Engineers/AutoCAD technicians |                        |
| Drawn by:                                                        | Ing Aoun Rashid Wilson |
| Checked by:                                                      | Ing Sahr J. N. Mbago   |

| PROJECT                                                            |
|--------------------------------------------------------------------|
| PROPOSED CONSTRUCTION OF SOLAR POWER BOREHOLE WITH WATER TANKTOWER |

| Location |
|----------|
| MOYAMBA  |


| CLIENT      |
|-------------|
| UNDP / SLCS |

| DRAWING DESCRIPTION |
|---------------------|
| SECTION DETAILS     |

|        |       |
|--------|-------|
| Scale: | 1:100 |
|--------|-------|

|       |            |
|-------|------------|
| Date: | APRIL 2020 |
|-------|------------|

| Drawing Number | Revision |
|----------------|----------|
| PTB02          |          |

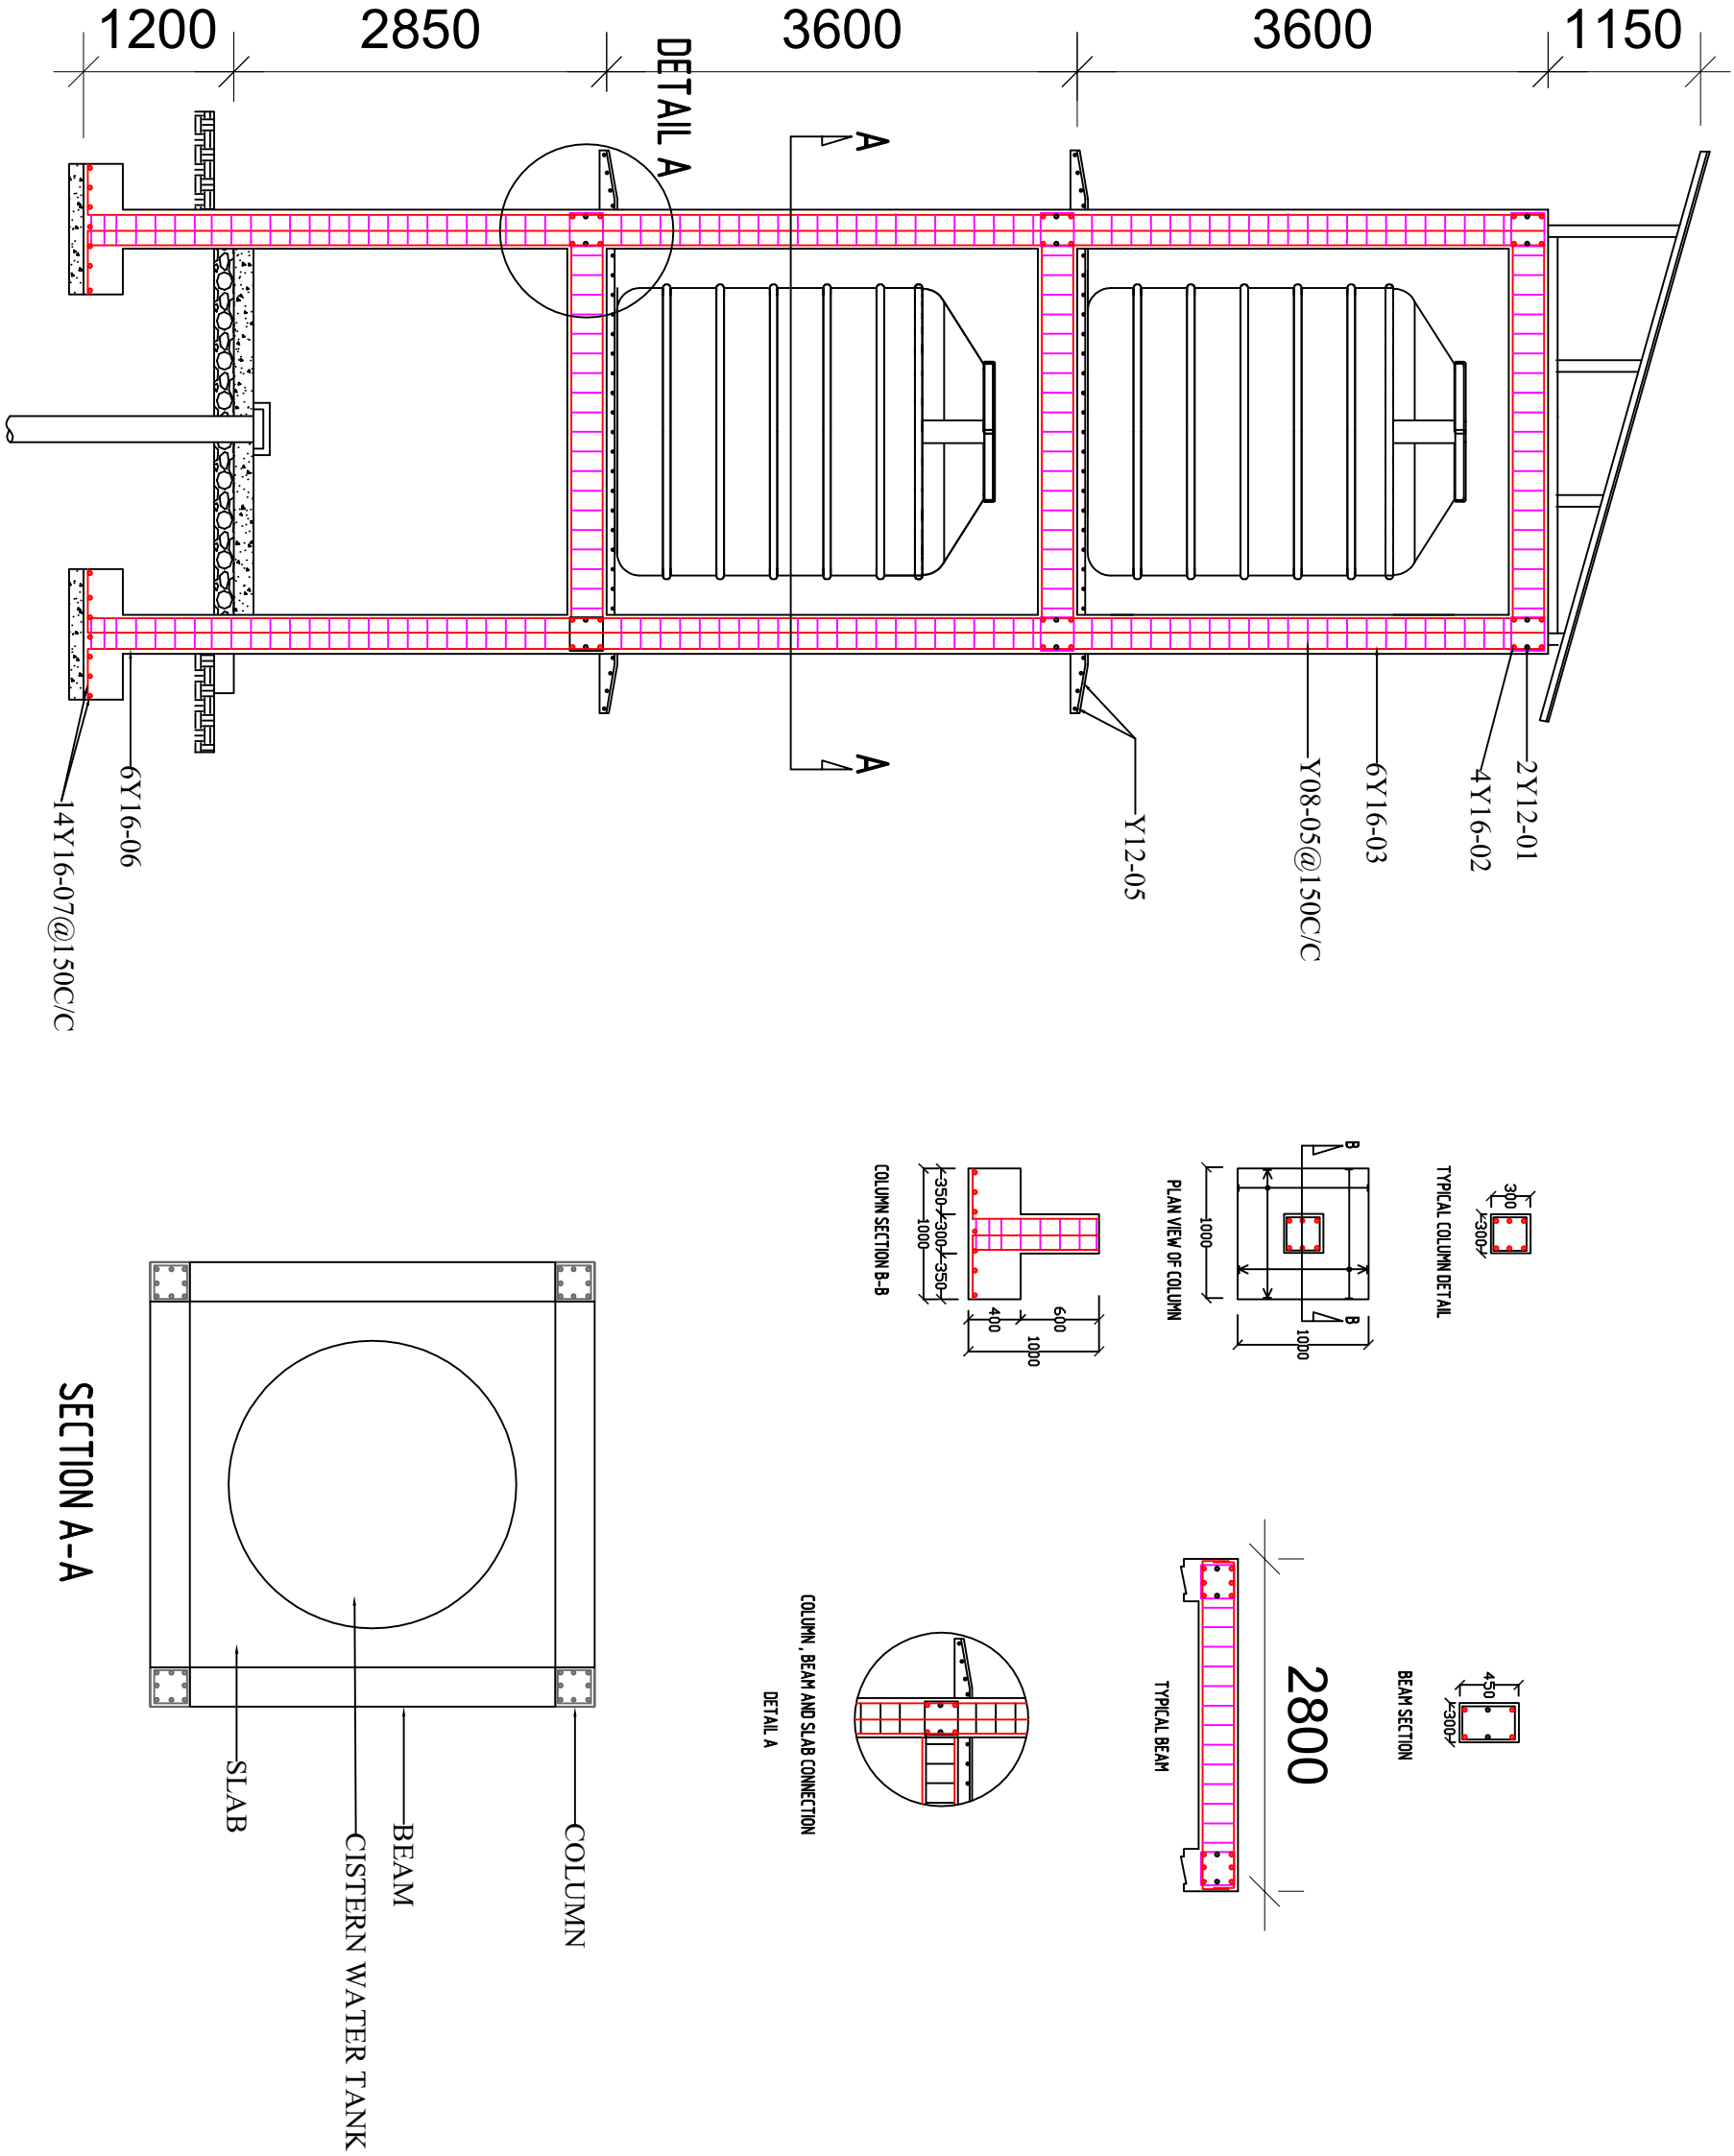

| NOTE                                                         |
|--------------------------------------------------------------|
| 1. All block wall thickness = 225mm except otherwise stated. |
| 2. Cover to reinforcement must not be less than 25mm.        |
| 3. All lap length should be 45D.                             |