


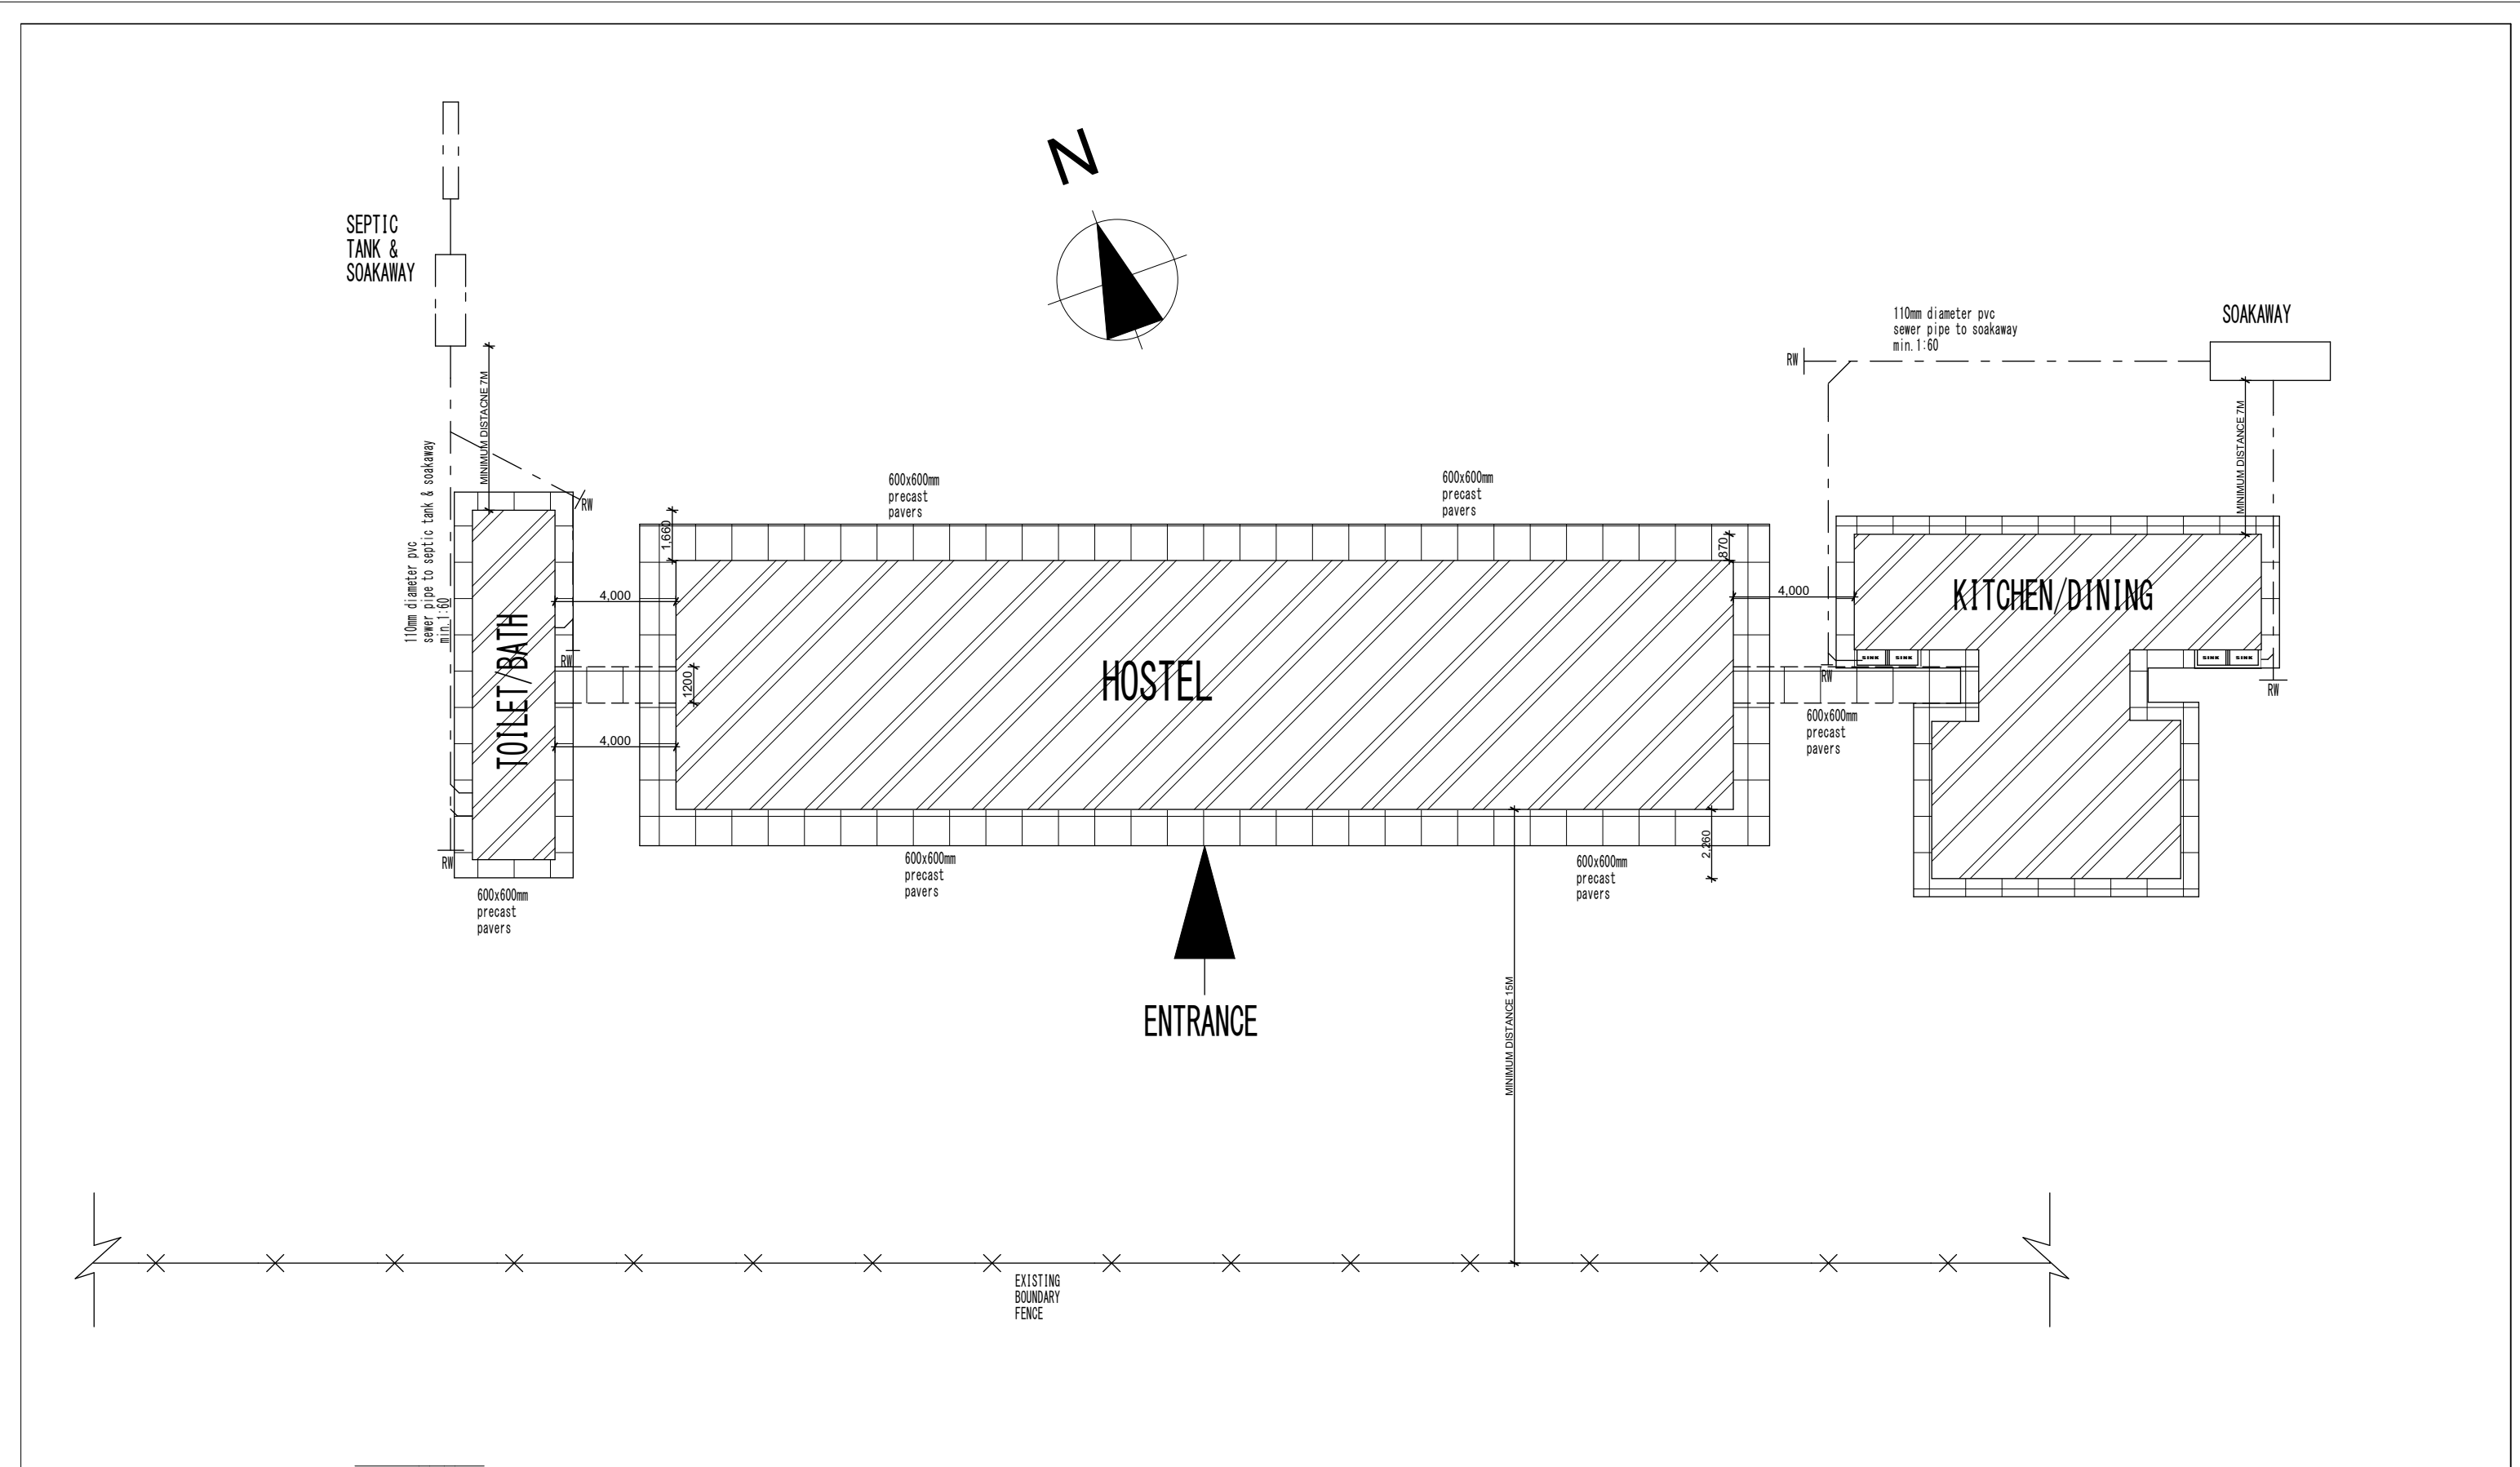

Notes	AMENDMENT			 MINISTRY OF LOCAL GOVERNMENT , PUBLIC WORKS AND NATIONAL HOUSING P.O. BOX CY441 , CAUSEWAY ZIMBABWE	Branch Head : P . MUKURA			Director Arch : P . MUKURA			Ministry : LOCAL GOVERNMENT , PUBLIC WORKS & NATIONAL HOUSING			Centre : MHAKWE SECONDARY SCHOOL		
	Lr	date	Init		Designed : S . TAURO			Scale : 1:200			Title : PROPOSED LOW COST BOARDING FACILITY					
					Drawn : S . TAURO			Date : MAY 2020			Descripon : WORKING DRAWINGS - TYPICAL SITE LAYOUT					
					Checked : C . BWERINOFA			File Ref								
Micro-film Drwg No											Stock Drwg No			G.P. No		Proj No