
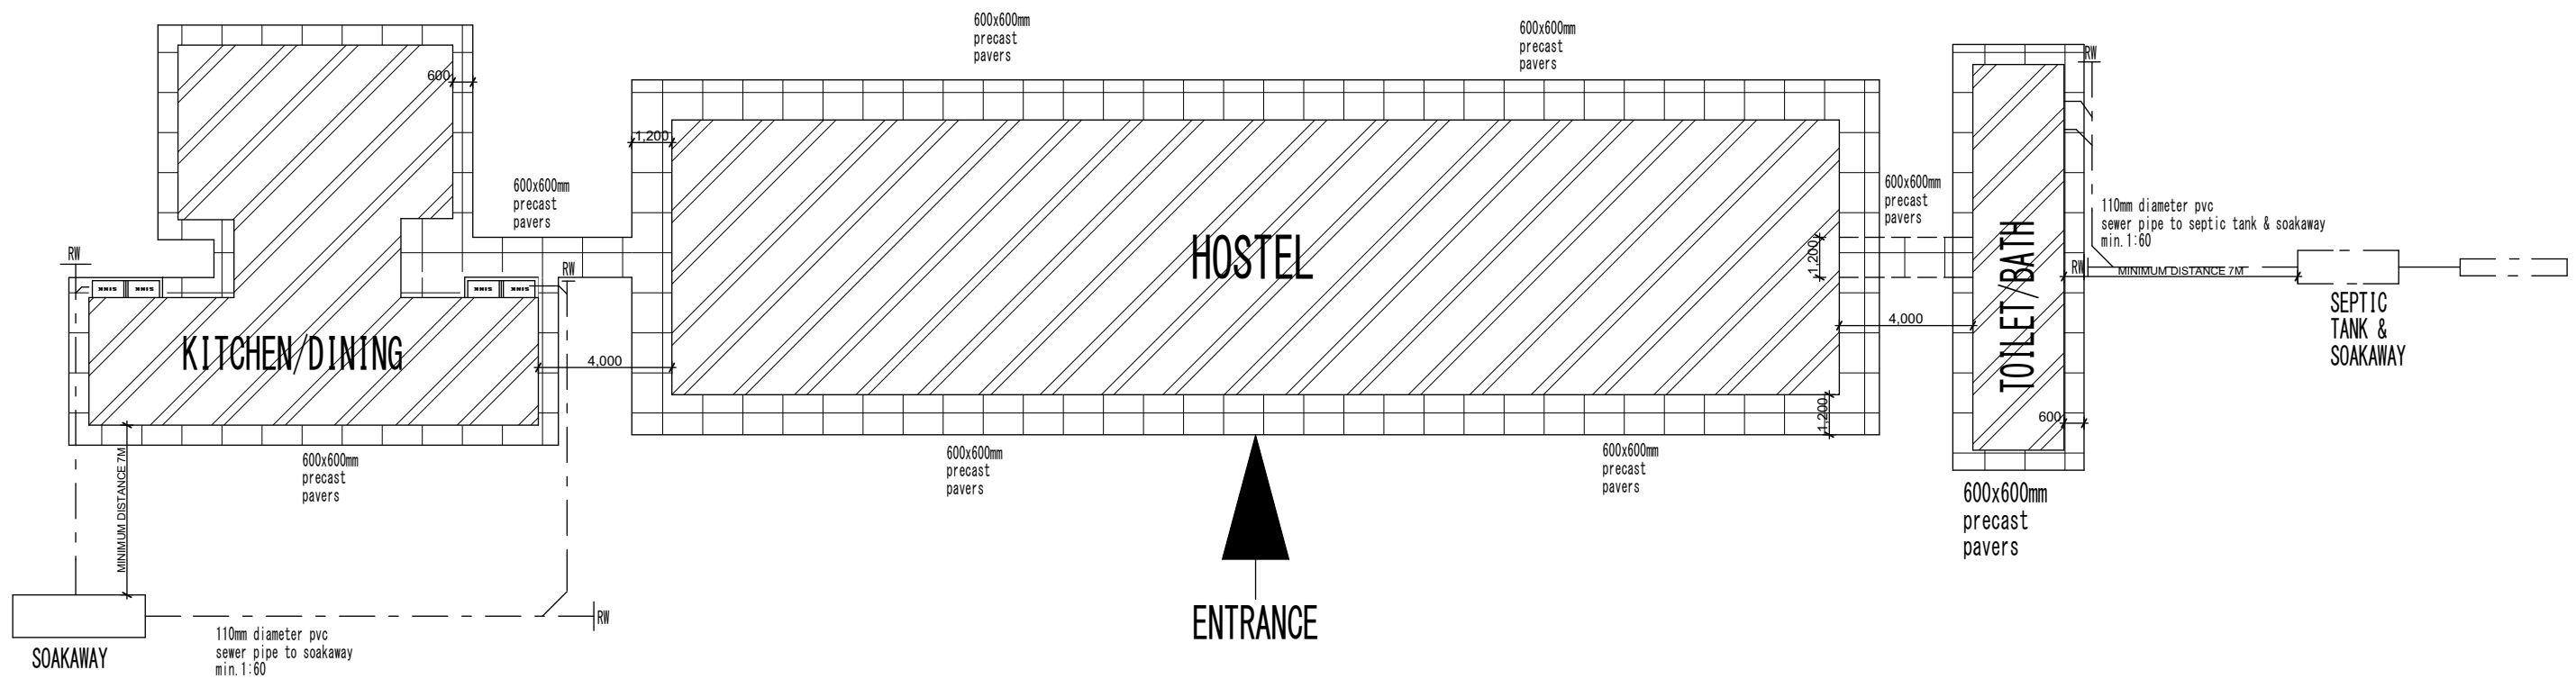


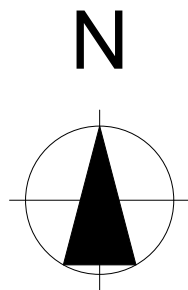

Notes	AMENDMENT			 MINISTRY OF LOCAL GOVERNMENT , PUBLIC WORKS AND NATIONAL HOUSING P.O. BOX CY441 , CAUSEWAY ZIMBABWE	Branch Head : P . MUKURA	Director Arch : P . MUKURA	Ministry : LOCAL GOVERNMENT , PUBLIC WORKS & NATIONAL HOUSING	Centre : NDIMA SECONDARY SCHOOL	
	Lr	date	Init		Designed : S . TAURO	Scale : 1:200	Title : PROPOSED LOW COST BOARDING FACILITY		
					Drawn : S . TAURO	Date : MAY 2020	Descripon : WORKING DRAWINGS - TYPICAL SITE LAYOUT		
					Checked : C . BWERINOFA	File Ref			
Micro-film Drwg No					Telephone 790137 / 704079		Stock Drwg No	G.P. No	Proj No