



The Rehabilitation of the Intensive Care Unit in Daraa National Hospital

Annex 03 - Technical Drawings

- 1) Title Page
- 2) Current Situation Plan
- 3) Proposed Plan (*for contracting*)
- 4) Marble Installation Plan
- 5) Gypsum Boards Installation Locations
- 6) Location of Granite Installation with Adhesive and Aluminum Carpentry with Dark Double Glass
- 7) Locations of Granite Installation with Cement Mortar and Granite Tiles Removal Locations
- 8) Cement Block Removal Locations
- 9) Project Location Map
- 10) Radio Network Plan
- 11) Fire Alarm Network
- 12) Lighting Plan
- 13) Lighting Electrical Panel Details
- 14) Electrical Outlets Plan

Project Title: The Rehabilitation of the Intensive Care Unit in Daraa National Hospital

Project Location: Daraa City, Daraa Governorate

DIM: 235

ITB No.:

File Title: Annex 03

File Contents: Technical Drawings

Page Number: 01, Page Size: A4

Page Content: Title Page

Project Information

Project Title: The Rehabilitation
of Daraa National Hospital - The
Intensive Care Unit - DIM 235

Project Location :Daraa City

ITB No.:

File Information

File Title: Annex - 03Technical

Drawings


Page Number: 02

Page Contents: Current Situation

Plan

Page Size: A4

Scale:

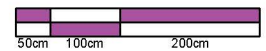



Legend

- 1 Space Number
- Marble Installation Locations
- Gypsum Board Installation Locations
- Granite Tiles Installation with adhesive
- Aluminum Carpentry with Dark Double Glass
- Granite Tiles Installation with Cement Mortar
- Granite Tiles Removal
- Cement Block Demolition and Removal
- Shutter Door
- Foldable Door

Notes:

Spaces Legend

- 1: Hall
- 2: Central ICU
- 3: Operations Department
- 4: ICU - VIP
- 5: Dressing Space
- 6: Intensive Care Room
- 7: W.C
- 8: Rest Space
- 9: Nurses Room

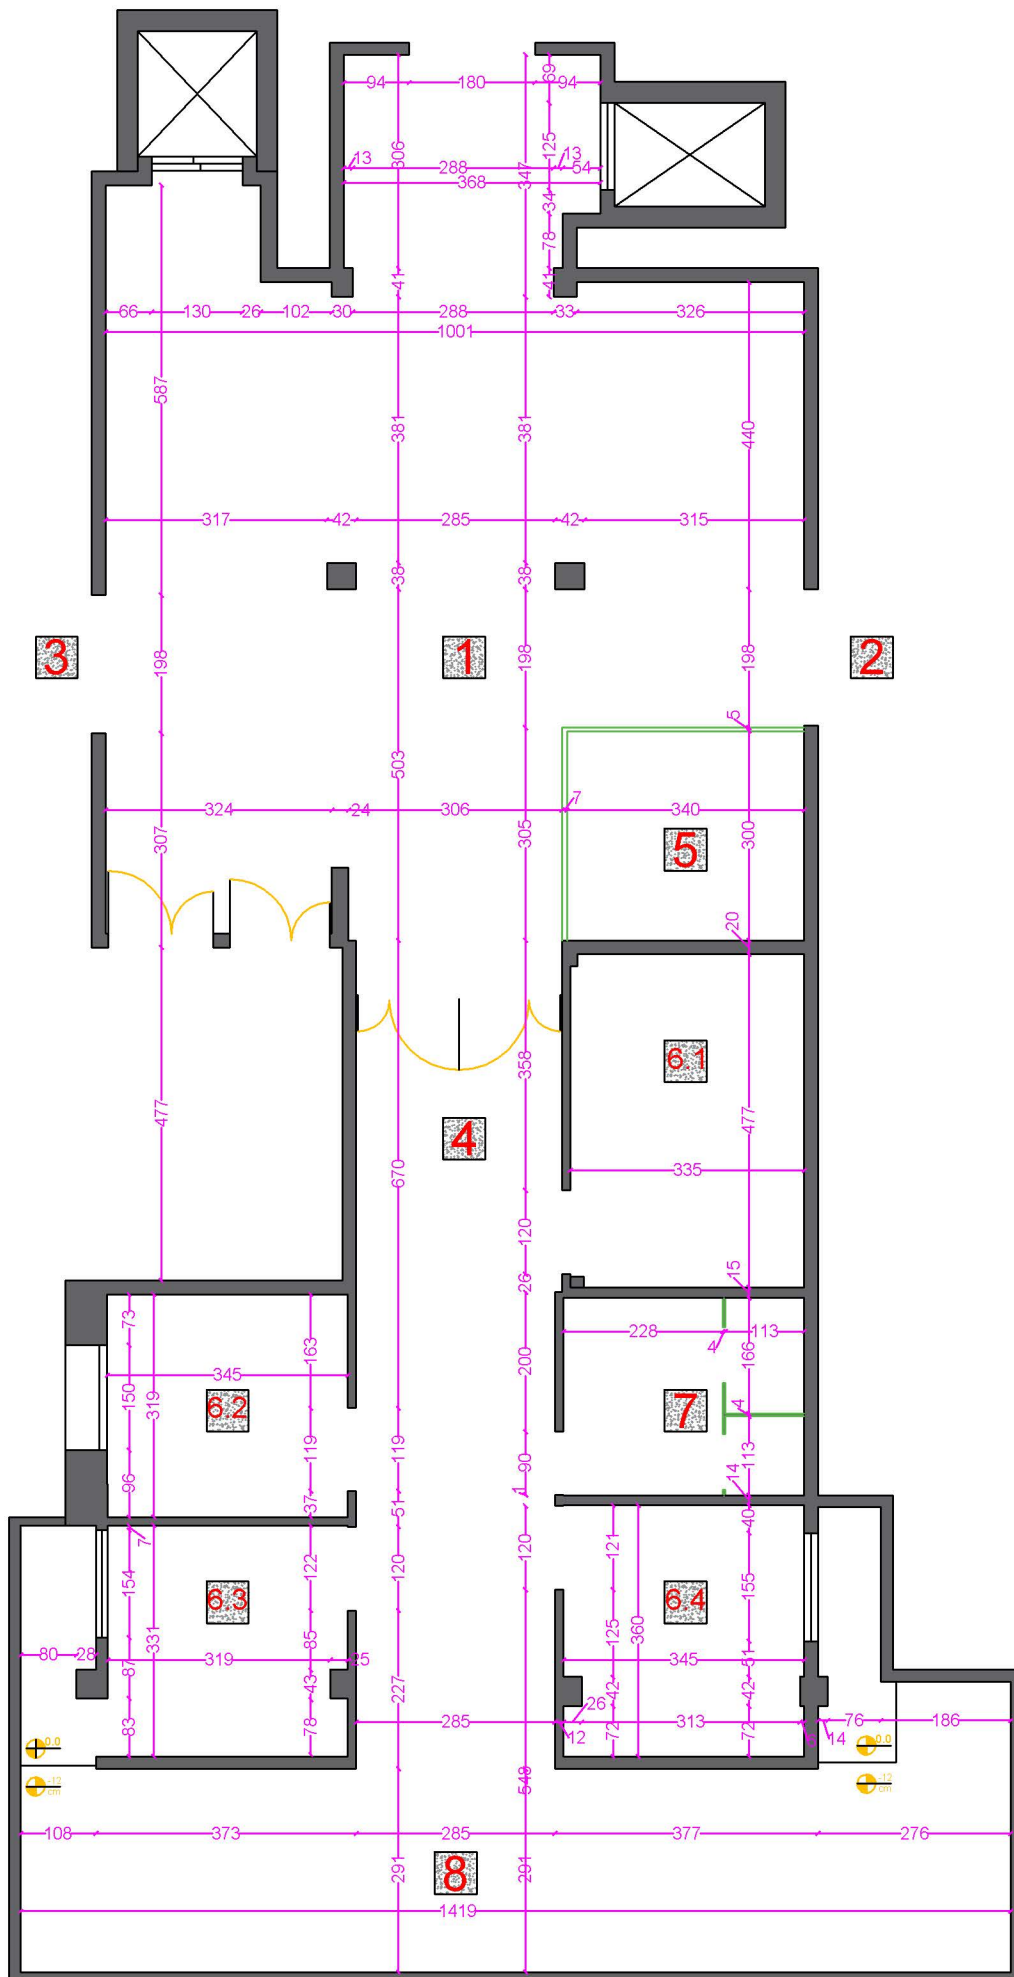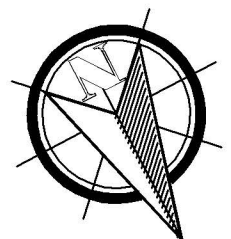

Project Information

Project Title: The Rehabilitation
of Daraa National Hospital - The
Intensive Care Unit - DIM 235

Project Location :Daraa City

ITB No.:

File Information

File Title: Annex - 03Technical

Drawings


Page Number: 03

Page Contents: Proposed

Solution Plan

Page Size: A4

Scale:

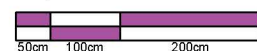



Legend

- 1** Space Number
- Marble Installation Locations
- Gypsum Board Installation Locations
- Granite Tiles Installation with adhesive
- Aluminum Carpentry with Dark Double Glass
- Granite Tiles Installation with Cement Mortar
- Granite Tiles Removal
- Cement Block Demolition and Removal
- Shutter Door
- Foldable Door

Notes:

Spaces Legend

- 1: Hall
- 2: Central ICU
- 3: Operations Department
- 4: ICU - VIP
- 5: Dressing Space
- 6: Intensive Care Room
- 7: W.C
- 8: Rest Space
- 9: Nurses Room

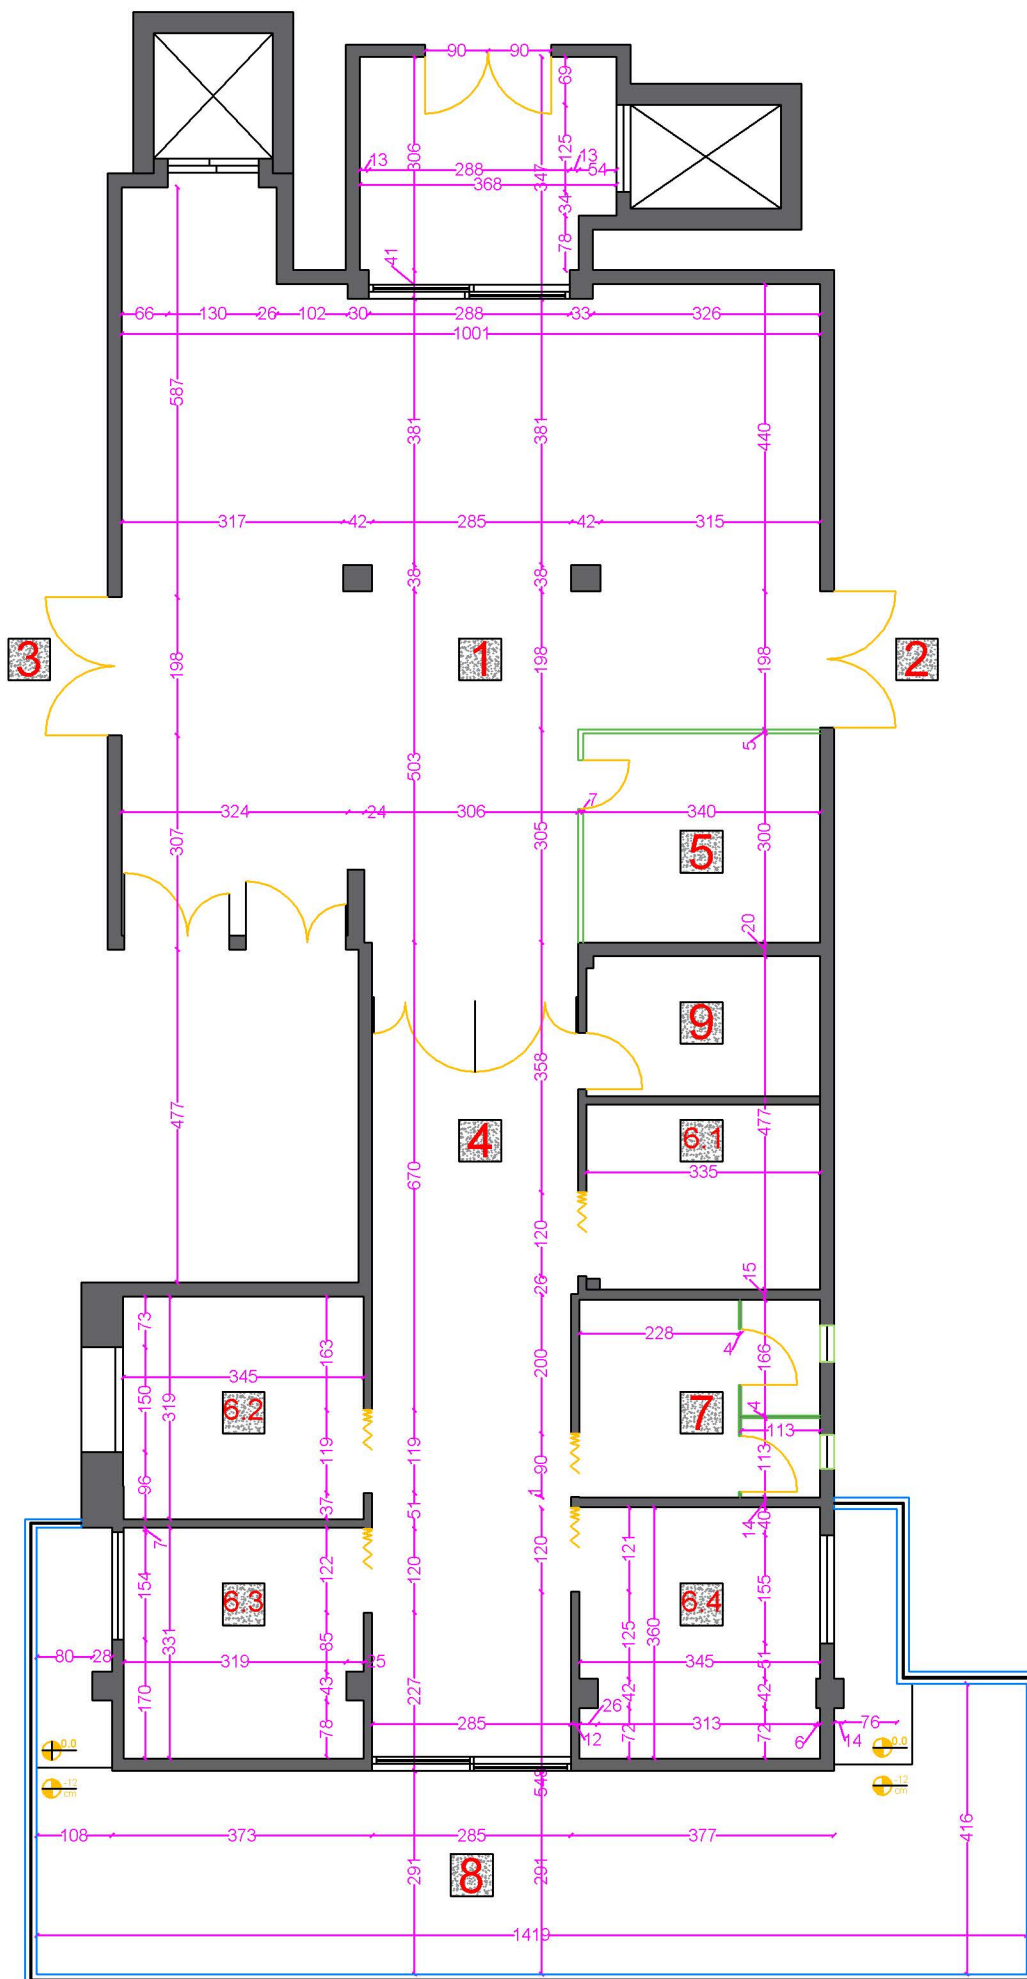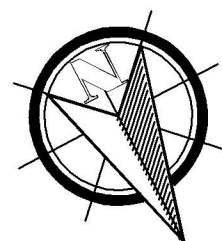

Project Information

Project Title: The Rehabilitation
of Daraa National Hospital - The
Intensive Care Unit - DIM 235

Project Location :Daraa City

ITB No.:

File Information

File Title: Annex - 03Technical

Drawings


Page Number: 04

Page Contents: Marble

Installation Locations

Page Size: A4

Scale:

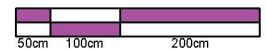



Legend

- 1 Space Number
- Marble Installation Locations
- Gypsum Board Installation Locations
- Granite Tiles Installation with adhesive
- Aluminum Carpentry with Dark Double Glass
- Granite Tiles Installation with Cement Mortar
- Granite Tiles Removal
- Cement Block Demolition and Removal
- Shutter Door
- Foldable Door

Notes:

Spaces Legend

- 1: Hall
- 2: Central ICU
- 3: Operations Department
- 4: ICU - VIP
- 5: Dressing Space
- 6: Intensive Care Room
- 7: W.C
- 8: Rest Space
- 9: Nurses Room

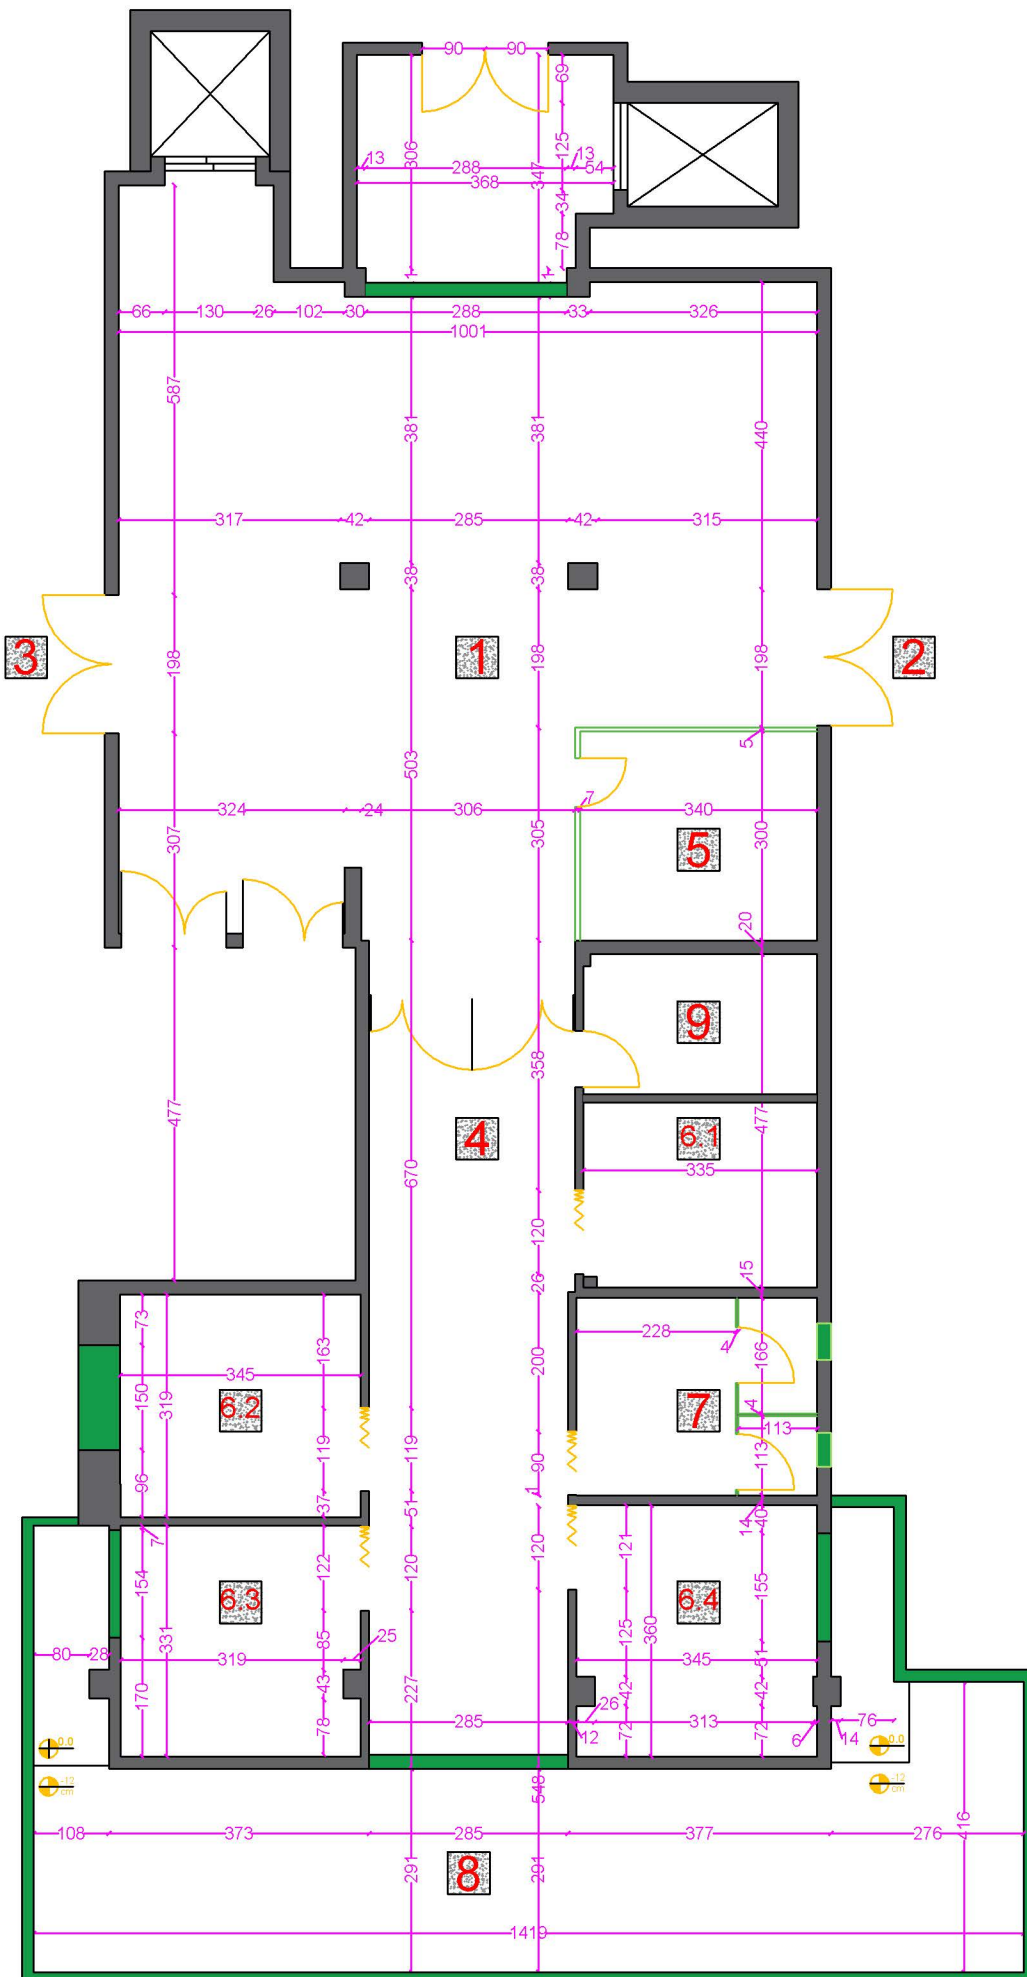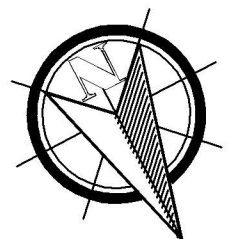

Project Information

Project Title: The Rehabilitation
of Daraa National Hospital - The
Intensive Care Unit - DIM 235

Project Location :Daraa City

ITB No.:

File Information

File Title: Annex - 03Technical

Drawings

Page Number: 05

Page Contents: Gypsum Board

Installation Locations

Page Size: A4

Scale:





Legend

- 1** Space Number
- Marble Installation Locations
- Gypsum Board Installation Locations
- Granite Tiles Installation with adhesive
- Aluminum Carpentry with Dark Double Glass
- Granite Tiles Installation with Cement Mortar
- Granite Tiles Removal
- Cement Block Demolition and Removal
- Shutter Door
- Foldable Door

Notes:

Spaces Legend

- 1: Hall
- 2: Central ICU
- 3: Operations Department
- 4: ICU - VIP
- 5: Dressing Space
- 6: Intensive Care Room
- 7: W.C
- 8: Rest Space
- 9: Nurses Room

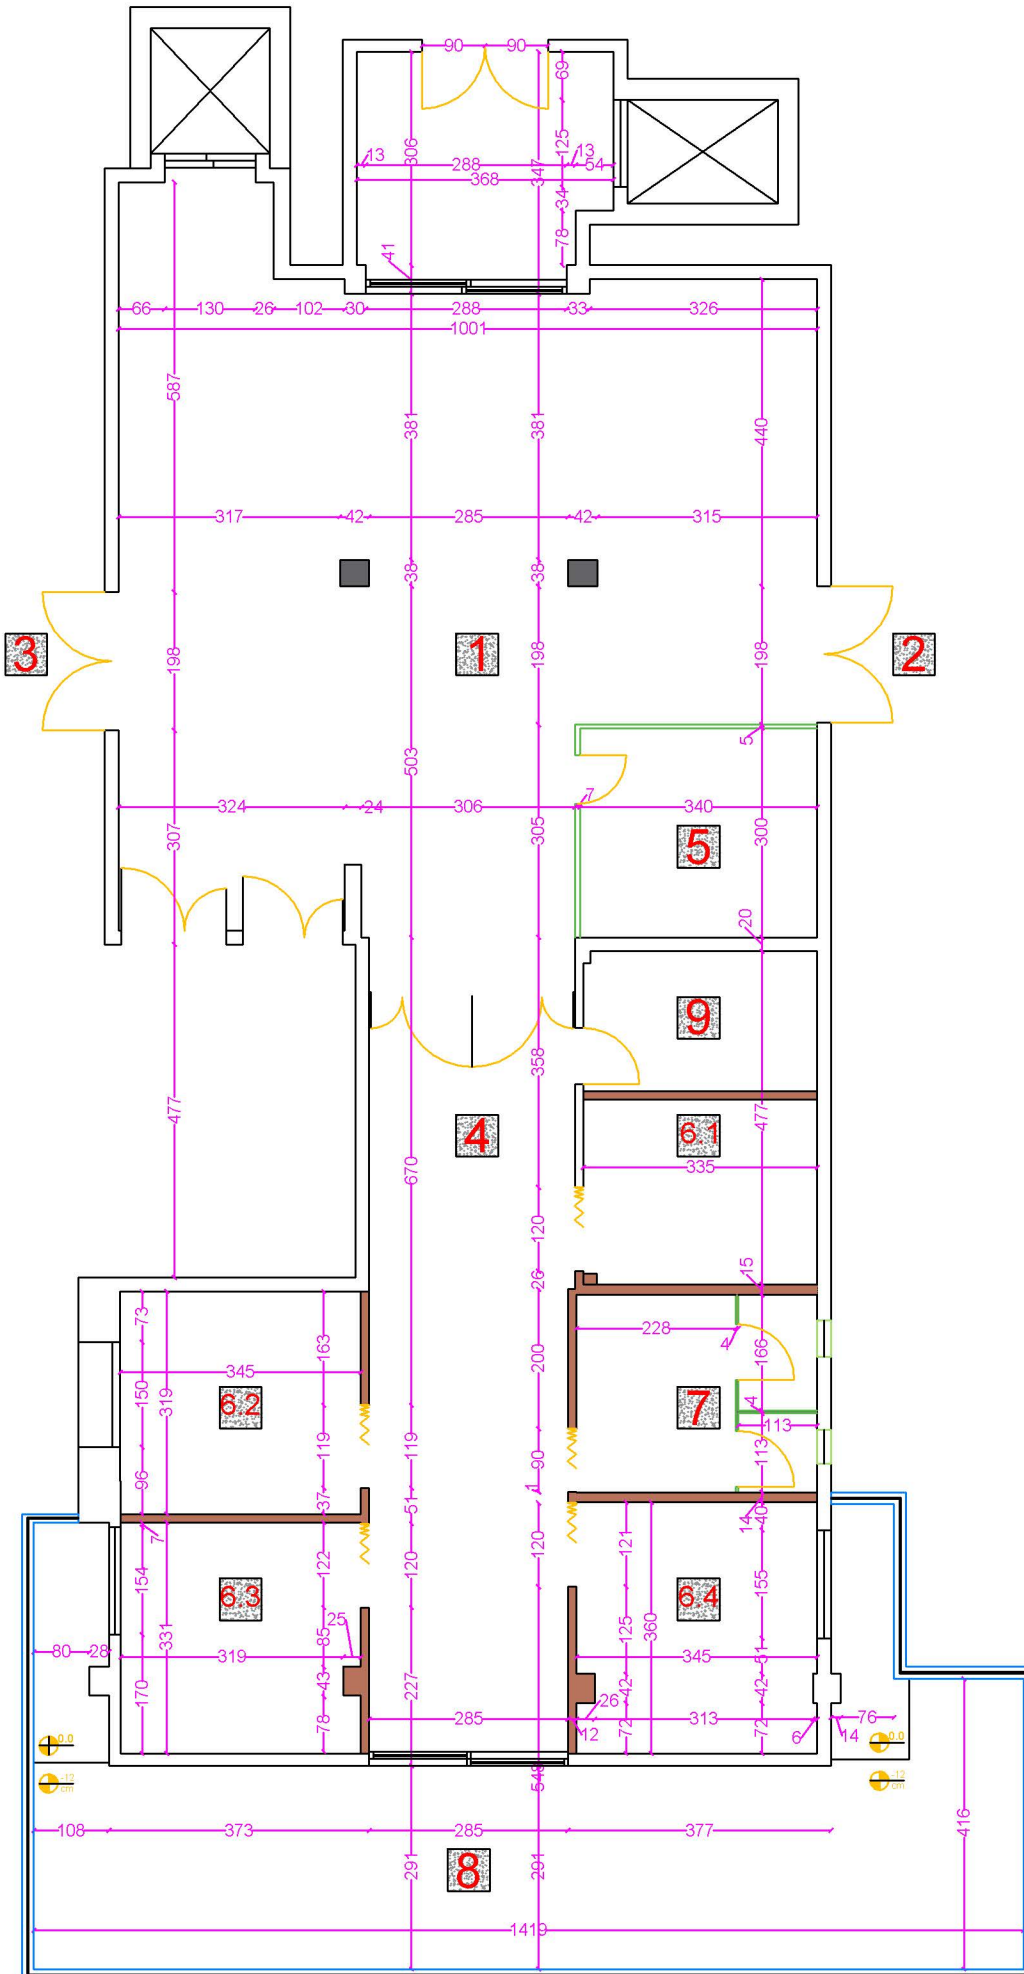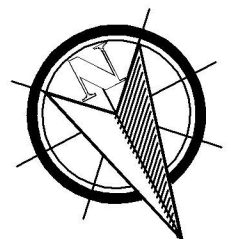

Project Information

Project Title: The Rehabilitation
of Daraa National Hospital - The
Intensive Care Unit - DIM 235

Project Location :Daraa City

ITB No.:

File Information

File Title: Annex - 03Technical

Drawings


Page Number: 06

Page Contents: Granite Tiles

Installation with Adhesive

Page Size: A4

Scale:

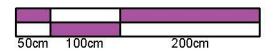


Legend

- 1 Space Number
- Marble Installation Locations
- Gypsum Board Installation Locations
- Granite Tiles Installation with adhesive
- Aluminum Carpentry with Dark Double Glass
- Granite Tiles Installation with Cement Mortar
- Granite Tiles Removal
- Cement Block Demolition and Removal
- Shutter Door
- Foldable Door

Notes:

Spaces Legend

- 1: Hall
- 2: Central ICU
- 3: Operations Department
- 4: ICU - VIP
- 5: Dressing Space
- 6: Intensive Care Room
- 7: W.C
- 8: Rest Space
- 9: Nurses Room

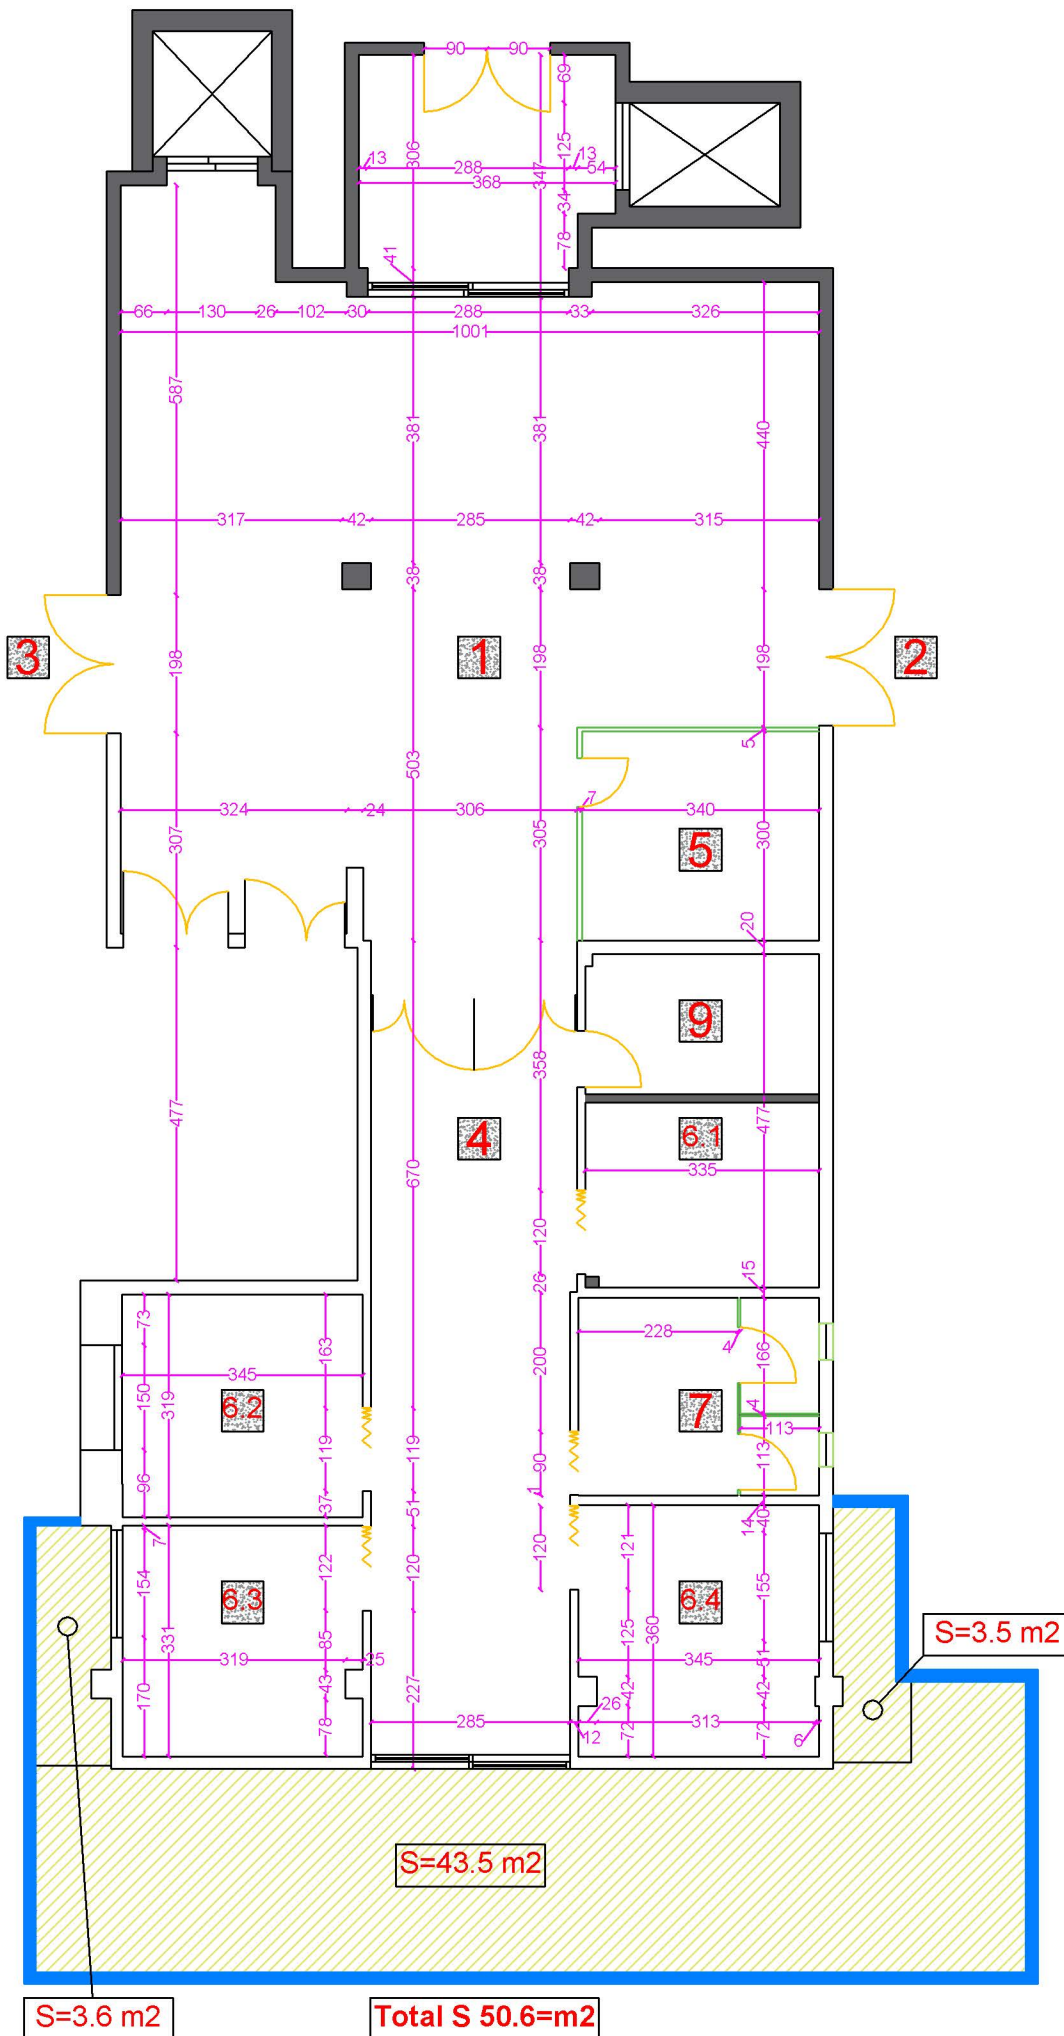

Project Information

Project Title: The Rehabilitation
of Daraa National Hospital - The
Intensive Care Unit - DIM 235

Project Location :Daraa City

ITB No.:

File Information

File Title: Annex - 03Technical

Drawings


Page Number: 07

Page Contents: Granite Tiles

Installation and Removal

Page Size: A4

Scale:

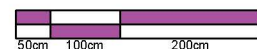



Legend

- 1 Space Number
- Marble Installation Locations
- Gypsum Board Installation Locations
- Granite Tiles Installation with adhesive
- Aluminum Carpentry with Dark Double Glass
- Granite Tiles Installation with Cement Mortar
- Granite Tiles Removal
- Cement Block Demolition and Removal
- Shutter Door
- Foldable Door

Notes:

Spaces Legend

- 1: Hall
- 2: Central ICU
- 3: Operations Department
- 4: ICU - VIP
- 5: Dressing Space
- 6: Intensive Care Room
- 7: W.C
- 8: Rest Space
- 9: Nurses Room

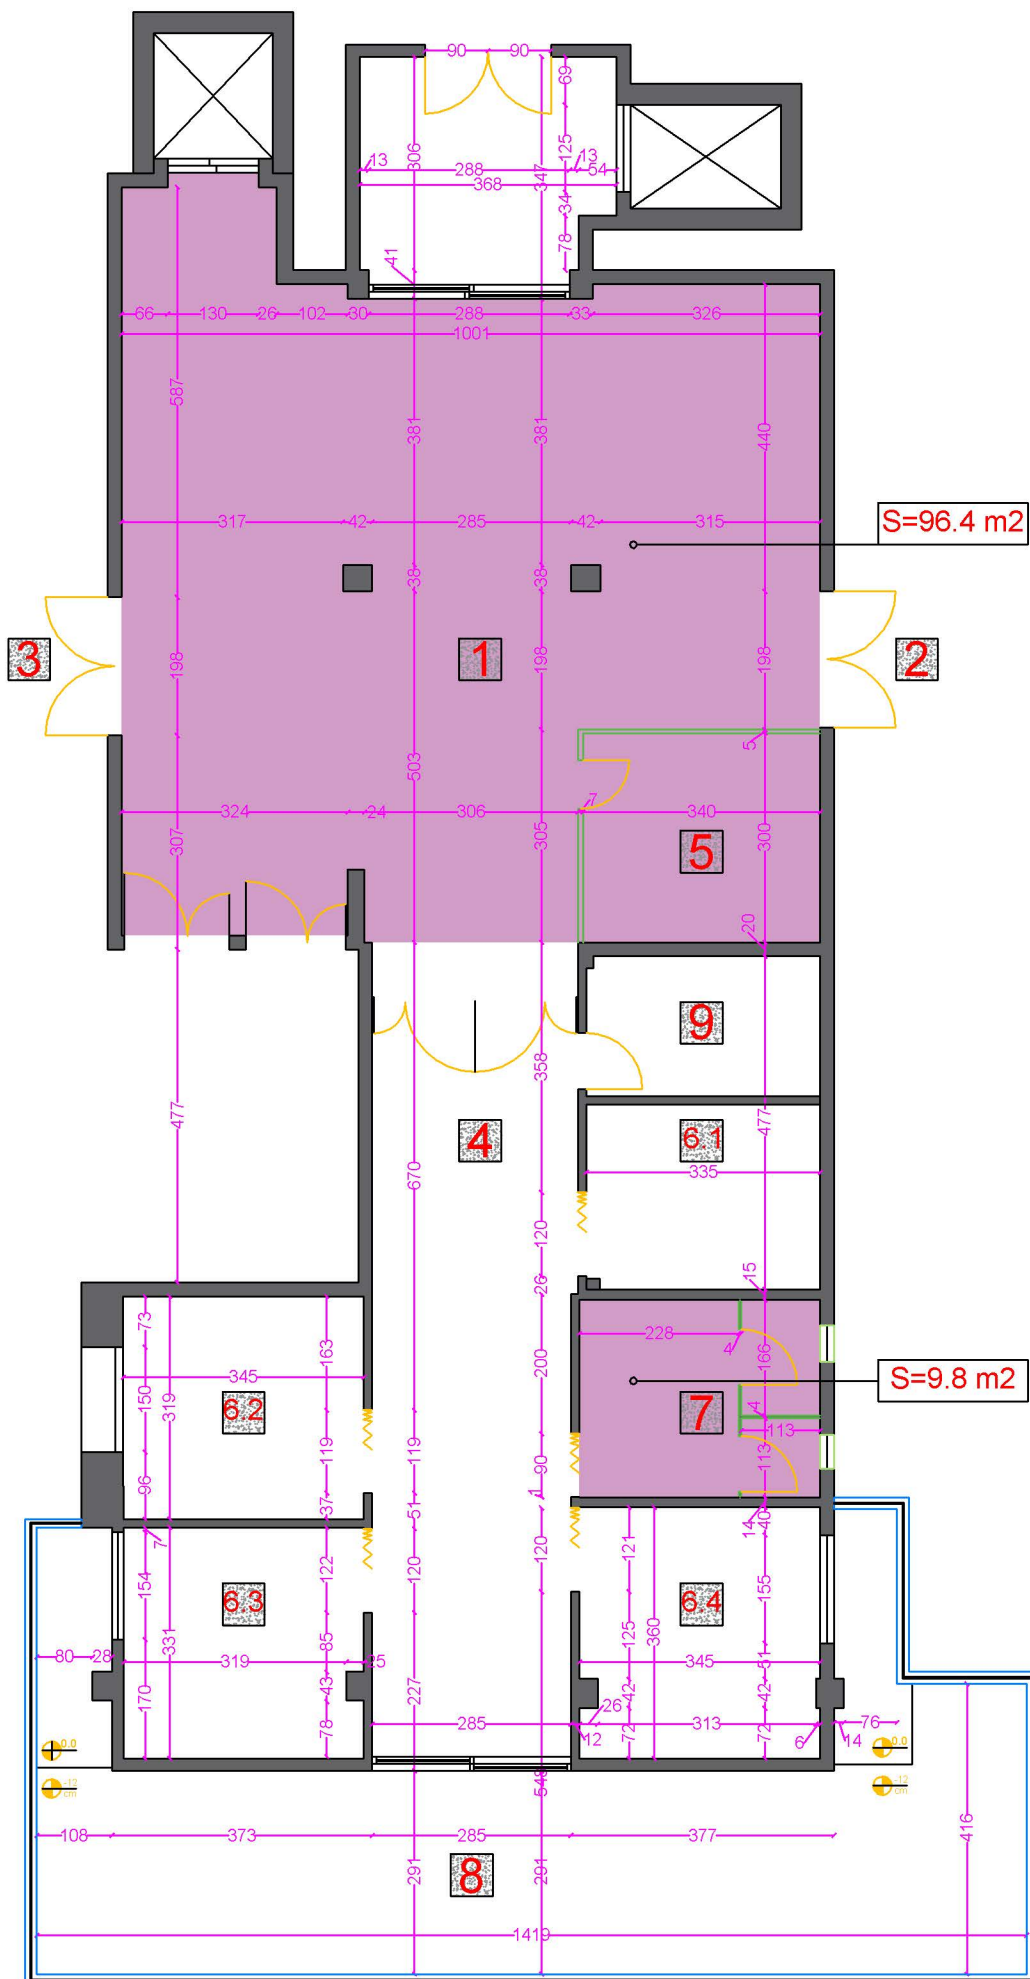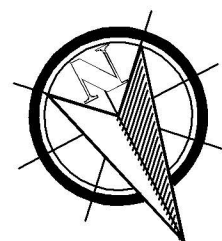

Project Information

Project Title: The Rehabilitation
of Daraa National Hospital - The
Intensive Care Unit - DIM 235

Project Location :Daraa City

ITB No.:

File Information

File Title: Annex - 03Technical


Drawings

Page Number: 08

Page Contents: Cement Block
Demolition and Removal

Page Size: A4

Scale:

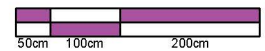



Legend

- 1 Space Number
- Marble Installation Locations
- Gypsum Board Installation Locations
- Granite Tiles Installation with adhesive
- Aluminum Carpentry with Dark Double Glass
- Granite Tiles Installation with Cement Mortar
- Granite Tiles Removal
- Cement Block Demolition and Removal
- Shutter Door
- Foldable Door

Notes:


Spaces Legend

- 1: Hall
- 2: Central ICU
- 3: Operations Department
- 4: ICU - VIP
- 5: Dressing Space
- 6: Intensive Care Room
- 7: W.C
- 8: Rest Space
- 9: Nurses Room

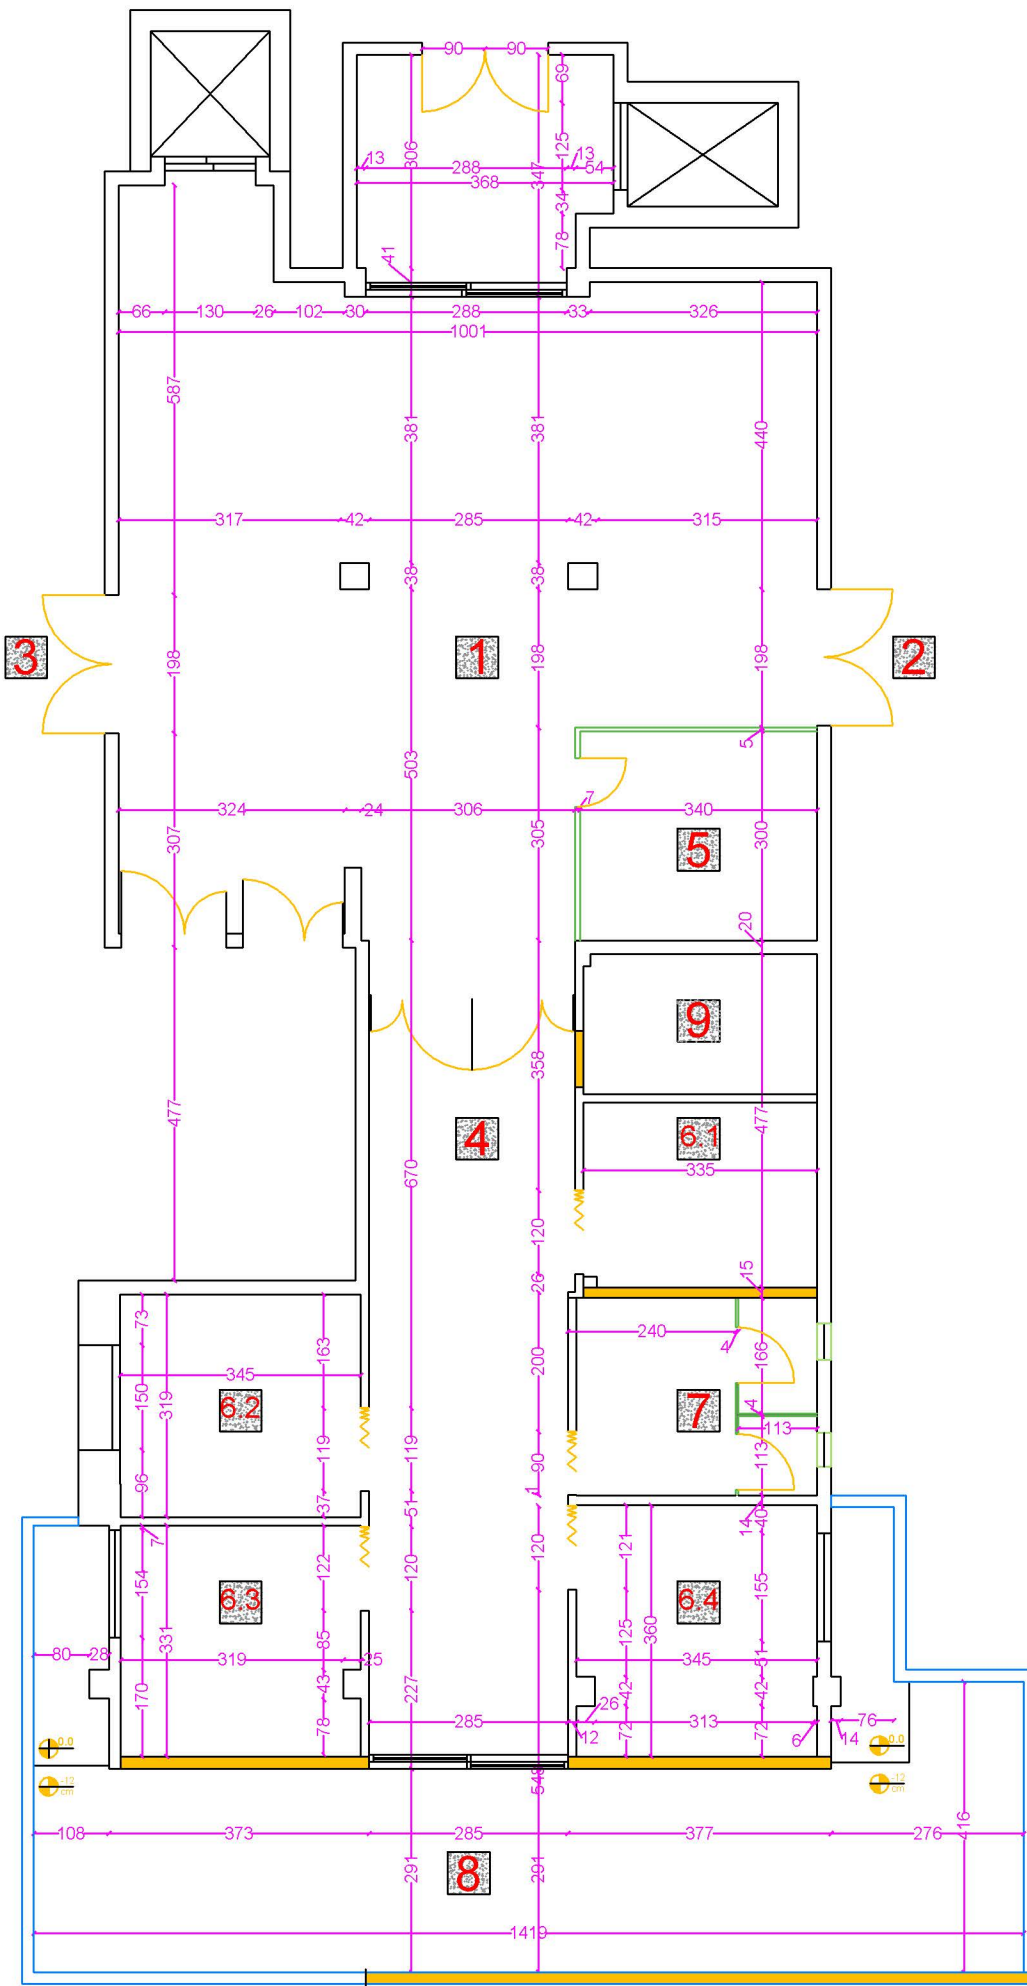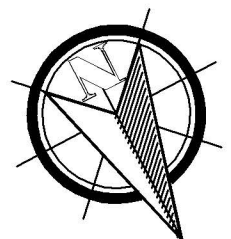



Daraa National Hospital Location

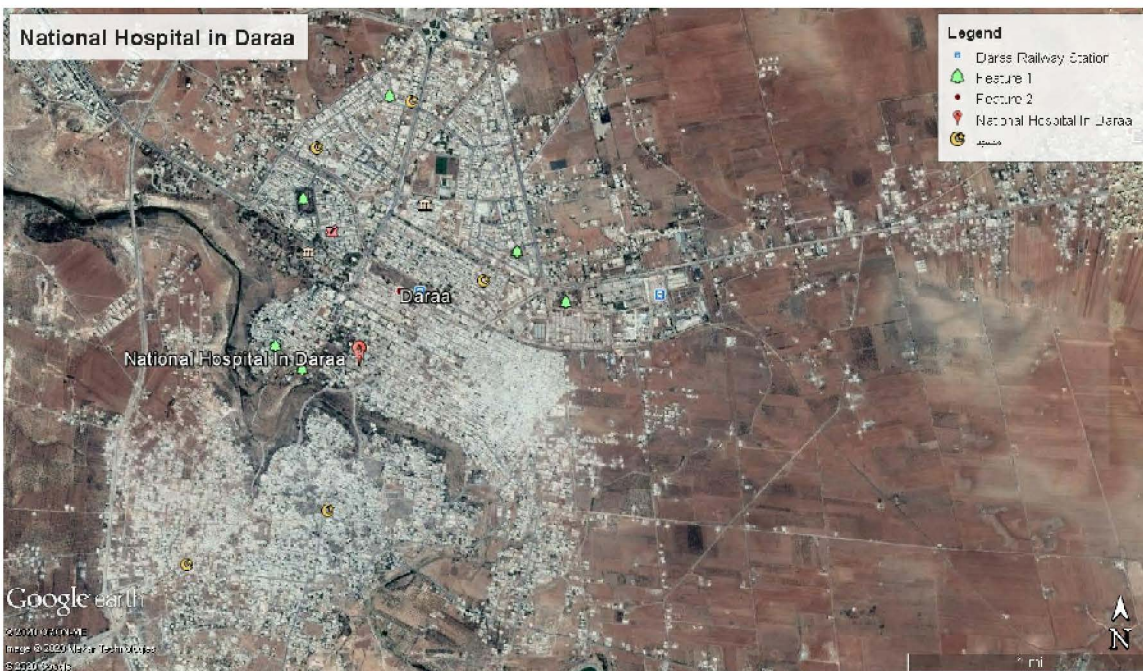

Daraa National Hospital Location in Daraa City

Project Information

Project Title: The Rehabilitation of Daraa National Hospital - The Intensive Care Unit - DIM 235

Project Location : Daraa City

ITB No.:

File Information

File Title: Annex - 03Technical

Drawings


Page Number: 09

Page Contents: Project Location

Map

Page Size: A4

Scale:

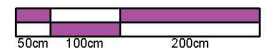


Legend

- 1 Space Number
- Marble Installation Locations
- Gypsum Board Installation Locations
- Granite Tiles Installation with adhesive
- Aluminum Carpentry with Dark Double Glass
- Granite Tiles Installation with Cement Mortar
- Granite Tiles Removal
- Cement Block Demolition and Removal
- Shutter Door
- Foldable Door

Notes:

Spaces Legend

- 1: Hall
- 2: Central ICU
- 3: Operations Department
- 4: ICU - VIP
- 5: Dressing Space
- 6: Intensive Care Room
- 7: W.C
- 8: Rest Space
- 9: Nurses Room

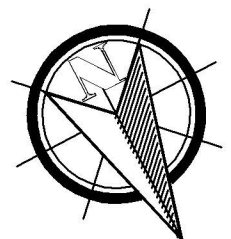

Project Information

Project Title: The Rehabilitation of Daraa National Hospital - The Intensive Care Unit - DIM 235

Project Location : Daraa City

ITB No.:

File Information

File Title: Annex - 03Technical

Drawings


Page Number: 10

Page Contents: Radio Network

Plan

Page Size: A4

Scale:

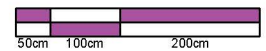



Legend

- 1** Space Number
- SP** Ceiling Mounted Speaker
- Radio Network Lines
- ↗ Ascending Audio Cable
- ↘ Descending Audio Cable

Notes:

Spaces Legend

- 1: Hall
- 2: Central ICU
- 3: Operations Department
- 4: ICU - VIP
- 5: Dressing Space
- 6: Intensive Care Room
- 7: W.C
- 8: Rest Space
- 9: Nurses Room

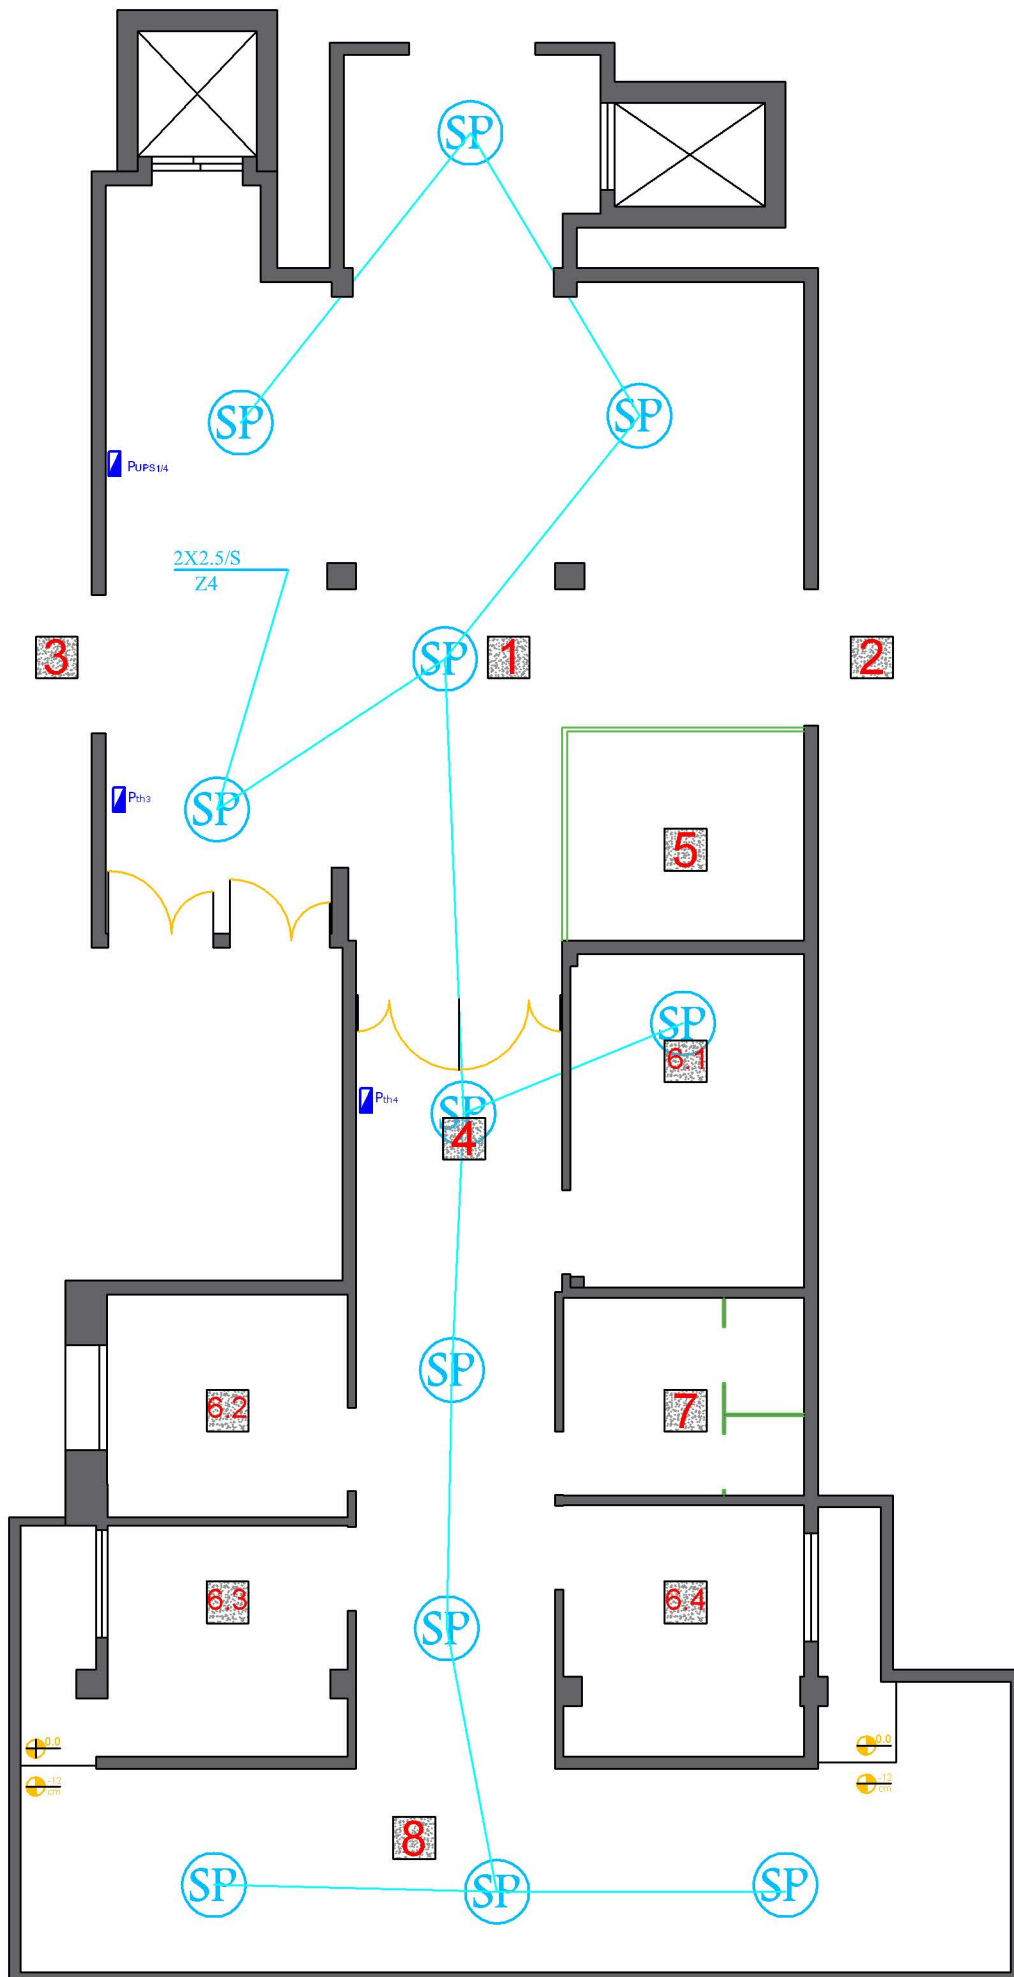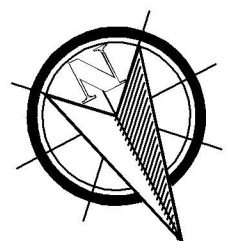

Project Information

Project Title: The Rehabilitation of Daraa National Hospital - The Intensive Care Unit - DIM 235

Project Location :Daraa City

ITB No.:

File Information

File Title: Annex - 03Technical

Drawings


Page Number: 11

Page Contents: Fire Alarm

Network Plan

Page Size: A4

Scale:

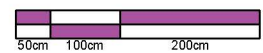


Legend

- 1** Space Number
- (SH)** Mixed, Addressed Fume Sensor
- Fire Alarm Network Cables
- F** Addressed Button
- ▽** Electrical, Addressed Fire Alarm Horn

Notes:

Spaces Legend

- 1: Hall
- 2: Central ICU
- 3: Operations Department
- 4: ICU - VIP
- 5: Dressing Space
- 6: Intensive Care Room
- 7: W.C
- 8: Rest Space
- 9: Nurses Room

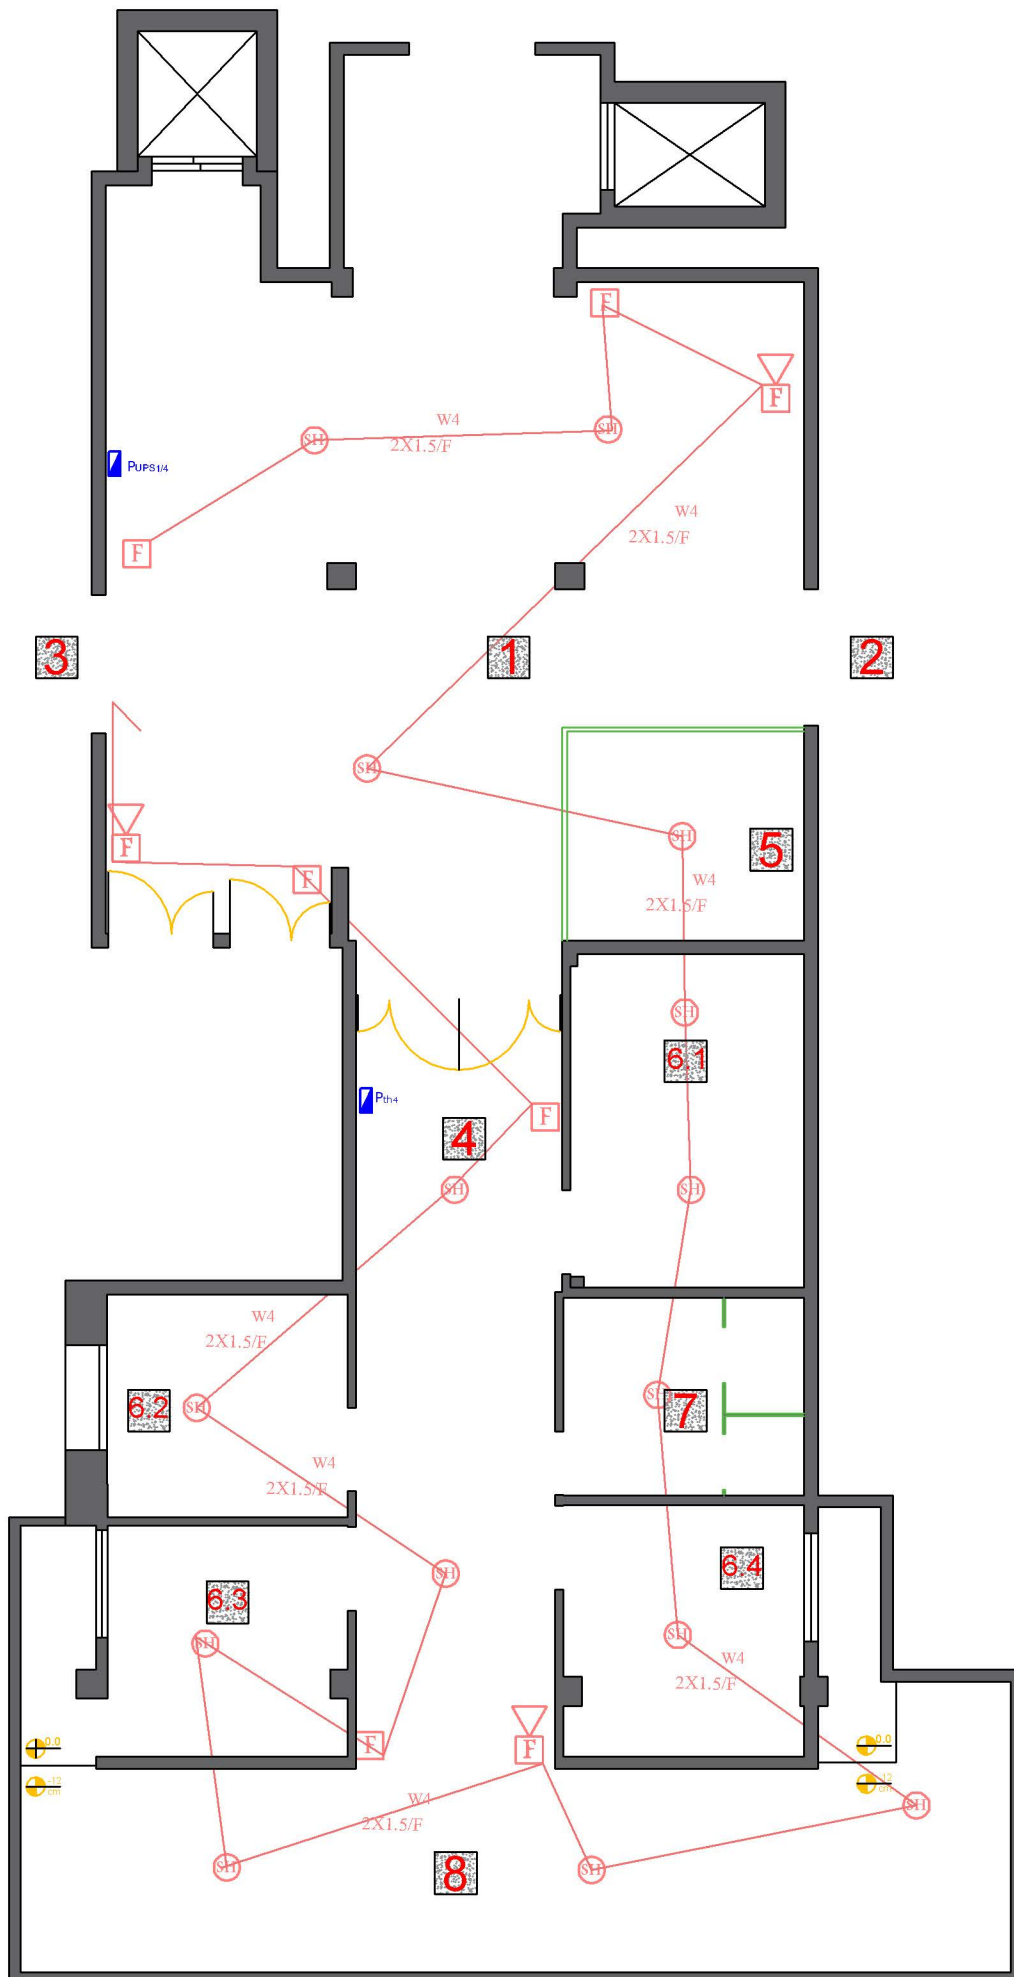

Project Information

Project Title: The Rehabilitation
of Daraa National Hospital - The
Intensive Care Unit - DIM 235

Project Location :Daraa City

ITB No.:

File Information

File Title: Annex - 03Technical

Drawings


Page Number: 12

Page Contents: Lighting Network

Plan

Page Size: A4

Scale:

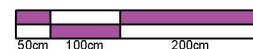



Legend

- 1** Space Number
- Electrical Panel
- Hidden Lighting Device 60*60cm, 48 Watt
- Single Electrical Switch
- Double Electrical Switch
- Triple Electrical Switch
- Lighting Device 20 Watt
- Electrical Button

Notes:

Spaces Legend

- 1: Hall
- 2: Central ICU
- 3: Operations Department
- 4: ICU - VIP
- 5: Dressing Space
- 6: Intensive Care Room
- 7: W.C
- 8: Rest Space
- 9: Nurses Room

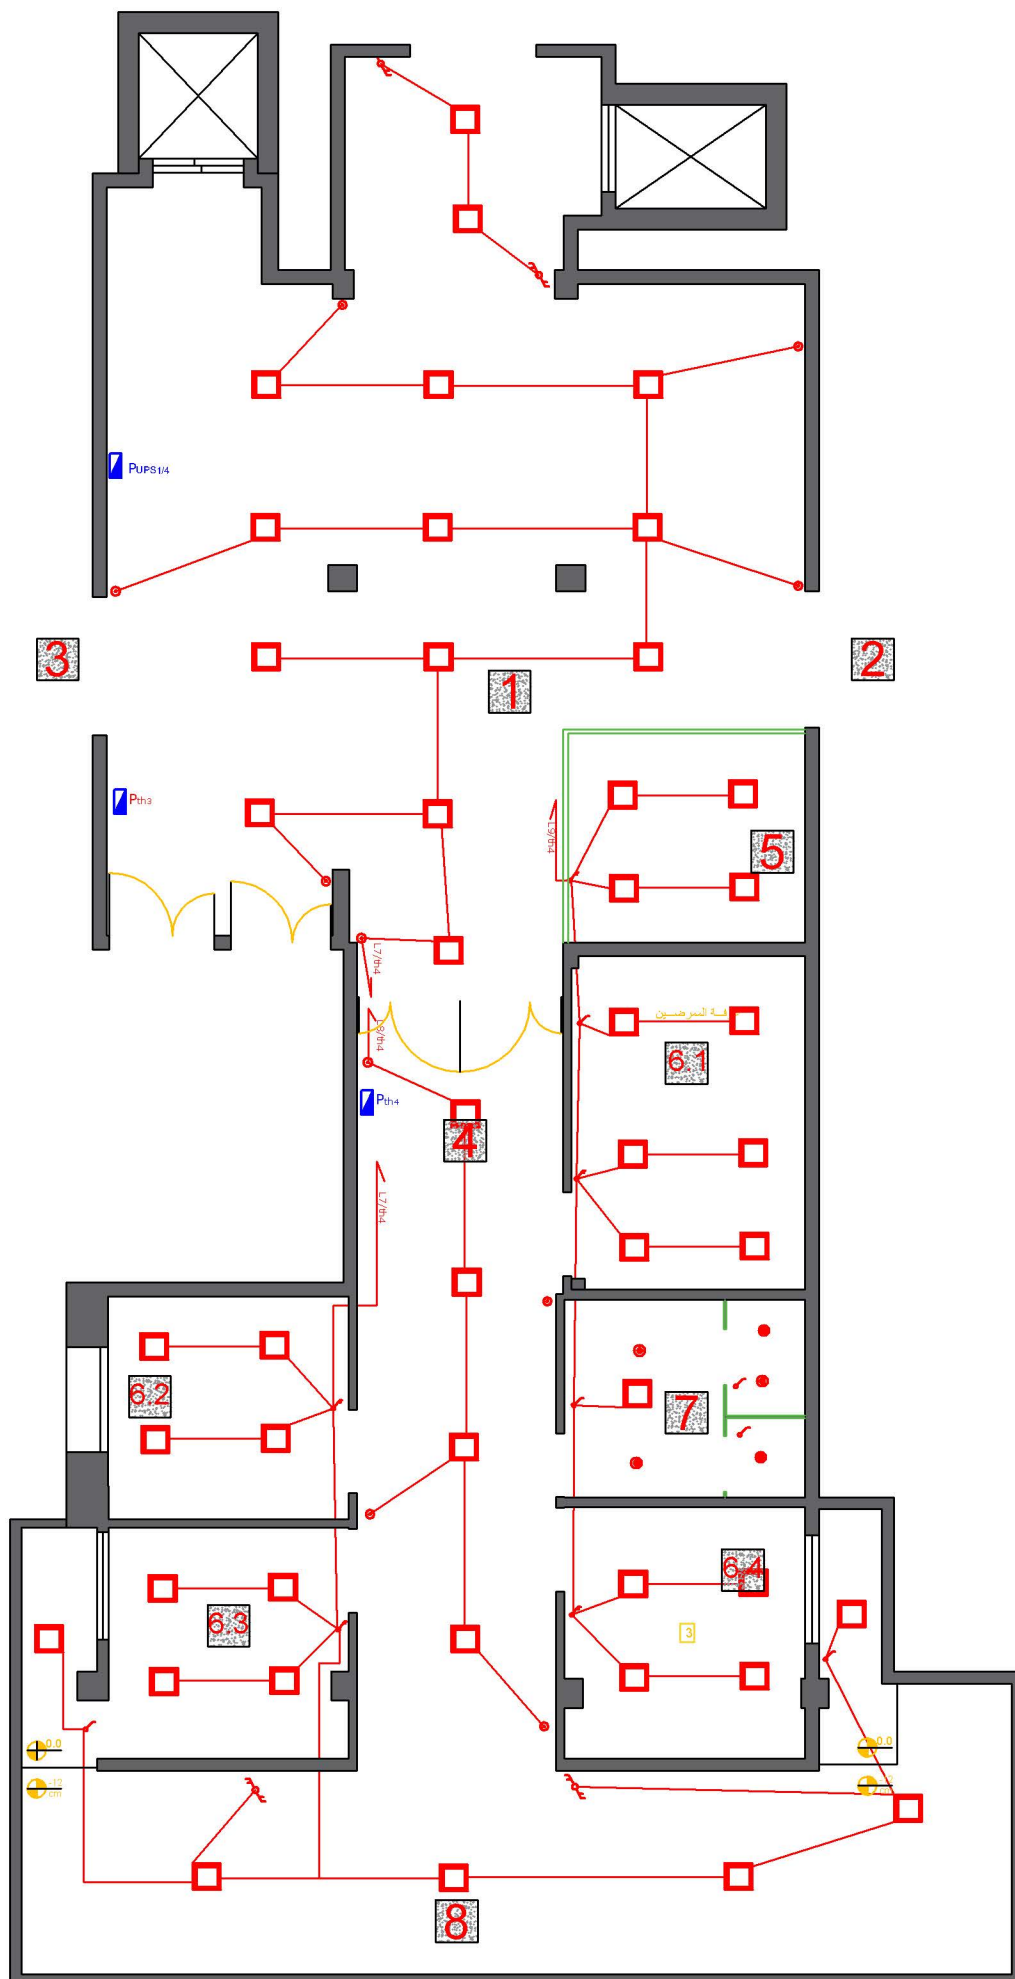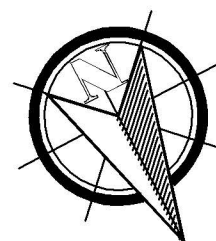

مخطط اللوحة

P th4

25800

الاستطاعة المركبة

0.8

عامل الاستخدام

20640W

الاستطاعة الفعلية

From P_{T1}

NY 4x16+E16 mm²





سعة القطع 10KA

15000W

10800W

32A

63A

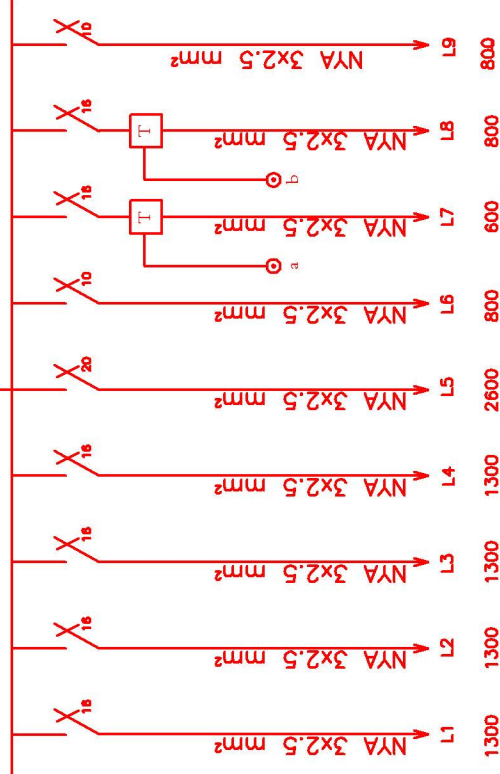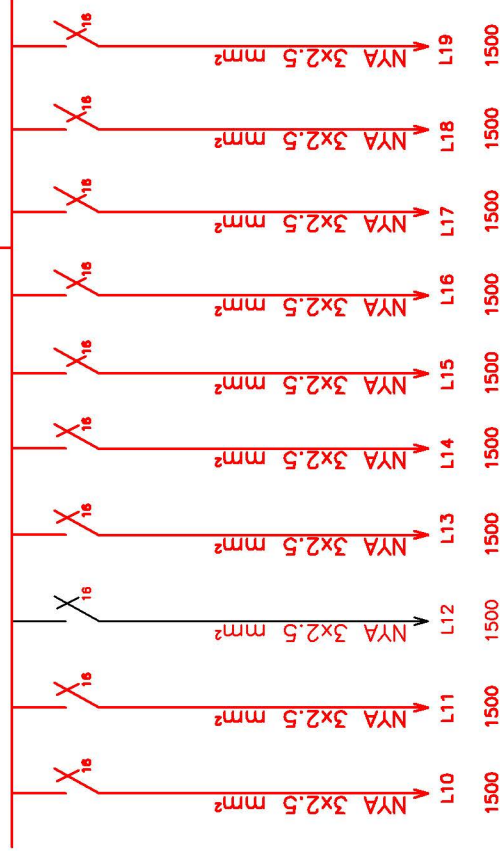

اسم الدارة

استطاعة الدارة بـواط

مأخذ

انارة

مكيفات



Project Information

Project Title: The Rehabilitation of Daraa National Hospital - The Intensive Care Unit - DIM 235
Project Location :Daraa City
ITB No.:

File Information

File Title: Annex - 03Technical Drawings
Page Number: 13
Page Contents: Lighting
Electrical Panel
Page Size: A4
Scale:
50cm 100cm 200cm


Legend

- 1 Space Number
- Electrical Panel
- Hidden Lighting Device 60*60cm, 48 Watt
- Single Electrical Switch
- Double Electrical Switch
- Triple Electrical Switch
- Lighting Device 20 Watt
- Electrical Button

Notes:

Spaces Legend

- Hall
- Central ICU
- Operations Department
- ICU - VIP
- Dressing Space
- Intensive Care Room
- W.C
- Rest Space
- Nurses Room

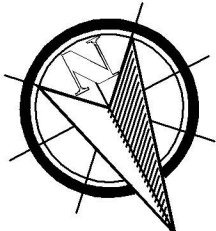

Project Information

Project Title: The Rehabilitation
of Daraa National Hospital - The
Intensive Care Unit - DIM 235

Project Location :Daraa City

ITB No.:

File Information

File Title: Annex - 03Technical

Drawings


Page Number: 14

Page Contents: Electrical Outlets

Plan

Page Size: A4

Scale:

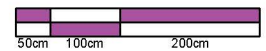



Legend

- 1 Space Number
- Electrical Panel
- Single-Phase Electrical Wall Outlet
- Double (Schuko + L type) Electrical Wall Outlet
- BHU
- Double (Schuko + E type) Electrical Wall Outlet Supplied from the UPS
- Air Conditioner/Water Heater Electrical Outlet

Notes:

Spaces Legend

- 1: Hall
- 2: Central ICU
- 3: Operations Department
- 4: ICU - VIP
- 5: Dressing Space
- 6: Intensive Care Room
- 7: W.C
- 8: Rest Space
- 9: Nurses Room

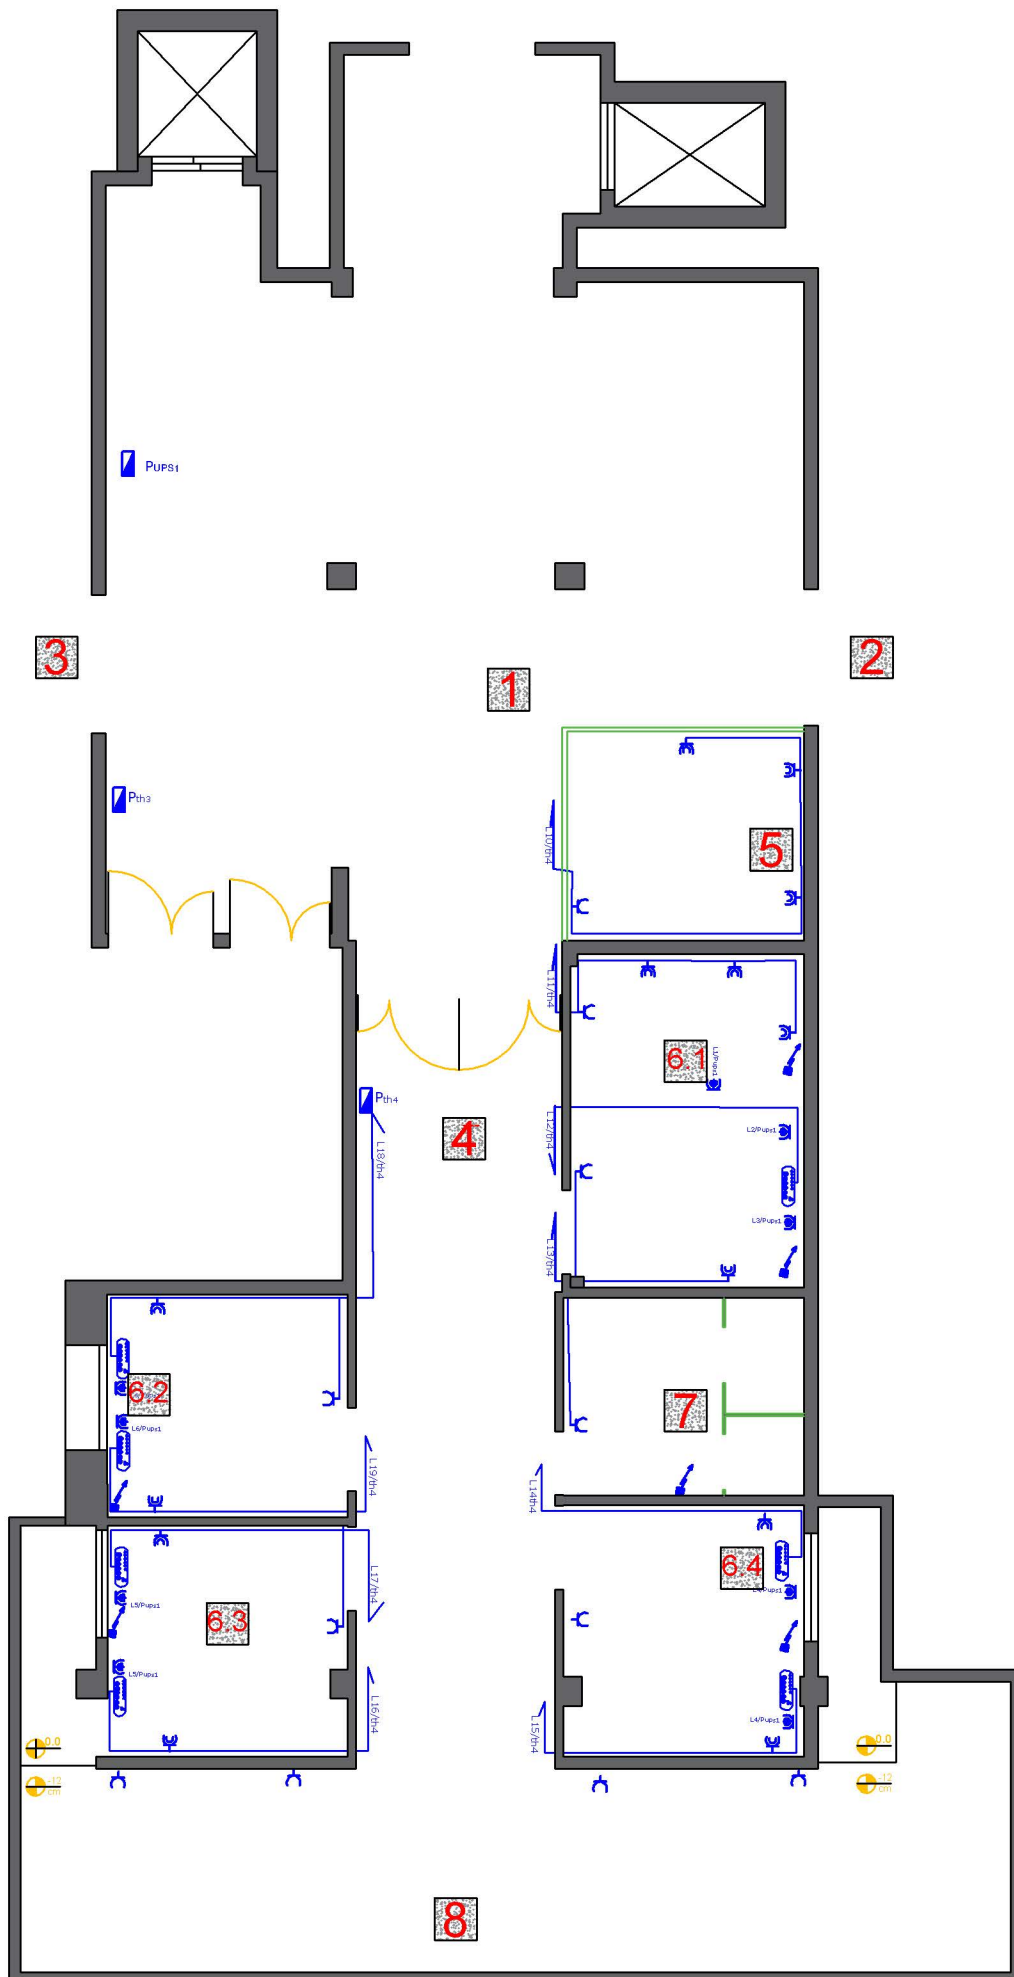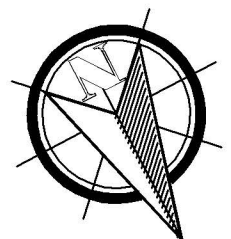

Path4

27800

80

22240W

From P_{T1}

NY 4x16+E16 mm²

