



UL. JAGOŠA SIMONOVIĆA

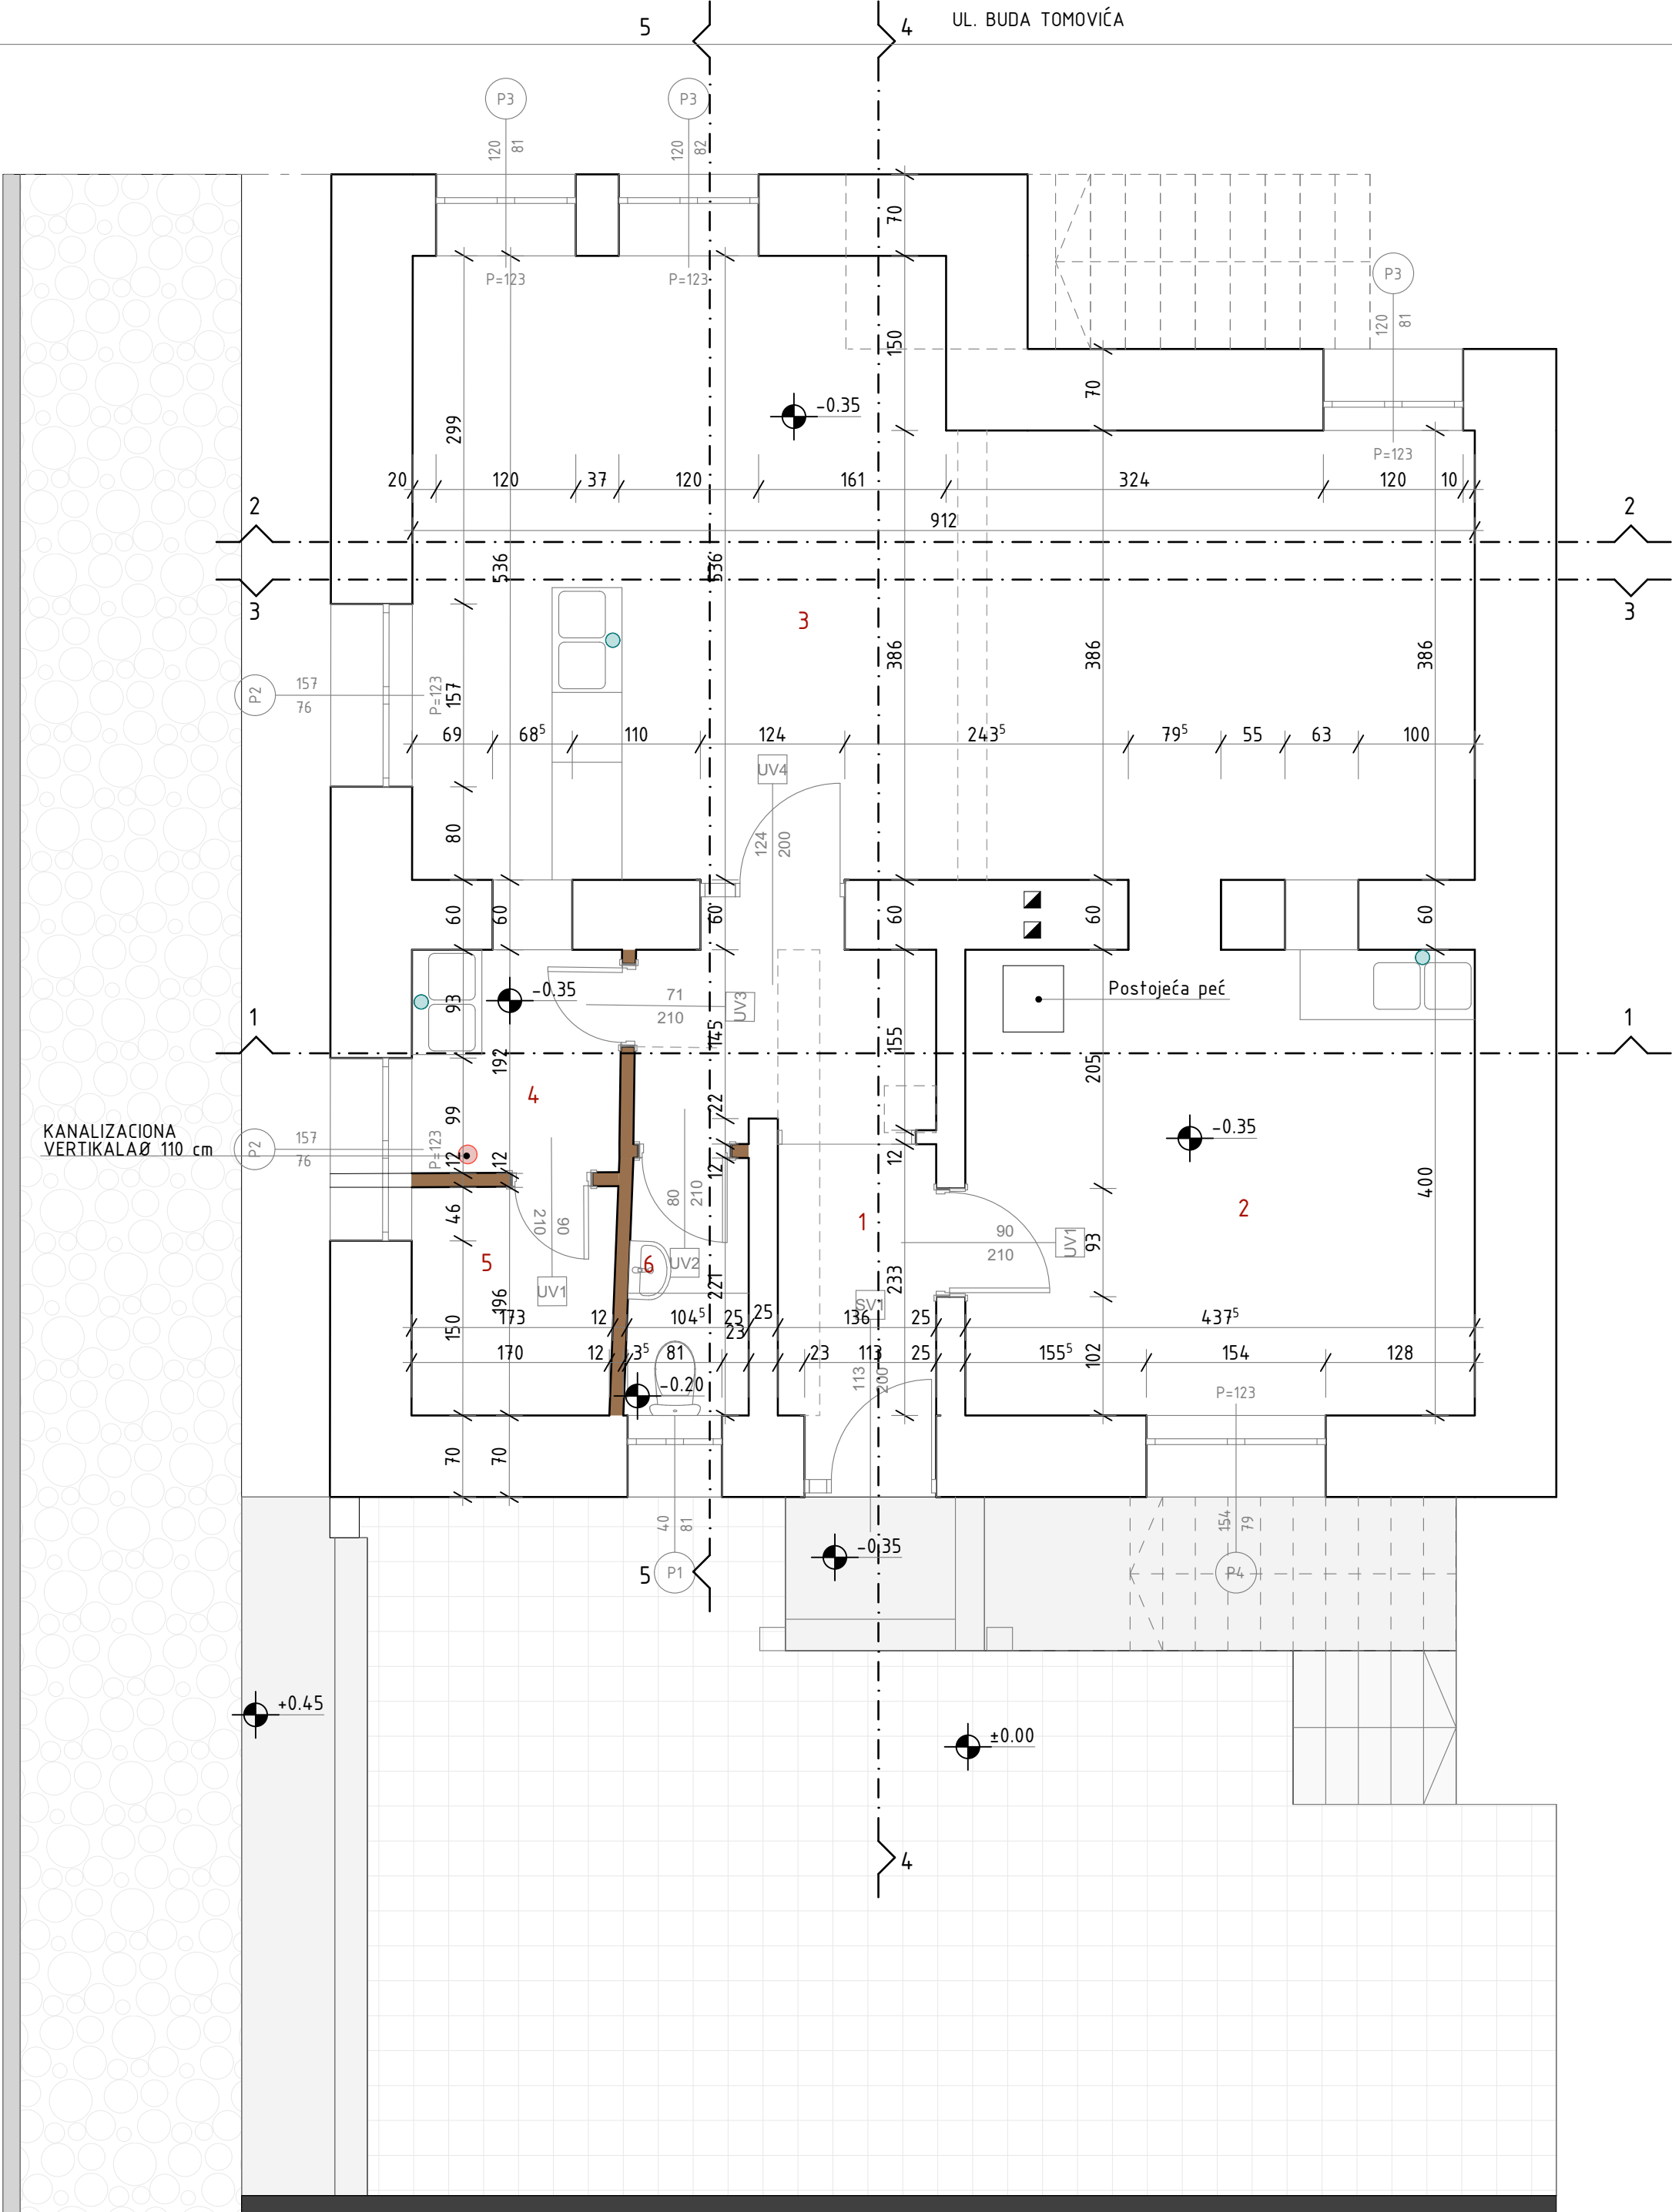

LEGENDA POVRŠINA						
	PROSTORIJA	POD	ZID	PLAFON	O (m')	P (m²)
1	ULAZNI HODNIK	keramičke pločice	zid u bjeloj boji	bjela boja	14.02	7.42
2	KUHINJA	keramičke pločice	keramičke ploč./lamperija	bjela boja	16.75	17.50
3	SOBA	keramičke pločice	bijeli zid/lamperija	bjela boja	28.97	42.07
4	SOBA	keramičke pločice	bijeli zid	bjela boja	7.41	3.43
5	SOBA	keramičke pločice	ker.pločice/bijeli zid	bjela boja	7.40	3.41
6	TOALET	keramičke pločice	bijeli zid	bjela boja	6.49	2.30
UKUPNO NETO:					76.13 m²	
UKUPNO BRUTO:					112.69 m²	
LEGENDA MATERIJALA						
		MASIVNI KAMENI ZID				
		PREGRADNI ZIDANI ZID				
		GLEDA				
		KANALIZACIONA VERTIKALA				
		VODA				
		OTVOR U TAVANICI				
LEGENDA MATERIJALA PARTER						
		POSTOJEĆE BEHATON PLOČE				
		PRISTUPNE BETONSKE STEPENICE I PODEST				
		POSTOJEĆI TROTOR				

OSNOVA POSTOJEĆEG STANJA

	PROJEKTANT: ORTIS d.o.o. Podgorica Ulica Srdara Jola Piletića br. 8 81000 Podgor , Crna Goraica		INVESTITOR: MINISTARSTVO RADA I SOCIJALNOG STARANJA	
	Objekat:	SUTEREN OBJEKTA UDRUŽENJA PENZIONERA (ADAPTACIJA ZA POTREBE DNEVNOG BORAVKA)	Lokacija: ul. Buda Tomovića bb, Kolašin	
	Vodeći projektant:	Ana Zogović, spec.sci.arch	Vrsta tehničke dokumentacije: GLAVNI PROJEKAT ADAPTACIJE	
	Odgovorni projektant:	Ana Zogović, spec.sci.arch	Dio tehničke dokumentacije: ENTERIJER	RAZMJERA: 1:50
	Saradnik:	Biljana Krunić, spec.sci.arch Emir Ljaljević, dipl.inž.politeh	Prilog: OSNOVA SUTERENA_postojeće stanje	Br. priloga 1
Datum izrade i M.P.: Mart 2020. godine			Datum revizije i M.P.:	

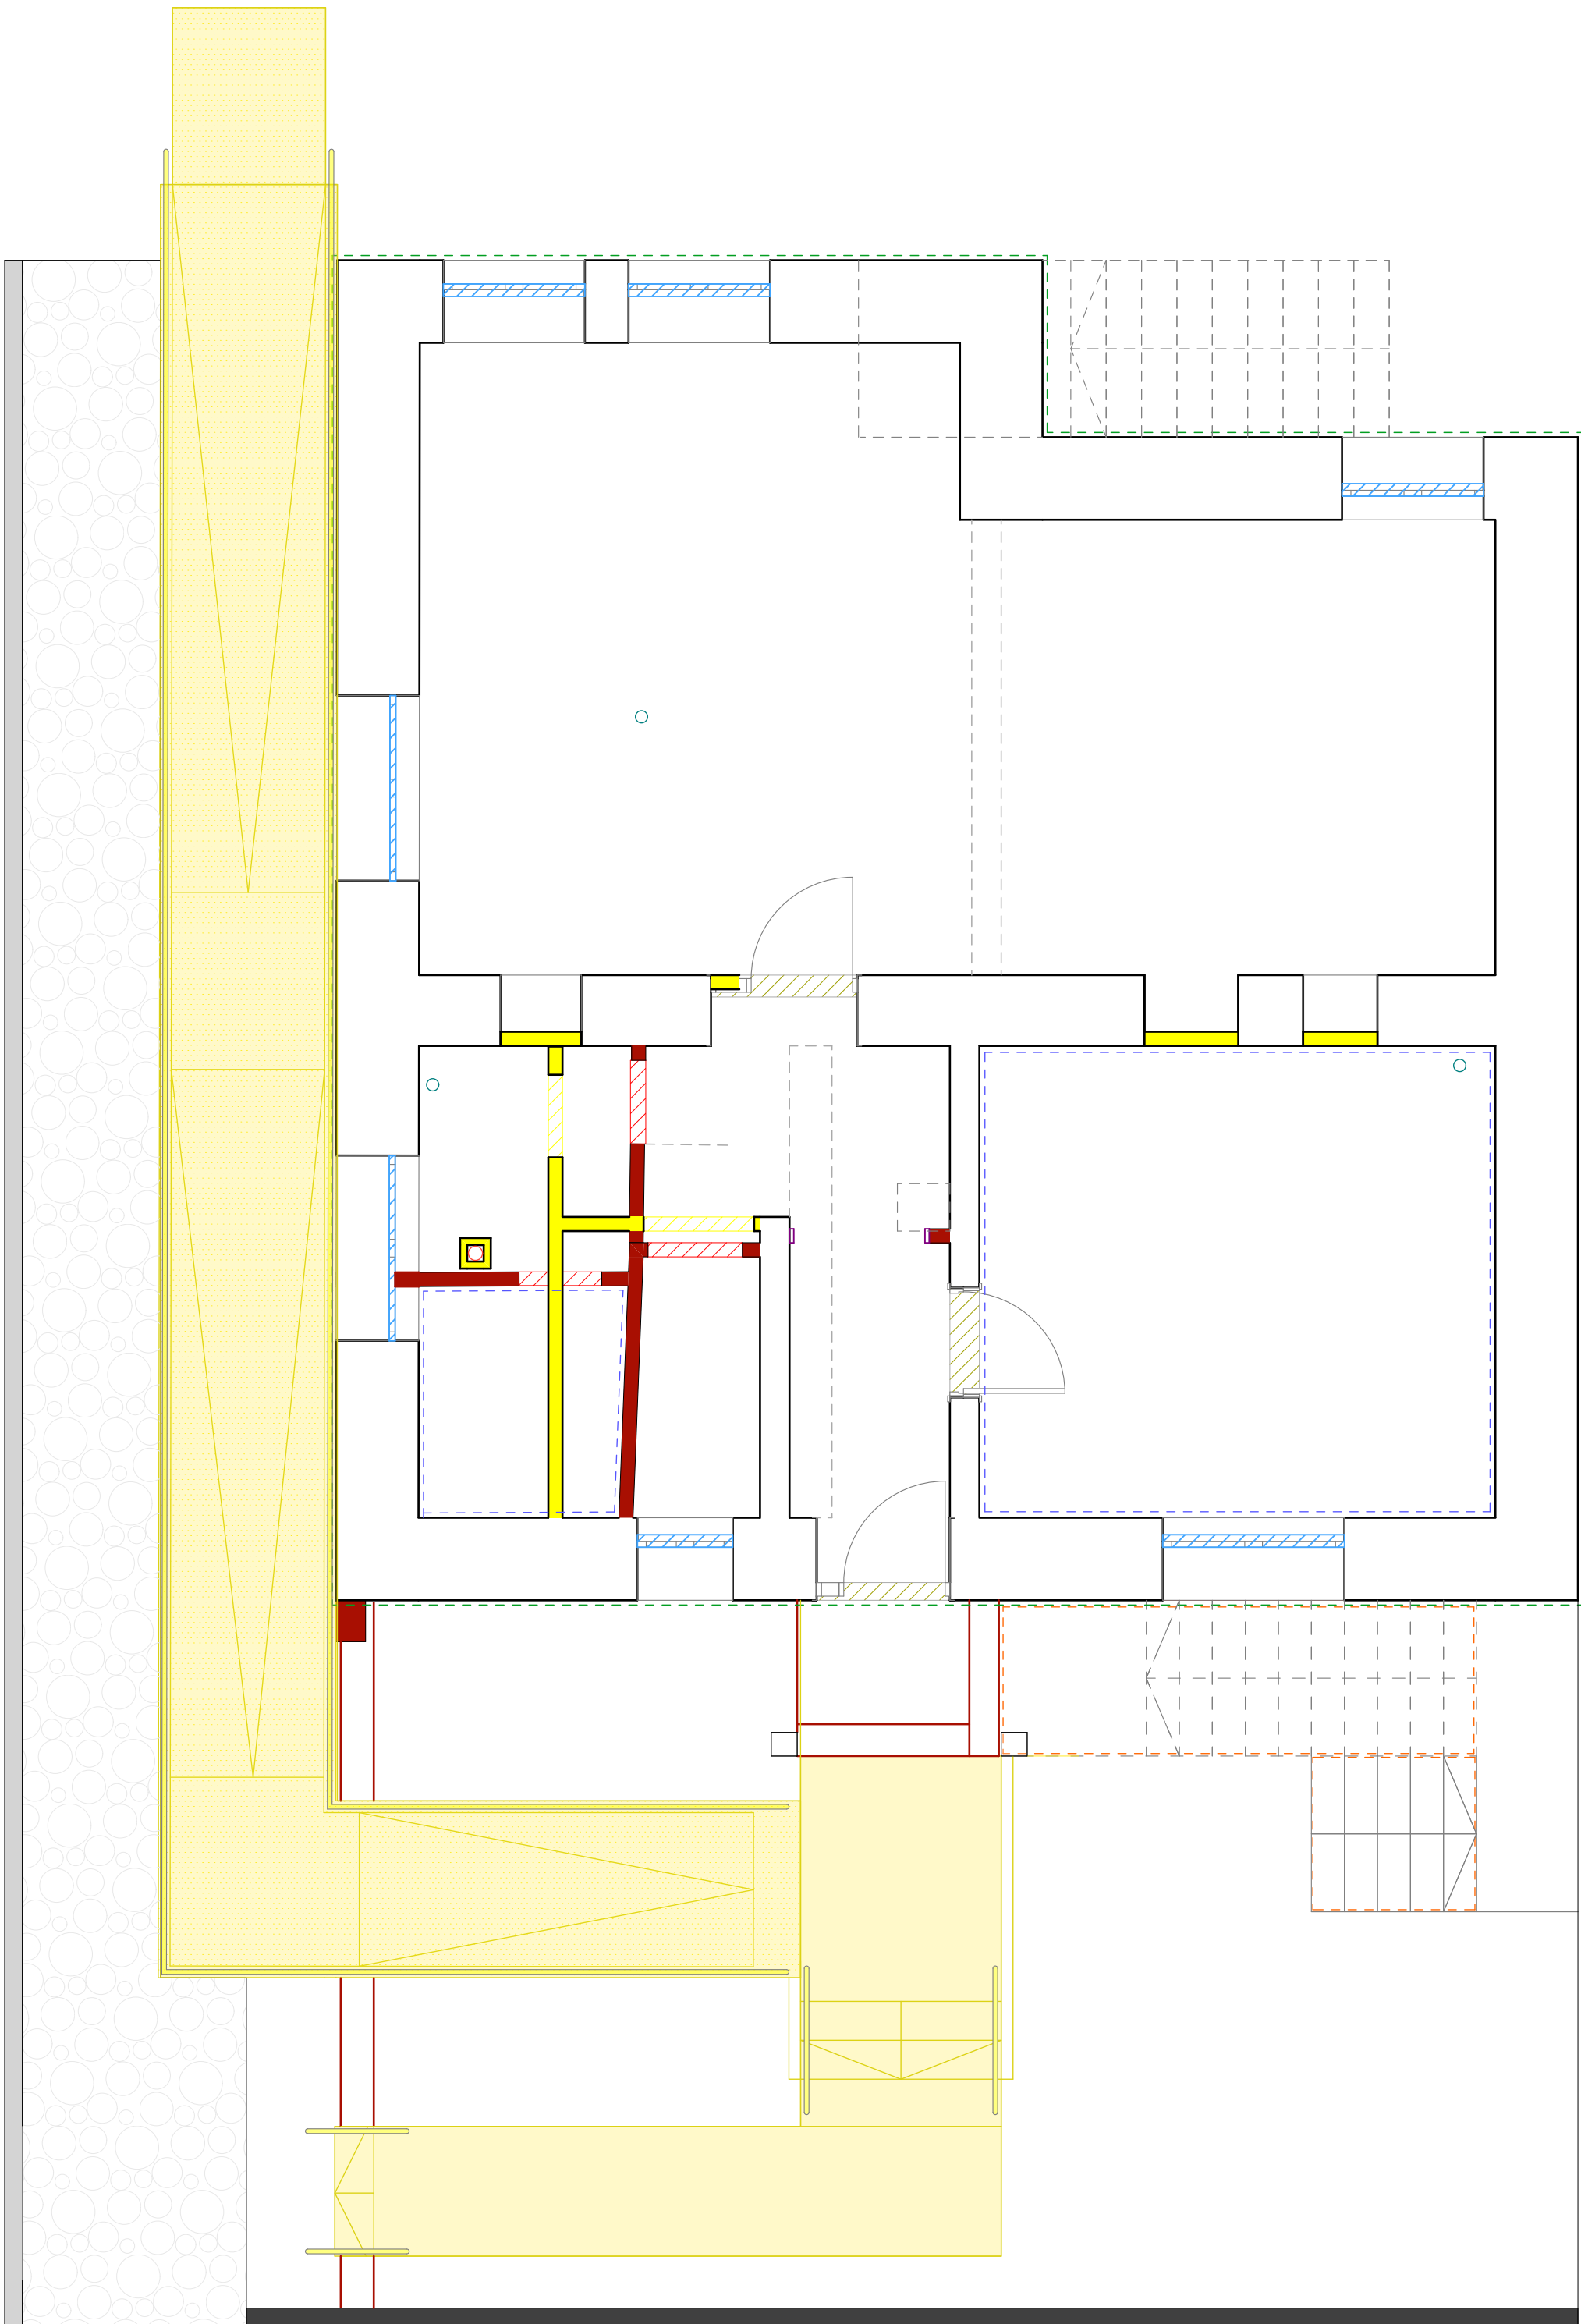


LEGENDA	
	UKLANJA SE
	DODAJE SE
	DEMONTAŽA POSTOJEĆIH VRATA I UGRADNJA NOVIH
	DEMONTAŽA POSTOJEĆIH VRATA
	DEMONTAŽA POSTOJEĆIH PROZOR I UGRADNJA NOVIH
	UKLANJANJE POSTOJEĆE ZIDNE OBLOGE (KERAMIKA I LAMPERIJA)
	UKLANJANJE POSTOJEĆEG ŠTOKA U HODNIKU
	IZGRADNJA PRISTUPNE RAMPE
	UKLANJANJE STARIH STEPENICA
	IZRADA NOVIH PRISTUPNIH STEPENICA
	SANACIJA STEPENIŠTA I OGRADE
	SANACIJA FASADE
	ISKOP TERENA ZA POTREBE IZVOĐENJA RAMPE I PRISTUPNOG STEPENIŠTA
	KANALIZACIONA VERTIKALA
	DOVOD VODE

PLAN INTERVENCIJA


	PROJEKTANT: ORTIS d.o.o. Podgorica Ulica Srdara Joja Piletića br. 8 81000 Podgor, Crna Goraica	INVESTITOR: MINISTARSTVO RADA I SOCIJALNOG STARANJA	
	Objekat: SUTEREN OBJEKTA UDRUŽENJA PENZIONERA (ADAPTACIJA ZA POTREBE DNEVNOG BORAVKA)	Lokacija: ul. Buda Tomovića bb, Kolašin	
	Vodeći projektant: Ana Zogović, spec.sci.arch	Vrsta tehničke dokumentacije: GLAVNI PROJEKAT ADAPTACIJE	
	Odgovorni projektant: Ana Zogović, spec.sci.arch	Dio tehničke dokumentacije: ENTERIJER	RAZMJERA: 1:50
Saradnik:	Biljana Krunić, spec.sci.arch Emir Ljaljević, dipl.inž.politeh	Prilog: OSNOVA SUTERENA_plan intervencija	
		Br. priloga 3	

Datum izrade i M.P.: Mart 2020. godine	Datum revizije i M.P.:
---	------------------------

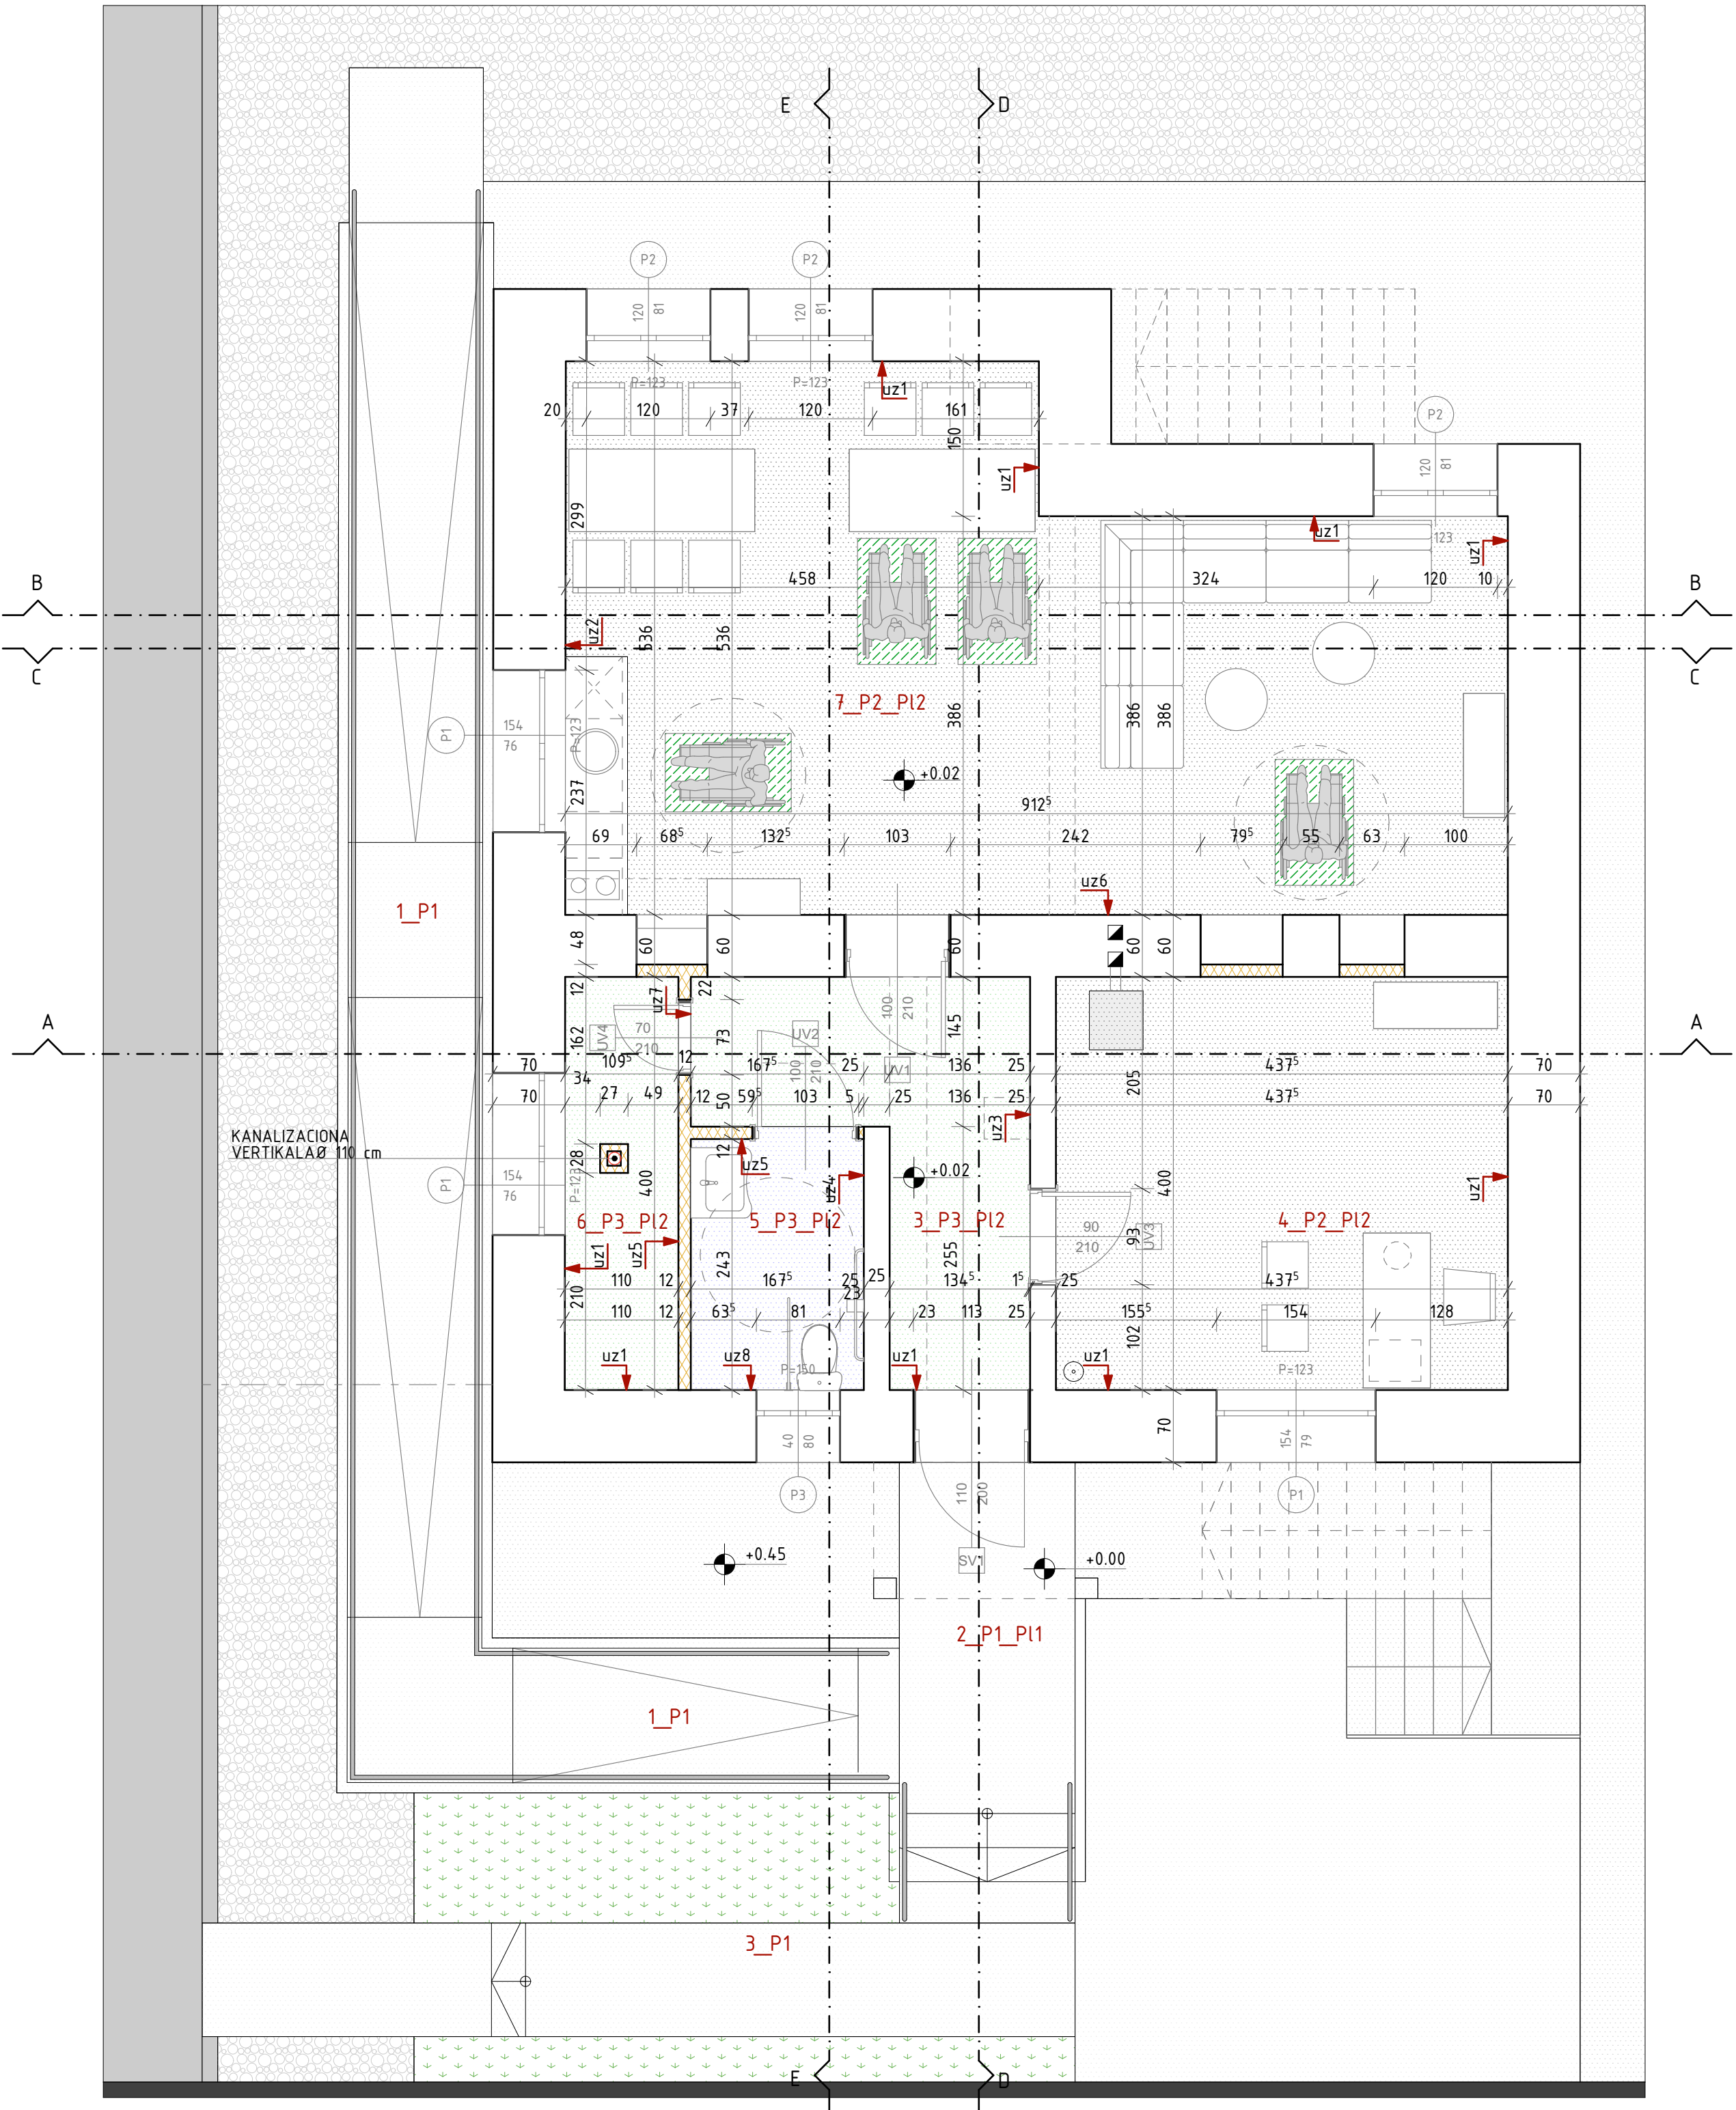

ARHITEKTONSKI SKLOPOVI			
podovi			
P1	rampa, stepenište i podest	- štampani beton	2 cm
		- armirani beton	12 cm
		- tampon sloj	10 cm
		- teren	
P2	- prostorija za zaposlene - dnevna soba sa trpezarijom i kuhinjom	- vinil ploče (id essewntial 30 - Smoked Oak natural)	1.5 mm
		- cementna košuljica	4 cm
		- pvc folija	
		- stirodur	3 cm
		- postojeće podna ploča	
P3	- ulazni hodnik - ostava za pelet - toalet	- vinil ploče (id essewntial 30 - Smoked Oak white)	1.5 mm
		- hidroizolacija	
		- cementna košuljica	4 cm
		- pvc folija	
		- stirodur	3 cm
		- postojeće podna ploča	
plafoni (svi slojevi odozgo prema dolje)			
Pl1	-ulazni podest	-postojeća ab nastrešnica	
		-sloj maltera	4 cm
		-lijepak i mrežica	
		-završna fasadna boja baumint silakaf color kod boje: 0208	
Pl2	-ulazni hodnik -prostorija za zaposlene -ostava za pelet -dnevna soba sa trpezarijom i kuhinjom -kupačilo	-postojeća favanica	
		-glet masa	
		-bijela boja za untrašnje bojenje plafona	
zidovi			
uz1		-dekorativna boja	
		-glet masa	
		-konstruktivni zid	70 cm
		-fasadna obrada	
uz2		- vinil ploče (protectwall - jangle fresh green)	1.5 mm
		-glet masa	
		-konstruktivni zid	70 cm
		-fasadna obrada	
uz3		-dekorativna boja	
		-glet masa	
		-konstruktivni zid	25 cm
		-glet masa	
		-dekorativna boja	
uz4		- vinil ploče (protectwall - marble carrare)	1.5 mm
		-konstruktivni zid	25 cm
		-glet masa	
		-dekorativna boja	
uz5		-dekorativna boja	
		-glet masa	
		-gipsani zid	12 cm
		- vinil ploče (protectwall - marble carrare)	1.5 mm
uz6		-dekorativna boja	
		-glet masa	
		-konstruktivni zid	60 cm
		-glet masa	
		-dekorativna boja	
uz7		-dekorativna boja	
		-glet masa	
		-gipsani zid	12 cm
		-glet masa	
		-dekorativna boja	
uz8		- vinil ploče (protectwall - marble carrare)	1.5 mm
		-glet masa	
		-konstruktivni zid	70 cm
		-fasadna obrada	

LEGENDA					
EKSTERIJER					
NAZIV PROSTRA		POD	ZID	PLAFON	O (m') P (m²)
1 ULAZNA RAMP		keramičke pločice	/	/	44.29 30.68
2 ULAZNI PODEST		keramičke pločice	/	akrilna boja	10.20 5.15
3 ULAZNO STEPENIŠTE		keramičke pločice	/	/	20.92 11.71
ENTERIJER					
NAZIV PROSTORIJA					
3 ULAZNI HODNIK		vinil ploče	dekorativna boja	bijela boja	14.61 8.00
4 PROSTORIJA ZA ZAPOSLENE		vinil ploče	dekorativna boja	bijela boja	16.75 17.50
5 KUPATILO		vinil ploče	vinil ploče	bijela boja	8.45 4.27
6 OSTAVA ZA PELET		vinil ploče	bijela boja	bijela boja	10.25 4.39
7 DNEVNI BORAVAK SA KUHINJA I TRPEZARIJOM		vinil ploče	dekorativna boja	bijela boja	29.30 42.08
UKUPNO NETO: 123.80 m²					
-akrilna fasadna boja					
LEGENDA MATERIJALA					
MASIVNI KAMENI ZID					
GLEDA					
ZID OD GIPSA					
KANALIZACIONA VERTIKALA					
OSNOVA SUTERENA NOVOPROJEKTOVANO STANJE					
Objeat:	Vodeći projektant:	Analog: projektant:	Odgovorni projektant:	Saradnik:	PROJEKTANT: ORTIS d.o.o. Podgorica Ulica Srdara Jola Piletića br. 8 81000 Podgor , Crna Gorai
					INVESTITOR: MINISTARSTVO RADA I SOCIJALNOG STARANJA
					Lokacija: ul. Buda Tomovića bb, Kolašin
					Vrsta tehničke dokumentacije: GLAVNI PROJEKAT ADAPTACIJE
Datum izrade i M.P.: Mart 2020. godine	Datum revizije i M.P.:	Razmjera:	Br. priloga	4	OSNOVA SUTERENA novoprojektovano stanje
					1:50
					ENTERIJER
					Prilog: OSNOVA SUTERENA novoprojektovano stanje

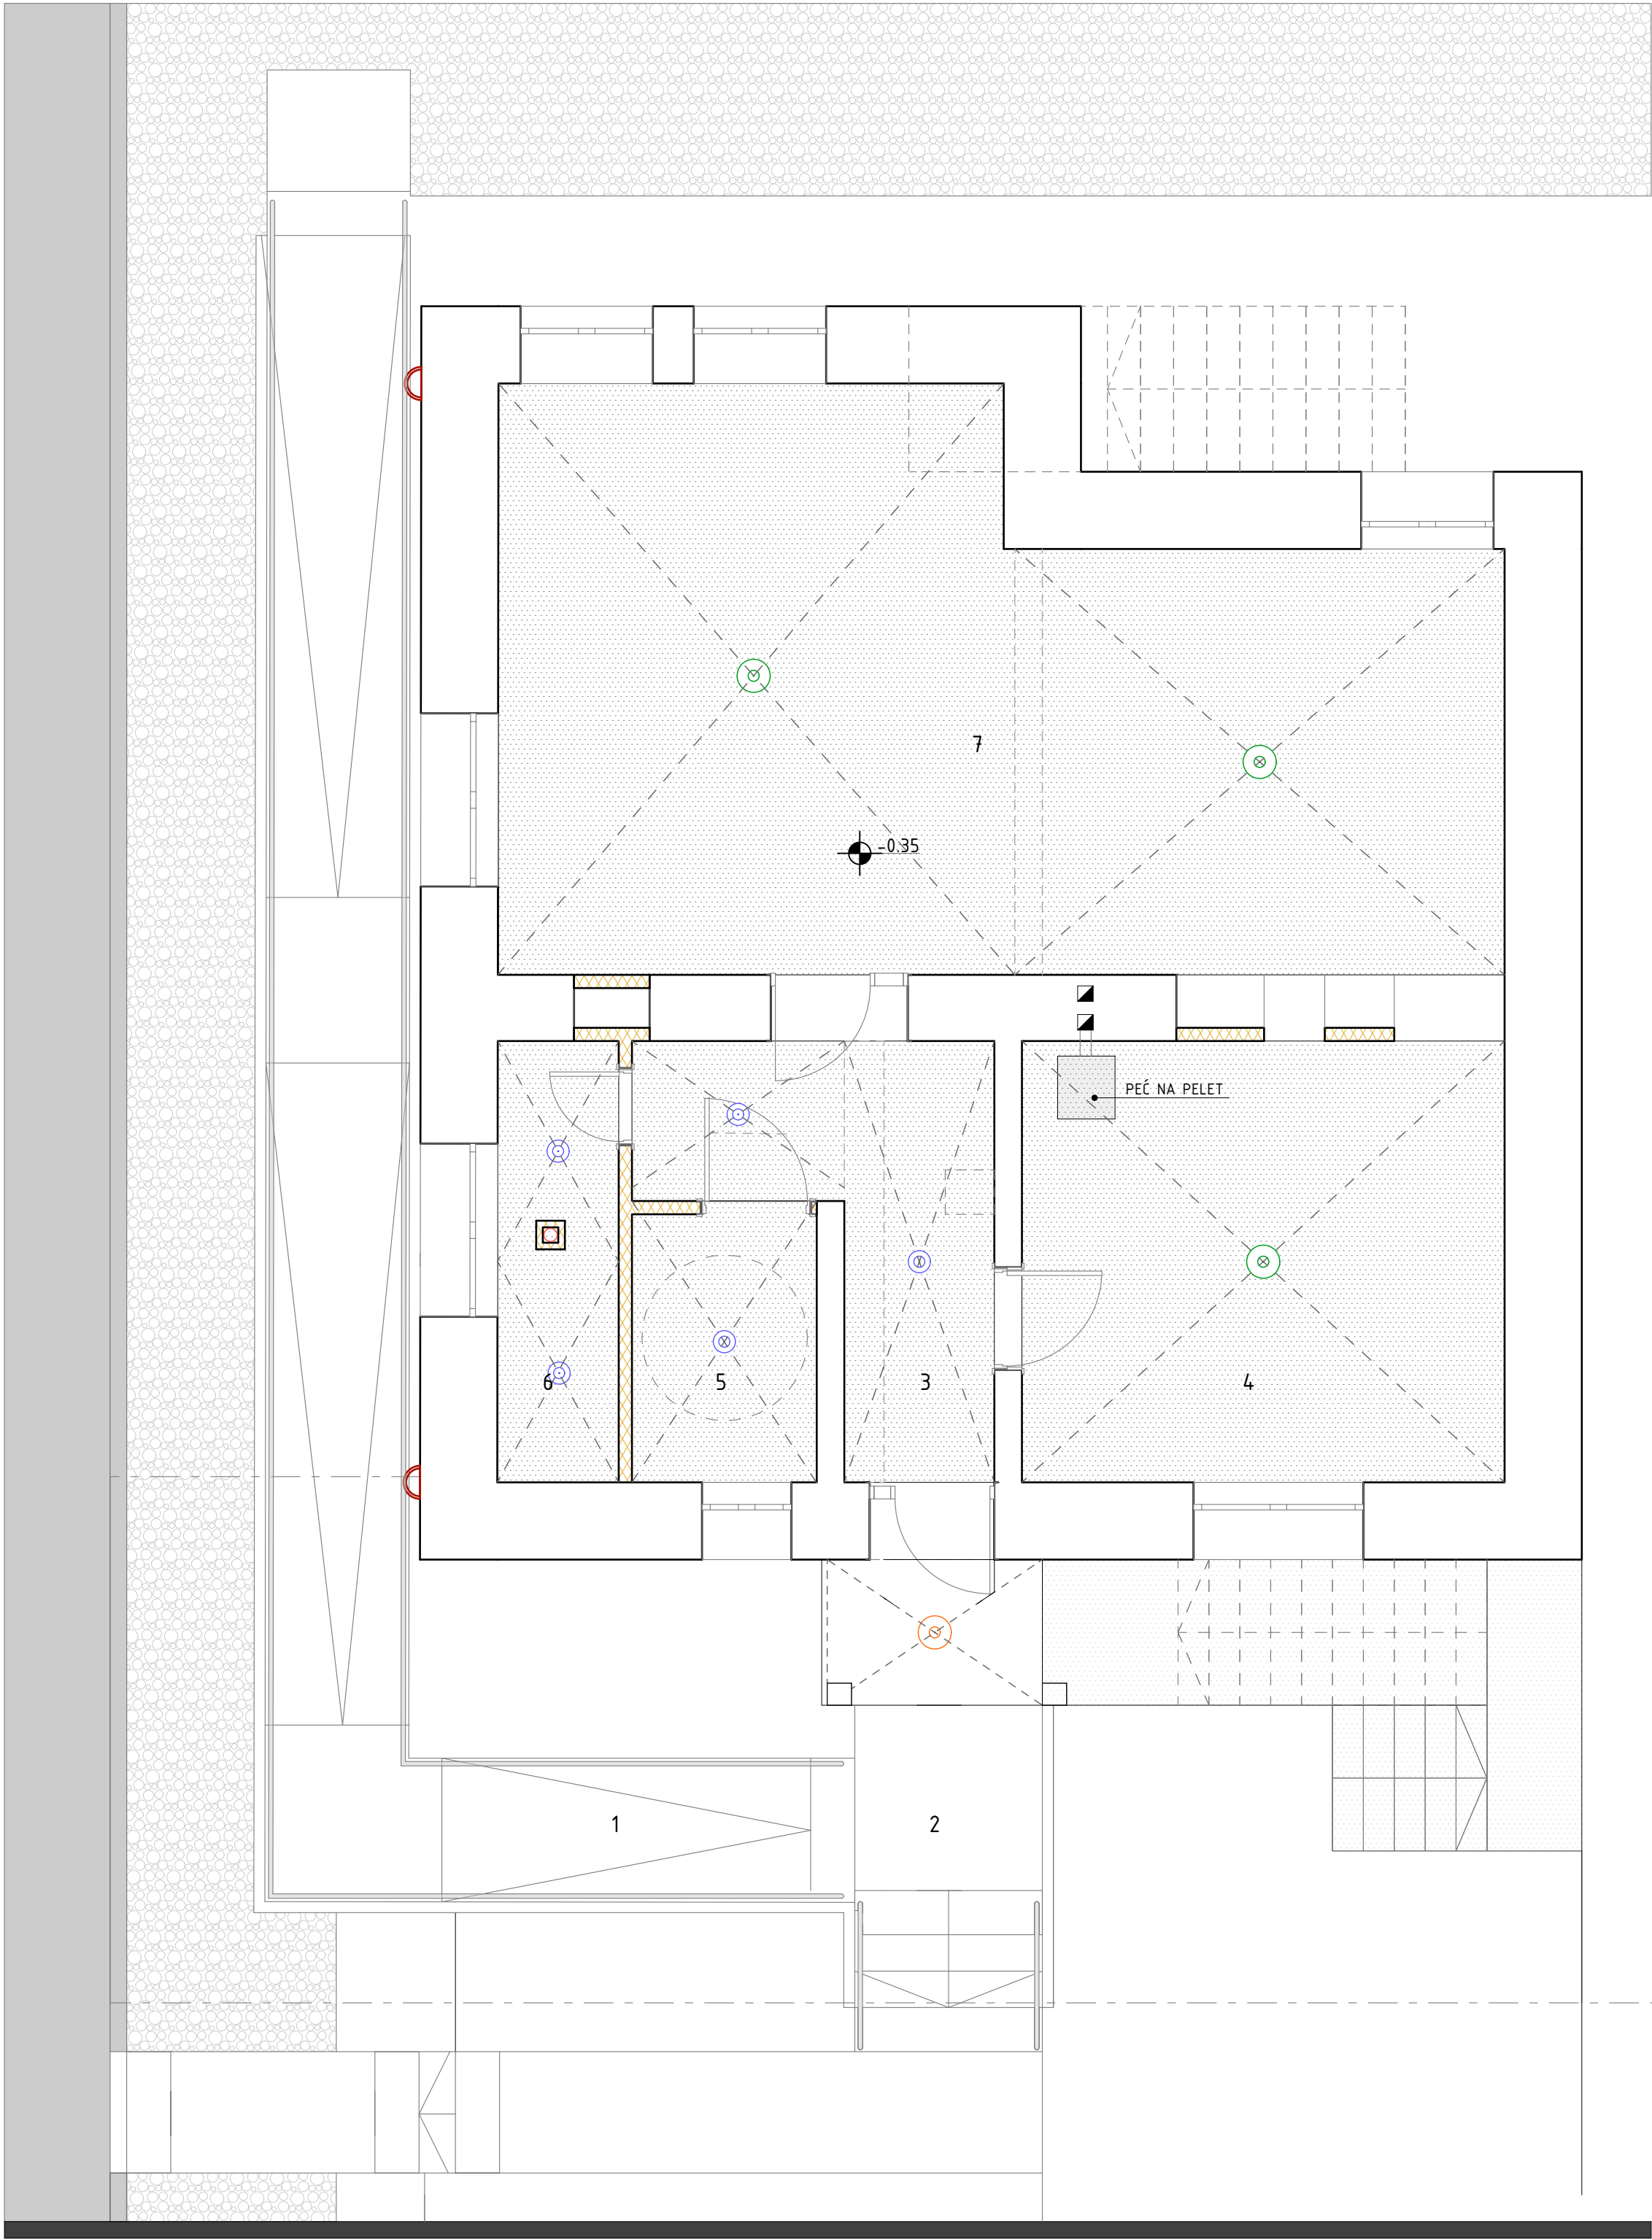

RASVJETA

PLAFONJERE

VRANOS fi 18.5cm 1x40W E27 5 kom

INDI okrugla 2x60W E27 Globo 3 kom

Visilica Eglo Aloria 93406 1 kom

Zidna lampa Eglo Airola 33143 2 kom

PLAFONI

PLAFON NA KOTI +2.74 m

LEGENDA MATERIJALA

MASIVNI KAMENI ZID

GREDA

ZID OD GIPSA

KANALIZACIONA VERTIKALA

OSNOVA SUTERENA SA DISPOZICIOM RASVJETE

	PROJEKTANT: ORTIS d.o.o. Podgorica Ulica Srdara Joja Piletića br. 8 81000 Podgorica, Crna Gora		INVESTITOR: MINISTARSTVO RADA I SOCIJALNOG STARANJA	
	Objekat:	SUTEREN OBJEKTA UDRUŽENJA PENZIONERA (ADAPTACIJA ZA POTREBE DNEVNOG BORAVKA)	Lokacija:	ul. Buda Tomovića bb, Kolašin
	Vodeći projektant:	Ana Zogović, spec.sci.arch	Vrsta tehničke dokumentacije: GLAVNI PROJEKAT ADAPTACIJE	
	Odgovorni projektant:	Ana Zogović, spec.sci.arch	Dio tehničke dokumentacije: ENTERIJER	RAZMJERA: 1:50
	Saradnik:	Biljana Krunić, spec.sci.arch Emir Ljaljević, dipl.inž.politeh	Prilog: OSNOVA SUTERENA DISPOZICIJA RASVJETE	Br. priloga 5
Datum izrade i M.P.: Mart 2020. godine			Datum revizije i M.P.:	

Architectural floor plan showing three rooms and a central corridor. The plan includes dimensions, elevations, and material specifications.

Room Dimensions and Features:

- Left Room:** Dimensions 70m x 114m. Features a window (OTVOR U ZIDU 63x69 cm) and a door. Elevations: +2.41, +0.45, -0.35.
- Middle Room:** Dimensions 260m x 276m. Features a large window and a door. Elevations: +2.41, -0.35.
- Right Room:** Dimensions 437⁵m x 114m. Features a door and a window. Elevations: +2.45, -0.35.

Material Specifications:

- BOJENI ZID (Painted Wall)
- OTVOR U ZIDU 63x69 cm (Opening in Wall)

Overall Dimensions:

- Total width: 1,053⁵m
- Total depth: 276m

Architectural floor plan of a building with dimensions and level markers. The plan shows a rectangular structure with a central section and two side sections. The overall width is 1,052. The central section has a width of 458 and a depth of 276. The side sections have a width of 454 and a depth of 276. The plan includes several windows and doors. The level markers are +0.45, +2.41, and -0.35. The plan is labeled with 'BOJENI ZID' (Painted Wall) and 'LAMPERIJA' (Carpentry).

Dimensions (mm):

- Overall width: 1,052
- Central section width: 458
- Side section width: 454
- Central section depth: 276
- Side section depth: 276
- Window width: 82
- Door width: 71
- Wall thickness: 70

Level markers:

- +0.45
- +2.41
- 0.35

Labels:


- BOJENI ZID
- LAMPERIJA

Architectural floor plan of a bathroom. The plan shows a rectangular room with a total width of 912 cm and a total depth of 276 cm. The plan includes a bathtub (lamperija) on the left, a toilet (otvor u zidu) on the right, and a shower area (bojeni zid) at the top. The plan is divided into several sections with dimensions: 70 cm, 107 cm, 181 cm, 128 cm, 251 cm, 276 cm, 200 cm, 107 cm, 70 cm. The plan also shows a door (otvor u zidu) on the right wall, a window (otvor u zidu) on the left wall, and a door (otvor u zidu) on the right wall. The plan is labeled with dimensions and notes: BOJENI ZID, OTVOR U ZIDU 63x69 cm, LAMPERIJA, OTVOR U ZIDU 63x69 cm, +2.41, -0.35, +0.45.


	PROJEKTANT: ORTIS d.o.o. Podgorica Ulica Srdara Jola Piletića br. 8 81000 Podgor, Crna Goraica		INVESTITOR: MINISTARSTVO RADA I SOCIJALNOG STARANJA		
	<i>Objekat:</i>	SUTEREN OBJEKTA UDRUŽENJA PENZIONERA (ADAPTACIJA ZA POTREBE DNEVNOG BORAVKA)		<i>Lokacija:</i> ul. Buda Tomovića bb, Kolašin	
	<i>Vodeći projektant:</i>	Ana Zogović, spec.sci.arch		<i>Vrsta tehničke dokumentacije:</i> GLAVNI PROJEKAT ADAPTACIJE	
	<i>Odgovorni projektant:</i>	Ana Zogović, spec.sci.arch		<i>Dio tehničke dokumentacije:</i> ENTERIJER	RAZMJERA: 1:50
<i>Saradnik:</i>	Biljan Krunić, spec.sci.arch Emir Ljaljević, dipl.inž.politeh		<i>Prilog:</i> PRESJECI POSTOJEĆE STANJE	Br. priloga 6	
Datum izrade i M.P.: Mart 2020. godine			Datum revizije i M.P.:		

PRESJECI POSTOJEĆE STANJE

PRESJEK 4-4

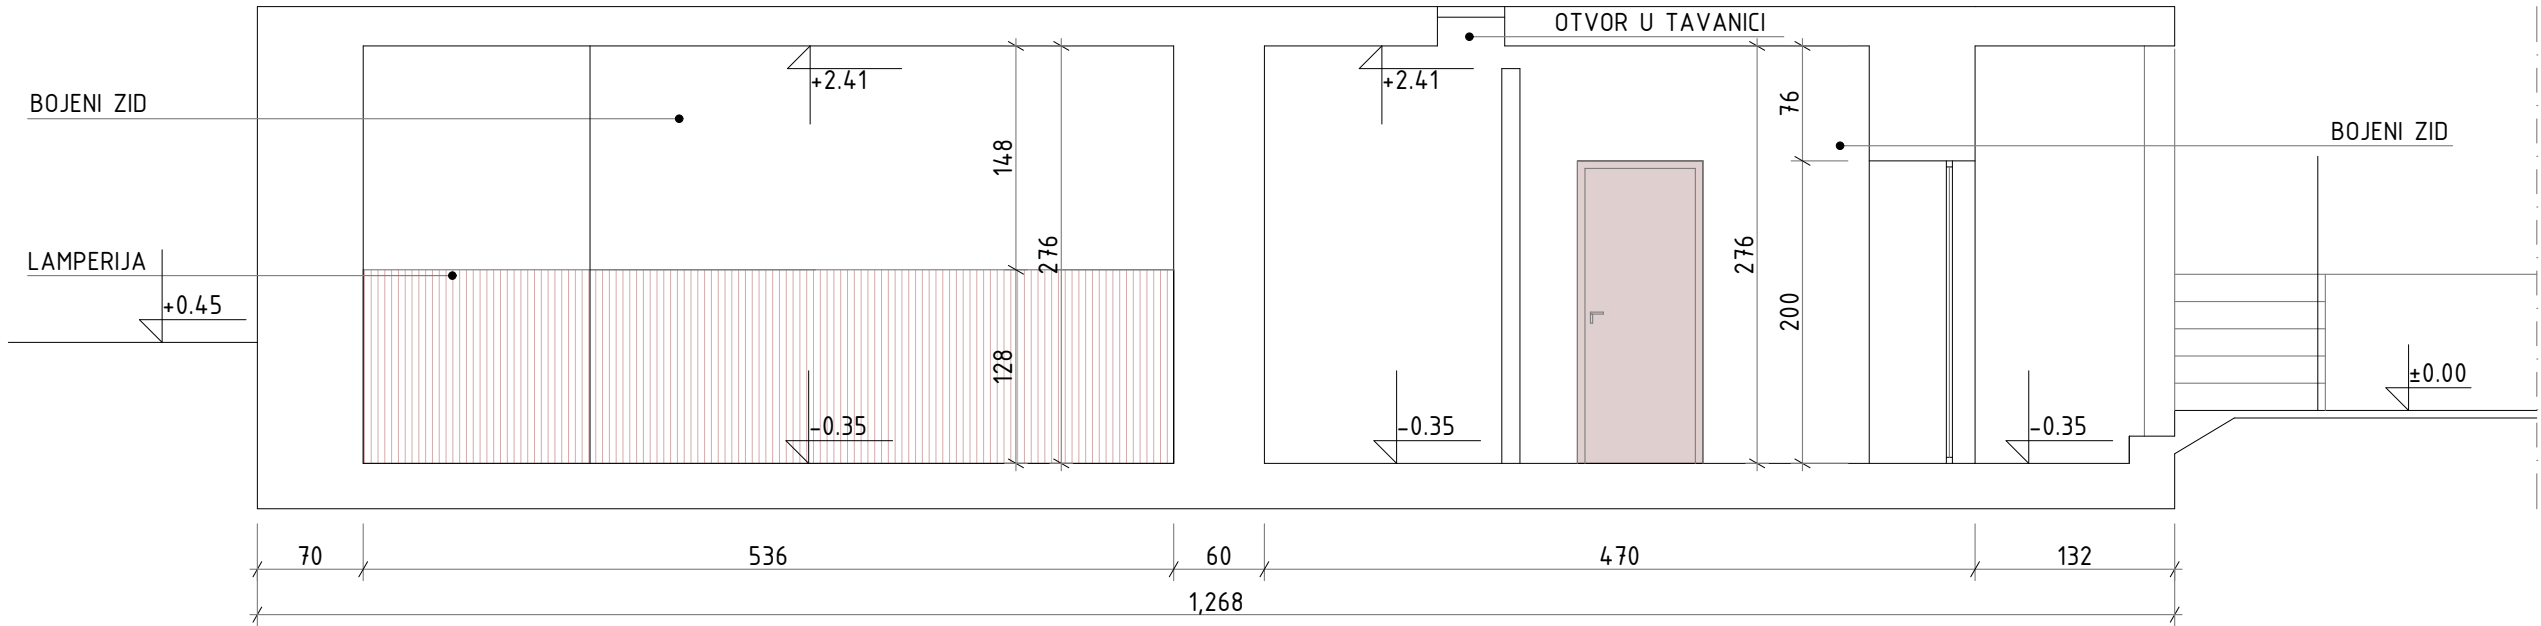

PRESJEK 5-5

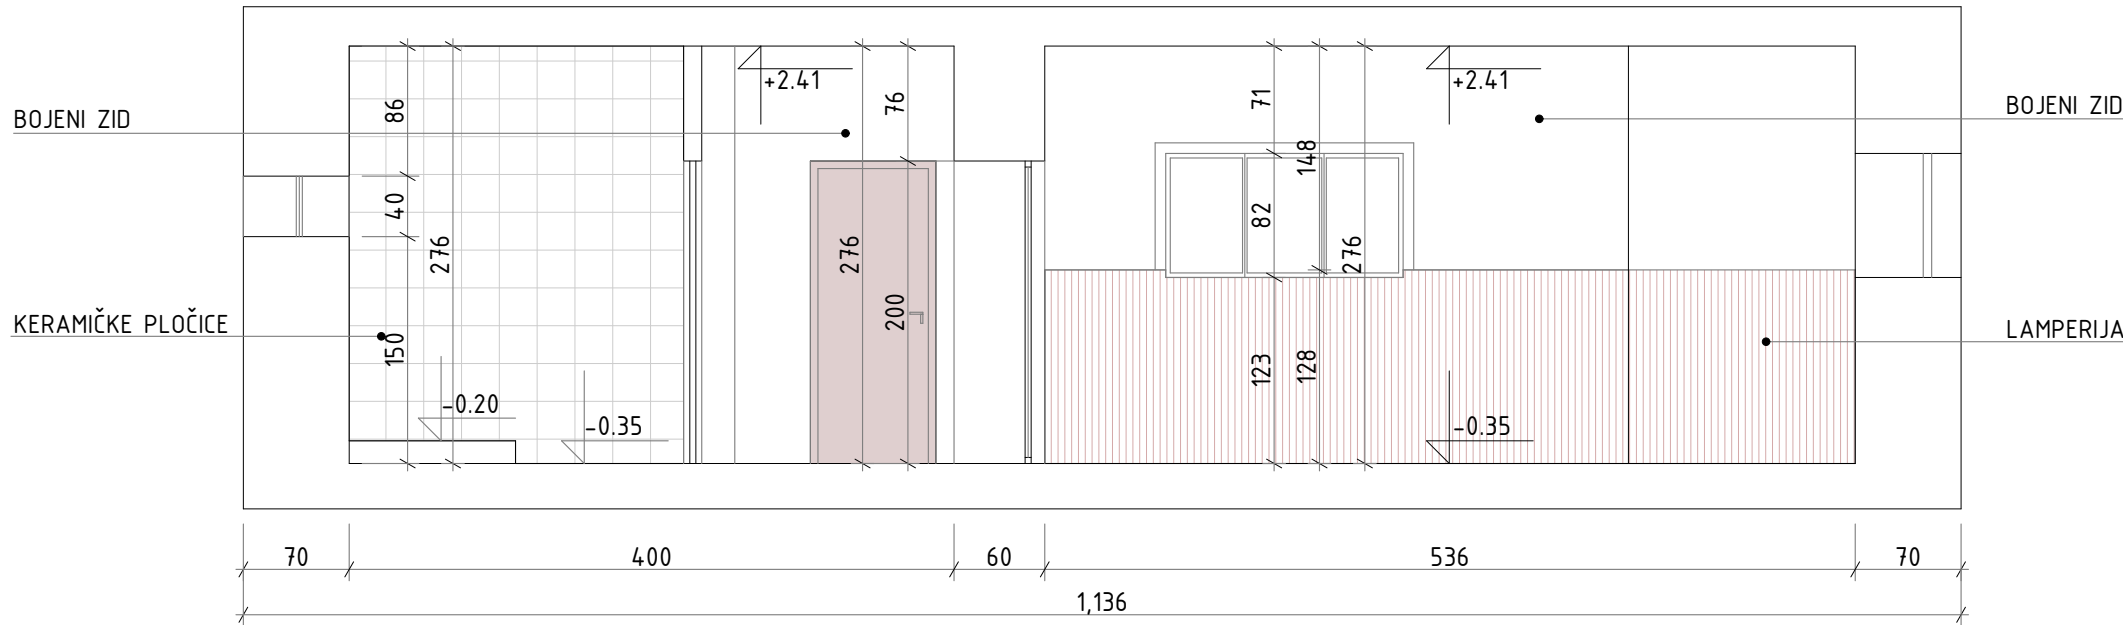


	PROJEKTANT: ORTIS d.o.o. Podgorica Ulica Srdara Jola Piletića br. 8 81000 Podgor , Crna Goraica	INVESTITOR: MINISTARSTVO RADA I SOCIJALNOG STARANJA	
Objekat:	SUTEREN OBJEKTA UDRUŽENJA PENZIONERA (ADAPTACIJA ZA POTREBE DNEVNOG BORAVKA)	Lokacija: ul. Buda Tomovića bb, Kolašin	
Vodeći projektant:	Ana Zogović, spec.sci.arch	Vrsta tehničke dokumentacije: GLAVNI PROJEKAT ADAPTACIJE	
Odgovorni projektant:	Ana Zogović, spec.sci.arch	Dio tehničke dokumentacije: ENTERIJER	RAZMJERA: 1:50
Saradnik:	Biljan Krunic, spec.sci.arch Emir Ljaljević, dipl.inž.politeh	Prilog: PRESJECI POSTOJEĆE STANJE	Br. priloga 7
Datum izrade i M.P.: Mart 2020. godine		Datum revizije i M.P.:	

[illegible][illegible]


	PROJEKTANT: ORTIS d.o.o. Podgorica Ulica Srdara Jola Piletića br. 8 81000 Podgorica, Crna Gora	INVESTITOR: MINISTARSTVO RADA I SOCIJALNOG STARANJA	
Objekat:	SUTEREN OBJEKTA UDRUŽENJA PENZIONERA (ADAPTACIJA ZA POTREBE DNEVNOG BORAVKA)	Lokacija: ul. Buda Tomovića bb, Kolašin	
Vodeći projektant:	Ana Zogović, spec.sci.arch	Vrsta tehničke dokumentacije: GLAVNI PROJEKAT ADAPTACIJE	
Odgovorni projektant:	Ana Zogović, spec.sci.arch	Dio tehničke dokumentacije: ENTERIJER	RAZMJERA: 1:50
Saradnik:	Biljan Krunić, spec.sci.arch Emir Ljaljević, dipl.inž.politeh	Prilog: PRESJECI NOVOPROJEKTOVANO STANJE	
Datum izrade i M.P.: Mart 2020. godine		Datum revizije i M.P.:	

NOVOPROJEKTOVANO STANJE

PRESJEK D-D

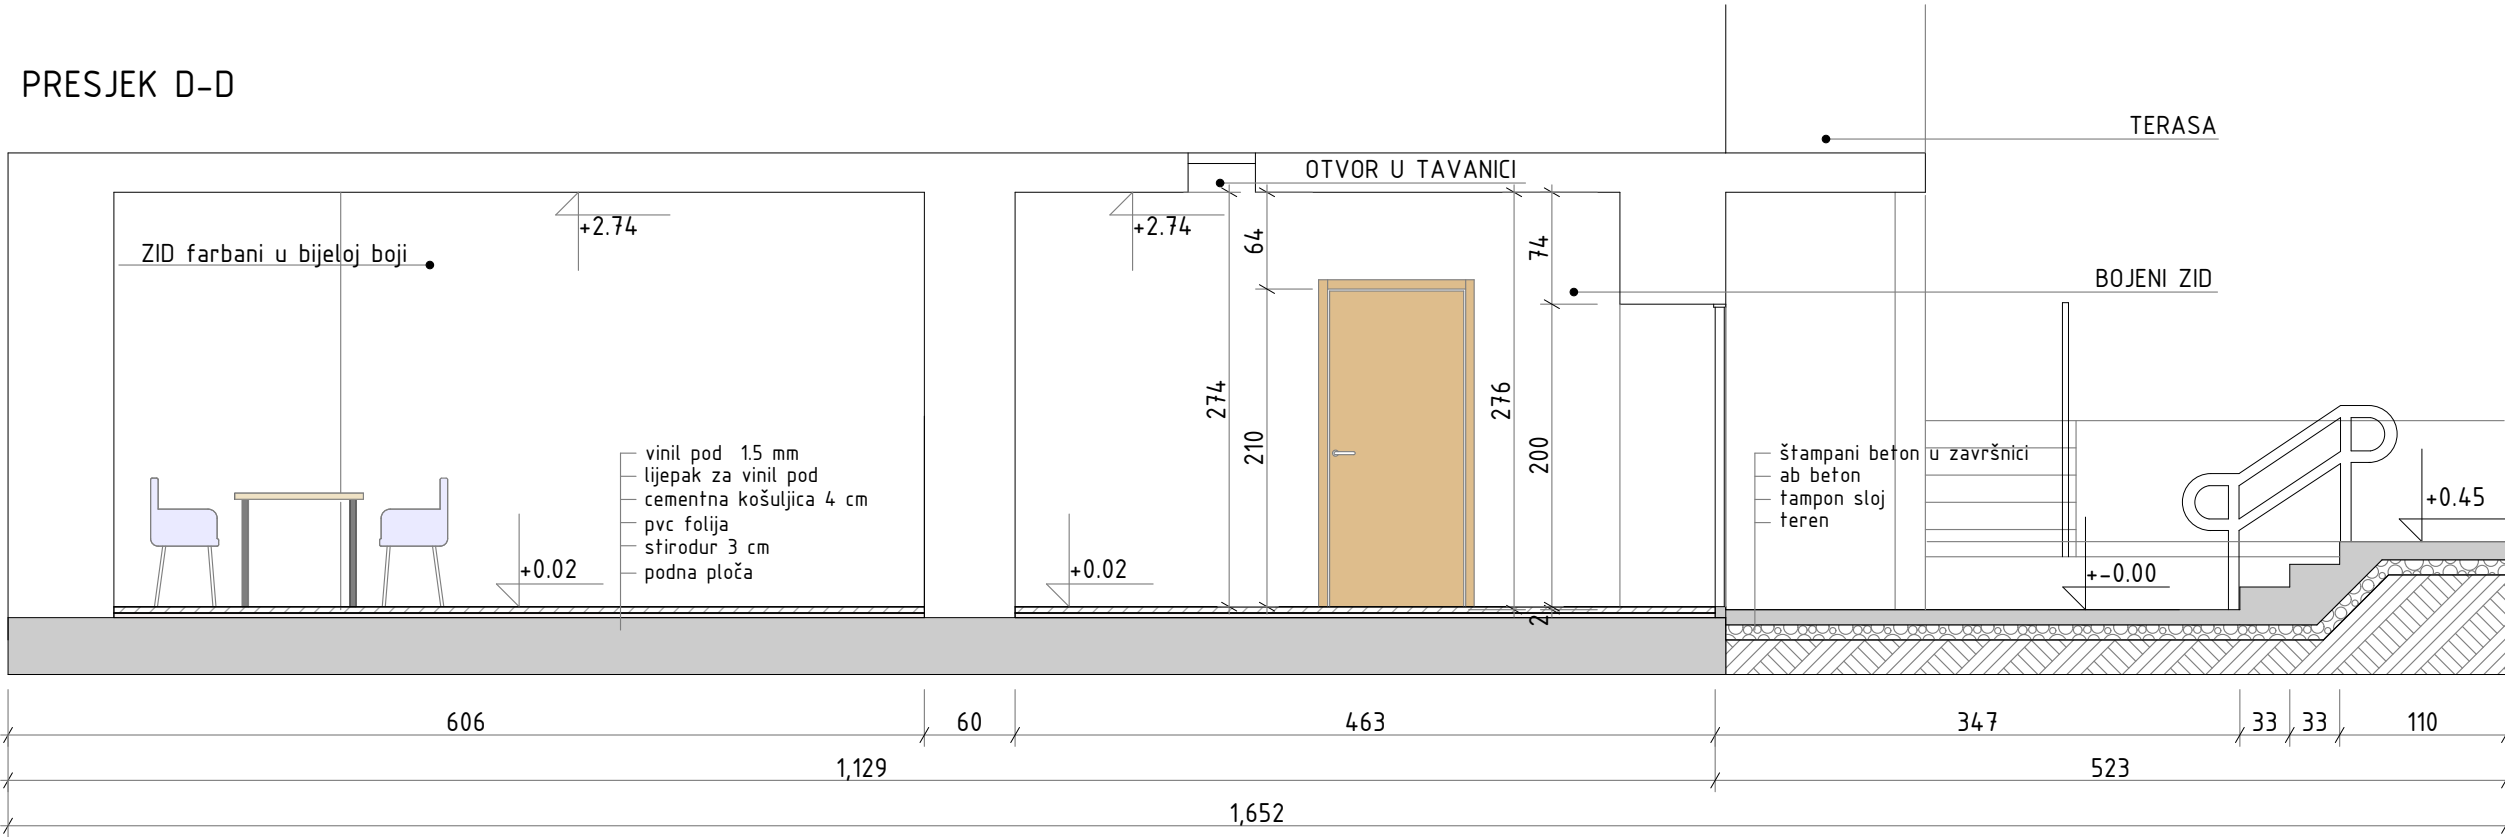

PRESJEK E-E



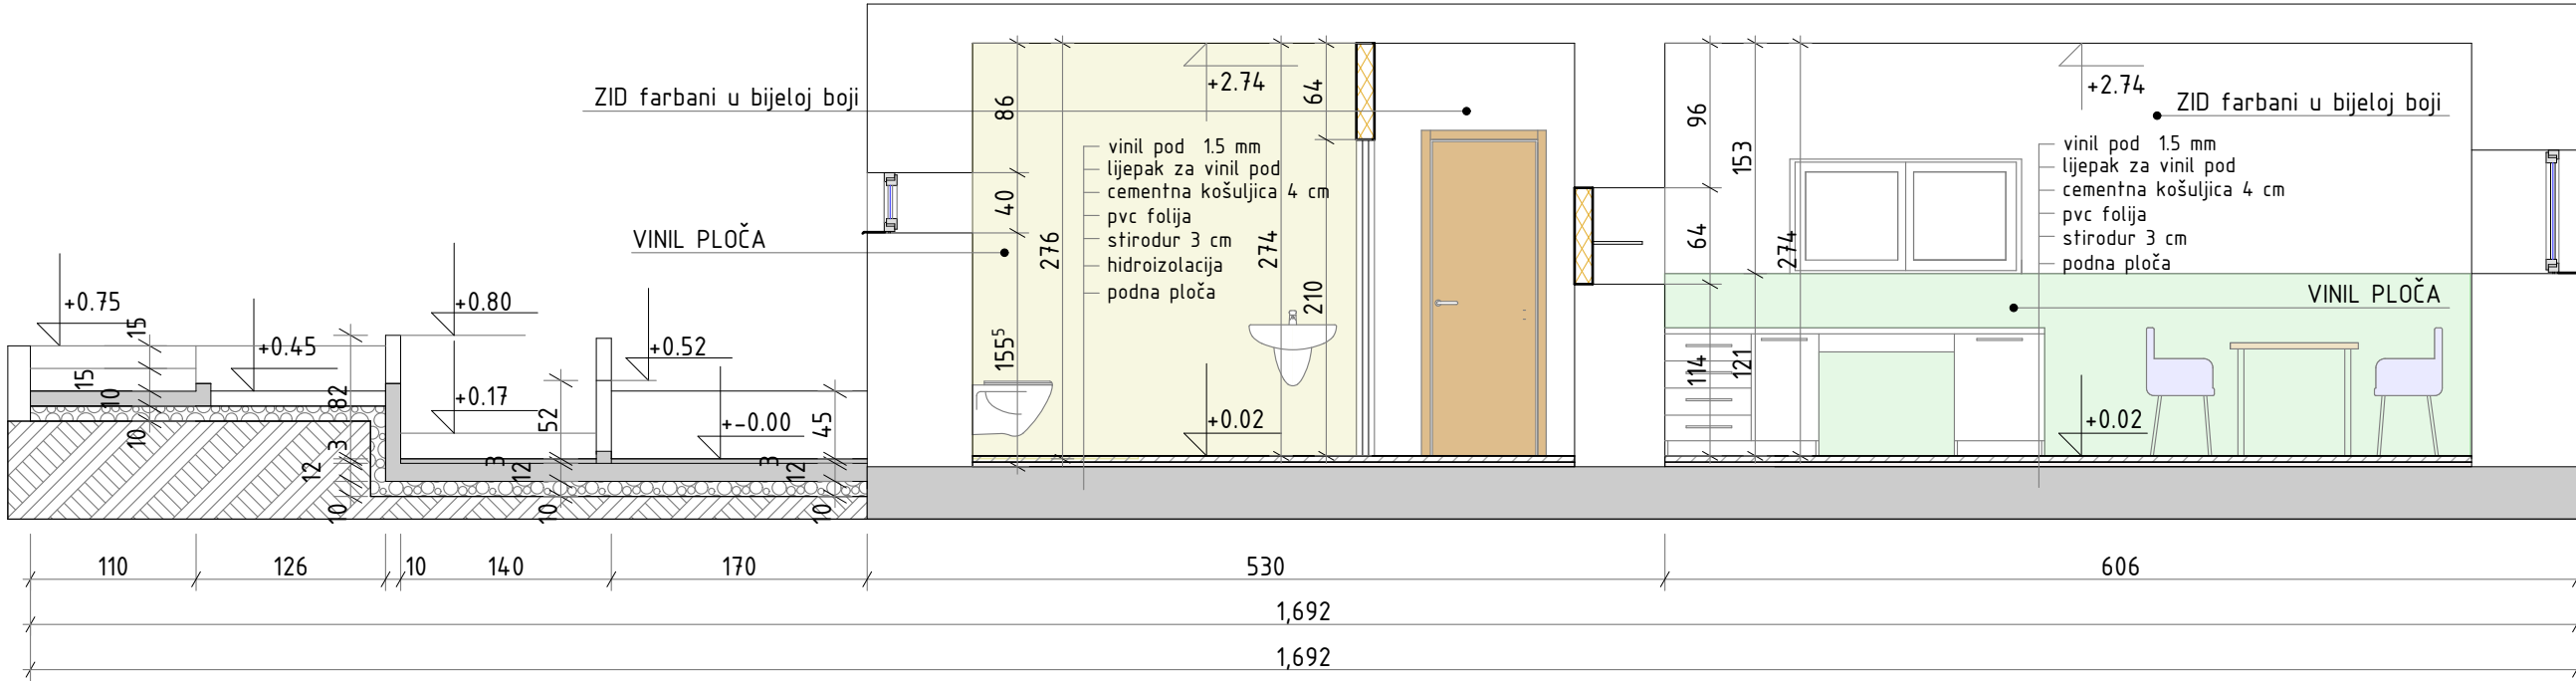


	PROJEKTANT: ORTIS d.o.o. Podgorica Ulica Srdara Jola Piletića br. 8 81000 Podgor , Crna Goraica	INVESTITOR: MINISTARSTVO RADA I SOCIJALNOG STARANJA	
	Objekat: SUTEREN OBJEKTA UDRUŽENJA PENZIONERA (ADAPTACIJA ZA POTREBE DNEVNOG BORAVKA)	Lokacija: ul. Buda Tomovića bb, Kolašin	
	Vodeći projektant:	Vrsta tehničke dokumentacije: GLAVNI PROJEKAT ADAPTACIJE	
	Odgovorni projektant:	Dio tehničke dokumentacije: ENTERIJER	RAZMJERA: 1:50
	Saradnik:	Prilog: PRESJECI NOVOPROJEKTOVANO STANJE	Br. priloga 9
Datum izrade i M.P.: Mart 2020. godine		Datum revizije i M.P.:	

	PROJEKTANT: ORTIS d.o.o. Podgorica Ulica Srdara Jola Piletića br. 8 81000 Podgor , Crna Goraica		INVESTITOR: MINISTARSTVO RADA I SOCIJALNOG STARANJA
	<i>Objekat:</i> SUTEREN OBJEKTA UDRUŽENJA PENZIONERA (ADAPTACIJA ZA POTREBE DNEVNOG BORAVKA)	<i>Lokacija:</i> ul. Buda Tomovića bb, Kolašin	
	<i>Vodeći projektant:</i> Ana Zogović, spec.sci.arch	<i>Vrsta tehničke dokumentacije:</i> GLAVNI PROJEKAT ADAPTACIJE	
	<i>Odgovorni projektant:</i> Ana Zogović, spec.sci.arch	<i>Dio tehničke dokumentacije:</i> ENTERIJER	RAZMJERA: 1:50
	<i>Saradnik:</i> Biljana Krunić, spec.sci.arch Emir Ljaljević, dipl.inž.politeh	<i>Prilog:</i> ŠEME_vrata i prozora	Br. priloga 10
Datum izrade i M.P.: Mart 2020. godine		Datum revizije i M.P.:	

SUTEREN OBJEKTA UDRUŽENJA PENZIONERA

(ADAPTACIJA ENTERIJERA ZA POTREBE DNEVNOG BORAVKA)

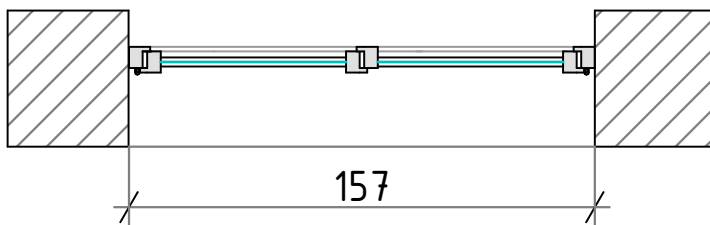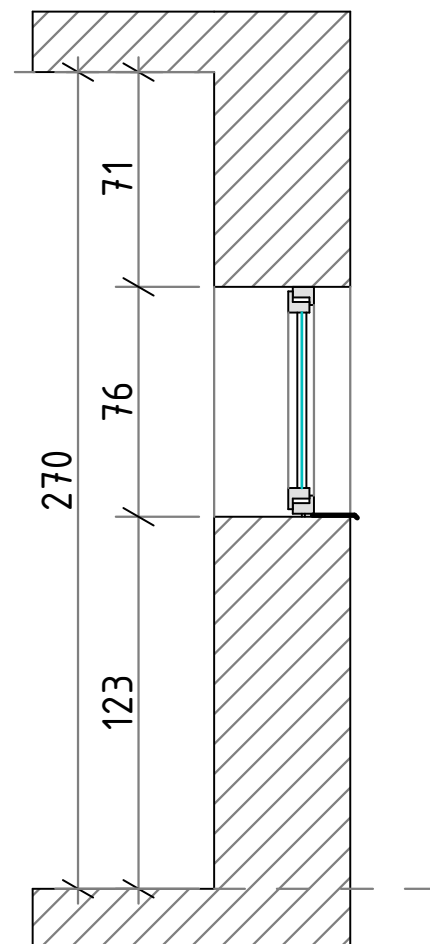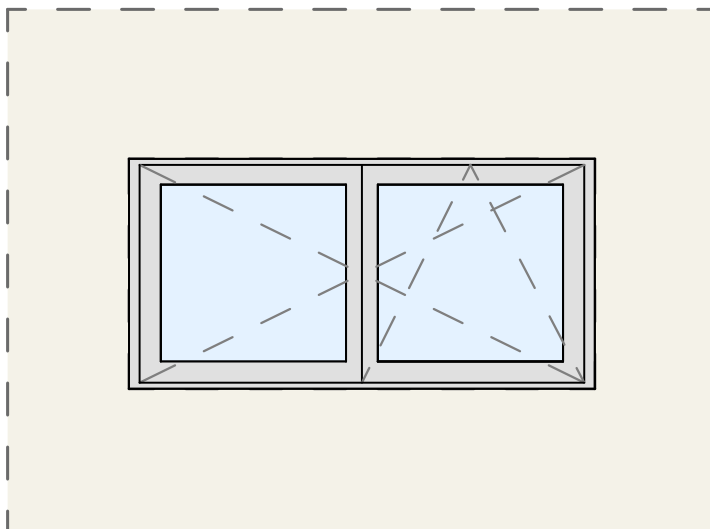

DVOKRILNI PROZOR - 154X76

oznaka: P1

Prozori tipa EURO DESIGN 70mm | REHAU ili sl.

Profili prozora imaju sljedeće karakteristike:

1. Dubina ugradnje: 70 mm
2. Broj komora: 5 komora
3. Toplotna izolacija:
 $U_f = 1,3 \text{ W/m}^2\text{K}$ (Euro-Design 70 standardno ojačanje)
 $U_f = 1,2 \text{ W/m}^2\text{K}$ (Euro-Design 70 plus sa termički odvojenim ojačanjem)
4. Zvučna izolacija: do $R_{w,P} = 45 \text{ dB}$
5. Protivprovalna zaštita: do klase otpornosti 2 (ENV 1627)
6. Propusnost vazduha: klasa 4 prema EN 12207
7. Zaptivanje na udare kiše: do klase 9A prema EN 12208

Staklo:

CLIMAGUARD STAKLO

Okovi:

ROTO NT

Komada: 3

SVE MJERE PROVJERITI NA LICU MJESTA

list broj: 10.1.