

GENERAL PLAN

LEGEND


Security upgrade of Ministry of Interior (Mol)
Main Supply Centre “Mullet”- -Small Arms
Light Weapons(SALW) and ammunition storage
location, Second Phase

DETAILED DESIGN

GENERAL PLAN



UNITED NATIONS
DEVELOPMENT
PROGRAMME
ALBANIA

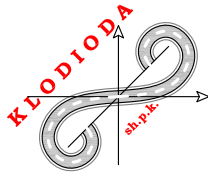

"KLODIODA" l.t.d

Rr.Barrikadave P.118 Kati III, Zyra Nr.2
Tiranë - Shqipëri
klodioda@gmail.com
klodioda@yahoo.com

Design Team			Scale
	Eng. YLLI KARAPICI		1 : 2000
	Eng. XHEVAHIR ALIU		Date
	Eng.PAMELA KURTULAJ		MARCH 2020
	Eng. EJONA BEZHANI		Sheet Name
	Eng. YLLI BILALI		PAGE I - 00



REPUBLIC OF ALBANIA
MINISTRY OF INTERIOR
MAIN SUPPLY CENTRE MULLET





UNITED
NATIONS
DEVELOPMENT
PROGRAMME
ALBANIA



"KLODIODA" l.t.d
Rr.Barrikadave P.118 Kati III, Zyra Nr.2
Tiranë - Shqipëri

GENERAL PLAN

Scale 1:2000

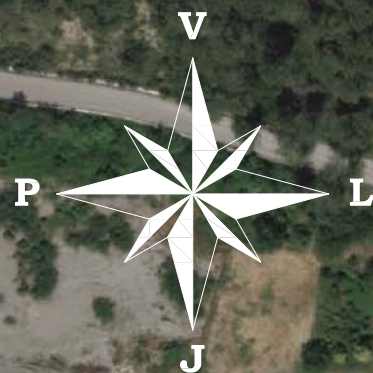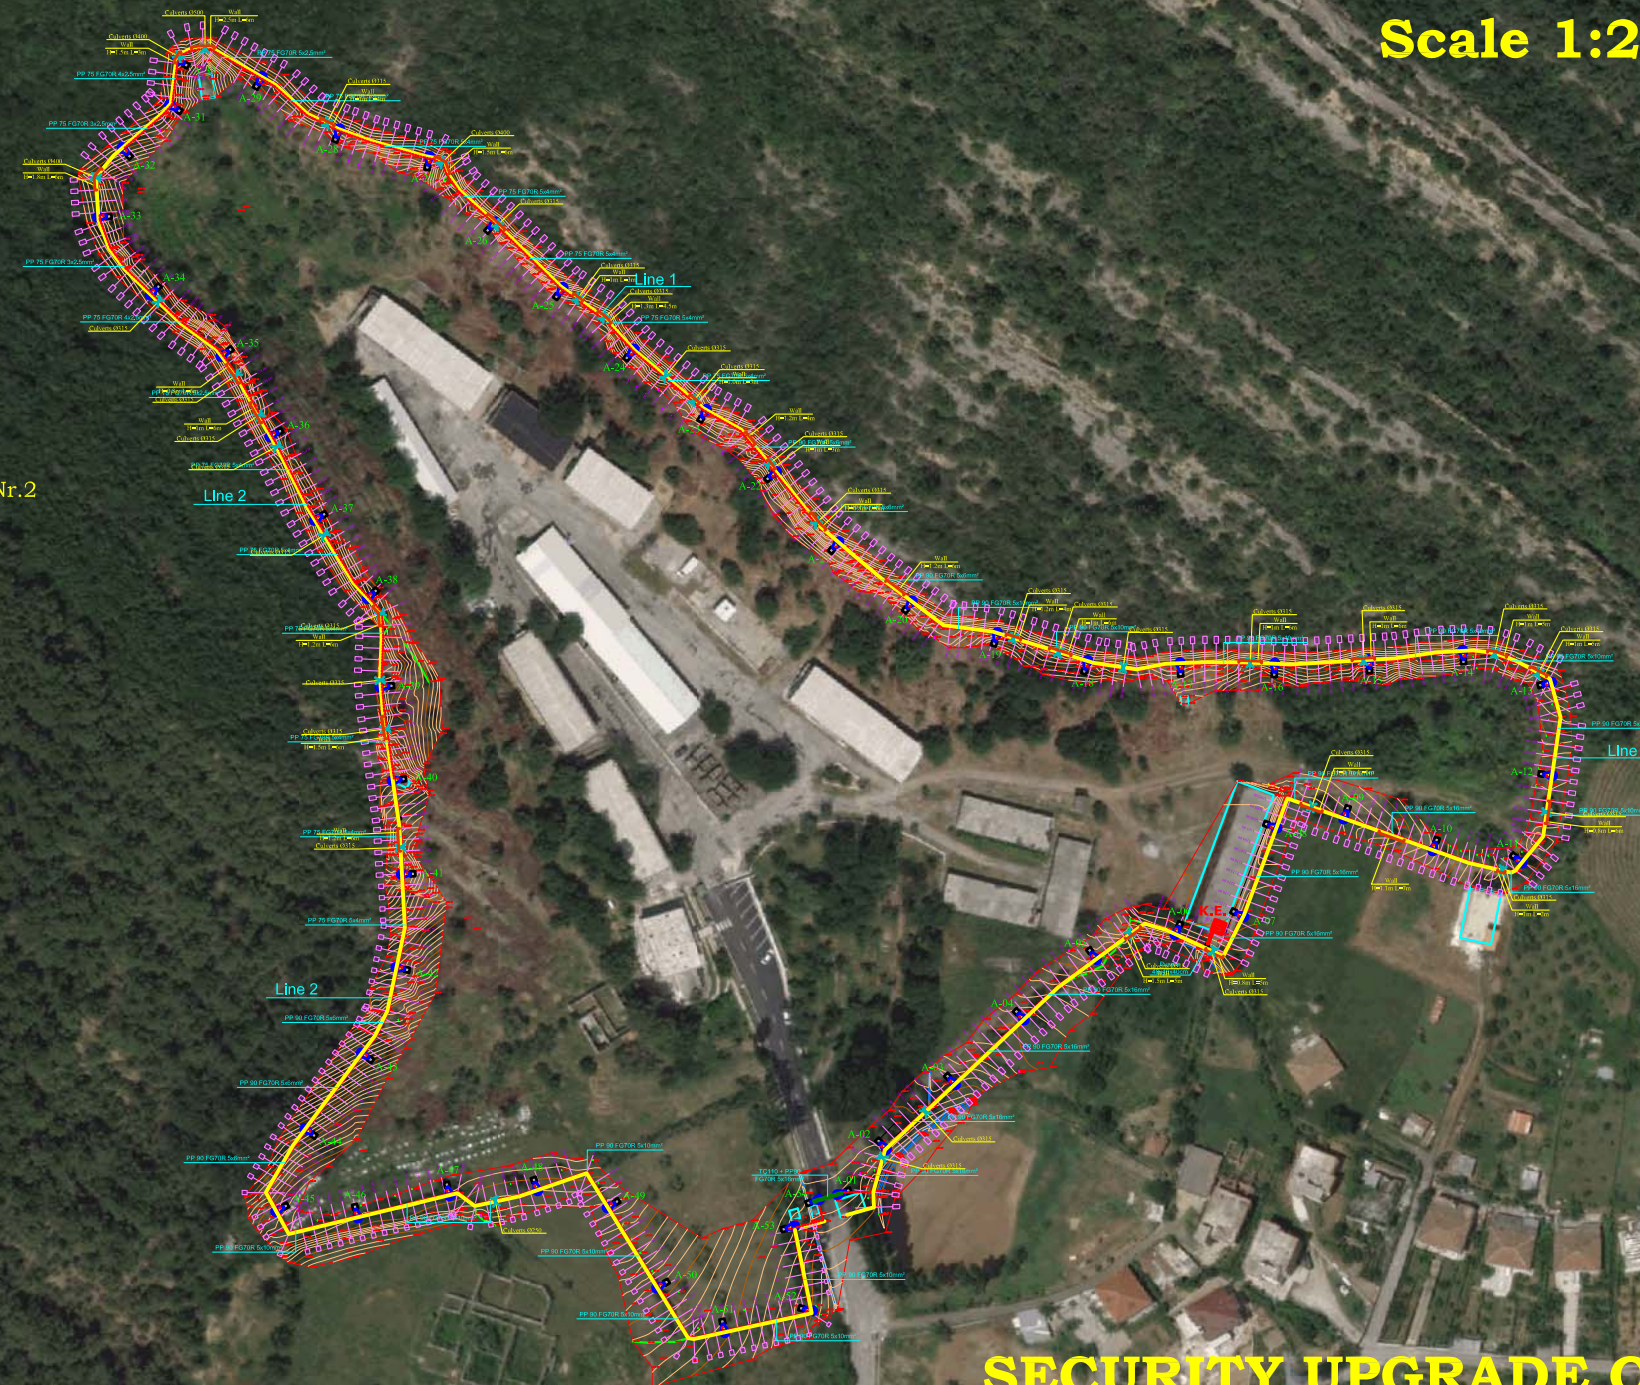

**SECURITY UPGRADE OF MINISTRY OF
INTERIOR (MOL) MAIN SUPPLY CENTRE
“MULLET”- -SMALL ARMS LIGHT
Weapons(SALW) AND AMMUNITION STORAGE
LOCATION, SECOND PHASE**