

BLOCK SCHEMES

L E G E N D


Security upgrade of Ministry of Interior (Mol)
Main Supply Centre “Mullet”- -Small Arms Light
Weapons(SALW) and ammunition storage location,
Second Phase

DETAILED DESIGN

BLOCK SCHEMES



UNITED NATIONS
DEVELOPMENT
PROGRAMME
ALBANIA

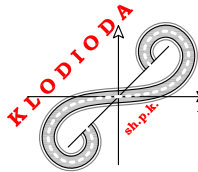



"KLODIODA" l.t.d


Rr.Barrikadave P.118 Kati III, Zyra Nr.2
Tiranë - Shqipëri
klodioda@gmail.com
klodioda@yahoo.com


Design Team			Scale
	Eng. YLLI KARAPICI		Varies
	Eng. XHEVAHIR ALIU		MARCH 2020
	Eng.PAMELA KURTULAJ		
	Eng. EJONA BEZHANI		Page D-3.00
	Eng. YLLI BILALI		

Blocked Circuit TV System Scheme (TVCC)

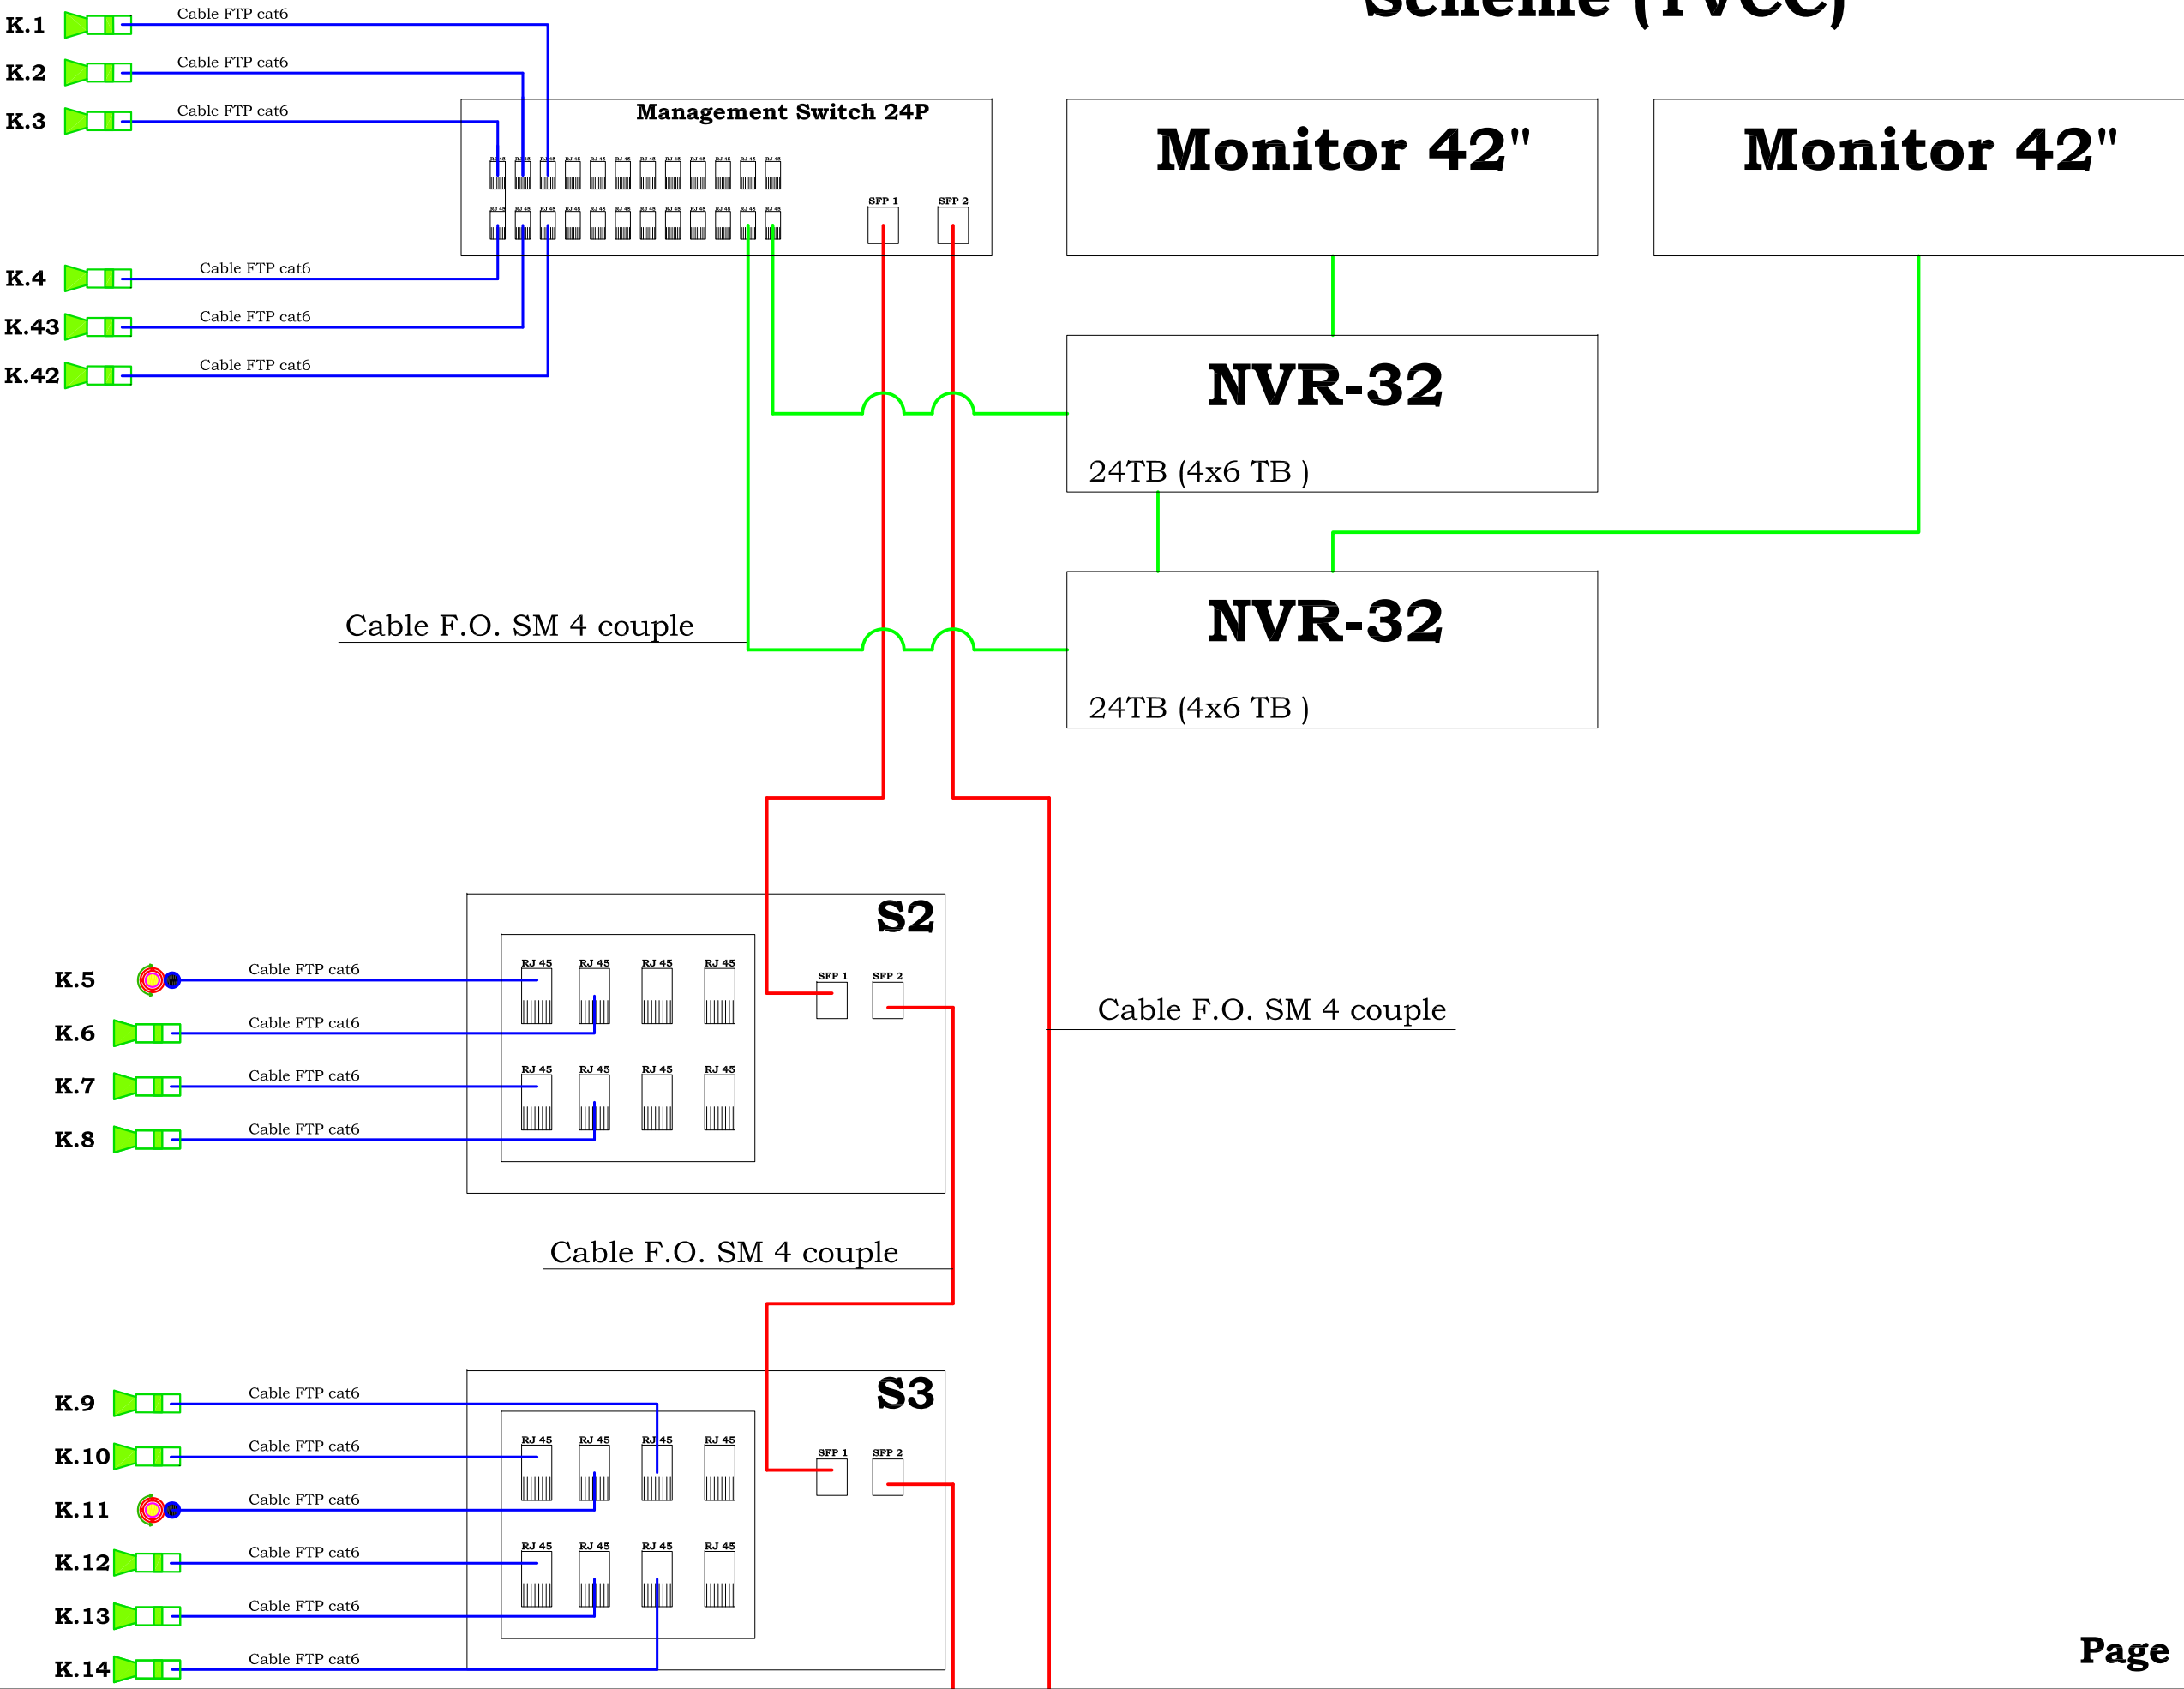

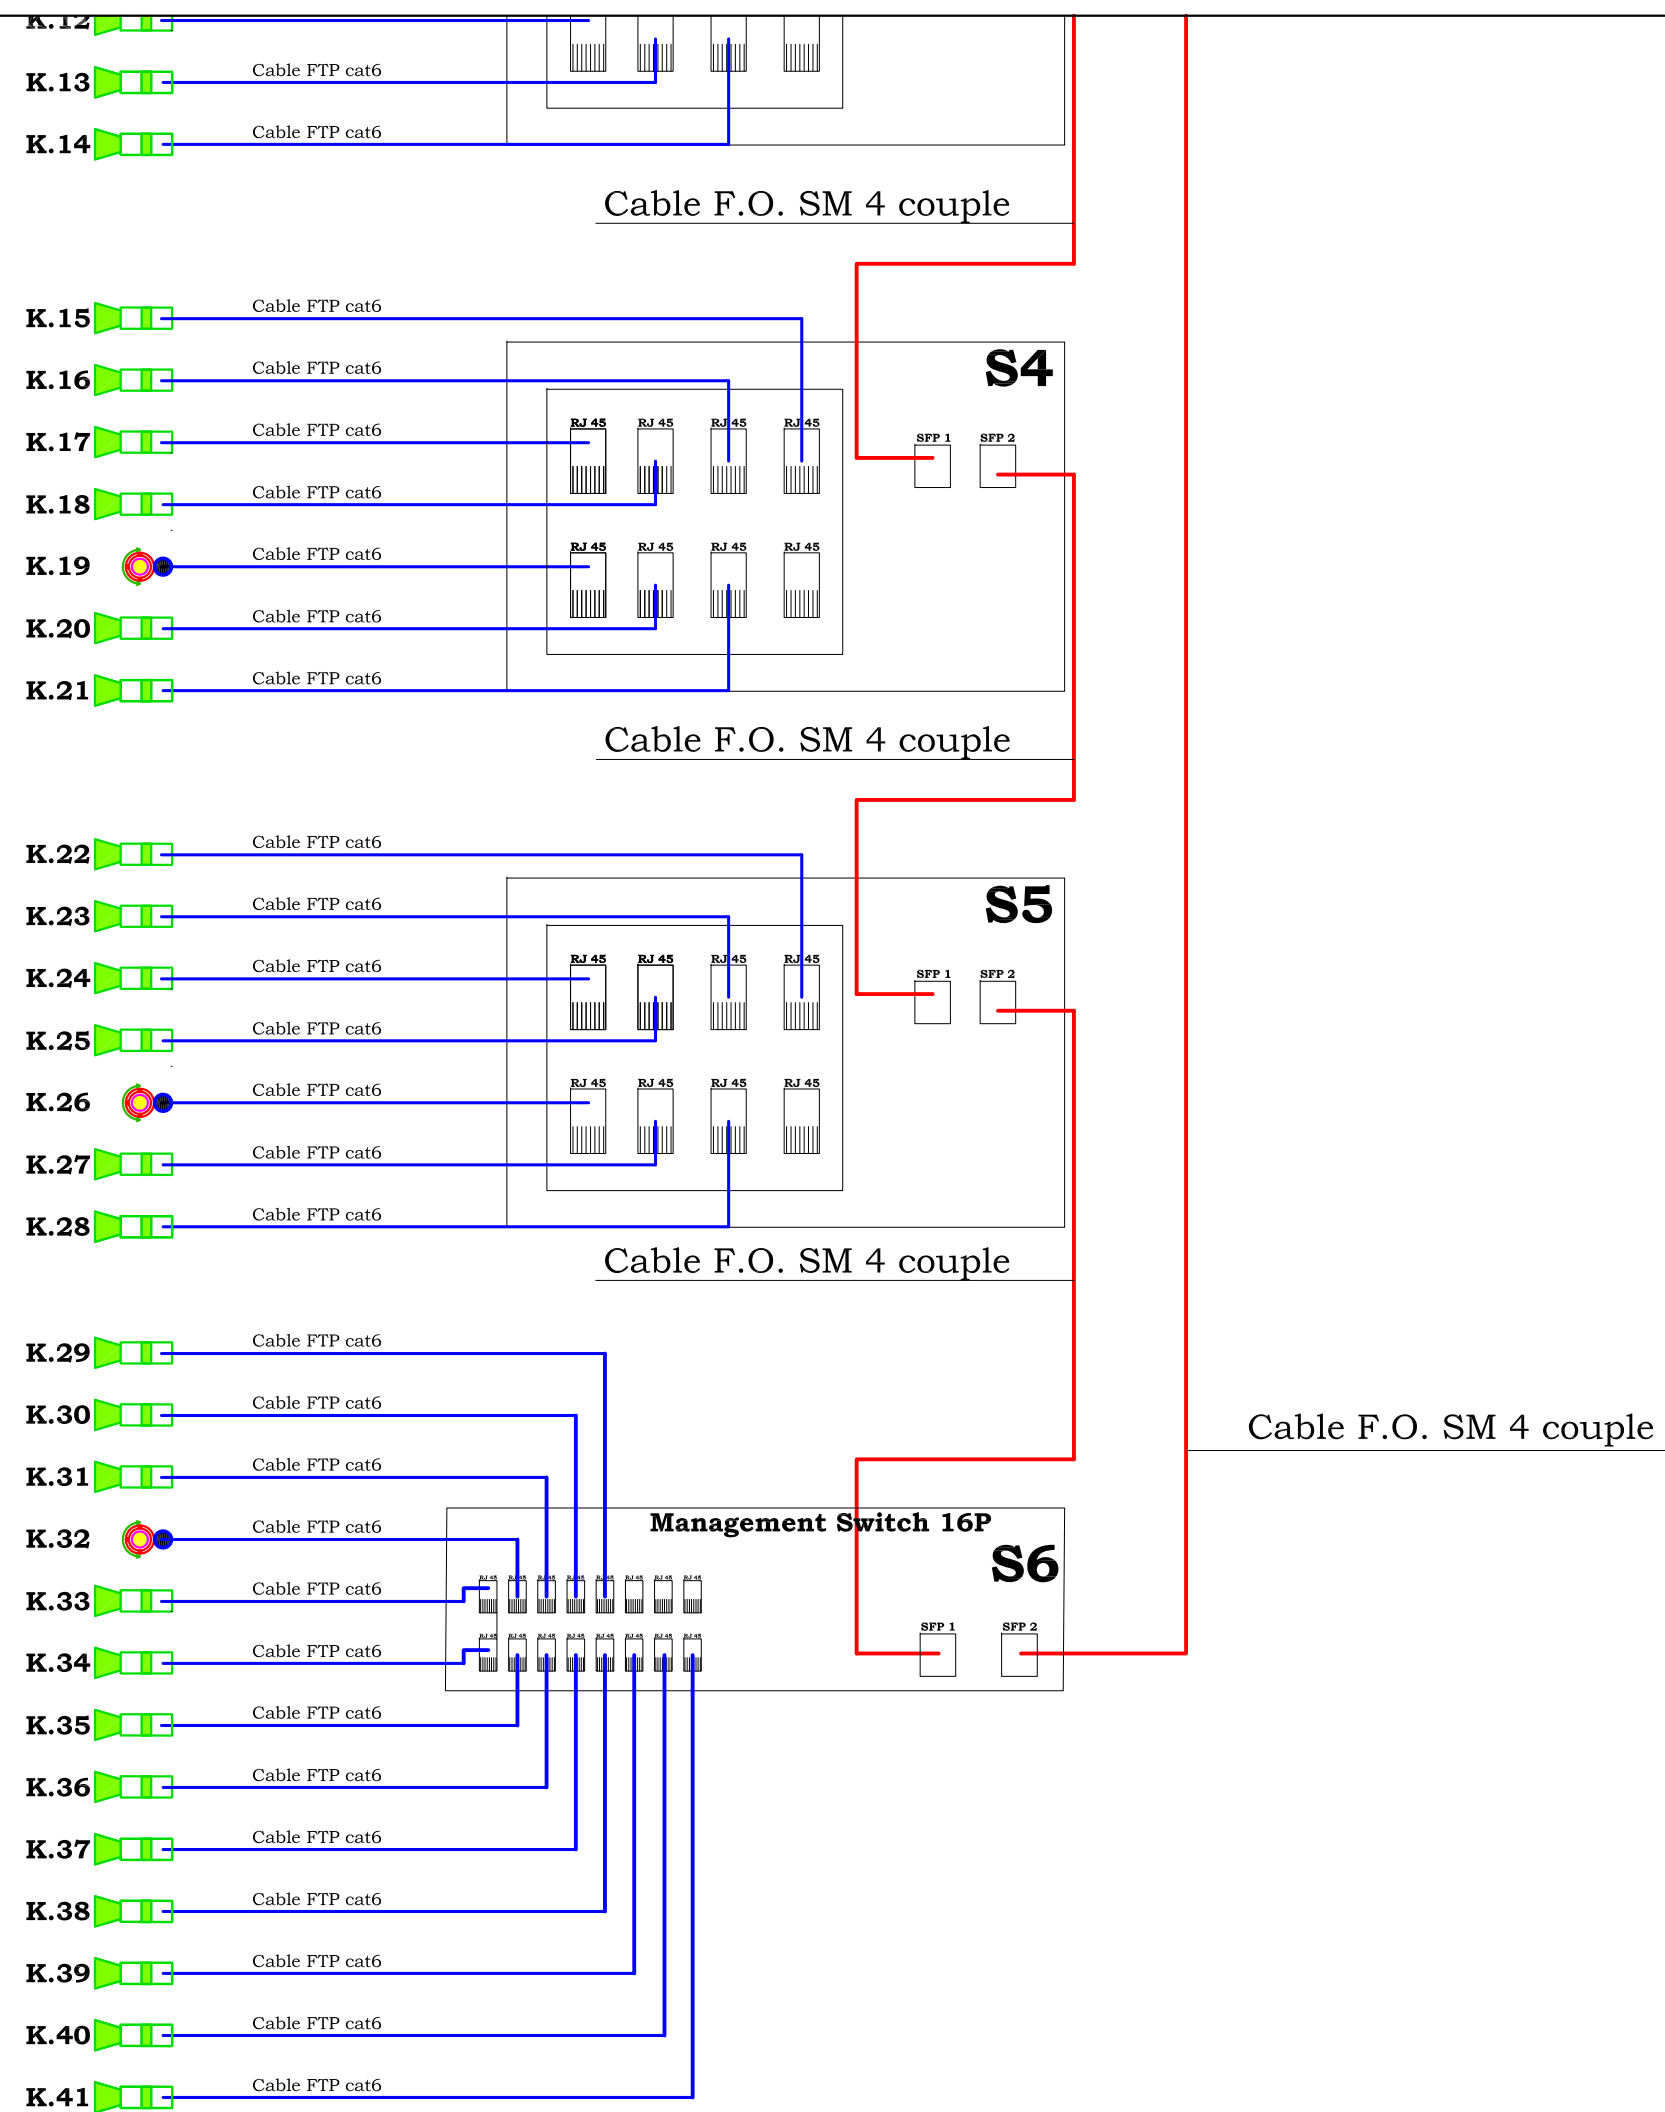

 Bullet Camera, 4MP 1 / 2.8 "Progressive, Day 0.005 Lux (color). Night 0.001 Lux (mono). Installation on conical metal poles H = 4.5m (On Soil) The pole must be earthed. Rt 2 Ohm




 PTZ 4MP camera, 1 / 1.9 "Progressive, CMOS. Day 0.002 Lux (color). Night 0.0002 Lux (mono). Installation on conical metal poles H = 6.8m (On Soil) The pole must be earthed. Rt 2 Ohm

MAIN ELECTRICAL FRAME

UPS
3000VA=2250W

UPS
3000VA=2250W

ELECTRIC FRAME OF TVCC SYSTEM

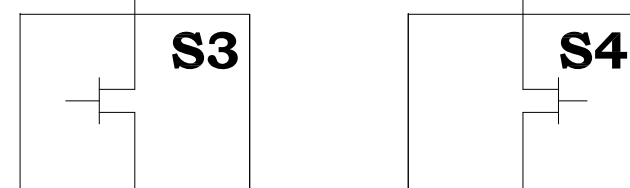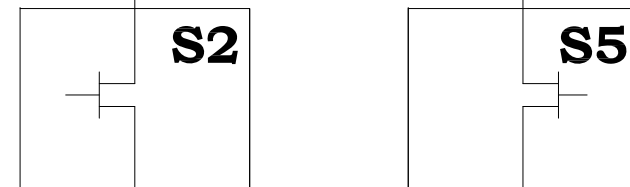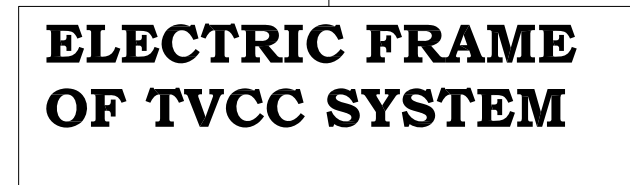

BLOCK SCHEMES OF TVCC SYSTEM POWER SUPPLY SYSTEM

