


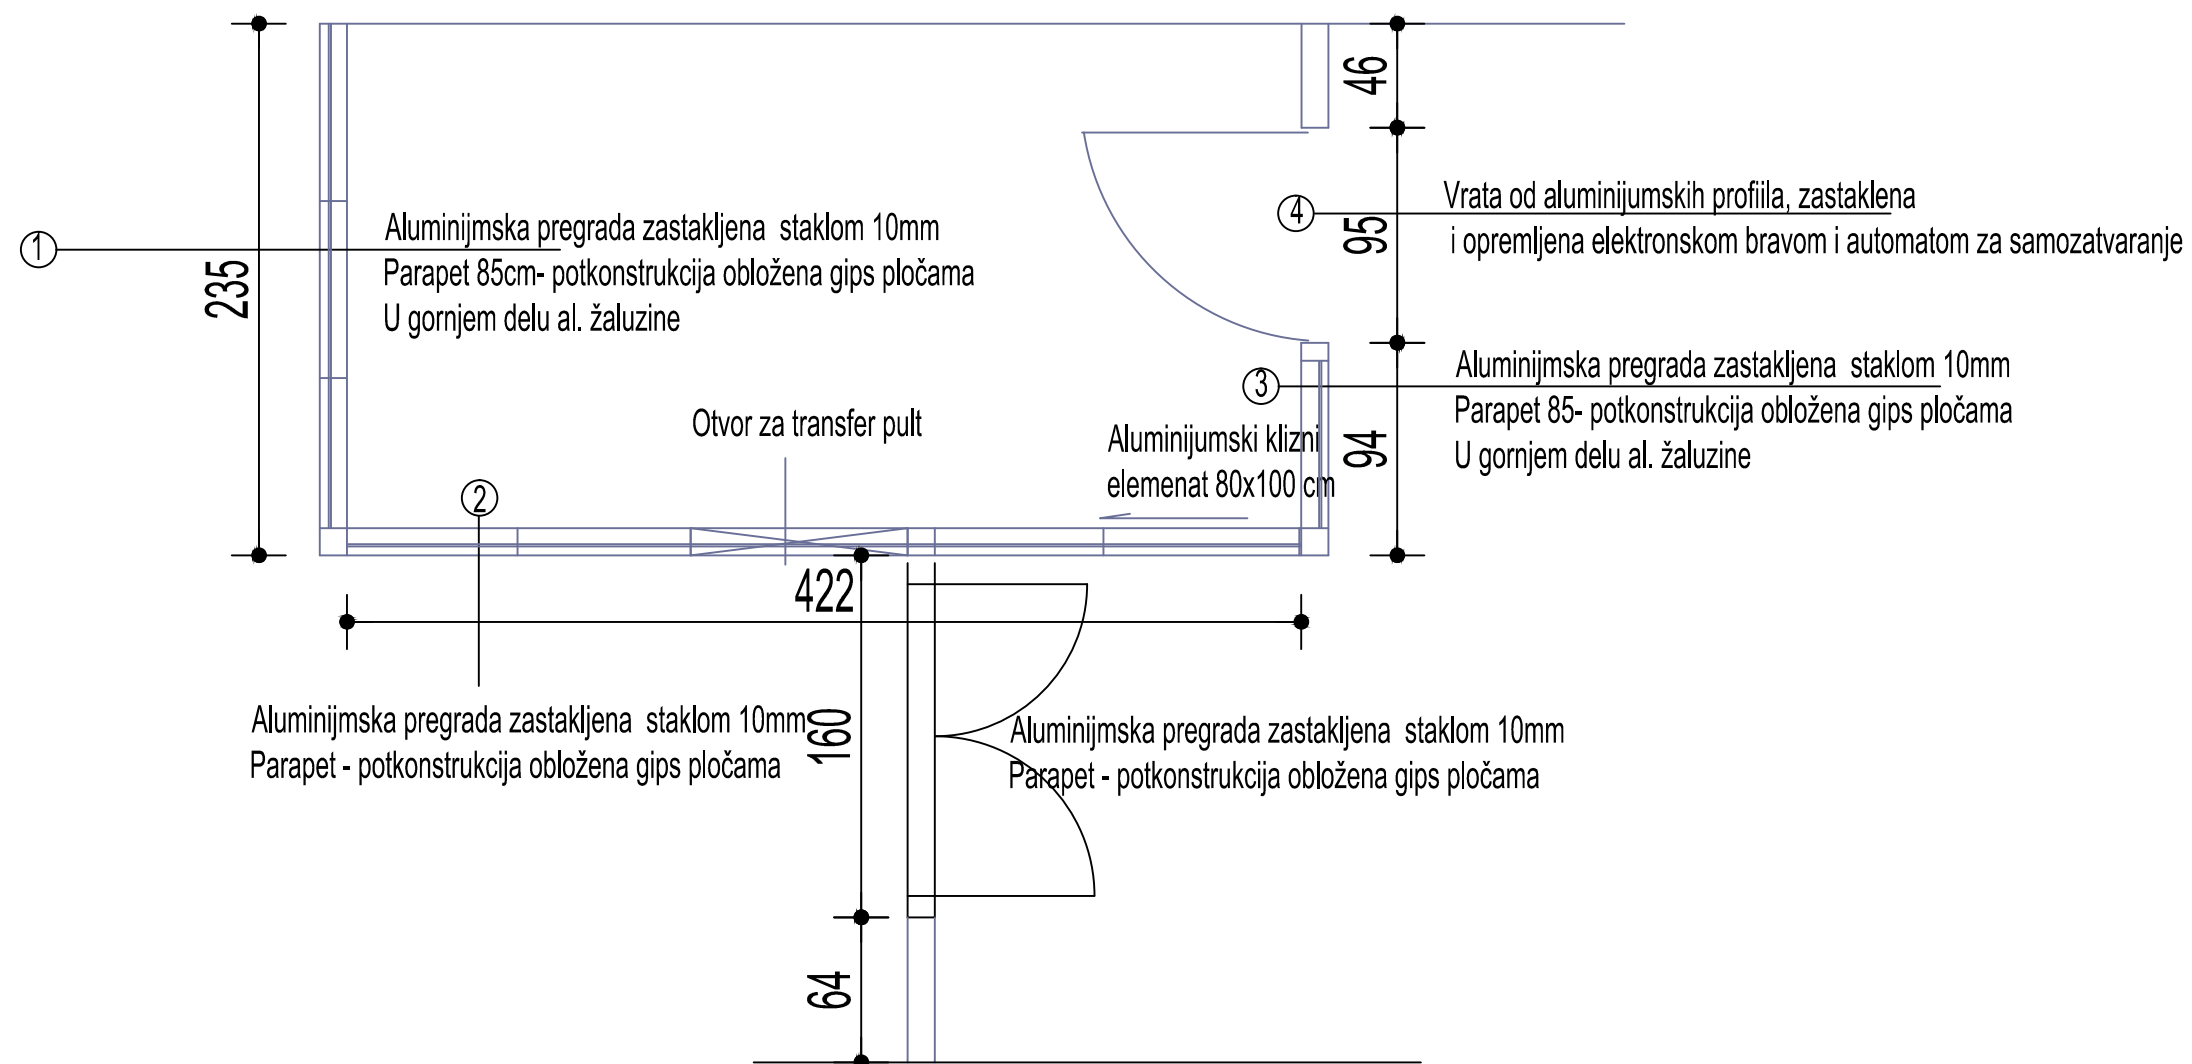

LOKACIJA	BALISTIČKI CENTAR - PRIJAMNA KANCELARIJA	
	Bulevar Despota Stefana 107, Beograd	
CRTEŽ BROJ	3	R = 1 : 50
NAZIV CRTEŽA	Novoprojektovano stanje- al. pregrade (osnova)	
DATUM	JUN 2020	