



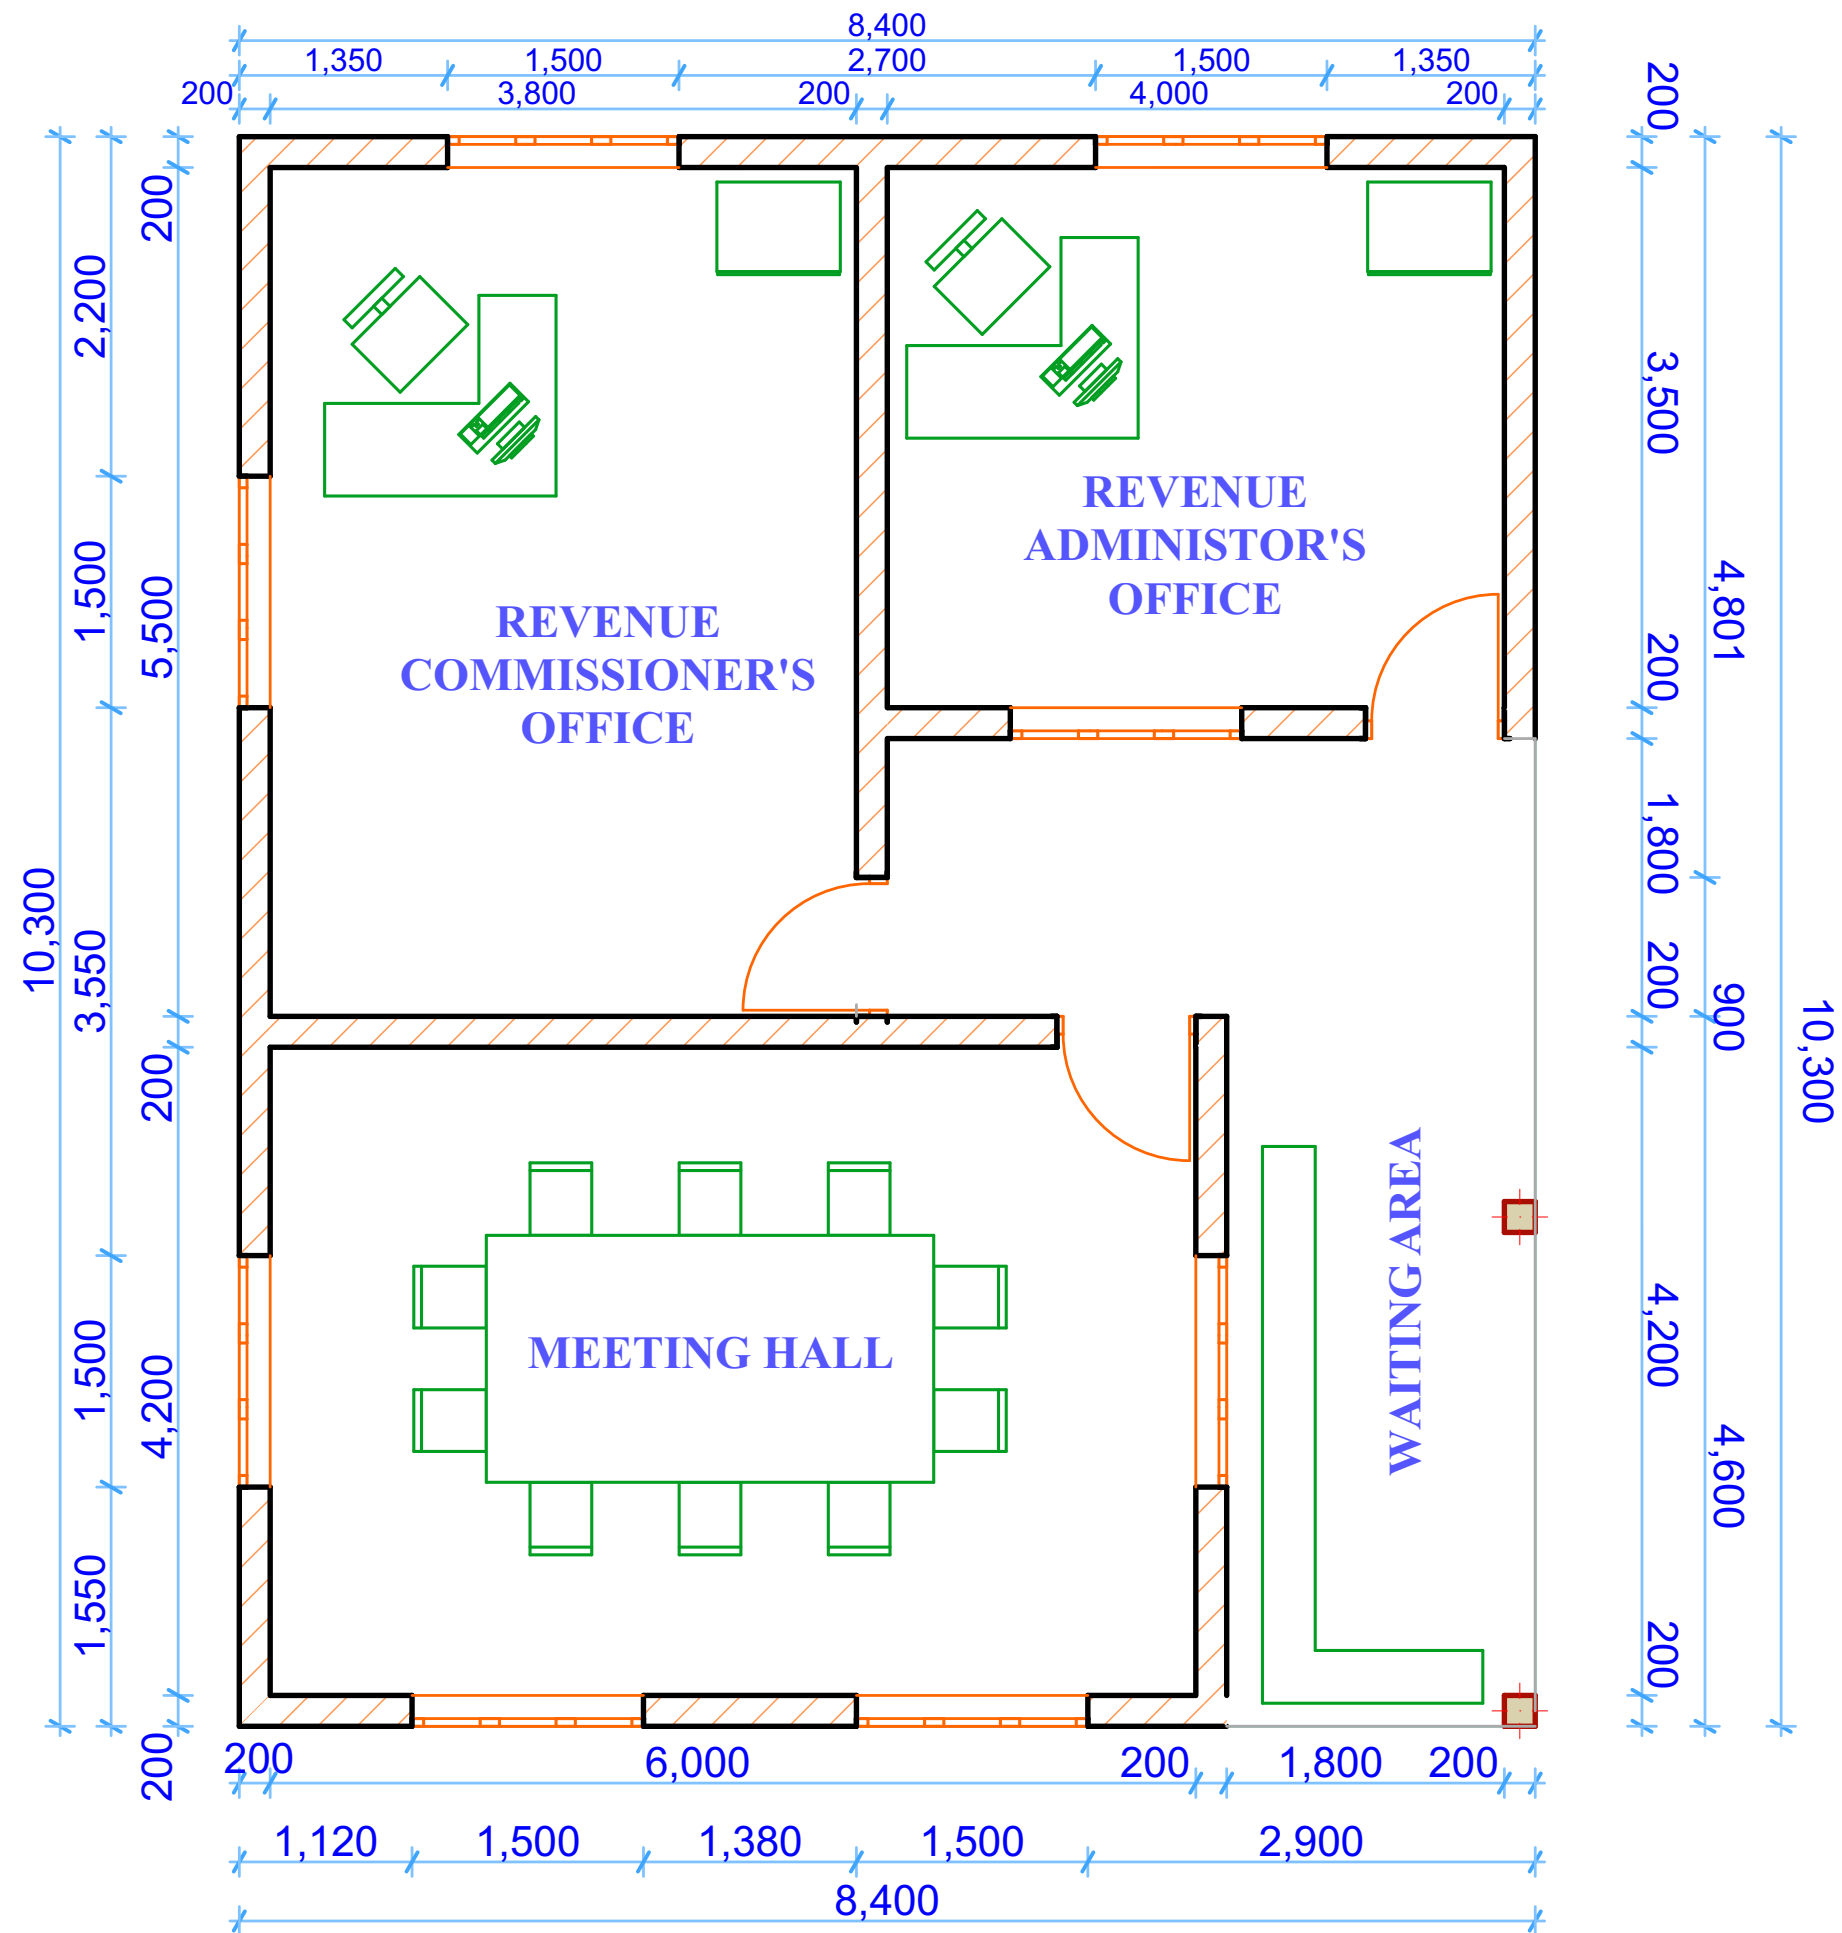


FLOOR PLAN

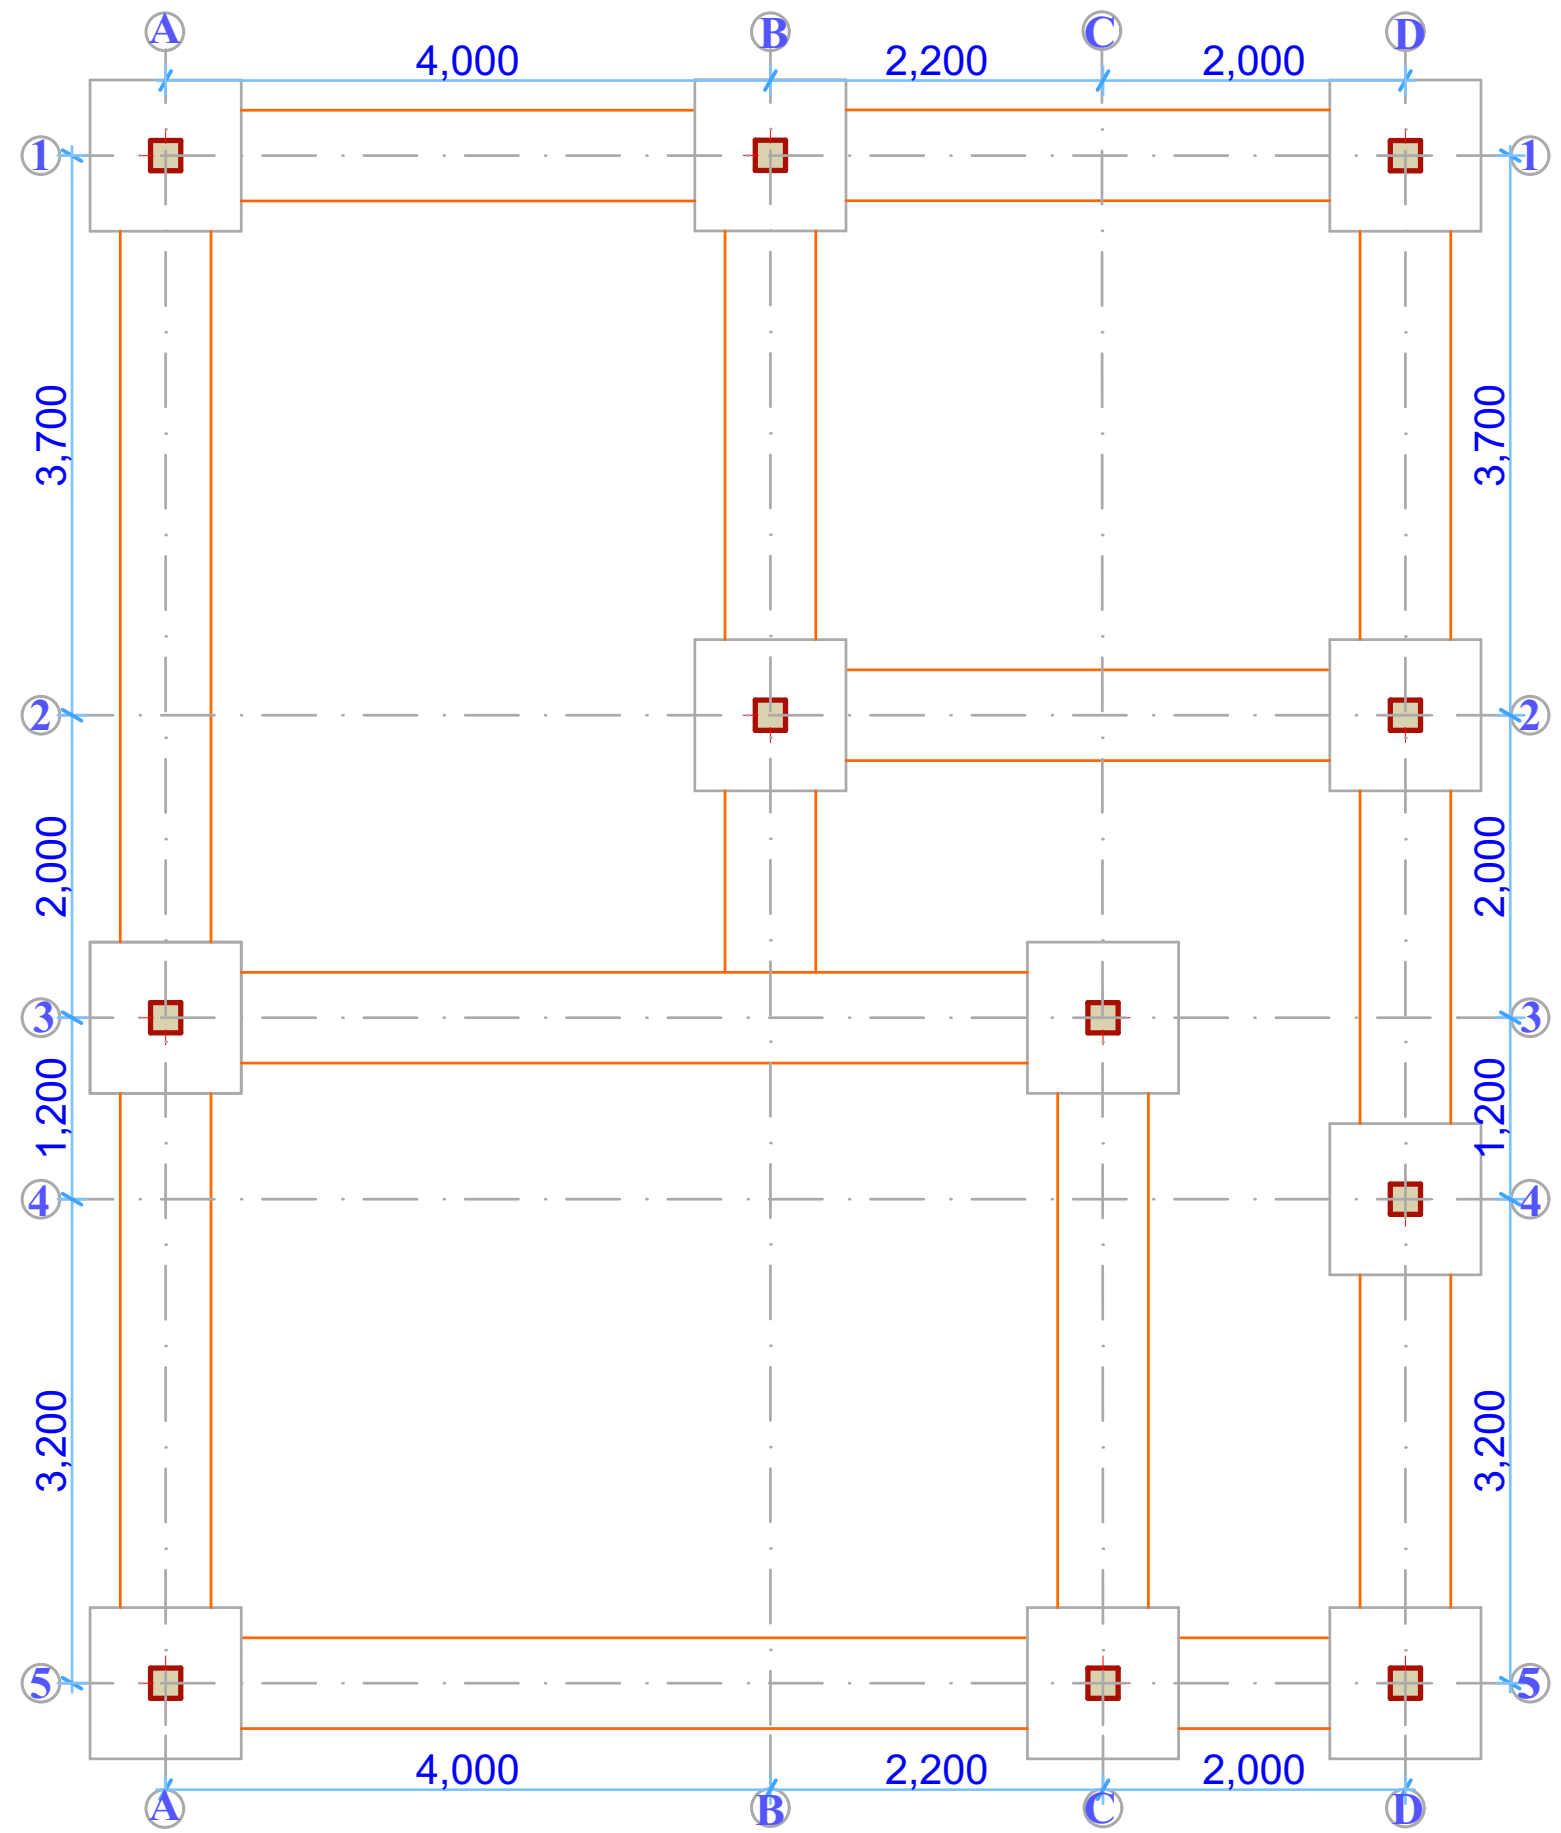

FOUNDATION LAYOUT

ROOF DETAILS

Super VI Iron sheets on
50mmX75mm purlins on
Roof trusses comprising of
100mmX50mm timber rafters on
100mmX50mm Struts & Ties on
150mmX50mm Tie beam
Roof pitch 25 deg

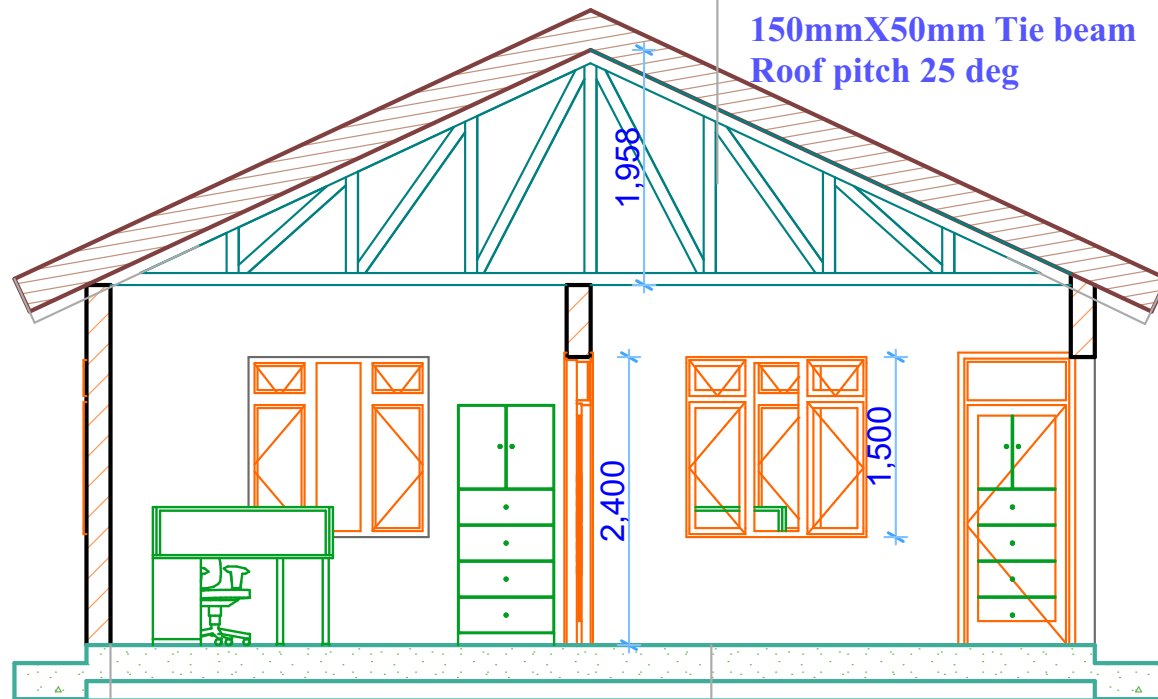

FOUNDATION DETAILS

200mm thick brick/block wall on
600mm wide & 200mm thick strip
concrete

SLAB DETAILS

100mm thick floor slab on
A142 BRC on
1000 gauge DPM on
300mm thick well compacted Murram