




5-STANCE VIP LINED PIT LATRINE AWEIL REFORMATORY CENTRE

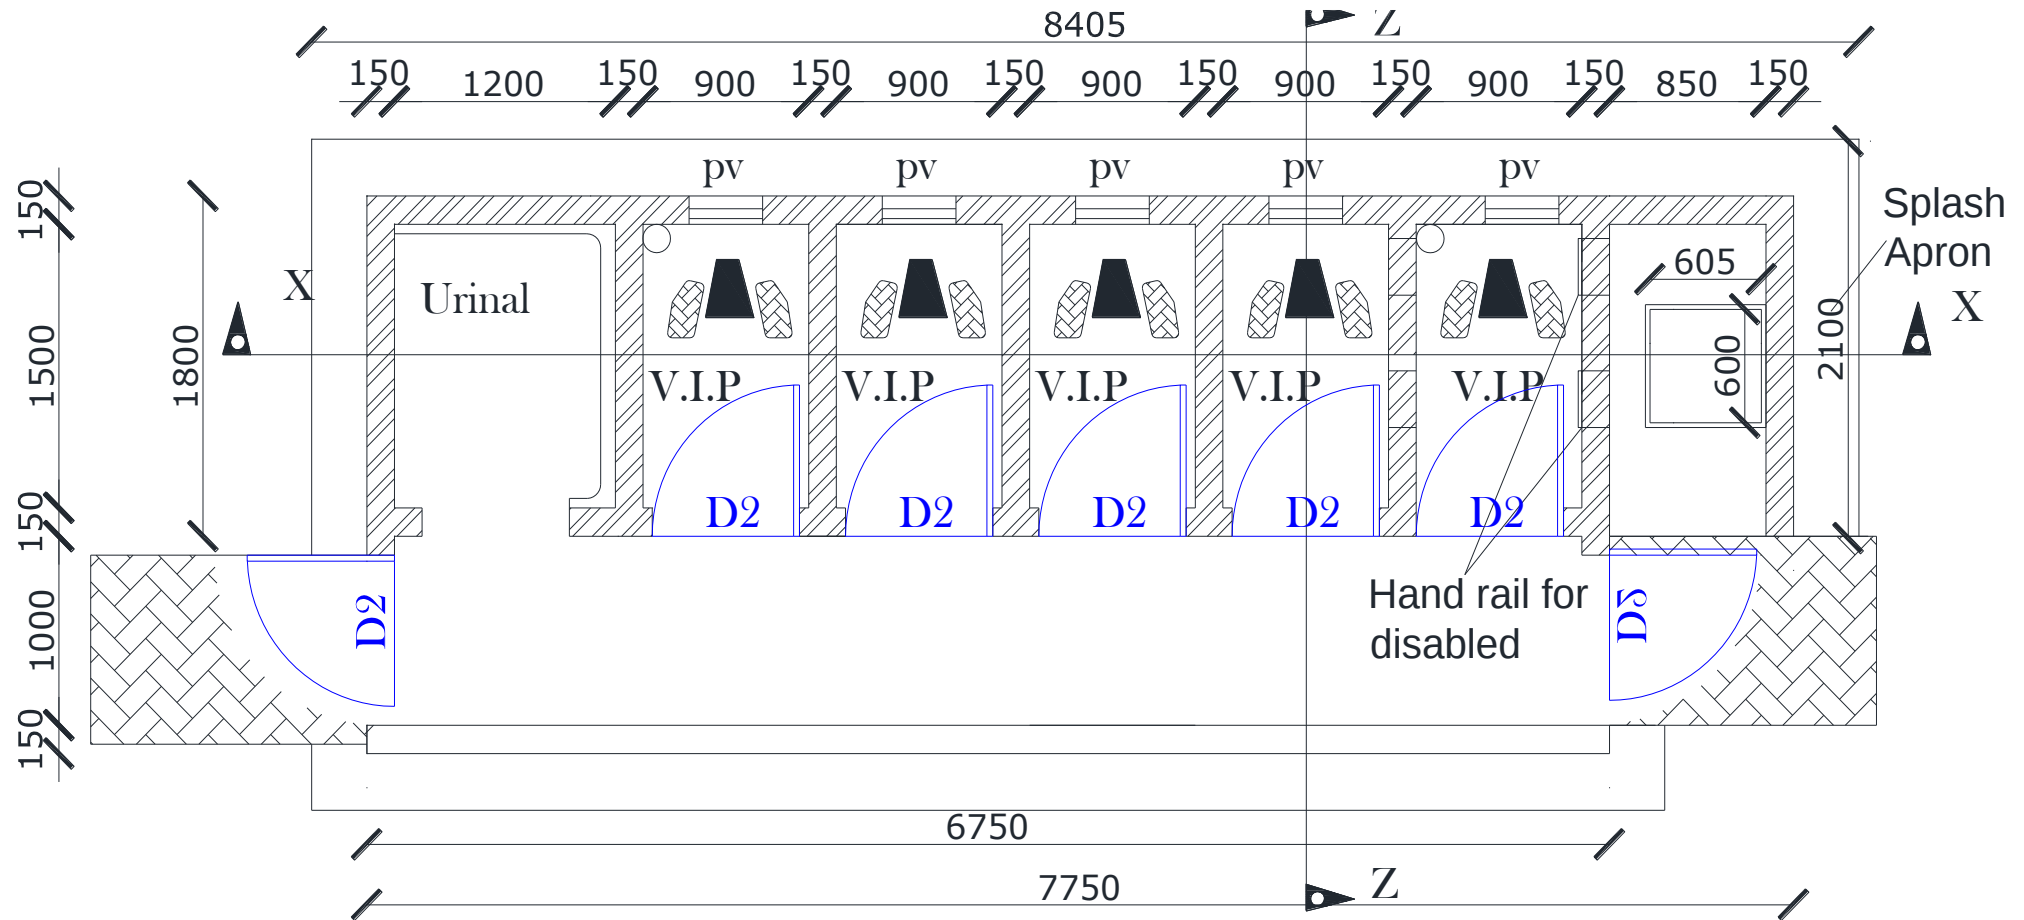



VIP PIT LATRINE GROUND PLAN

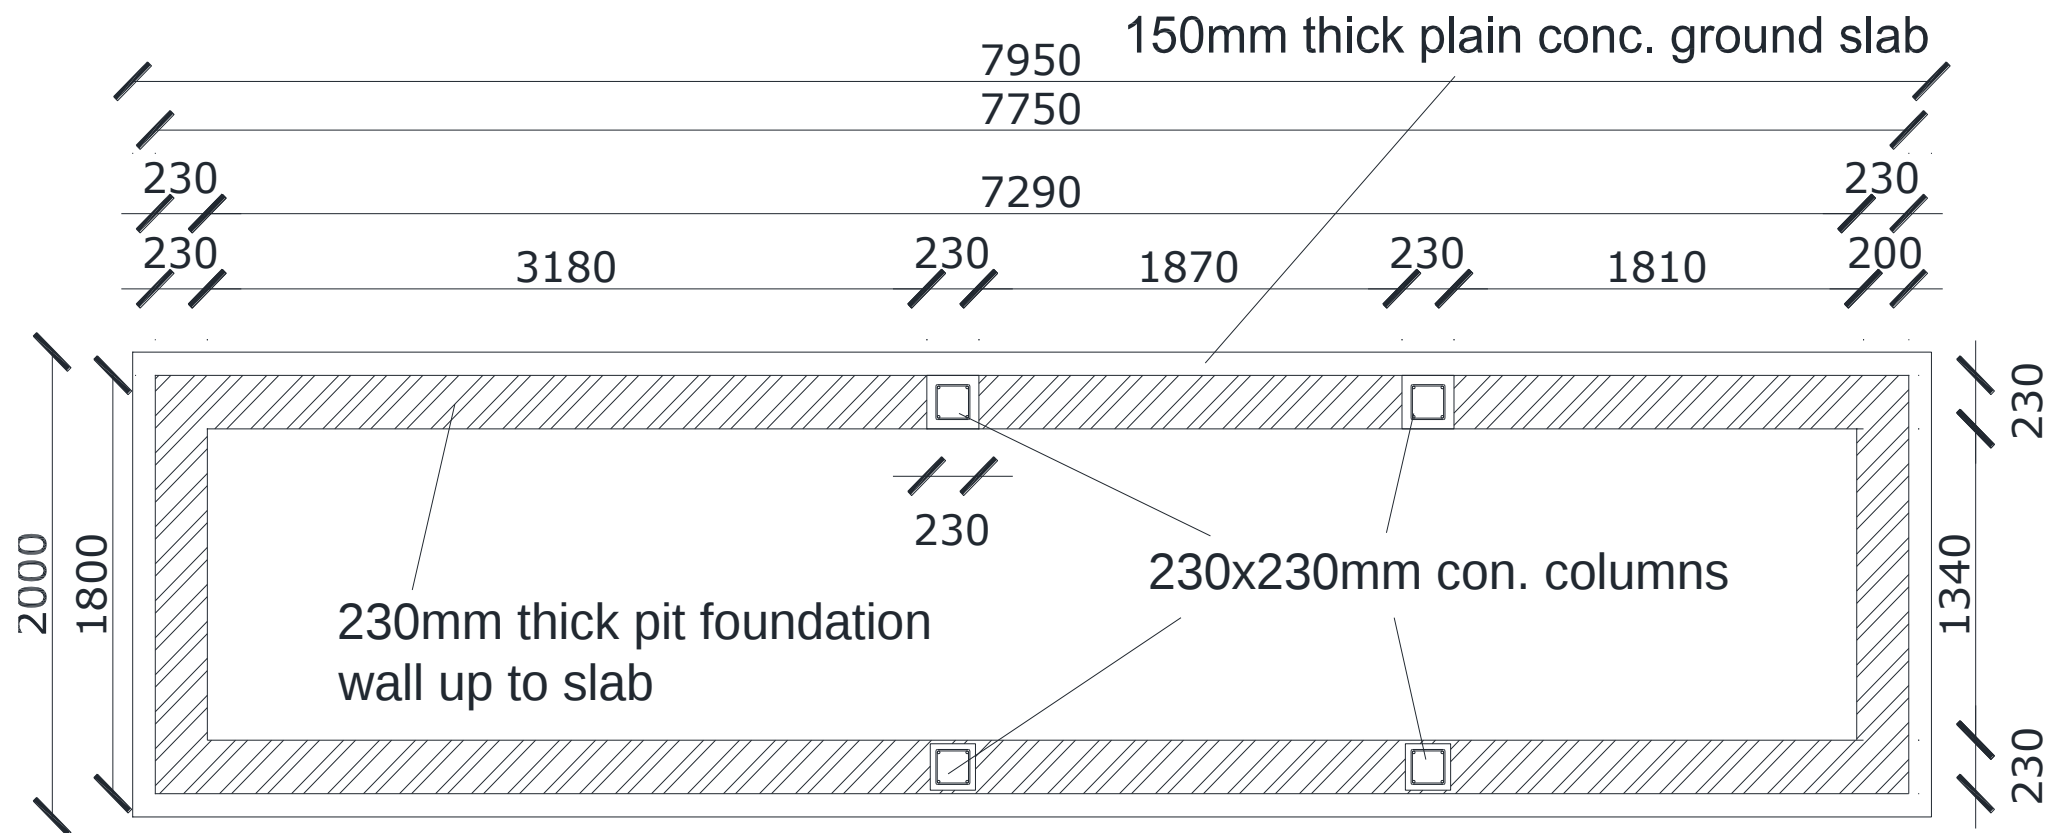


LAYOUT OF SUB-STRUCTURE COLUMNS AND CONCRETE BASE

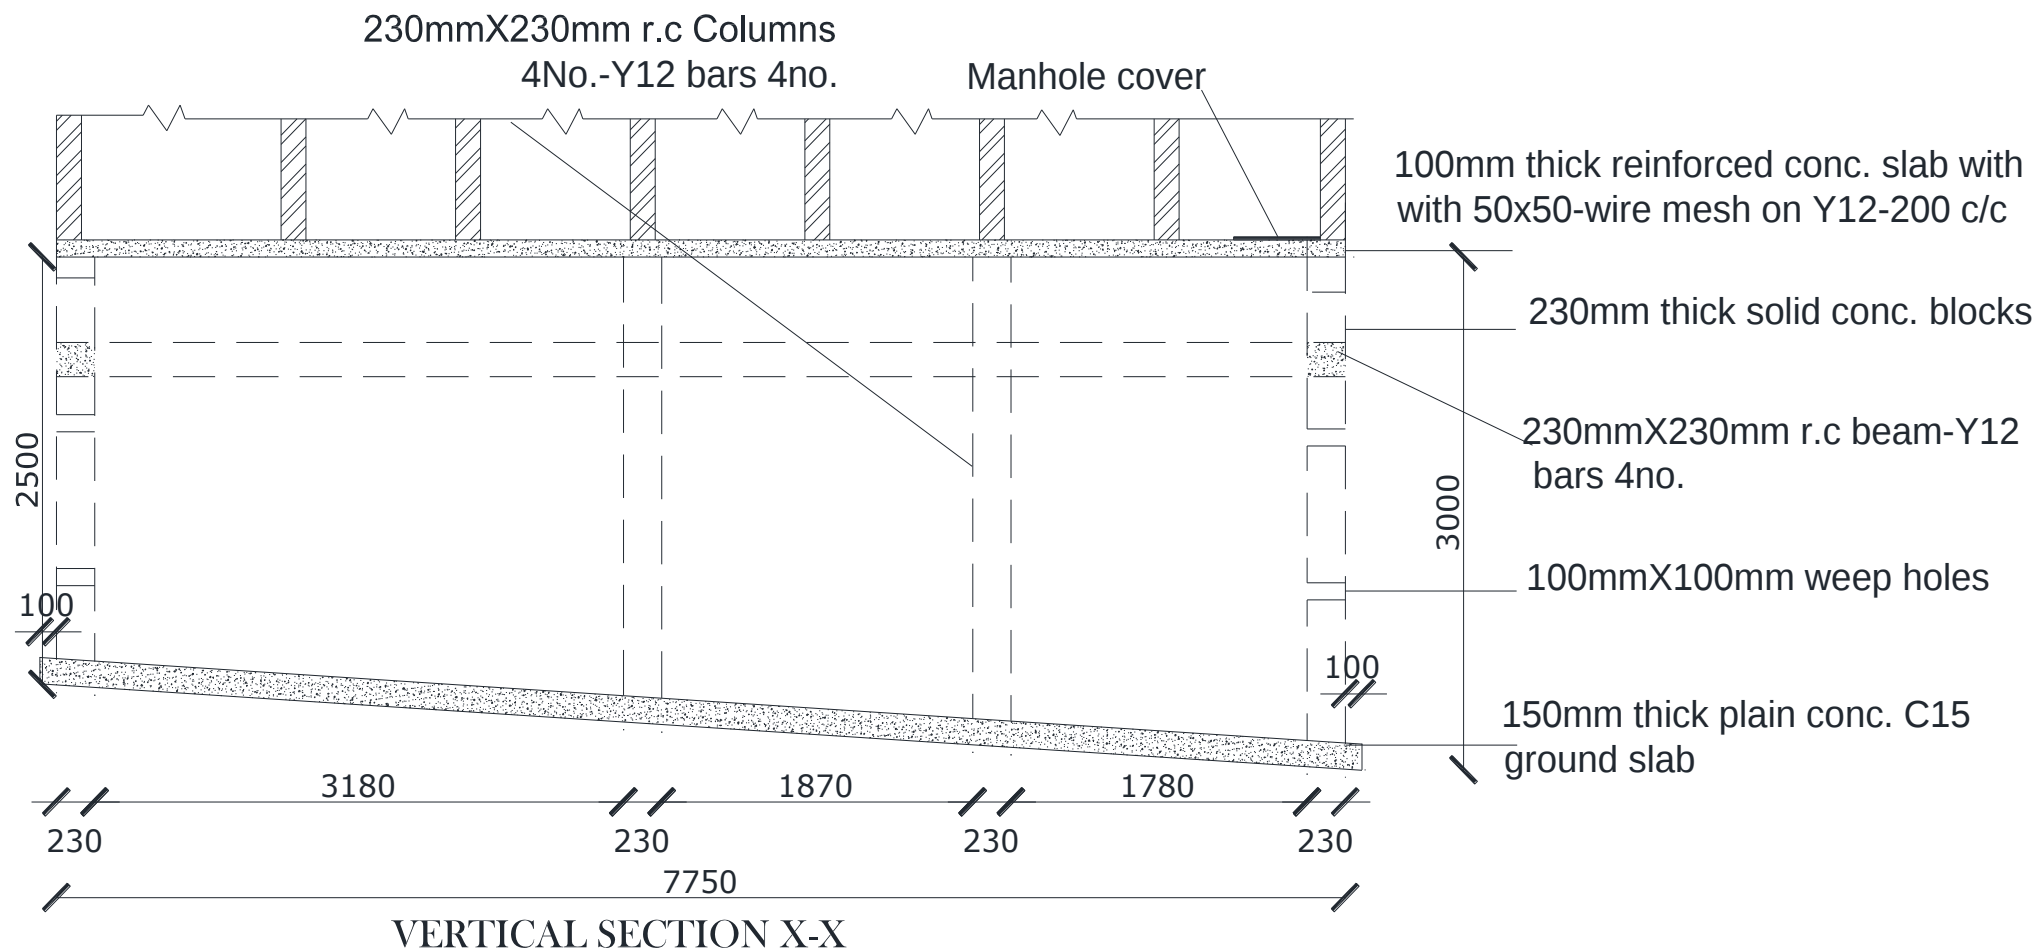

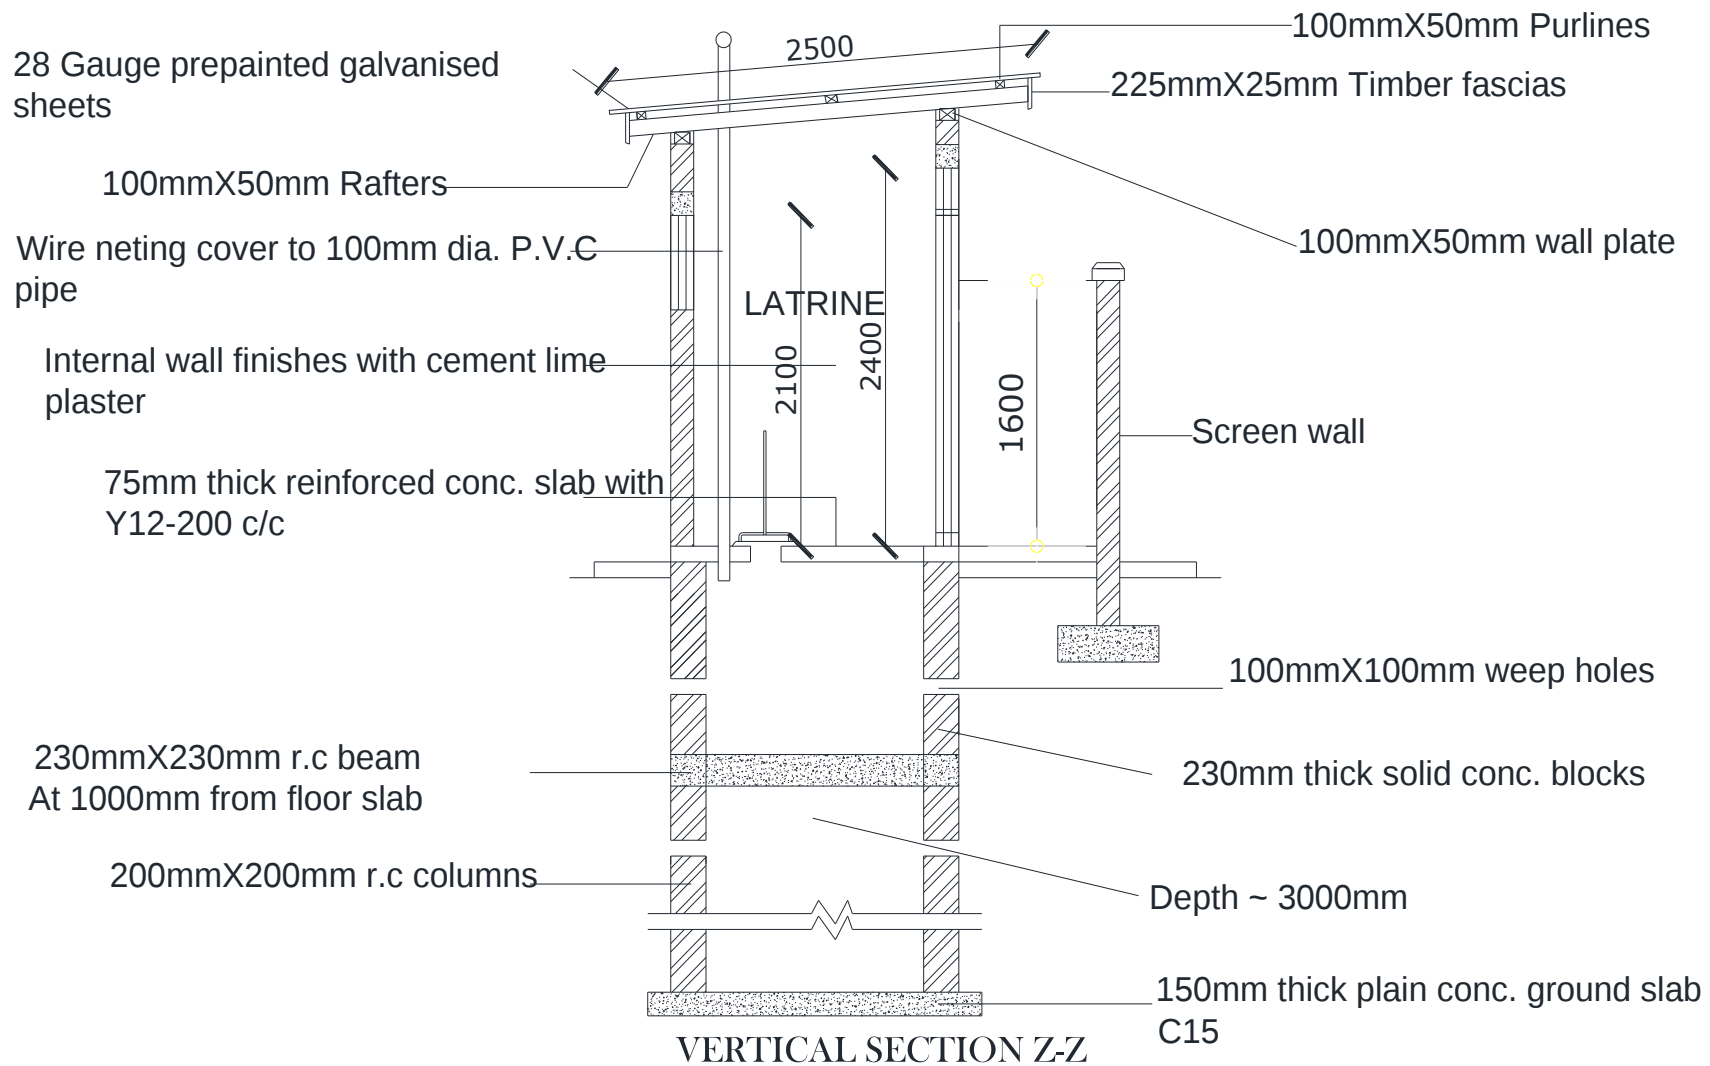


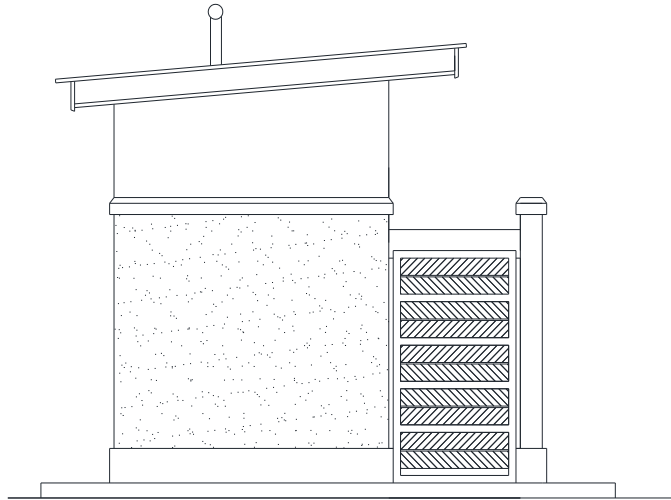


COMMON SIDE VIP ELEVS

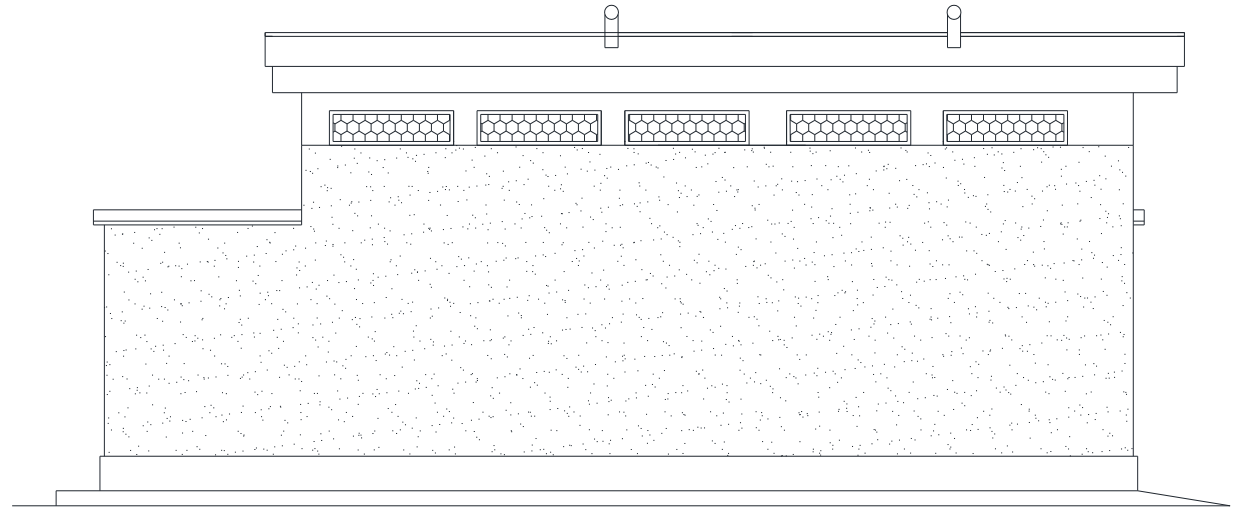

REAR VIP ELEV(Scale1:100)

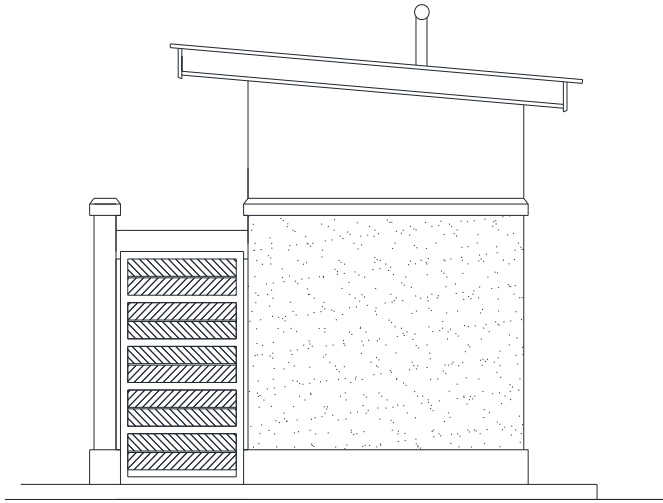

COMMON SIDE VIP ELEVS

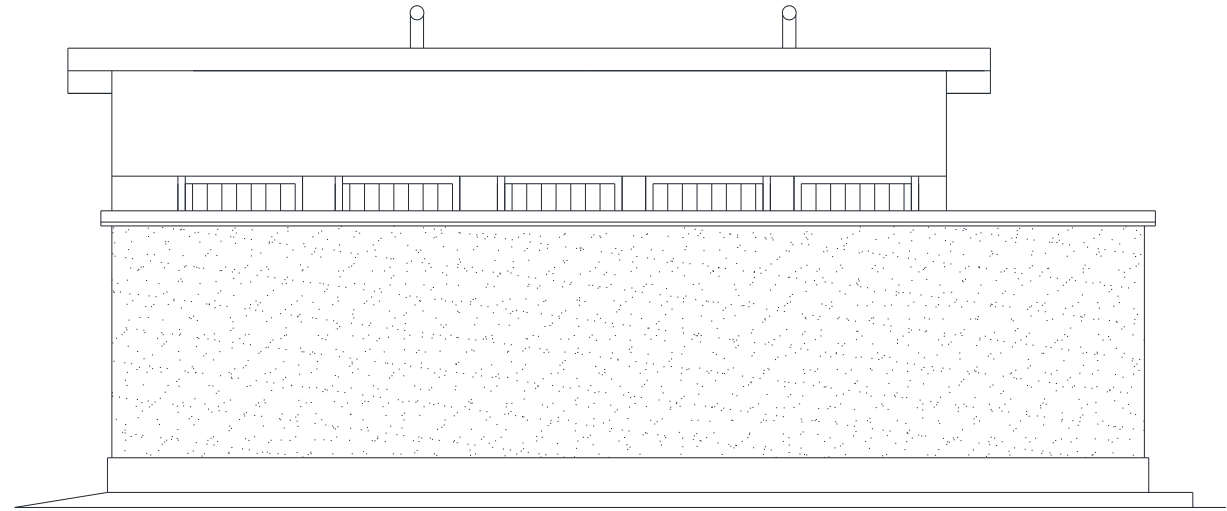

FRONT VIP ELEV(Scale1:100)