




REAR VIEW

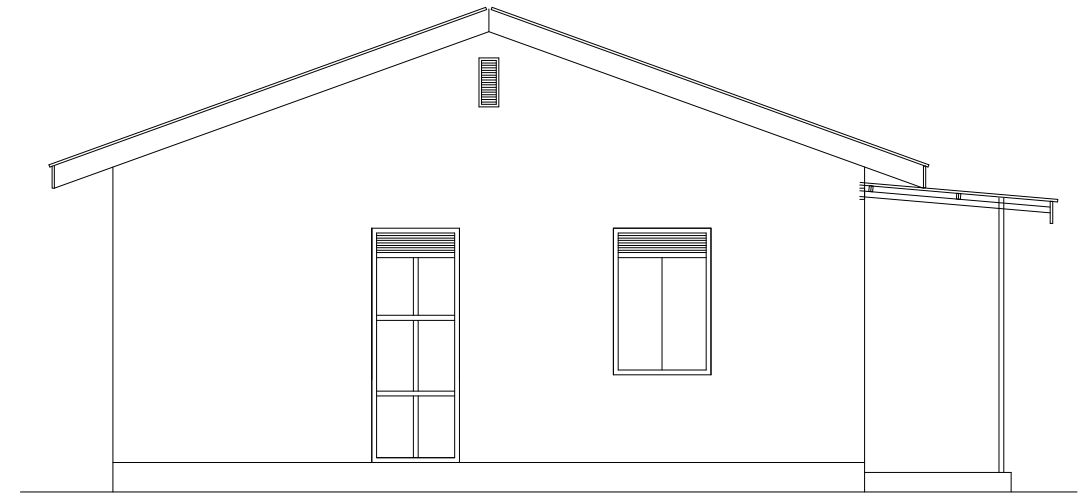


LEFTSIDE VIEW

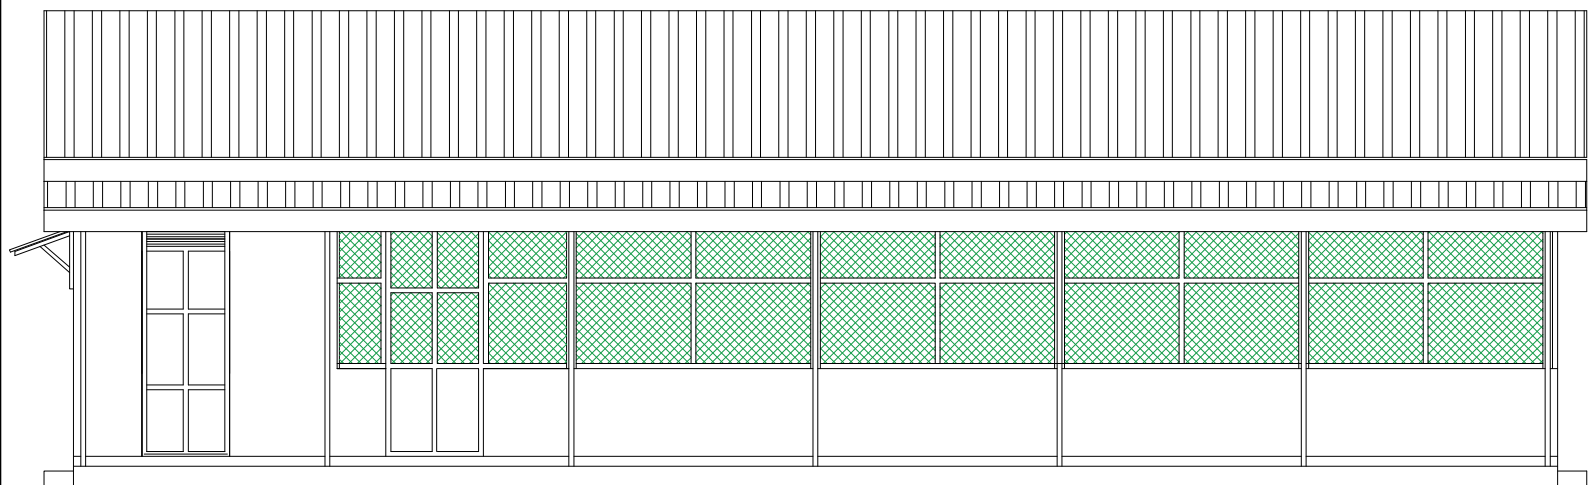

FRONT VIEW

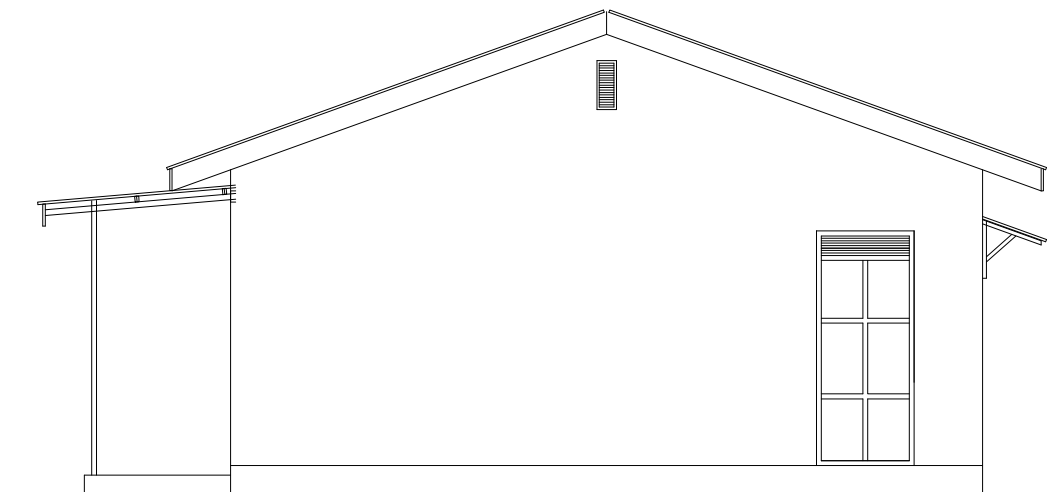

RIGHTSIDE VIEW

	UNITED NATIONS DEVELOPMENT PROGRAMME Juba - South Sudan	DRAWING TITLE: Women Peace Center - Mayen Ulem	SHEET CONTENT: Elevations	SCALE: 1:75.	REV. No:	
		DRAWING NAME: Meeting Hall & Office.dwg		DATE: Sept 2020		
	PROJECT TITLE Peace & Community Cohesion Project (PaCC)	DESIGN BY: UNDP		CONTRACT No:		DRAWING No: 3/6
		DRAWN BY: UNDP - Okungulu Godfrey.		APPROVED FOR IMPLEMENTATION:		