




LAYOUT PLAN




FOOTING PLAN

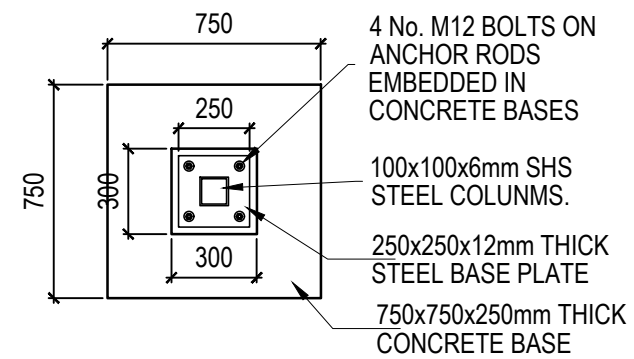

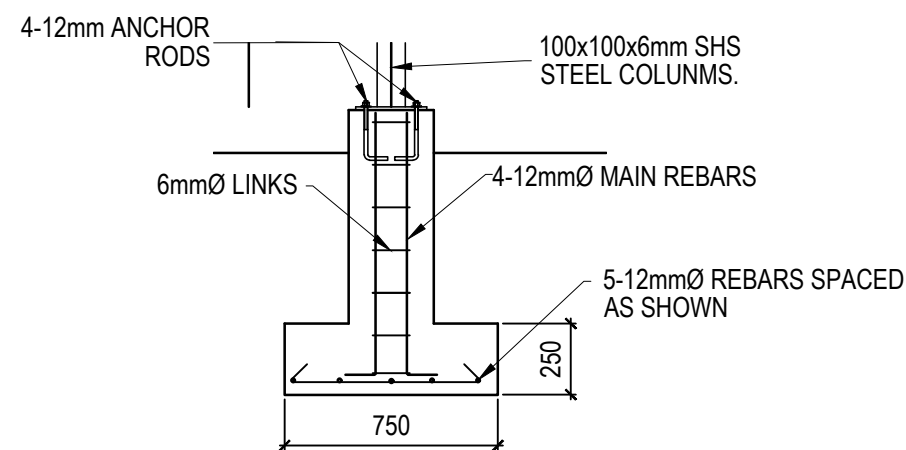

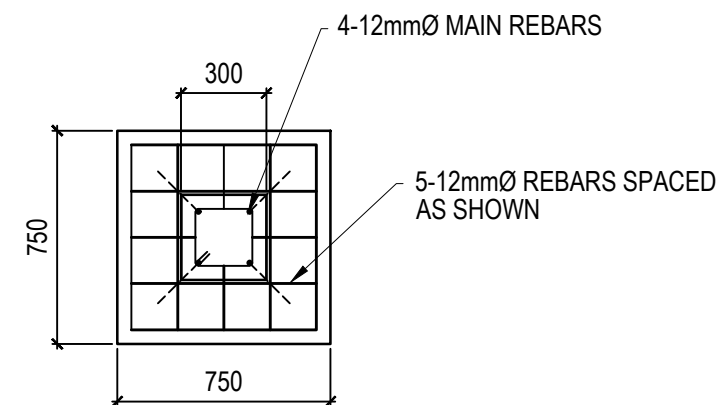FOOTING SECTION

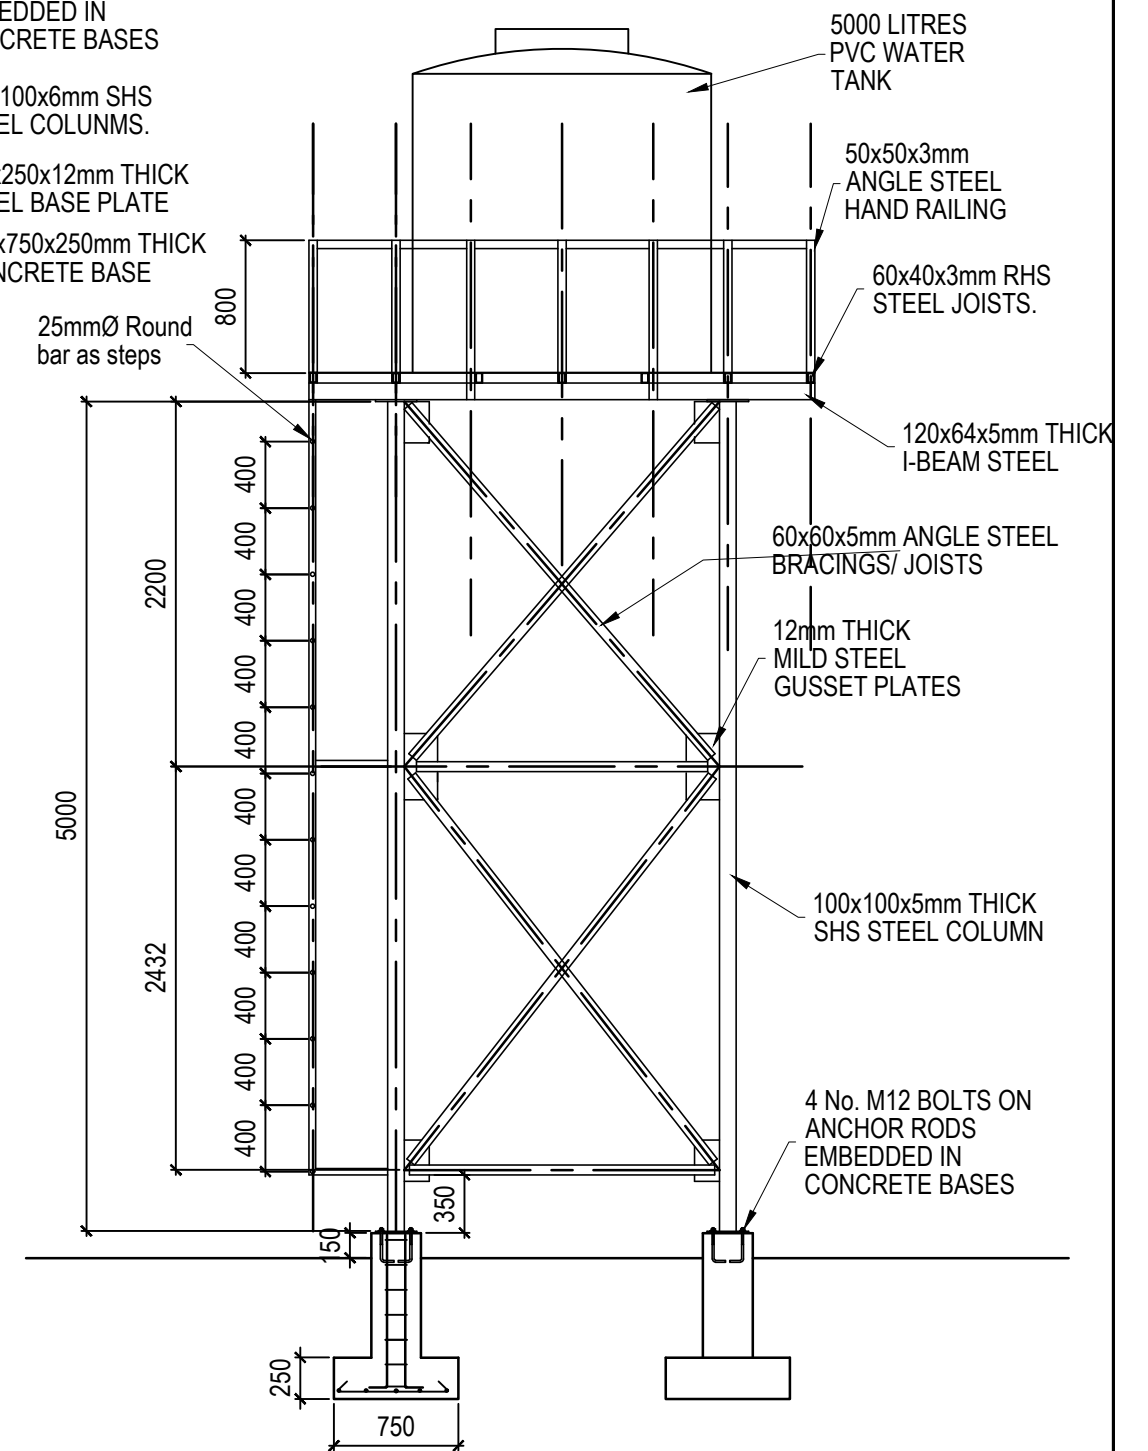

FOOTING REINFORCEMENT PLAN



TOWER ELEVATION

	UNITED NATIONS DEVELOPMENT PROGRAMME Juba - South Sudan	DRAWING TITLE: TANK TOWER	SHEET CONTENT: Plans, sections, elevation, details	SCALE: 1:35; 1:40; 1:60.	REV. No:
		DRAWING NAME: Typical Tank tower.dwg		DATE: Sept 2020	
	PROJECT TITLE Peace & Community Cohesion (PaCC)	DESIGN BY: UNDP		CONTRACT No:	DRAWING No: S-01
		DRAWN BY: UNDP - Okungulu Godfrey.		APPROVED FOR IMPLEMENTATION:	