



LAYOUT PLAN


150mm THICK RC
CONCRETE BASELINE

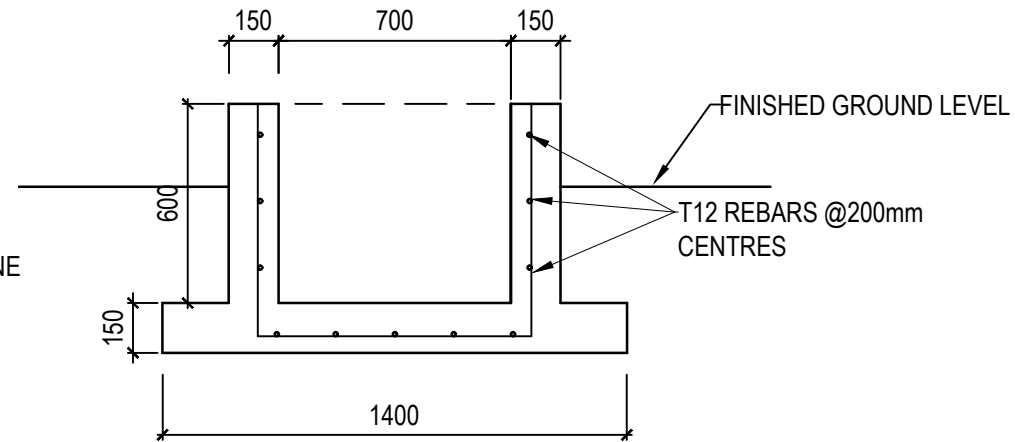

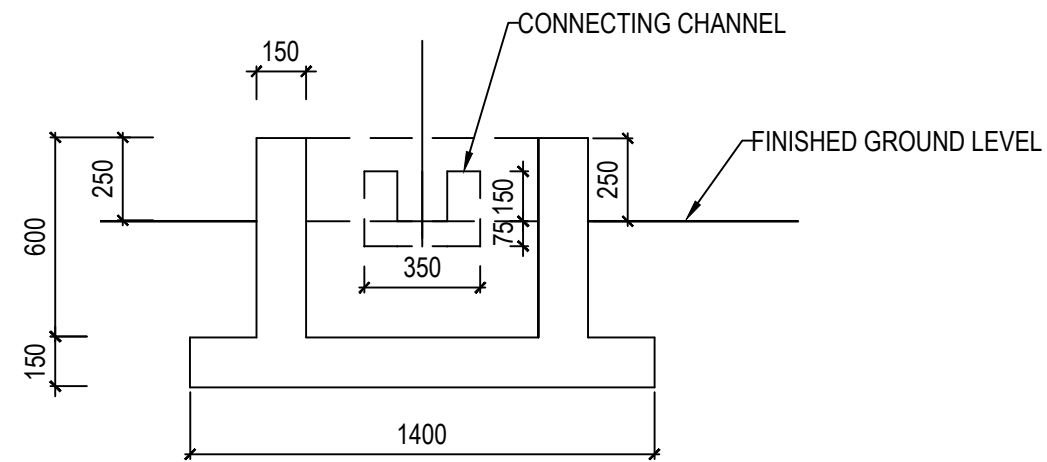

SECTIONAL DETAILS

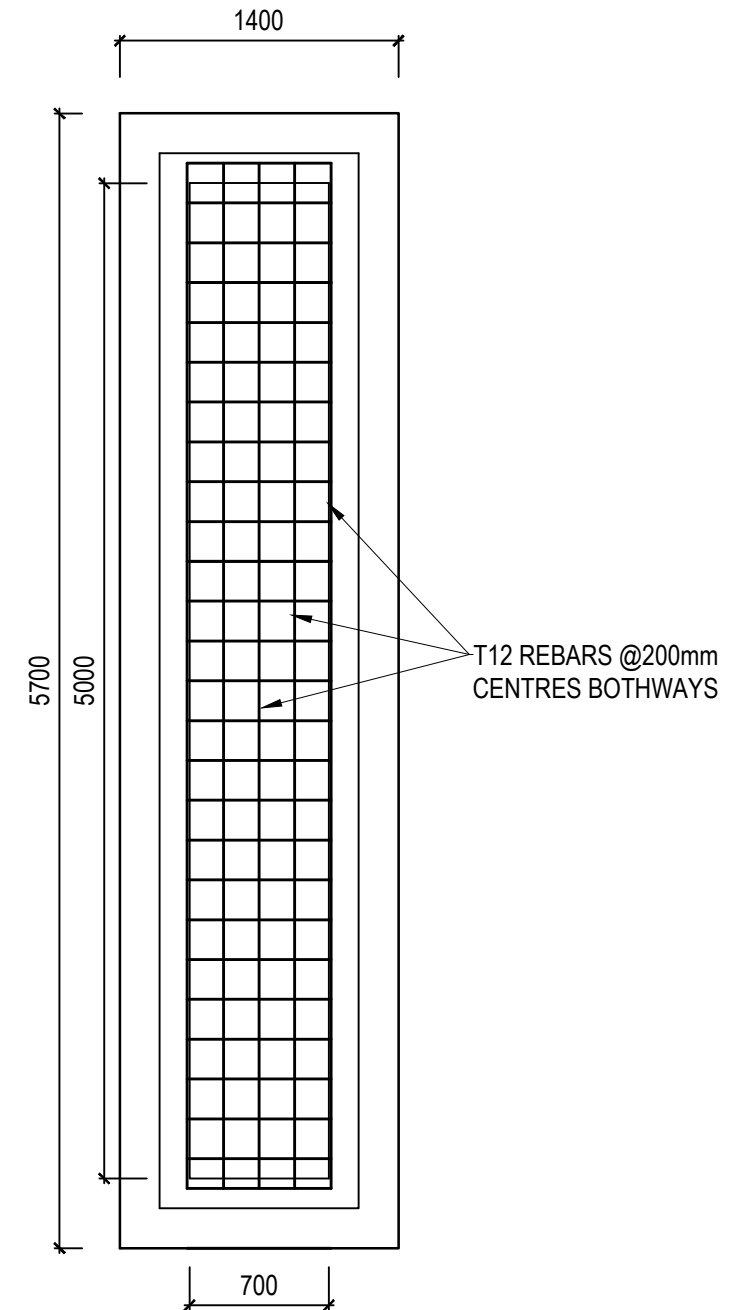

SECTIONAL ELEVATION



REINFORCEMENT LAYOUT

	UNITED NATIONS DEVELOPMENT PROGRAMME Juba - South Sudan	DRAWING TITLE: WATER TROUGH	SHEET CONTENT: Trough plans, sections & details	SCALE: 1:30,1:50.	REV. No: 002
		DRAWING NAME: Typical Water trough.dwg		DATE: Sept 2020	
	PROJECT TITLE Peace & Community Cohesion Project (PaCC)	DESIGN BY: UNDP		CONTRACT No:	DRAWING No:
		DRAWN BY: UNDP - Okungulu Godfrey.		APPROVED FOR IMPLEMENTATION:	WT-01