



No	DATE	REVISION
0		ISSUED FOR TENDER PURPOSE ONLY
1		
2		
3		


- NOTES**
- THE CONTRACTOR SHOULD PREPARE SHOP DRAWINGS BASED ON TENDER DRAWINGS.
 - ALL DIMENSIONS ARE IN METERS UNLESS OTHERWISE NOTED.
 - VERIFY ALL DIMENSIONS ON SITE BEFORE COMMENCEMENT OF WORK.
 - ALL DRAWINGS SHALL BE READ IN CONJUNCTION WITH SPECIFICATIONS AND SCHEDULES.
 - ALL WORK SHALL BE CARRIED OUT IN ACCORDANCE WITH LOCAL LAWS AND UNDP SPECIFICATIONS.
 - ANY DISCREPANCIES SHALL BE REPORTED TO UNDP ENGINEERS.



Site Location

ISSUED FOR TENDER

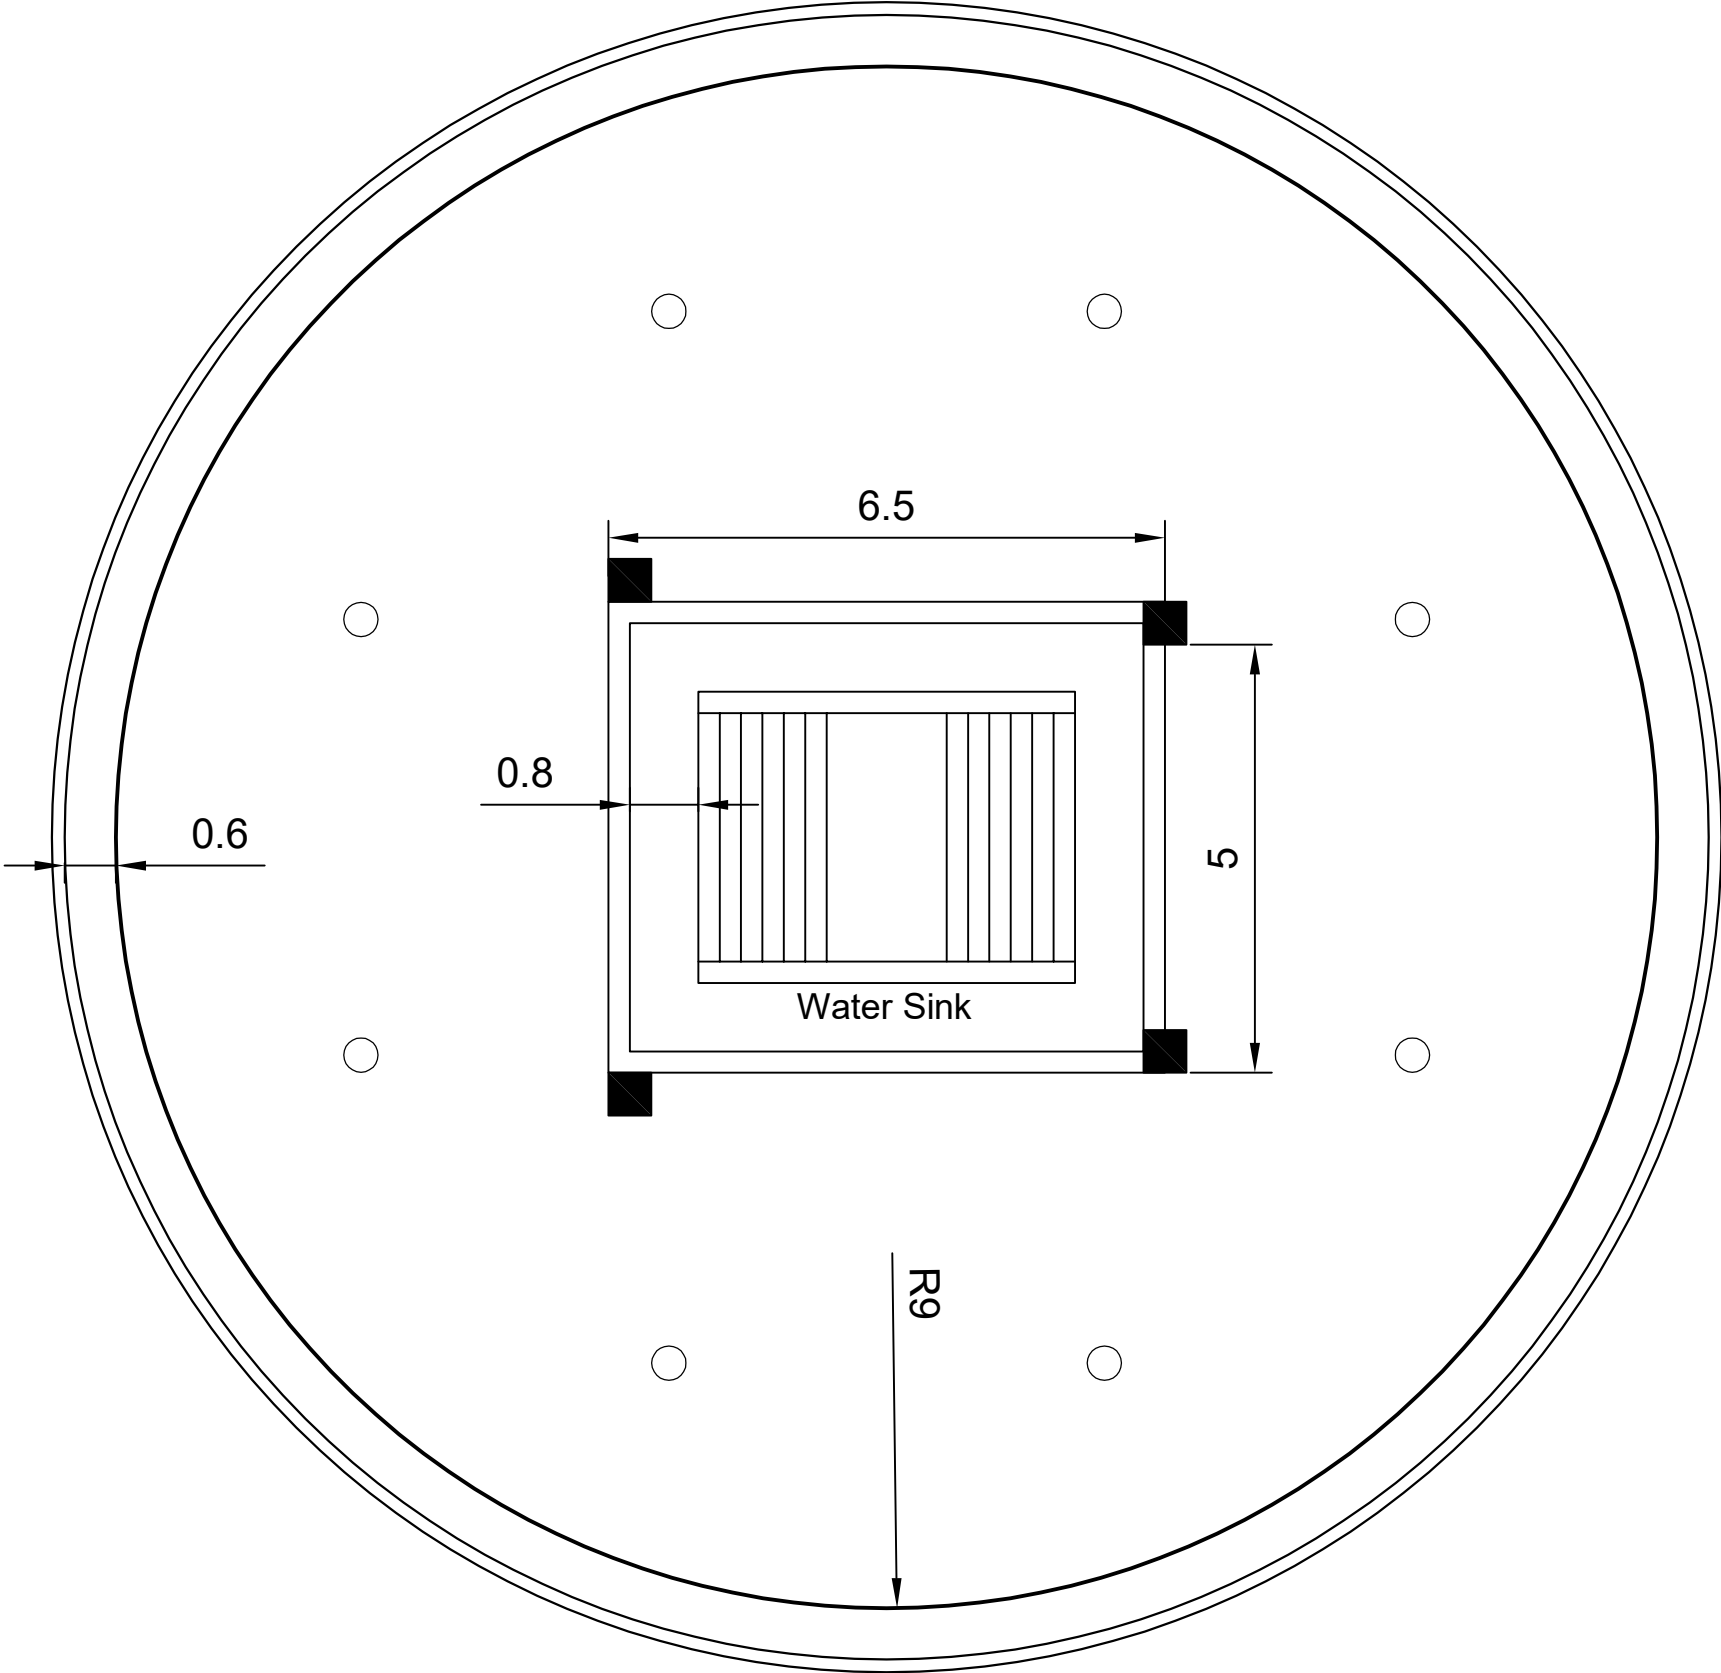

BENEFICIARY		Municipality of Obari, Libya		
IMPLEMENTER		UNITED NATIONS DEVELOPMENT PROGRAM		
PROJECT: Rehabilitation of Obari Main Entrance Roundabout				
DRAWING TITLE: General Layout				
DESIGNED:	M. BUKAYRAT	PROJECT NO:	DRAWING NO. G_00	REV. 0
DRAWN:	M. BUKAYRAT	SHEET SIZE: A3		
CHECKED:	A. QADERMAL	SCALE: NT8		



No	DATE	REVISION
0		ISSUED FOR TENDER PURPOSE ONLY
1		
2		
3		

- NOTES
- THE CONTRACTOR SHOULD PREPARE SHOP DRAWINGS BASED ON TENDER DRAWINGS.
 - ALL DIMENSIONS ARE IN METERS UNLESS OTHERWISE NOTED.
 - VERIFY ALL DIMENSIONS ON SITE BEFORE COMMENCEMENT OF WORK.
 - ALL DRAWINGS SHALL BE READ IN CONJUNCTION WITH SPECIFICATIONS AND SCHEDULES.
 - ALL WORK SHALL BE CARRIED OUT IN ACCORDANCE WITH LOCAL LAWS AND UNDP SPECIFICATIONS.
 - ANY DISCREPANCIES SHALL BE REPORTED TO UNDP ENGINEERS.

ISSUED FOR TENDER

BENEFICIARY		Municipality of Obari, Libya
IMPLEMENTER		UNITED NATIONS DEVELOPMENT PROGRAM

PROJECT: Rehabilitation of Obari Main Entrance Roundabout


DRAWING TITLE: Plan View

DESIGNED:	M. BUKAYRAT	PROJECT NO:	DRAWING NO. A_01	REV. 0
DRAWN:	M. BUKAYRAT	SHEET SIZE:		
CHECKED:	A. QADERMAL	SCALE:		
APPROVED:	A. QADERMAL	DATE:		

A3

NTS

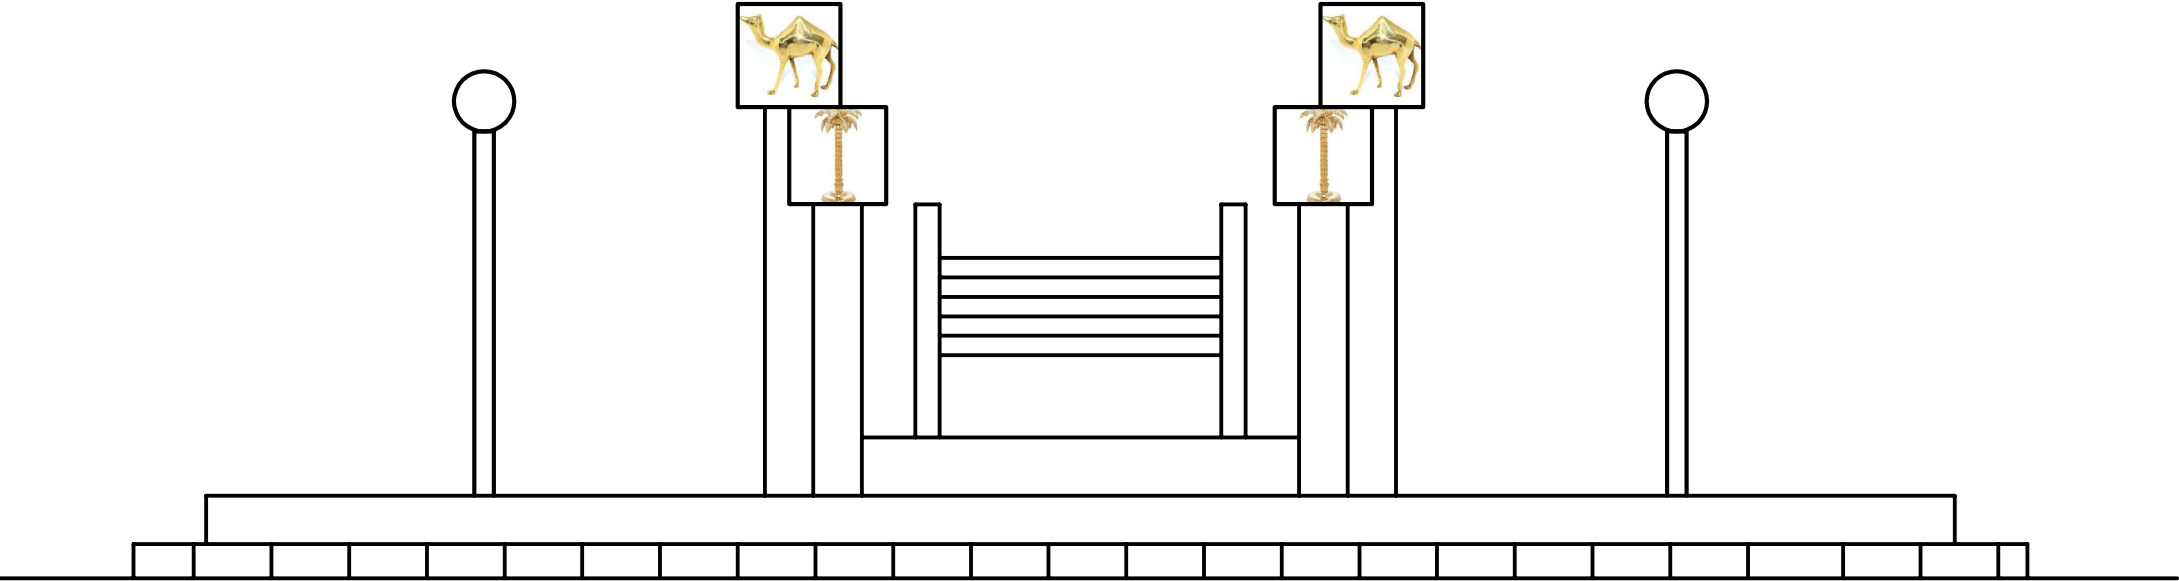

18.06.2019



No	DATE	REVISION
0		ISSUED FOR TENDER PURPOSE ONLY
1		
2		
3		

- NOTES
- * THE CONTRACTOR SHOULD PREPARE SHOP DRAWINGS BASED ON TENDER DRAWINGS.
 - * ALL DIMENSIONS ARE IN METERS UNLESS OTHERWISE NOTED.
 - * VERIFY ALL DIMENSIONS ON SITE BEFORE COMMENCEMENT OF WORK.
 - * ALL DRAWINGS SHALL BE READ IN CONJUNCTION WITH SPECIFICATIONS AND SCHEDULES.
 - * ALL WORK SHALL BE CARRIED OUT IN ACCORDANCE WITH LOCAL LAWS AND UNDP SPECIFICATIONS.
 - * ANY DISCREPANCIES SHALL BE REPORTED TO UNDP ENGINEERS.

ISSUED FOR TENDER

BENEFICIARY		Municipality of Obari, Libya
IMPLEMENTER		UNITED NATIONS DEVELOPMENT PROGRAM

PROJECT: Rehabilitation of Obari Main Entrance Roundabout

DRAWING TITLE: Front View

DESIGNED:	M. BUKAYRAT	PROJECT NO:	DRAWING NO. A_02	REV. 0
DRAWN:	M. BUKAYRAT	SHEET SIZE: A3		
CHECKED:	A. QADERMAL	SCALE: NTS		
APPROVED:	A. QADERMAL	DATE: 18.06.2019		

