


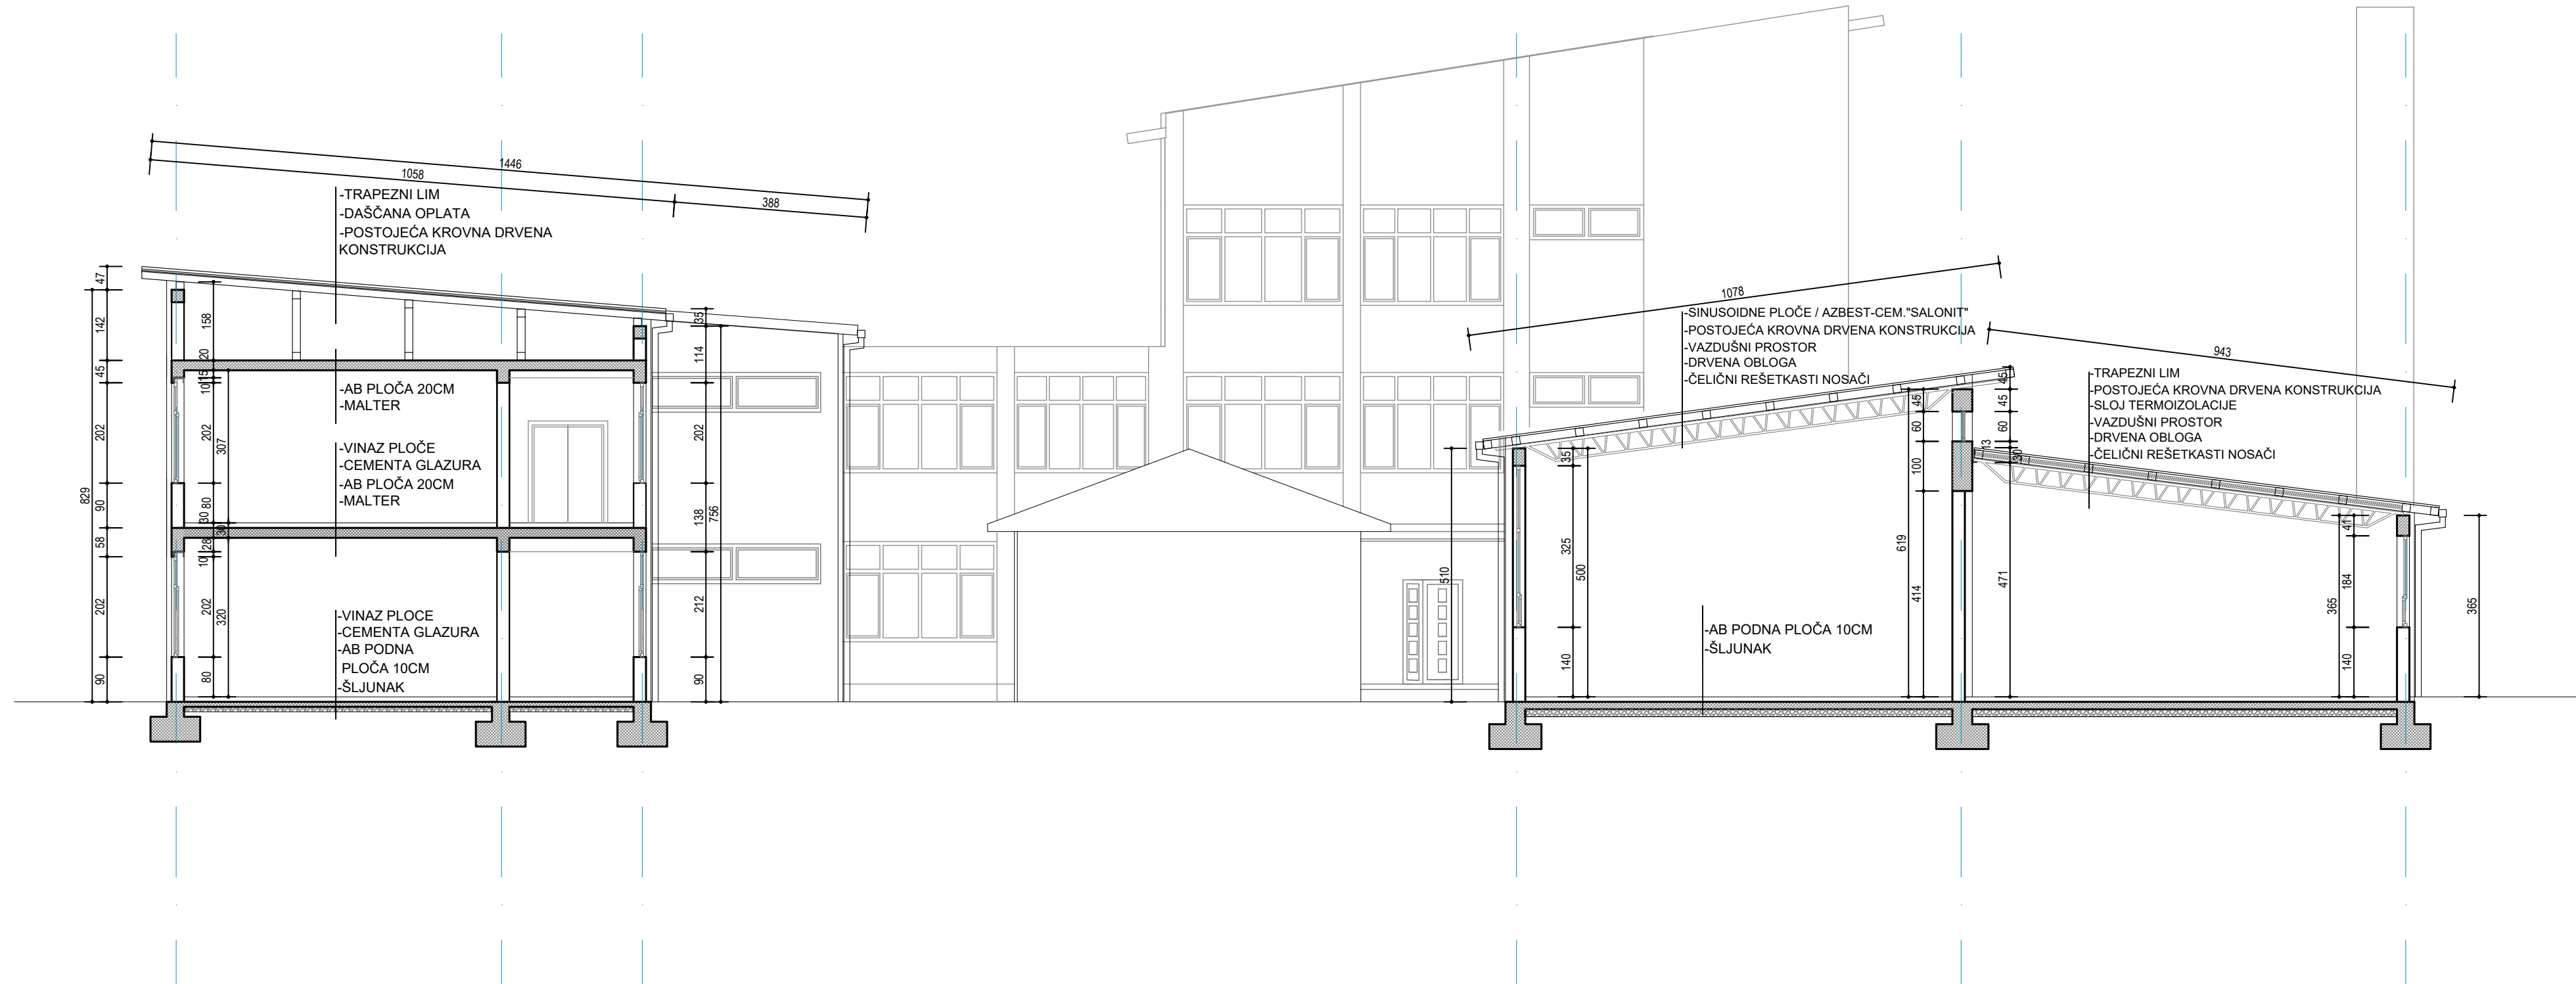


- LEGENDA:
- POSTOJECI PROZORI I VRATA
 - ZID
 - AB KONSTRUKCIJA
 - TERMOIZOLACIJA

 CENTAR ZA PROJEKTOVANJE I KONSALTING	CENTAR ZA PROJEKTOVANJE I KONSALTING "CPK" d.o.o. Banjaluka Ulica Bulevar Desanke Maksimović br. 2, Banja Luka 051/492-411 051/492-912 web: www.cpkbi.com e-mail: cpkdoo@gmail.com	Vrsta projekta: GLAVNI PROJEKAT Datum: septembar, 2020. Faza: ARHITEKTURA Broj projekta: CPK-PR-1307-9/20
	 ALGOS d.o.o. d.o.o. Banjaluka Ulica Miše Stupara br. 4, Banja Luka 051/378-110 web: www.algos.net e-mail: info@algos.net	
Investitor:	SŠC "JOVAN CVIJIĆ", MODRIČA	M.P. L
Objekat/lokacija:	SŠC "JOVAN CVIJIĆ", MODRIČA	
Naziv priloga:	PRESJEK 2-2 / POSTOJEĆE STANJE R 1:100	
Koordinator projekta:	Boriša Janković, dipl.inž.maš.	
Projektant:	Predrag Tontić, dipl.inž.arh.	
Saradnik:		07

TERMOIZOLACIJA /KAMENA VUNA/ XPS



22

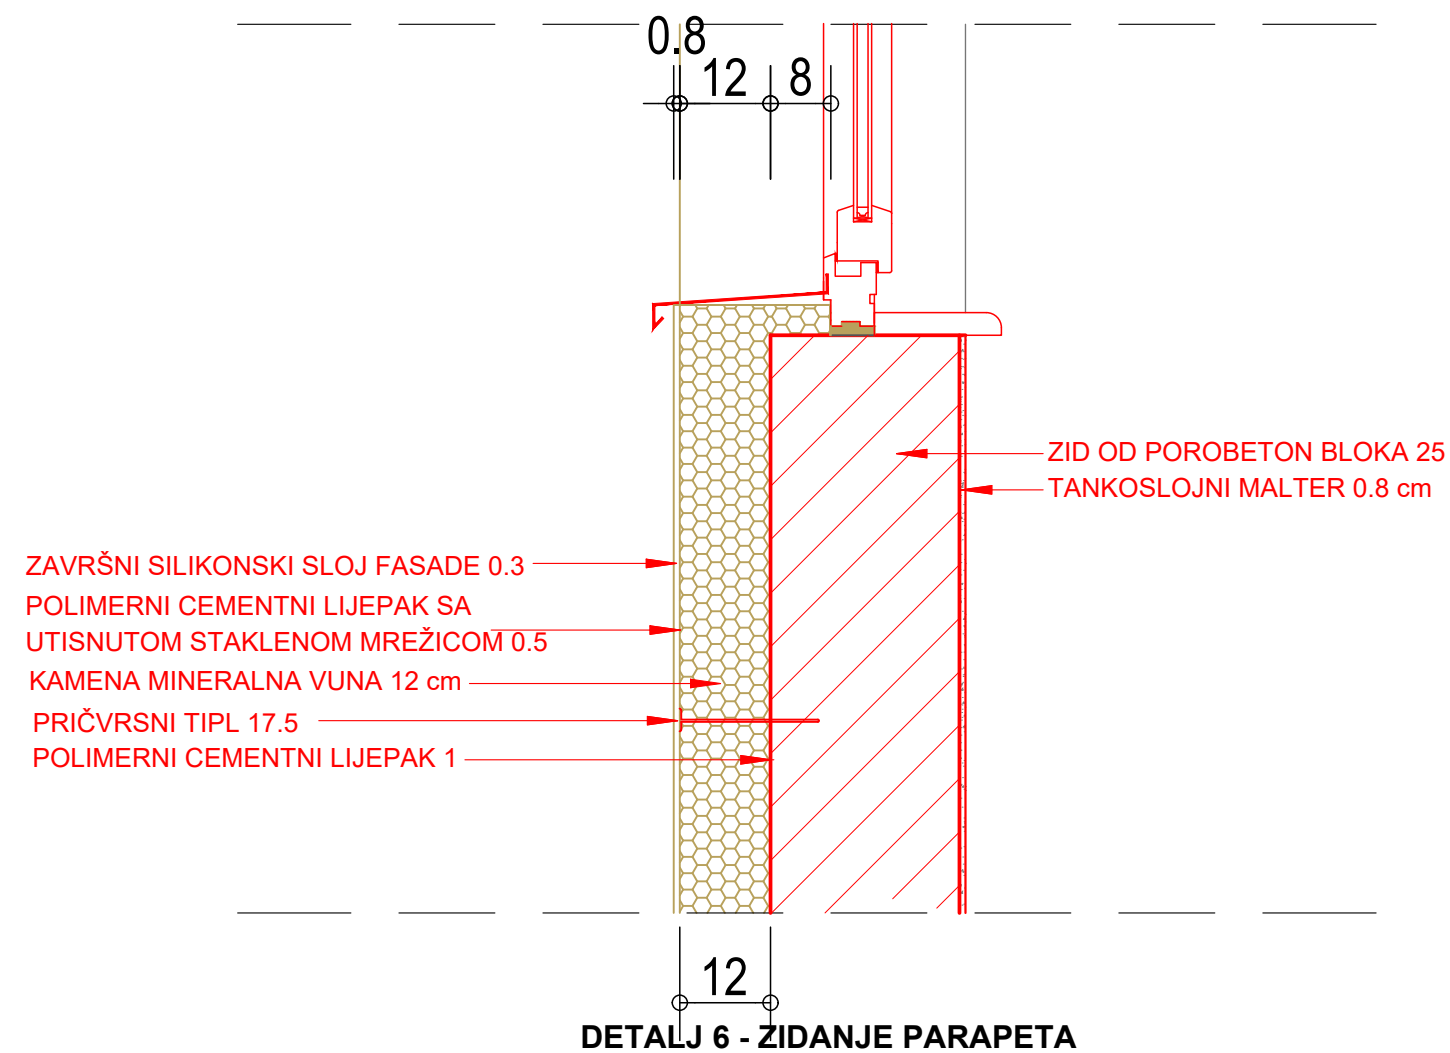

LEGENDA:

- ← NOVI MATERIJALI / UGRADNJA
- ← POSTOJEĆI MATERIJALI / ZADRŽAVANJE



CENTAR ZA PROJEKTOVANJE I KONSALTING "CPK"
d.o.o. Banjaluka

Ulica Bulevar Desanke Maksimović br. 2, Banja Luka
051/492-411
051/492-912
web: www.cpkbl.com
e-mail: cpkdoo@gmail.com

Vrsta projekta: GLAVNI PROJEKAT
Datum: septembar, 2020.
Faza: ARHITEKTURA
Broj projekta: CPK-PR-1307-9/20

ALGOS

ALGOS d.o.o.
d.o.o. Banjaluka
Ulica Miše Stupara br. 4, Banja Luka
051/378-110

web: www.algos.net
e-mail: info@algos.net

Investitor: SŠC "JOVAN CVIJIĆ", MODRIČA

Objekat/lokacija: SŠC "JOVAN CVIJIĆ", MODRIČA

Naziv priloga: DETALJ 6- ZIDANJE PARAPETA
R 1:10


Koordinator projekta: Boriša Janković, dipl.inž.maš.

Projektant: Predrag Tontić, dipl.inž.arh.

Saradnik:

M.P.

L

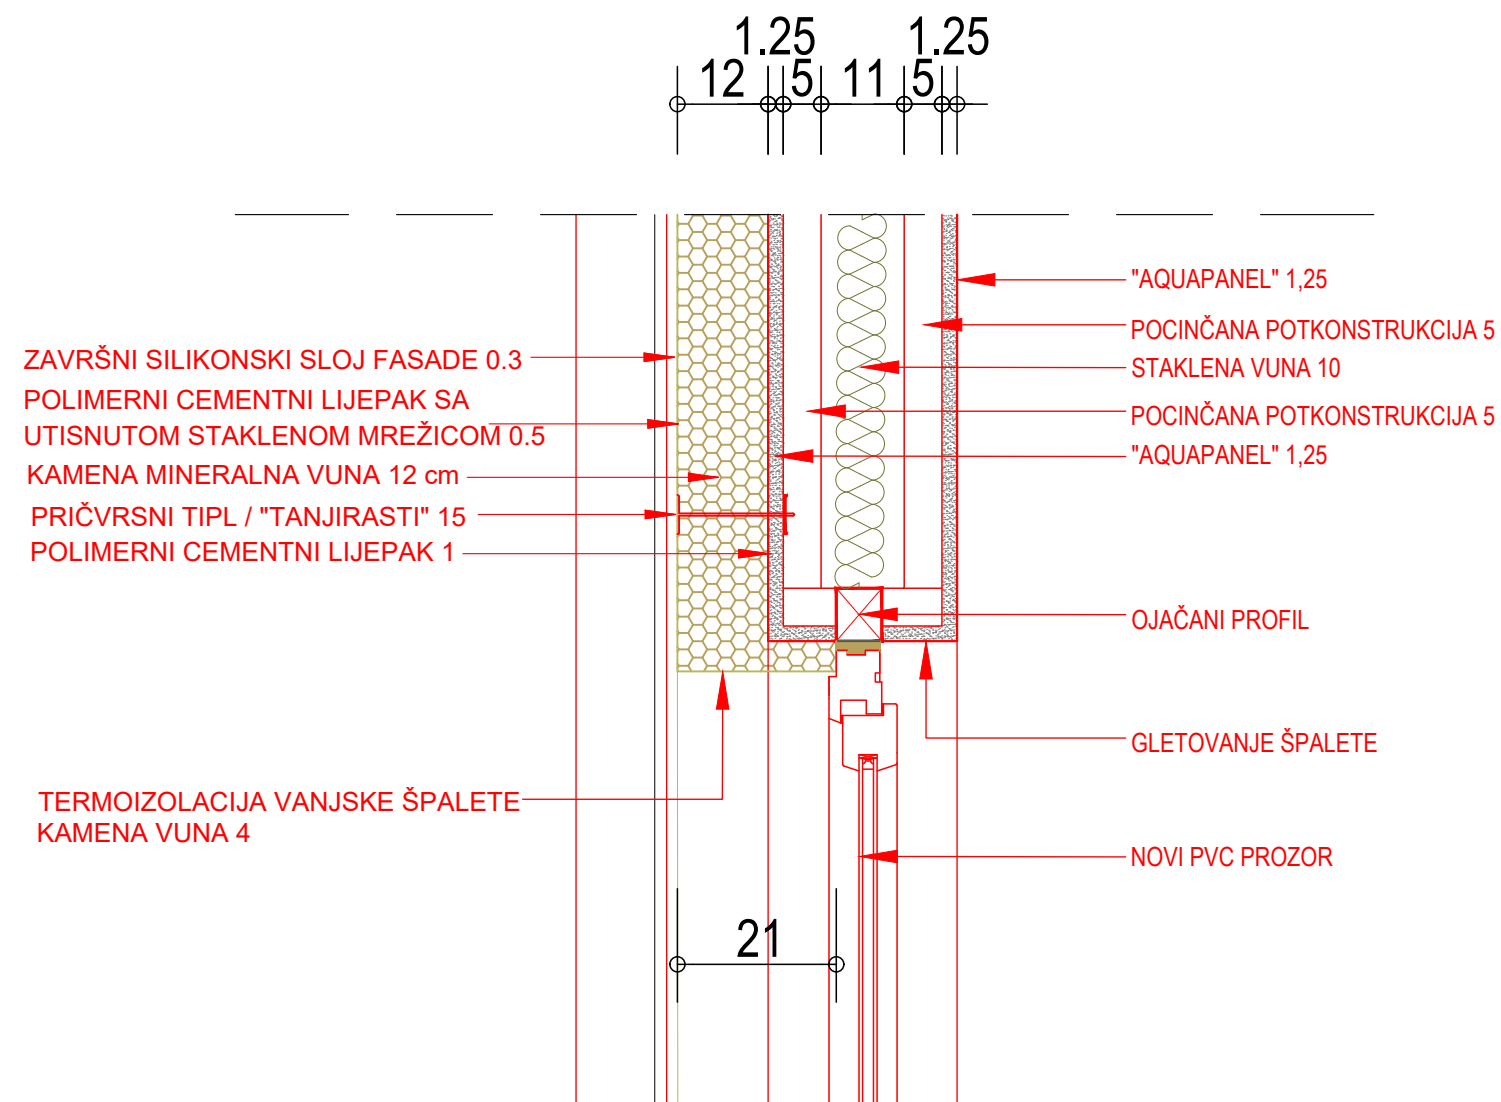

DETALJ 7 - MONTAŽA NADPROZORNIKA

LEGENDA:

- NOVI MATERIJALI / UGRADNJA
- POSTOJEĆI MATERIJALI / ZADRŽAVANJE



CENTAR ZA PROJEKTOVANJE I KONSALTING "CPK"
d.o.o. Banjaluka

Ulica Bulevar Desanke Maksimović br. 2, Banja Luka
051/492-411
051/492-912
web: www.cpkbl.com
e-mail: cpkdoo@gmail.com

Vrsta projekta: GLAVNI PROJEKAT
Datum: septembar, 2020.
Faza: ARHITEKTURA
Broj projekta: CPK-PR-1307-9/20

ALGOS

ALGOS d.o.o.
d.o.o. Banjaluka
Ulica Miše Stupara br. 4, Banja Luka
051/378-110

web: www.algos.net
e-mail: info@algos.net

Investitor:	SŠC "JOVAN CVIJIC", MODRIČA	
Objekat/lokacija:	SŠC "JOVAN CVIJIC", MODRIČA	
Naziv priloga:	DETALJ 7 - MONTAŽA NADPROZORNIKA R 1:10	M.P.
Koordinator projekta:	Boriša Janković, dipl.inž.maš.	L
Projektant:	Predrag Tontić, dipl.inž.arh.	
Saradnik:		