


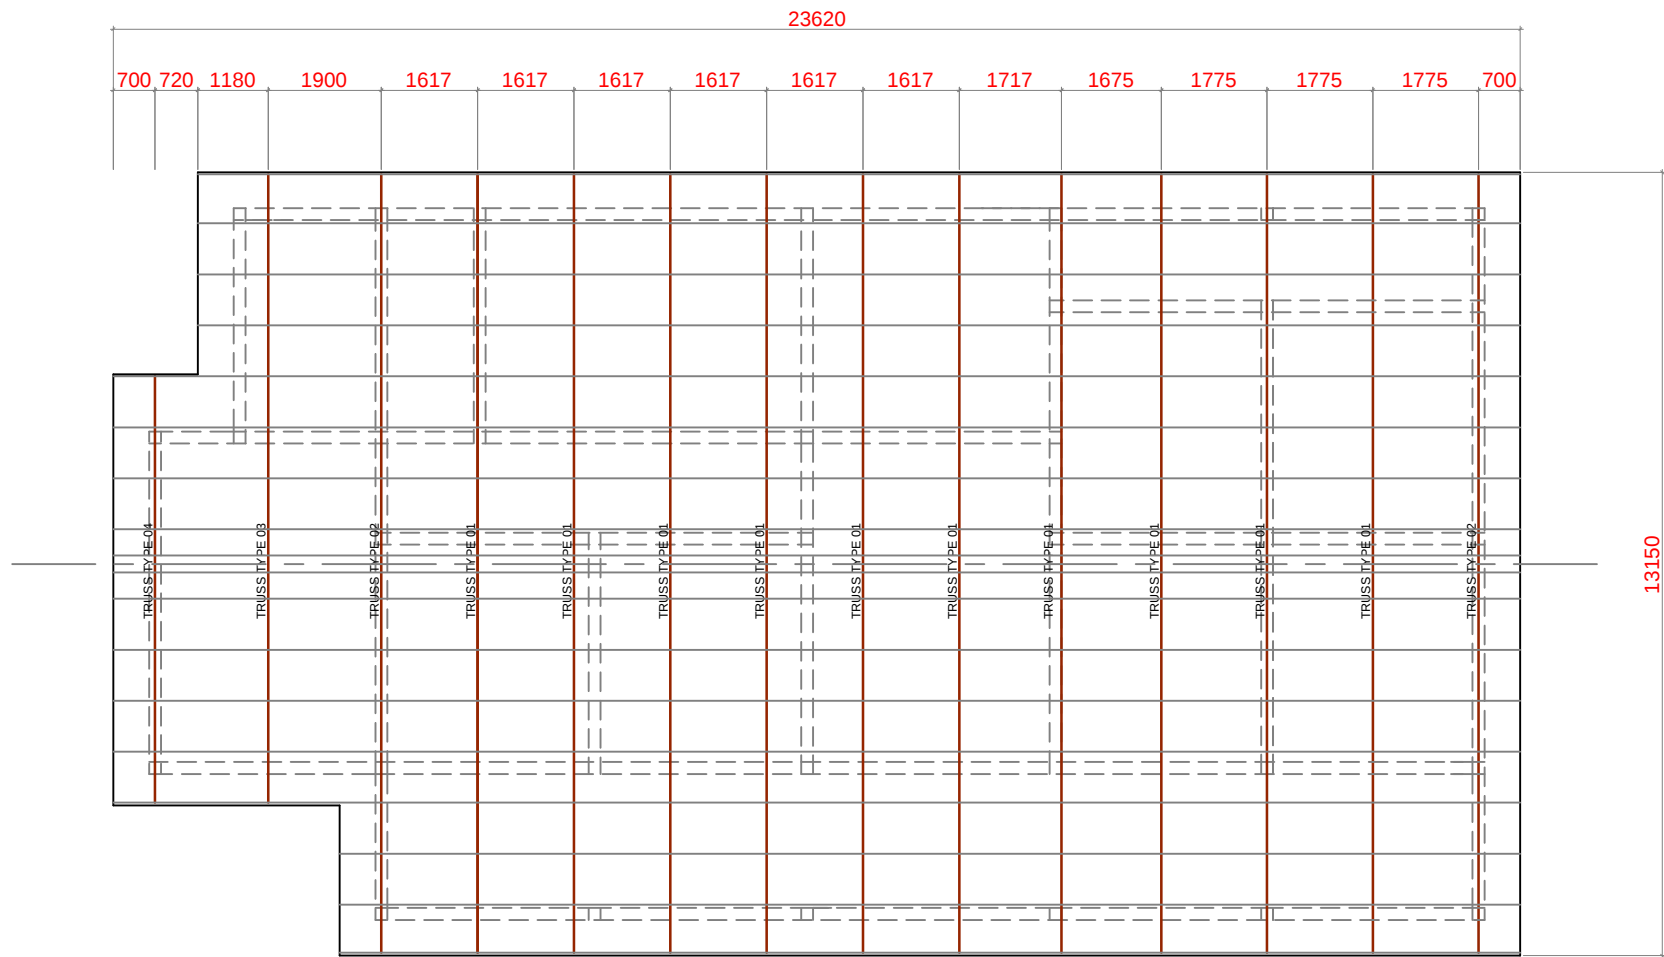

PROPOSED ROOF PLAN