


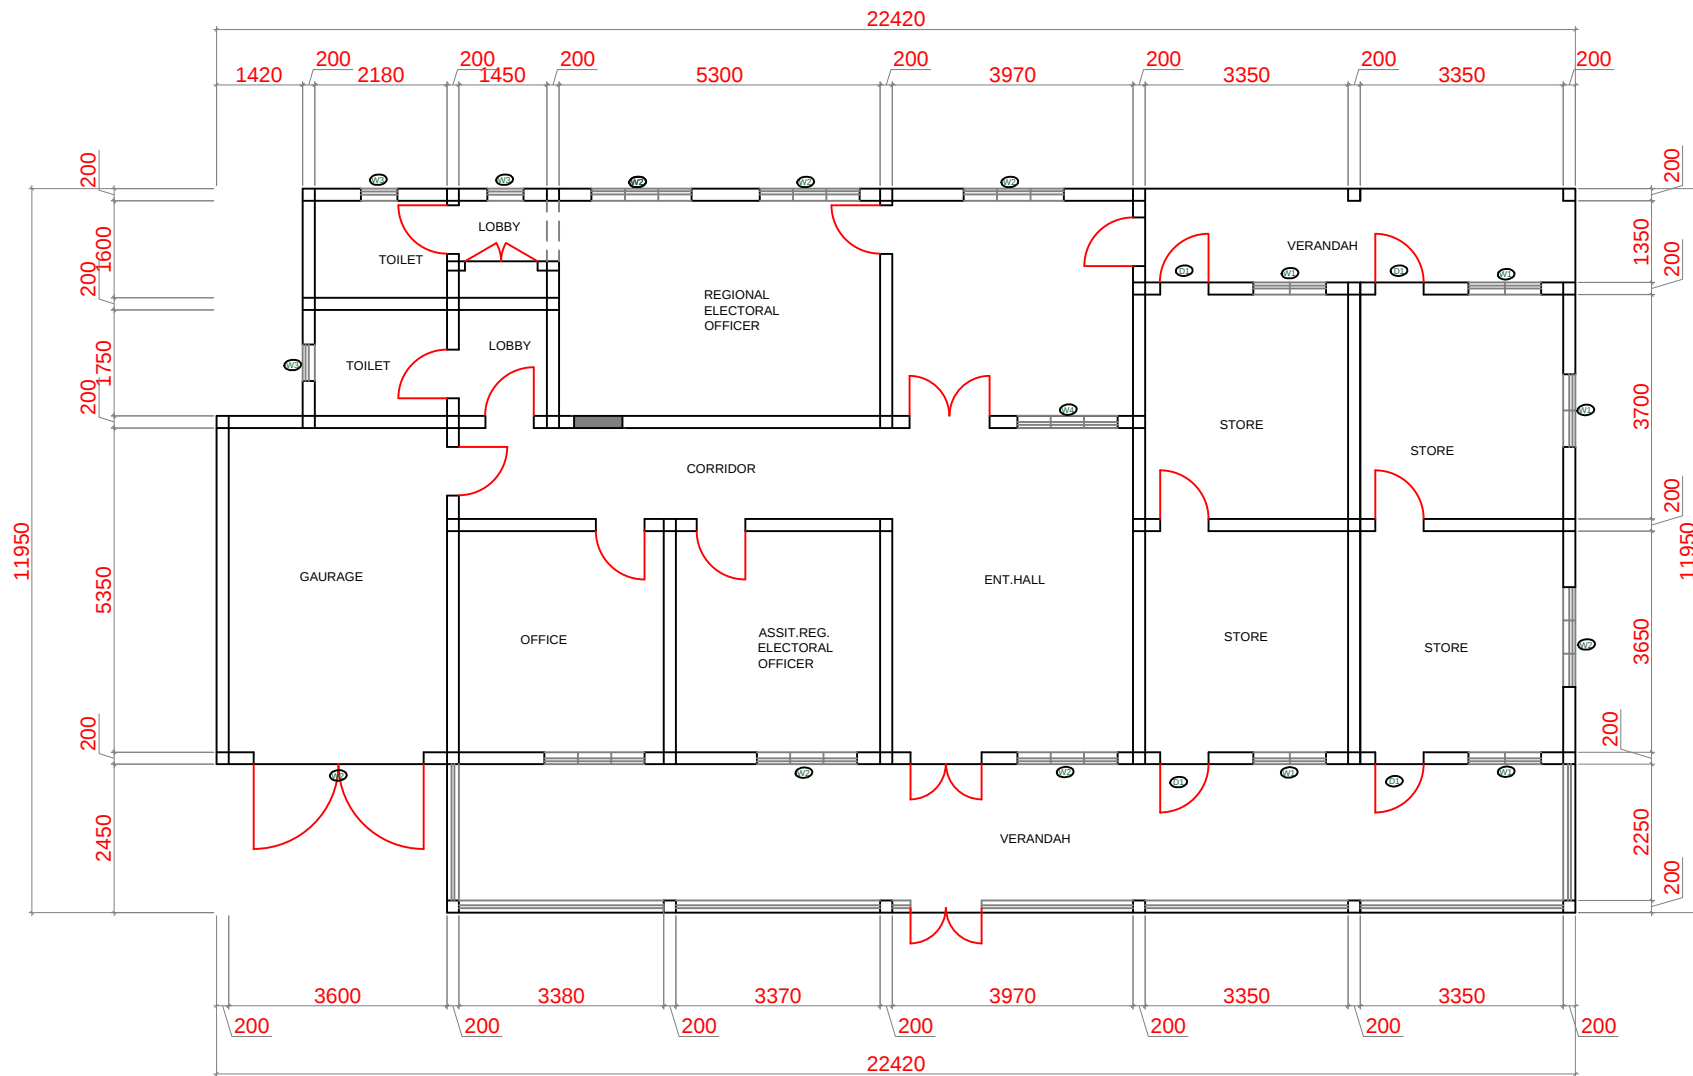

PROPOSED FLOOR PLAN