


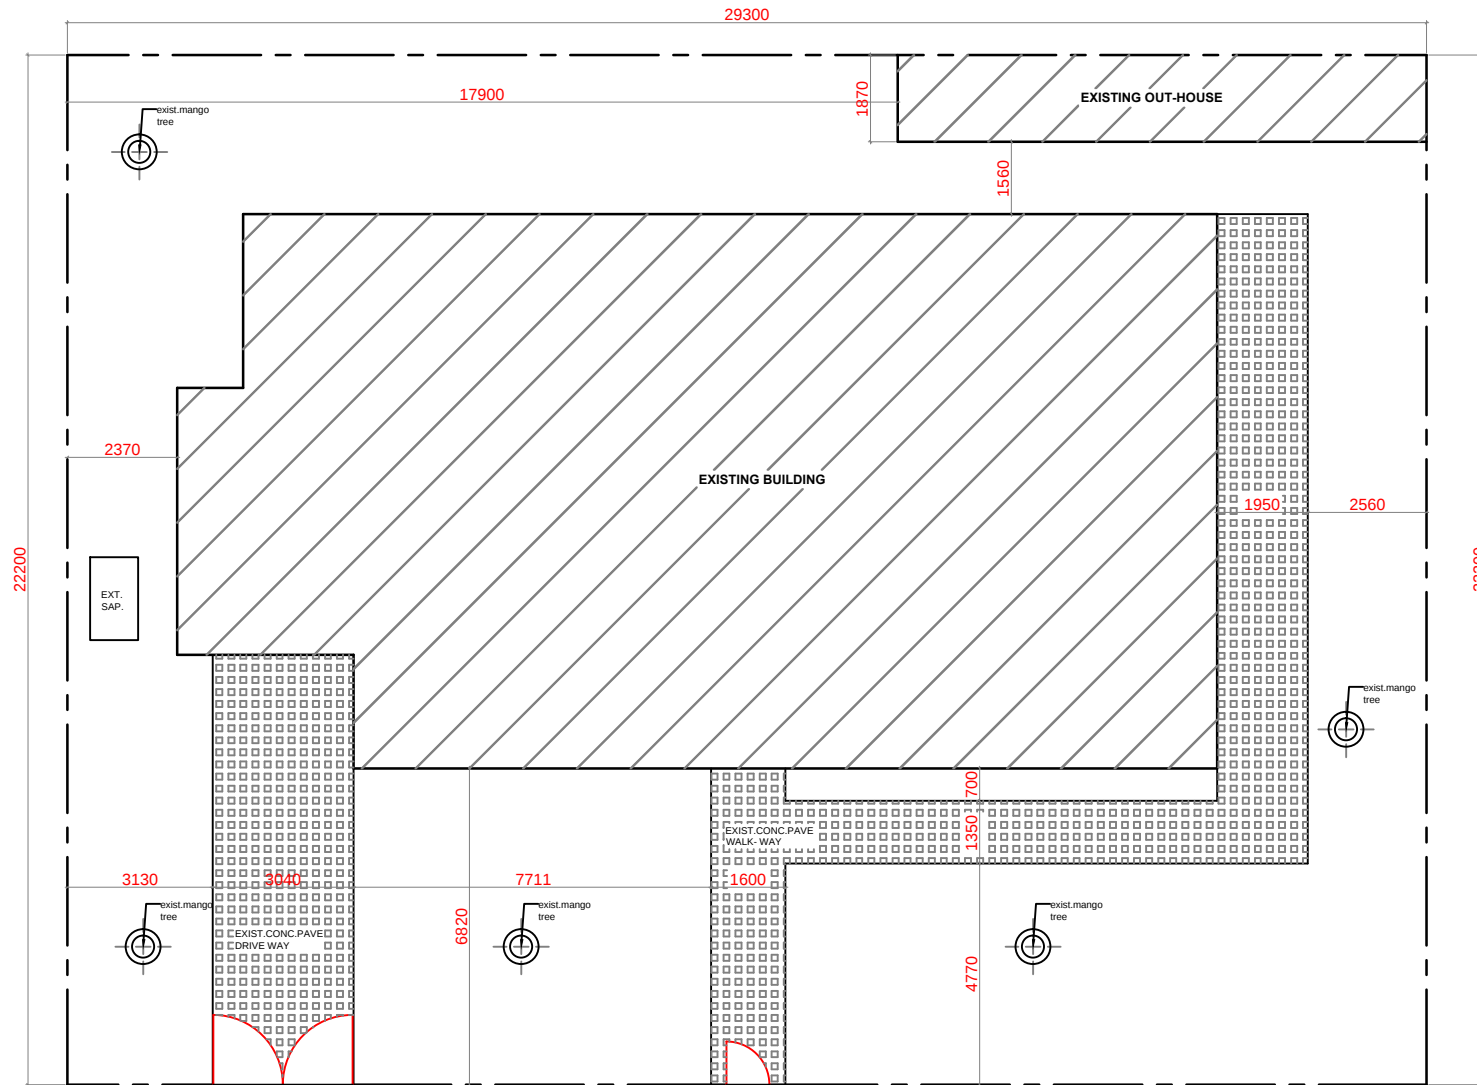

S T R E E T

EXISTING SITE PLAN