


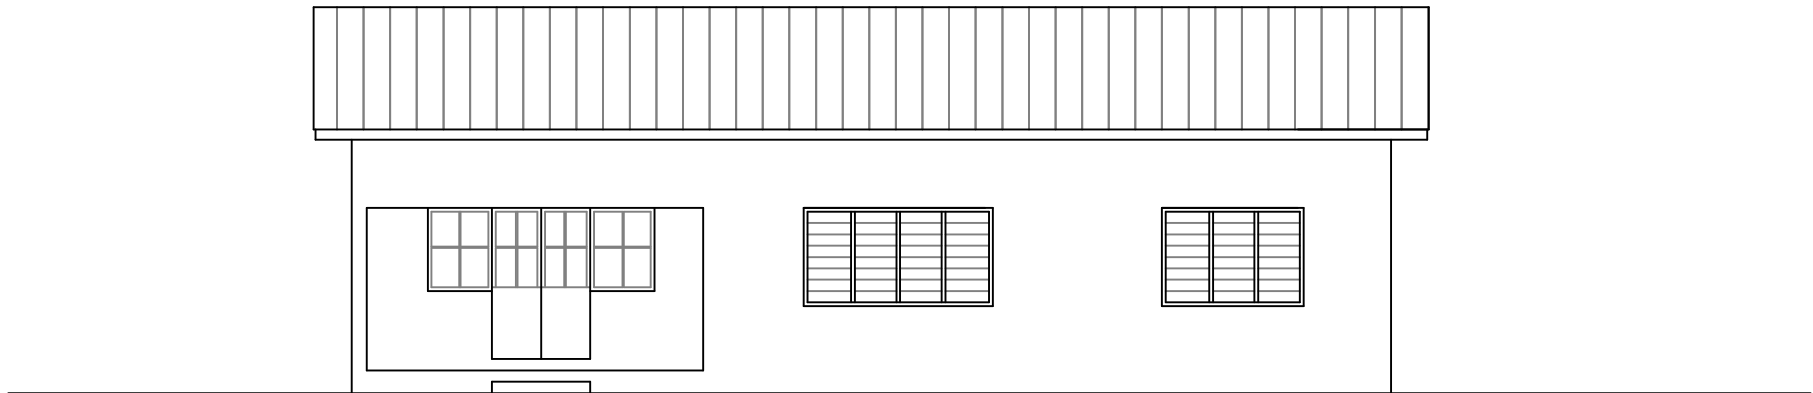

EXISTING FRONT ELEVATION