


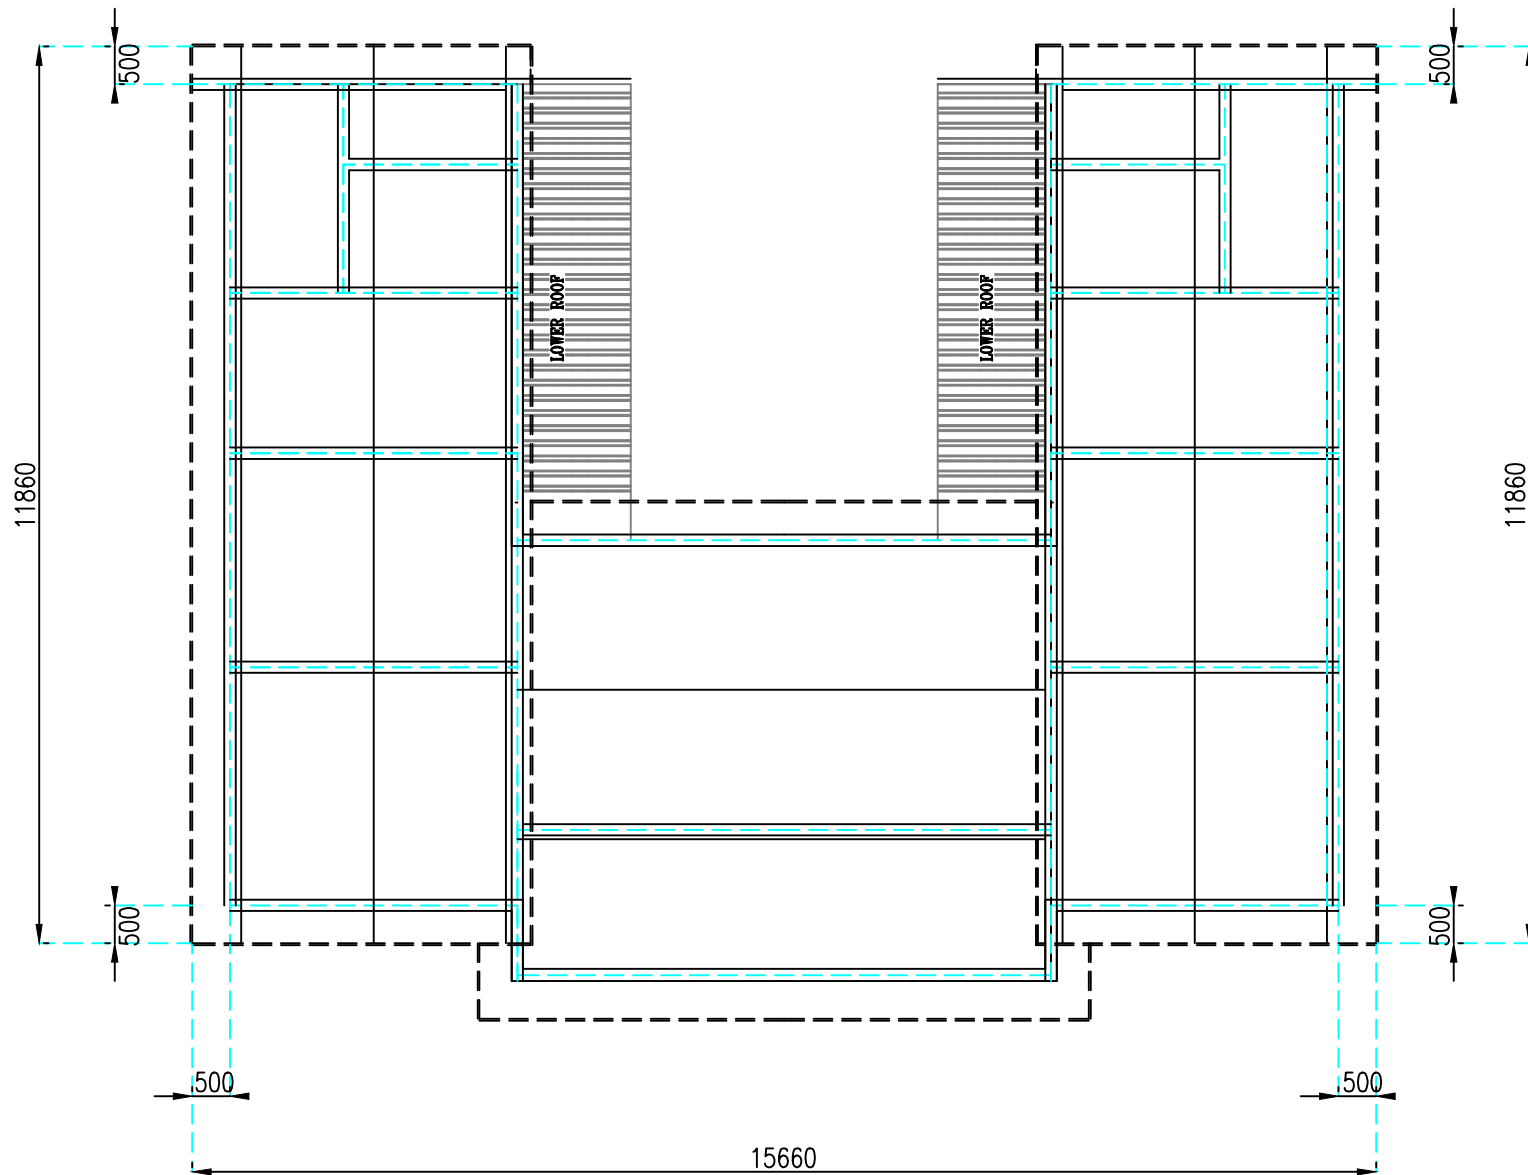

ROOF LAY-OUT PLAN