


PLAN; CONCRETE TABLES



FRONT DESK

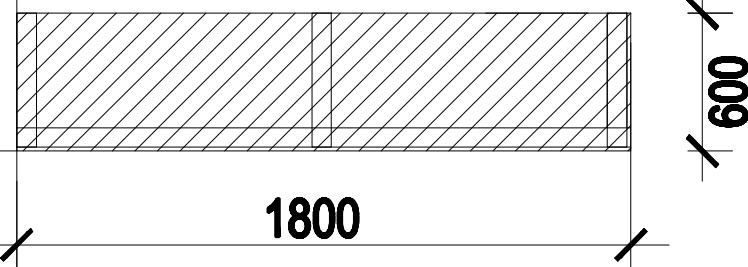

RECEPTION

SCALE 1: 100

SECTION G—G

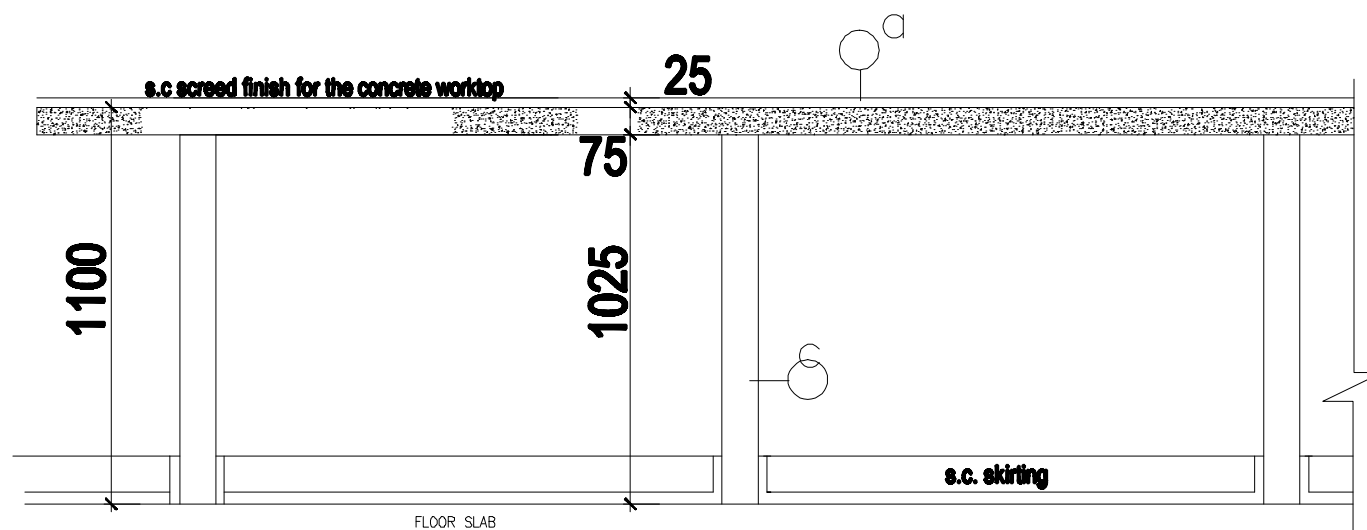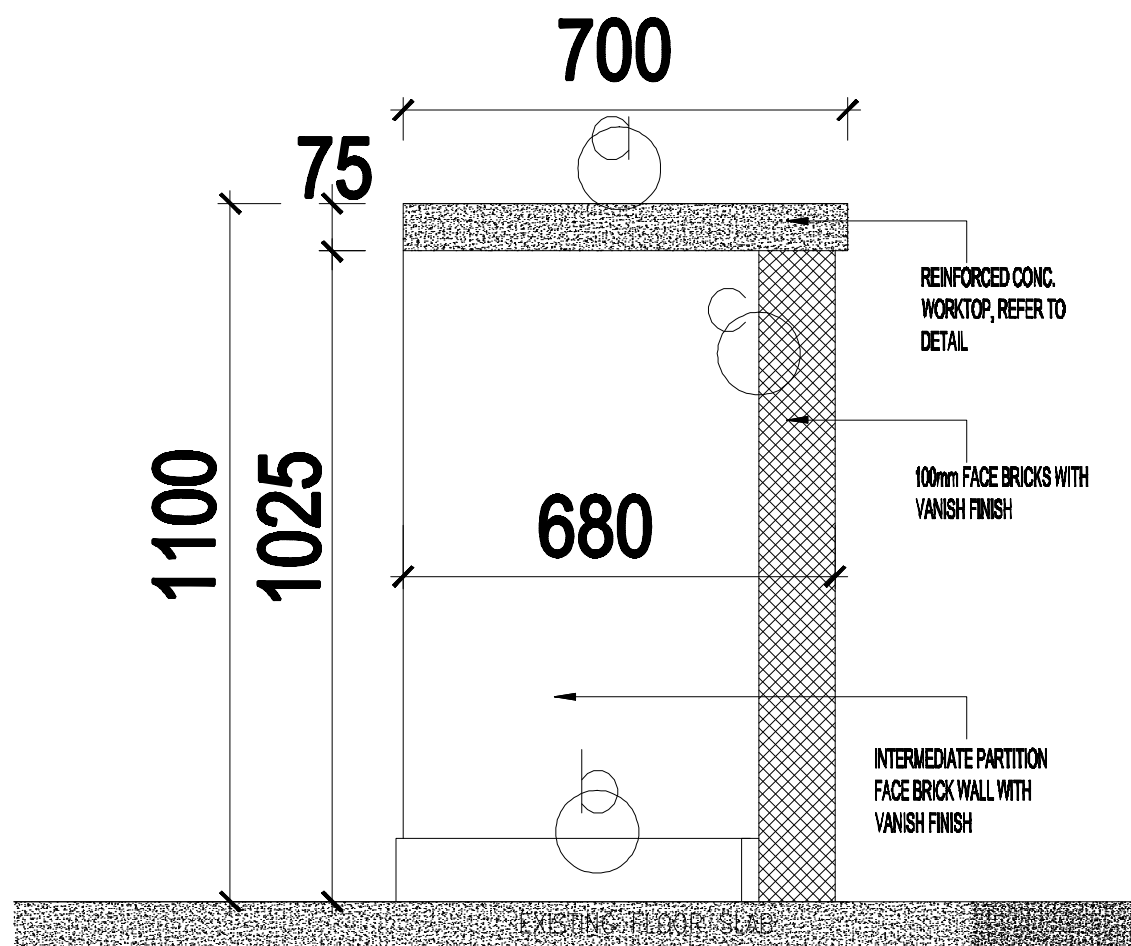

SECTION F—F

KEY:

- 75 mm thick r.c. worktop with conforce 86; finished with steel troweled sand cement screed to top and face only
- 10 mm thick screed skirting; finished with steel troweled sand cement screed to a height of 100mm
- 100 mm thick brickwork partitions at 1500mm centres ; vanished

NOTES

1. This drawing is to be read in conjunction with all relevant engineering drawings
2. All dimensions are in millimetres unless otherwise stated.
3. When setting out follow shown figures, DO NOT SCALE OFF.
4. Excavated trenches to be inspected by the engineer prior to pouring concrete.
5. All reinforcement to be inspected by the engineer.



REPUBLIC OF ZAMBIA
MINISTRY OF HOUSING
AND INFRASTRUCTURE
DEVELOPMENT

DEP. OF PUBLIC
INFRASTRUCTURE
P.O. BOX 110094,
SOLWEZI

PROJECT TITLE :
PROPOSED CONSTRUCTION OF
MEHEBA POLICE POST &
ASSOCIATED EXTERNAL WORKS
IN
MEHEBA RESETTLEMENT
SCHEME-KALUMBILA DISTRICT,
NORTHWESTERN PROVINCE

CLIENT:
OFFICE OF THE
VICE PRESIDENT
DEPARTMENT OF RESETTLEMENT
P.O.BOX 110082,SOLWEZI
NORTHWESTERN PROVINCE
SITE: MAHEBA-KALUMBILA

SPONSOR:
UNITED NATIONS DEVELOPMENT PROGRAM
(UNDP)

DRAWING TITLE
CONCRETE WORKTOP
DETAILS

DRAWN BY:
M. J.MWIINGA

CHECKED BY:
ENG PAUL C LUSAKA

REF #: DPI-ARC-377-007

SCALE: AS SHOWN

DATE: SEPTEMBER 2020