




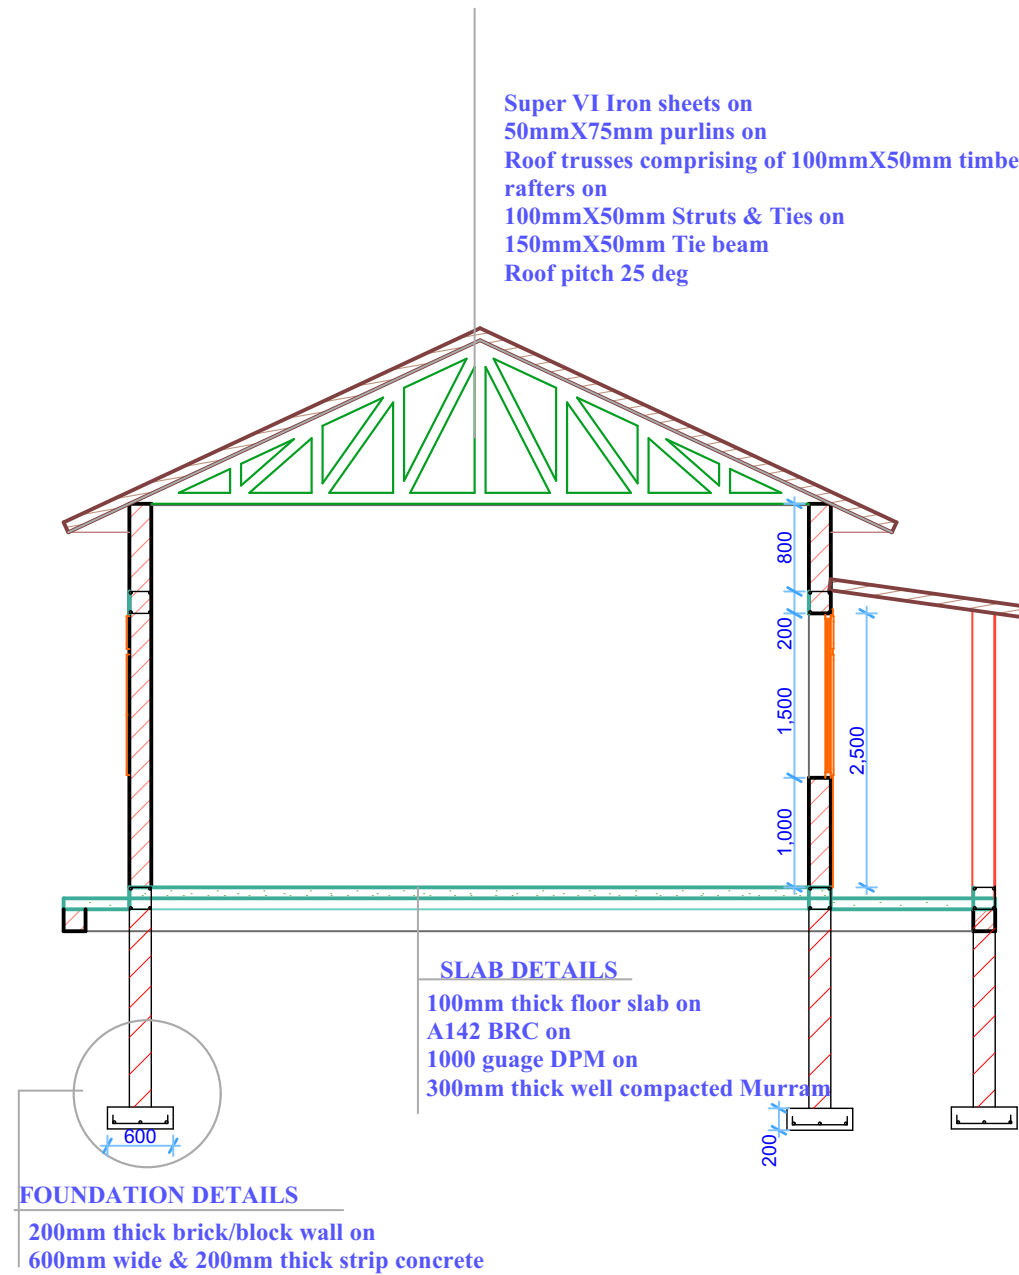


**Classroom block  
section**

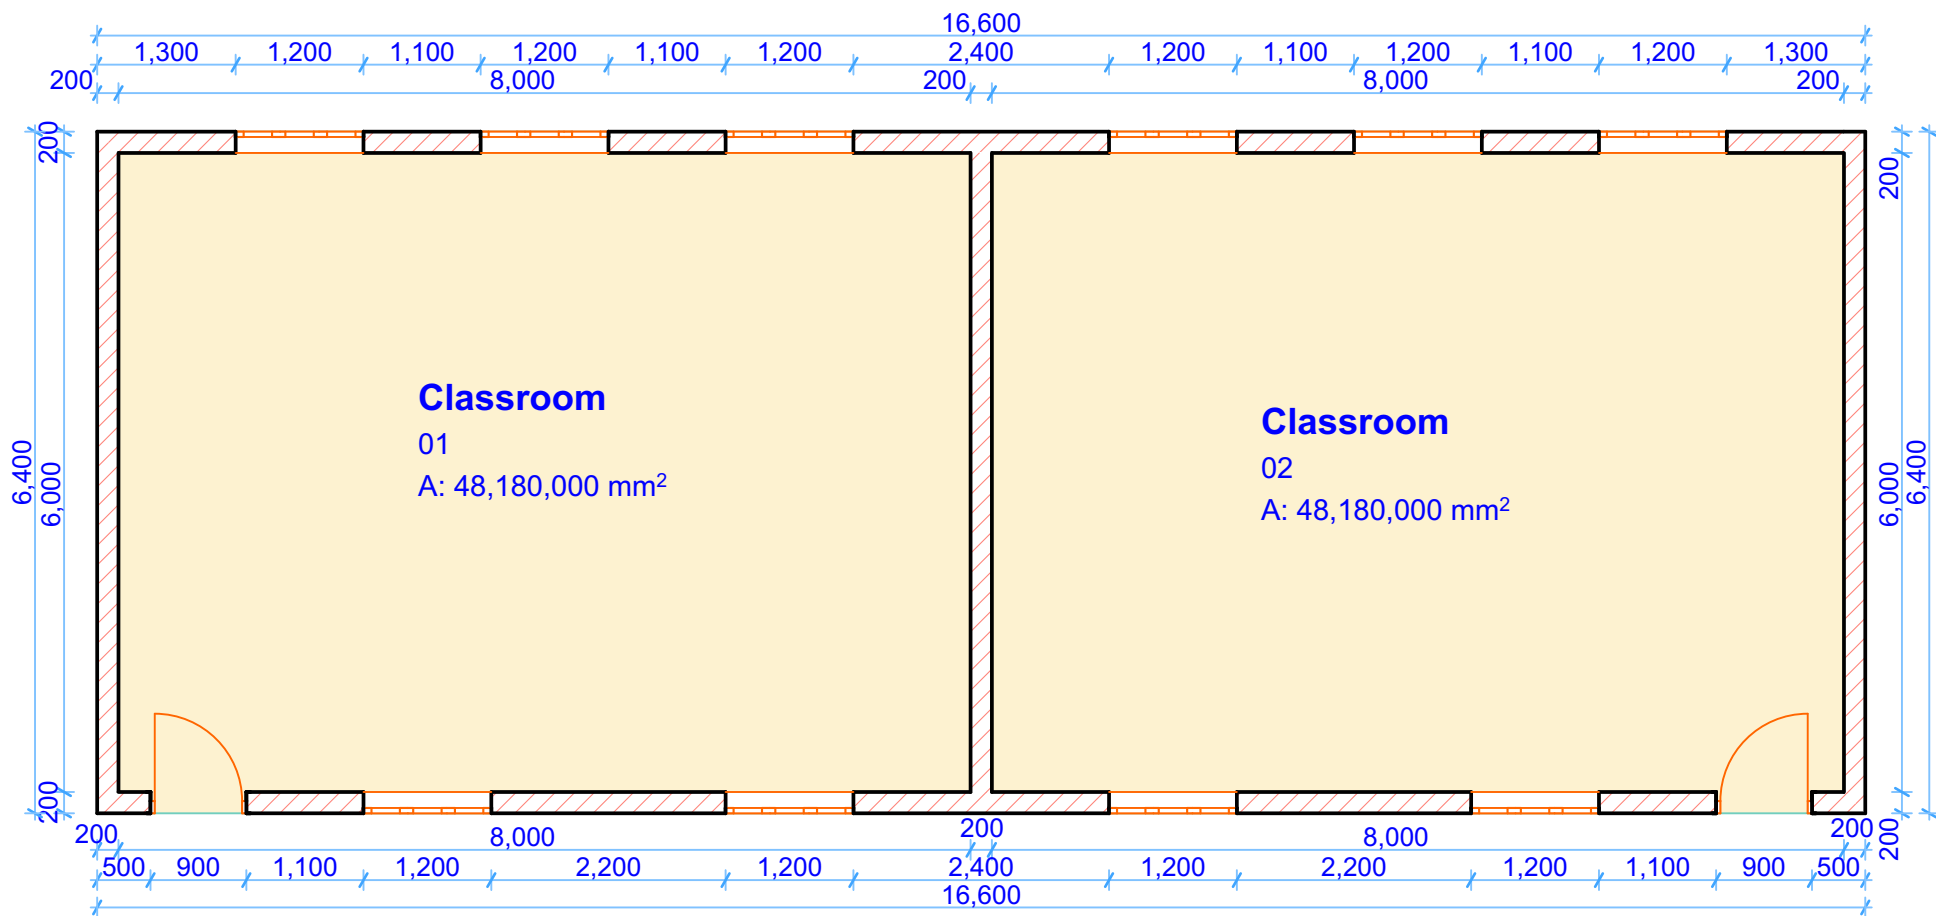


GROUND PLAN

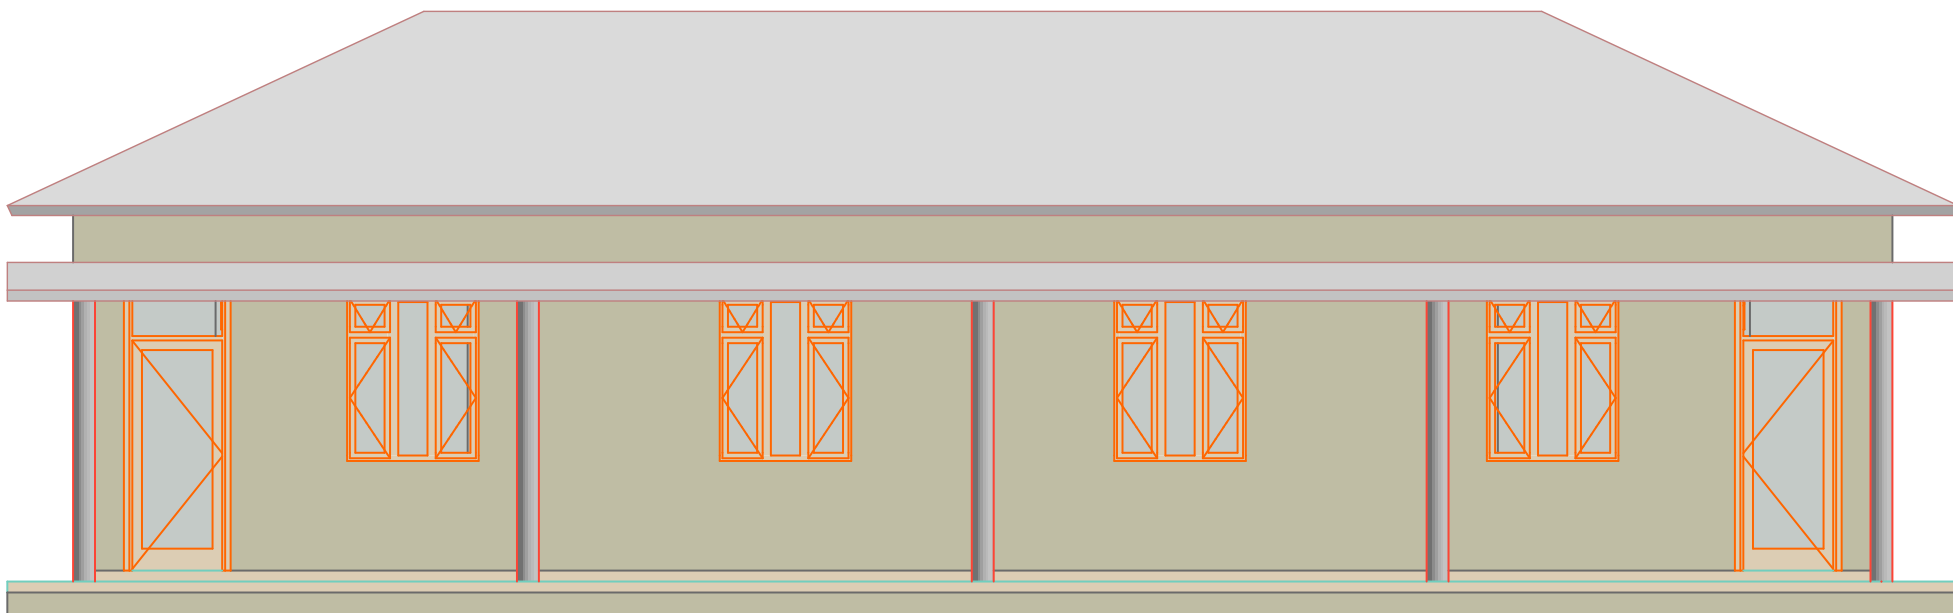

**CB Front Elevation**

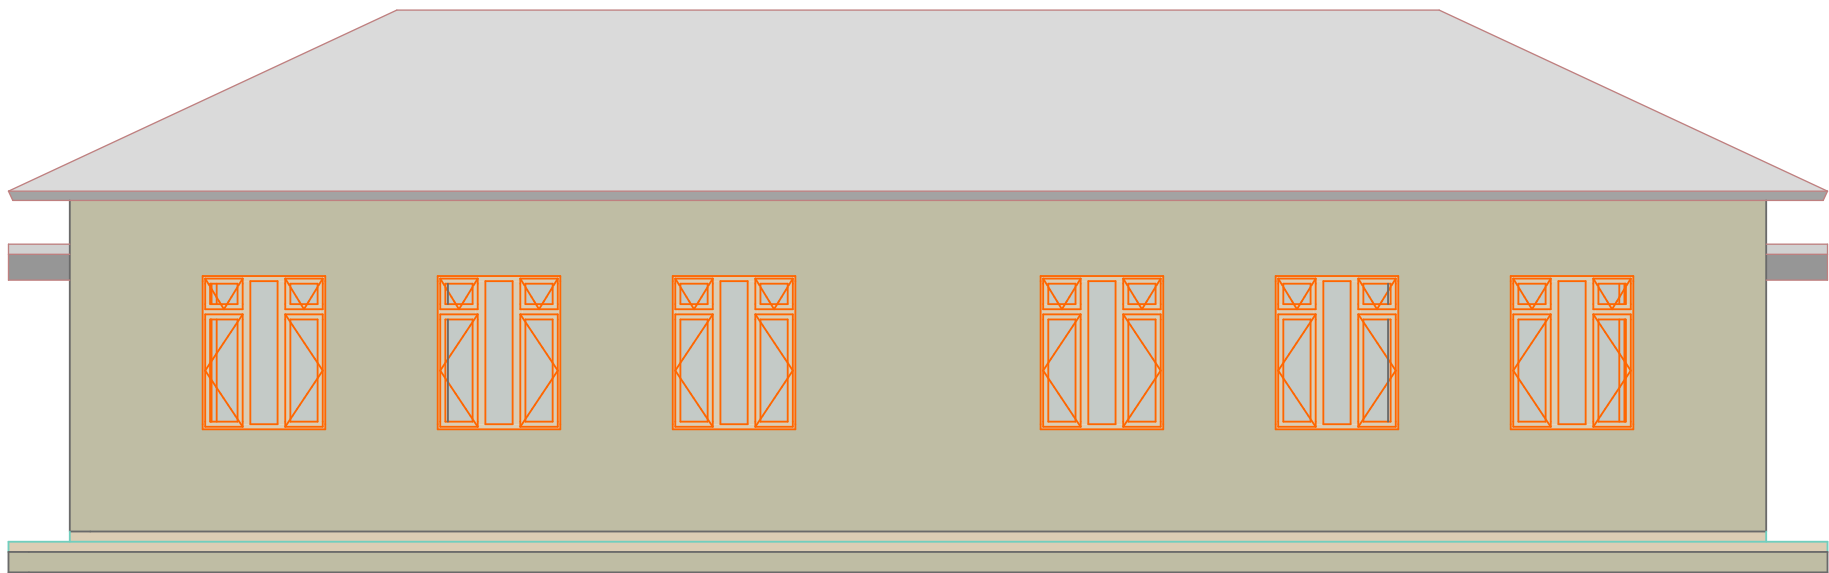

**CB Rear Elevation**

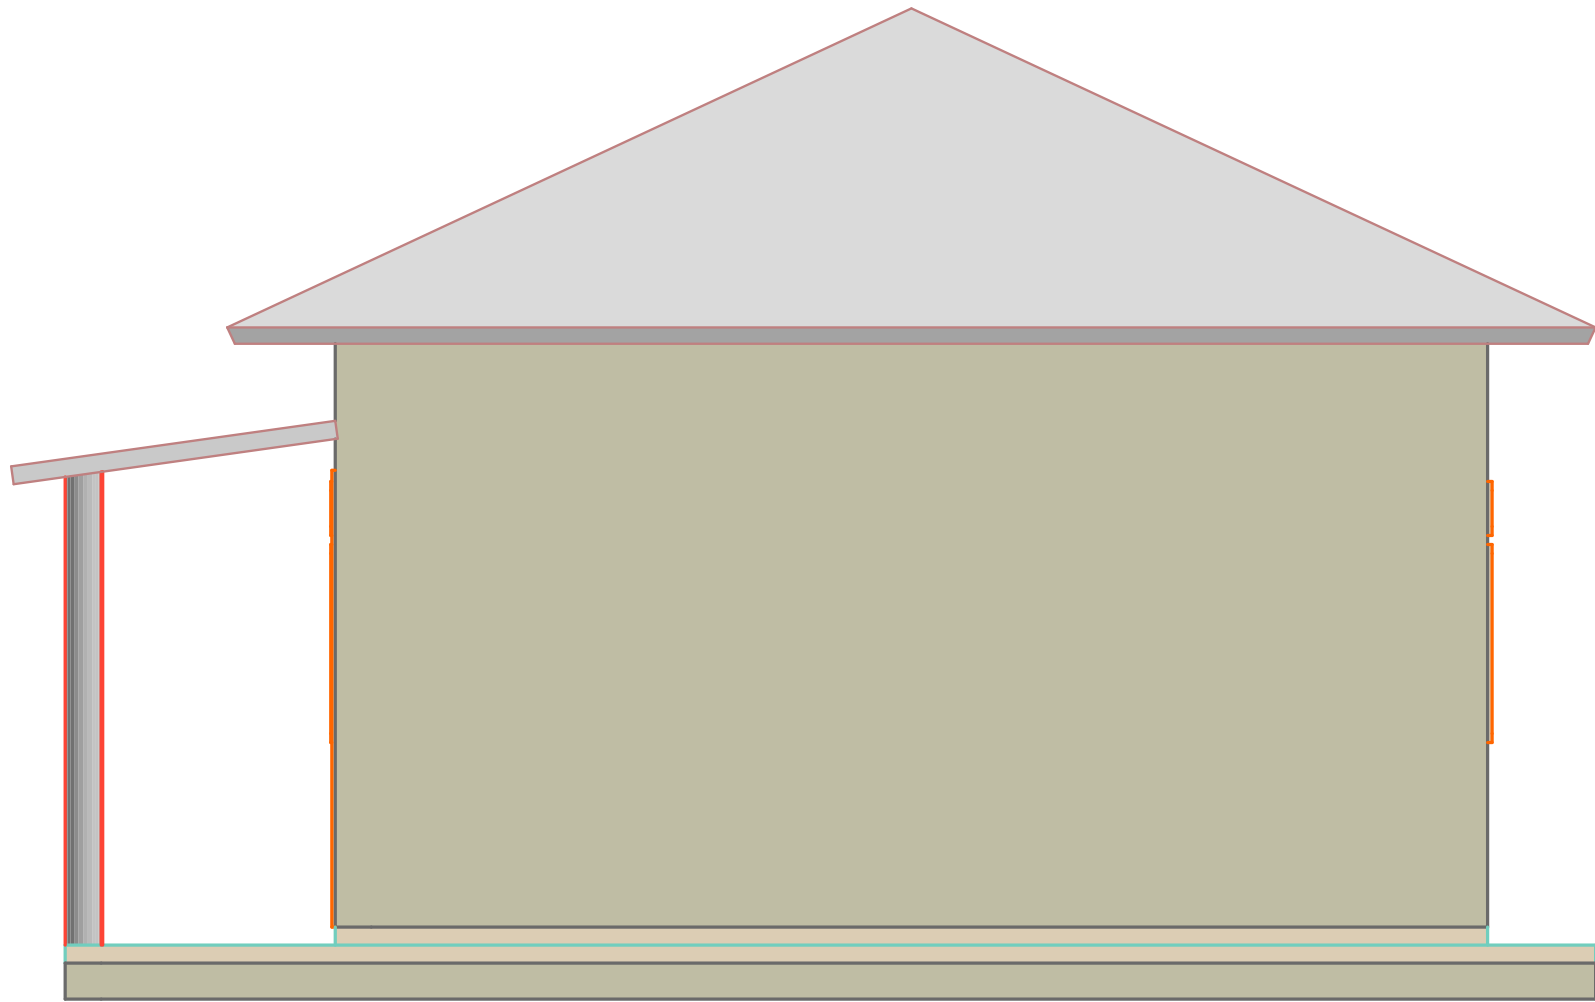

**Side elevation  
CB**