



*Empowered lives.
Resilient nations.*

United Nations Development Program

Approved Preliminary Concept Design and site photos

Appendix (2) – Part 1

Provisions of Consultancy Services


For

**Consulting services for Preparation of Detailed Engineering Designs and Site Supervision
Support for Conferences Center at MOI**

Under the Project

Decentralization, Accountability, Integrity at Local Level in Jordan (DAILL)

January 2020

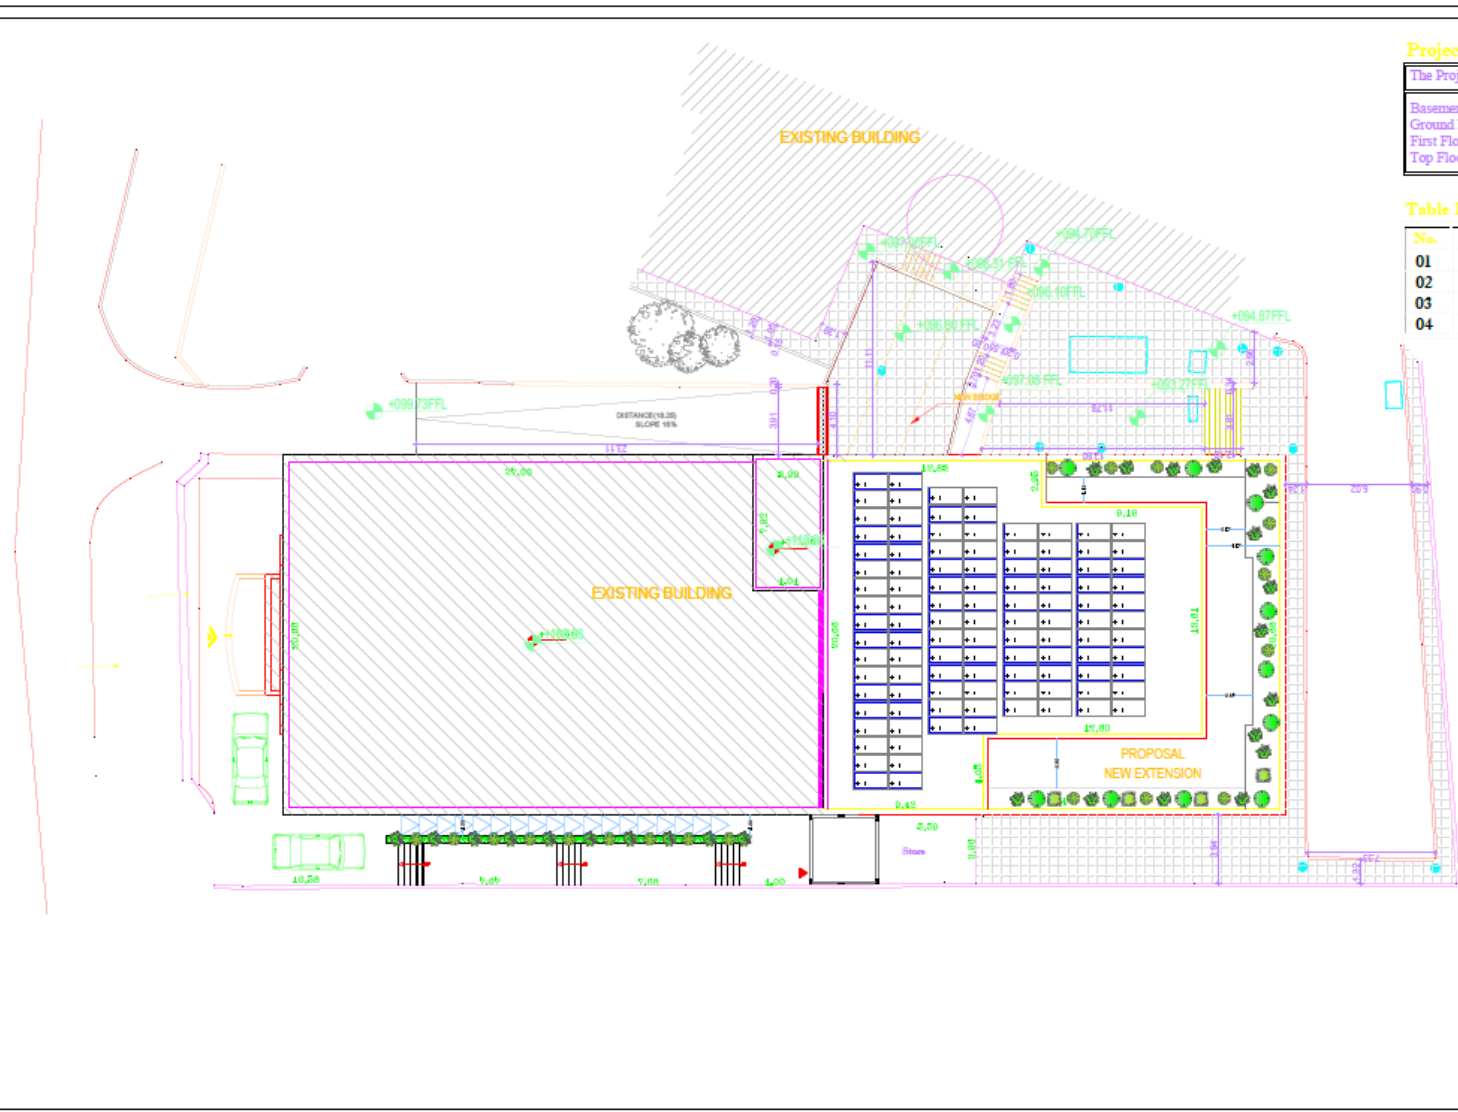

Project Description:

The Project Consist Of :	
Basement floor	- Existing
Ground Floor	- Existing
First Floor (Roof)	- proposed
Top Floor (staircase)	- proposed

Table Levels

No.	DESCRIPTION	Level
01	Ground Floor Tile	100.10
02	First Floor Tile	104.70
03	TOP Floor	108.56
04	Staircase	110.41


1		
2		
TOTAL BUILDING AREA SCHEDULE

no.	DISCRIPTION	AREA (m2)
1	First Floor Plan (Proposal)	375.30
2	Staircase	16.00
	Total Area	391.30


(First Floor Proposal)		
AREA PLAN		
Room + 1.00		
no.	Calculation	Area
1.00	12.83 X 2.70	34.64
1.00	22.02 X 13.61	299.69
1.00	9.43 X 4.35	40.97
	Total Area	375.30

STAIRCASE		
AREA PLAN		
Room + 1.00		
no.	Calculation	Area
1.00	4.00 X 4.00	16.00
	Total Area	16.00

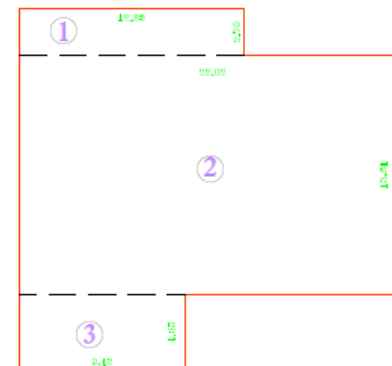


1		
2		
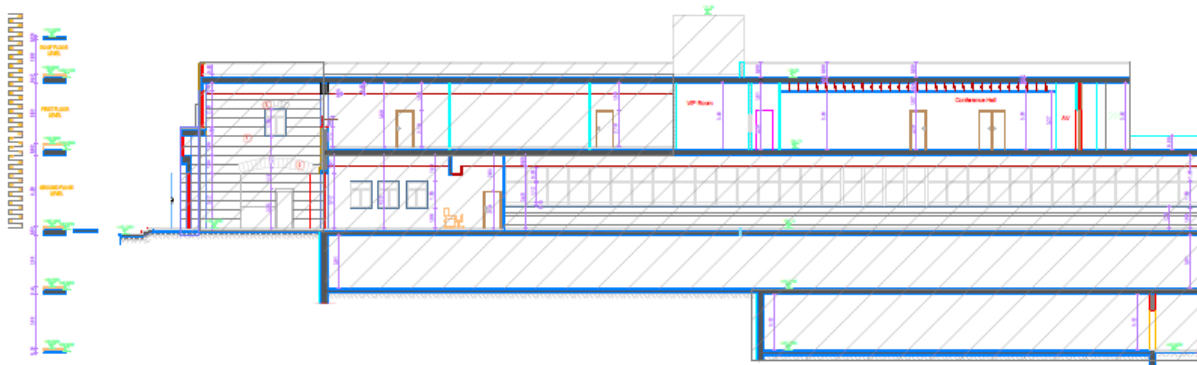

SECTION G-G

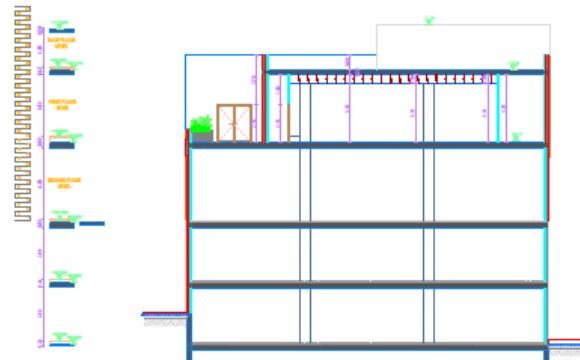

SECTION E-E

Project Name		Ministry of Interior	
Client		Ministry of Interior	
Design		EAO	
Scale		1:100	
Date		2023-10-10	
Sheet No.		A	
Title		SECTION G-G	
Author		EAO	
Check		EAO	
Date		2023-10-10	





