



Detail B

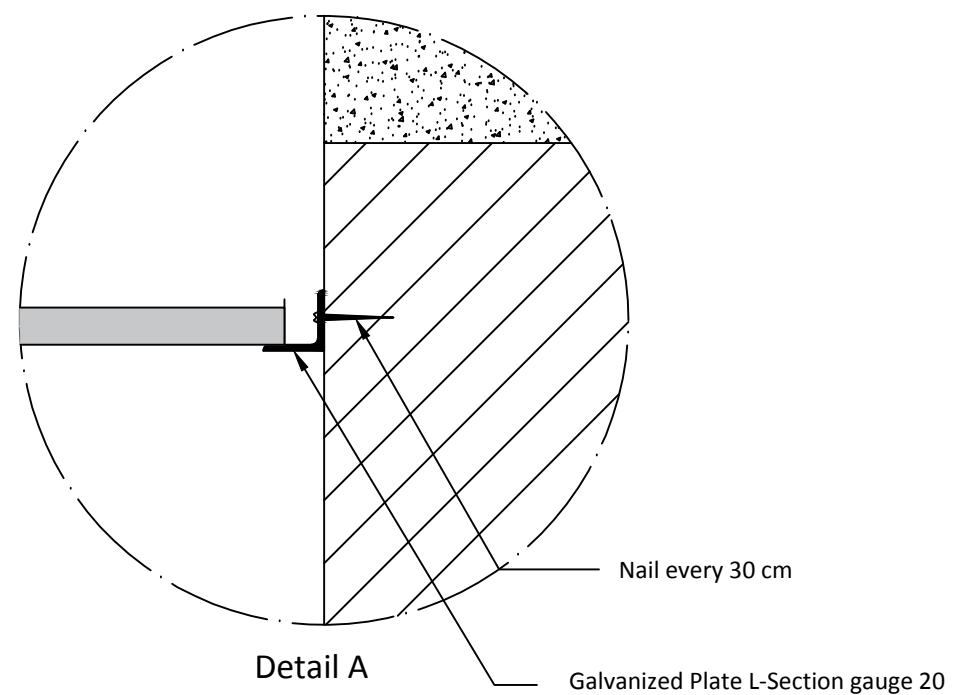

Detail A



Detail of Suspended Ceilings

Typical Drawings for Renovation		
Drawn by: Soran Rostam Aziz		
Sheet Title: Detail of Gypsum Suspended Ceilings		
Scale: NTS	Date:	DWG No.

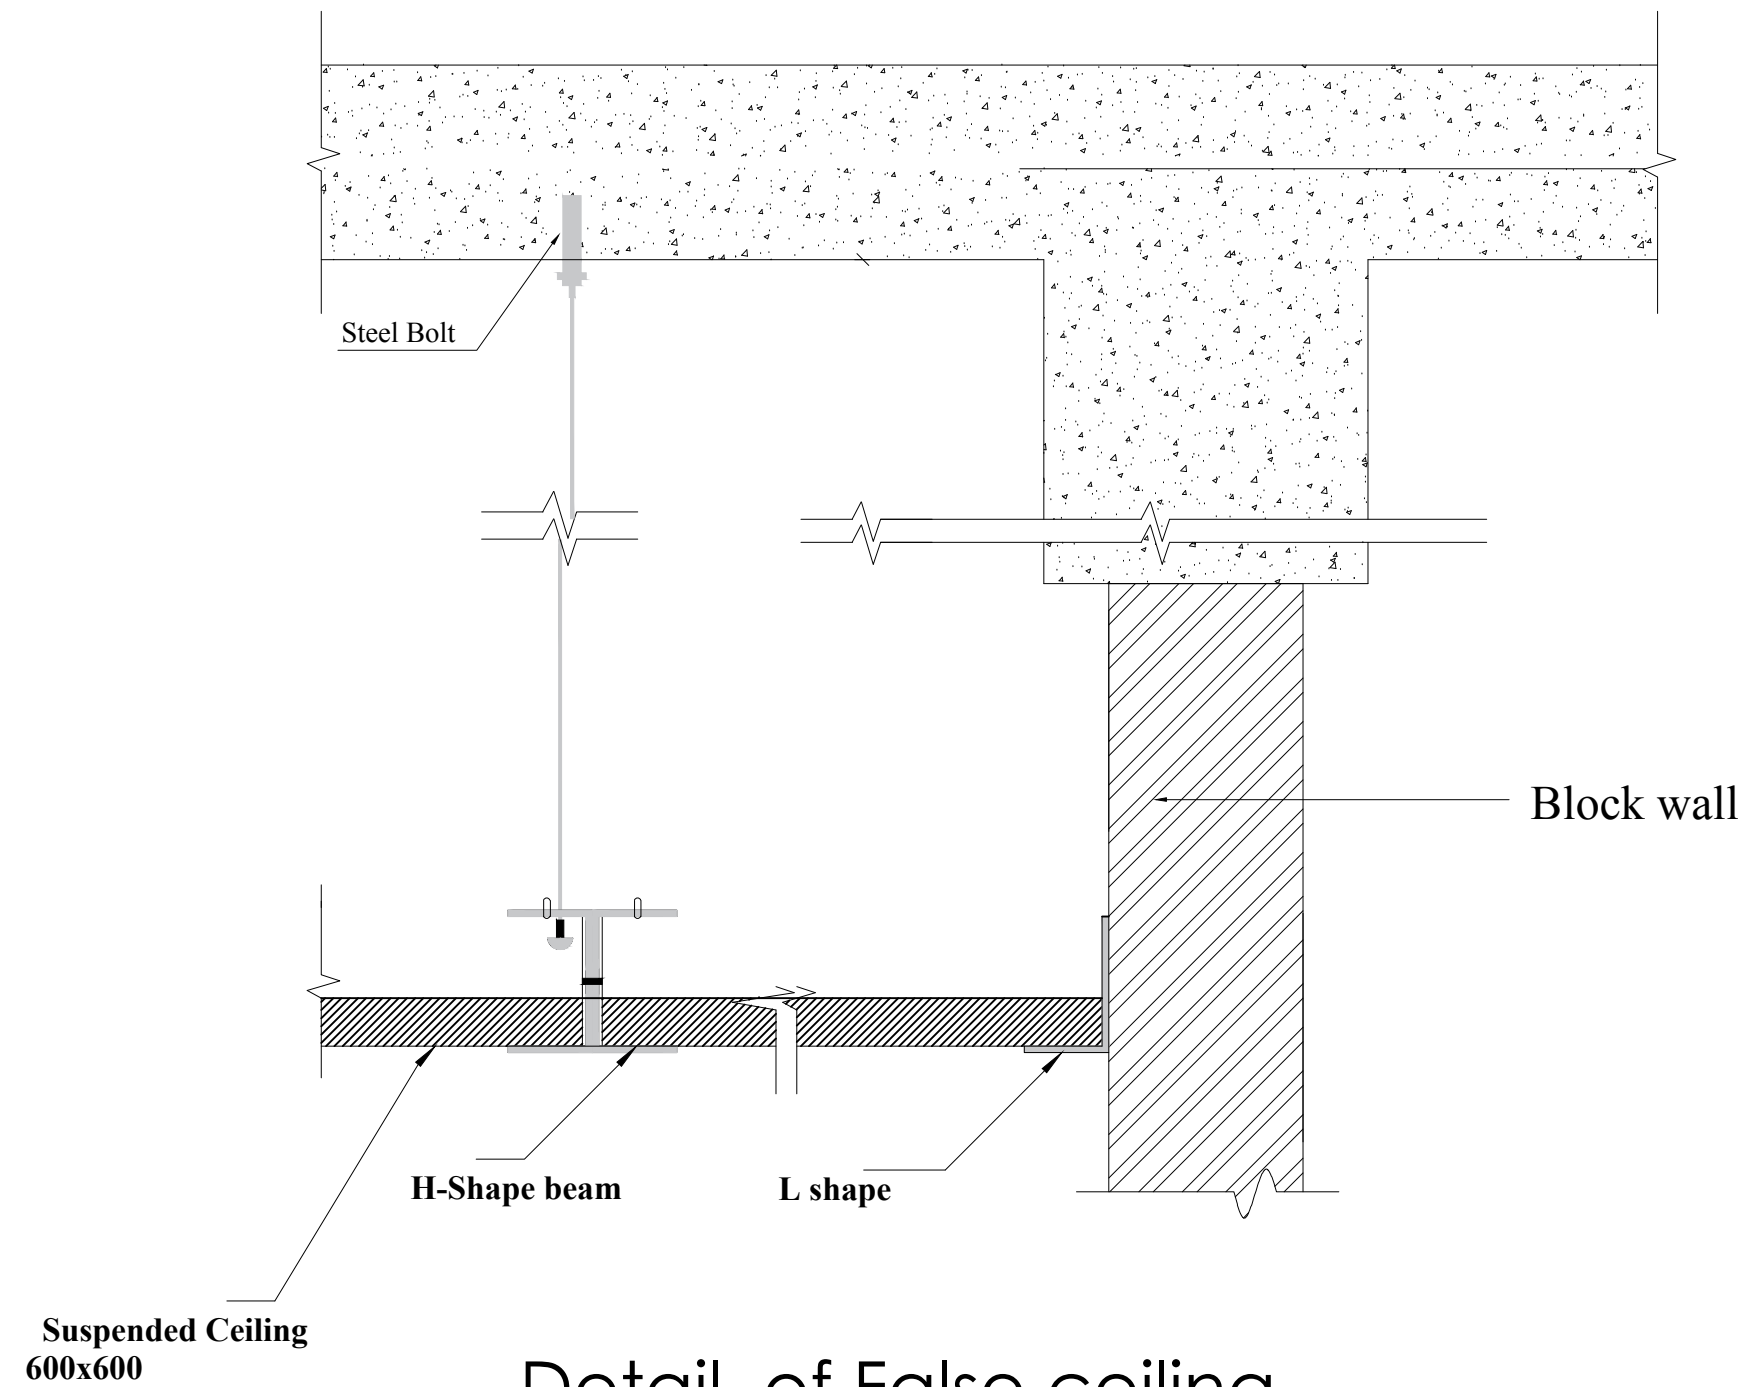


Detail of False ceiling



Typical Drawings for Renovation		
Drawn by: Soran Rostam Aziz		
Sheet Title: False Ceiling Details		
Scale: NTS	Date:	DWG No.

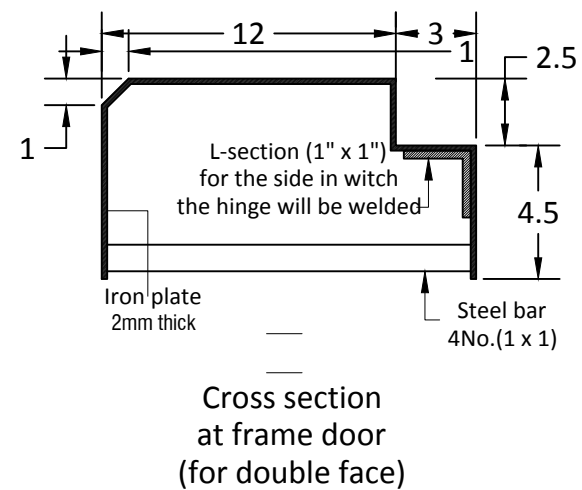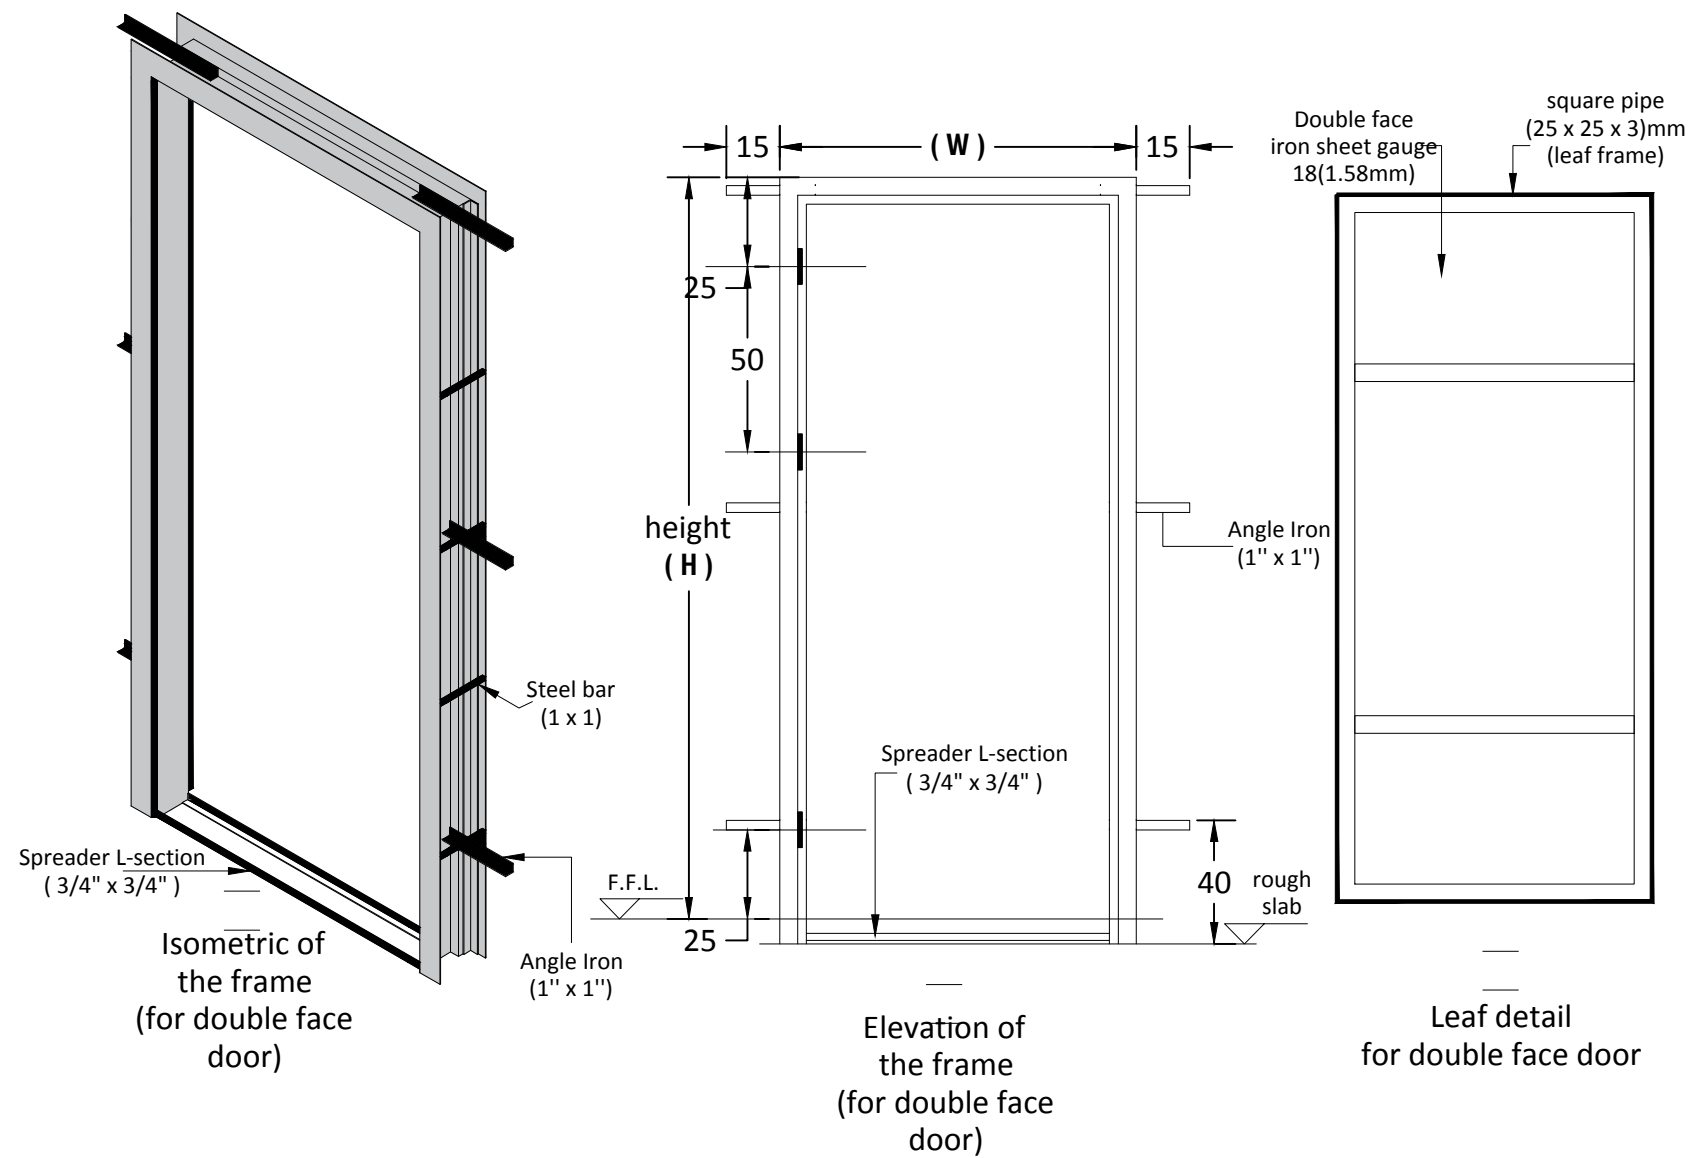

Detail of Double Face Steel Door

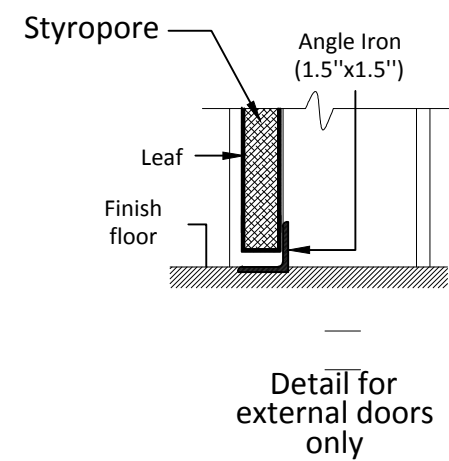

Typical Drawings for Renovation		
Drawn by: Soran Rostam Aziz		
Sheet Title: Detail of Double Face Steel Door 2.1X1m		
Scale: NTS	Date:	DWG No.

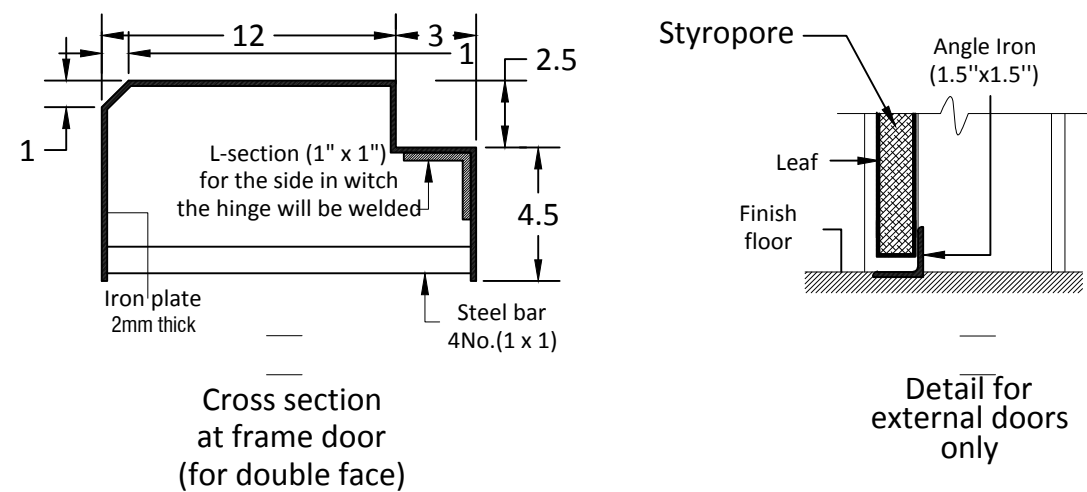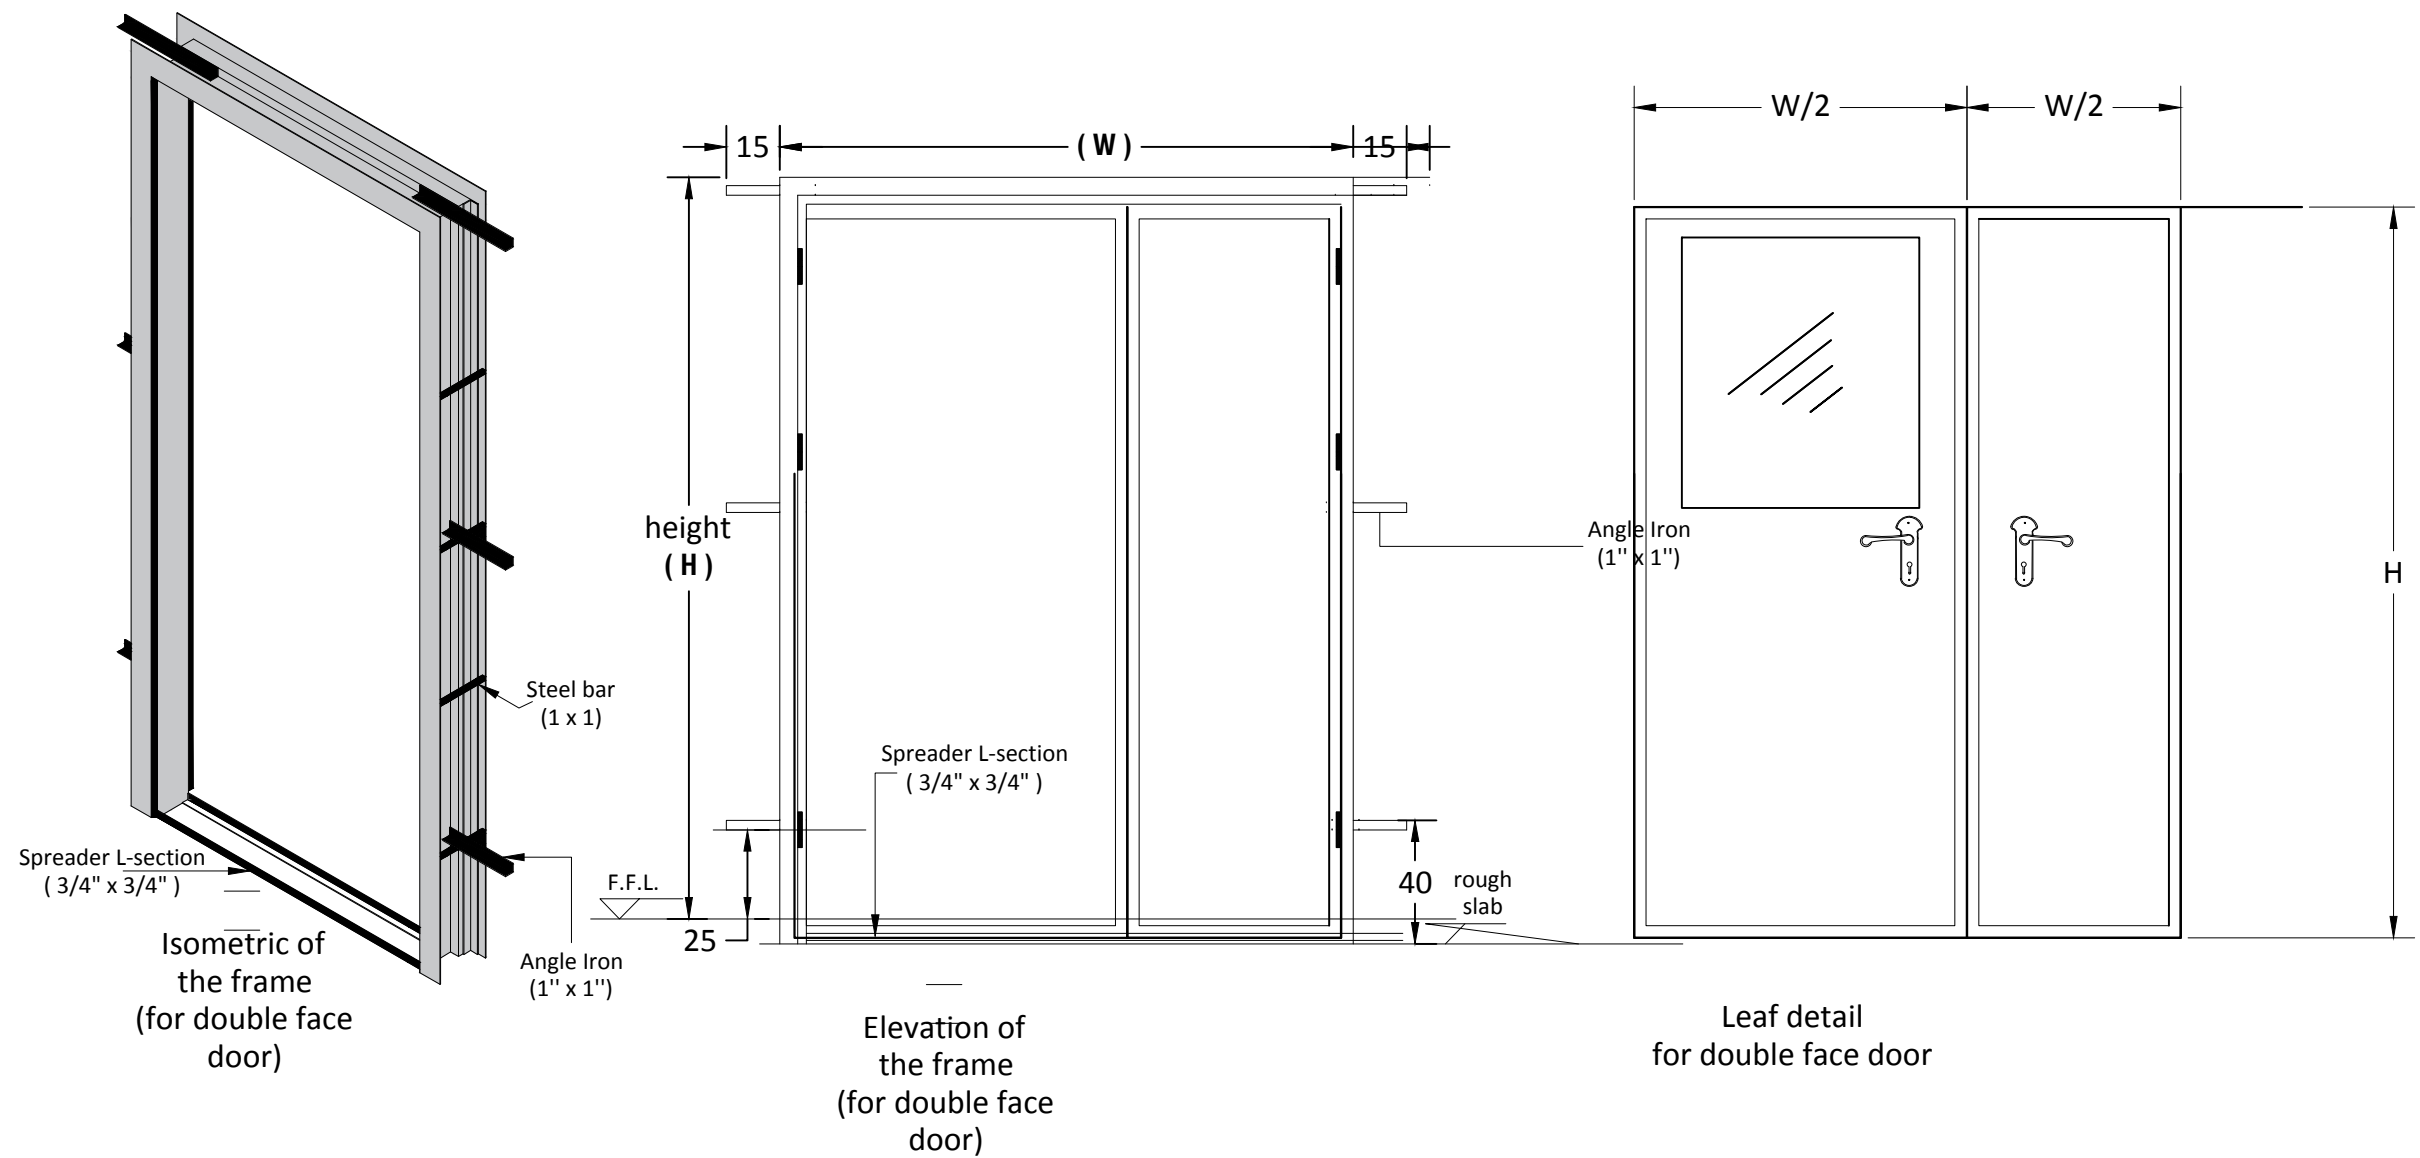

Detail of Double Face Steel Door

Typical Drawings for Renovation

Drawn by: Soran Rostam Aziz


Sheet Title:
Double Face Steel Door W/ glass 2.4X1.5

Scale: NTS

Date:

DWG No.

Outer Frame

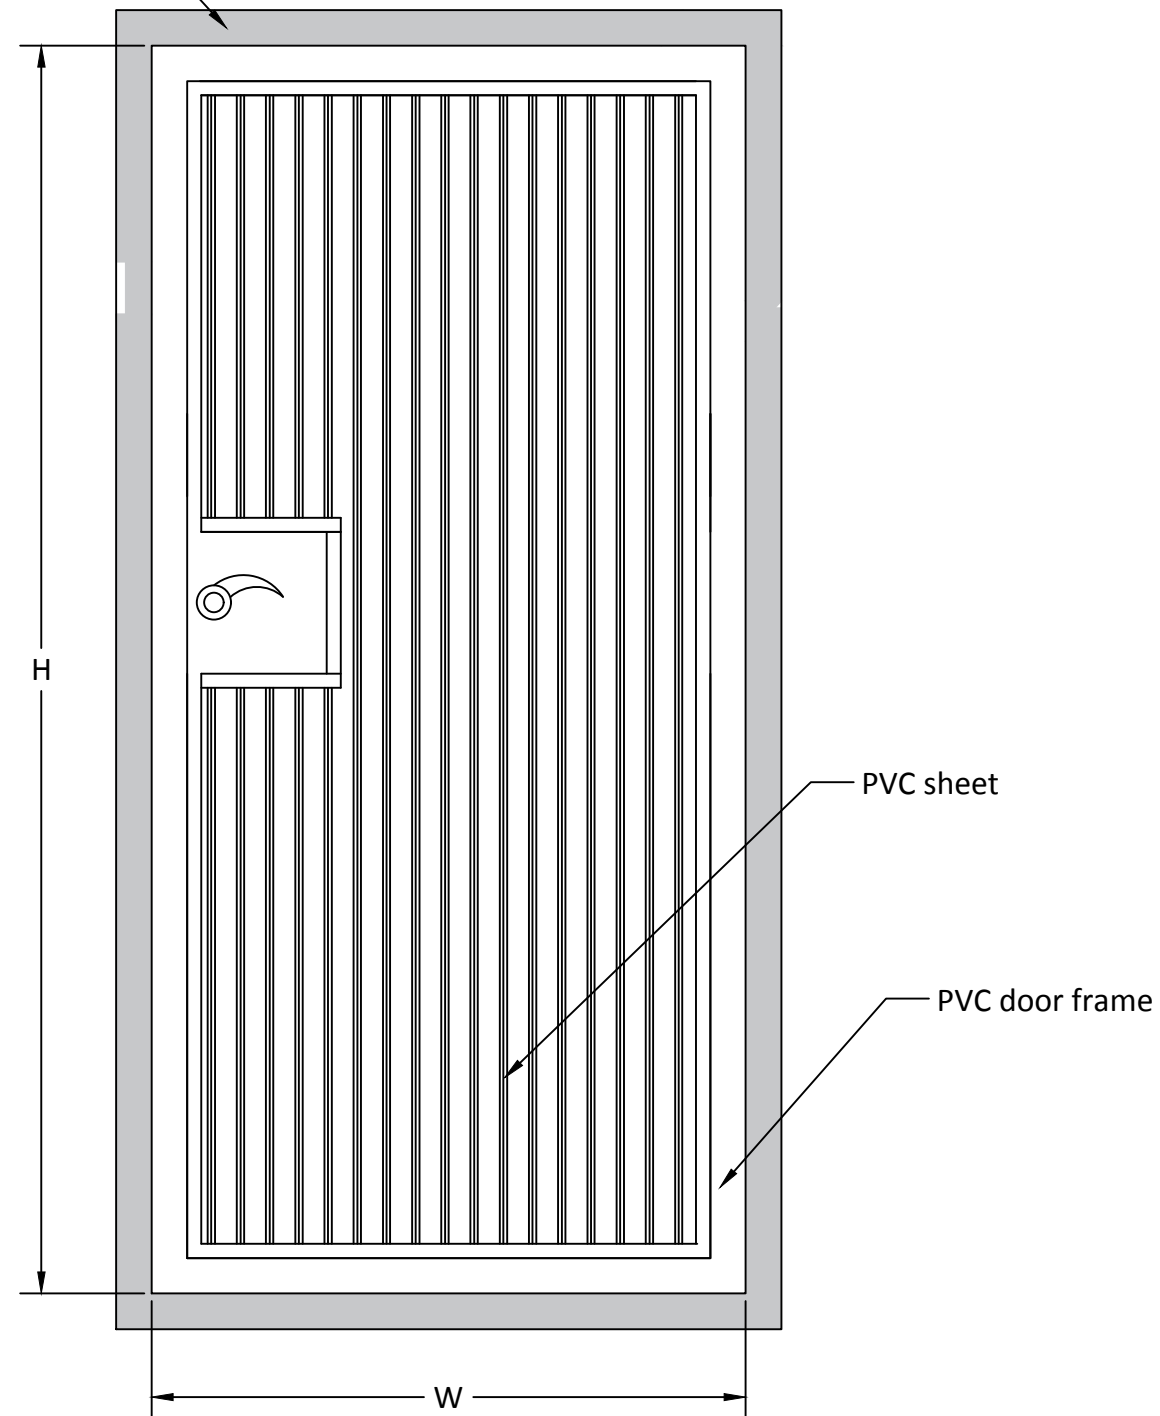

Detail of PVC Doors

Typical Drawings for Renovation



Drawn by: Soran Rostam Aziz

Sheet Title:
Detail of PVC Doors


Scale: NTS

Date:


DWG No.

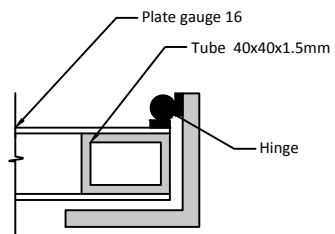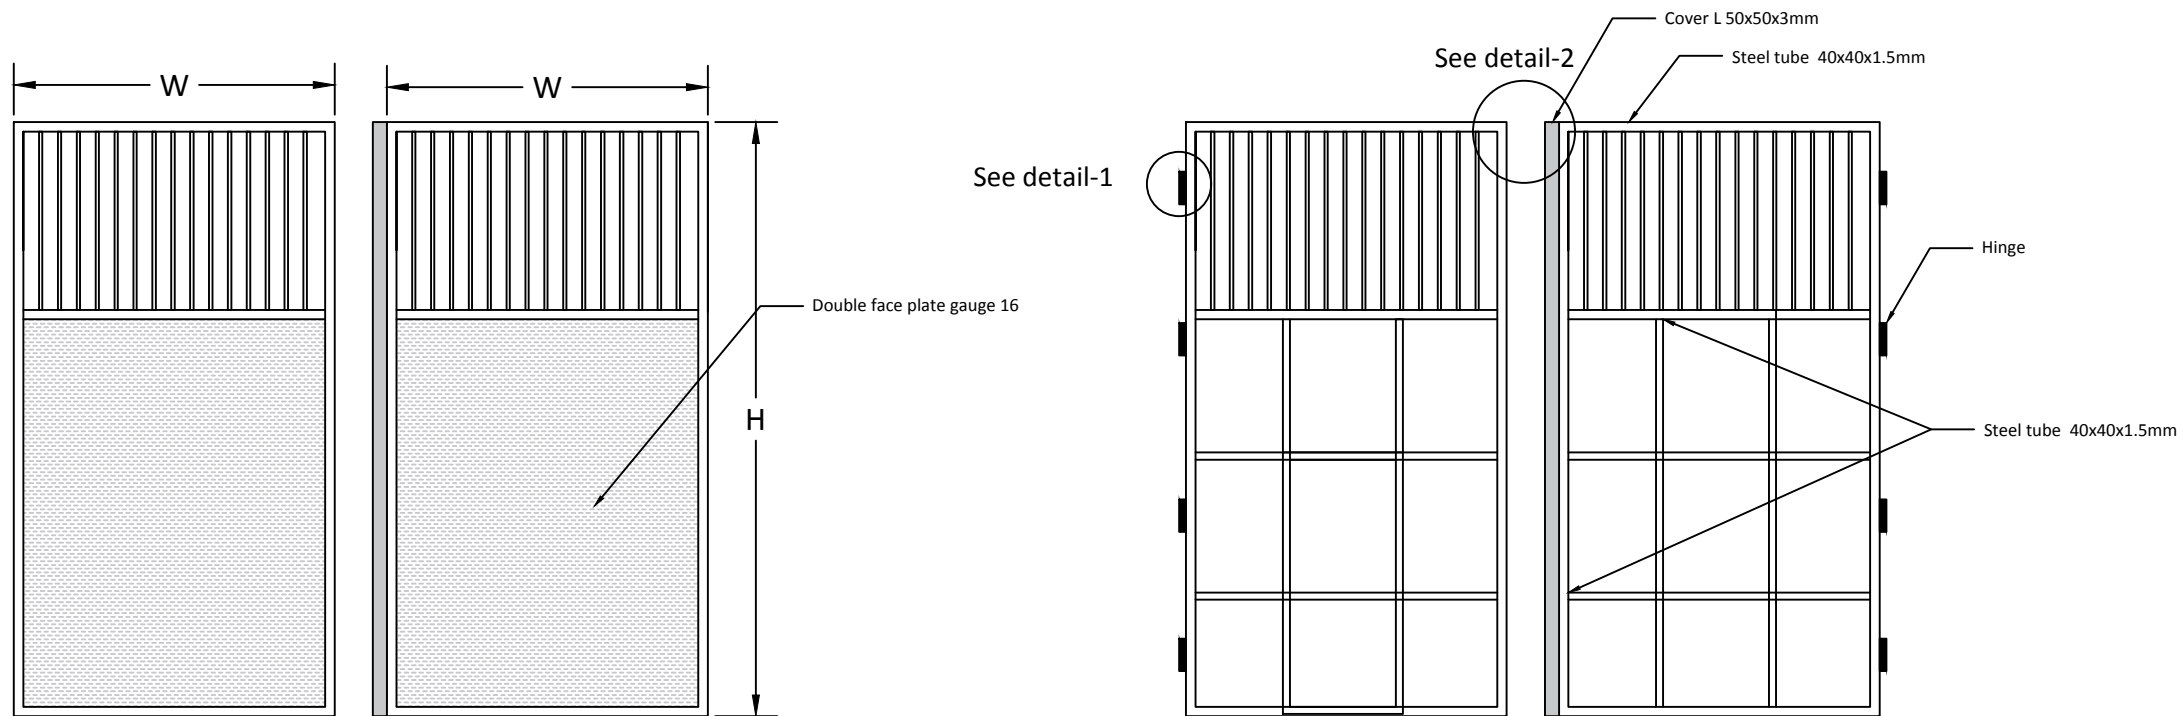

Detail-1

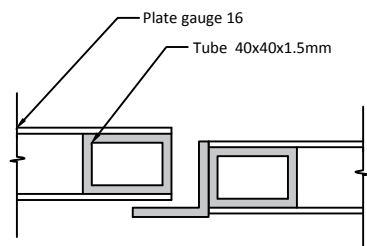

Detail-2

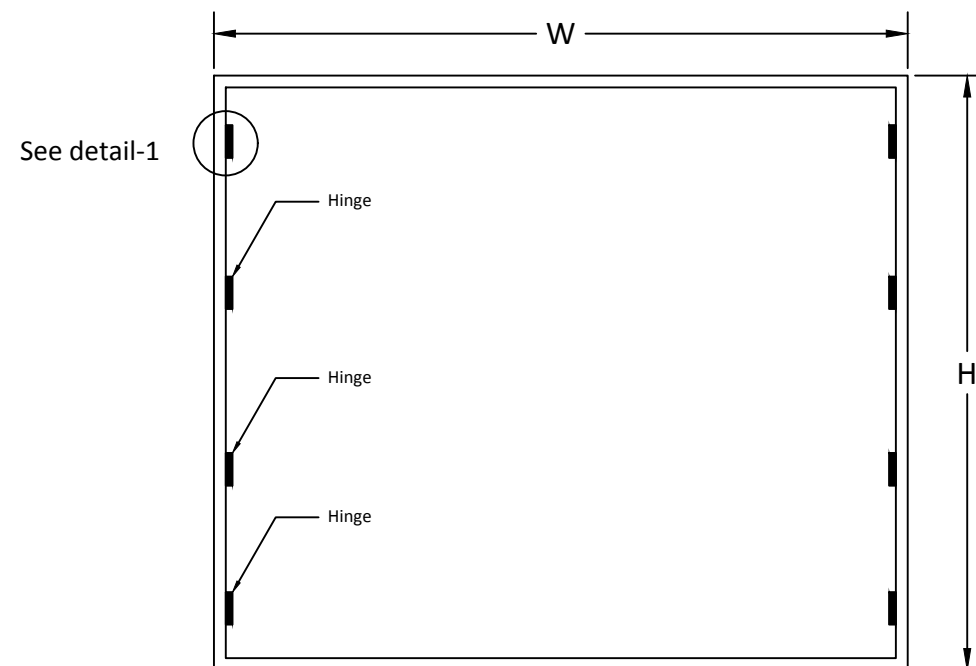

Typical Drawings for Renovation

Drawn by: Soran Rostam Aziz


Sheet Title:

Detail of Main Gate 1.6HX2.8 W

Scale: NTS

Date:

DWG No.

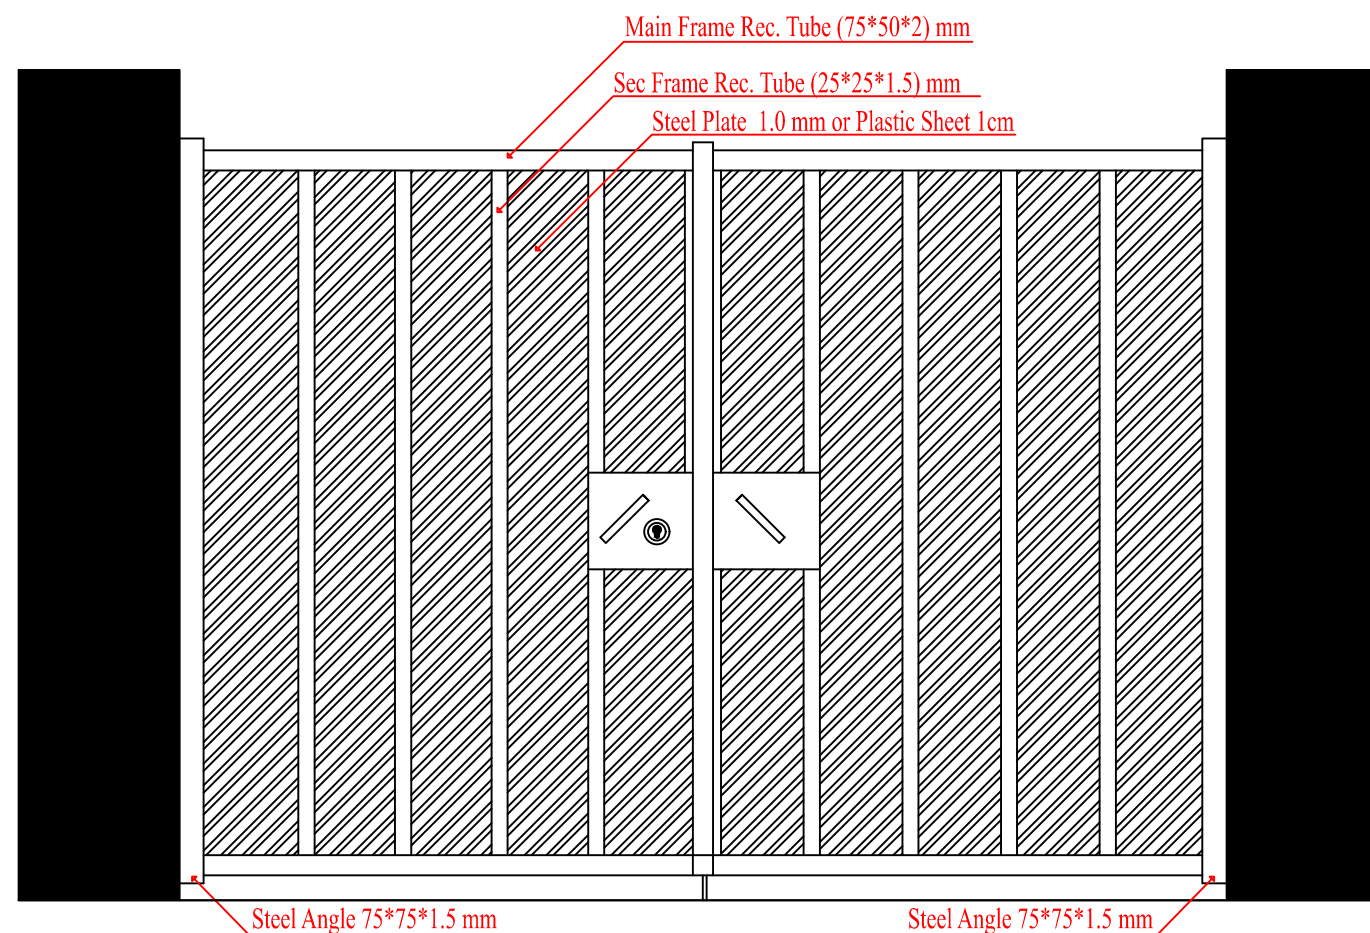

Detail of Main Gate Door 2.8 x 1.6 m

Typical Drawings for Renovation		
Drawn by: Sinan Ali AZeez		
Sheet Title: Detail of Main Gate Door 1.6H X 2.8m W		
Scale: NTS	Date : 04-10-2017	DWG No. (0 6)

