
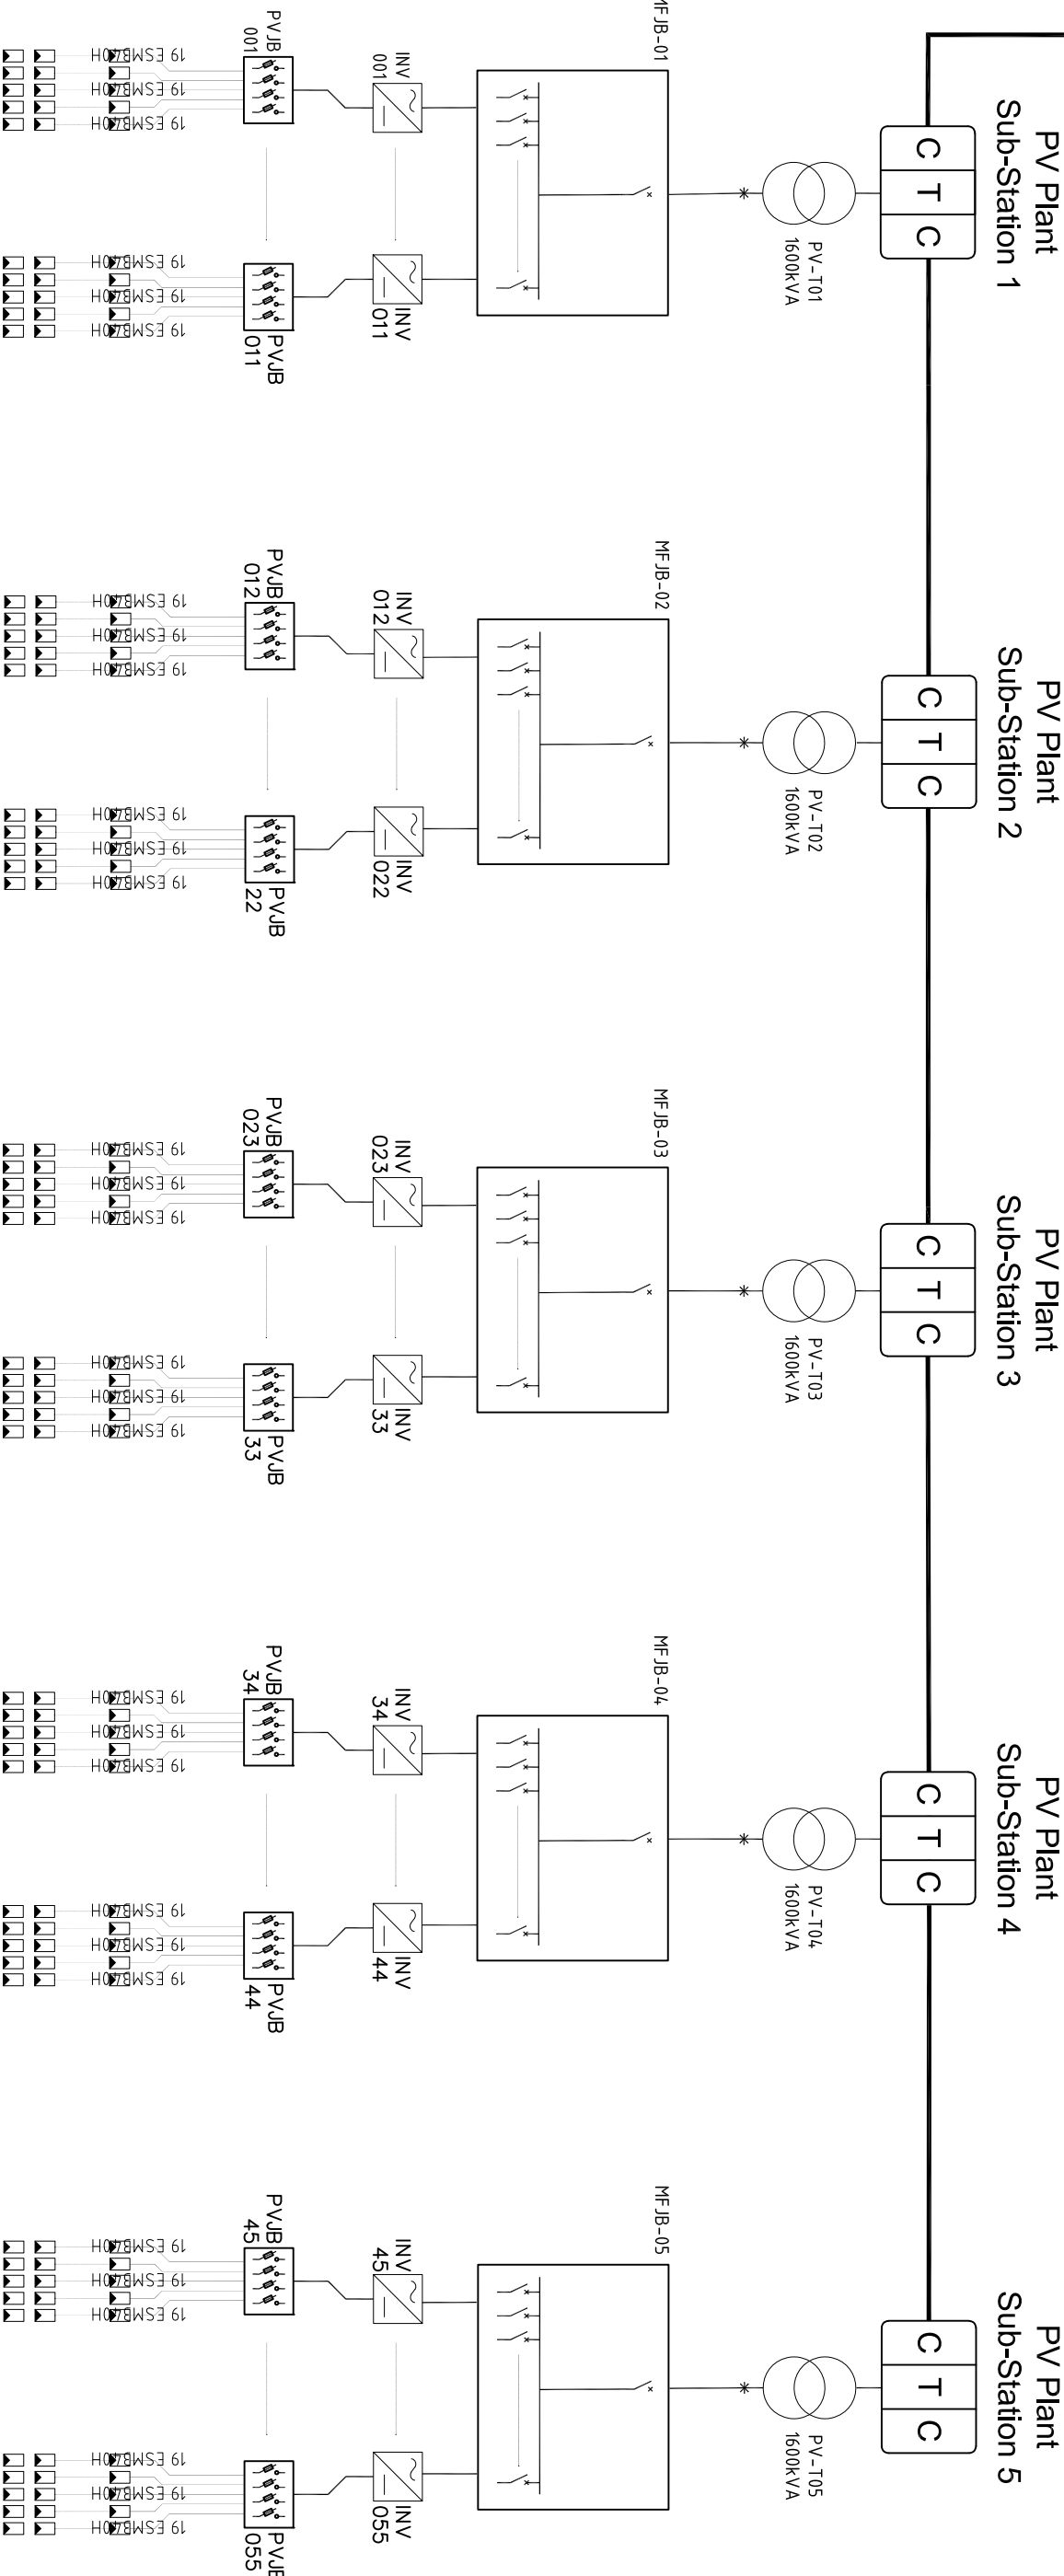
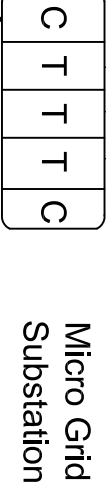


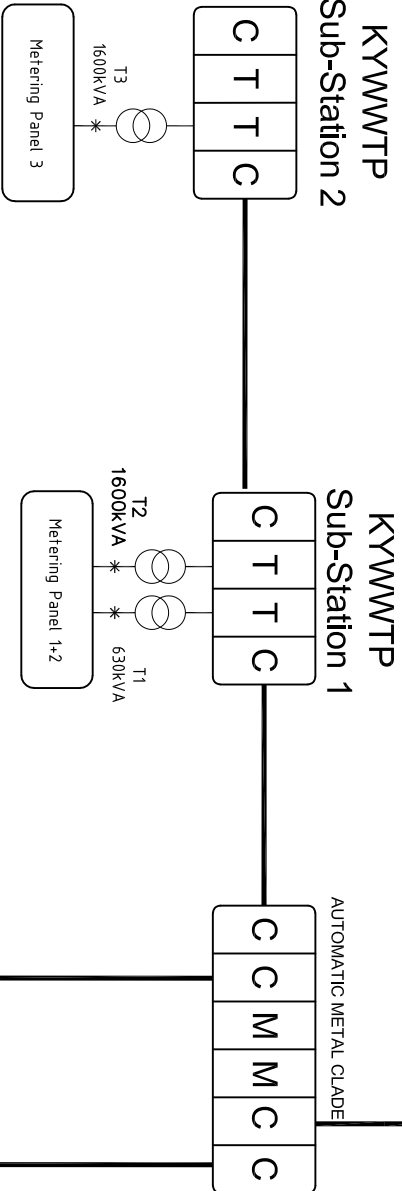

AC, MV, 22kV

— AC, LV, 0.4kV

— DC, 1000VDC

<u>Donor</u>  Norwegian Ministry of Foreign Affairs											
<u>Client</u>  <u>CONSULTANT</u> 											
Project Name: Provision of Detailed Design and Technical Assistance Services for the Construction of Solar Energy System for the Construction of Water Treatment Plant (KY WWTP) RFP No. : PAL-0000093741 Drawing Title: Micro Gas SLD <table border="1"> <tr> <td>Design</td> <td>EMCC</td> </tr> <tr> <td>Checked</td> <td>EMCC</td> </tr> <tr> <td>Drawing NO.</td> <td>P -11</td> </tr> <tr> <td>Scale:</td> <td>1 : 100</td> </tr> <tr> <td>Date:</td> <td>DEC. 2020</td> </tr> </table>		Design	EMCC	Checked	EMCC	Drawing NO.	P -11	Scale:	1 : 100	Date:	DEC. 2020
Design	EMCC										
Checked	EMCC										
Drawing NO.	P -11										
Scale:	1 : 100										
Date:	DEC. 2020										