



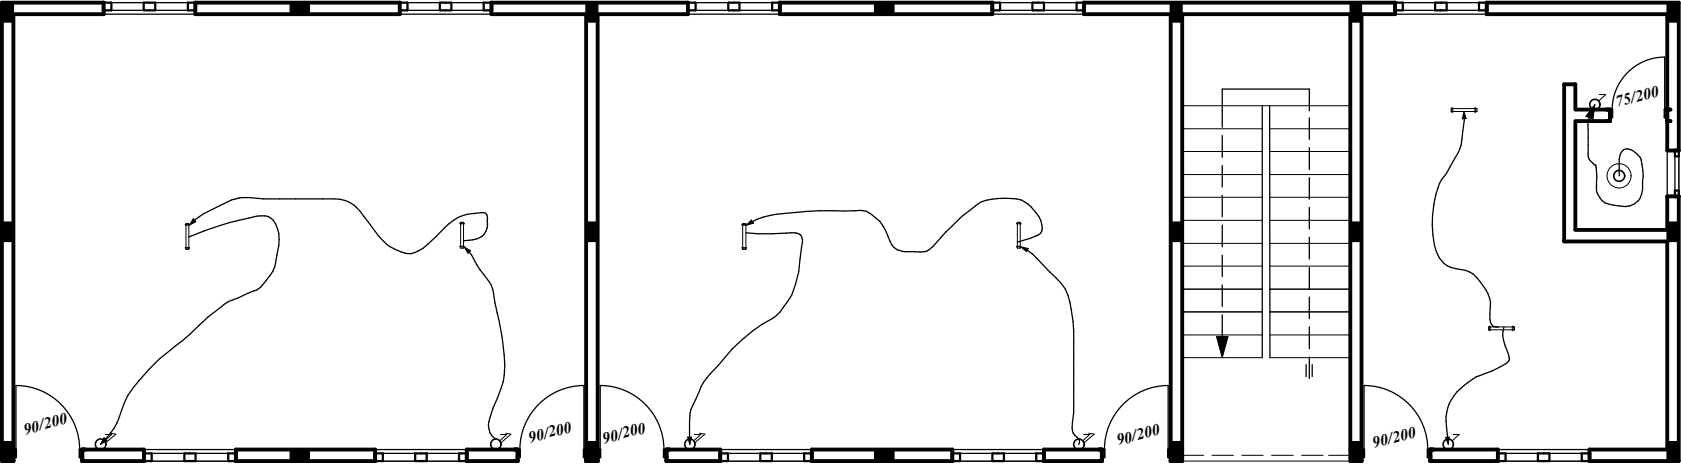

KEY	
♂	ONE WAY SWITCH
♂/♀	TWO WAY SWITCH
□	TWO PIN SOCKET
□	THREE PIN SOCKET
⏏	EARTH
⊠	JUNCTION BOX
⌋	FLUORESCENT BULB
○	COILED BULB
~~~~~	CABLE


GROUND FLOOR ELECTRICAL PLAN

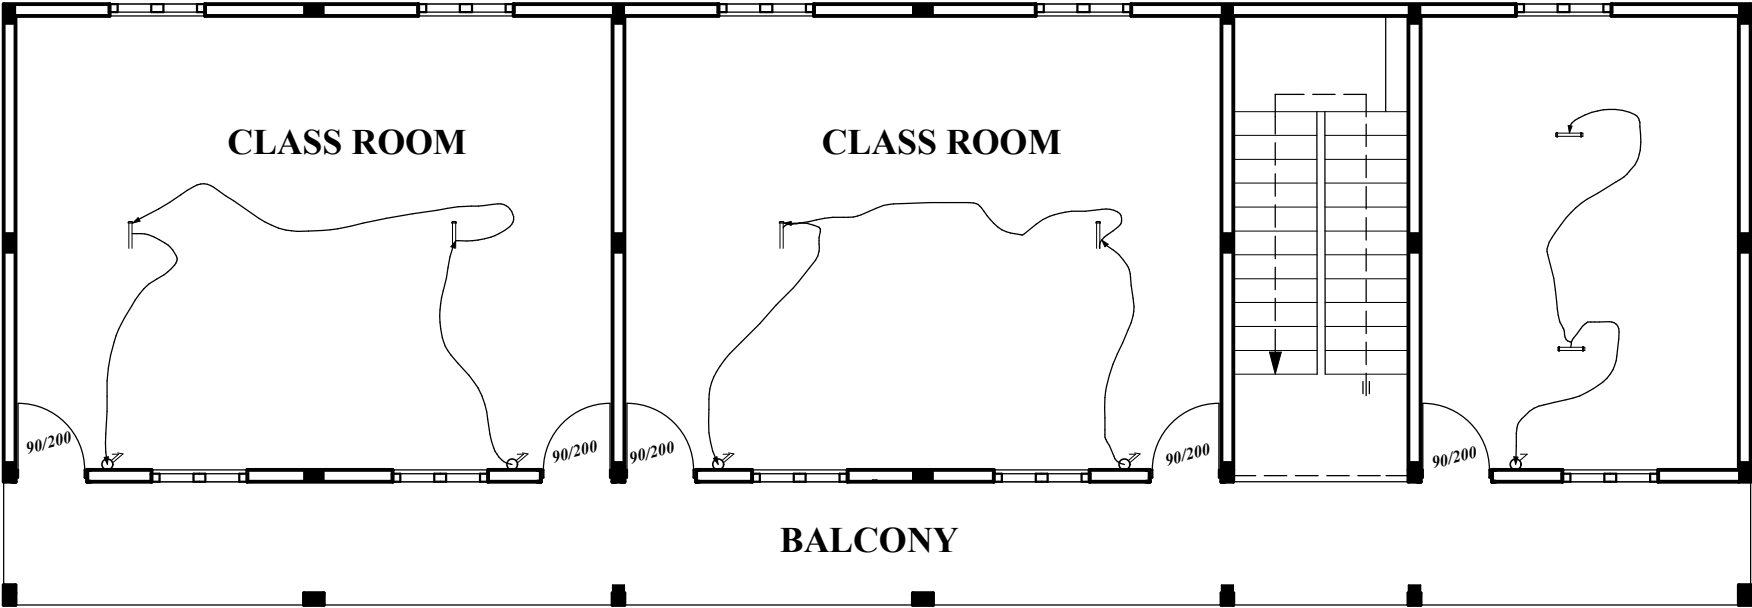


KEY	
♂	ONE WAY SWITCH
⚡	TWO WAY SWITCH
□○	TWO PIN SOCKET
□○○	THREE PIN SOCKET
⏏	EARTH
⊠	JUNCTION BOX
⏏	FLUORESCENT BULB
○	COILED BULB
⤵	CABLE

FIRST FLOOR ELECTRICAL PLAN




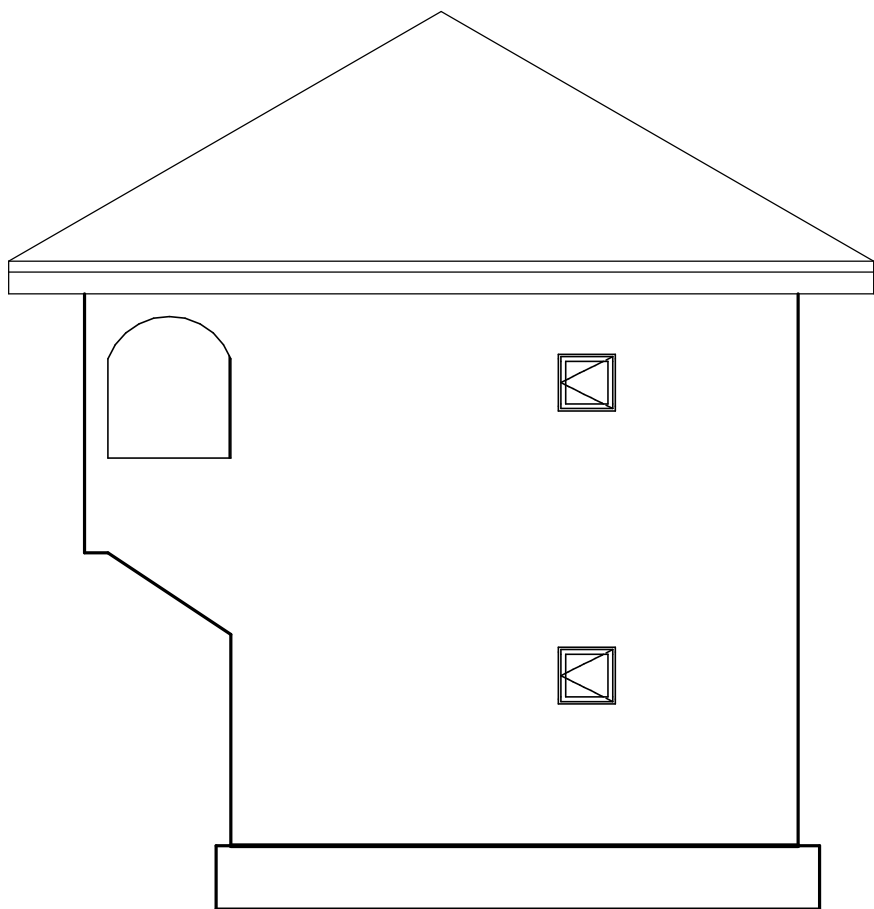


**RIGHT ELEVATION**

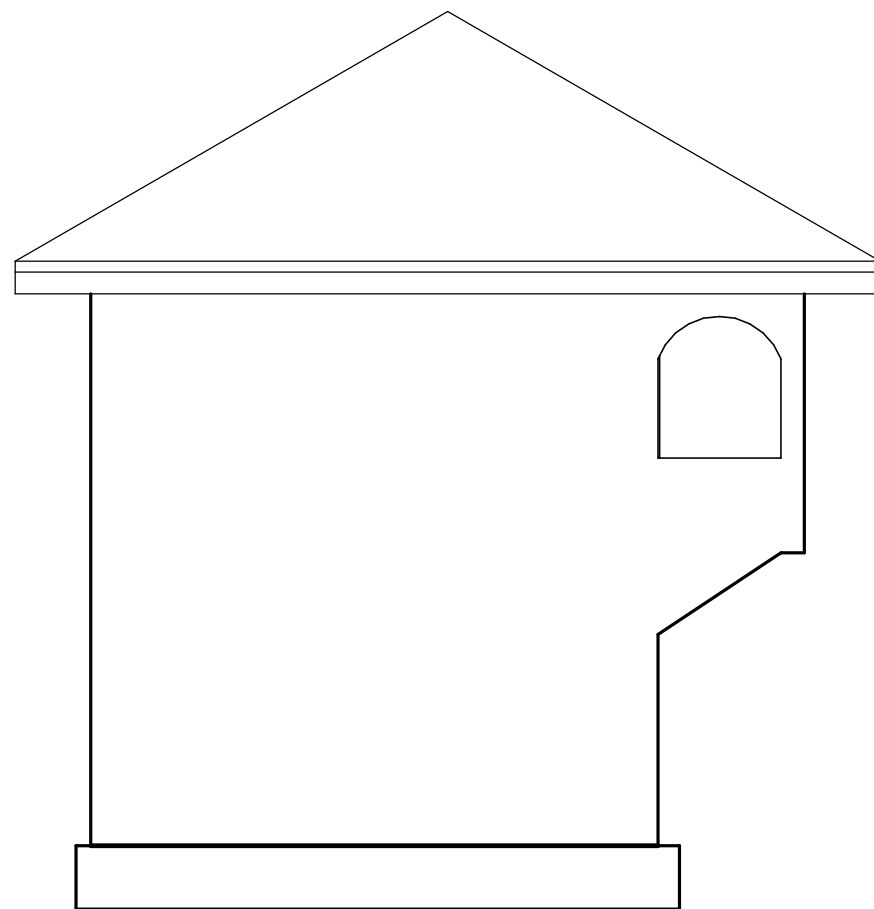


**LEFT ELEVATION**

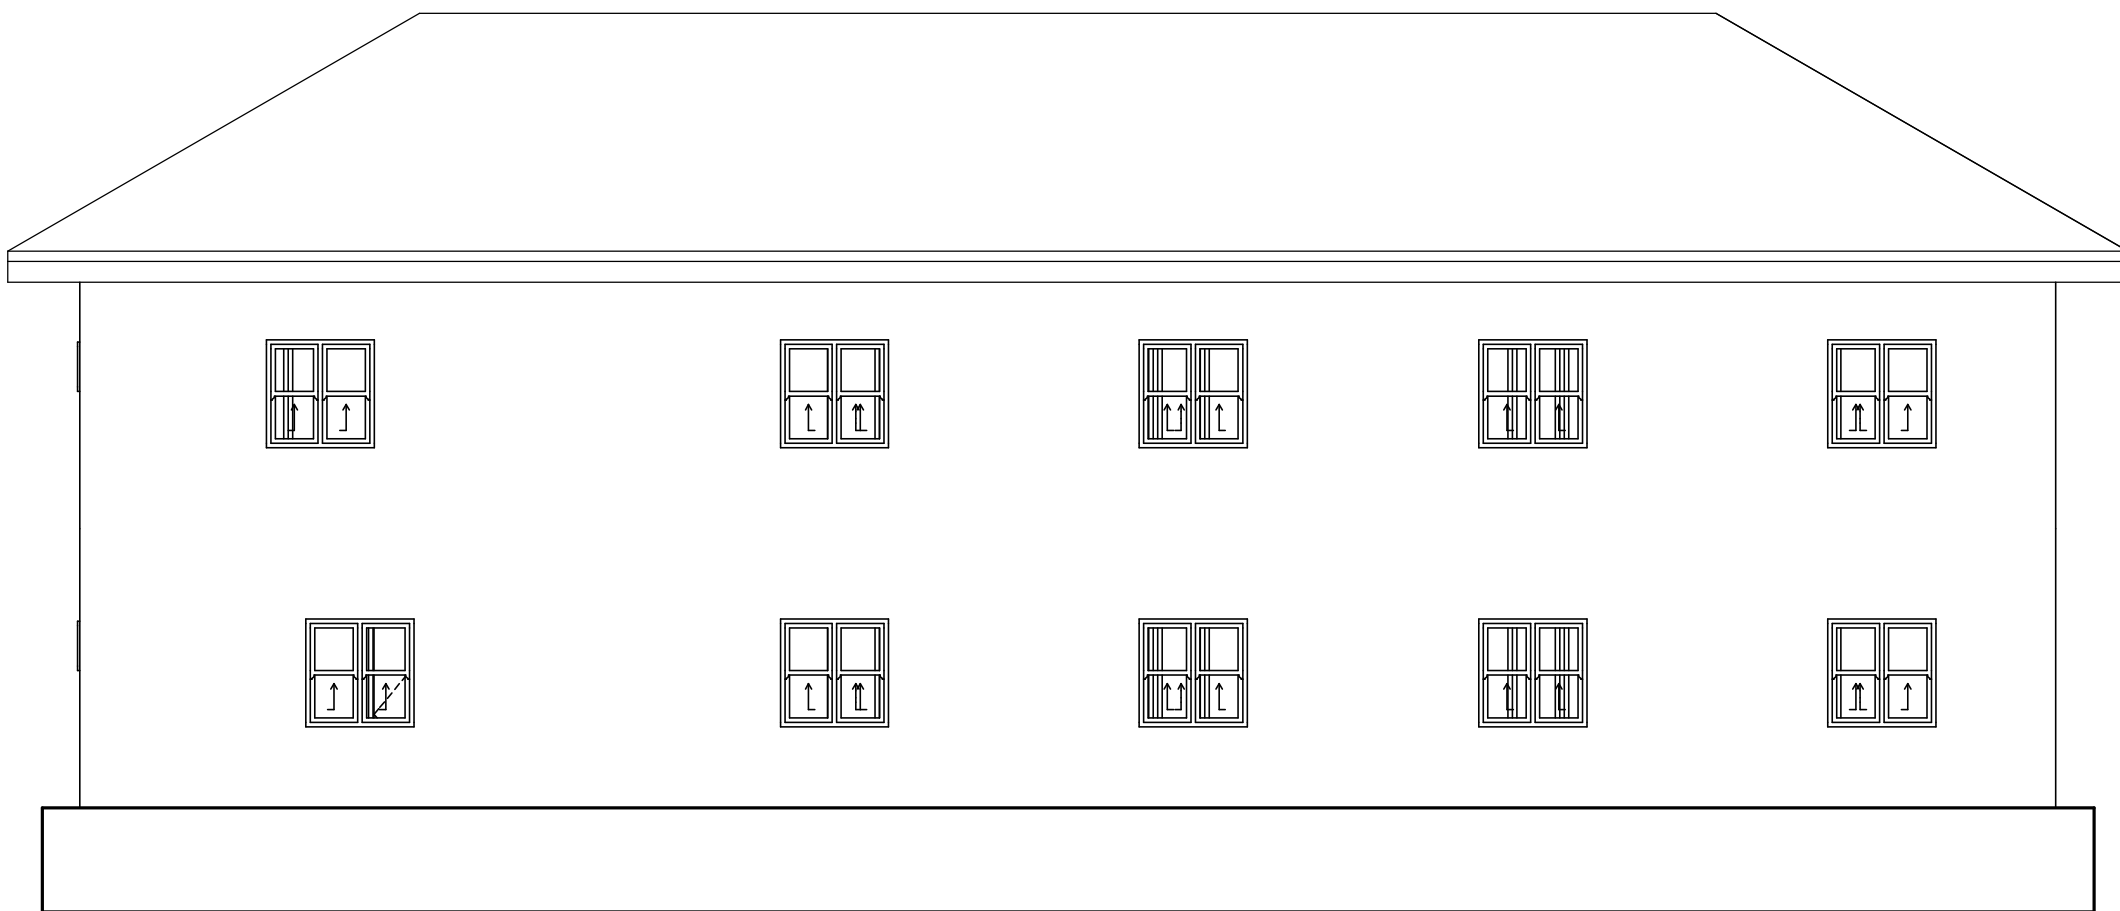



**BACK ELEVATION**

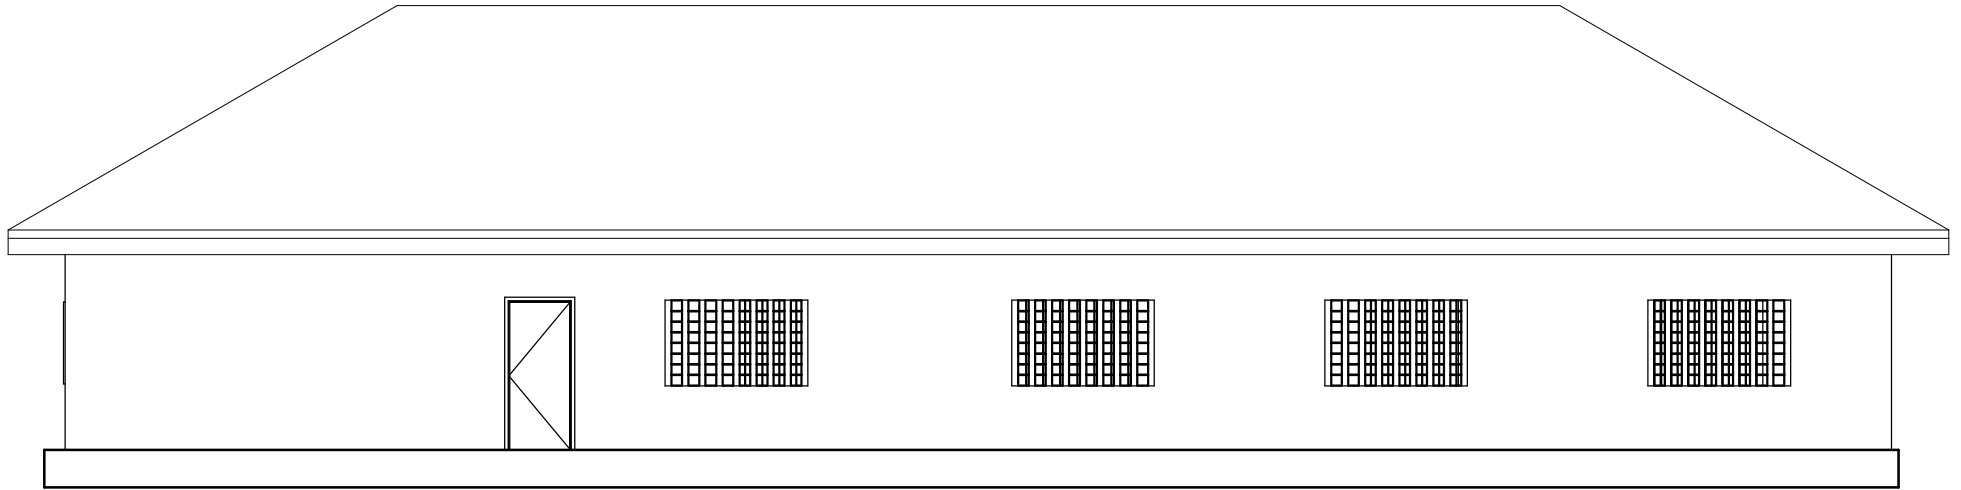


**LEFT ELEVATION**

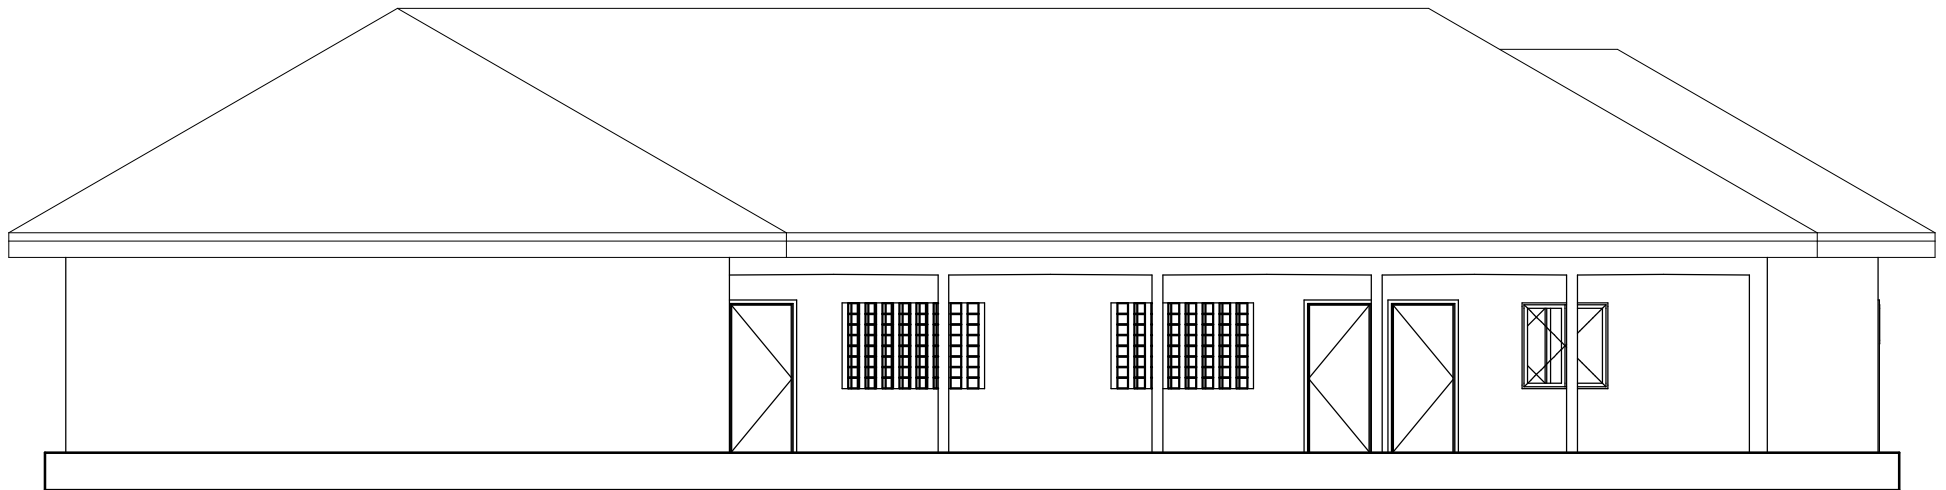


**FRONT ELEVATION**

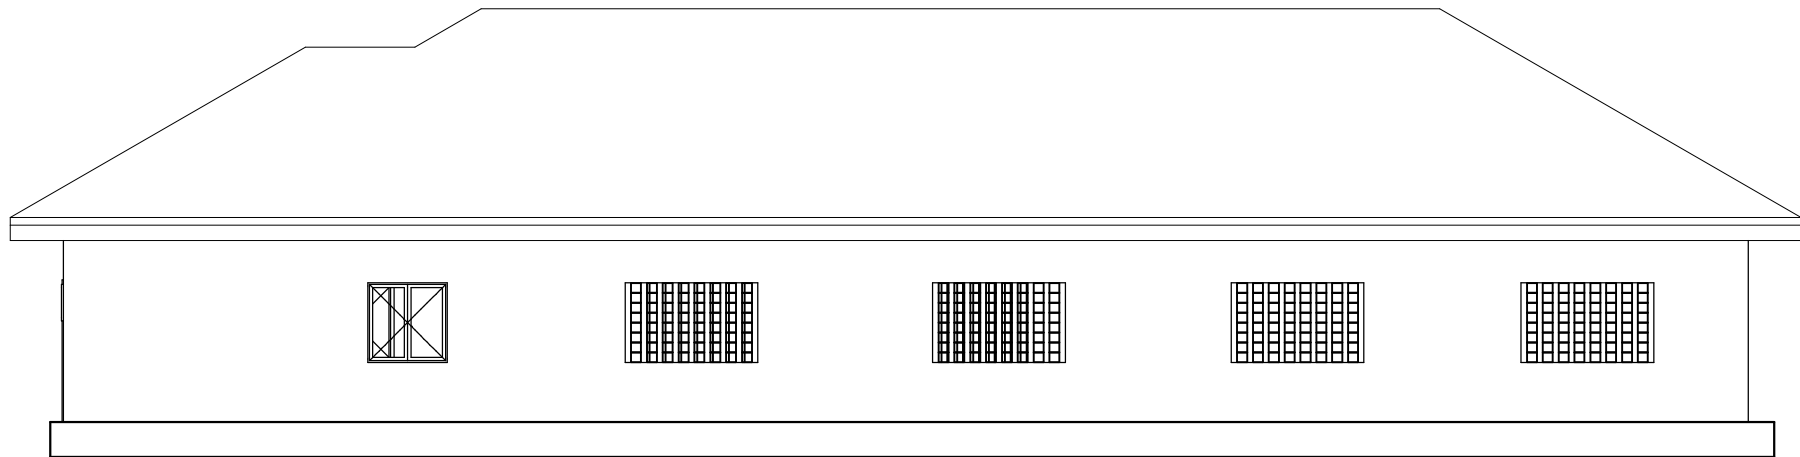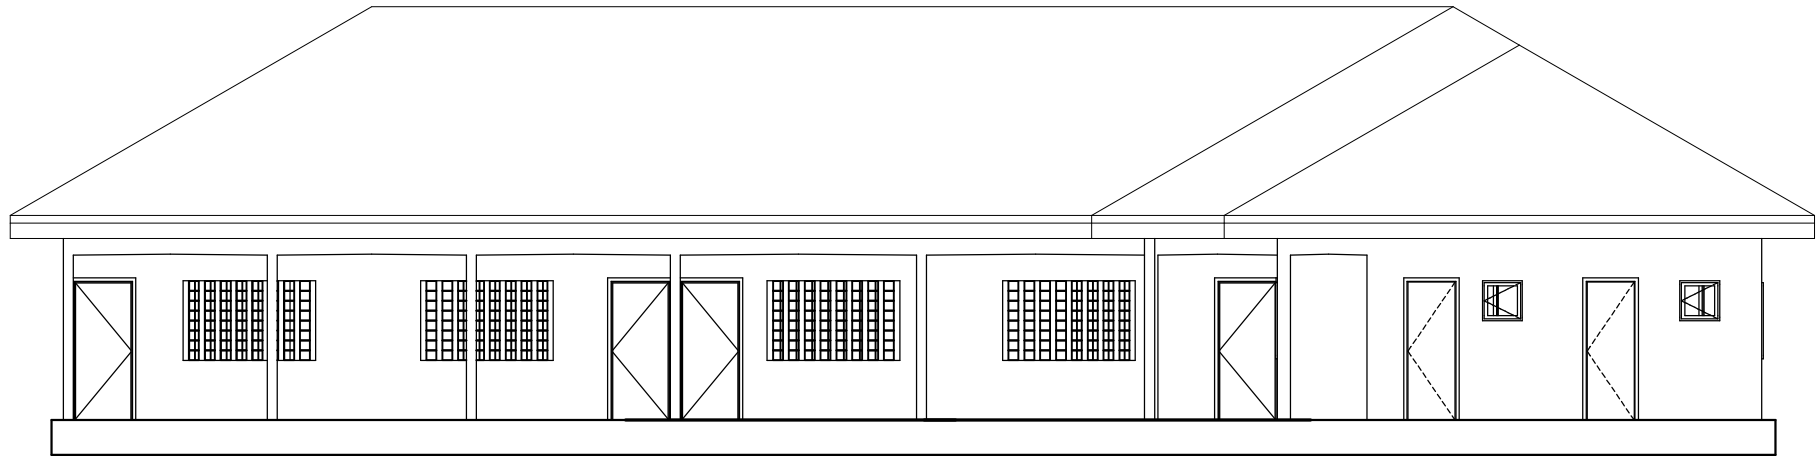

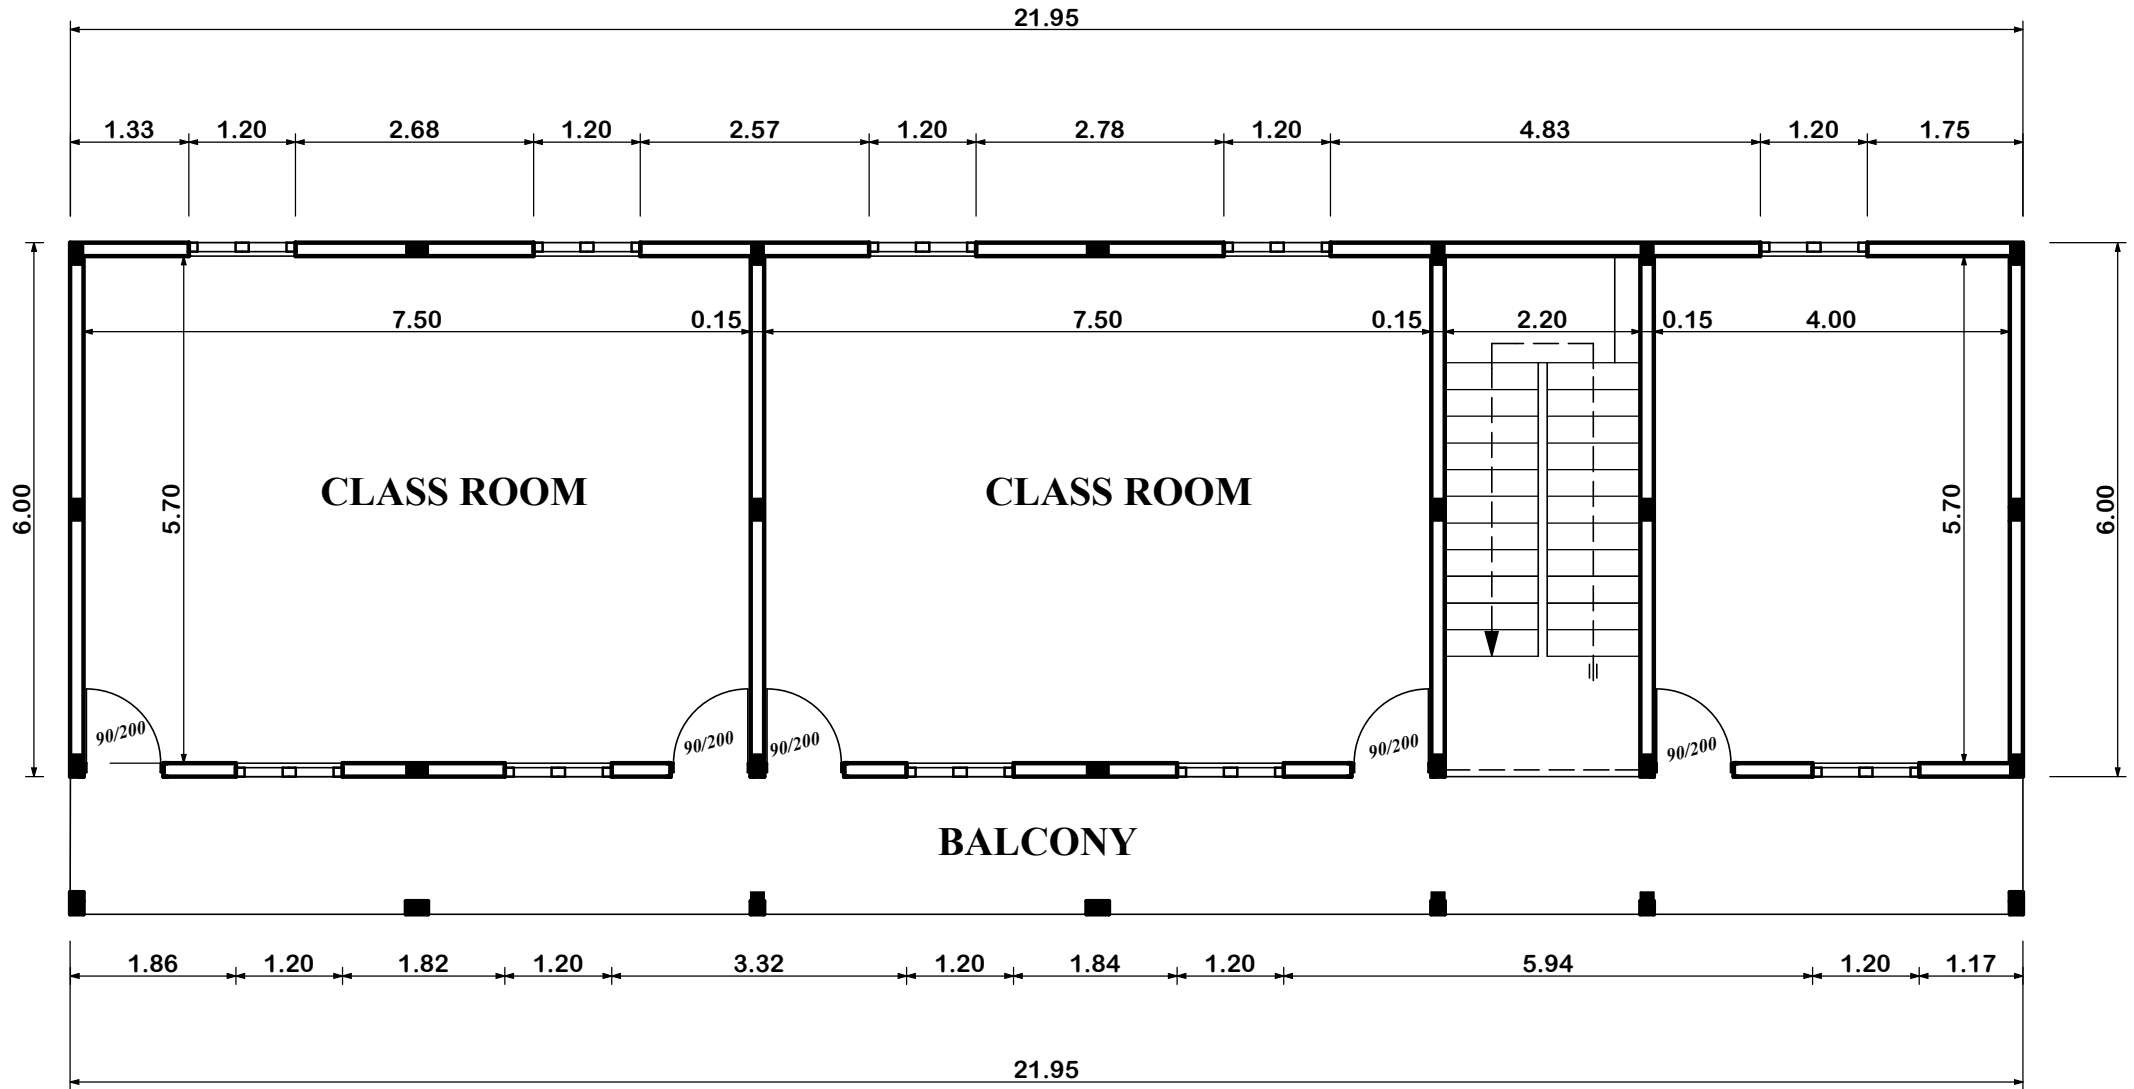


# FIRST FLOOR PLAN




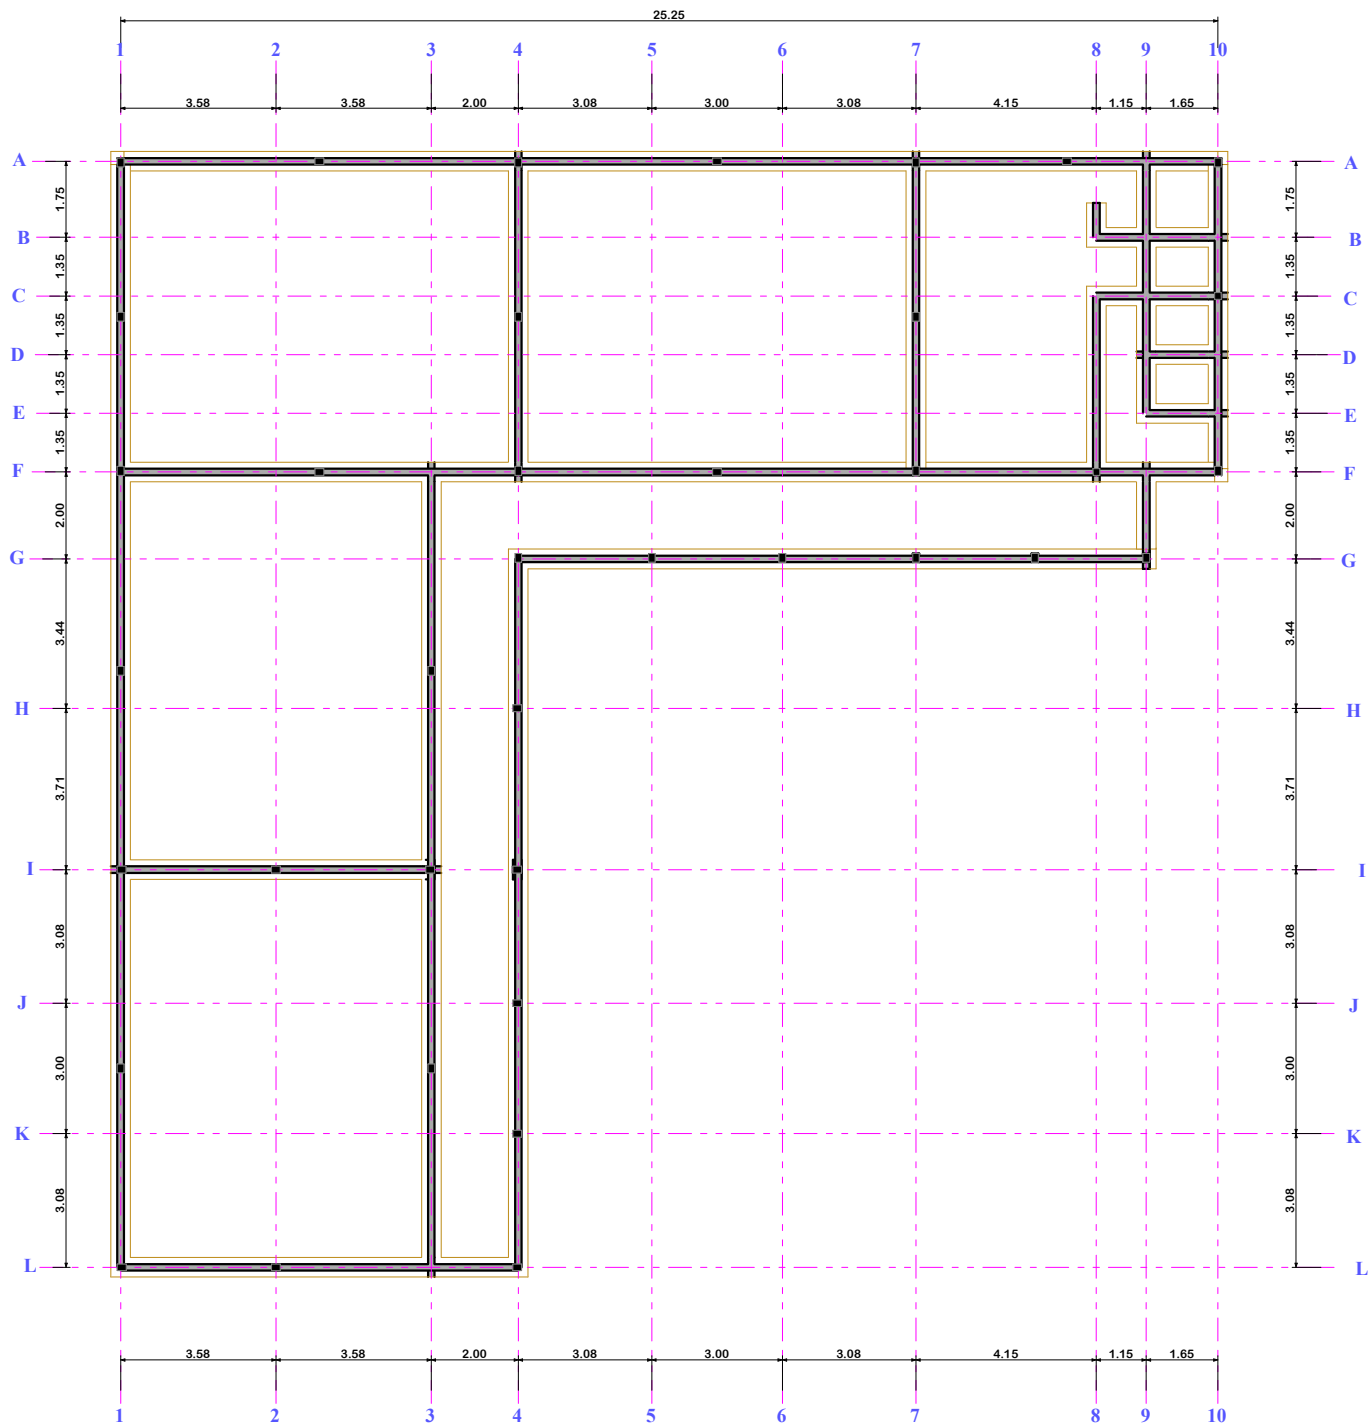


**FOUNDATION PLAN**

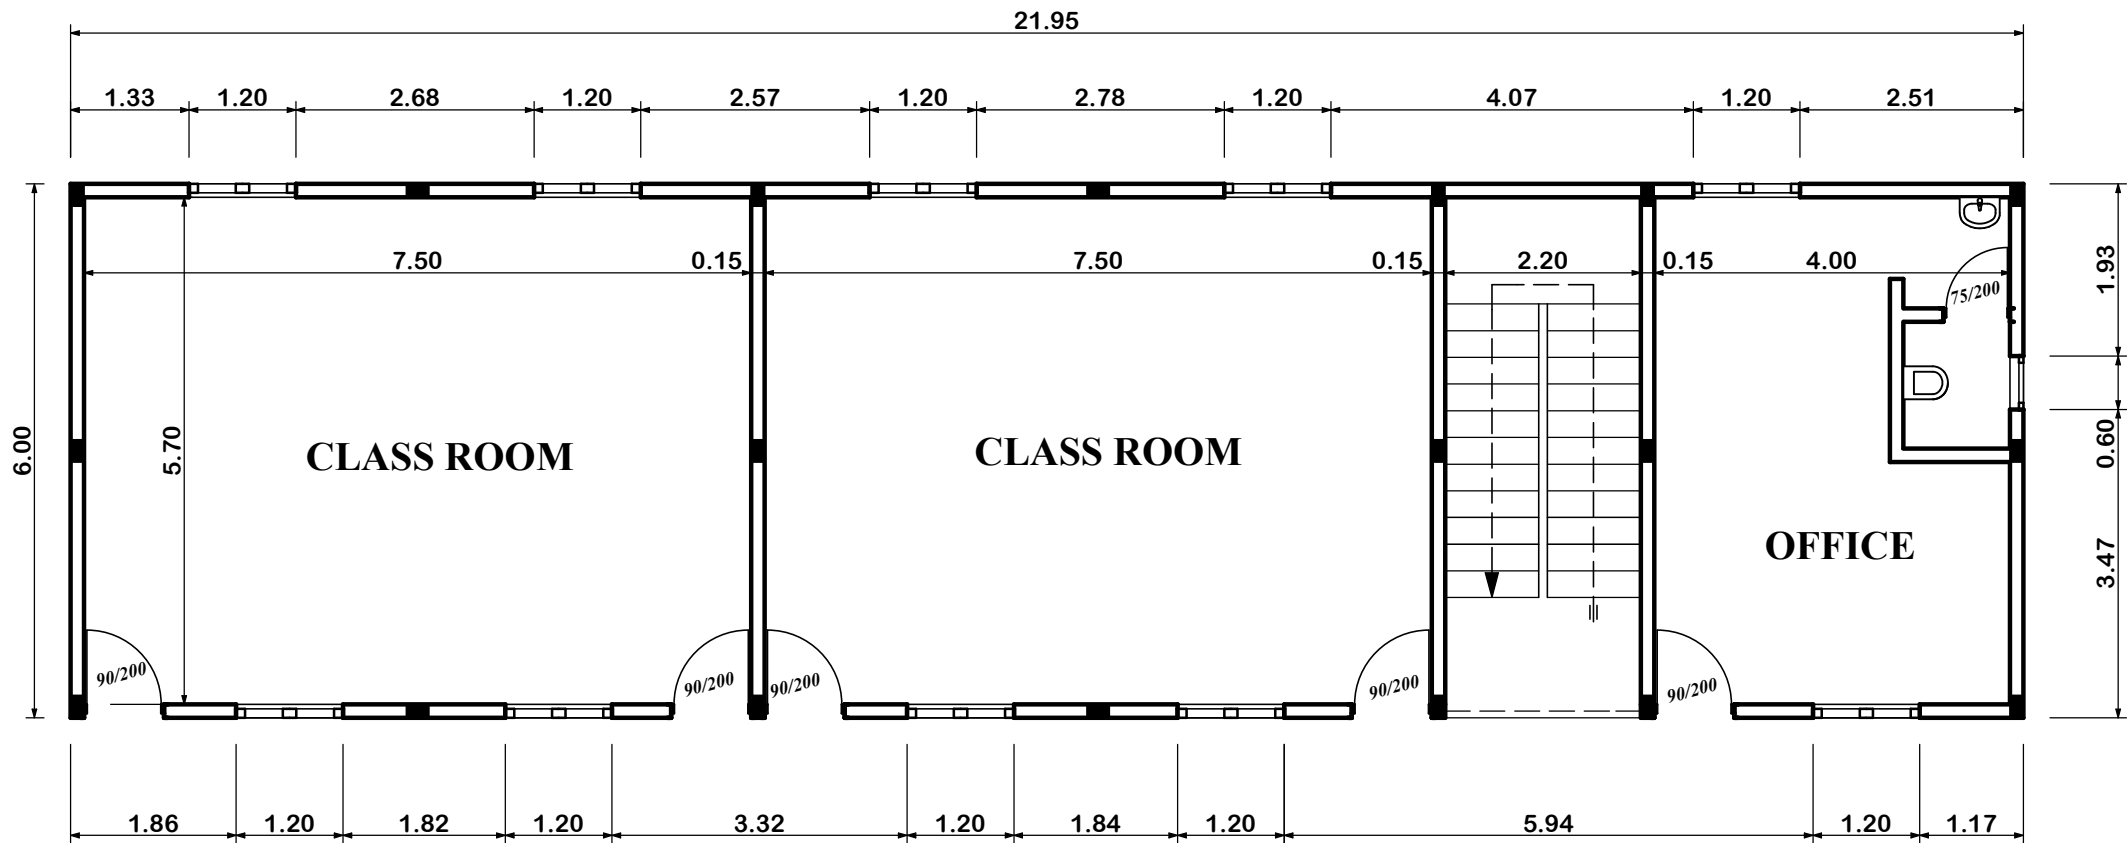


# GROUND FLOOR PLAN

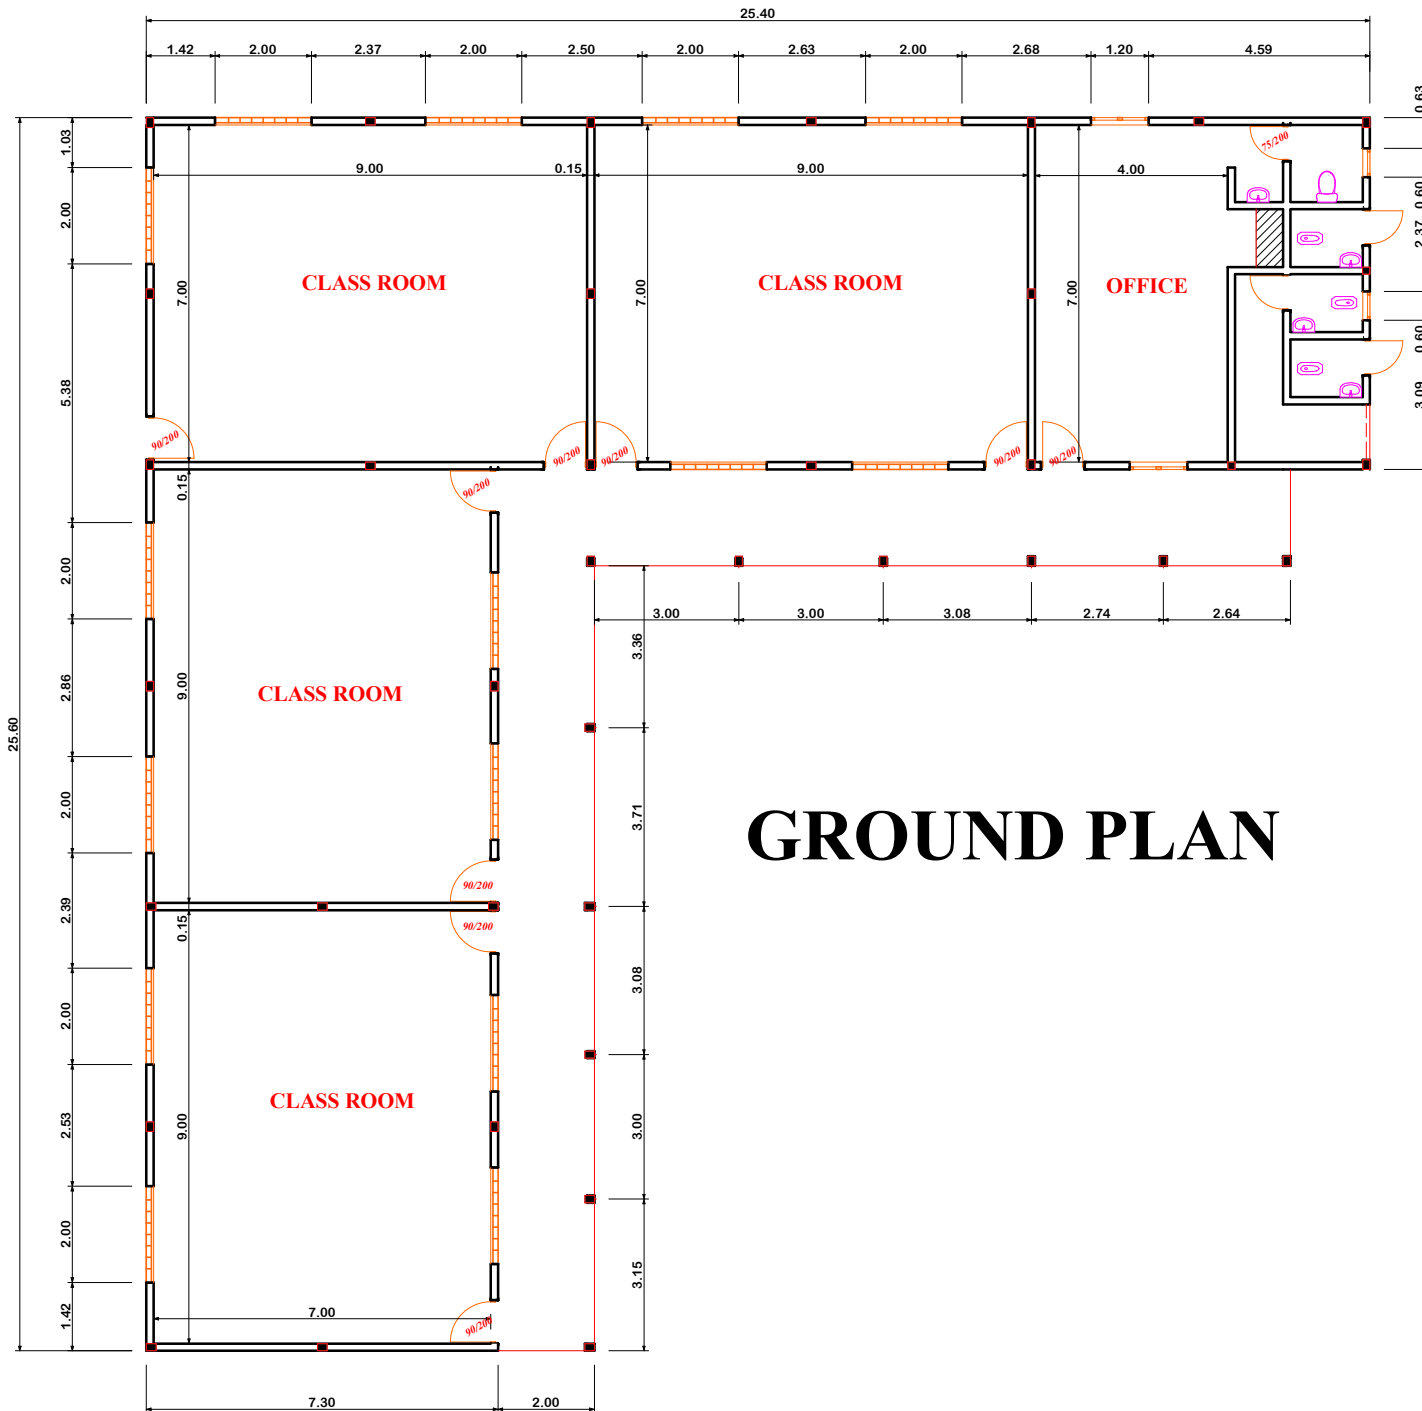


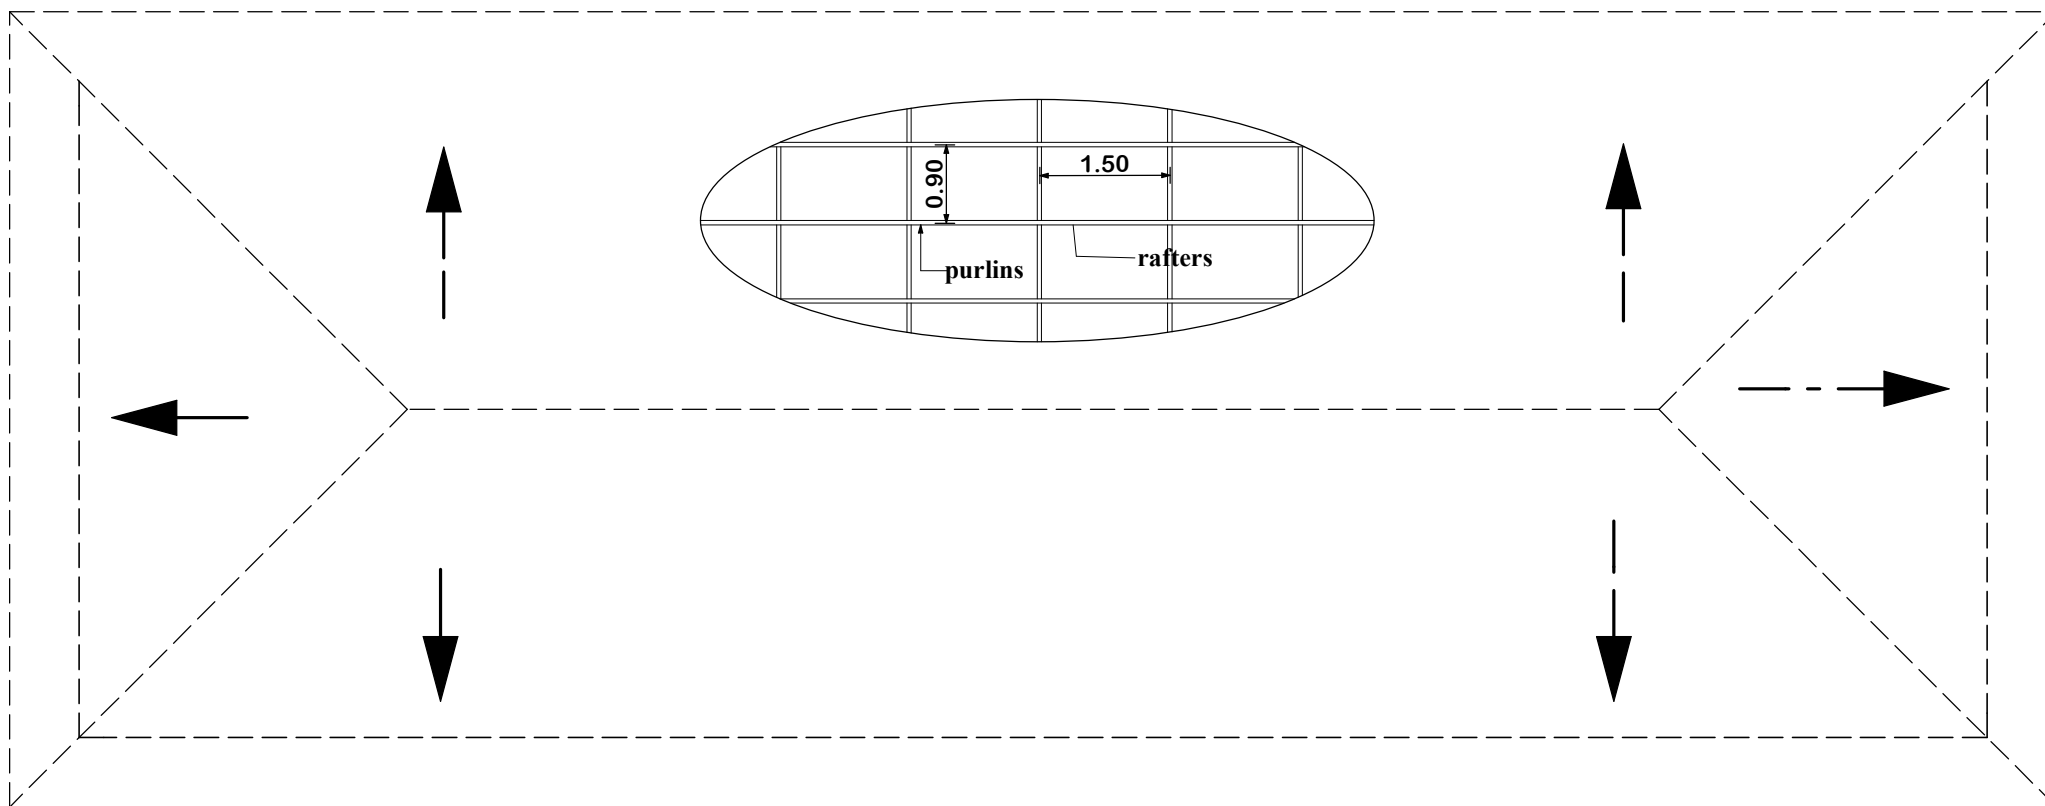


**ROOF PLAN**

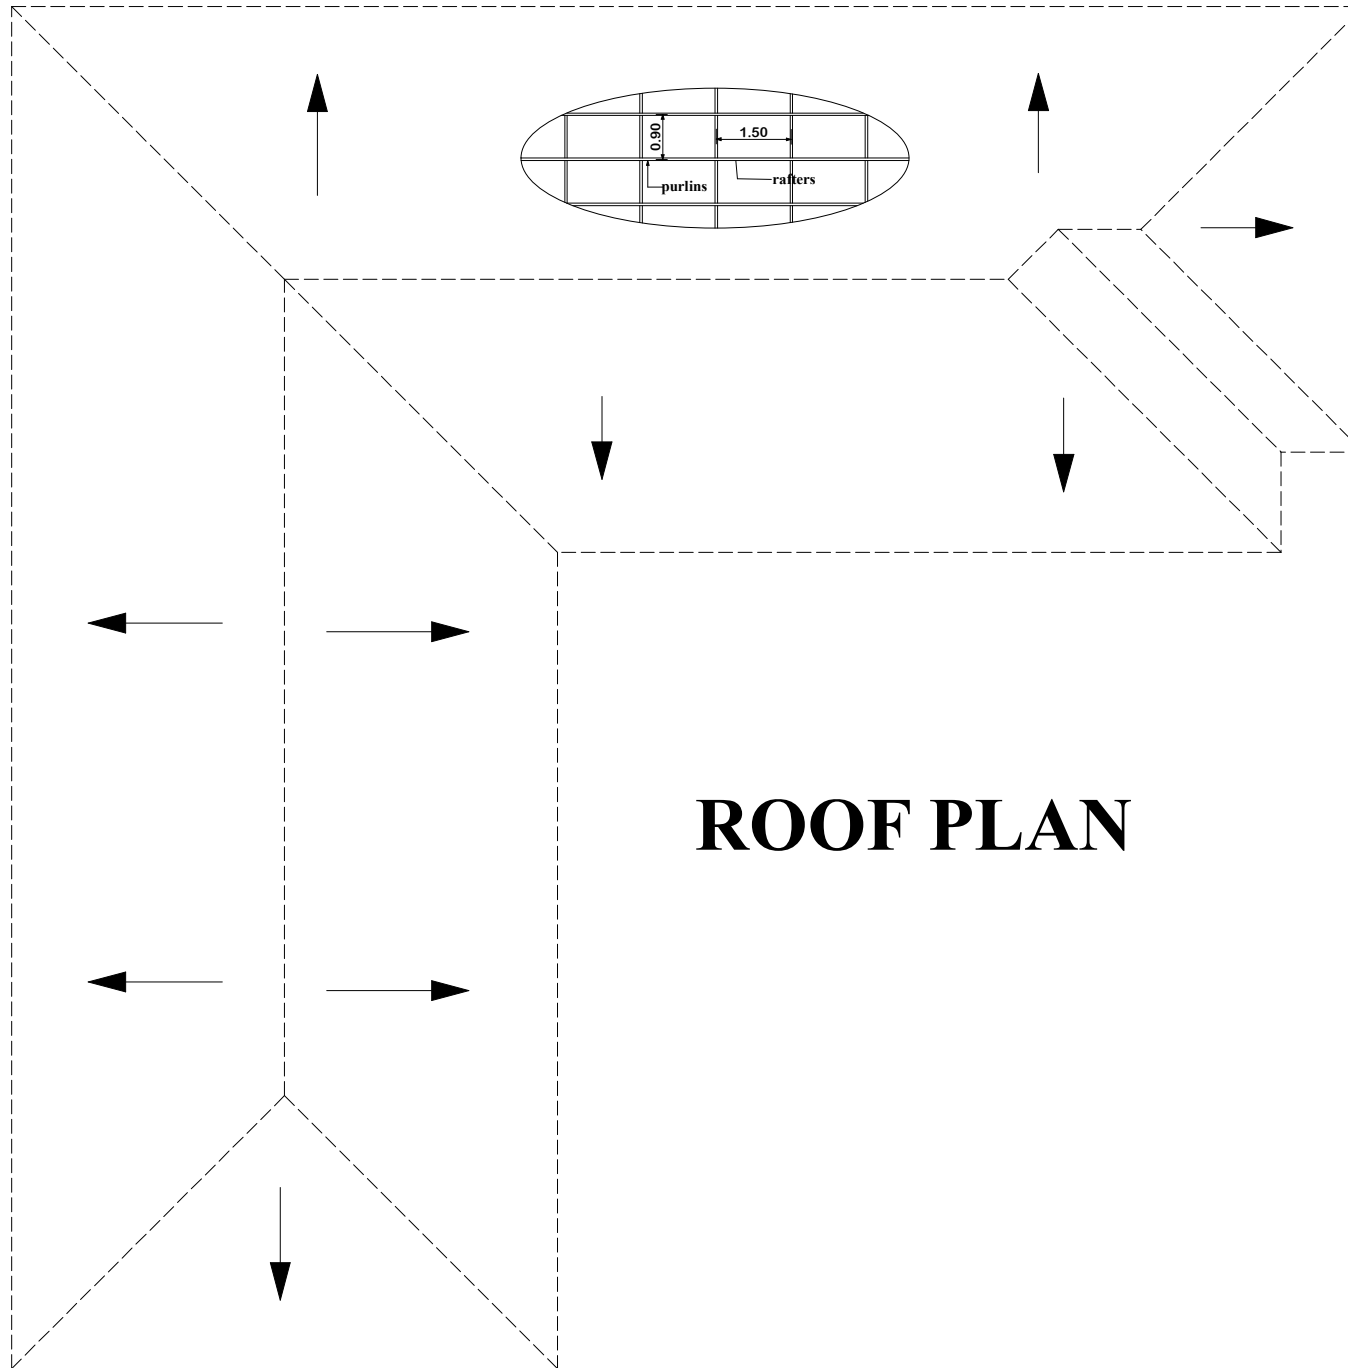

# ROOF PLAN

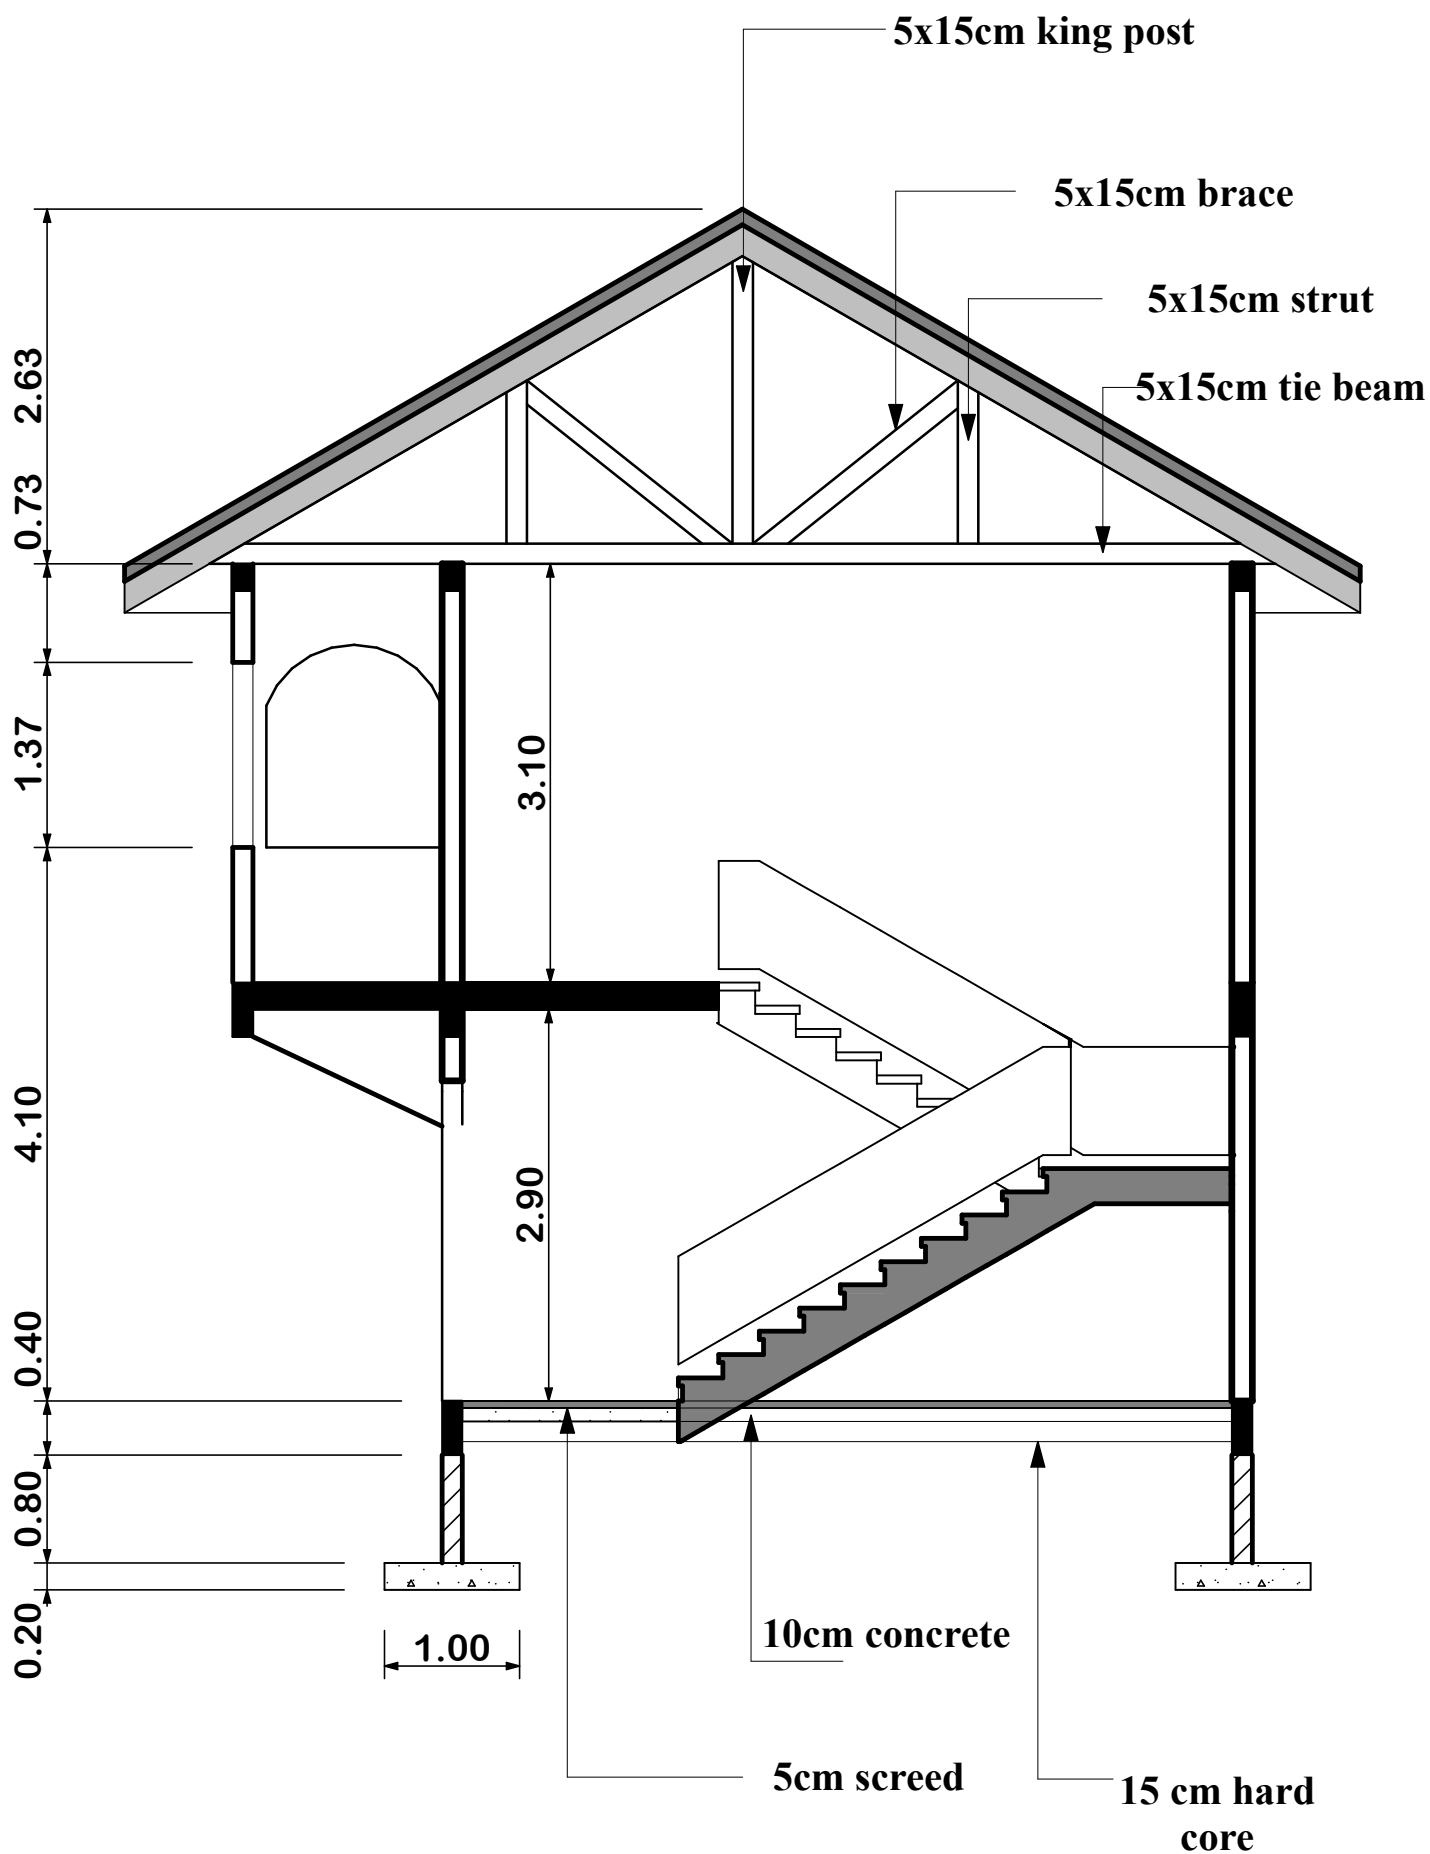

**SECTION A/A**

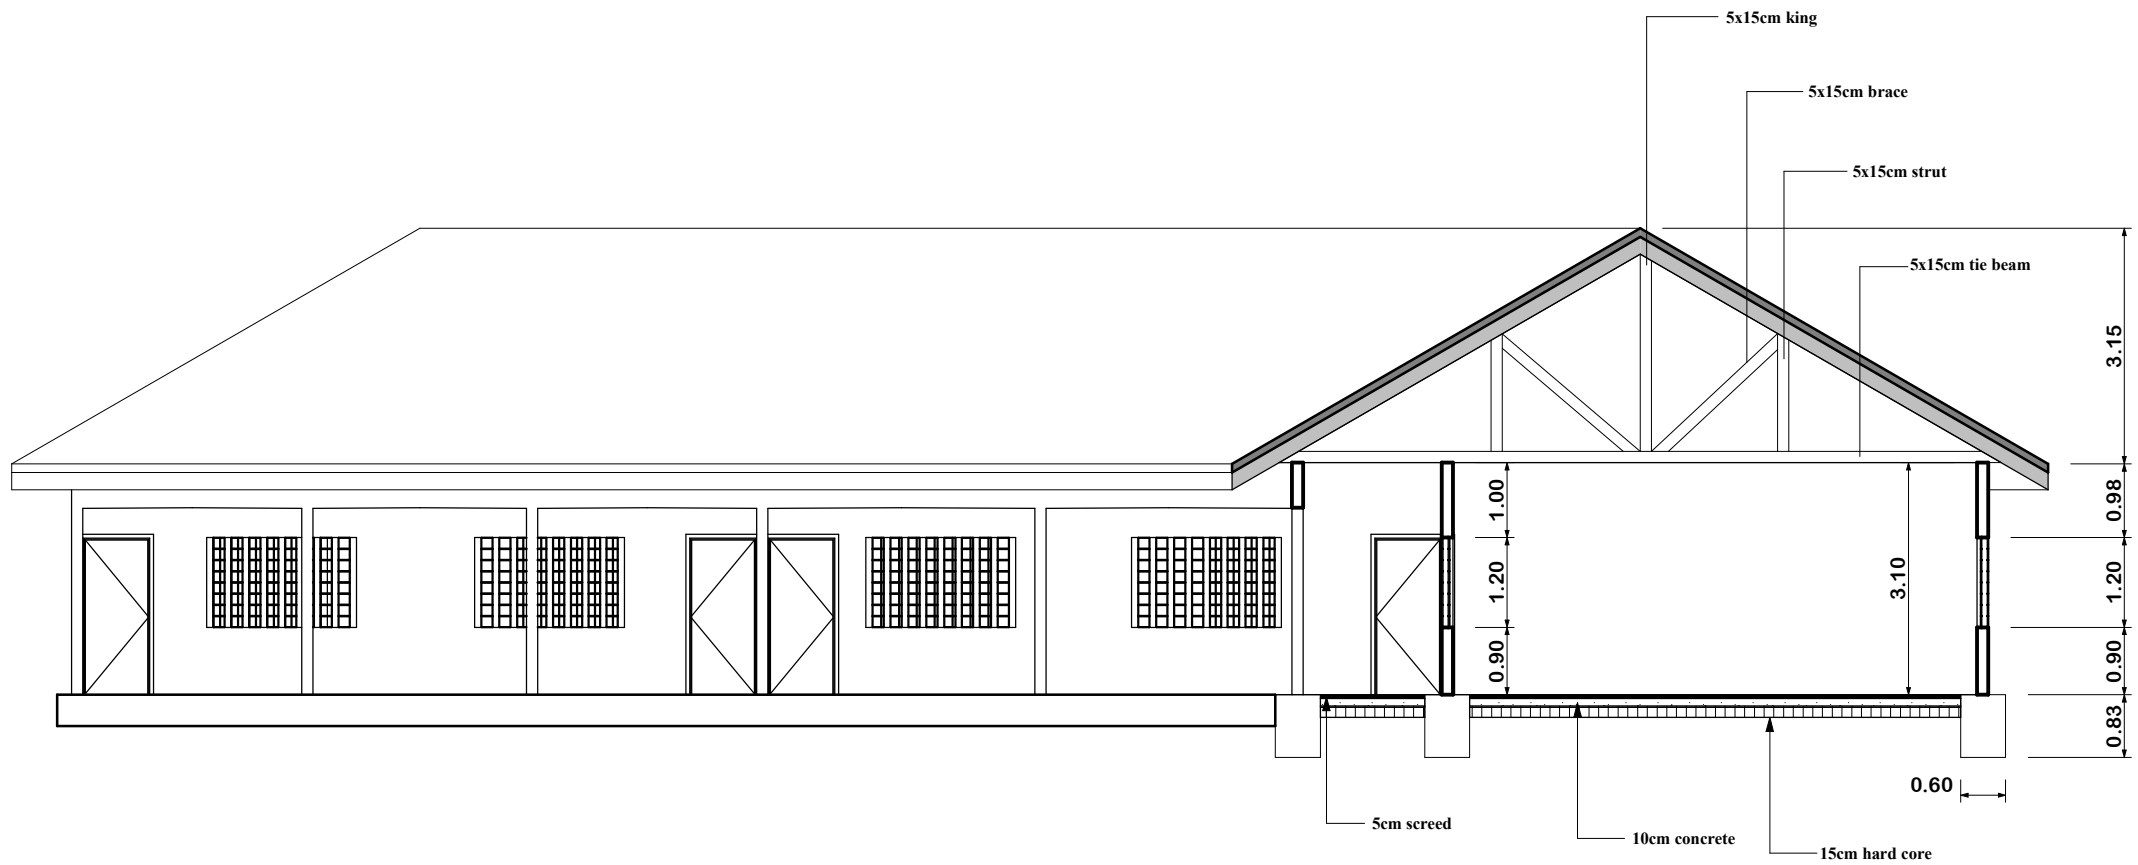

# SECTION A/A