


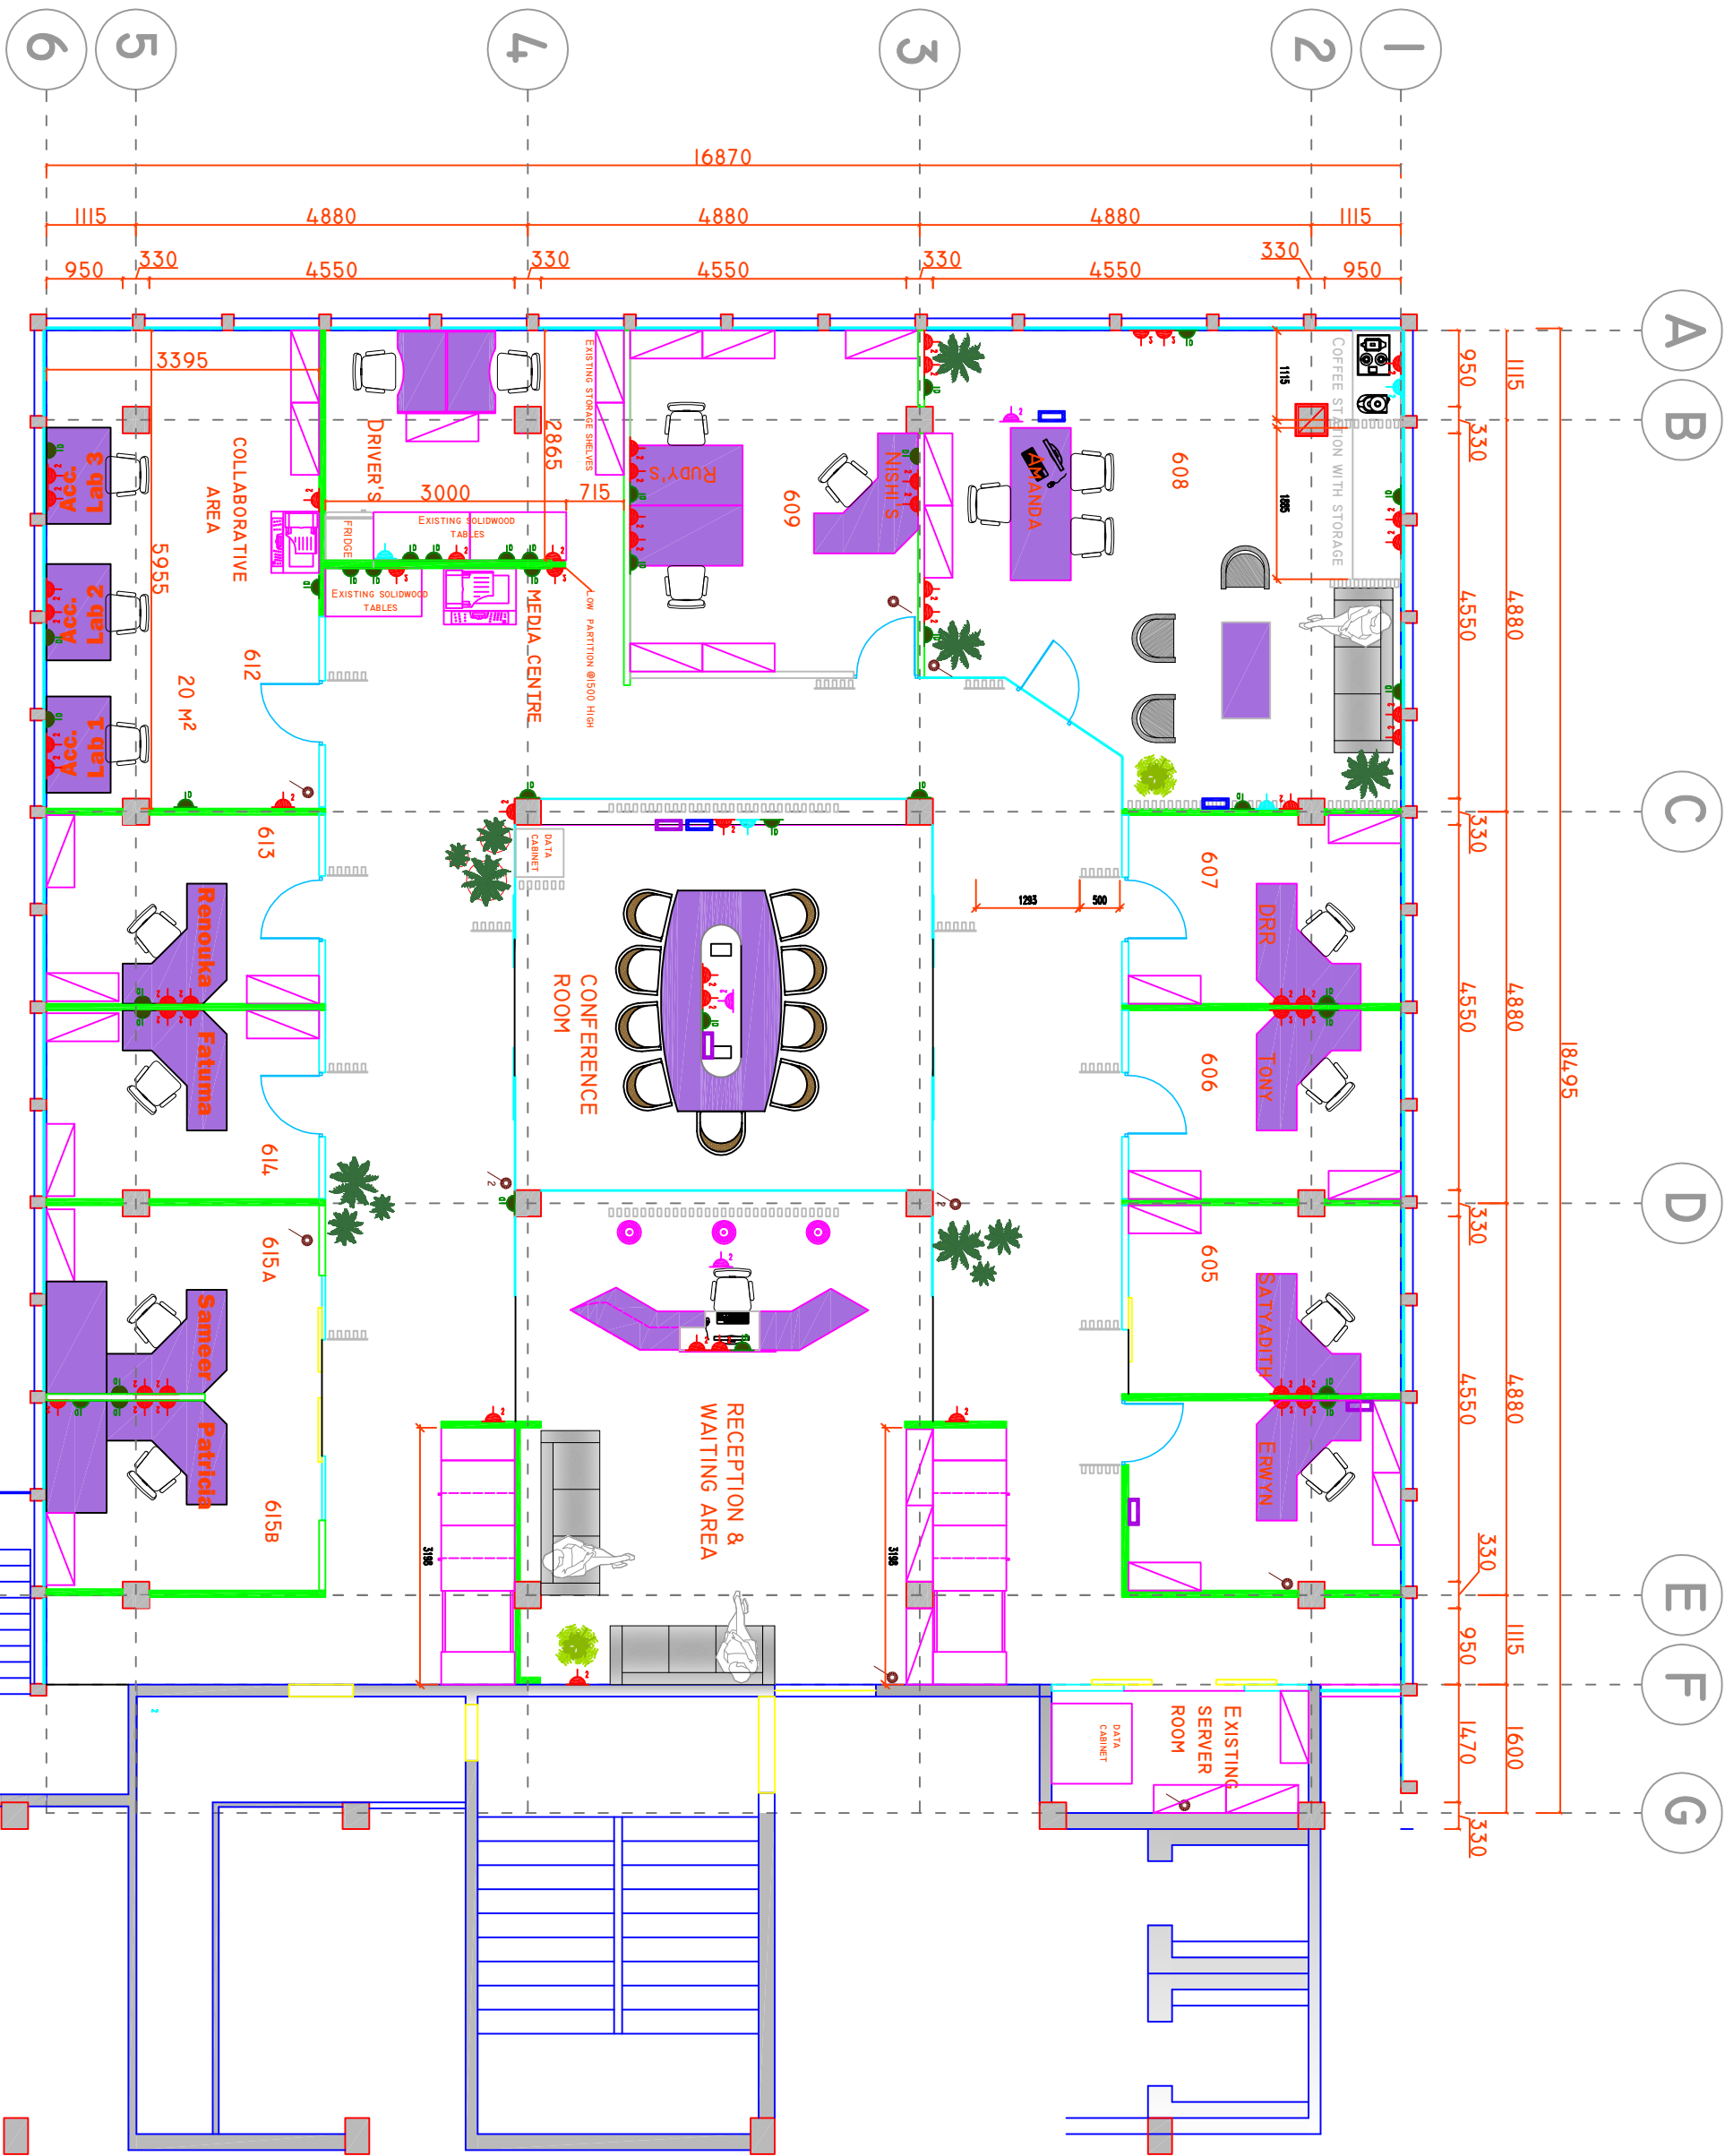

NOTES:

- DO NOT SCALE THE DRAWINGS
- DIMENSIONS ARE TO BE CHECK ON SITE PRIOR TO COMMENCEMENT OF WORKS
- ANY DISCREPANCIES SHOULD BE NOTIFIED TO THE DESIGNER
- ANY INQUIRY NEED TO BE ADDRESS TO THE DESIGNER

POWER POINT LEGEND

SYMBOL	DESCRIPTION	QTY
	UNIVERSAL DOUBLE SOCKET - 13A	52
	UNIVERSAL SOCKET - 16A	3
	UNIVERSAL FLOOR SOCKET	3
	SINGLE DATA POINT	26
	HDMI	4
	DIGITAL TV ACCESS	3
	1 WAY SWITCH 1300mm FFL	18
	2 WAY SWITCH 1300mm FFL	2

Derek Wan

22, AVENUE ROBERT REY, ROCHES BRUNES
E MAIL: DWAN7683@GMAIL.COM
MOBILE: 5252 9946

CLIENT:

UNITED NATION DEVELOPMENT
PROGRAM

PROJECT:

UPGRADING OF 6TH FLOOR OF
UNDP OFFICE IN PORT LOUIS

DRAWING TITLE:

PROPOSED SOCKET LAYOUT PLAN

DRAWING REF:

UNDP/PELP/2021/04_E

DATE:

25/02/2021

SCALE:

1 : 100

DRAWN BY:

D.WAN

CHECK BY: