



Objekti : QENDER MULTIFUNKSIONALE PER PERSONAT NE NEVOJE
Vendndodhja : Bllisht, Devoll
TETOR 2020


PROJEKTI KONSTRUKTIV

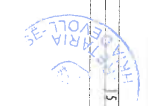

PERFACI TOTALI: 400 m²

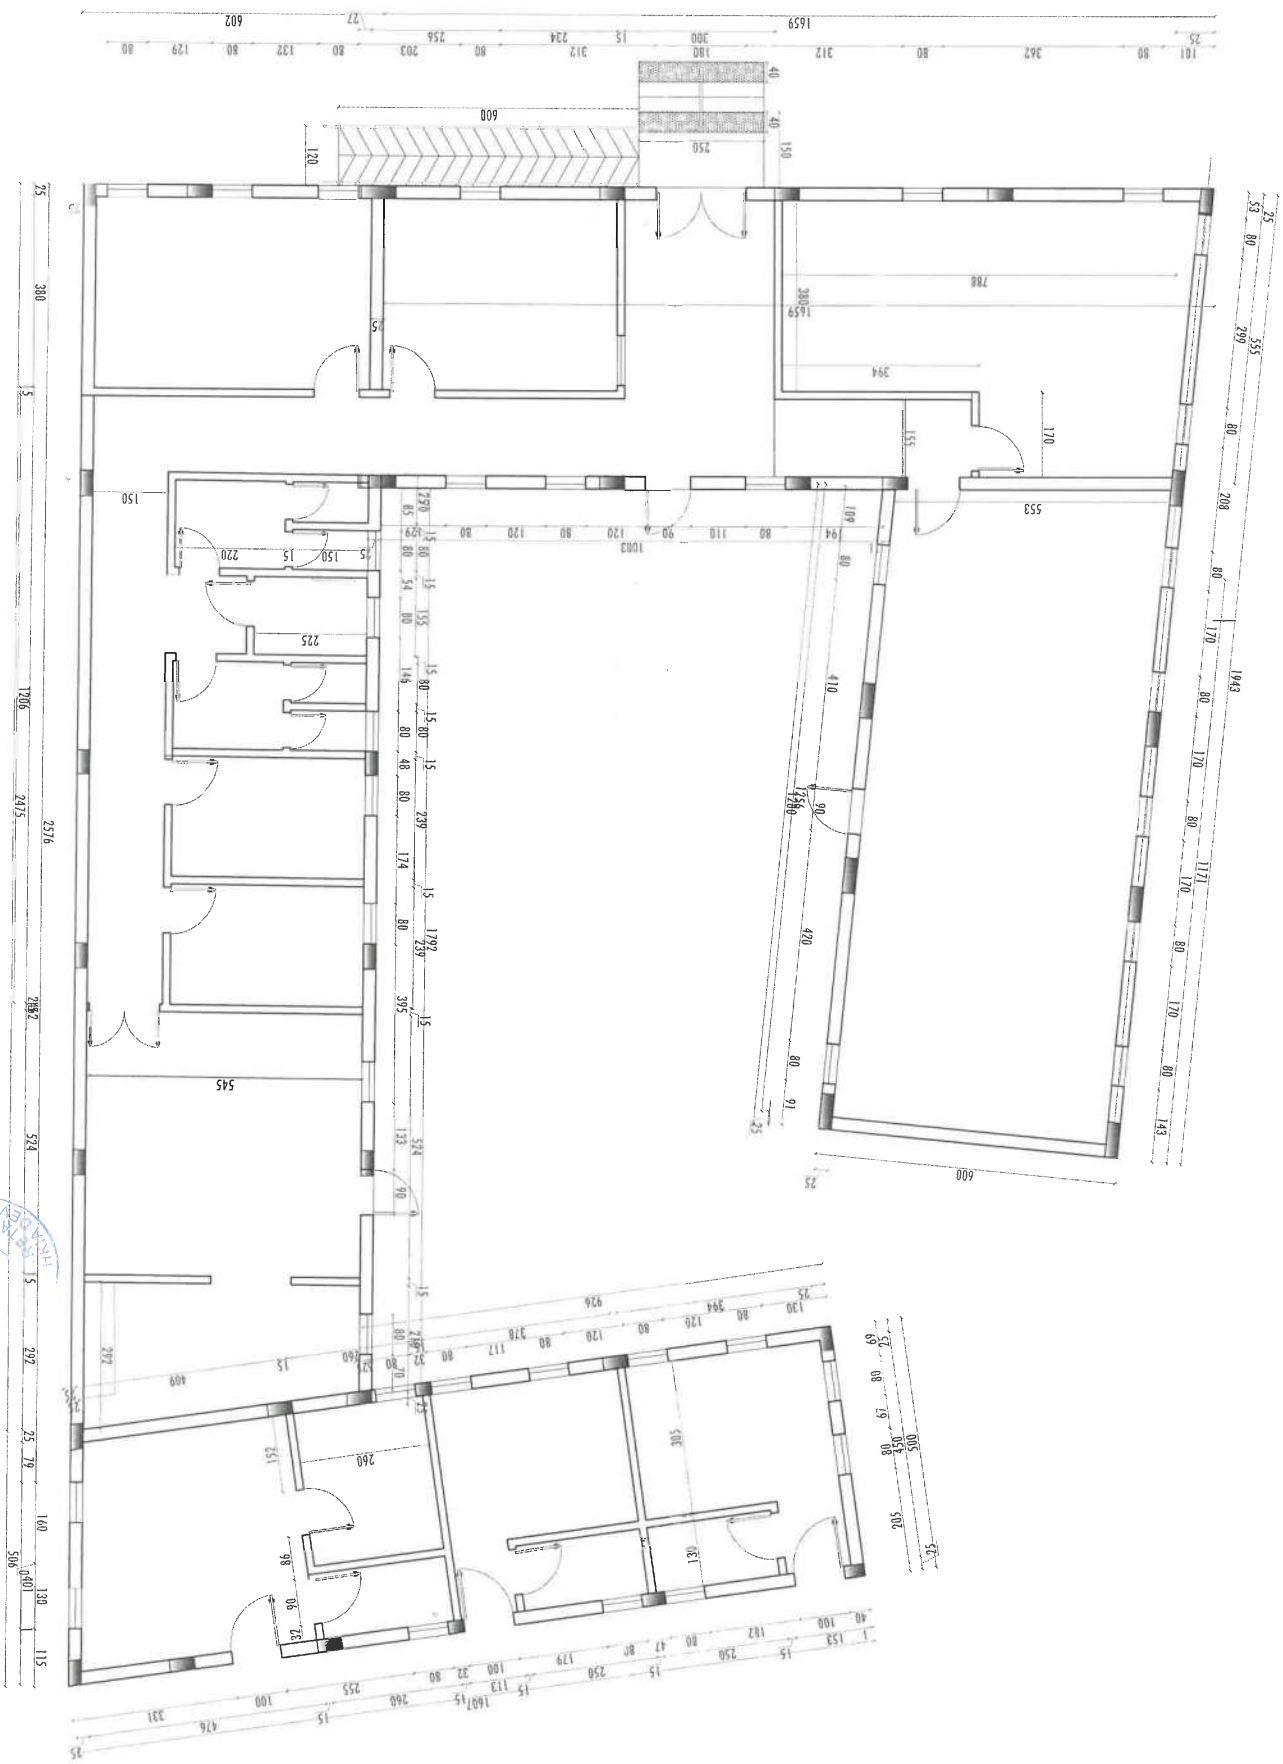

PERFAE TOTALE: 400 m²

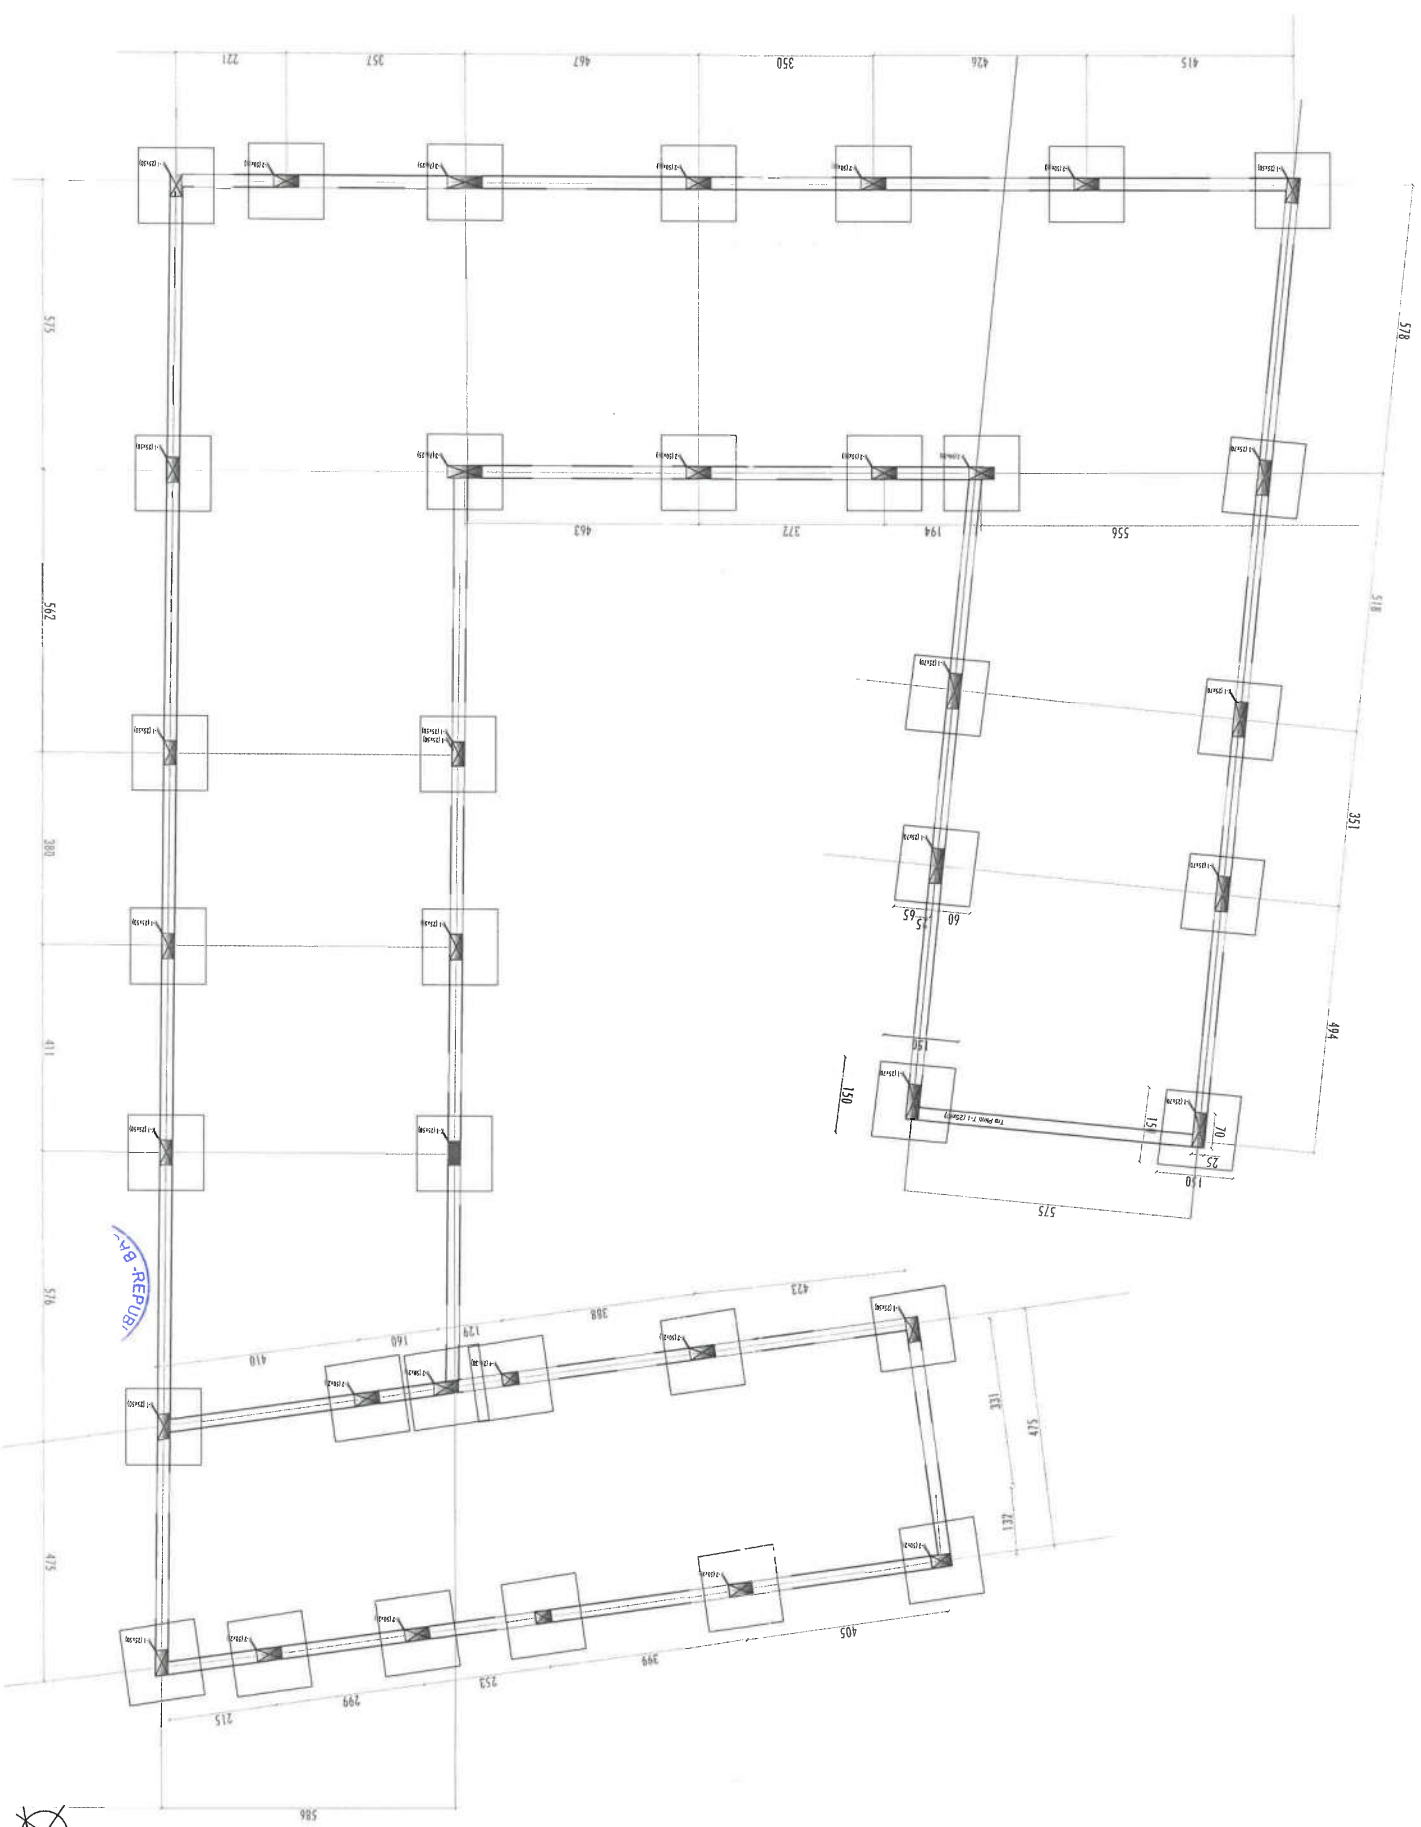


ROJEKTI KONSTRUKTIV	EMERTIMI:	OBJEKTI:	POROSITËS:	ADRESA:	PROJEKTUES:	SPAHO	K 02
PLAN I THEMELI	NE NEVOJE	QENDER MULTIFUNKSIONALE PER PERSONAT	BASHKIA DEVOLL	BILISHT, DEVOLL	ING. TATJAN	SH. 1/100	NR.FLETËS:




PERFACE TOTALE: 400 m²




ROJETTI: ROJETTI KONSTRUKTIV	EMERTIMI: PLANI I TRAREVE TE	OBJEKTI: QENDER MULTIFUNKSIONALE PER PERSONAT NE NEVOJE	POROSITËS: BASHKIA DEVOLL	ADRESA: BILISHT, DEVOLL	PROJEKTUES: SPAHO ING. TATJAN	NR.FLETES: K 03
------------------------------	------------------------------	---	---------------------------	-------------------------	-------------------------------	-----------------

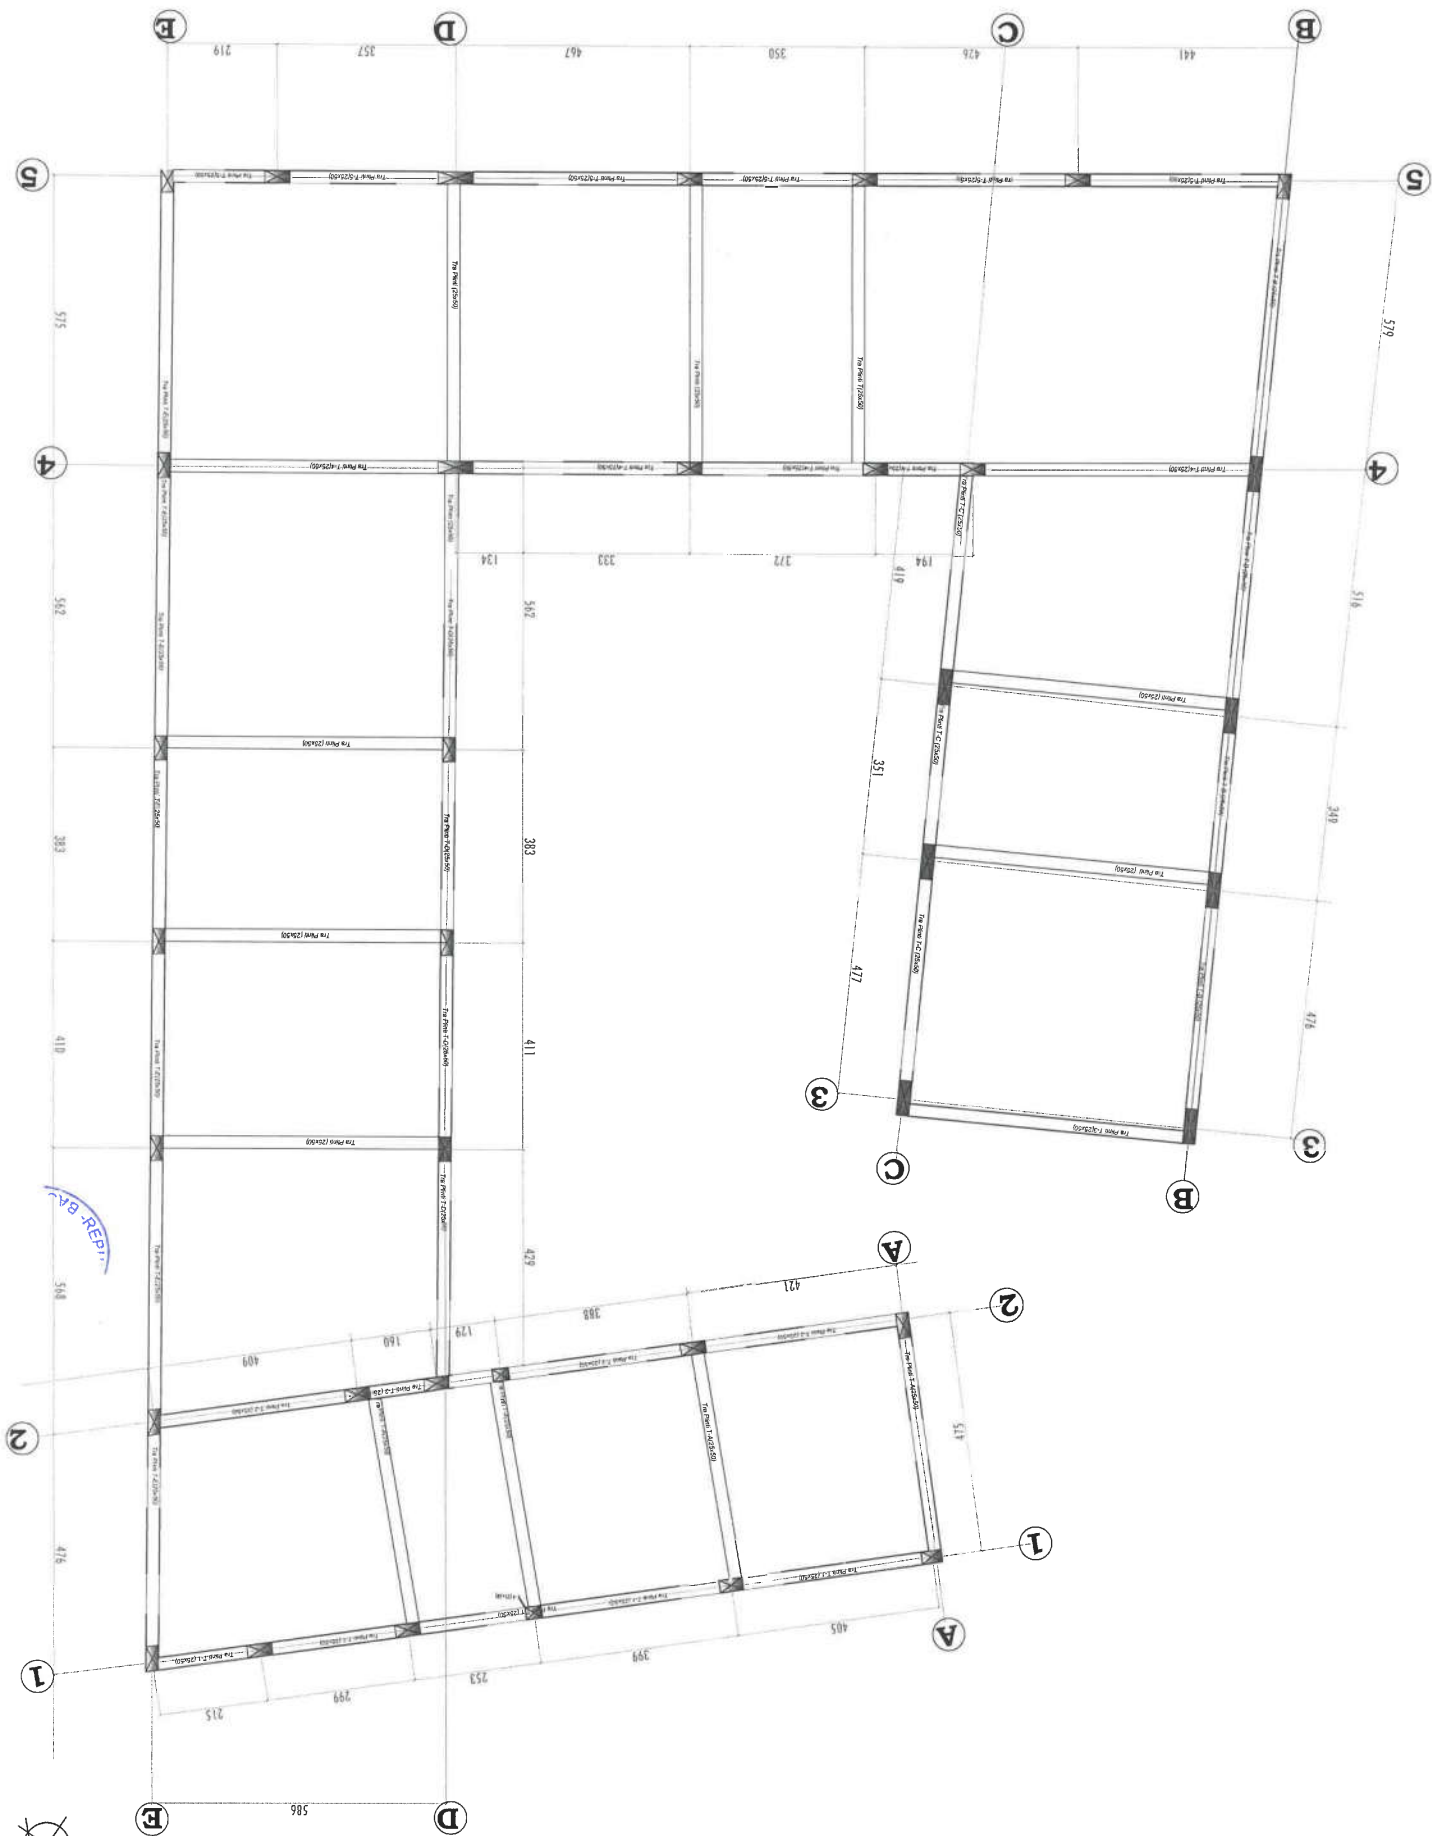


ROJEKTI: ROJEKTI KONSTRUKTIV	EMERTIMI: PLAN I TRAREVE	OBJEKTI: QENDER MULTIFUNKSIONALE PER PERSONAT NE NEVOJE	POROSITËS: BASHKIA DEVOËLL	ADRESA: BILISHT, DEVOËLL	PROJEKTUES: SPAHO ING. TATJAN	K 04 NR.FLETËS:
------------------------------	--------------------------	---	----------------------------	--------------------------	-------------------------------	-----------------

IPERFAQE TOTALE: 400 m²

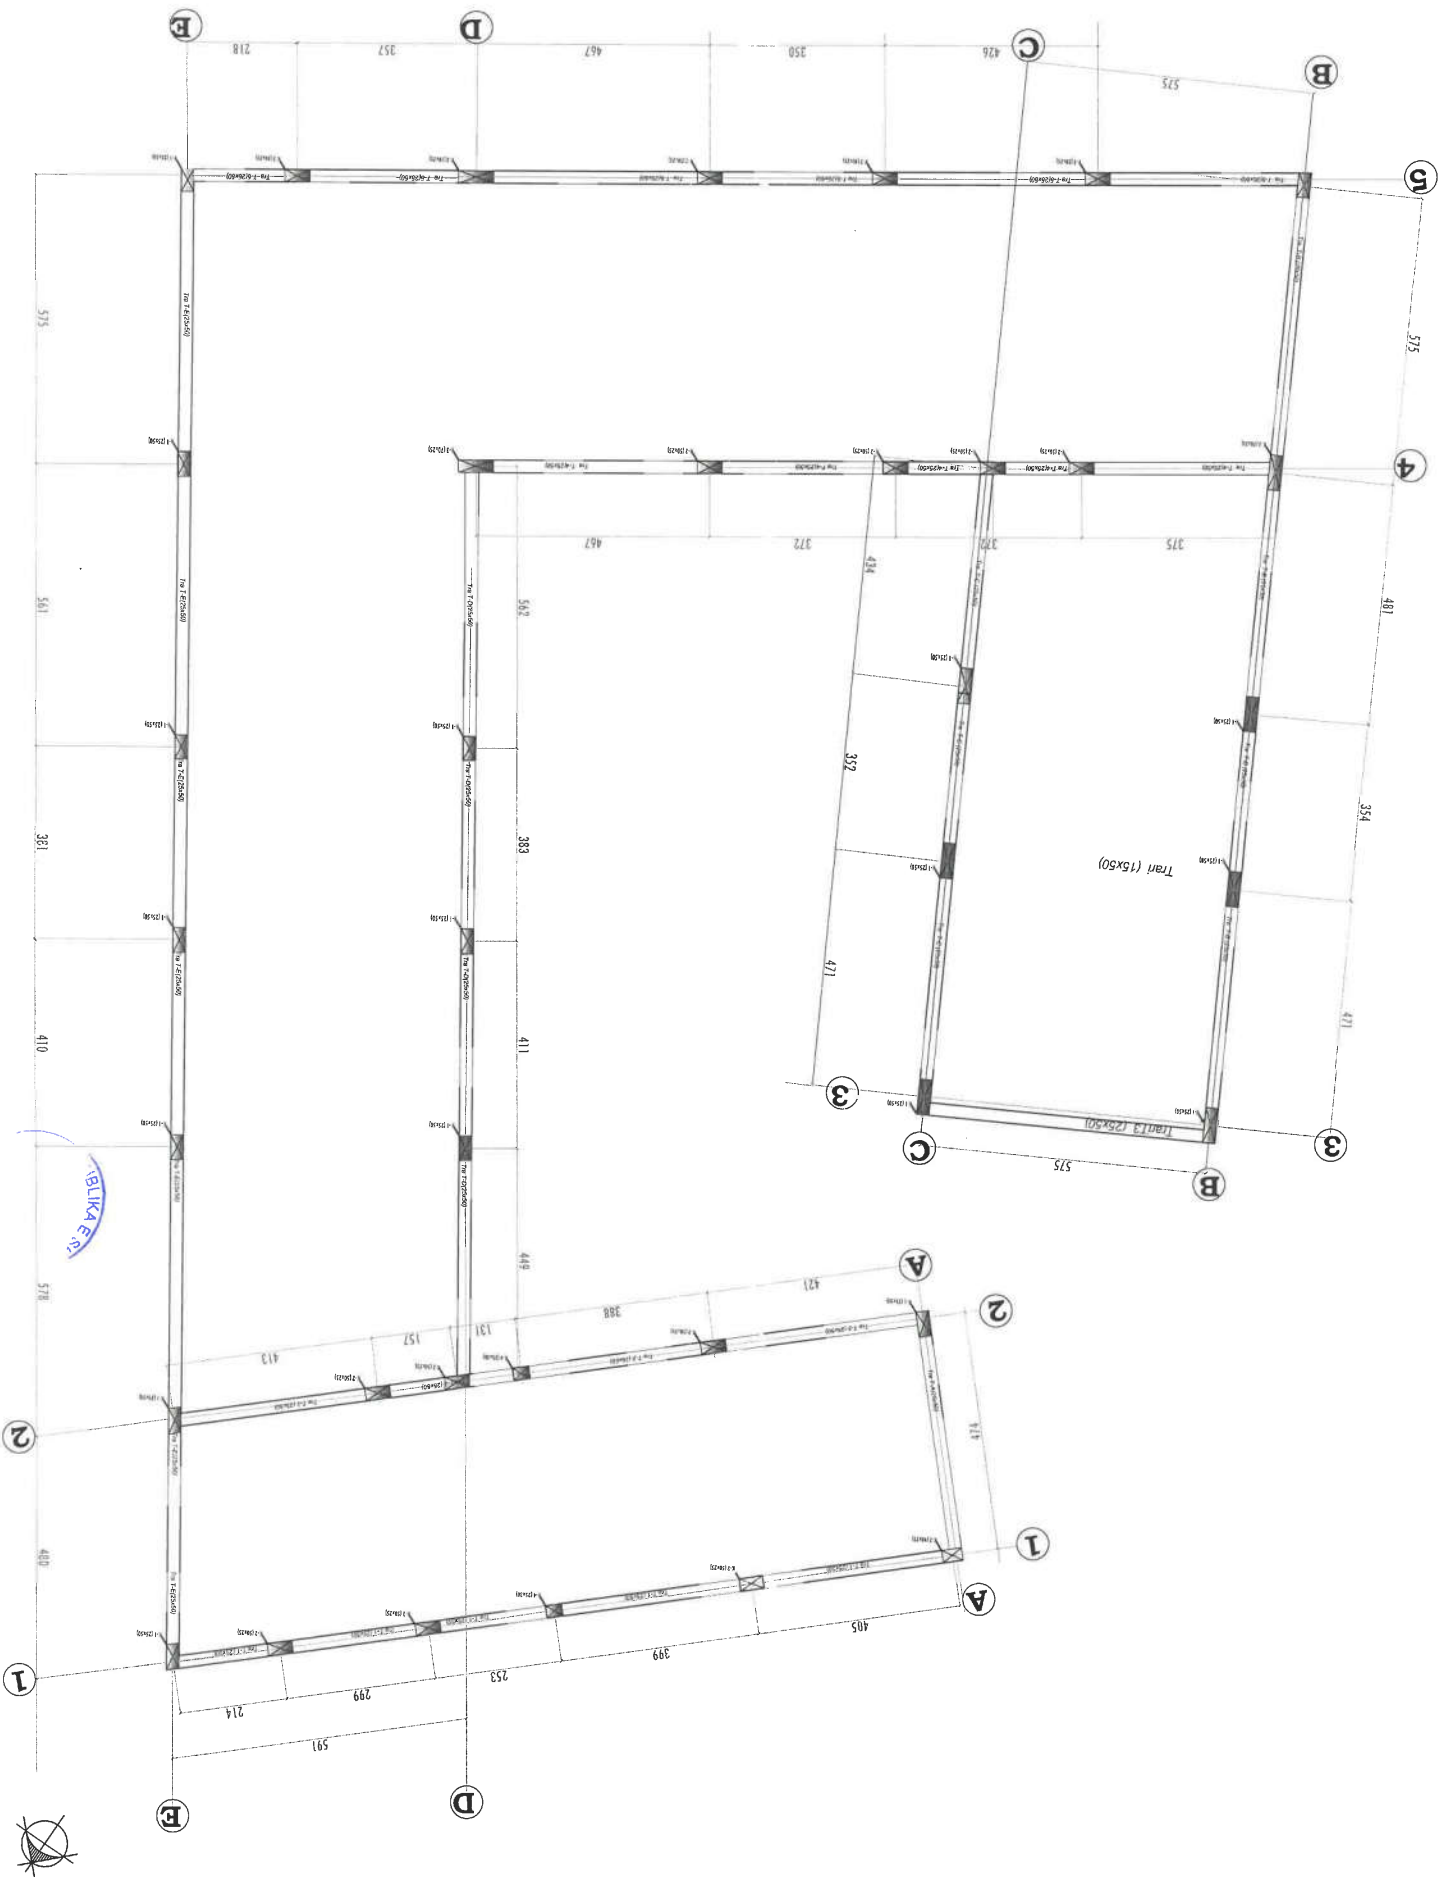


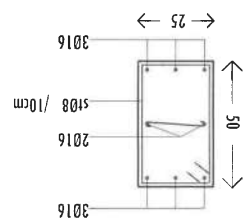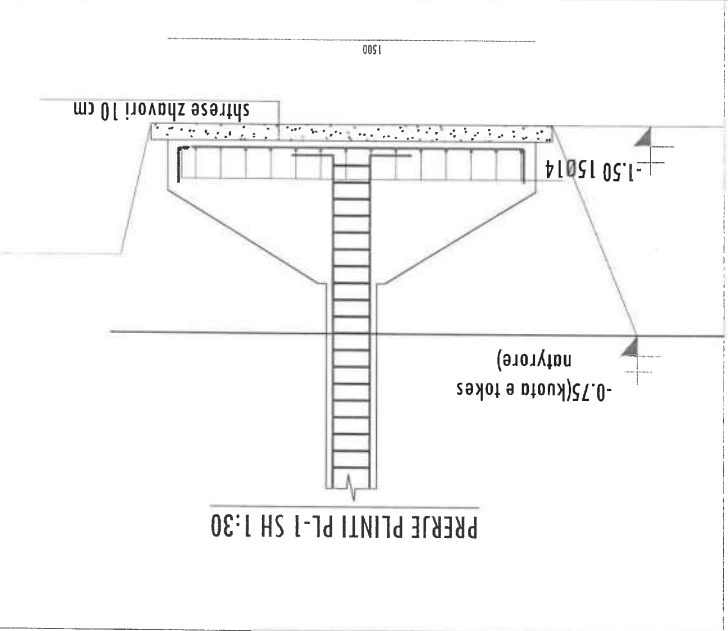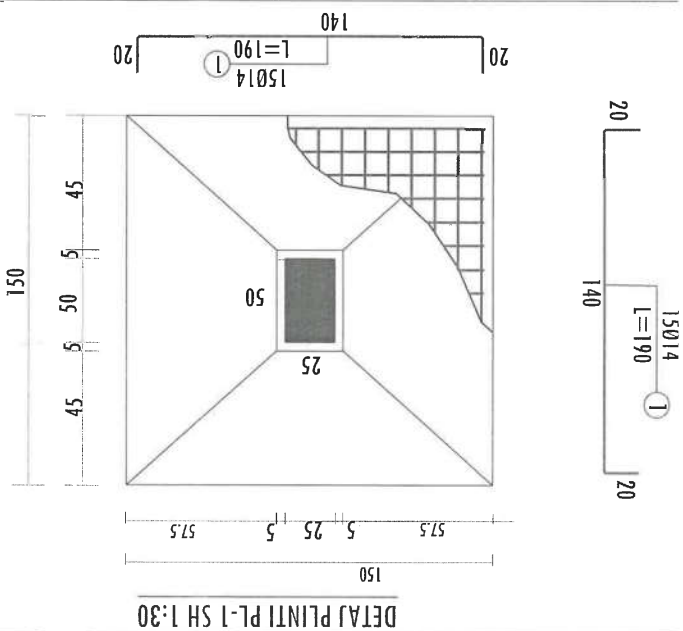


Preija 3-3

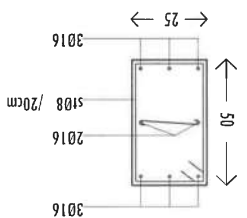



Preġa 2-2

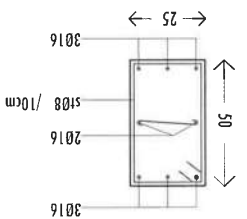



Prejda 1-1

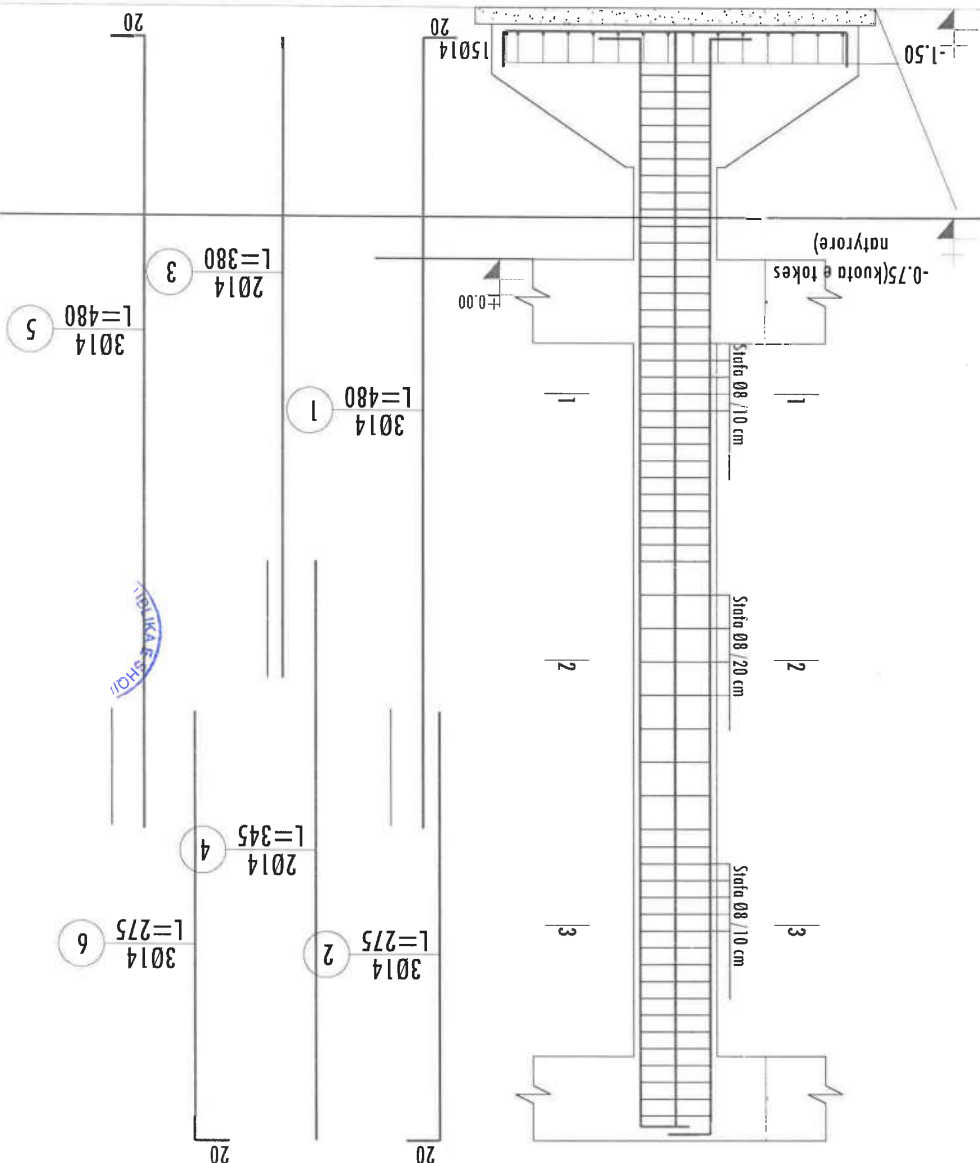

ARMIMI I KOLONES K-1 (25x50)

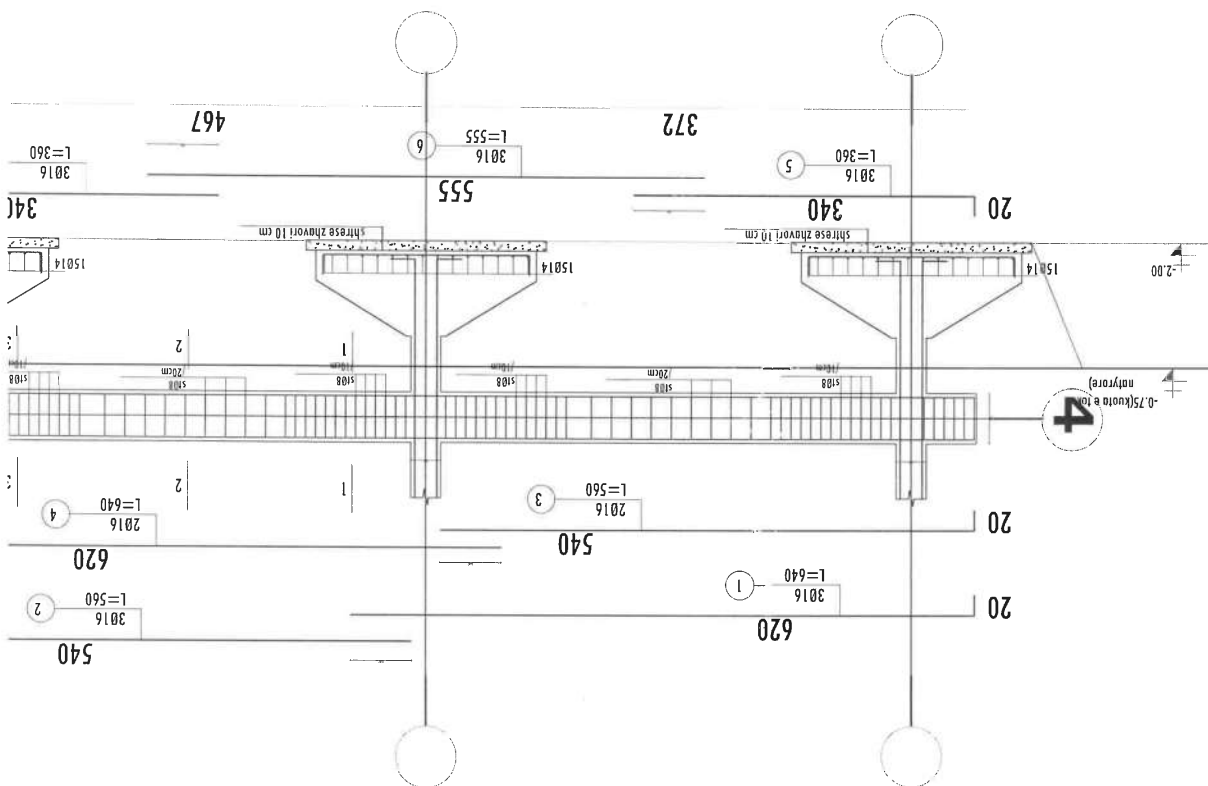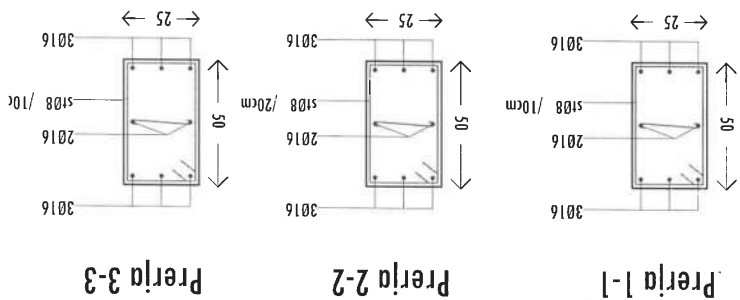


Armimi i TRA PLINTI T-4(25x

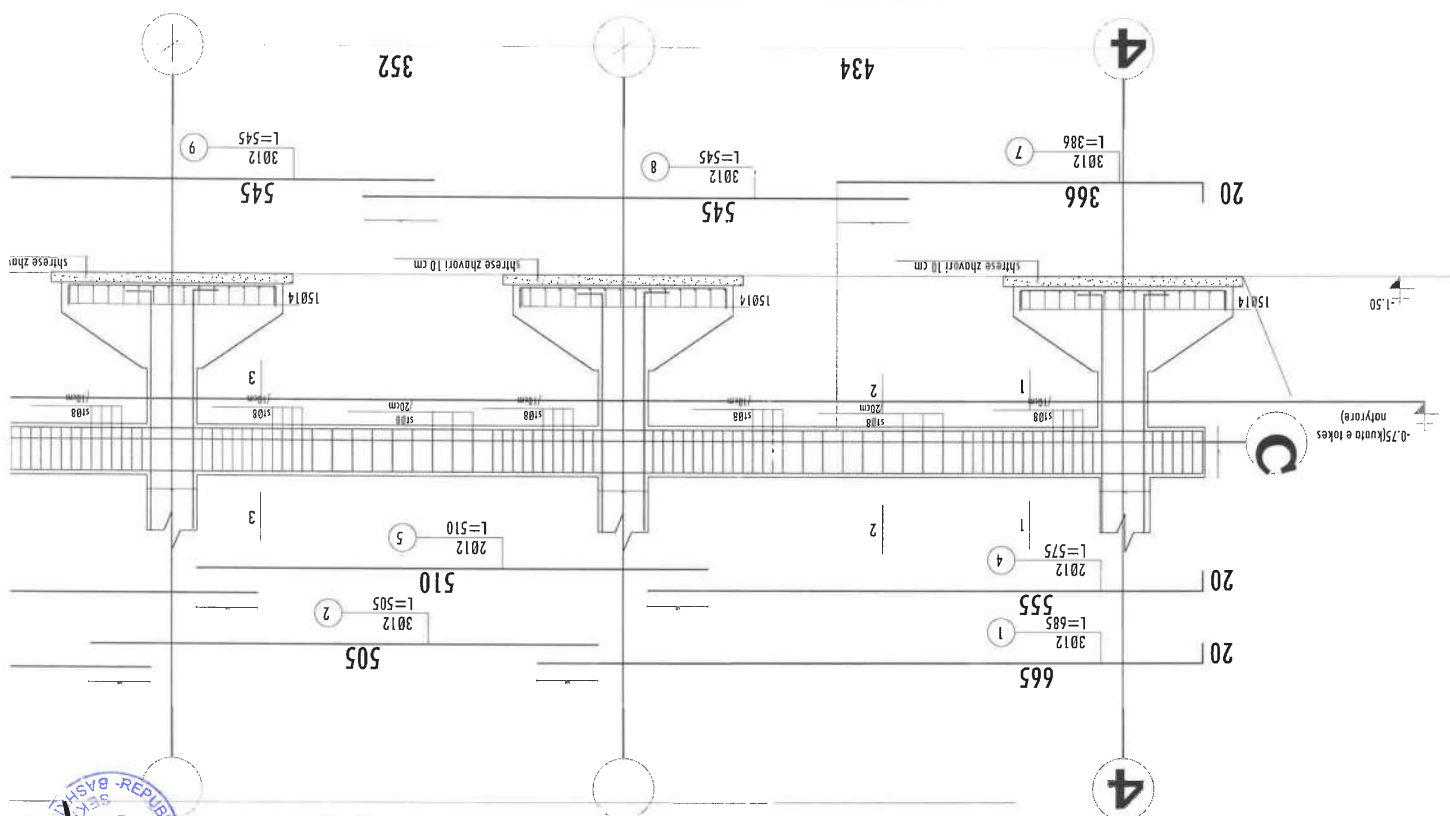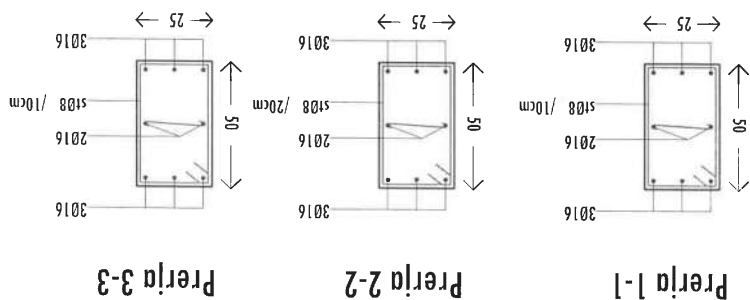


Armimii! TRAUT PLINTIT TC (2)


Armimi i TRAUT PLINTIT T3 (30

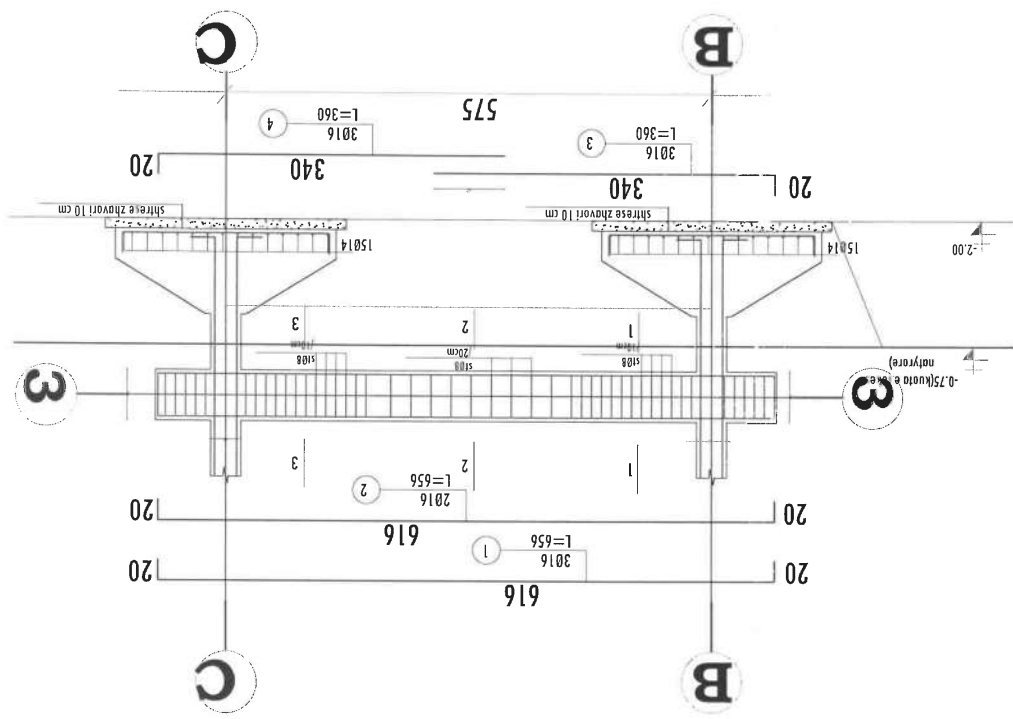


Prejia 1-1

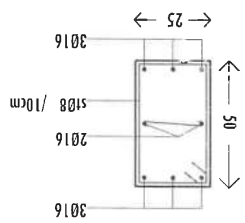


Prejia 2-2

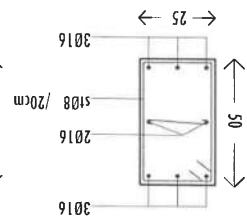

Prejia 3-3

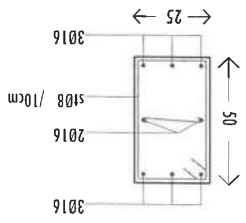


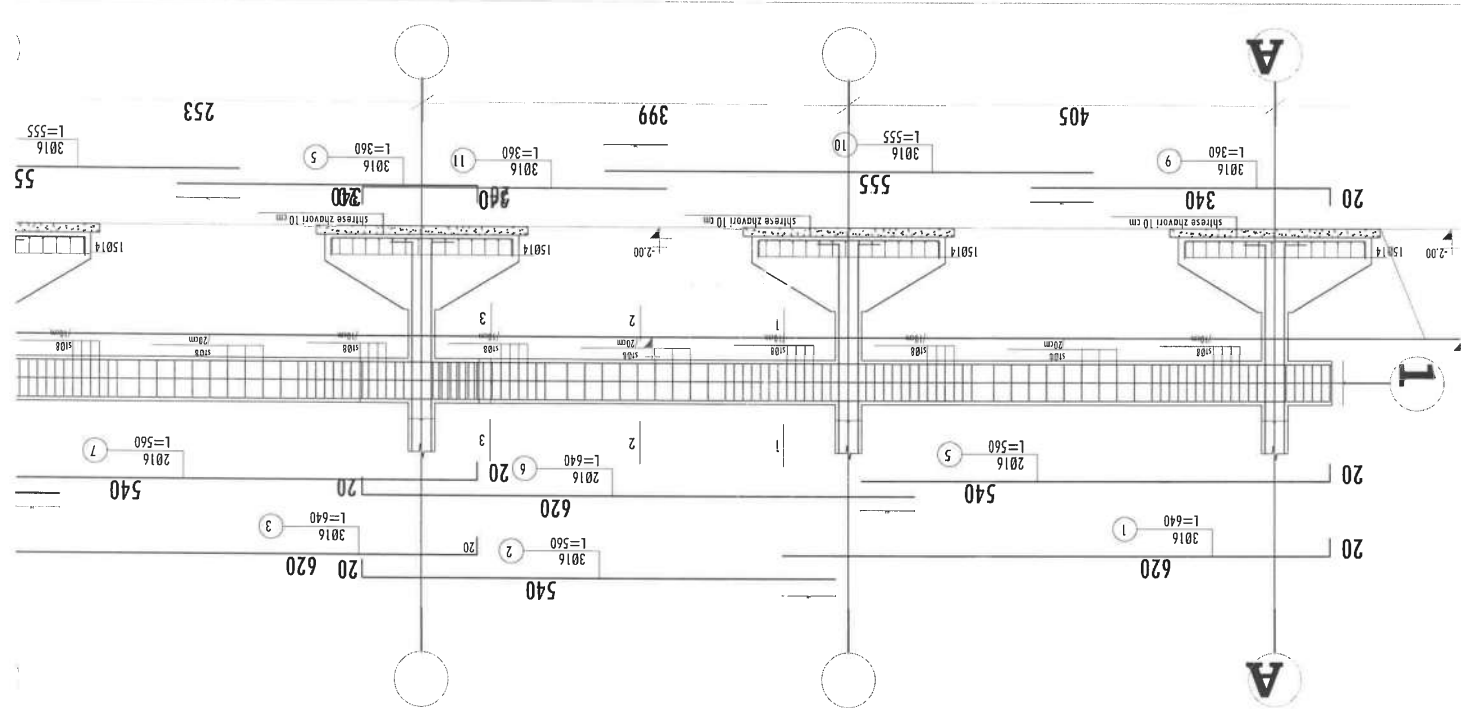

Preja 1-1


Preja 2-2

Preja 3-3

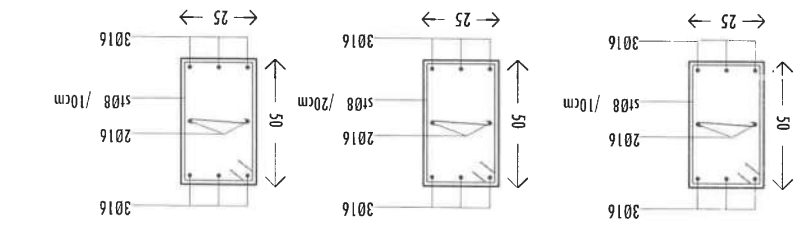

Armimi i TRAUT PLINITIT T1 (25X50)




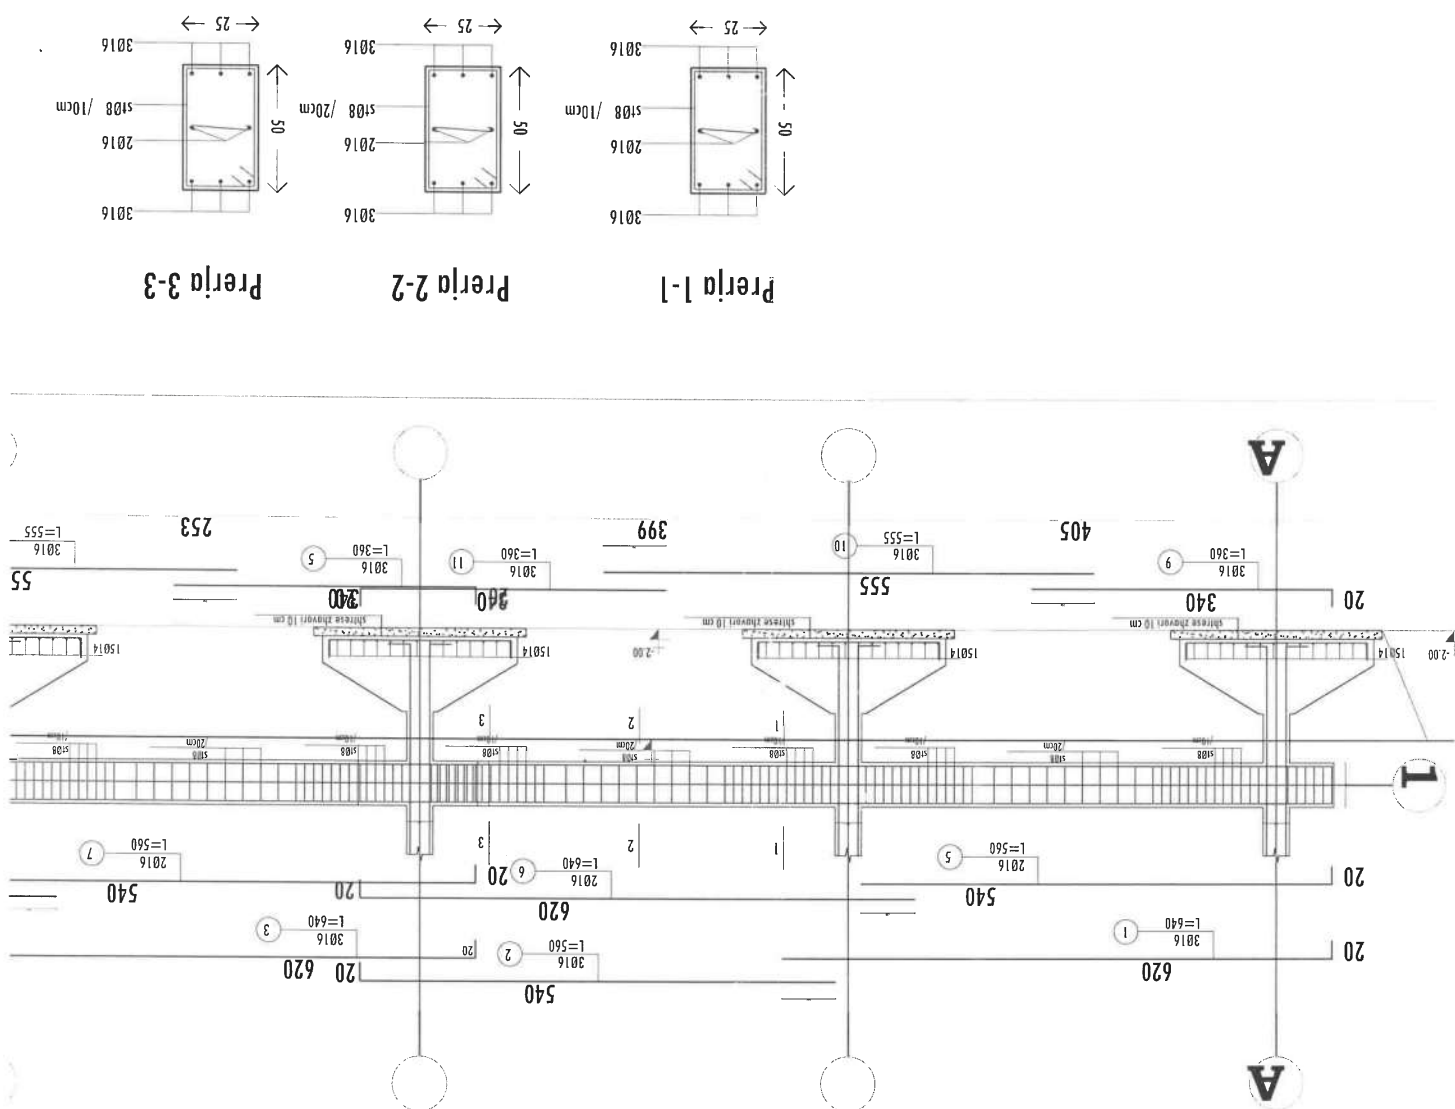

Armim!! TRAUT PLINTIT T2(25X5

REPUBLIKA E


Handwritten signature

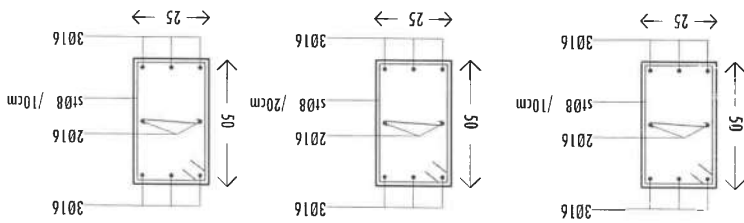

Preia 3-3



Preia 2-2



Preia 1-1

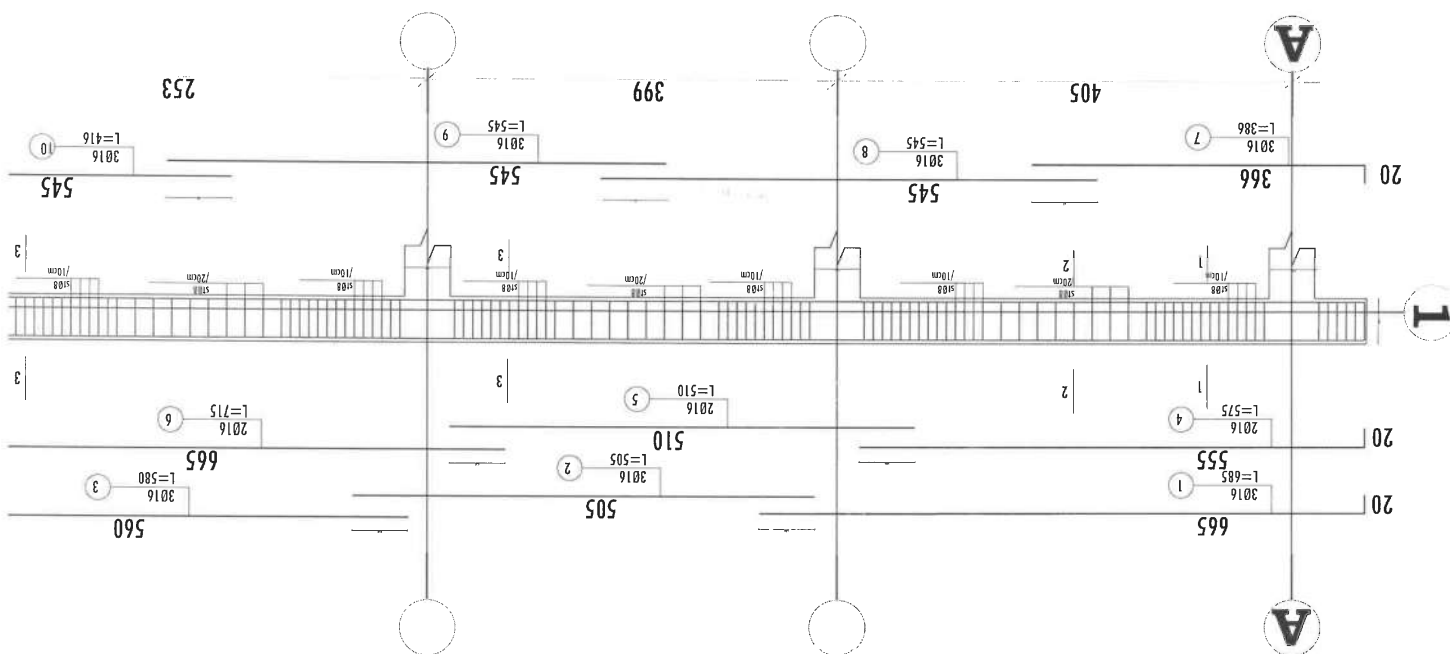

ARMIRI! TRAUT 1 (25X50)



Handwritten signature

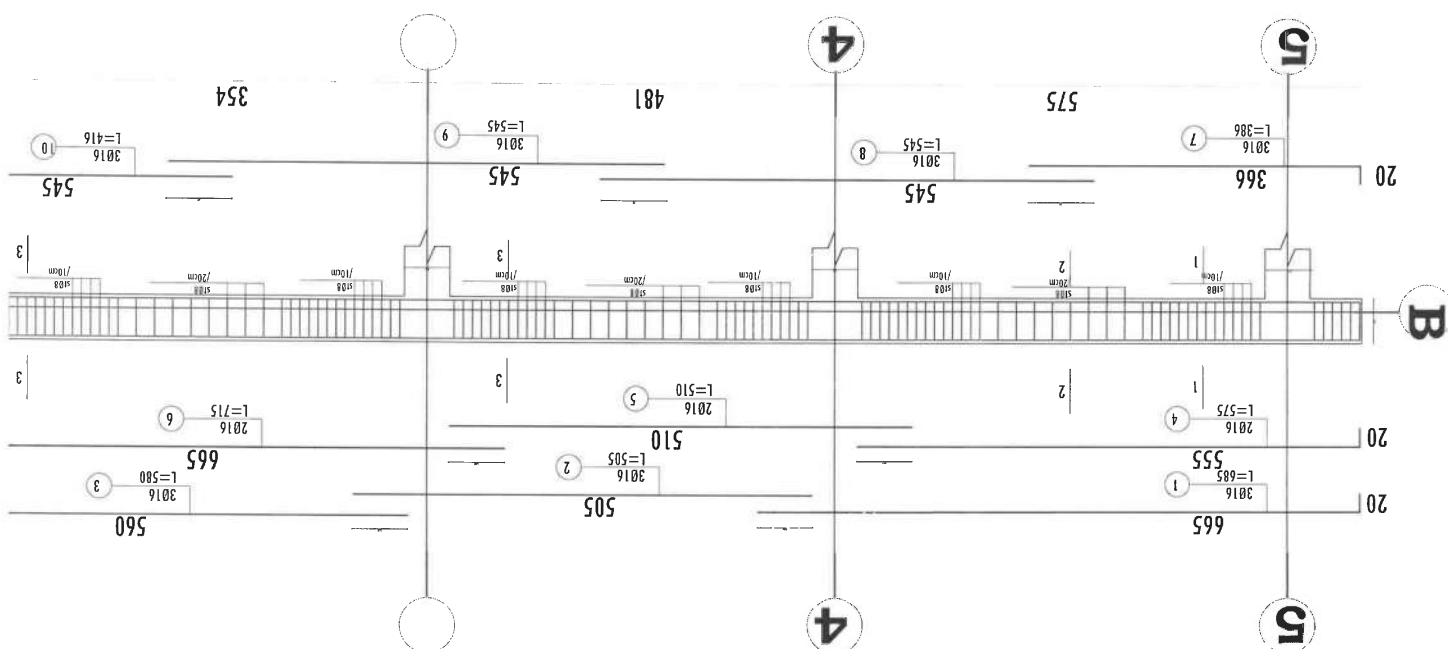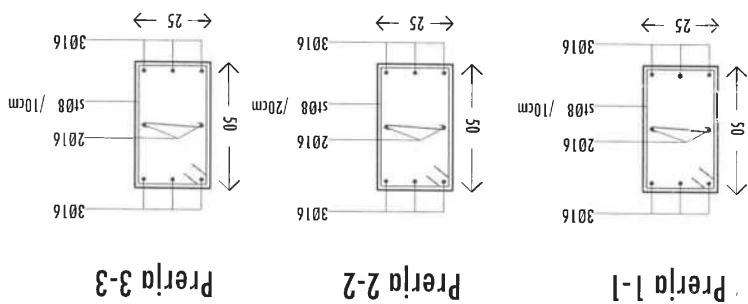


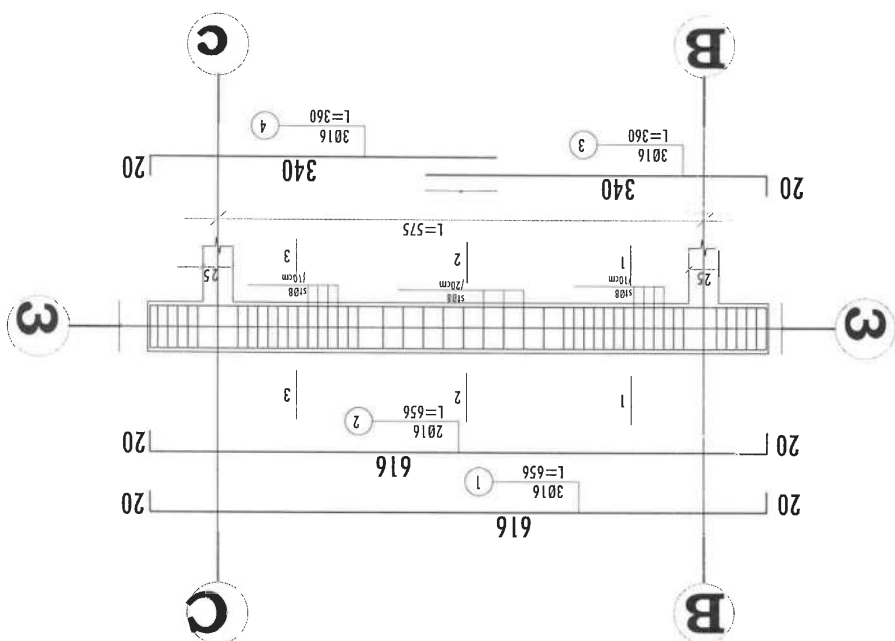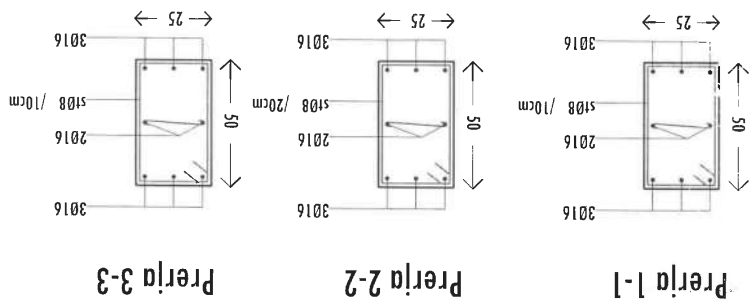

Armimi i TRAUT T3 (30X50)



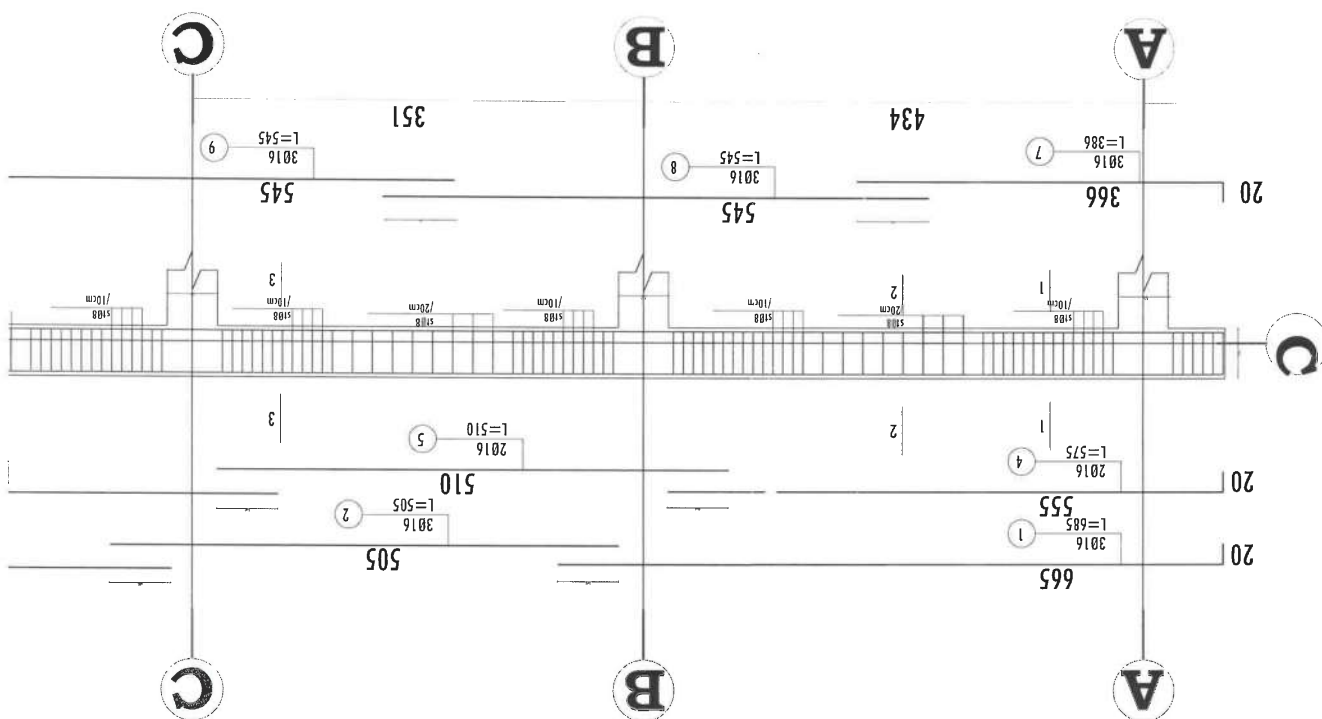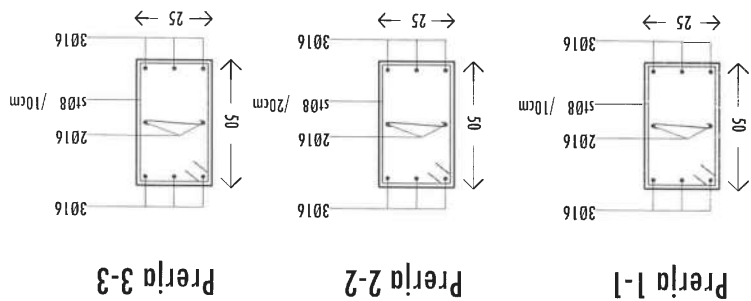


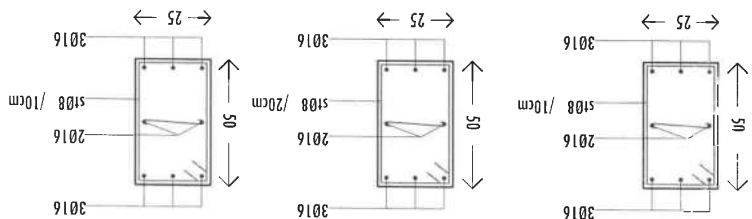

Preja 3-3

Preja 2-2

Preja 1-1

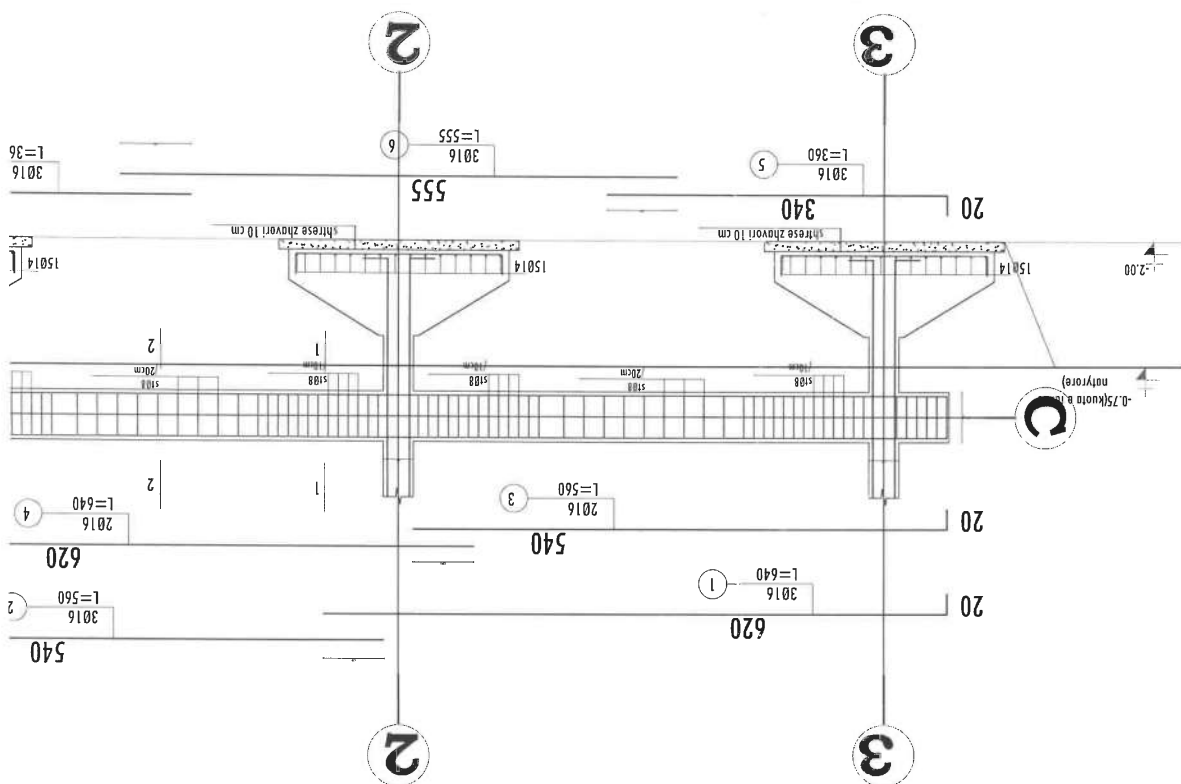

Armimi i TRA PLINTI T-4(30



PROJEKTI KONSTRUKTIV




EMËRTIMI:
ARMIM I MURIT RRETHUES

OBJEKTI:

QENDER MULTIFUNKSIONALE PER PERSONAT NE NEVOJE

POROSITËS:
BASHKIA DEVOËLL

B
A

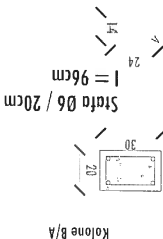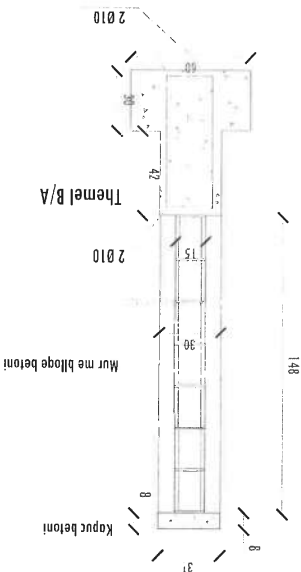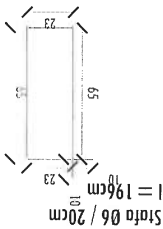

148

