



Logo of Catholic

**PROPOSED CONSTRUCTION OF ST JOSEPH NURSERY AND
PRIMARY SCHOOL MANKON (RPNW002_SJNPSM2021)
BAMENDA II SUB DIVISION**


MODIFICATIONS

Date	4 th January 2021
SCALE	1:50,1:250, 1:10000


PLAN

FOUNDATION
GROUND FLOOR
FIRST FLOOR
ROOF PLAN
ELEVATIONS

COUNCIL	URBAN DEVELOPMENT
HEALTH	CITY MAYOR

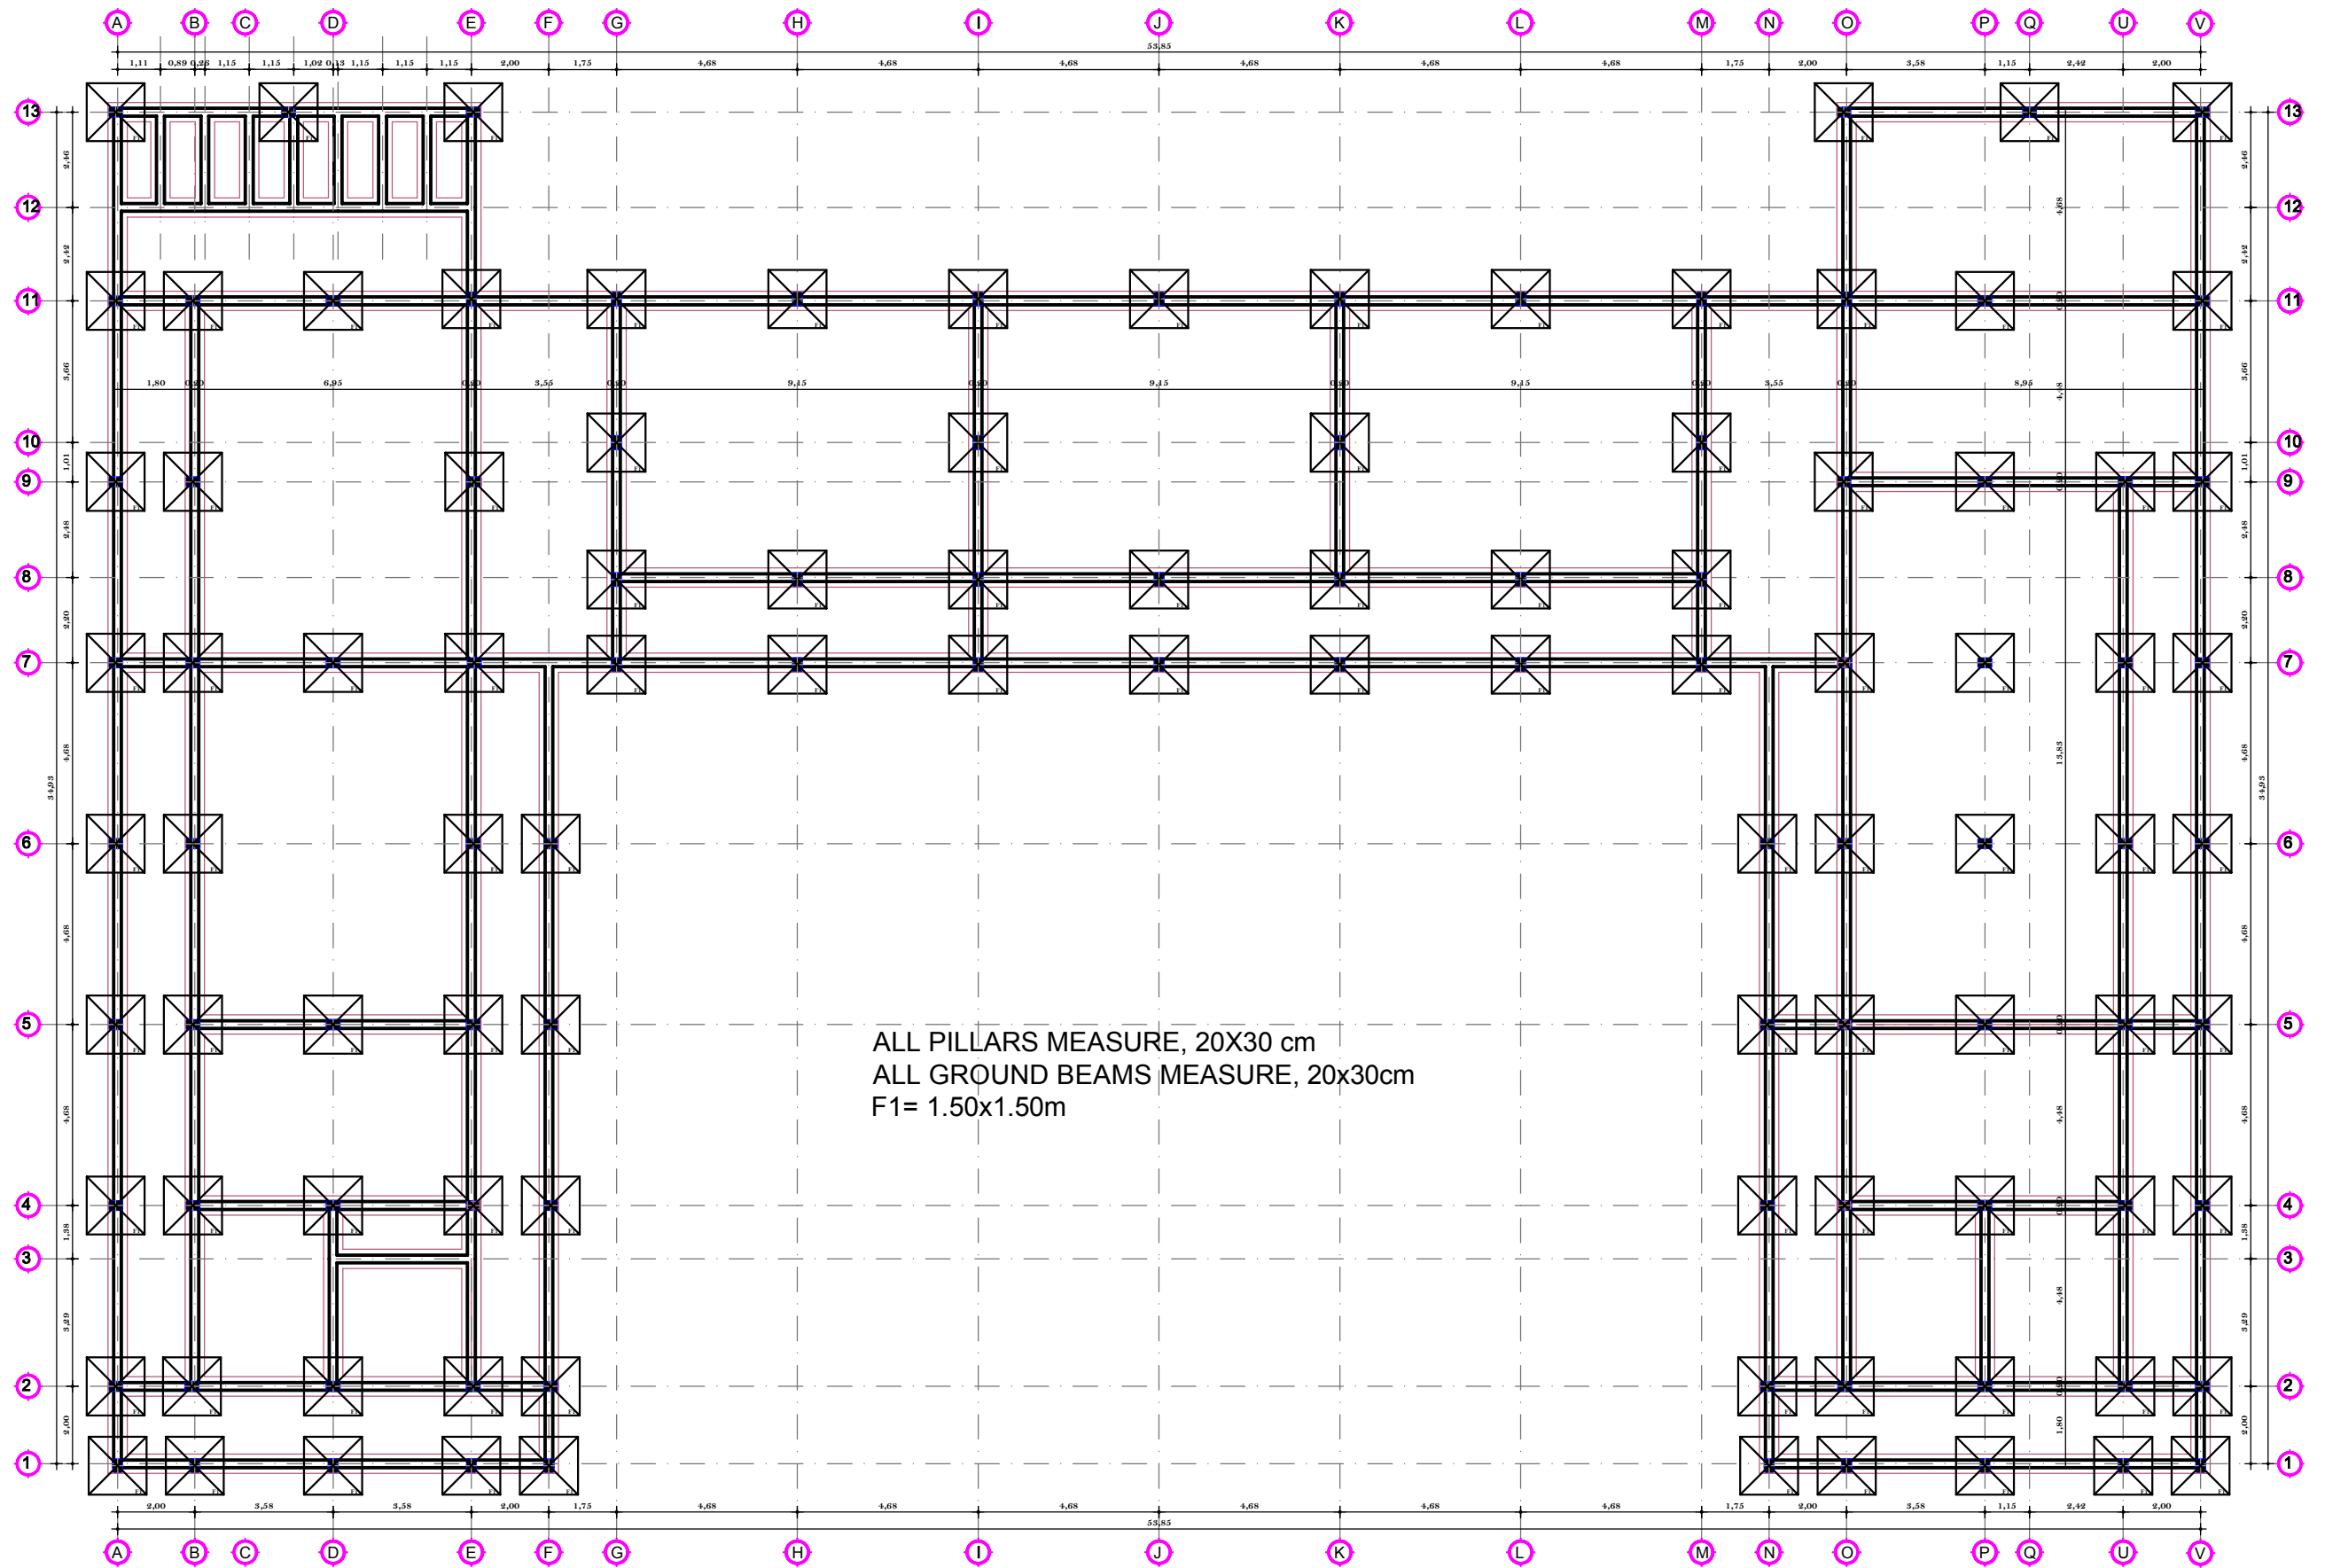


FOUNDATION PLAN

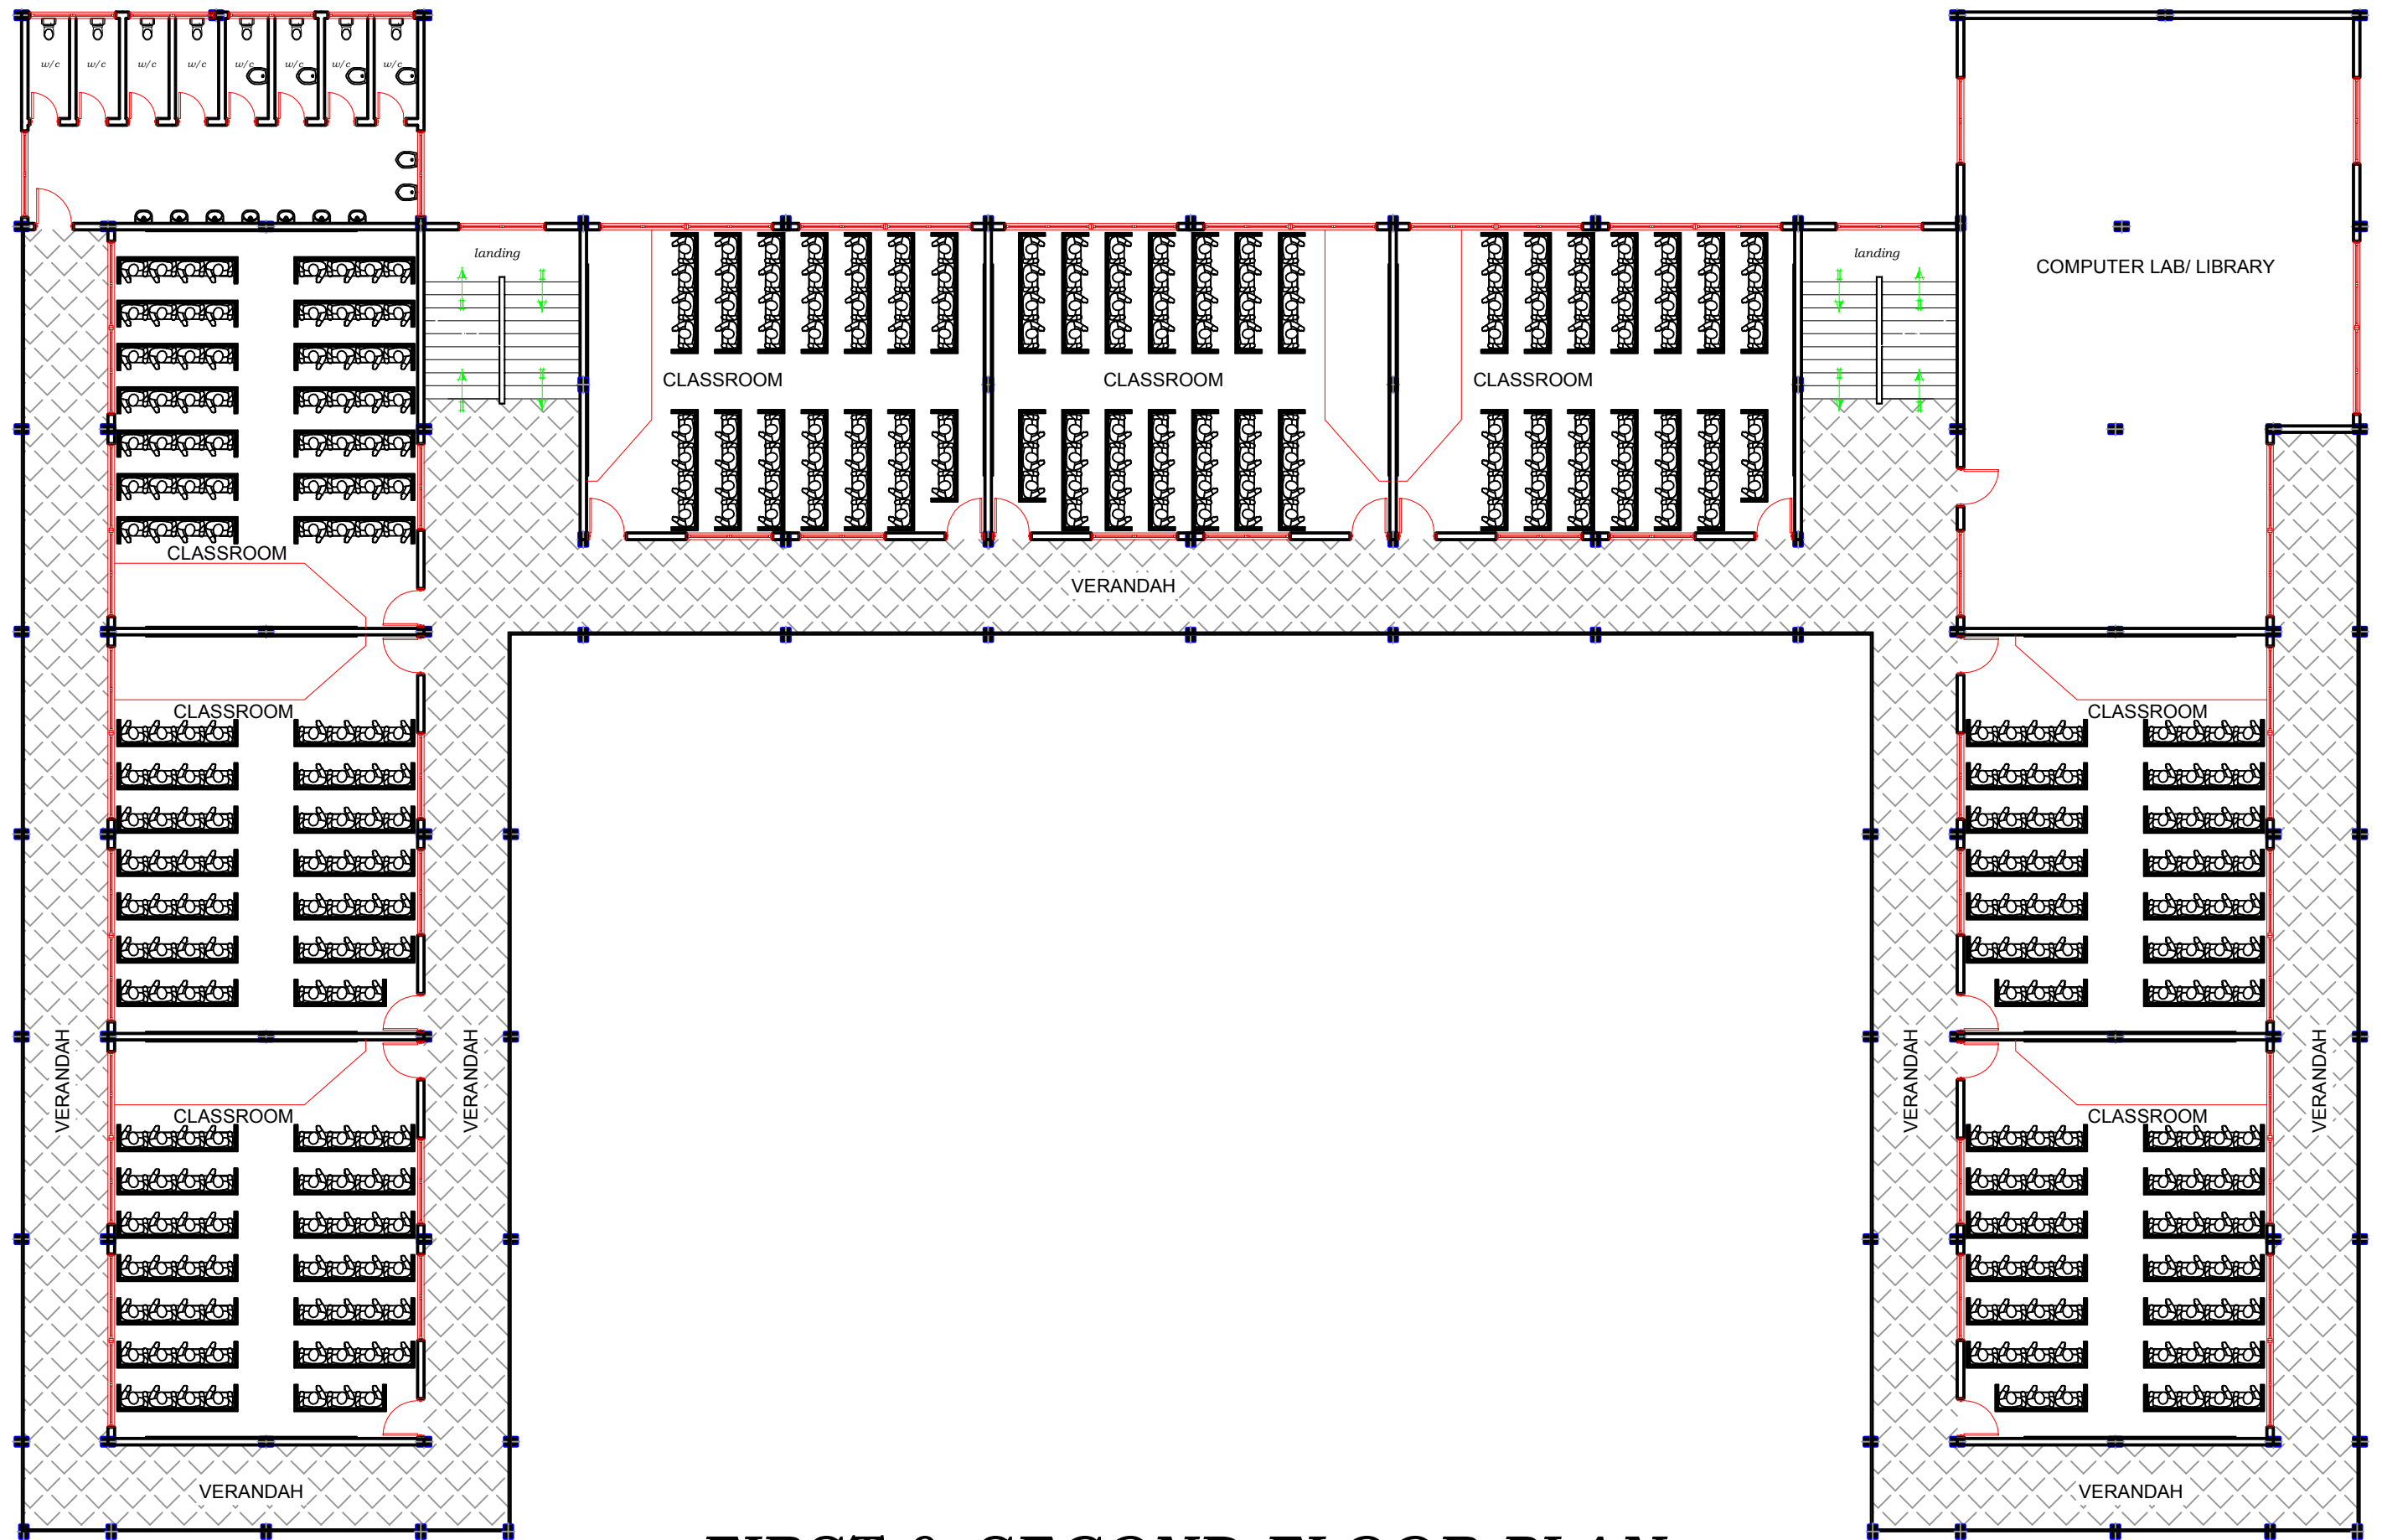


FIRST & SECOND FLOOR PLAN




MAIN ELEVATION

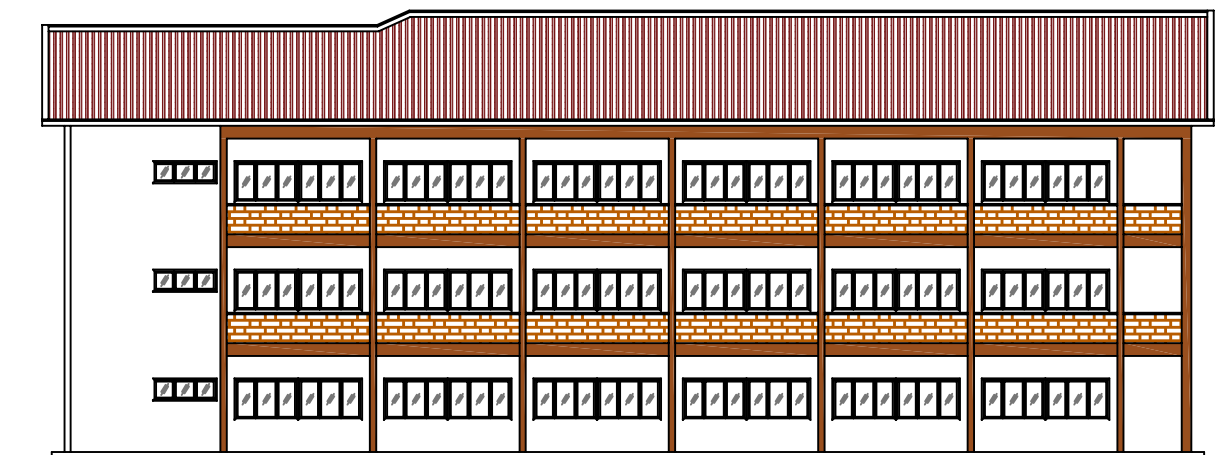


LEFT ELEVATION

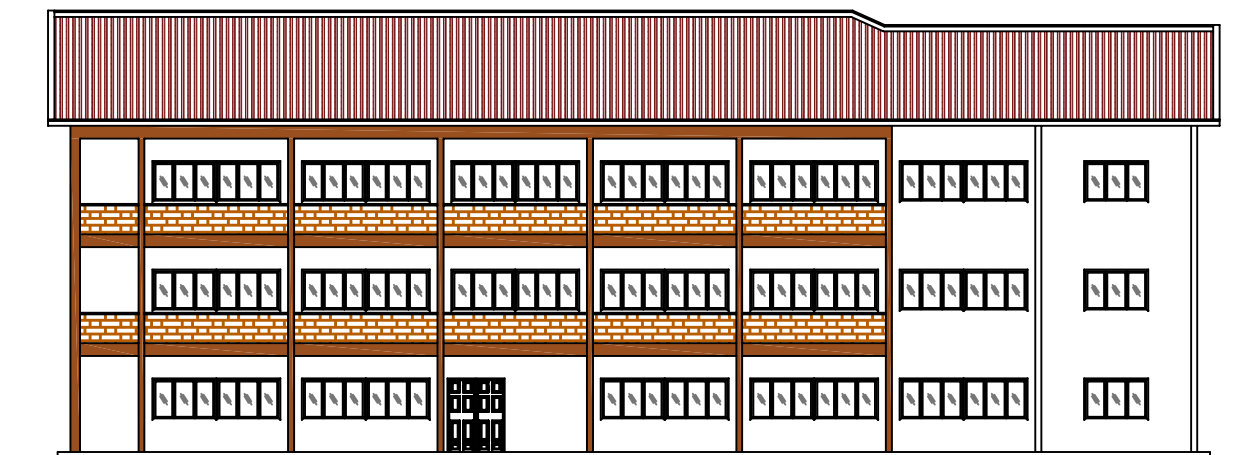

RIGHT ELEVATION

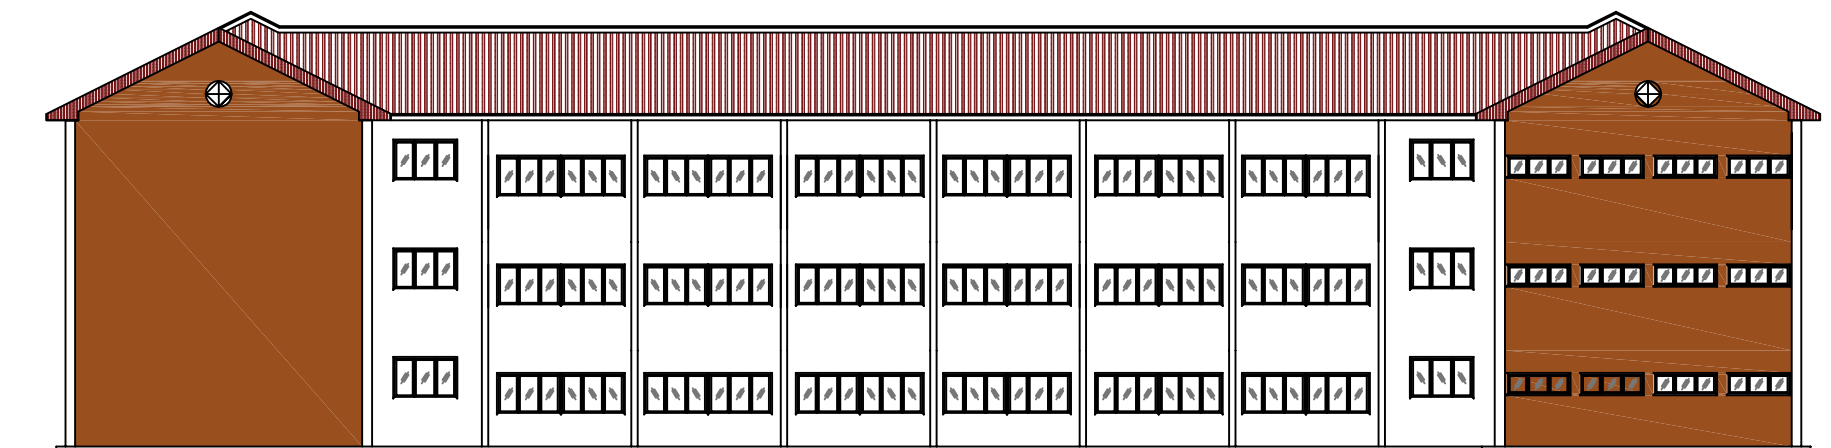

BACK ELEVATION

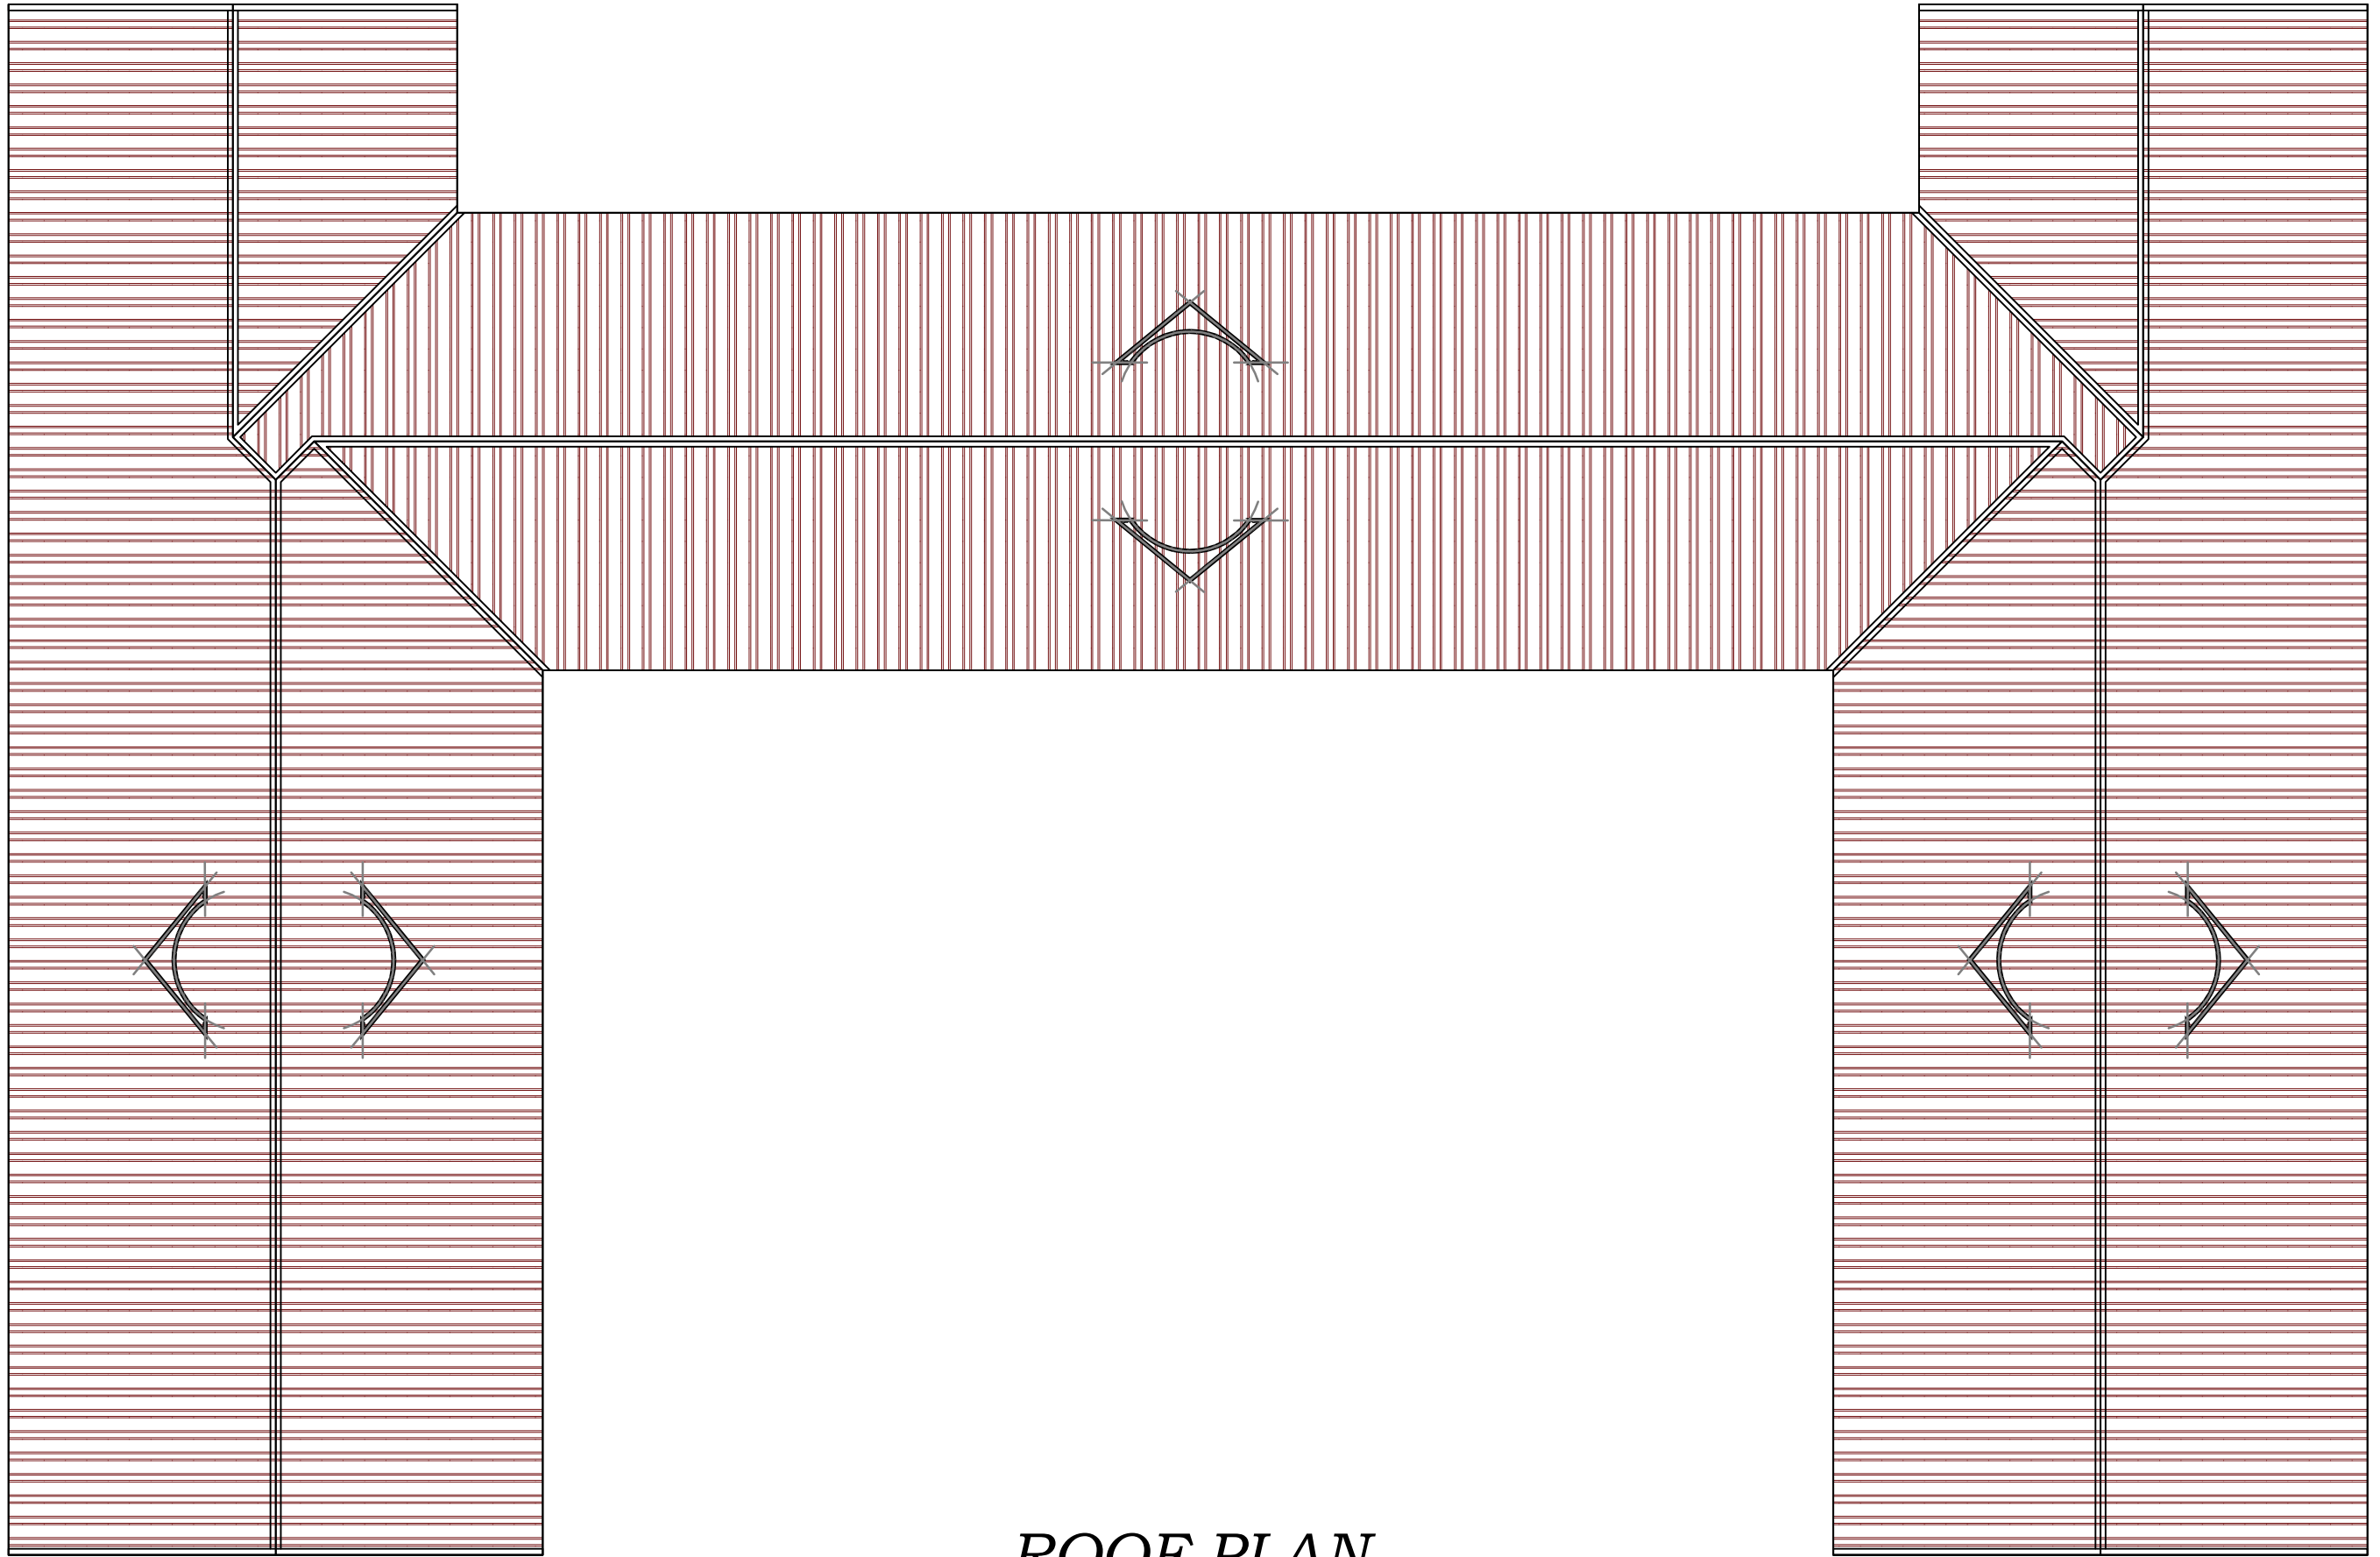

ROOF PLAN