



Empowered lives.
Resilient nations.



**PROPOSED CONSTRUCTION OF ISLAMIC PRIMARY SCHOOL
BABUNGO,(RPNW010_IPSB2021) NGOKETUNGIA DIVISION**


MODIFICATIONS

DATE	8 TH / 12/ 2020
SCALE	1:75/1:250/1:10000


PLAN

FOUNDATION
GROUND FLOOR
FIRST FLOOR
ROOF PLAN
ELECTRICAL PLAN
ELEVATIONS
SECTION A-A


	URBAN DEVELOPMENT
HEALTH	MAYOR

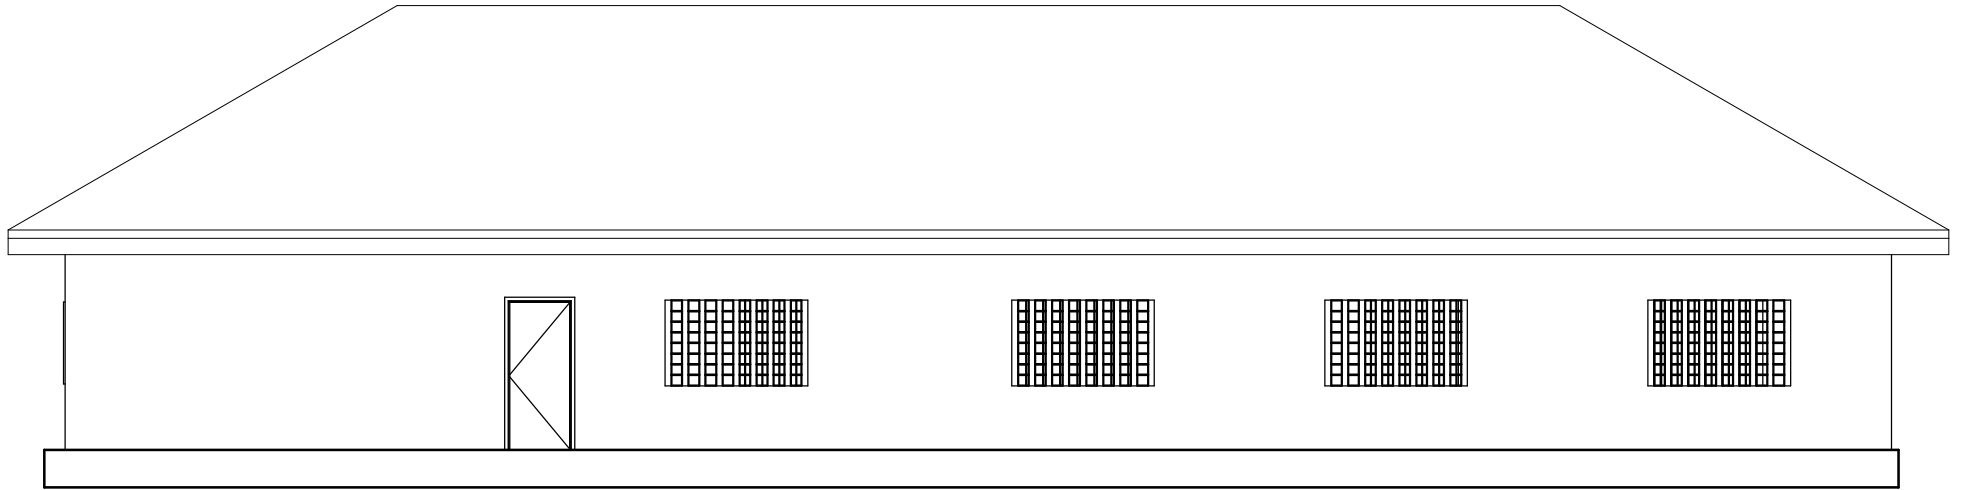


LEFT ELEVATION

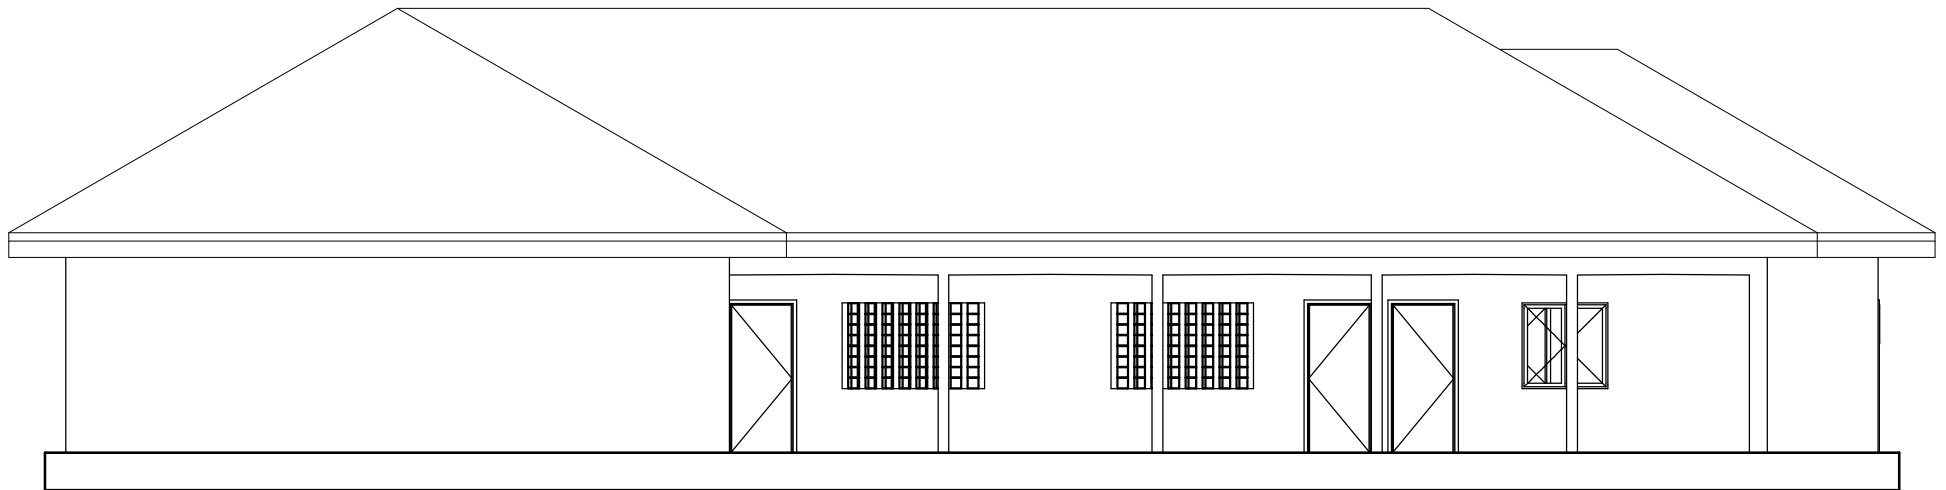


FRONT ELEVATION

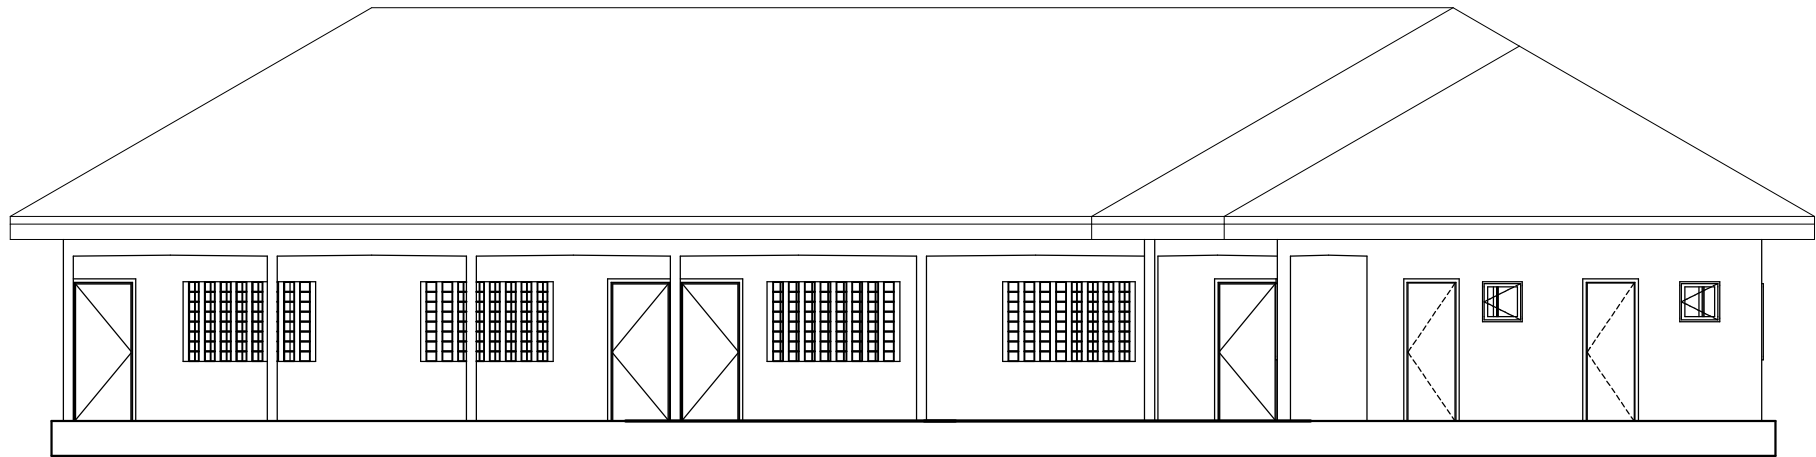


RIGHT ELEVATION

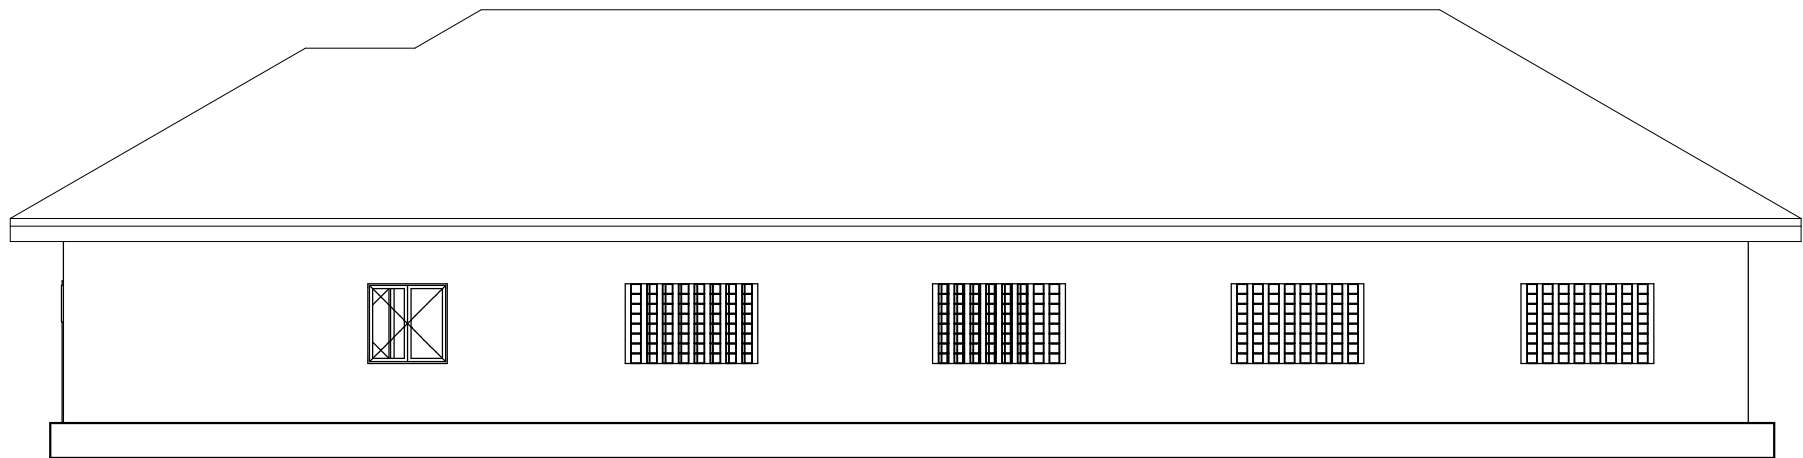


BACK ELEVATION

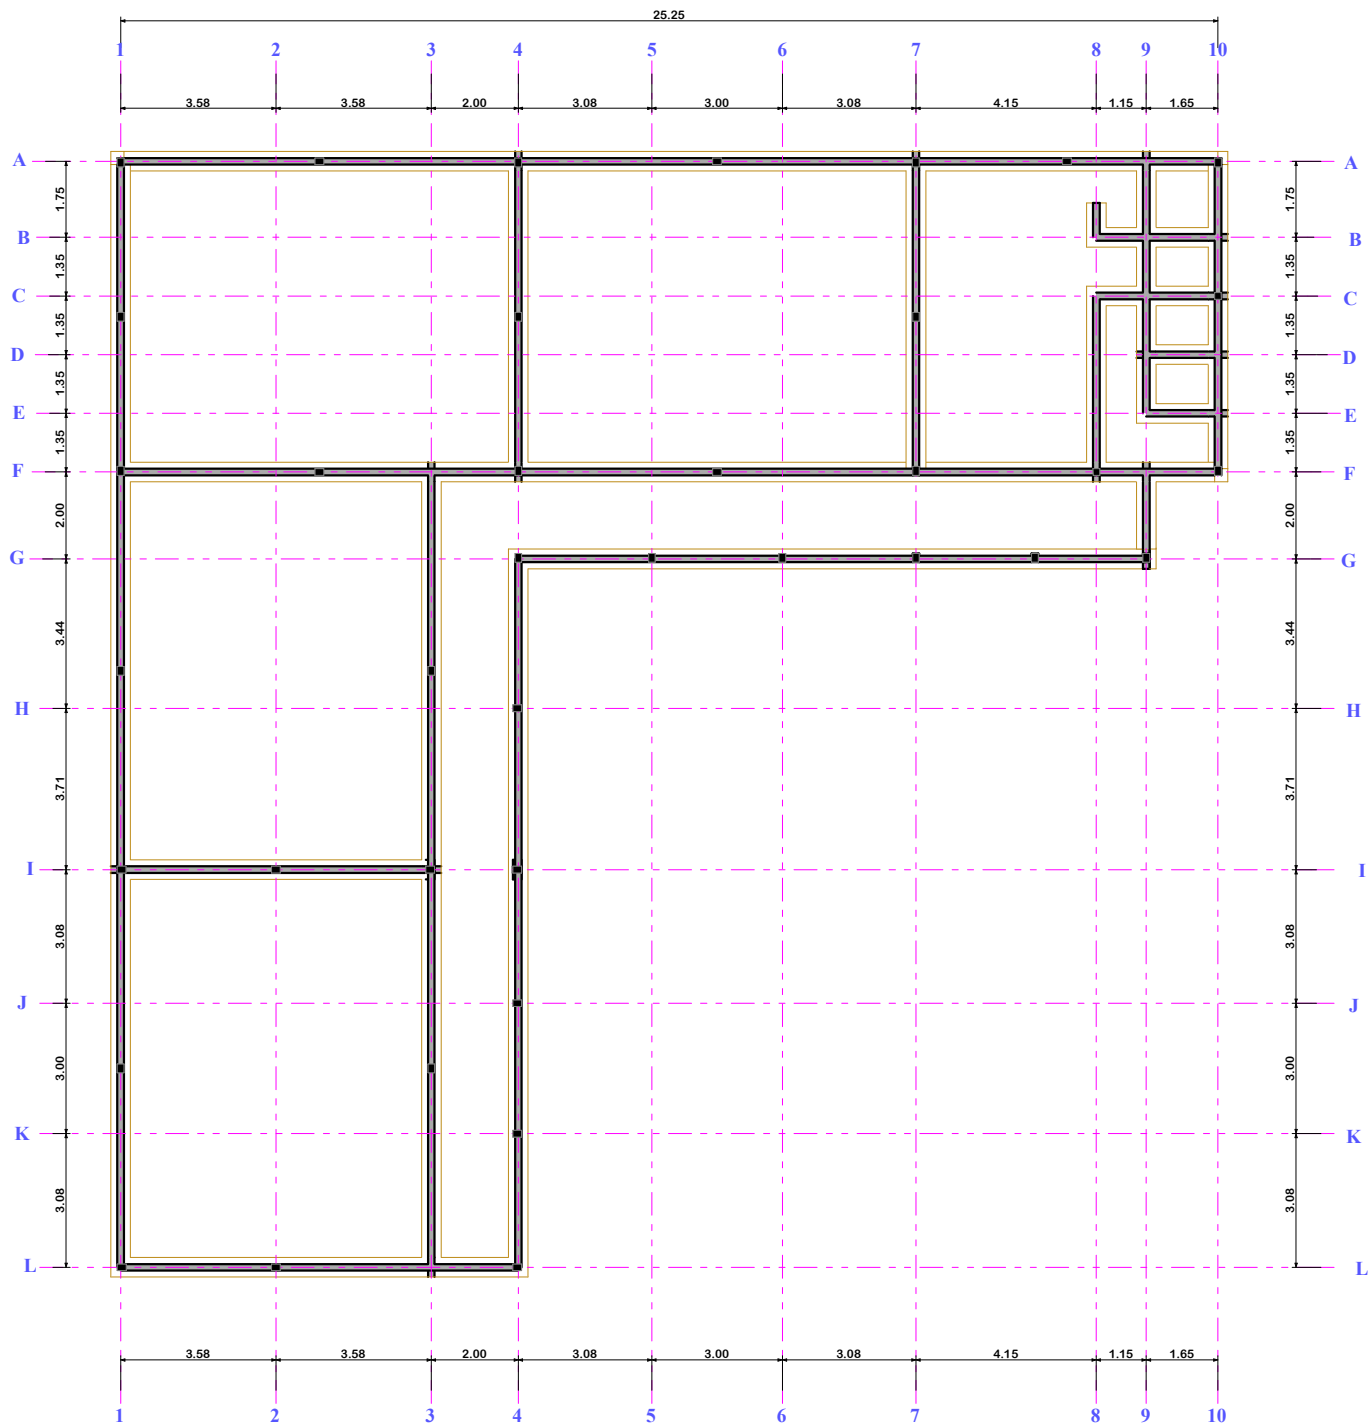


FOUNDATION PLAN

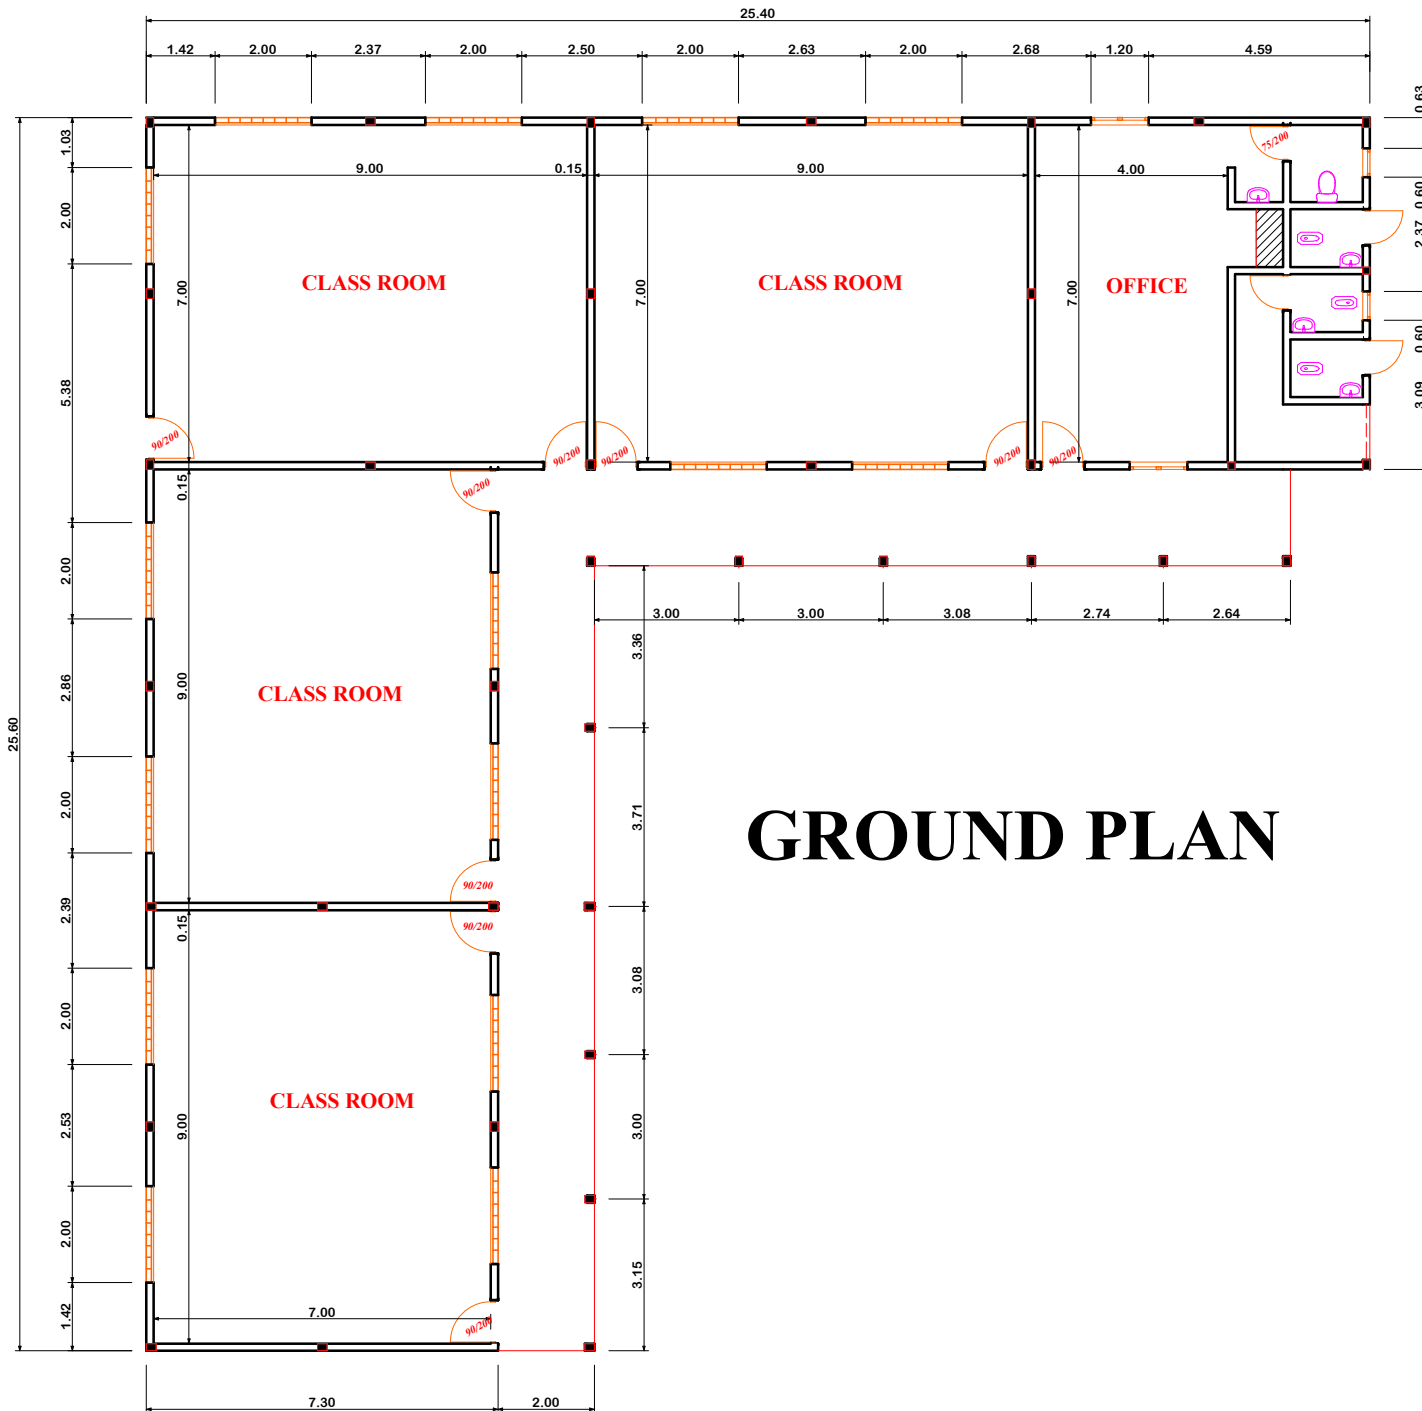


GROUND PLAN

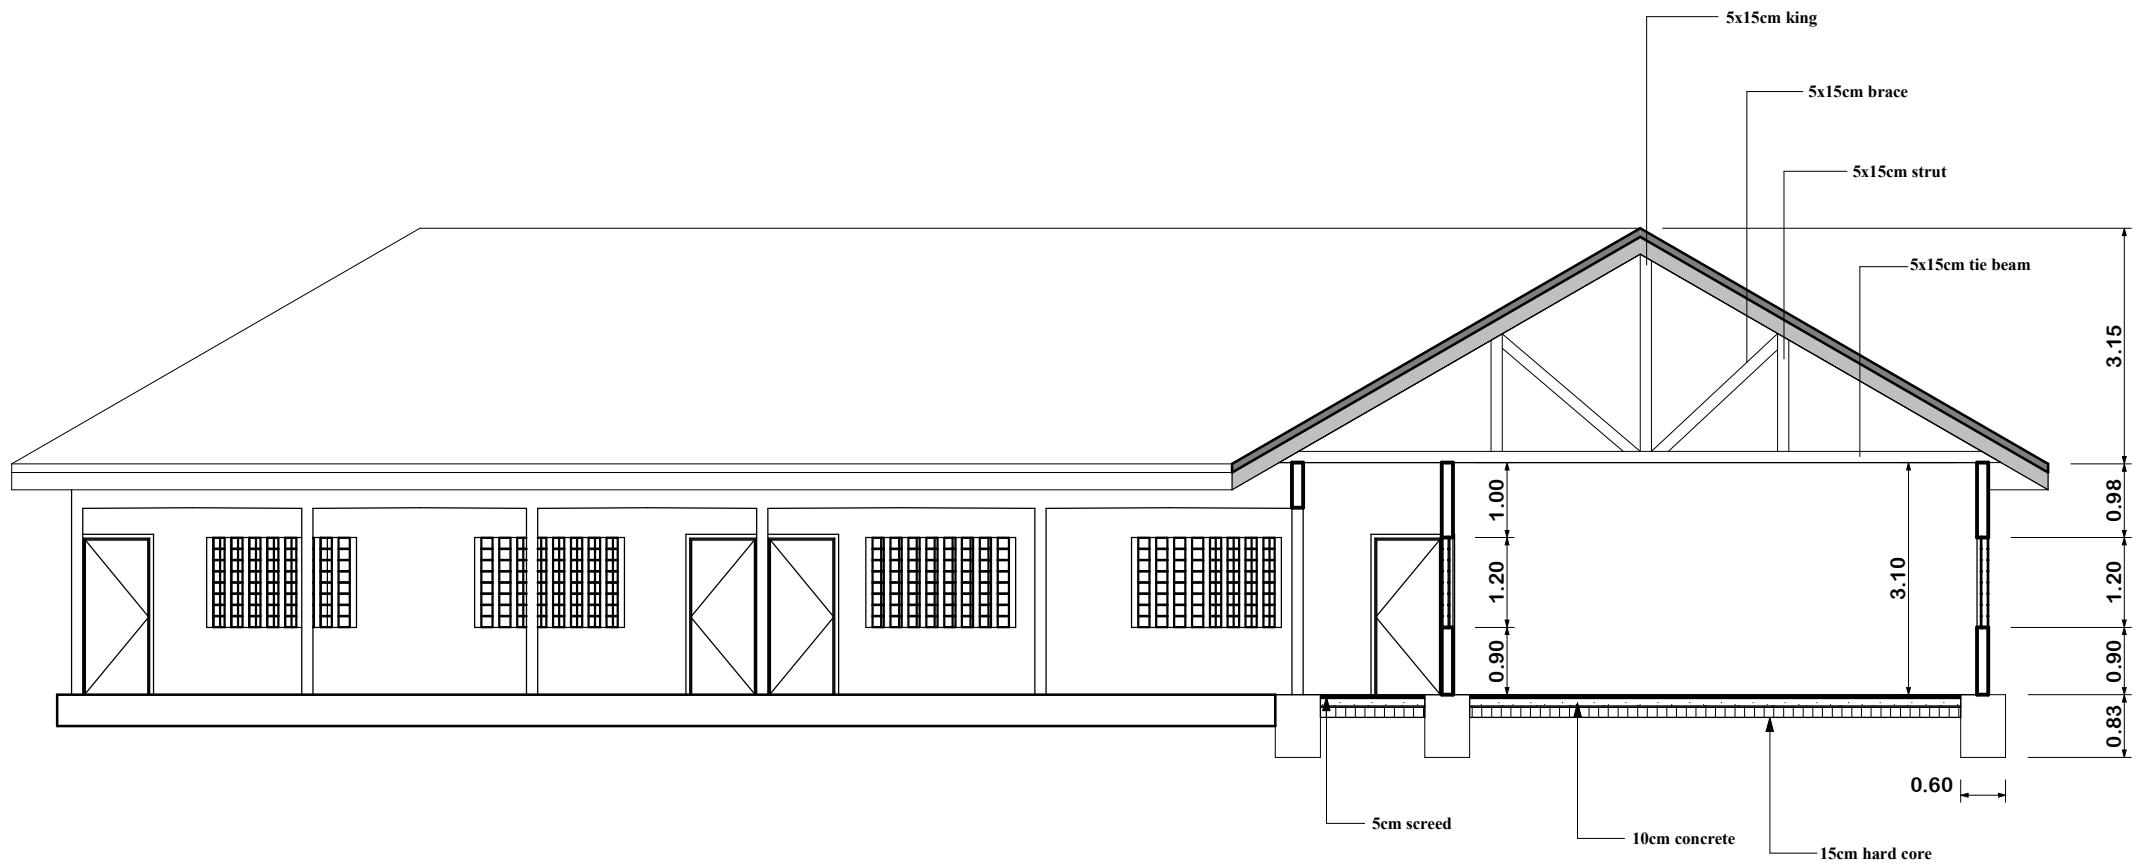

SECTION A/A

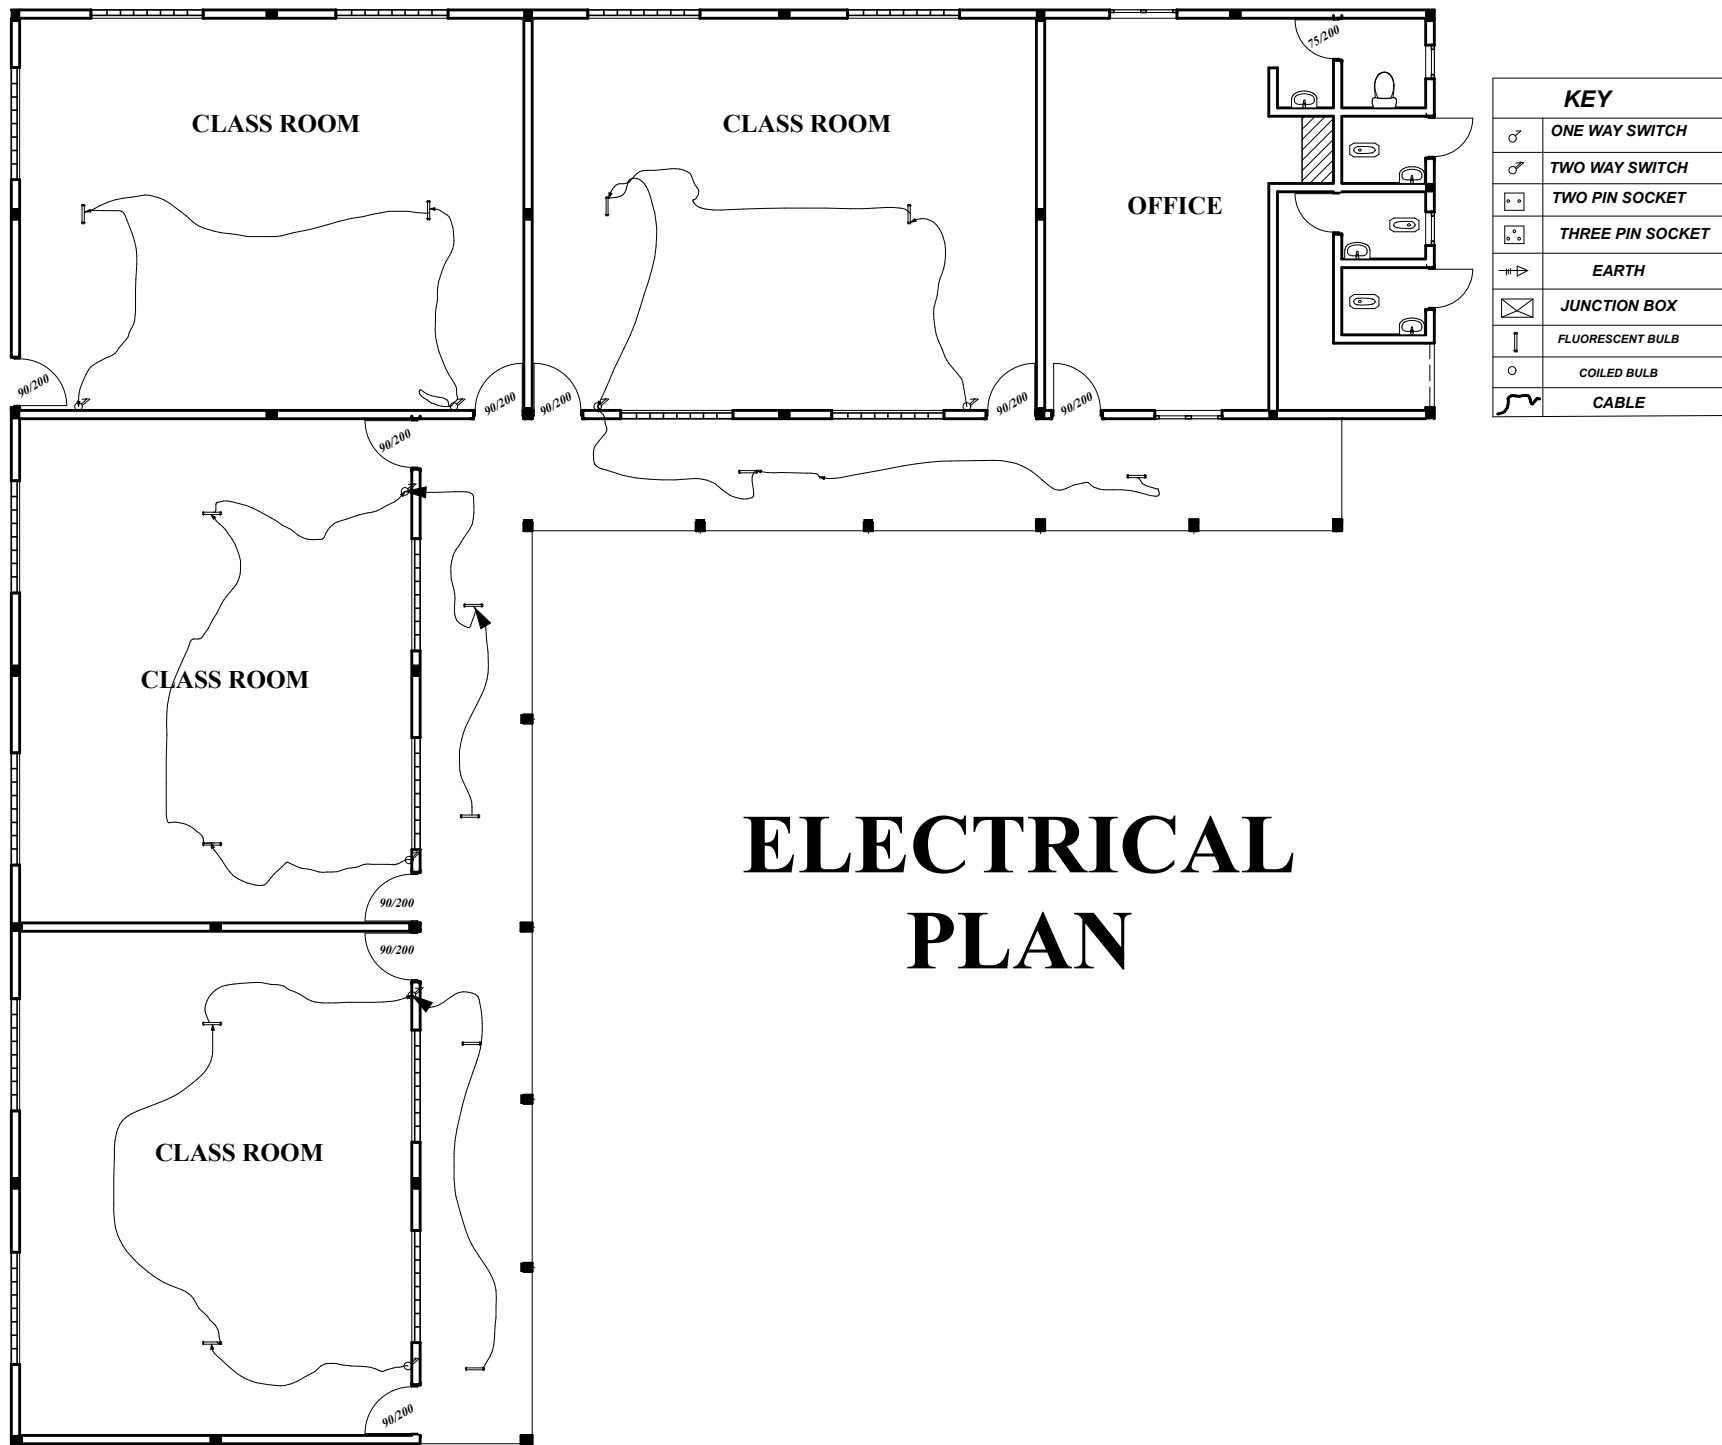

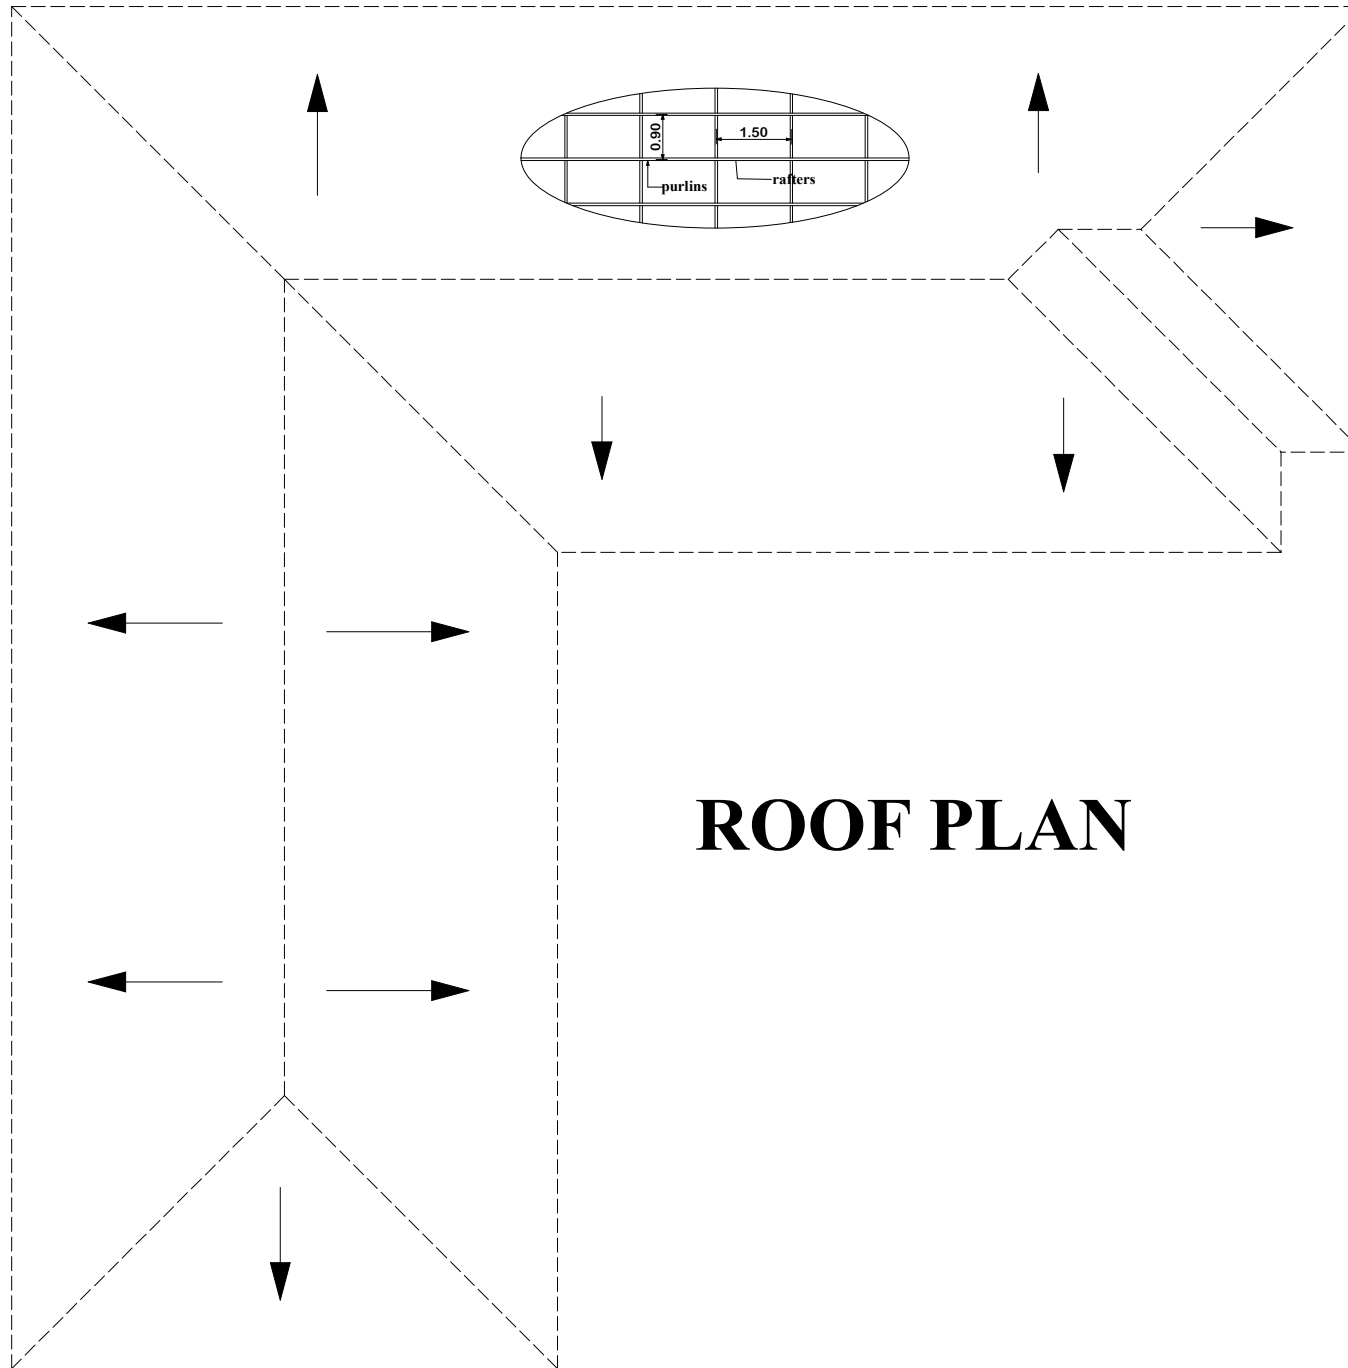

ROOF PLAN