



Empowered lives.
Resilient nations.



**PROPOSED CONSTRUCTION OF ISLAMIC NURSERY AND
PRIMARY SCHOOL OLD TOWN
BAMENDA,(RPNW009_IPSOTB2021) BAMENDA II SUB DIVISION**


MODIFICATIONS

DATE	8 TH / 12/ 2020
SCALE	1:75/1:250/1:10000


PLAN

FOUNDATION
GROUND FLOOR
FIRST FLOOR
ROOF PLAN
ELECTRICAL PLAN
ELEVATIONS
SECTION A-A


COUNCIL	URBAN DEVELOPMENT
HEALTH	CITY MAYOR

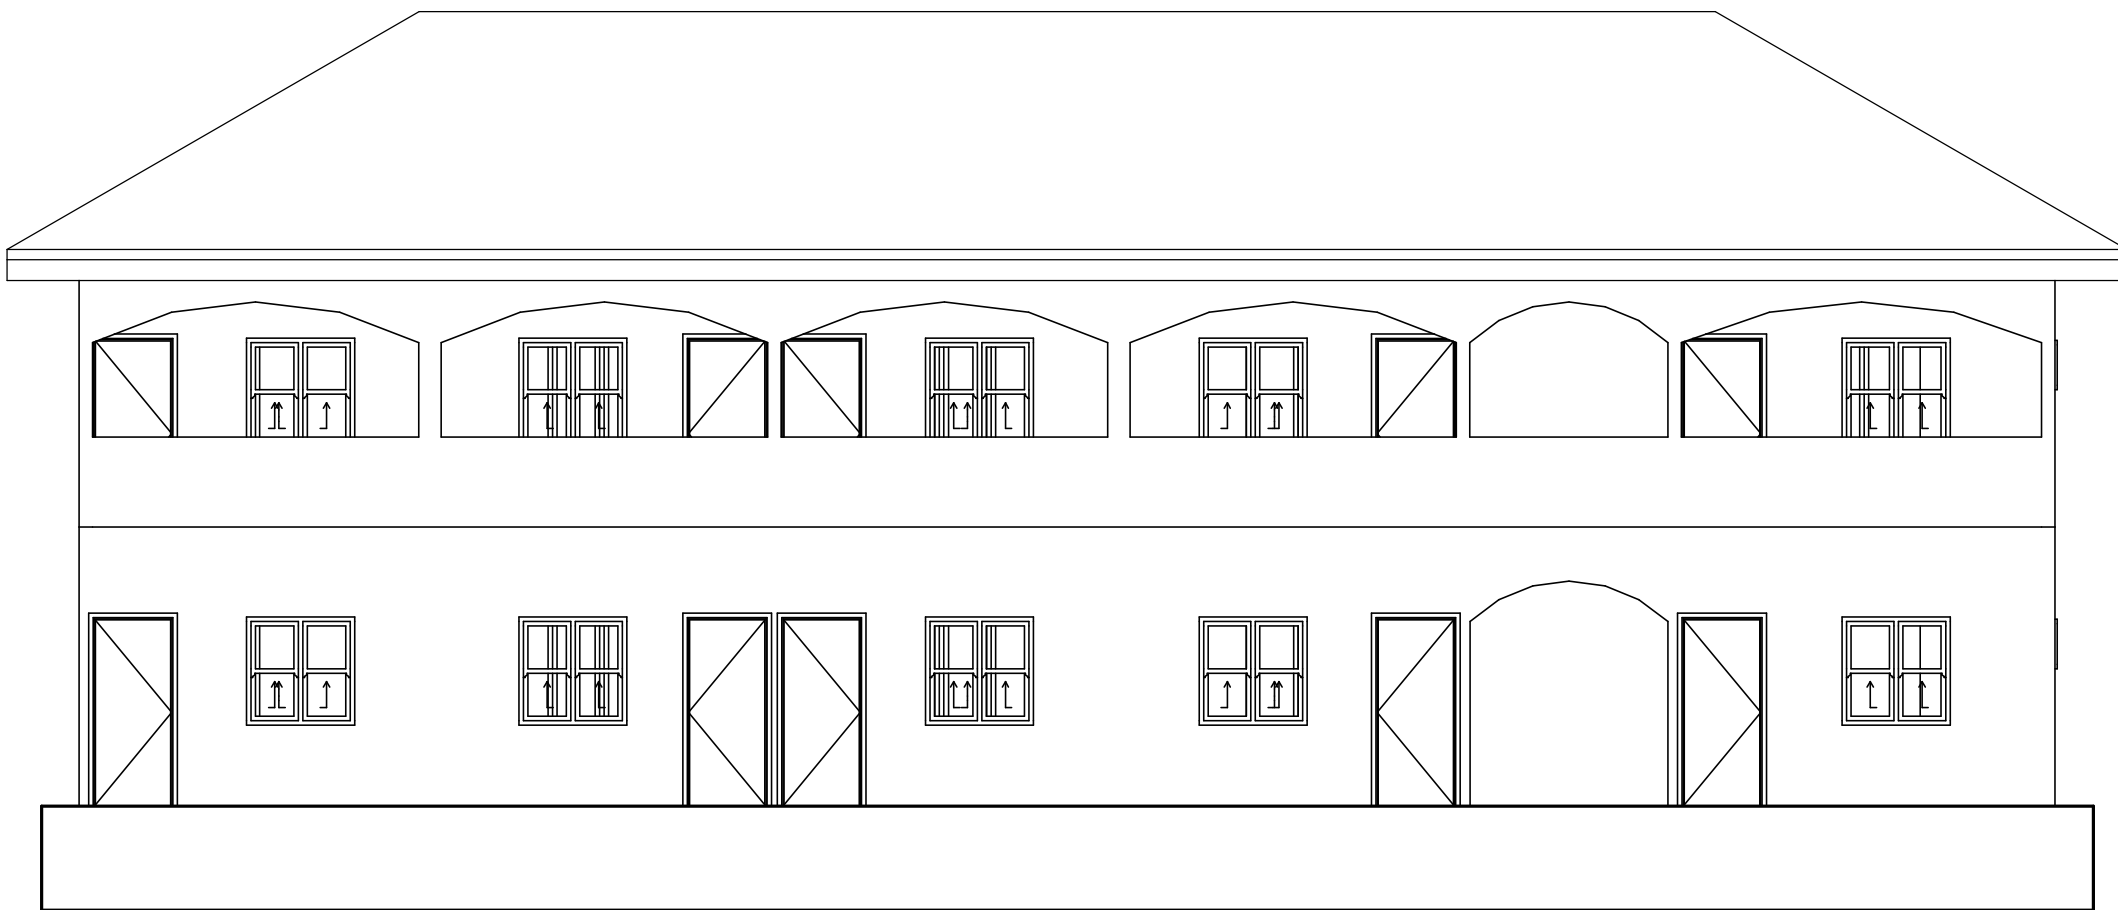


FRONT ELEVATION

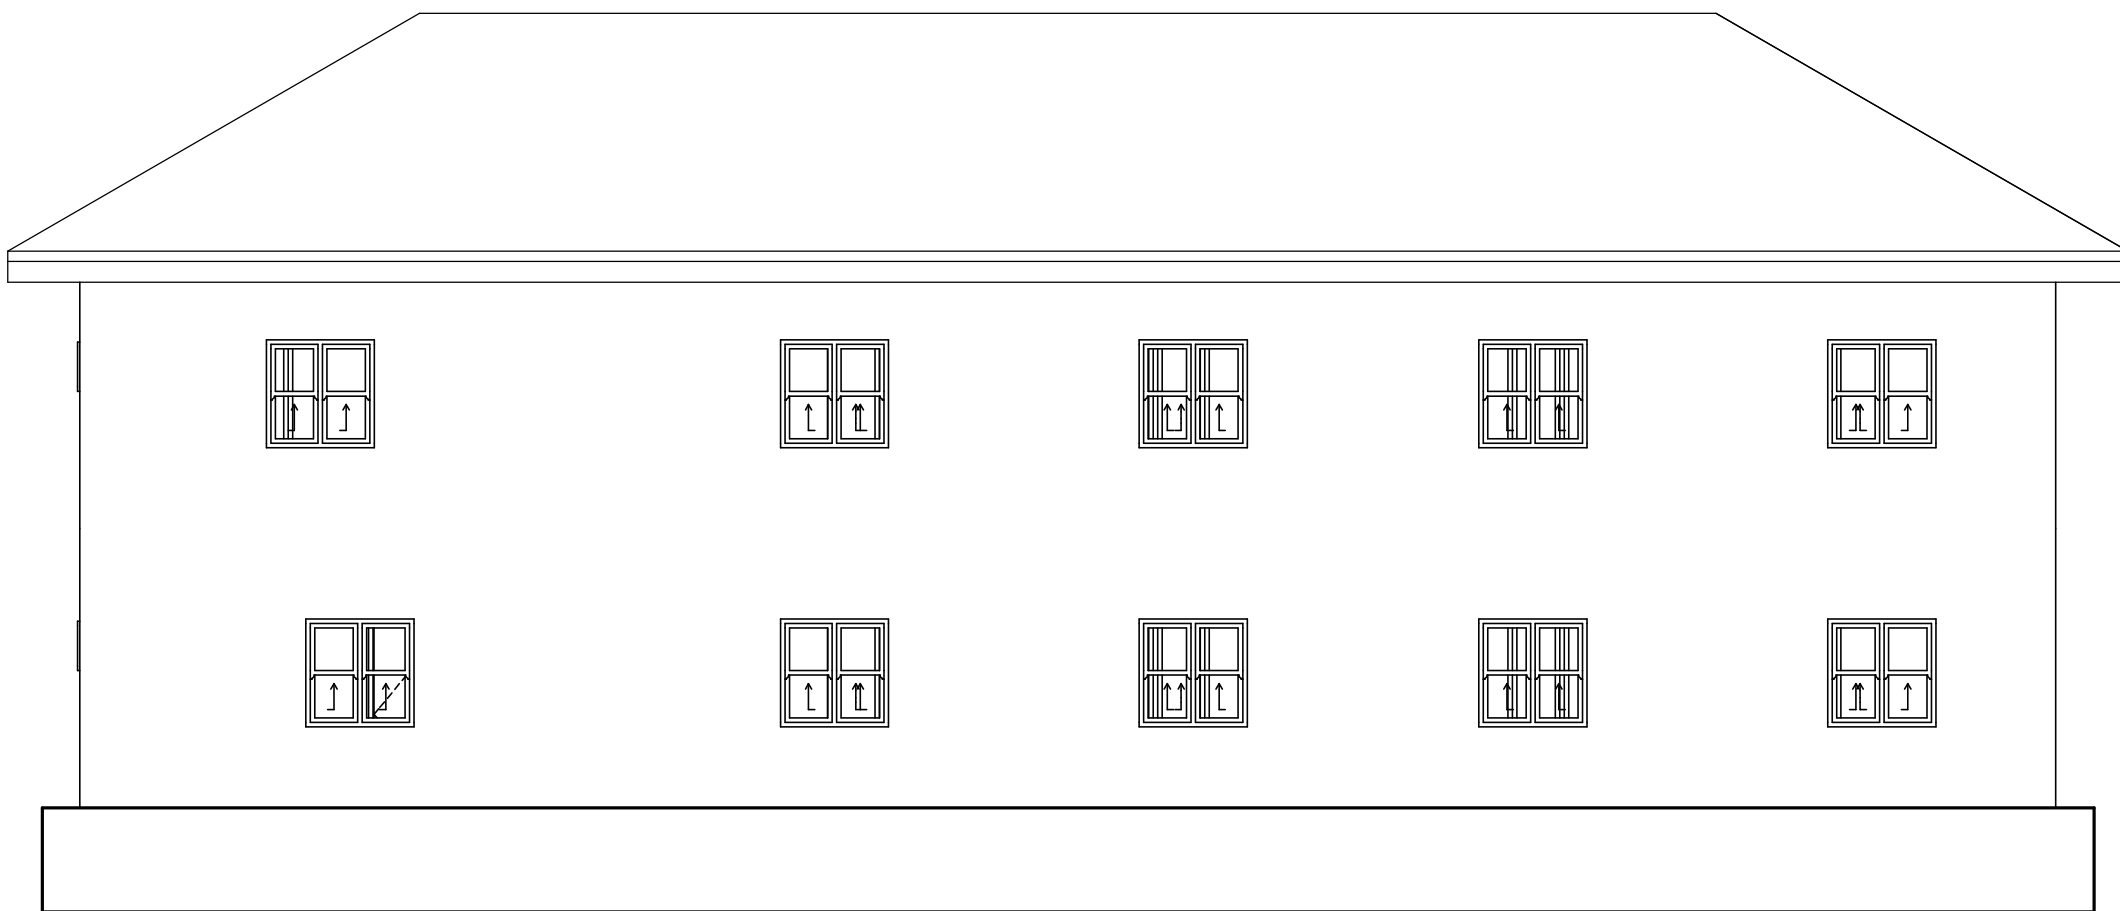


BACK ELEVATION

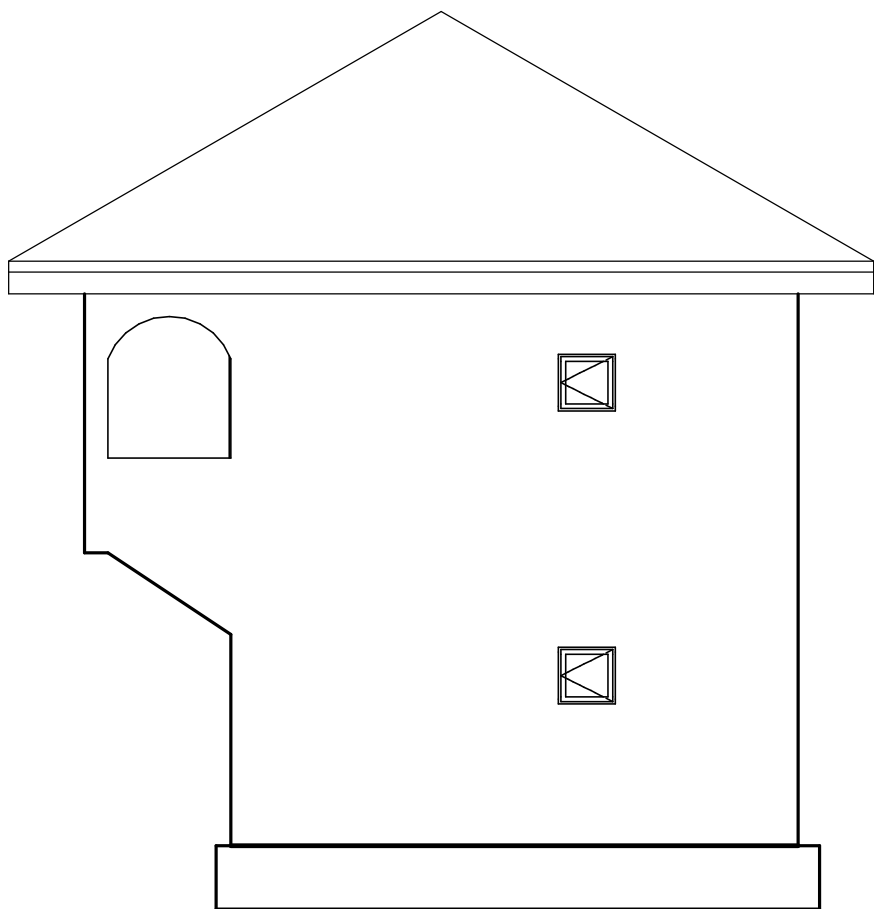


RIGHT ELEVATION

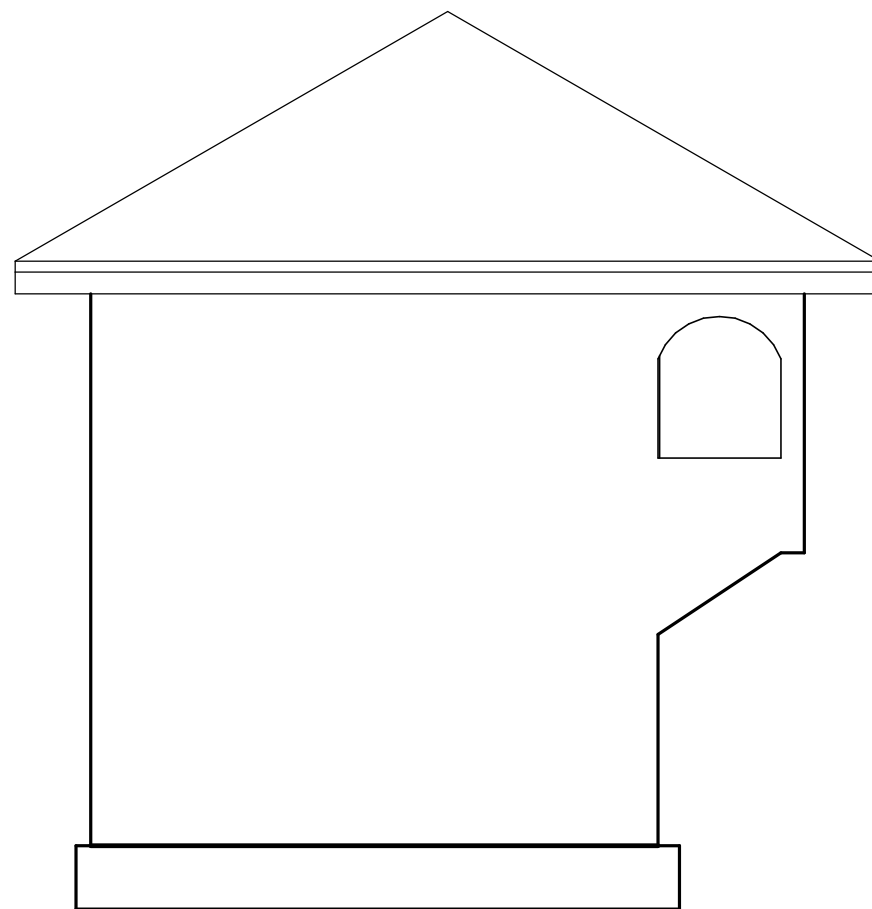


LEFT ELEVATION

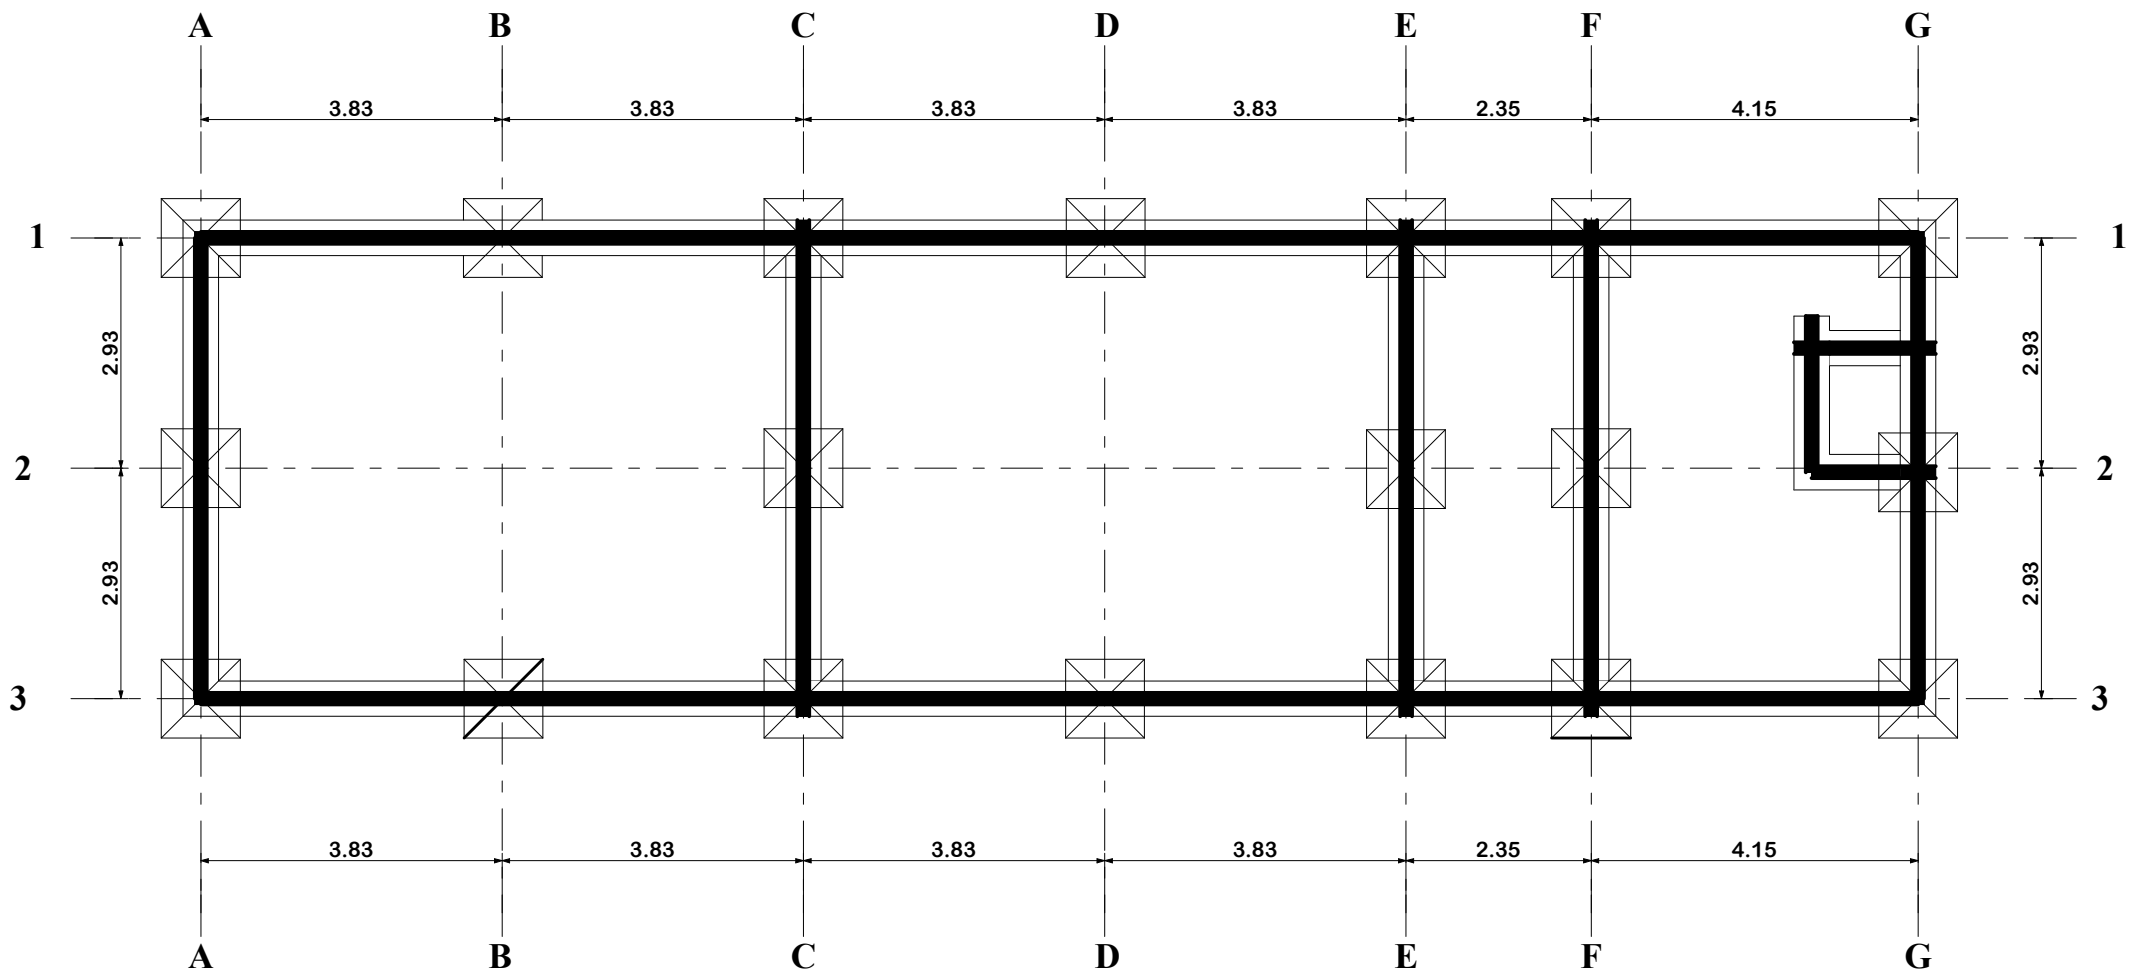


FOUNDATION PLAN

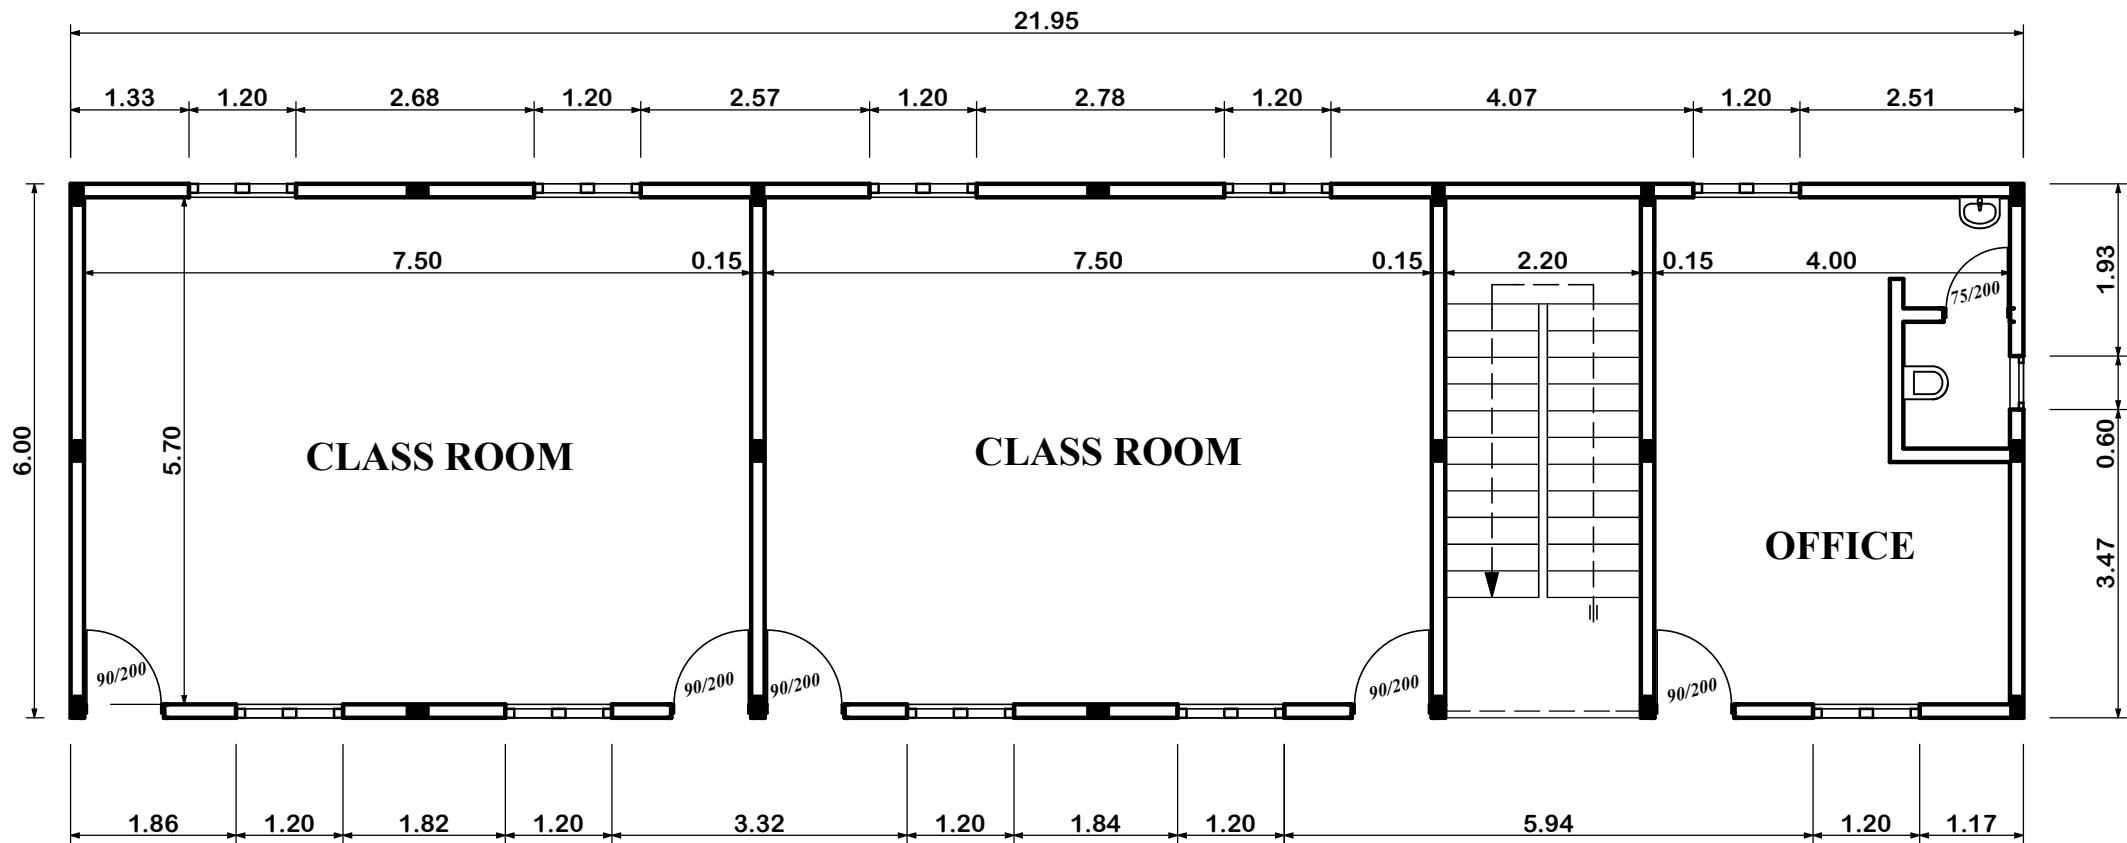

GROUND FLOOR PLAN

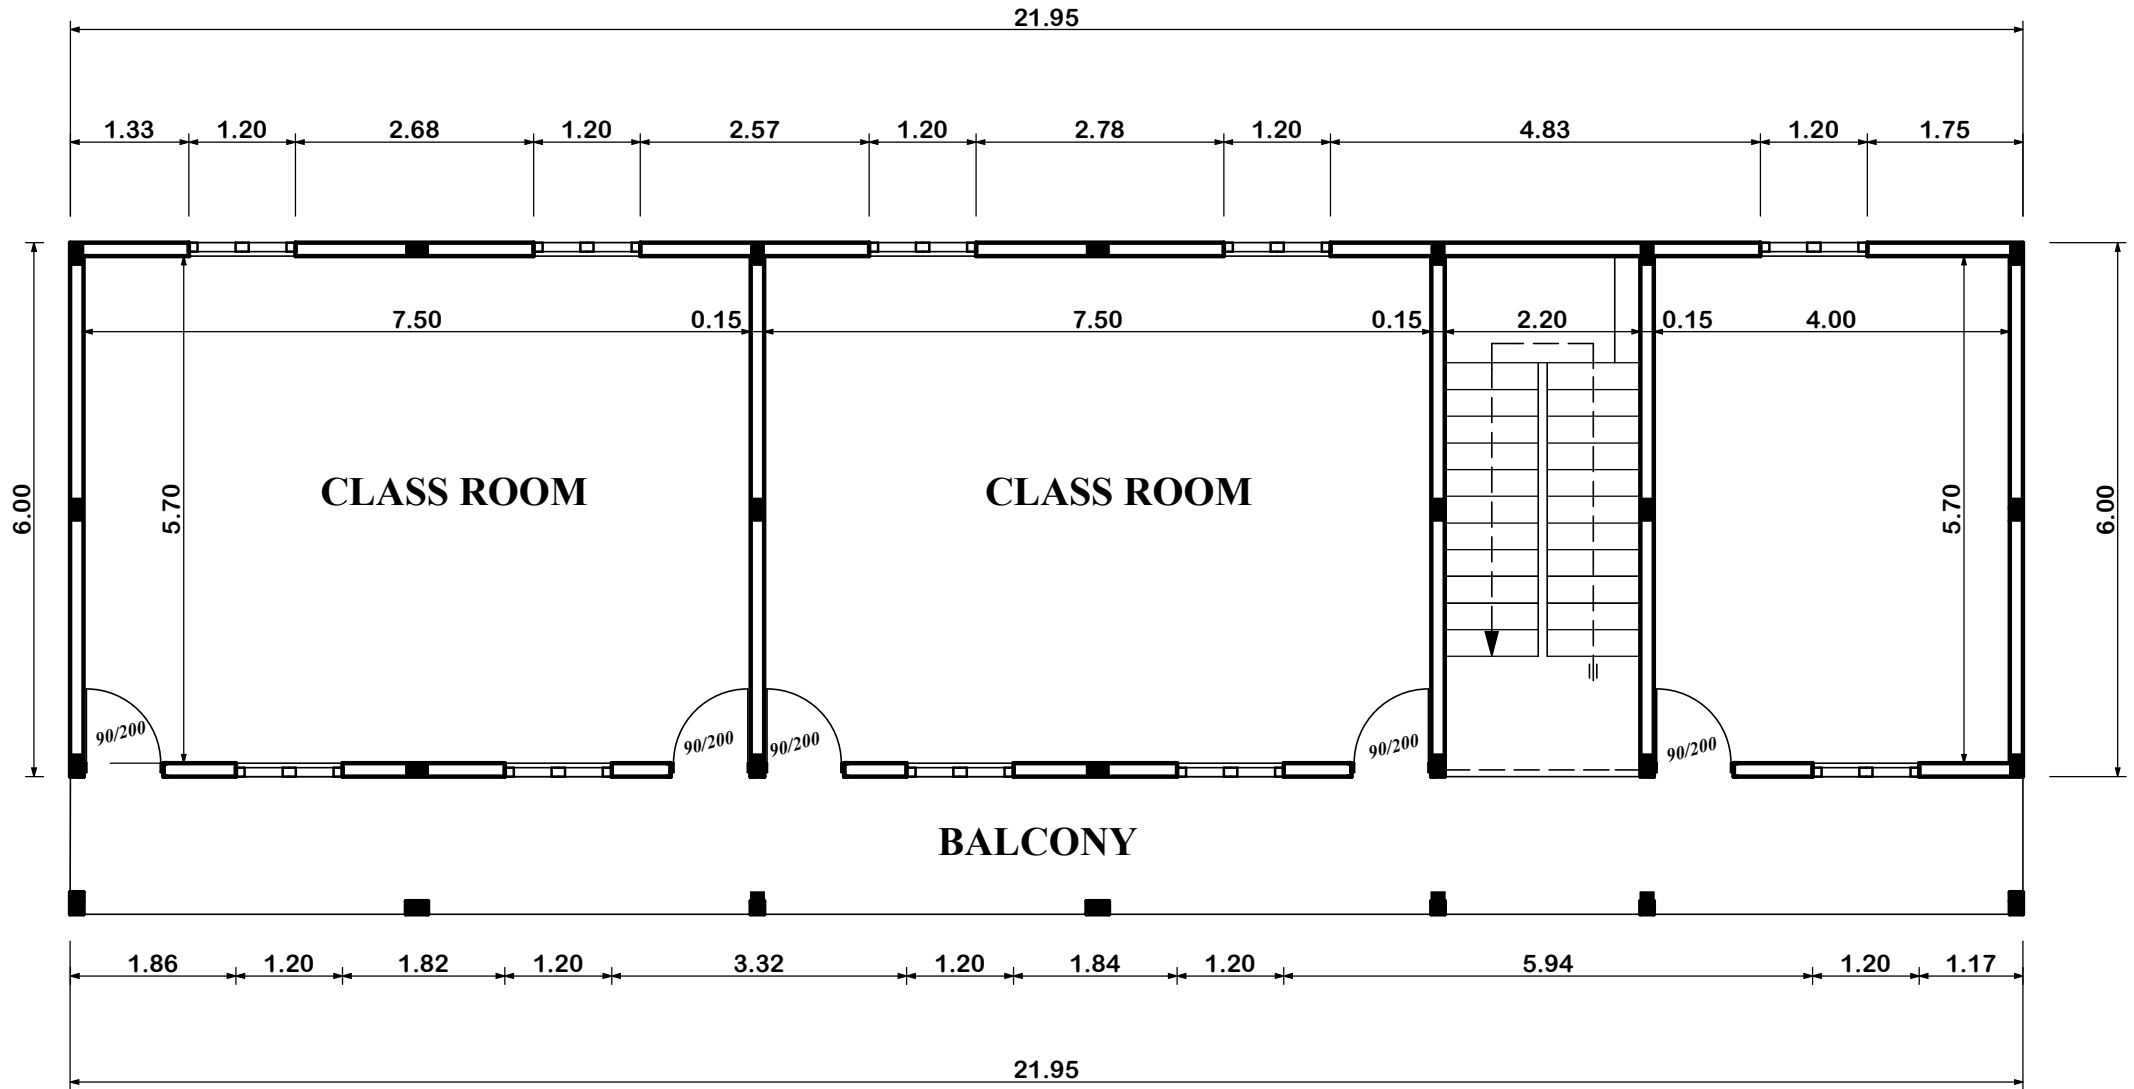


FIRST FLOOR PLAN

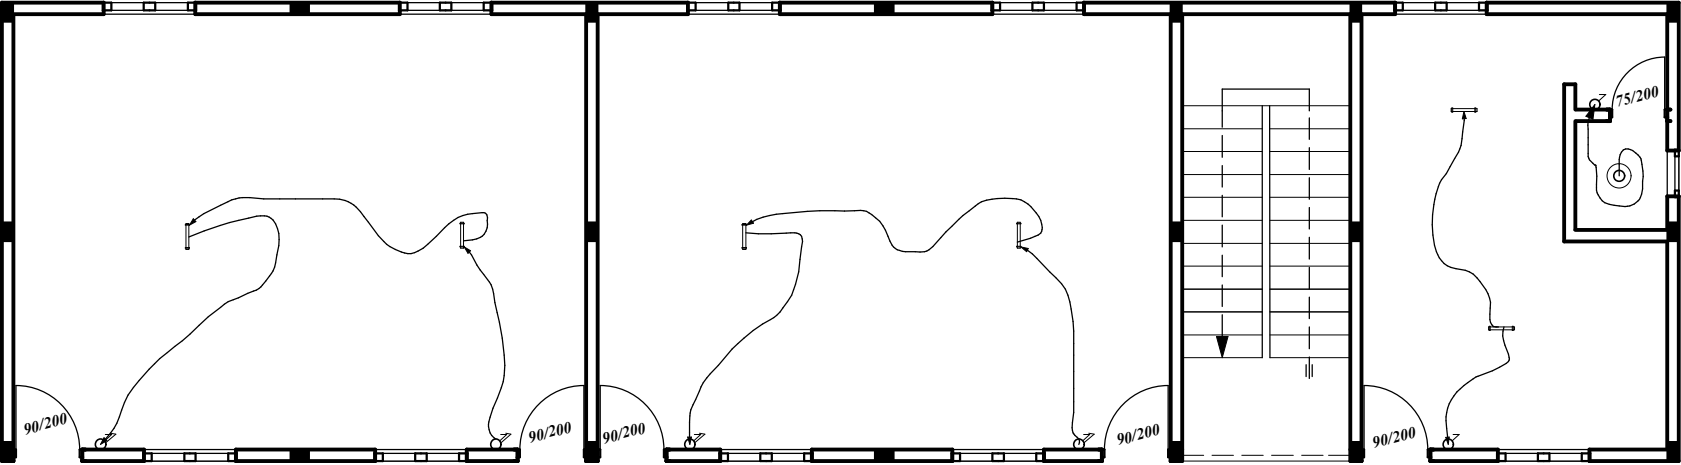


KEY	
♂	ONE WAY SWITCH
♂	TWO WAY SWITCH
□	TWO PIN SOCKET
□	THREE PIN SOCKET
⚡	EARTH
⊠	JUNCTION BOX
⌞	FLUORESCENT BULB
○	COILED BULB
⌚	CABLE


GROUND FLOOR ELECTRICAL PLAN

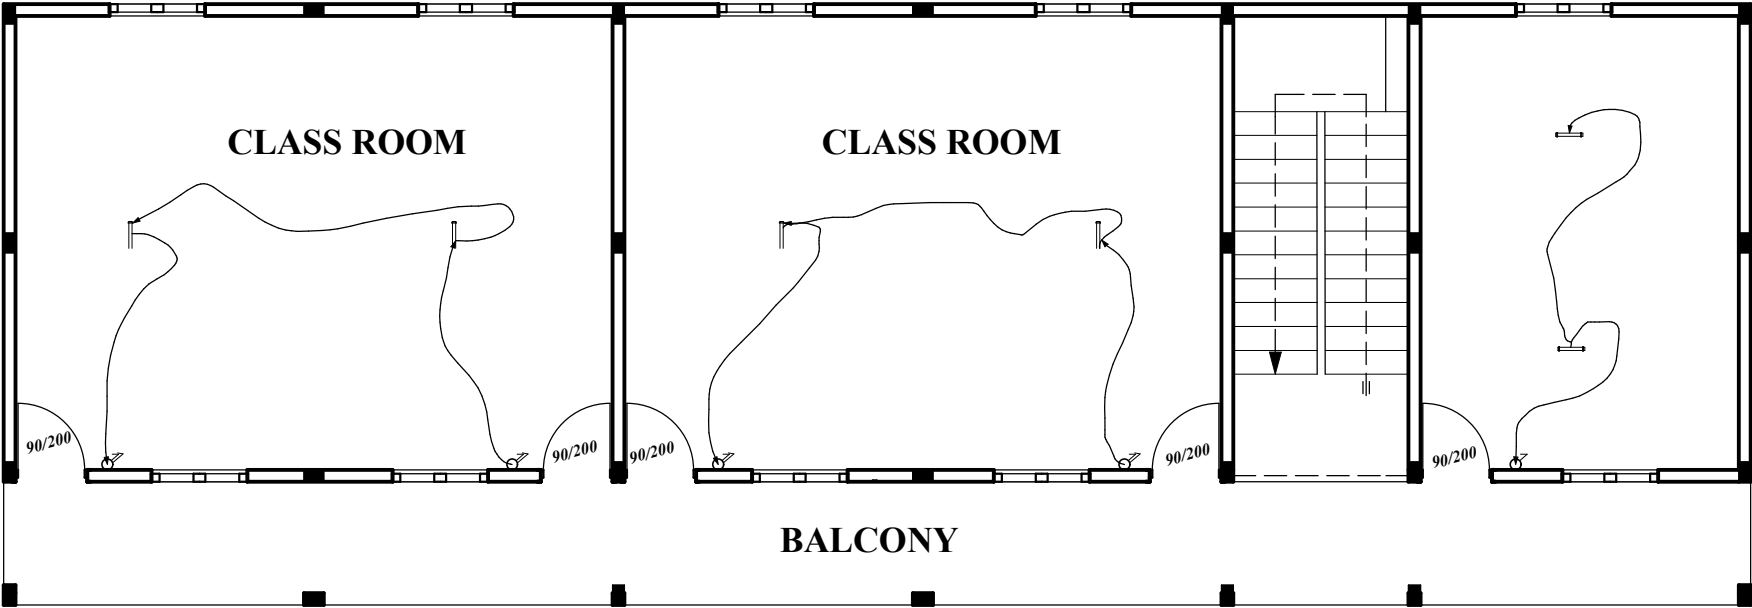

KEY	
♂	ONE WAY SWITCH
⚡	TWO WAY SWITCH
□○	TWO PIN SOCKET
□○	THREE PIN SOCKET
⏏	EARTH
⊠	JUNCTION BOX
⏏	FLUORESCENT BULB
○	COILED BULB
⌚	CABLE

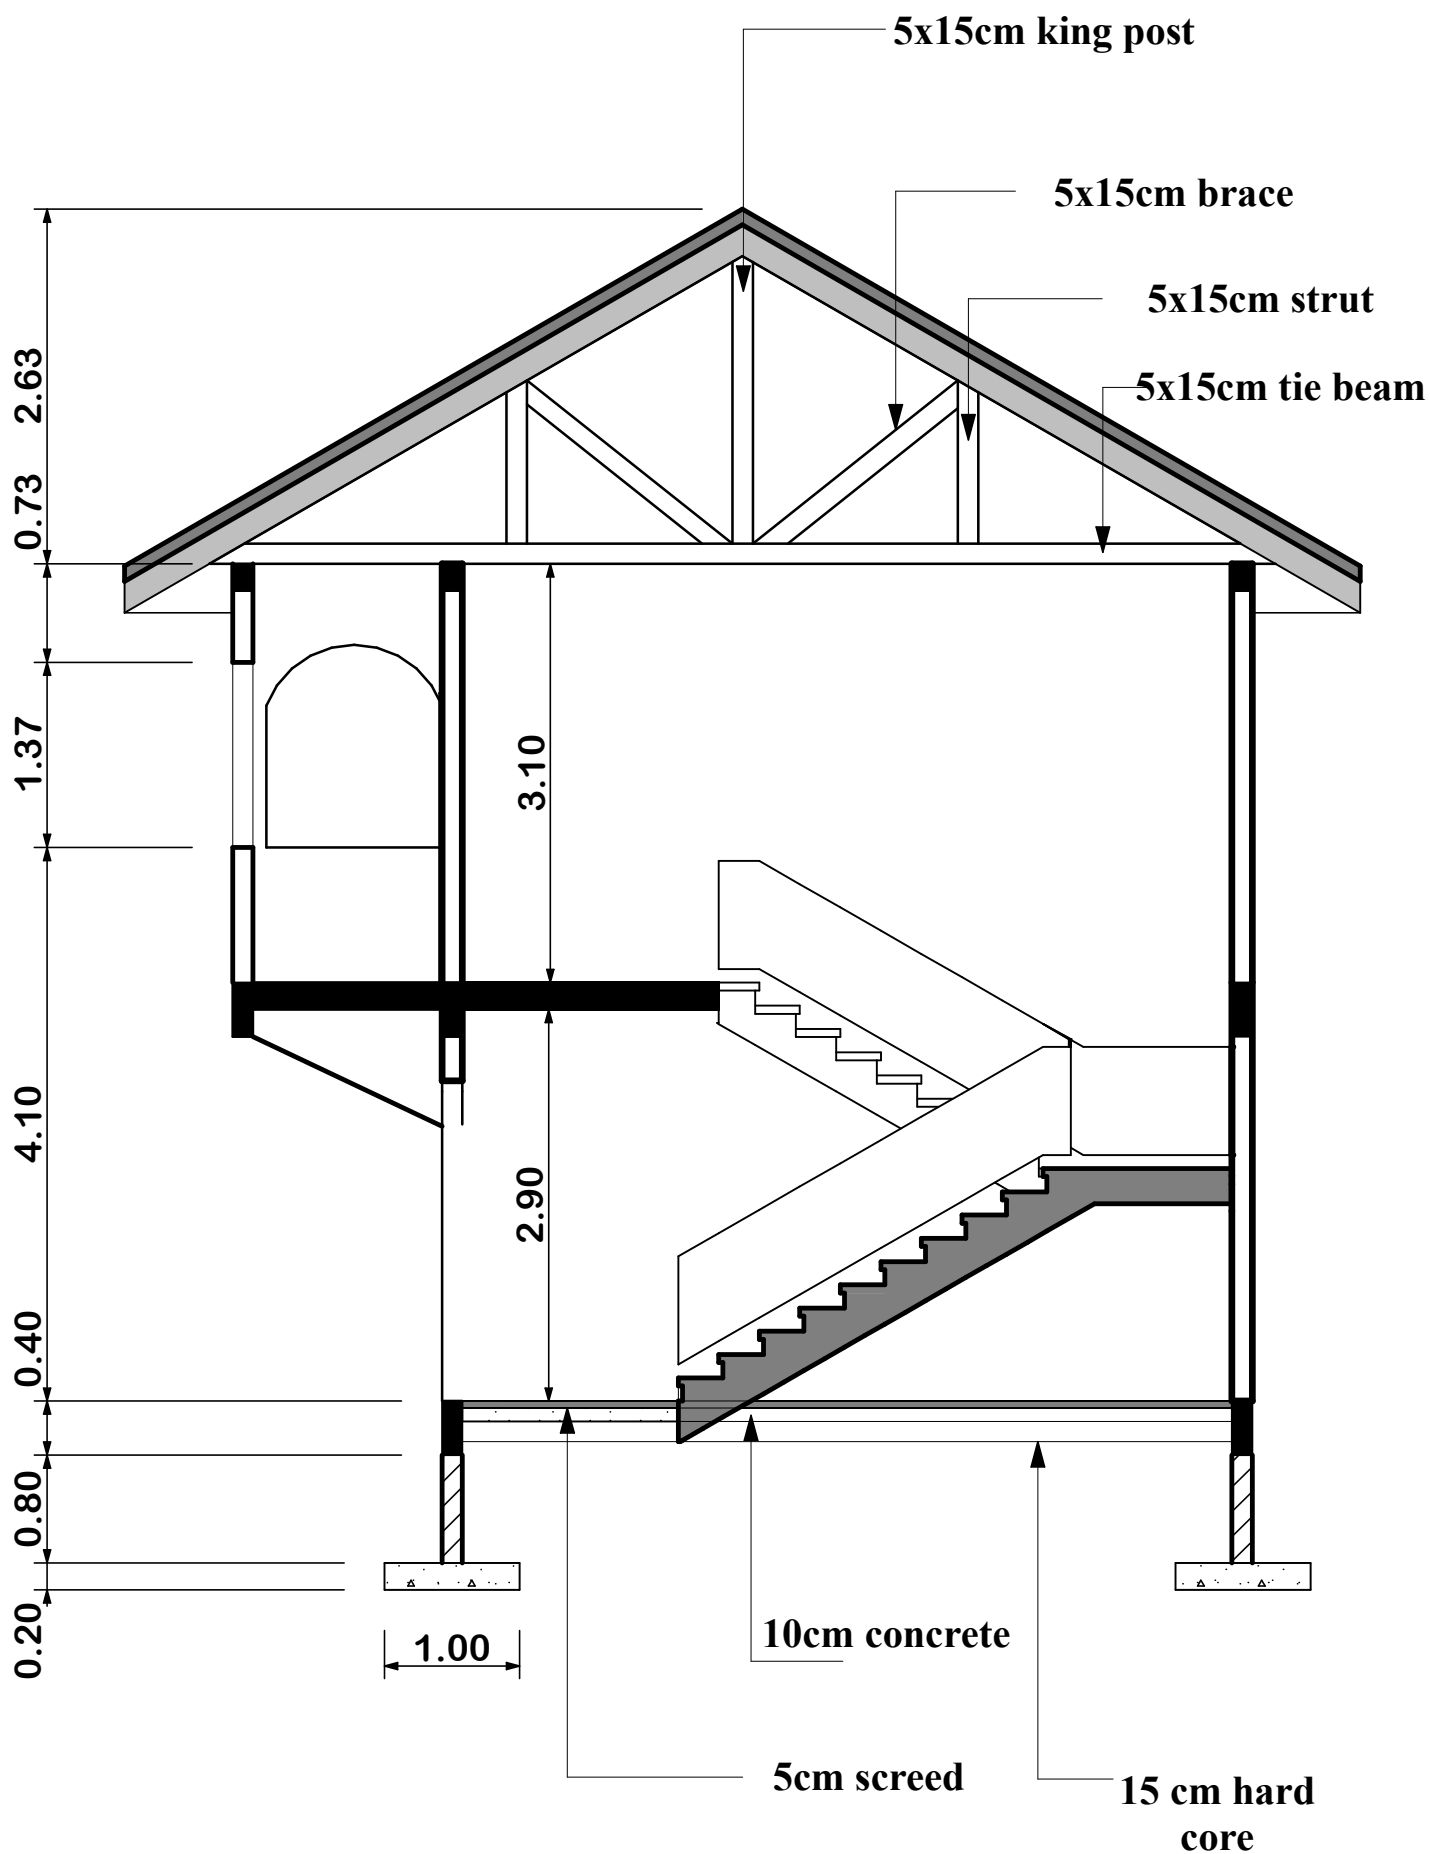

SECTION A/A

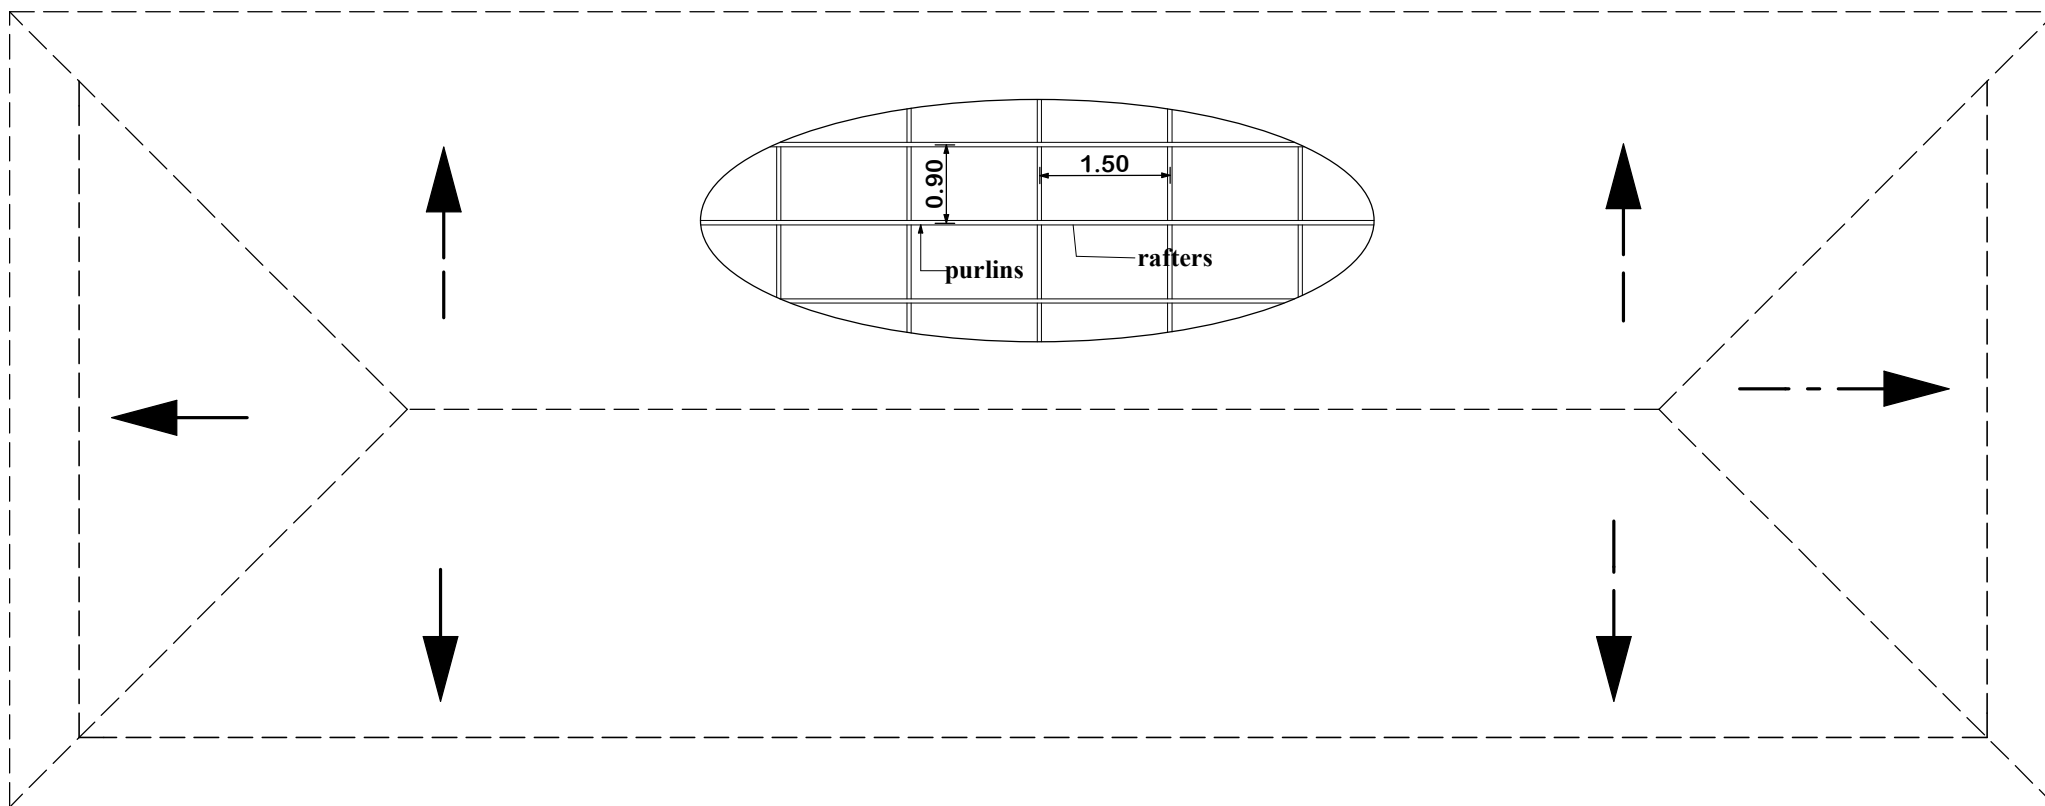

ROOF PLAN