



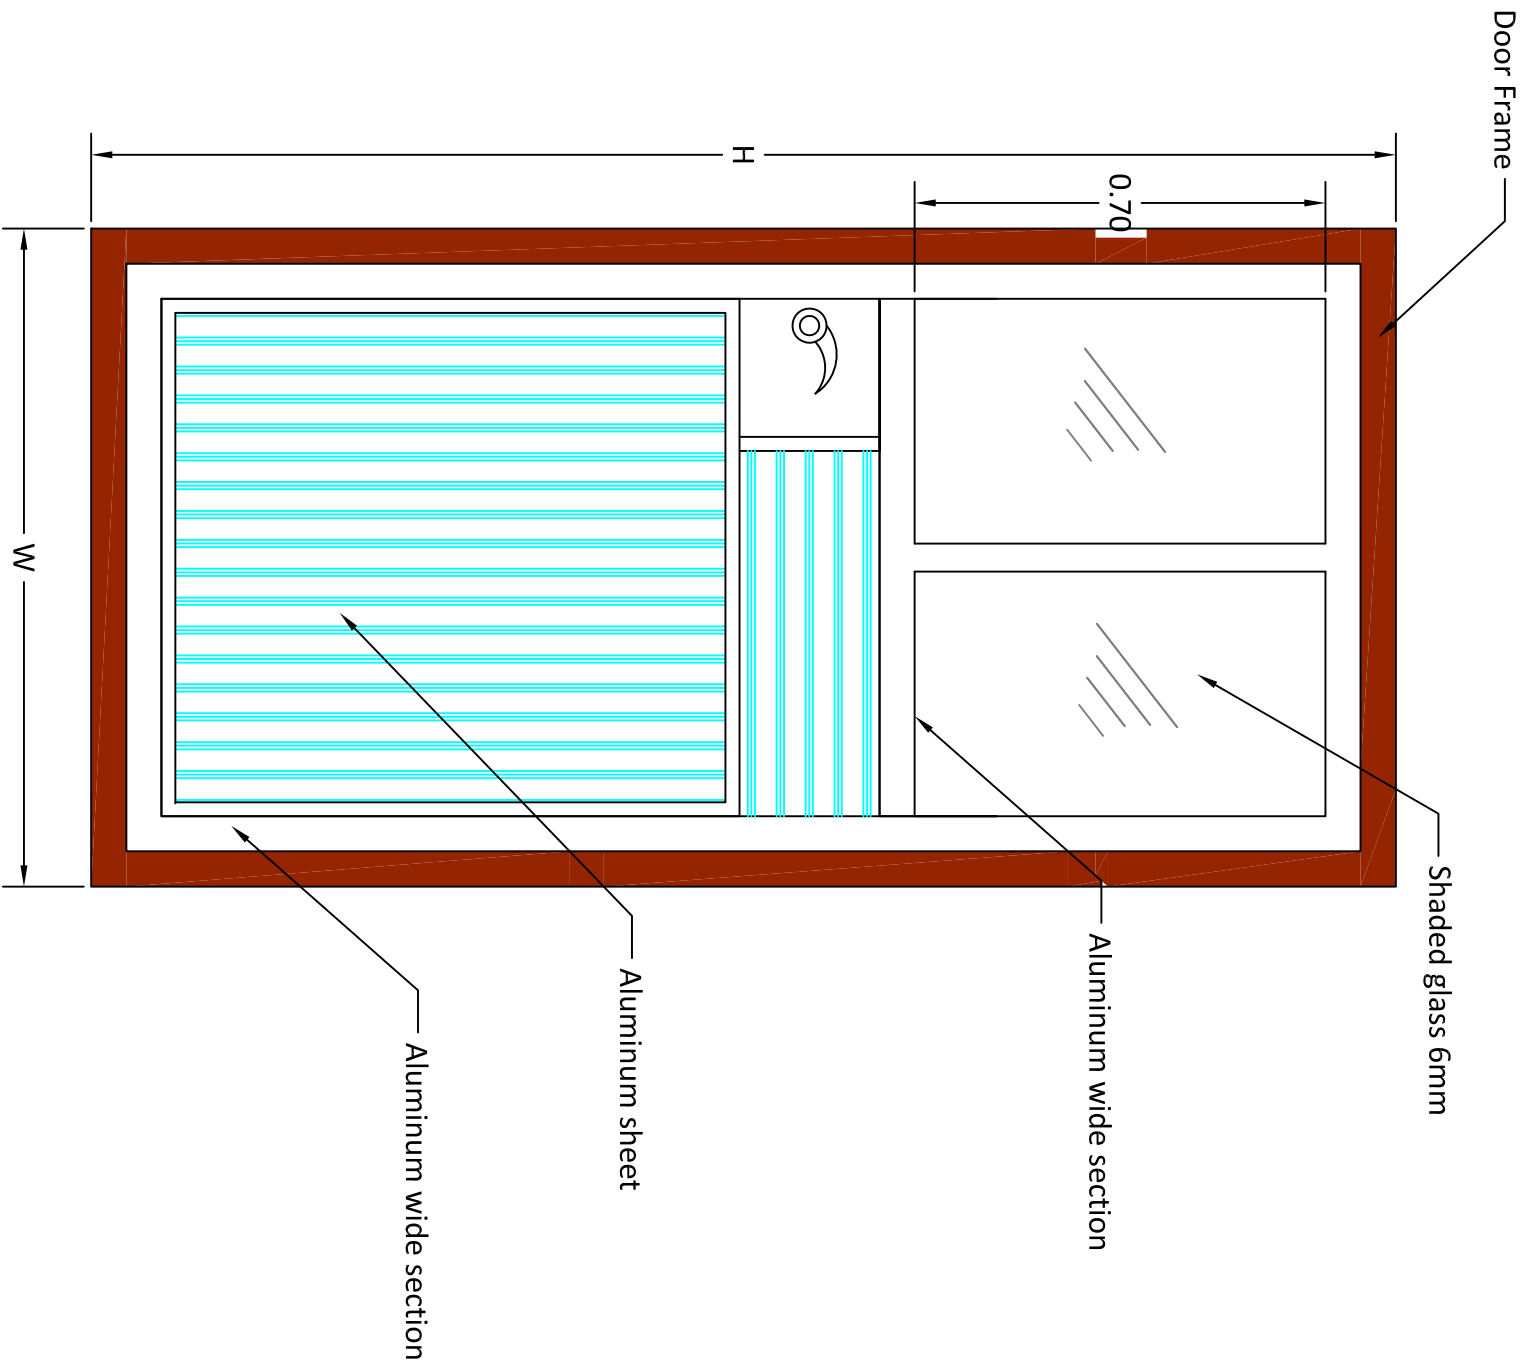

Detail of Aluminum Doors

Typical Drawings for Renovation		
Drawn by: Soran Rostam Aziz		
Sheet Title:		
Detail of Aluminum Door		
Scale: NTS	Date:	DWG No.

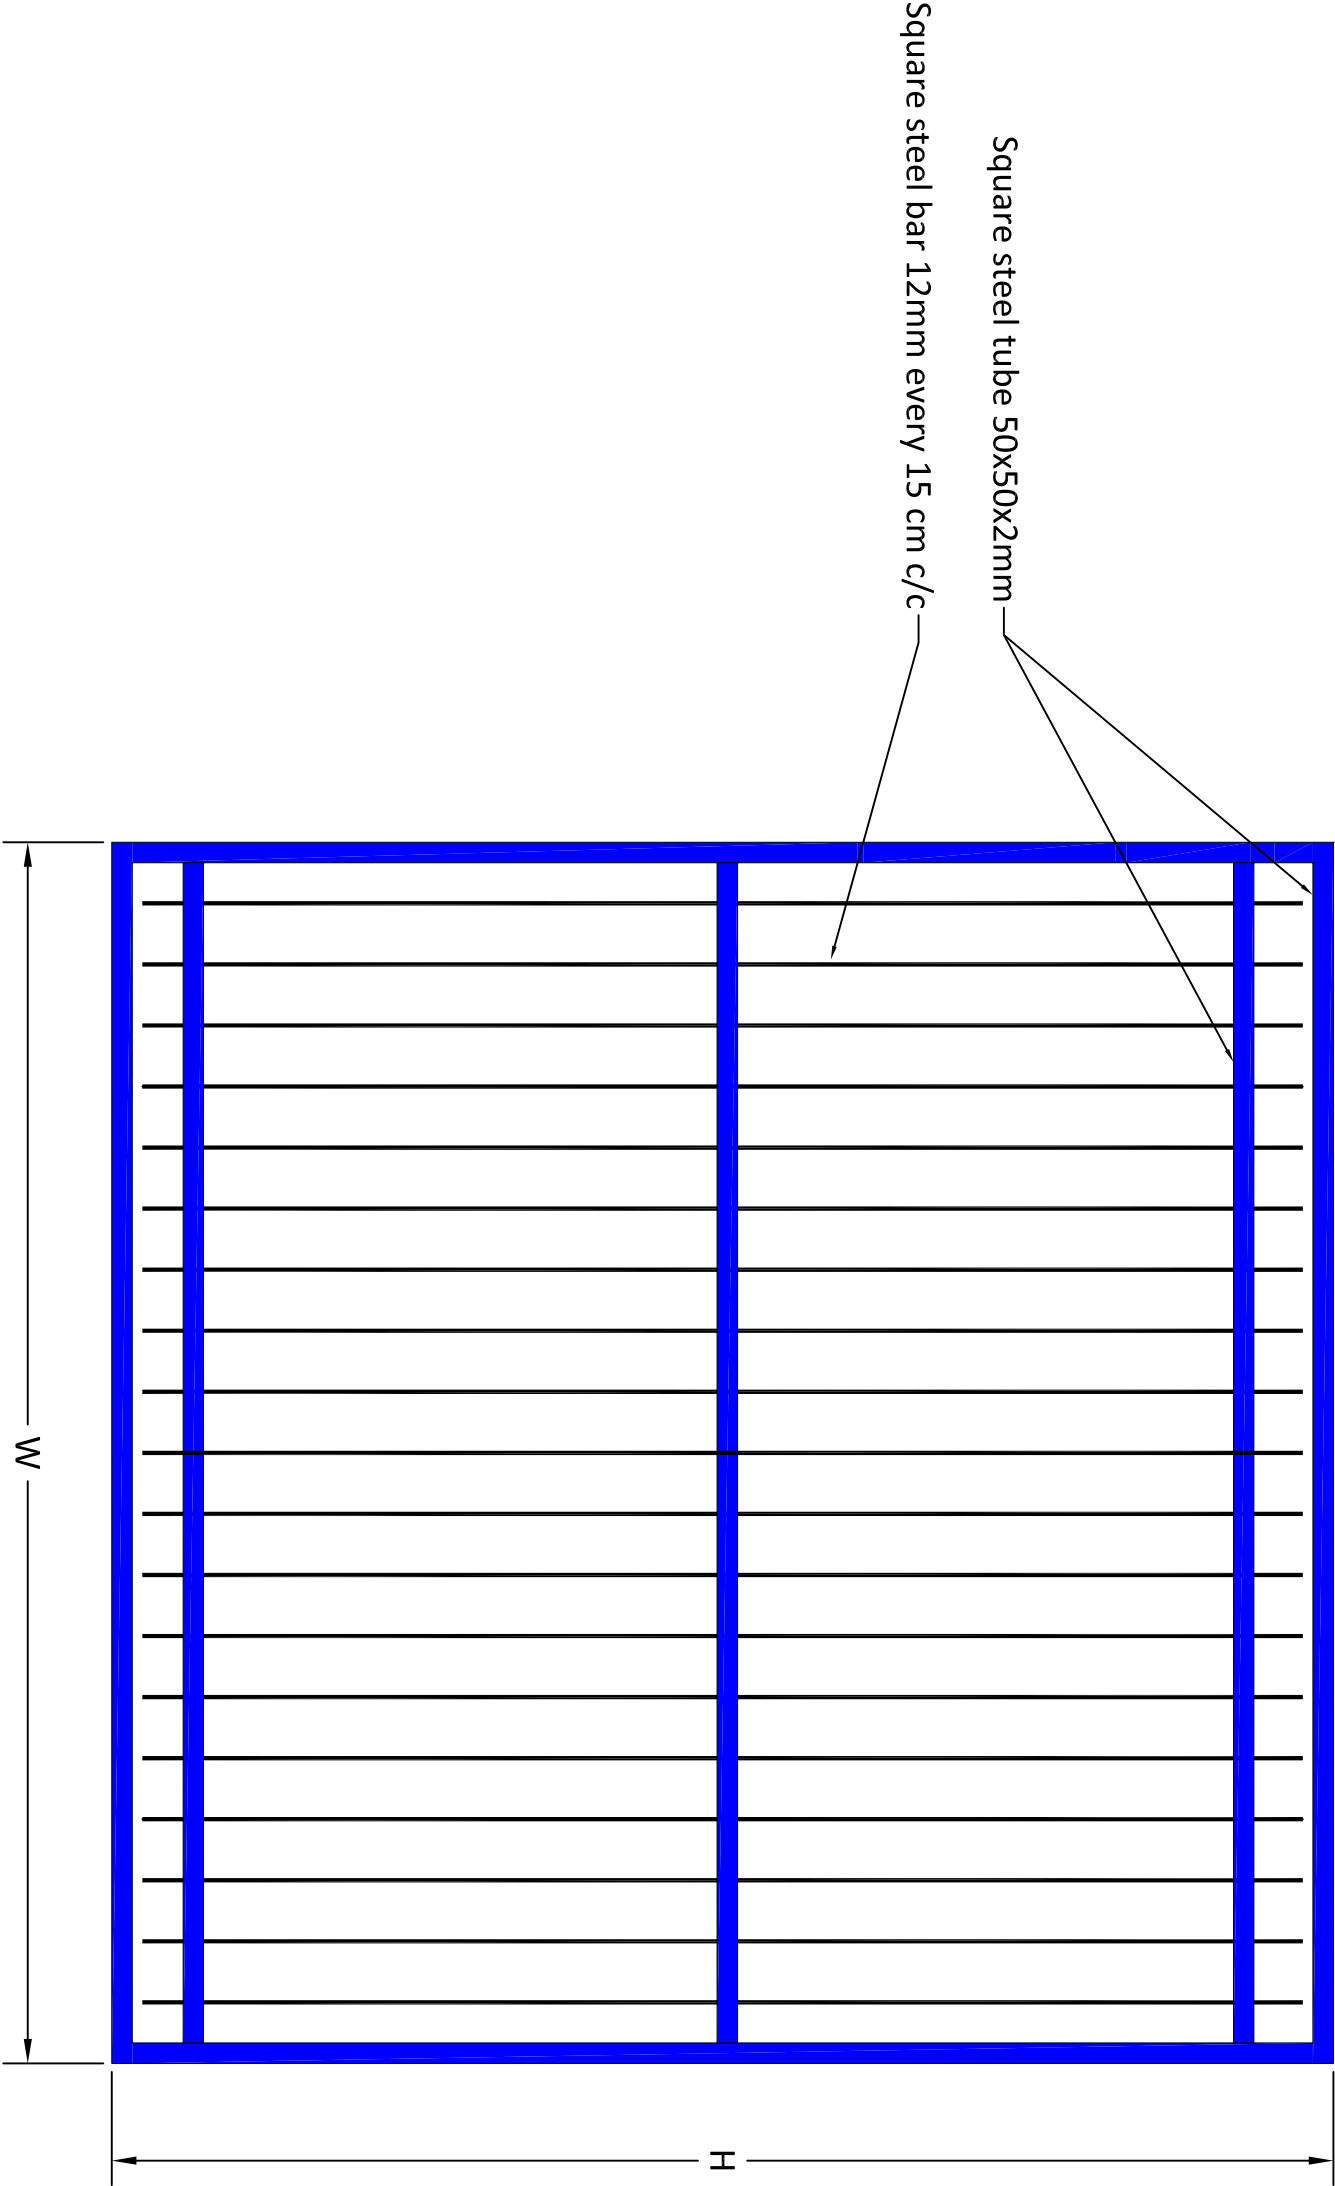

Typical Drawings for Renovation


Drawn by: Soran Rostam Aziz

Sheet Title:
Burglar for Windows

Scale: NTS

Date:

DWG No.

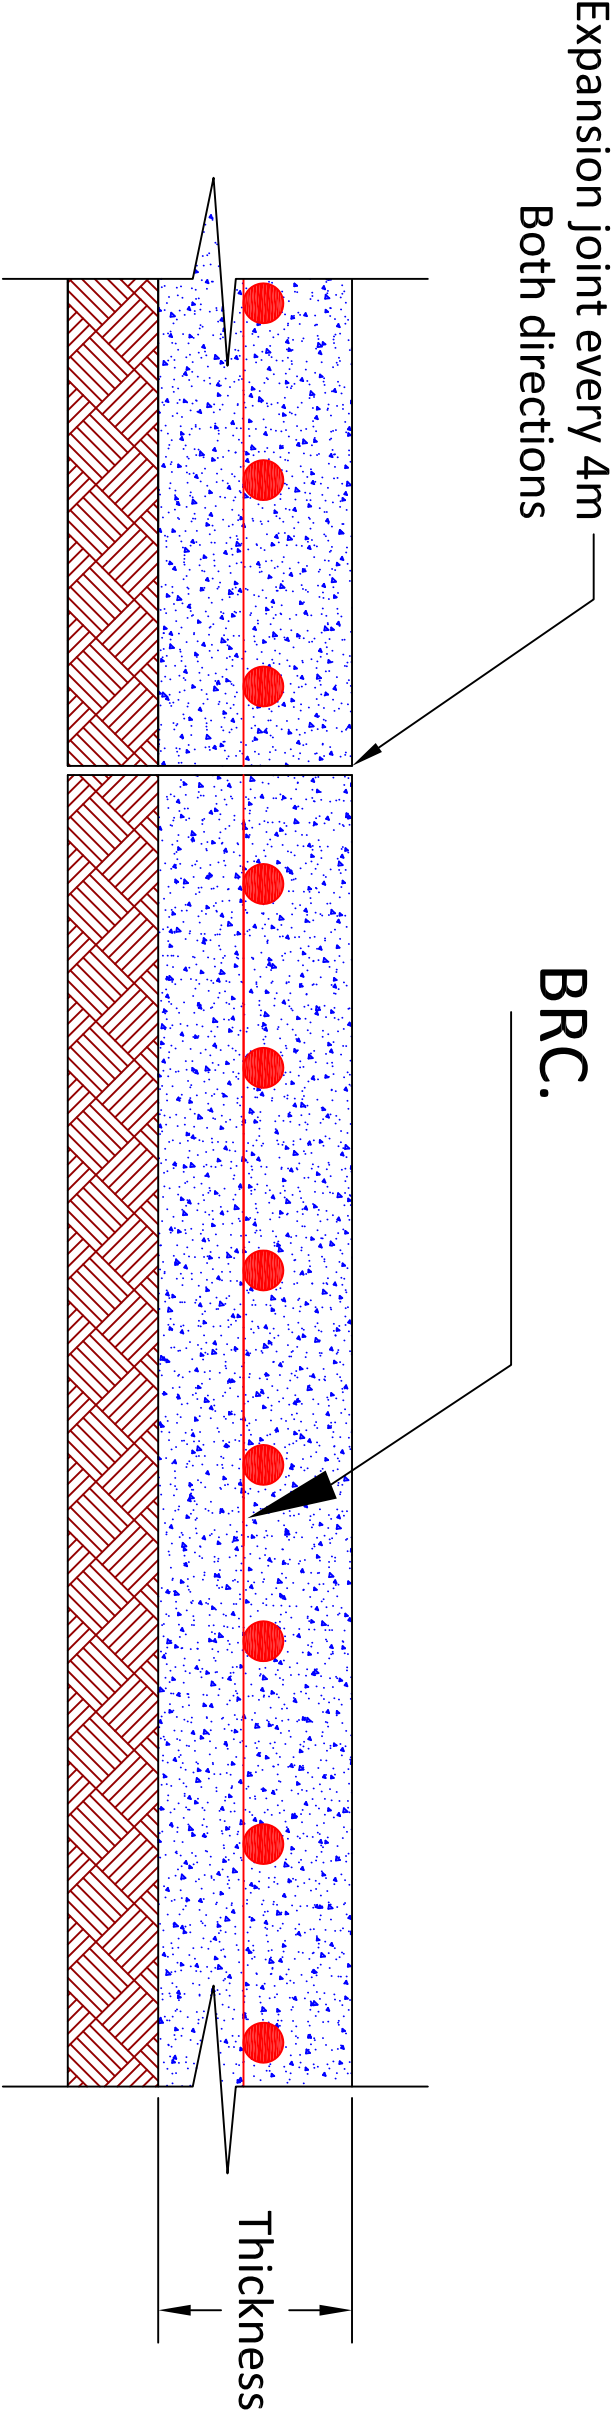

Typical Drawings for Renovation


Drawn by: Soran Rostam Aziz

Sheet Title:
Detail of Concrete with BRC

Scale: NTS

Date:

DWG No.

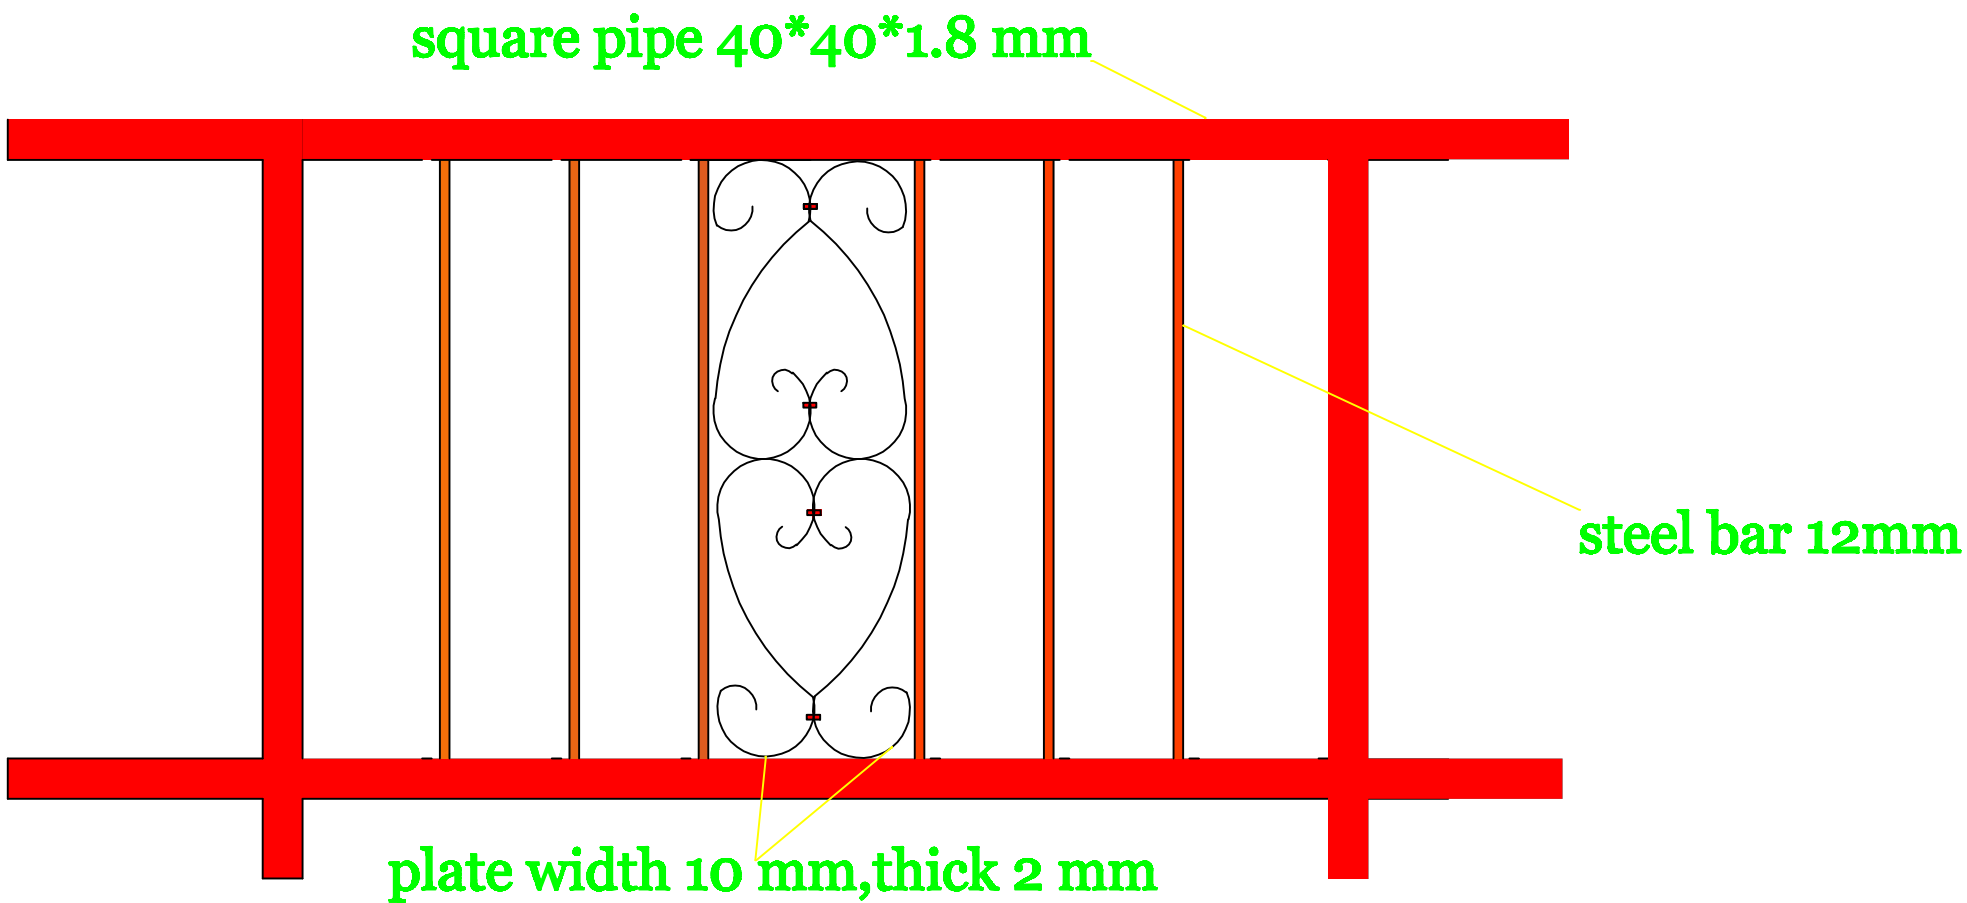

Detail of new handrail

steel tube 40*40*1.8 mm

outer frame 75*40*1.8 mm

plate width 10 mm,thick 2 mm


square pipe 20*20*1.4 mm


plate 2mm

plate gauge 18

plate width 10 mm,thick 2 mm



New main steel door

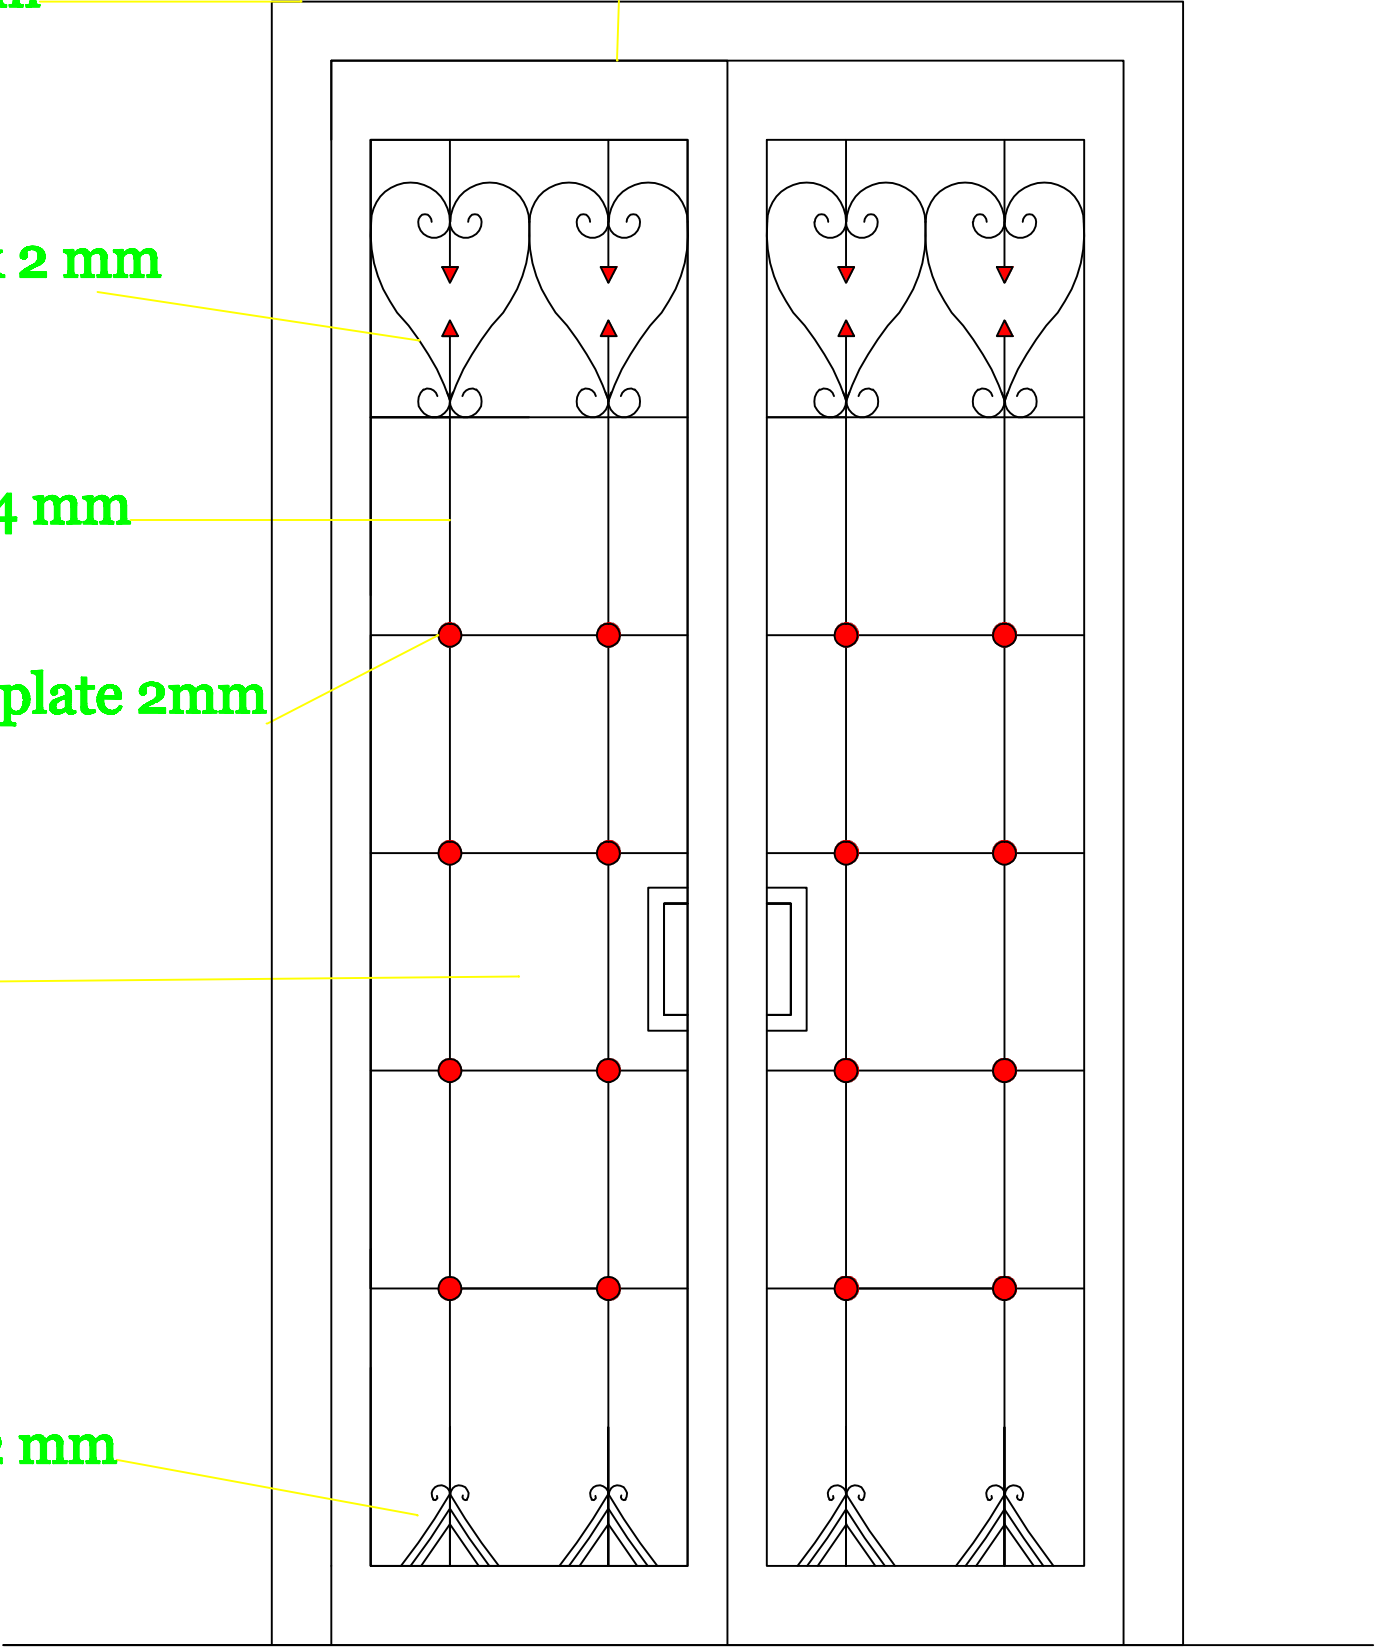

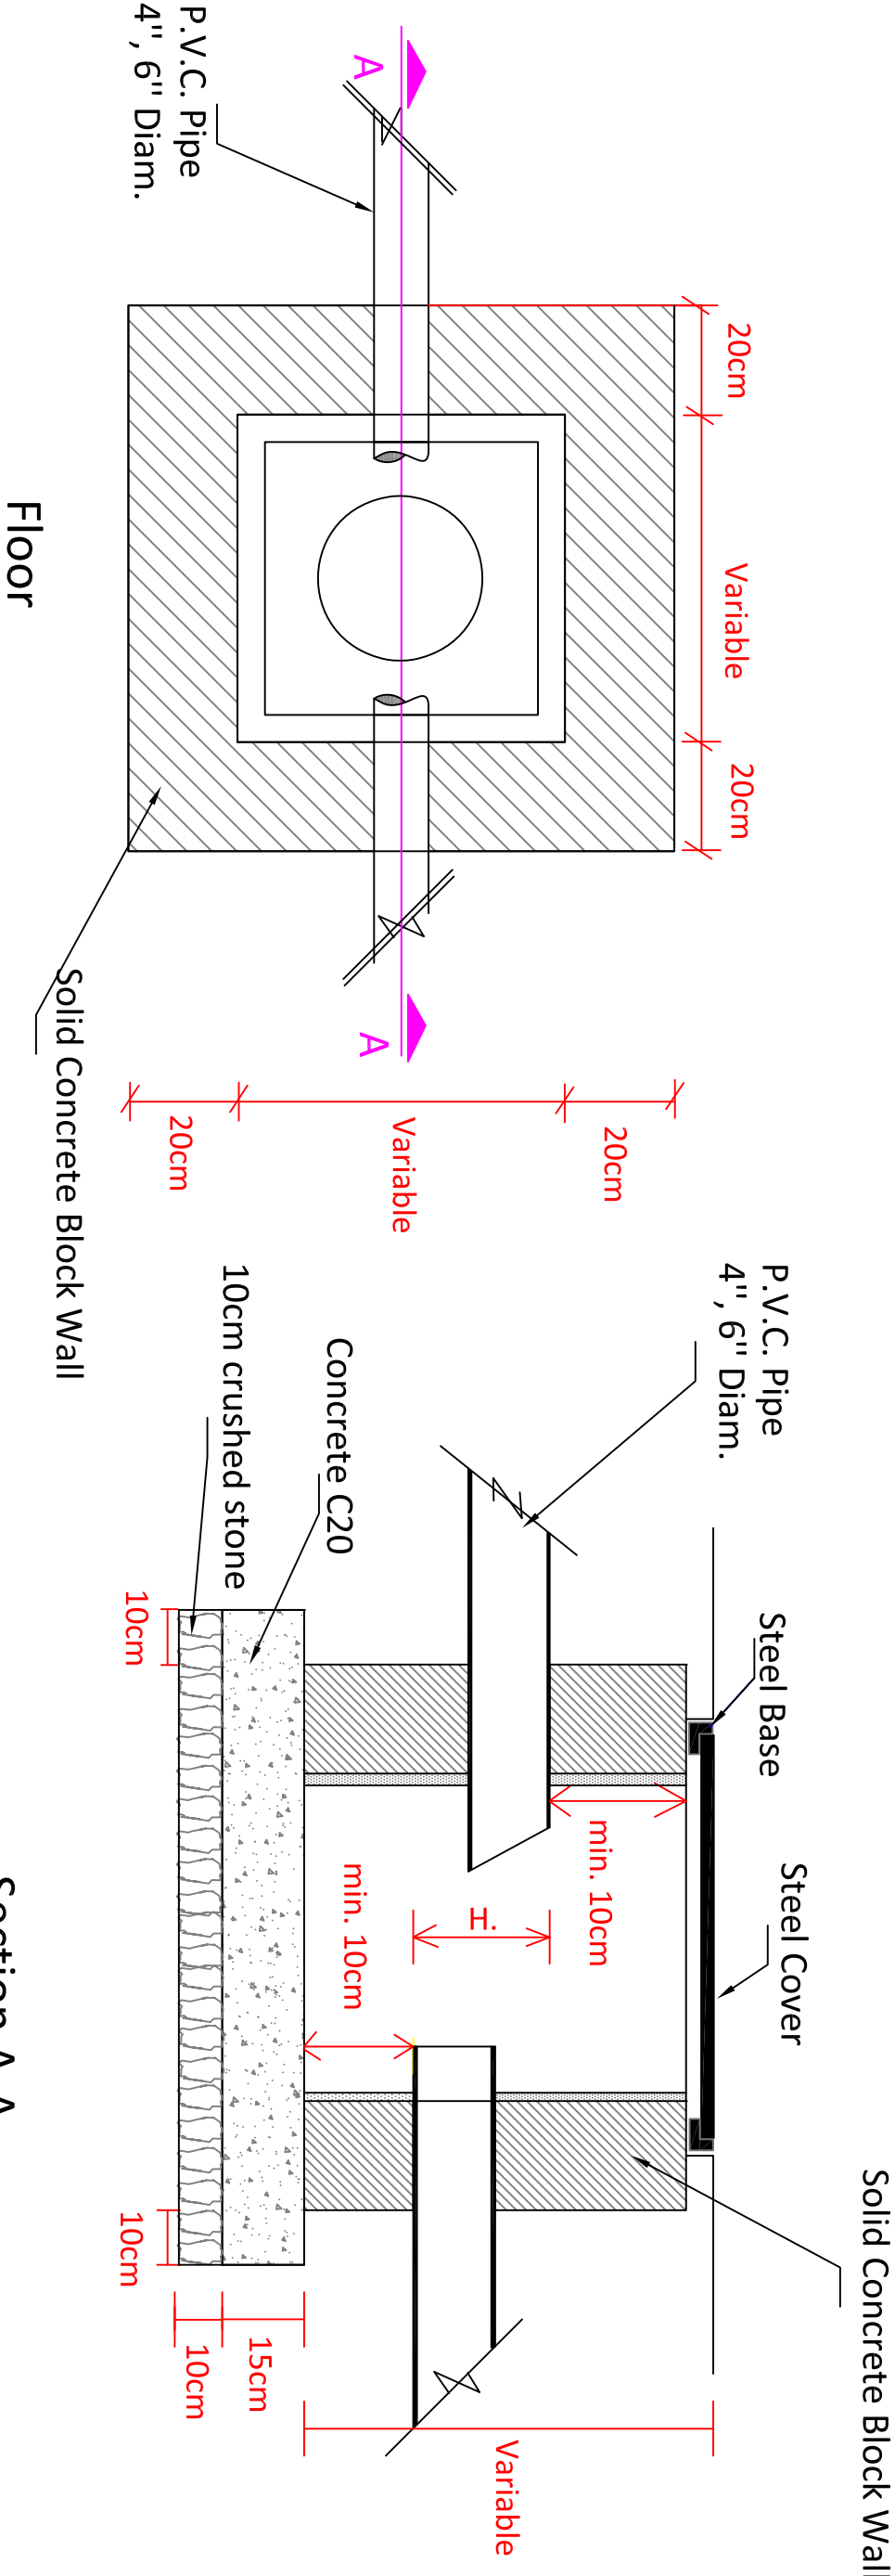


Typical Detail of Manhole
40x40, 60x60, 80x80


Typical Drawings for Renovation			
Drawn by: Soran Rostam Aziz			
Sheet Title:			
Typical Detail of Manhole			
Scale: NTS	Date:	DWG No.	

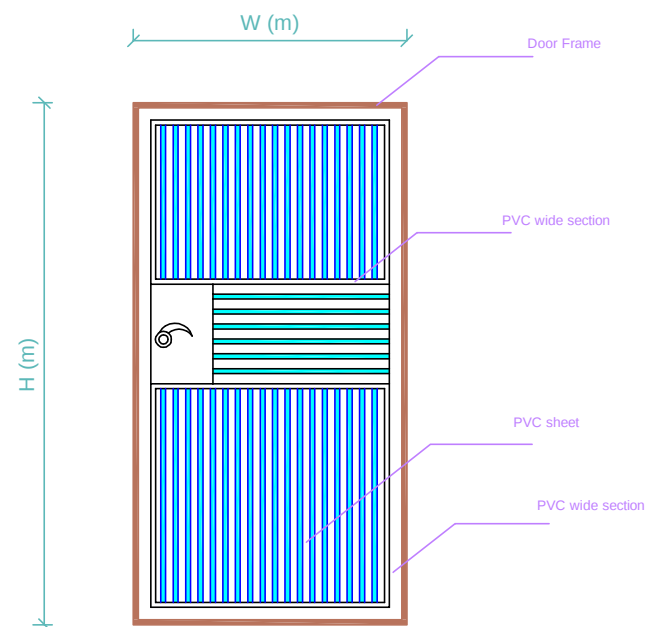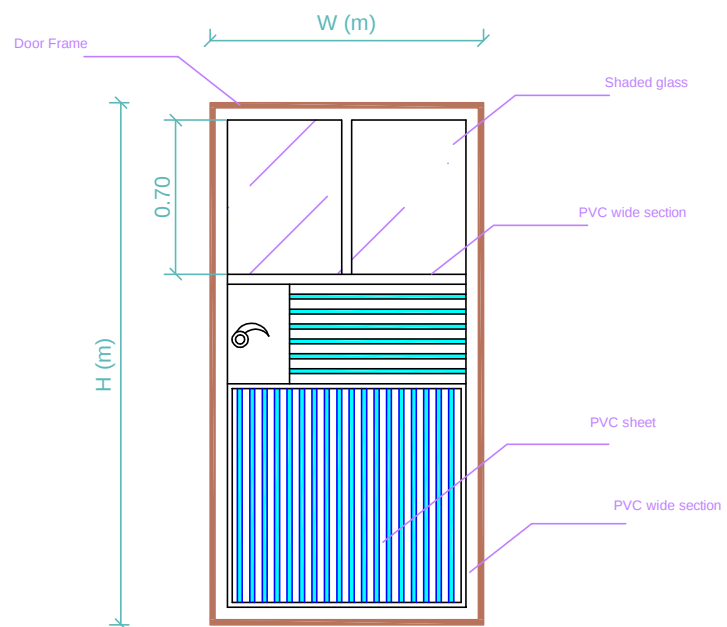


Detail of PVC Door

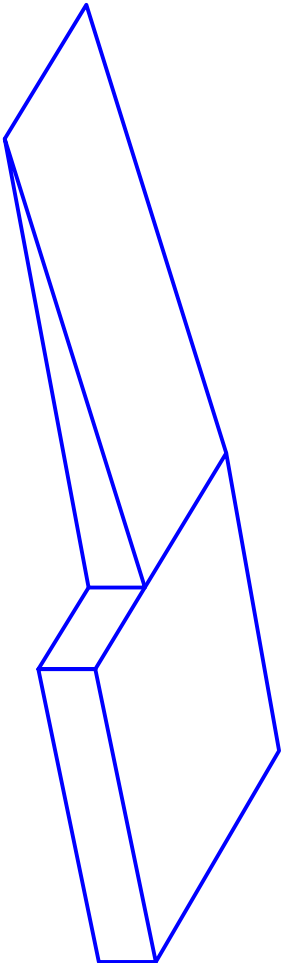


Style-1

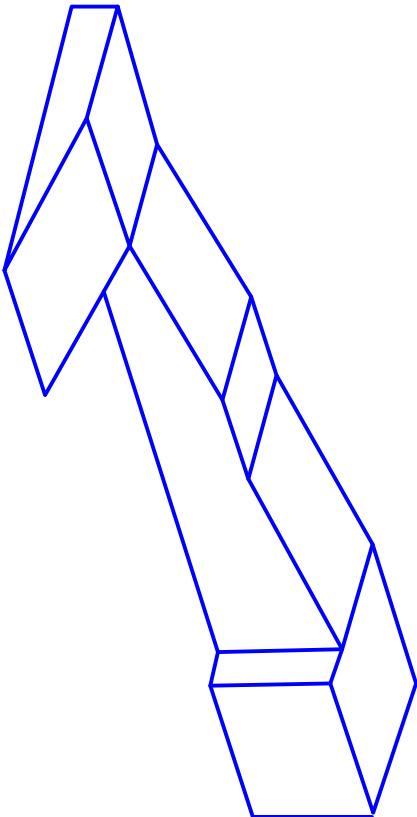

Style-2

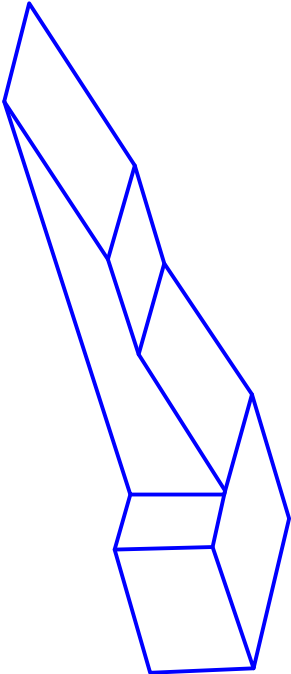


Style-3

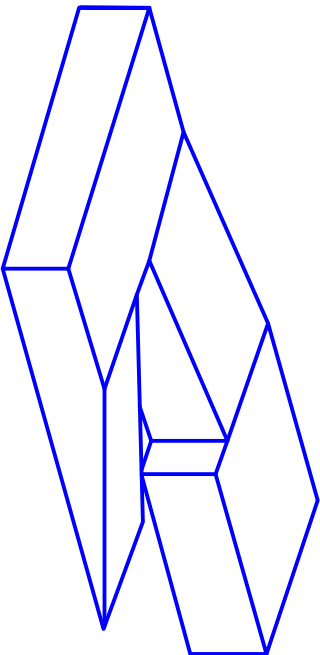

Style-4

- General Notes:
1. Min. width of the ramp is 100 cm.
 2. Max. slope is 10cm in 120cm (1 in 12).
 3. The vertical drop is 7.5x10cm.
 4. Ramp surface must be slip-resistant.

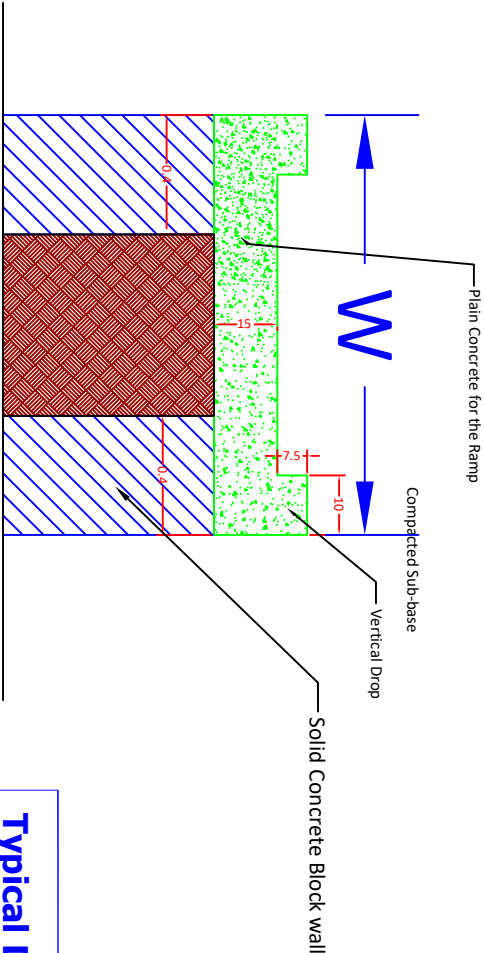

Cross Section of the Ramp

Typical Drawings for Renovation

Drawn by: Soran Rostam Aziz





Sheet Title:

Detail of Ramp



Scale: NTS

Date:

DWG No.

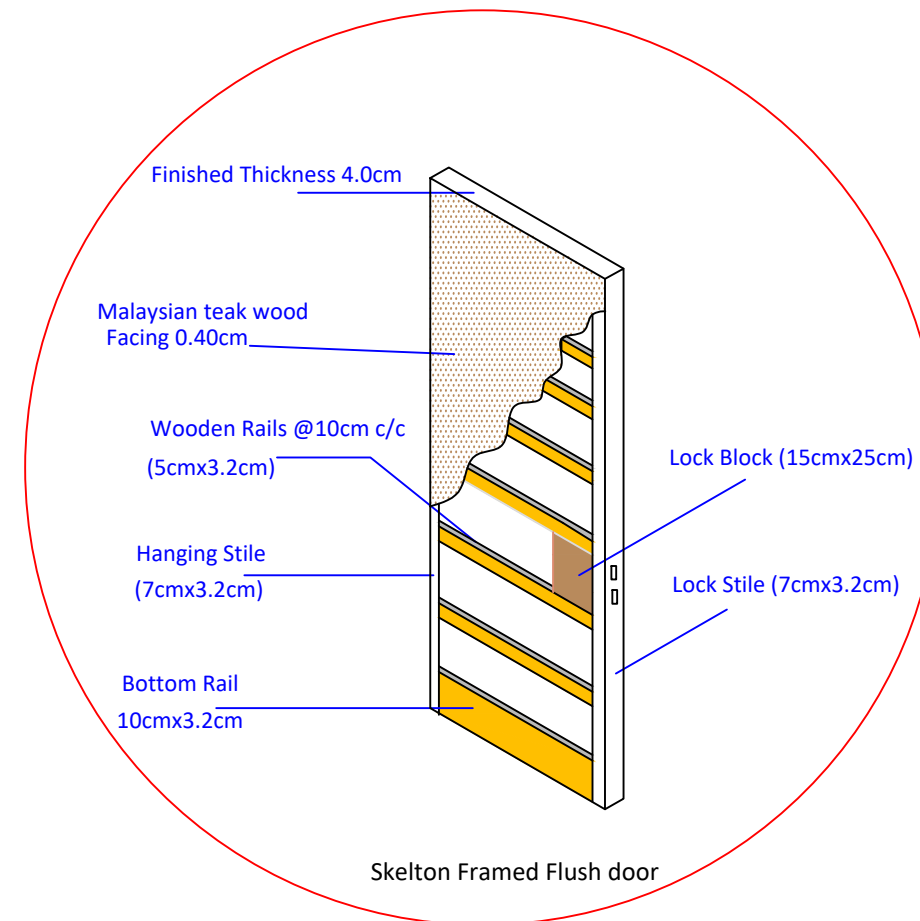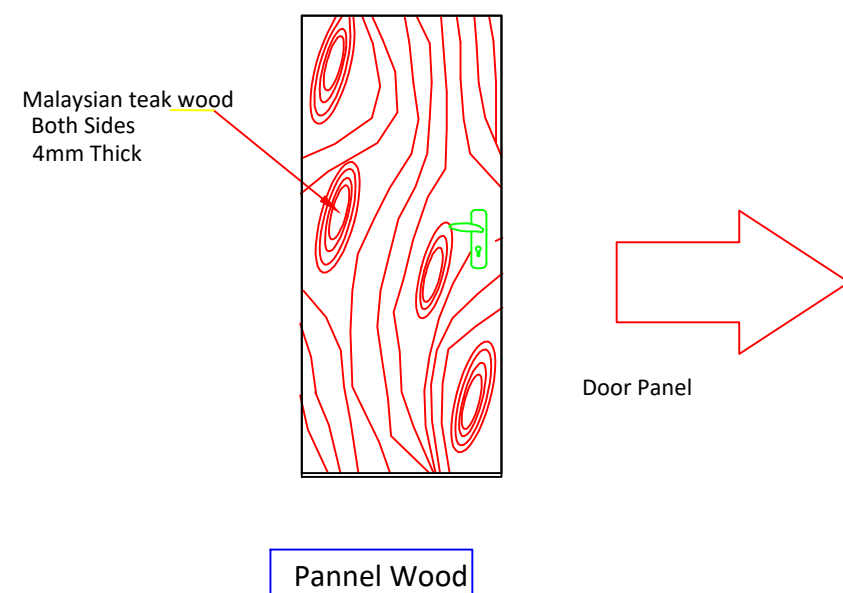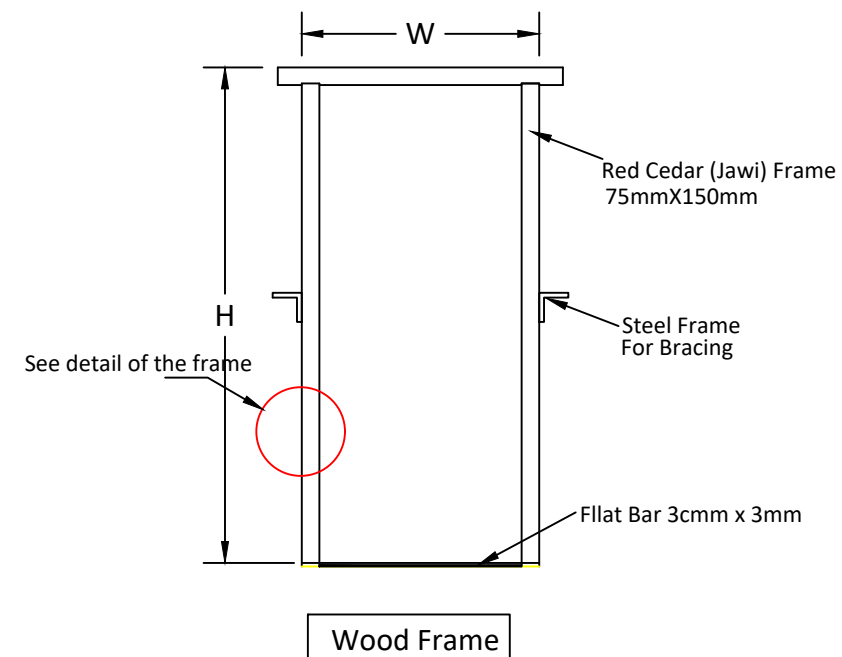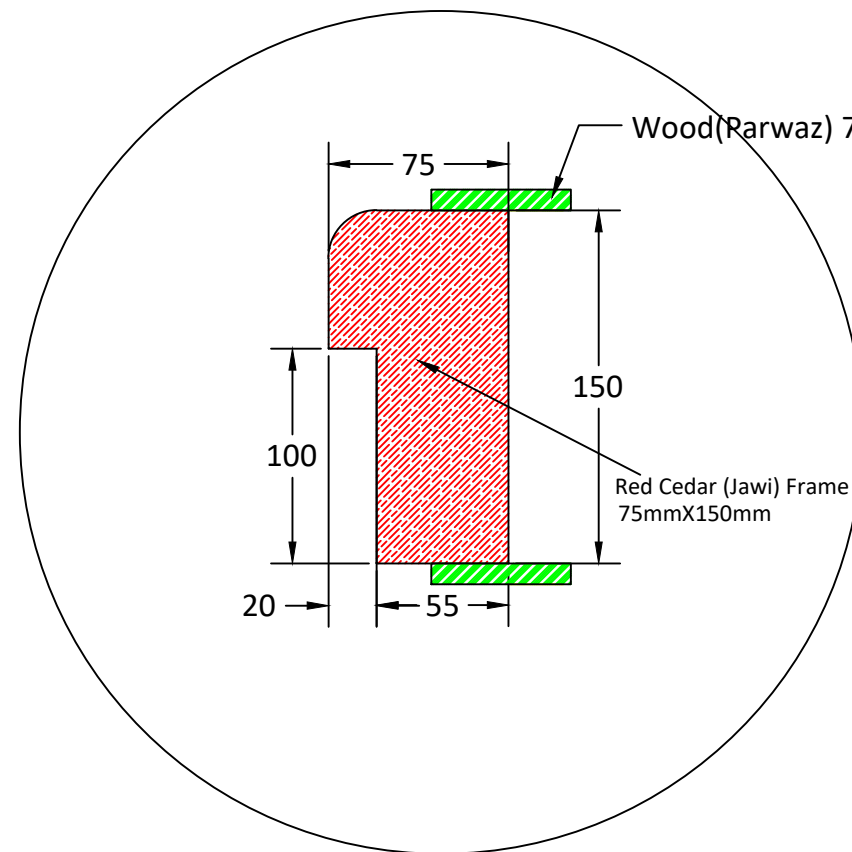

Typical Drawings for Renovation		
Drawn by: Soran Rostam Aziz		
Sheet Title: Detail of Single Wooden Door		
Scale: NTS	Date:	DWG No.

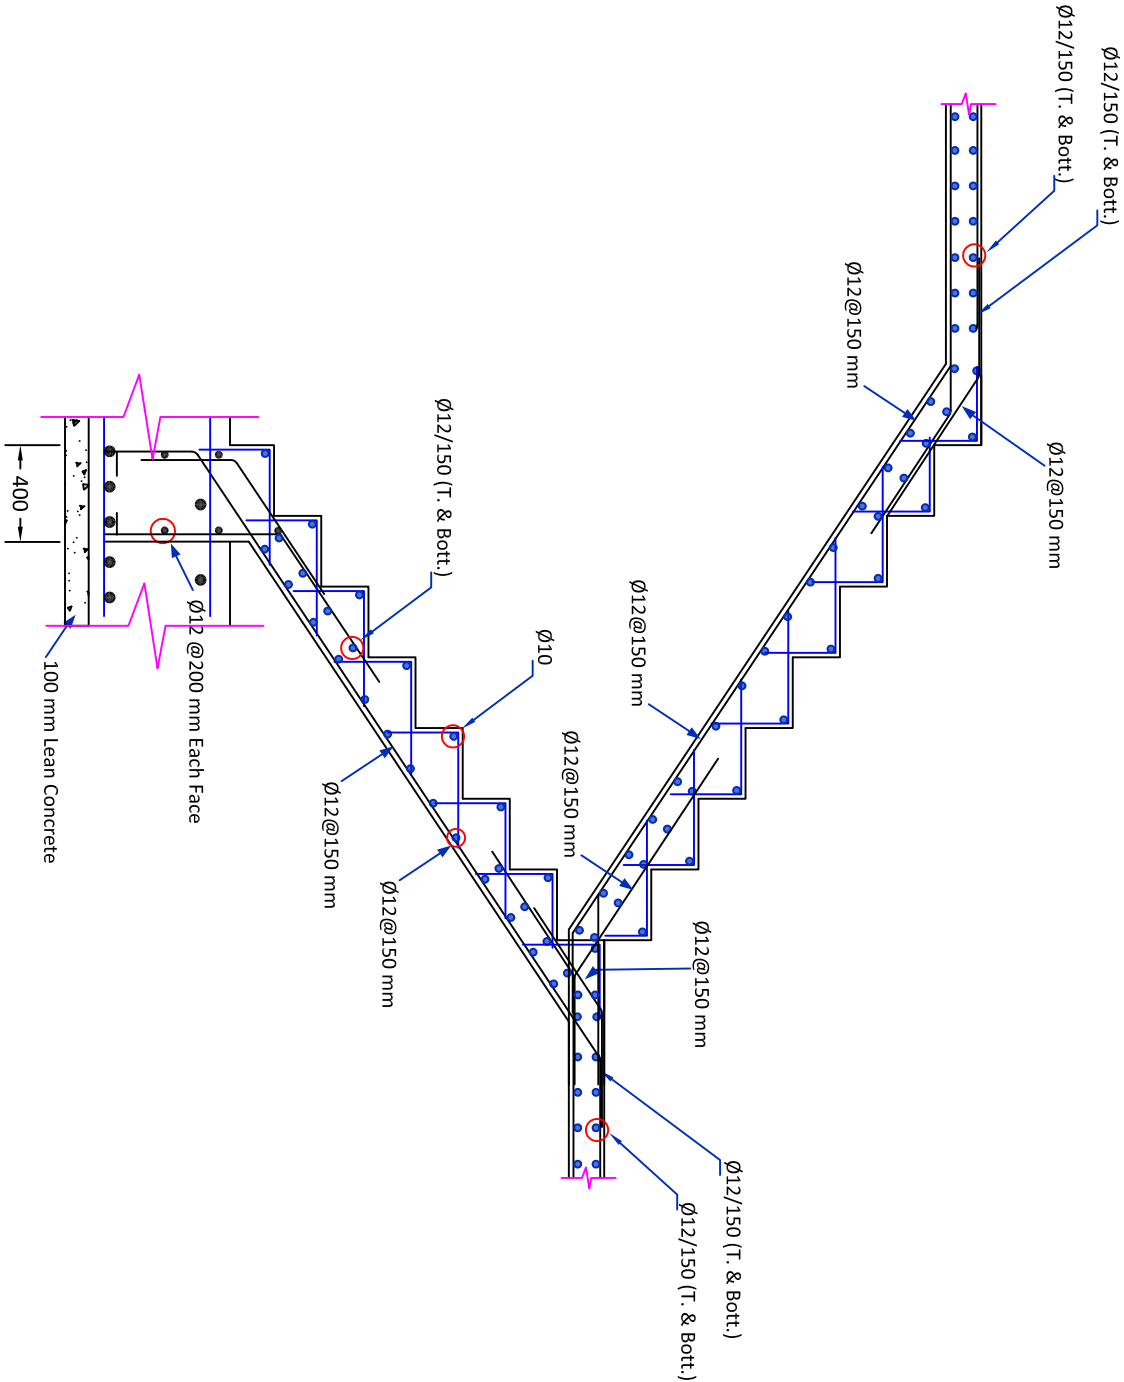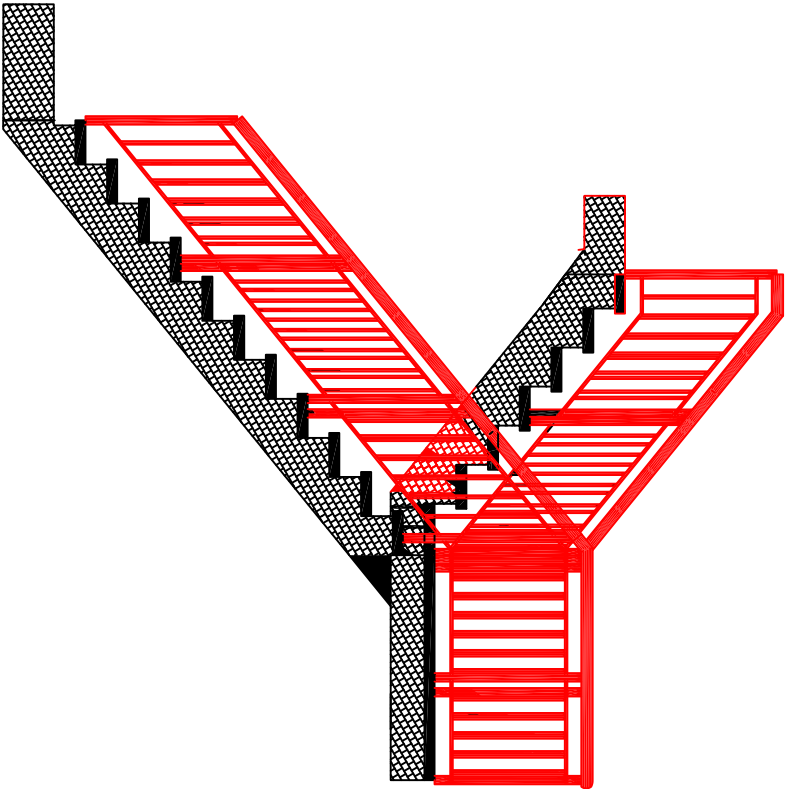

Typical Drawings for Renovation

Drawn by: Soran Rostam Aziz



Sheet Title:

Detail of Staircase

Scale: NTS

Date:

DWG No.

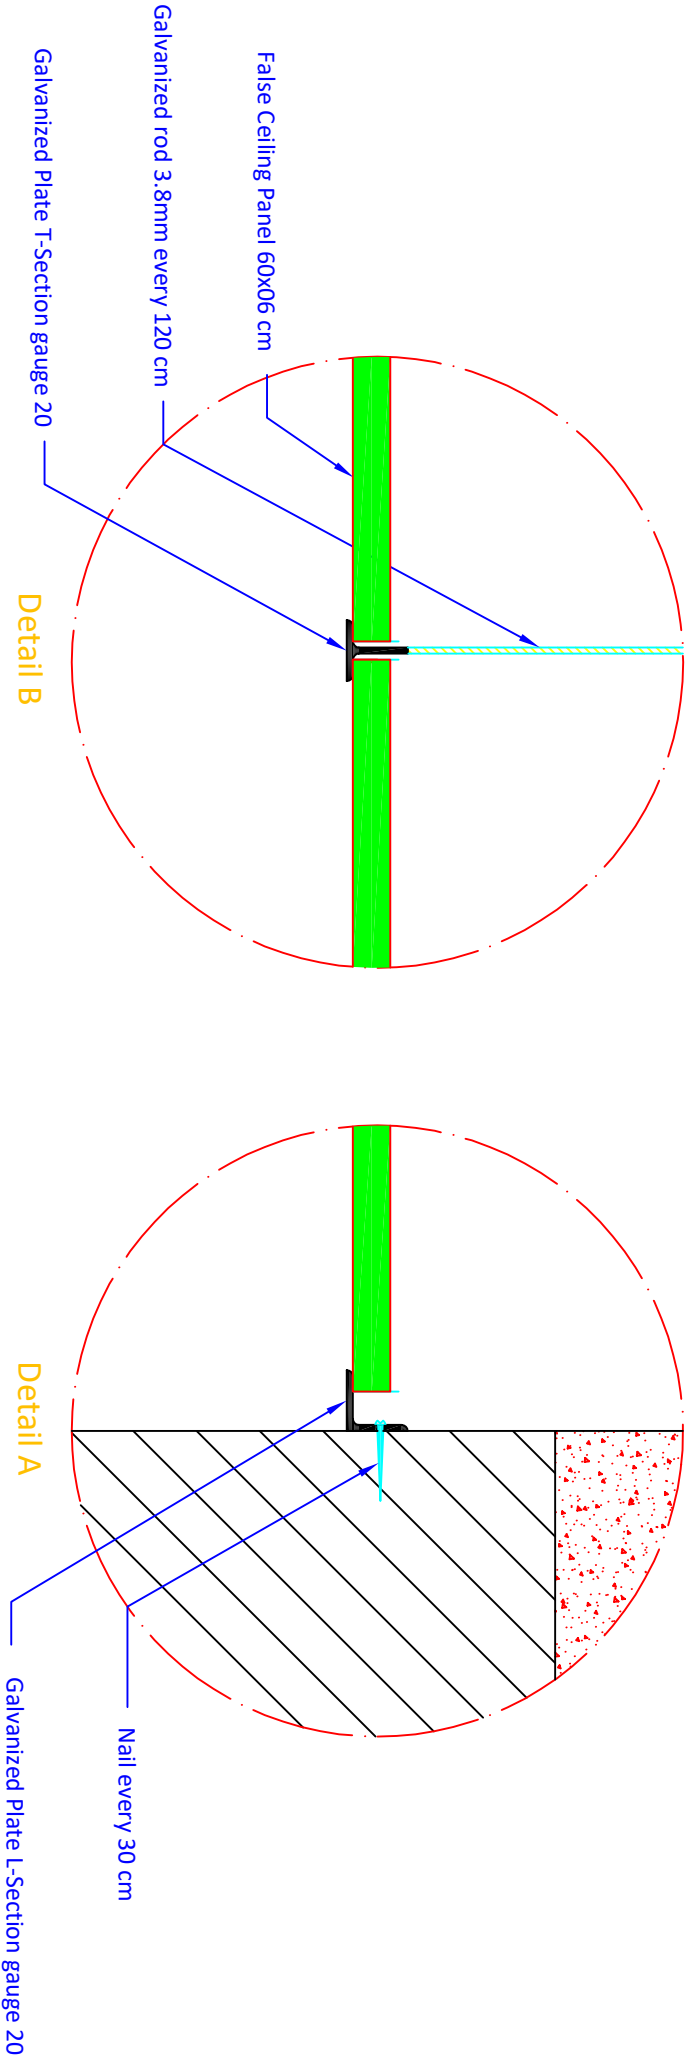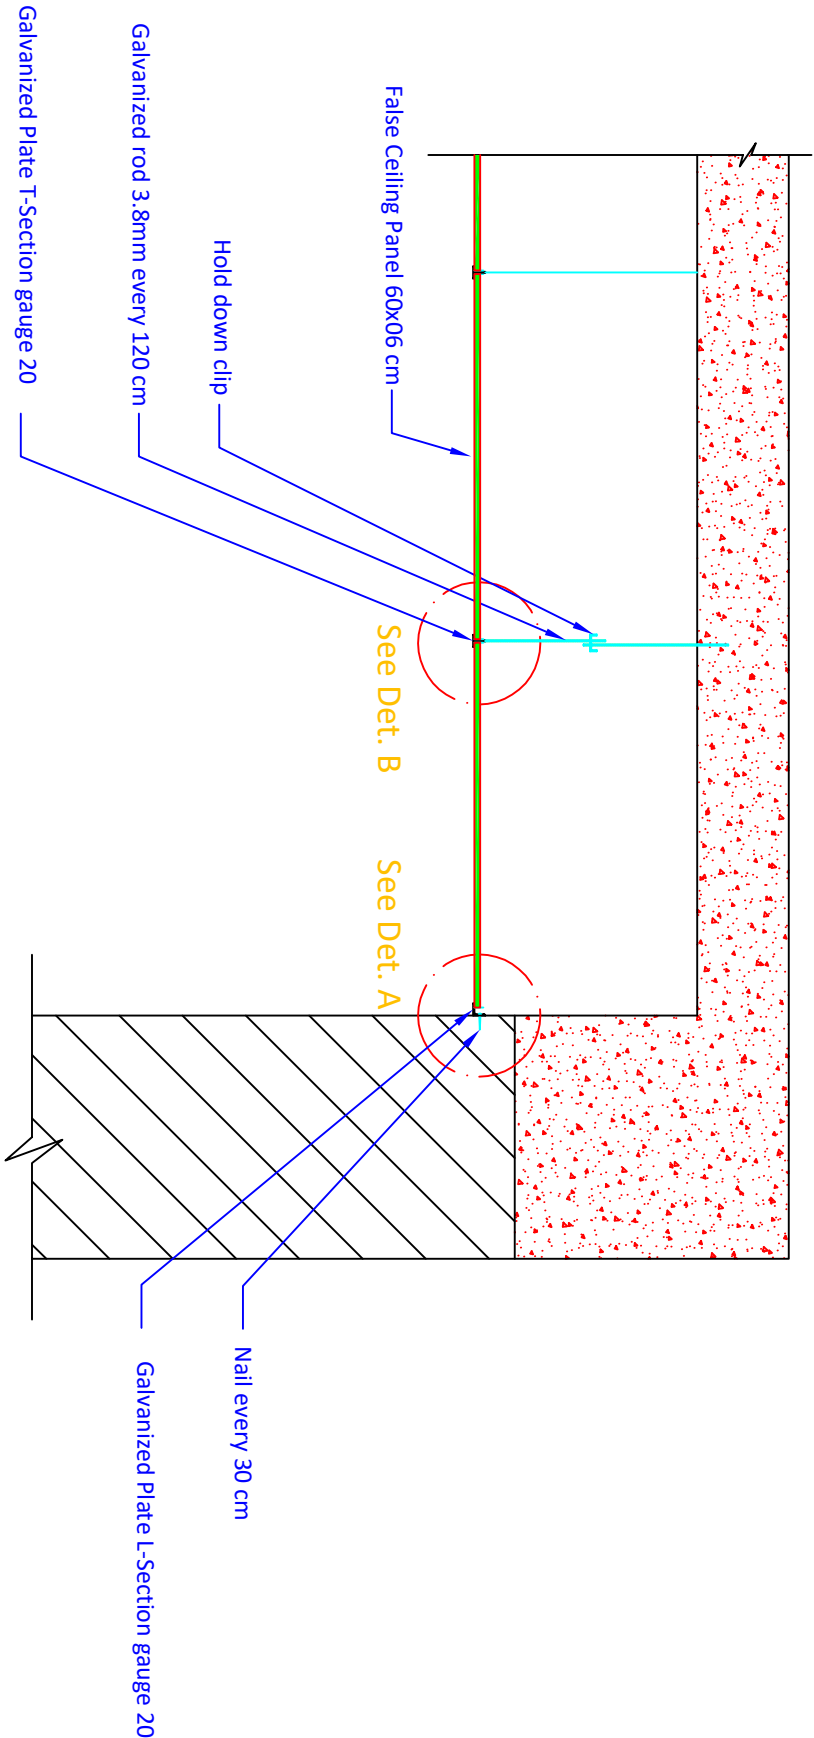

Detail of Suspended Ceilings

Typical Drawings for Renovation

Drawn by: Soran Rostam Aziz

Sheet Title:

Detail of Suspended Ceilings

Scale: NTS

Date:

DWG No.



Typical Drawings for Renovation

Drawn by: Soran Rostam Aziz







Sheet Title:

Grab Bar (Handle)

Scale: NTS


Date:

DWG No.

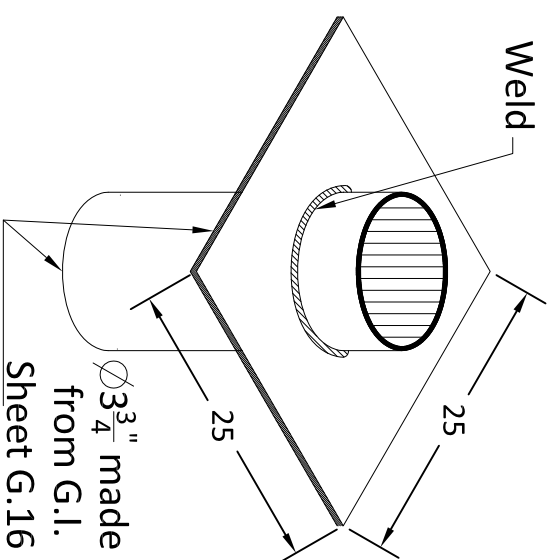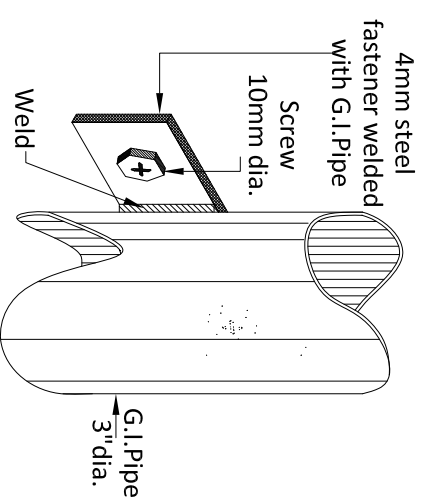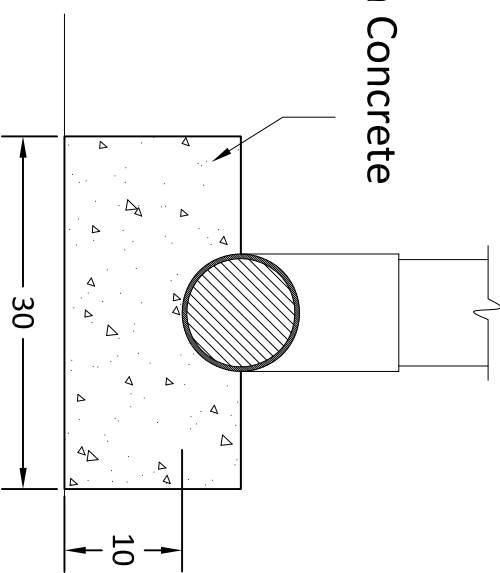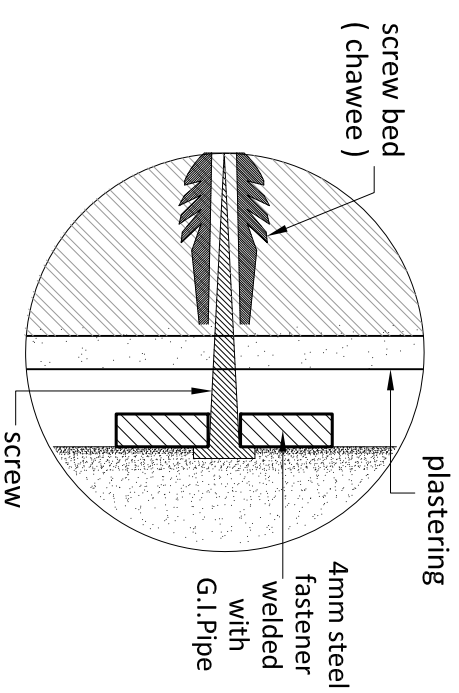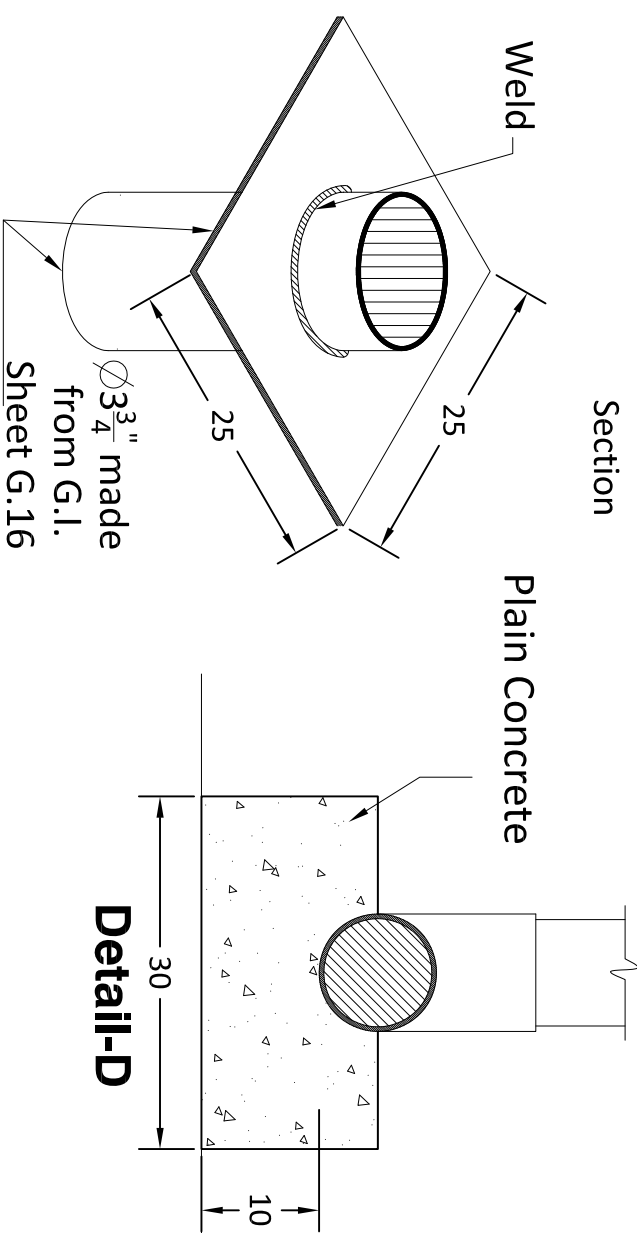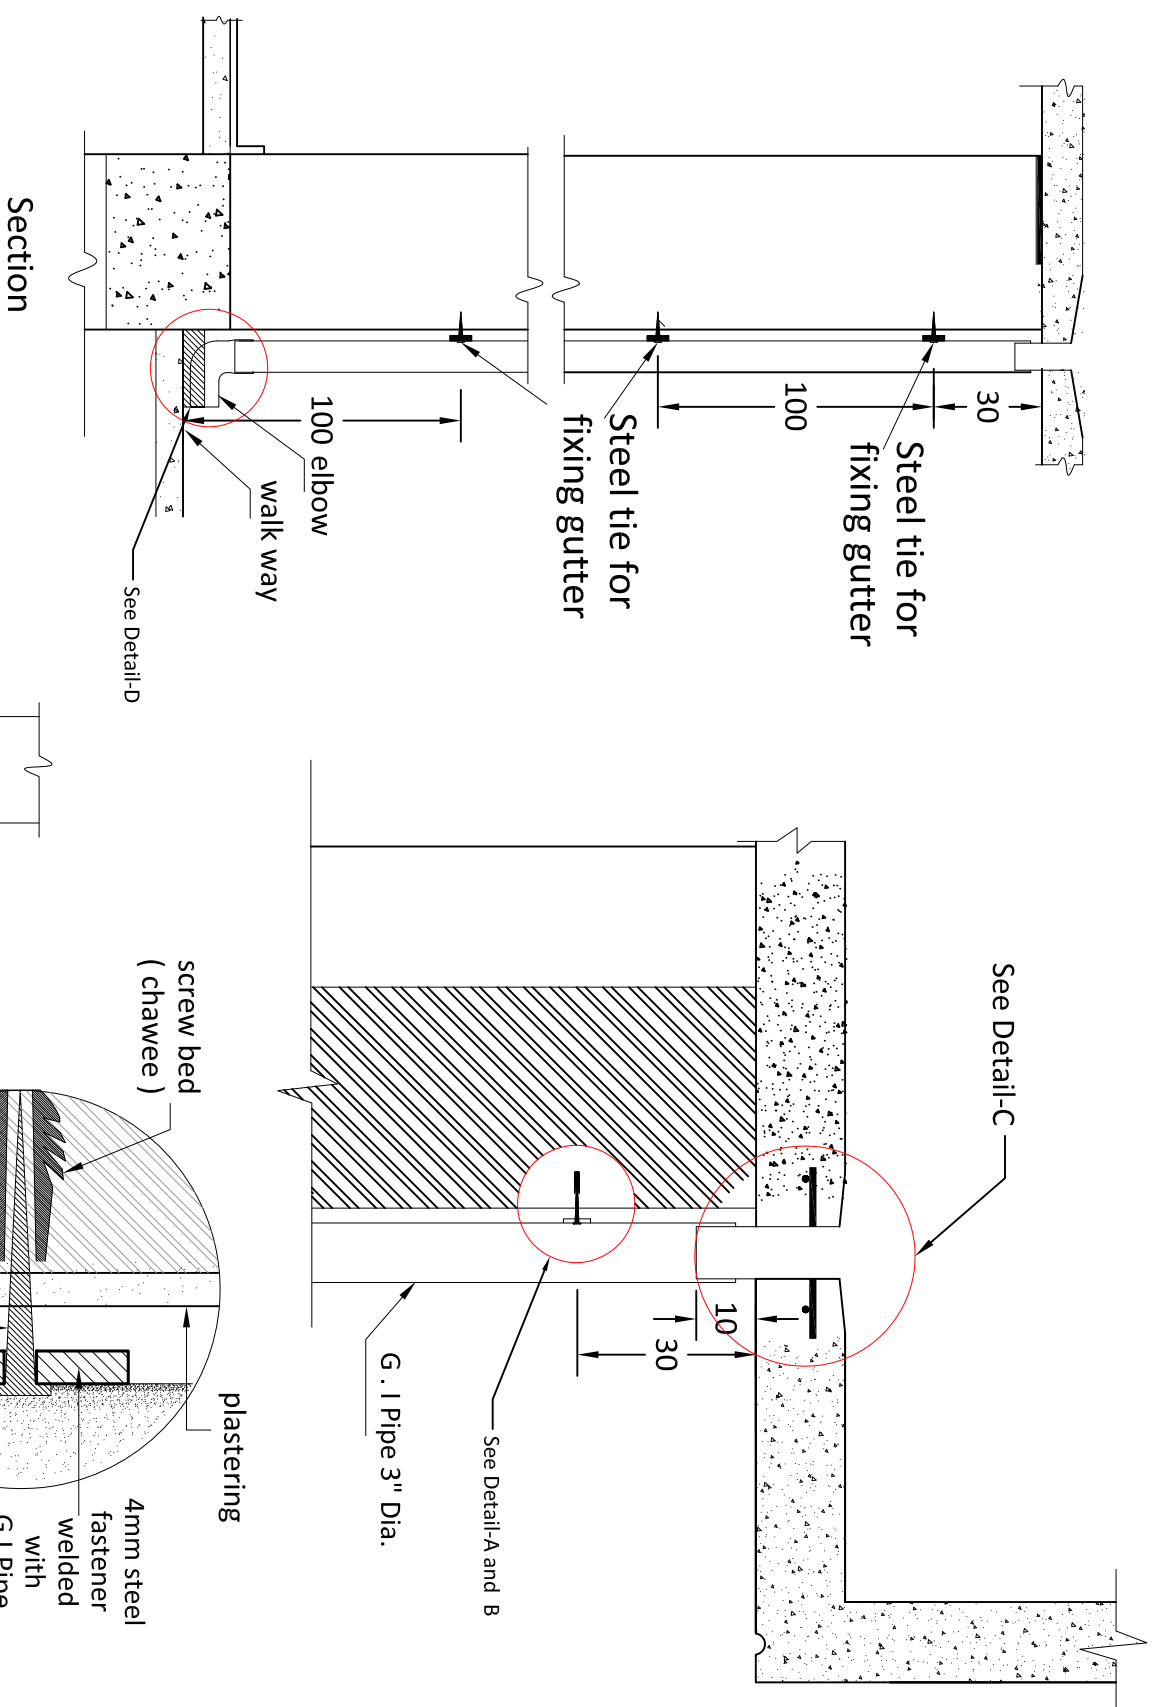


Detail of Roof Drain


Typical Drawings for Renovation		
Drawn by: Soran Rostam Aziz		
Sheet Title: Detail of Roof Drain		
Scale: NTS	Date:	DWG No.

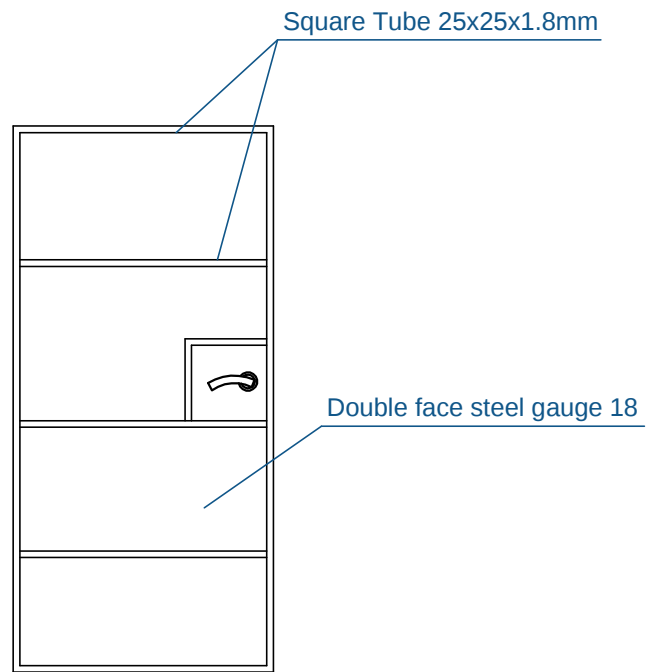

Steel Door Double Face

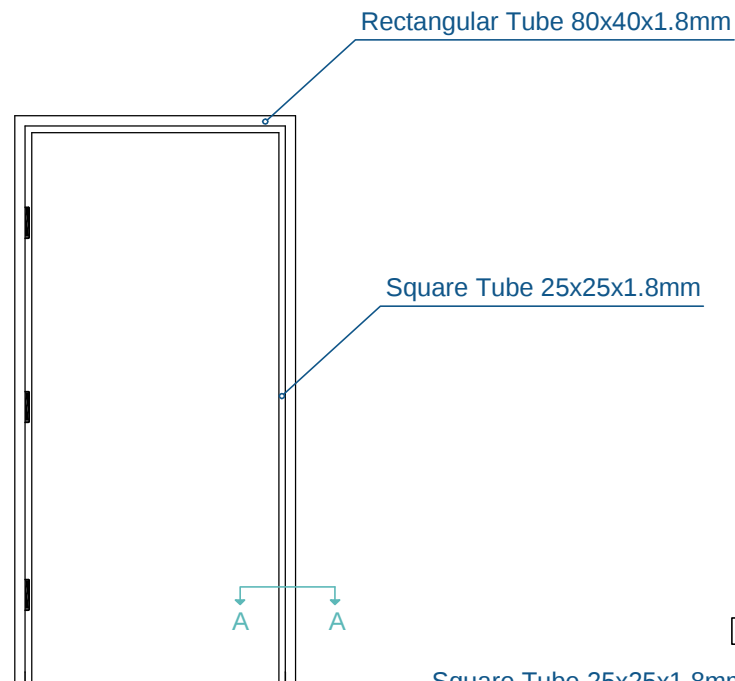


Steel Door Frame

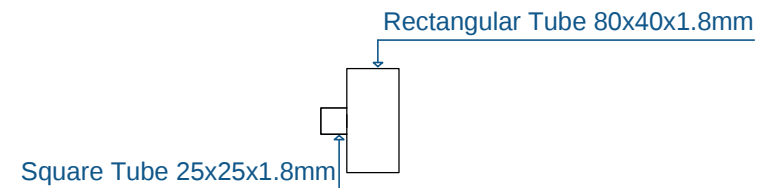

Section A-A

Steel Doors Double Face

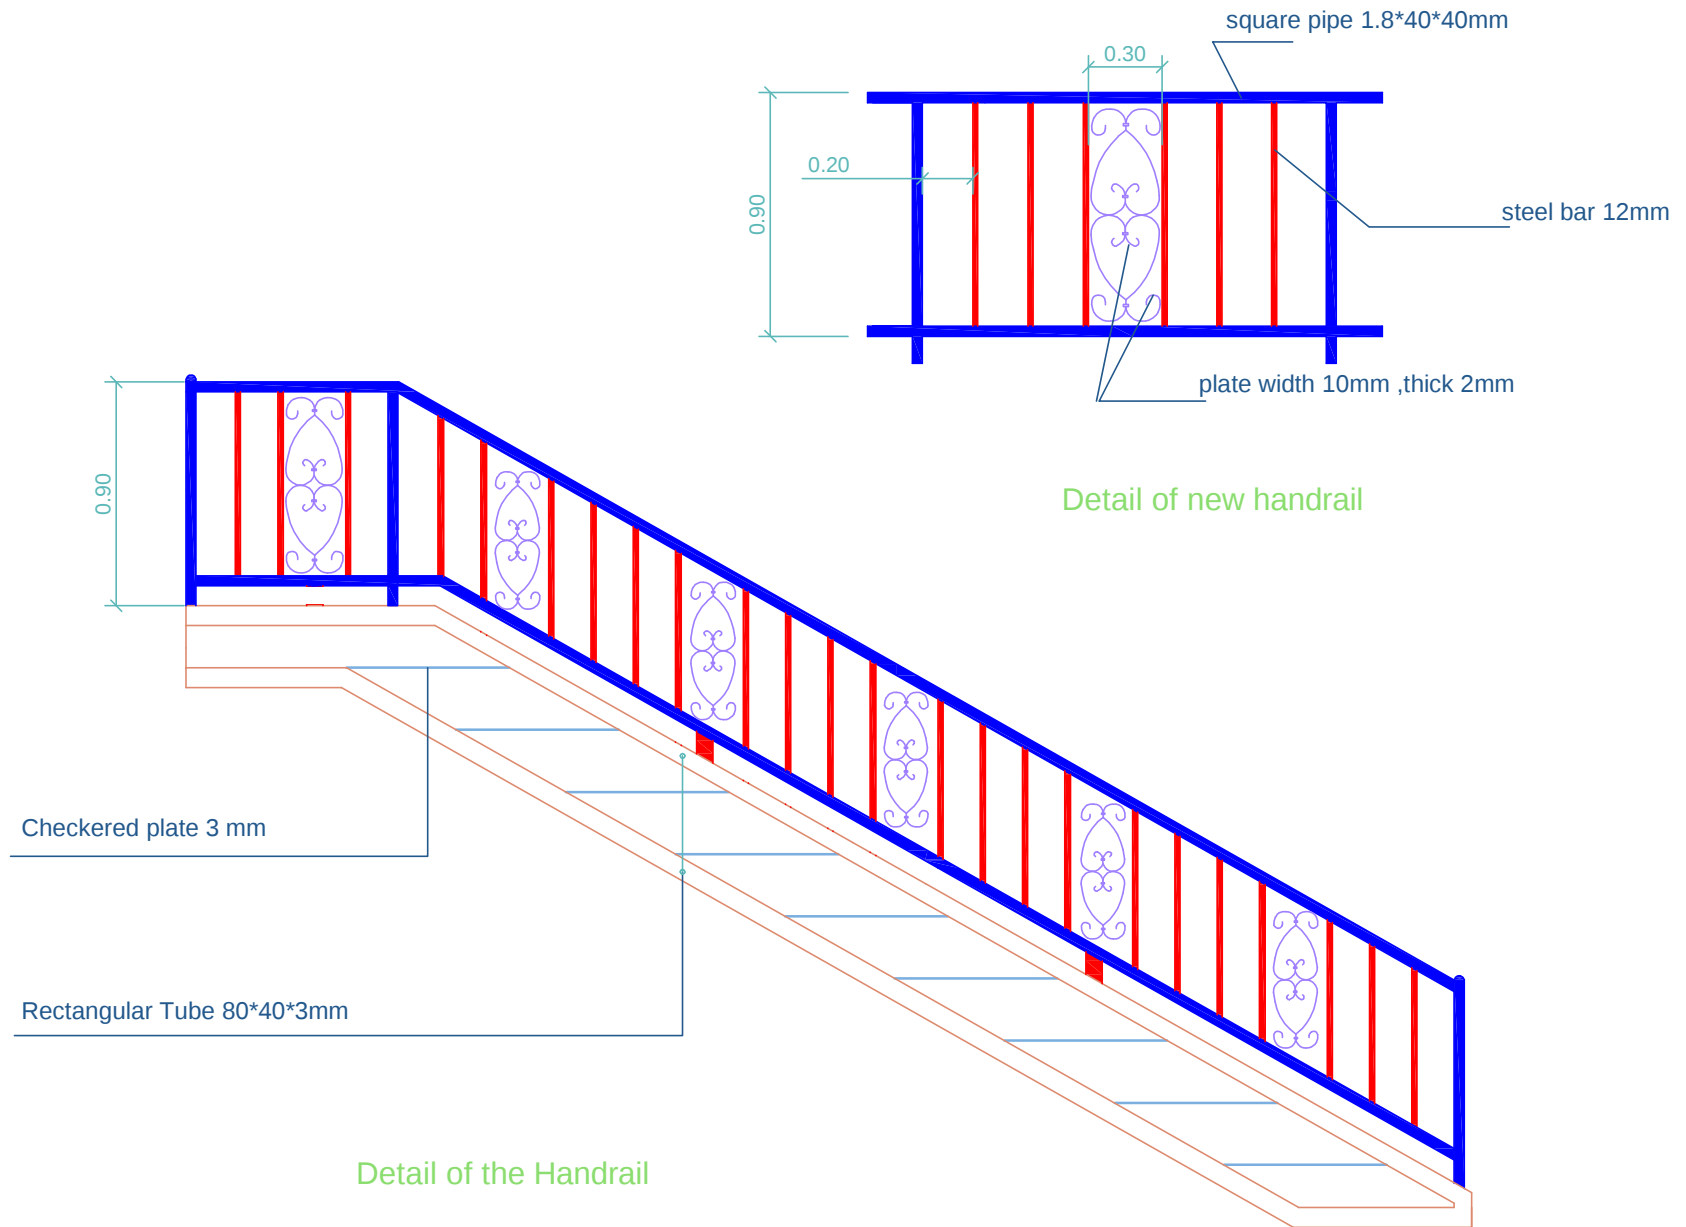







before after